
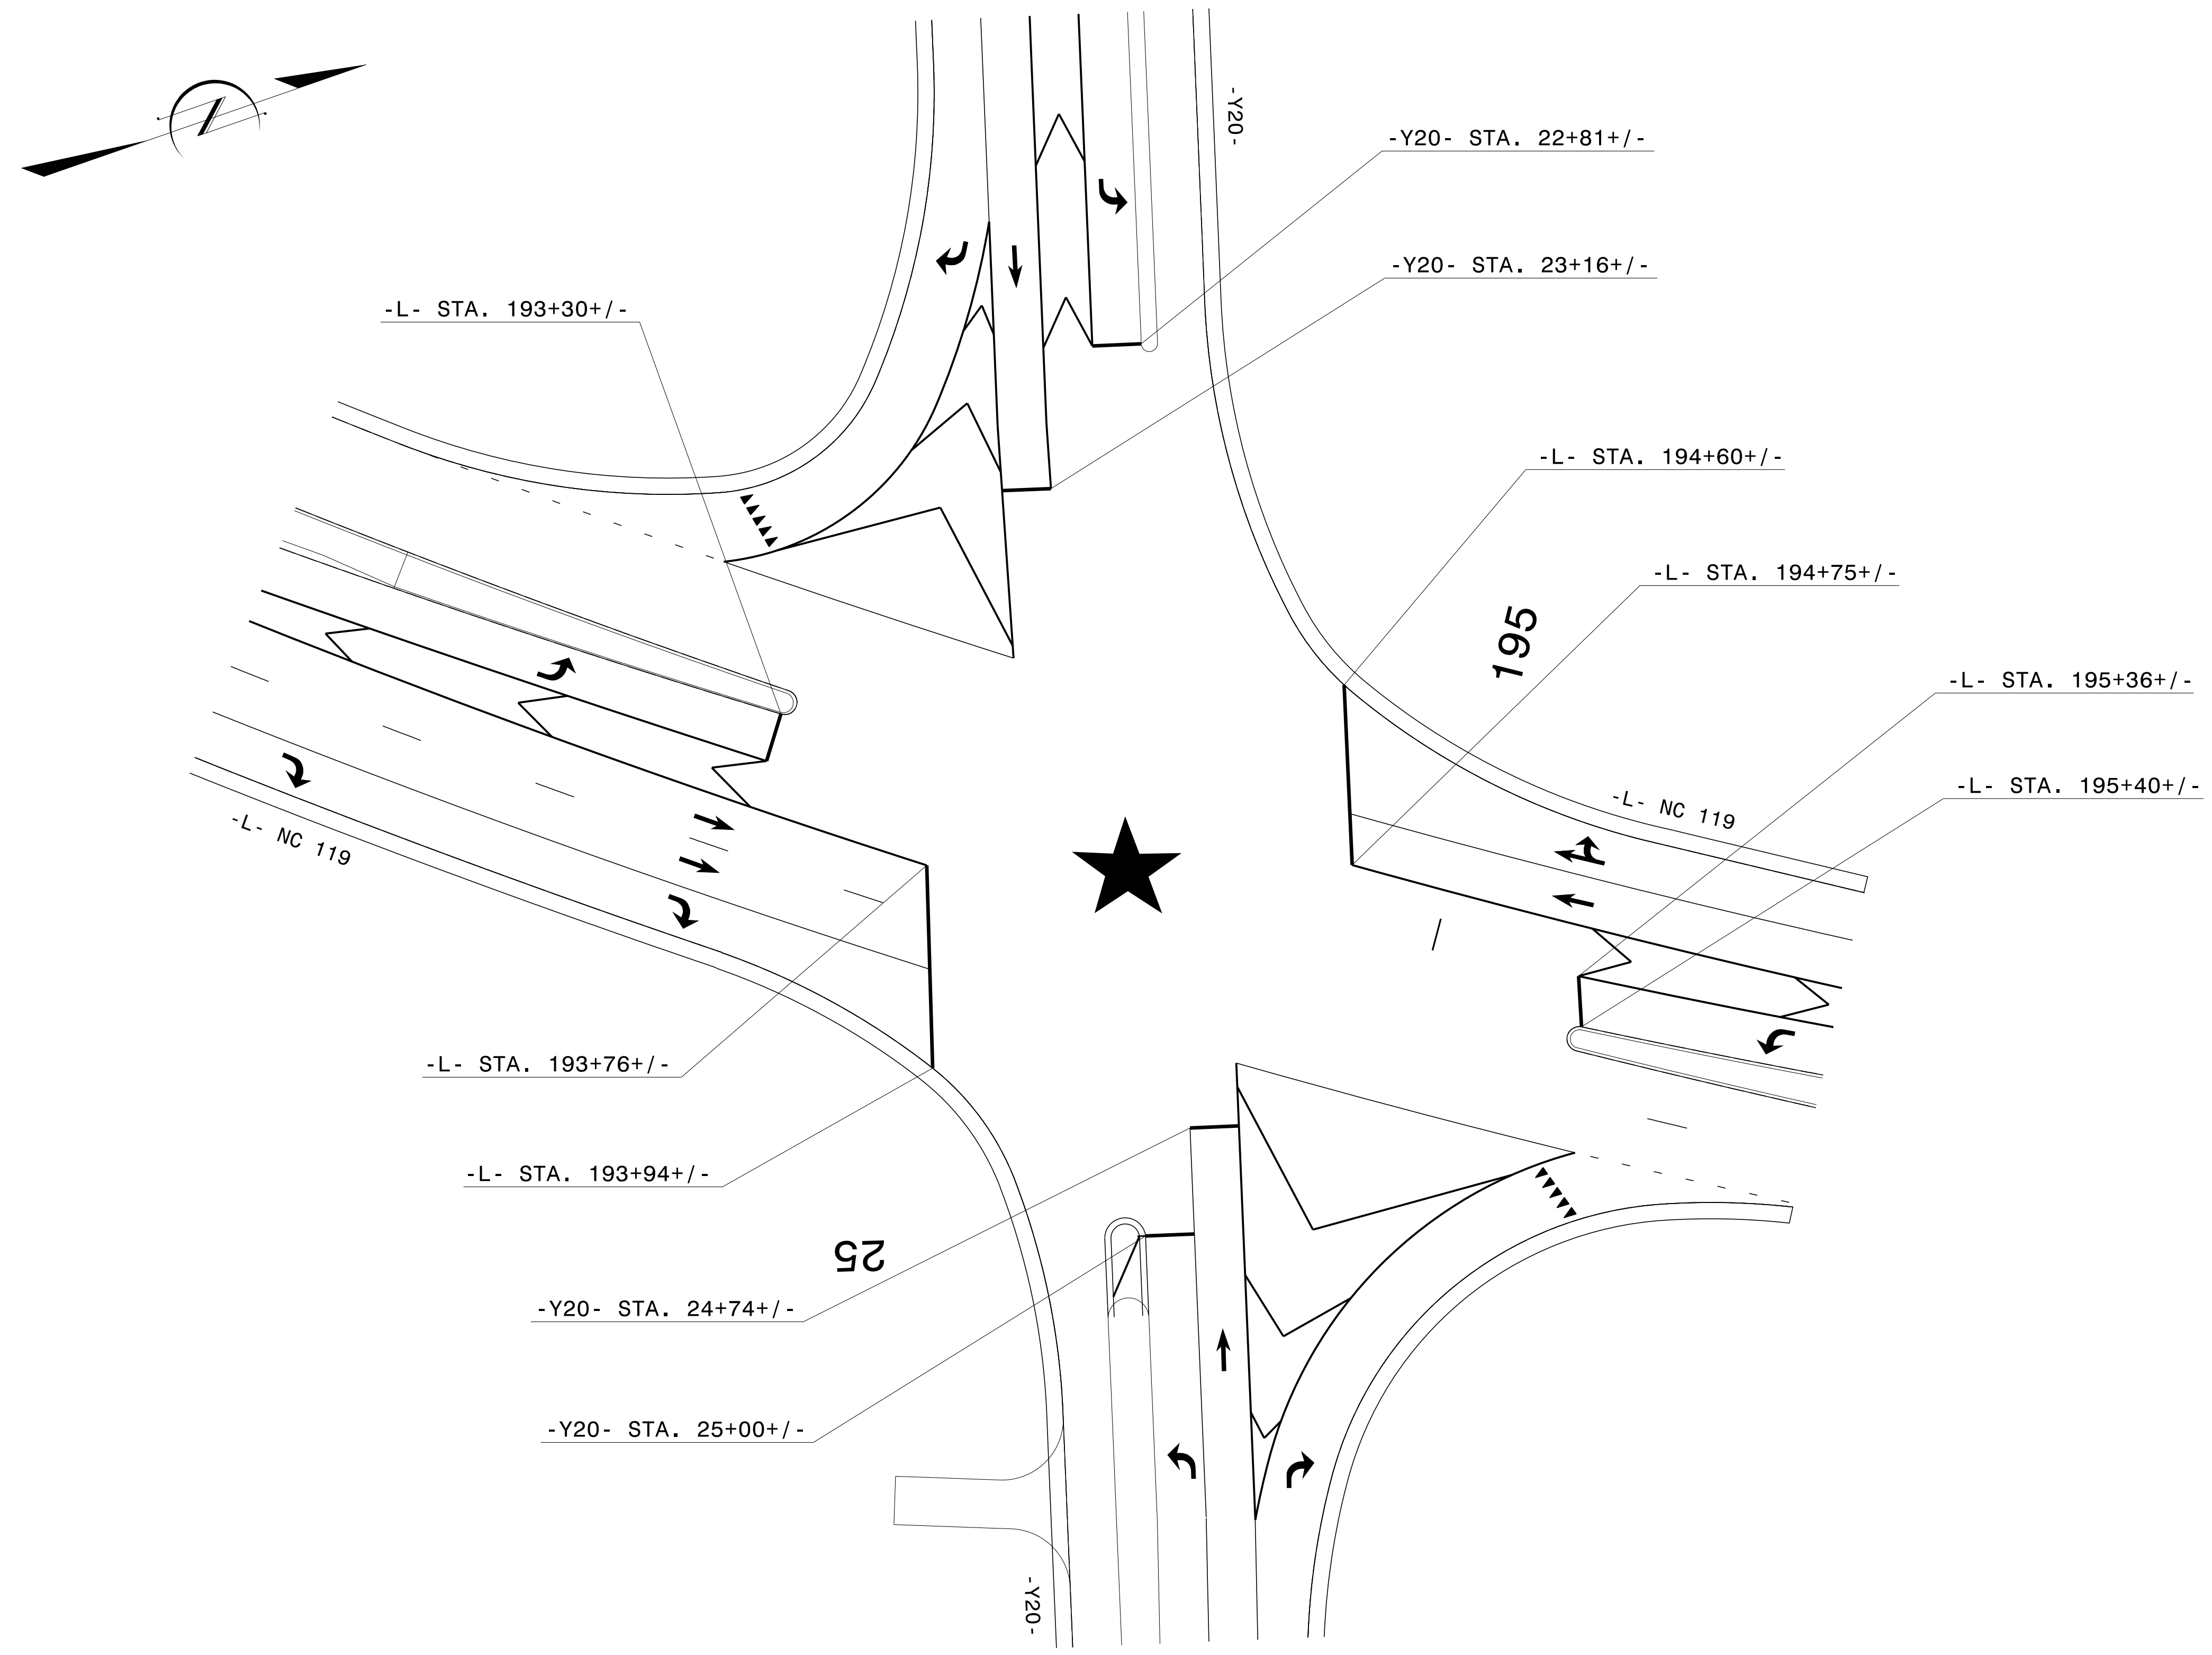


TIP NO. U-3109B	SHEET NO. PMP-3A
APPROVED: <i>Renee B. Roach</i> DATE: 4/20/2018	
SEAL 	
DOCUMENT NOT CONSIDERED FINAL UNLESS ALL SIGNATURES COMPLETED	



PAVEMENT MARKING DETAIL

04/11/18
 \\dot\dfsroo\01\Proj\TIPProjects-U\U3109B\Traffic\Signing\CADD\MP\U-3109B_PMP-3A.dgn
 User:dhbeard