
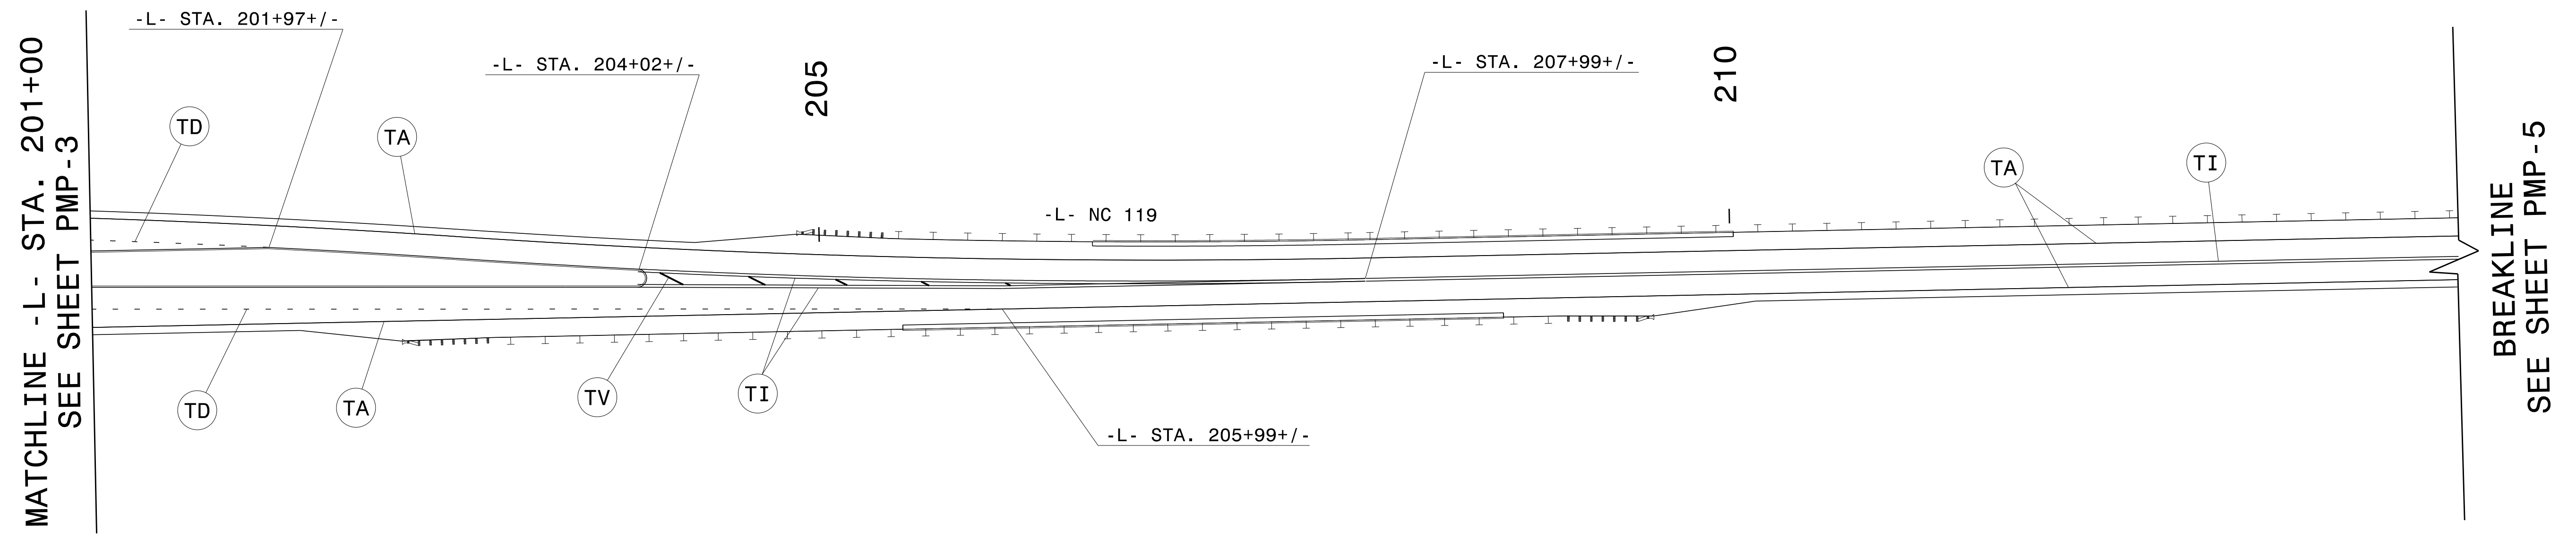
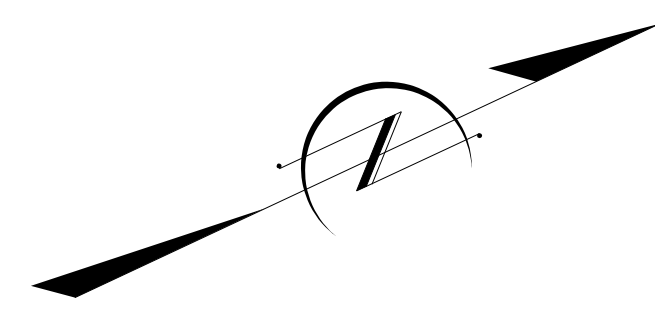


TIP NO. U-3109B	SHEET NO. PMP-4
APPROVED: <i>Renee B. Roach</i> <small>DocuSigned by: Renee B. Roach B3C8C67CF4640D</small>	
DATE: 4/20/2018	
SEAL 	
DOCUMENT NOT CONSIDERED FINAL UNLESS ALL SIGNATURES COMPLETED	



NOTE:
1. LANE WIDTH 12' UNLESS OTHERWISE SHOWN.

PAVEMENT MARKING DETAIL

04/11/18
 \\dot\dfsroo\01\Proj\TIPProjects-U\U3109B\Traffic\Signing\CADD\PMF\U-3109B_PMP-4.dgn
 User:dhbeard