
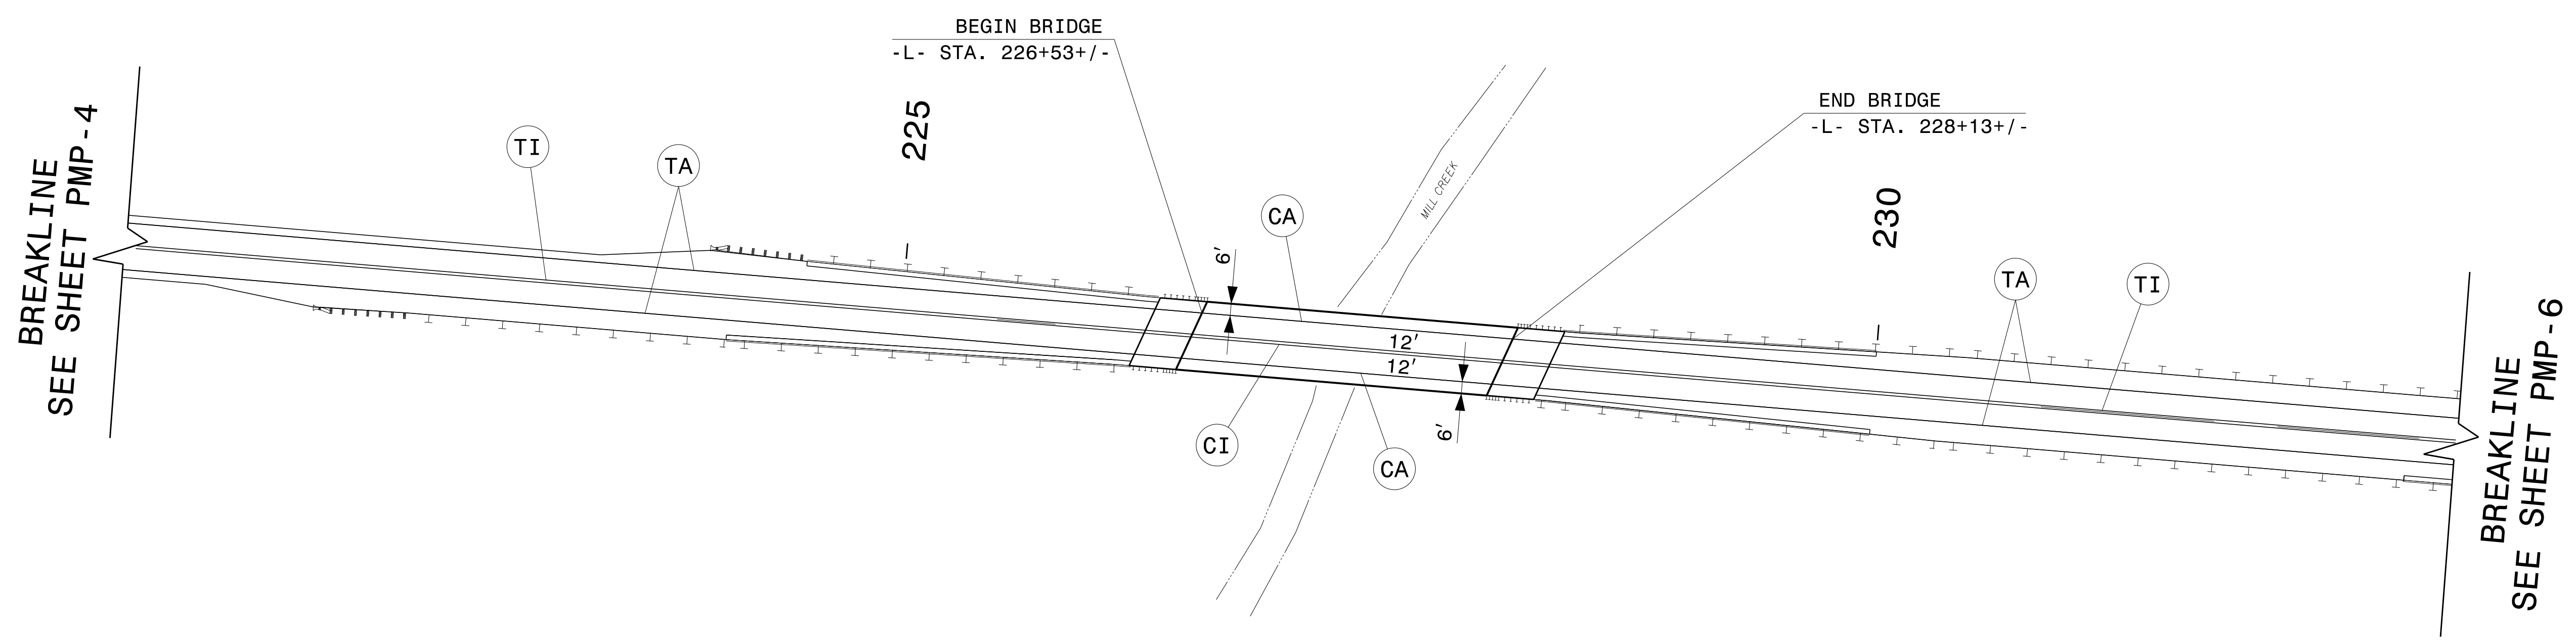


TIP NO.	SHEET NO.
U-3109B	PMP-5
APPROVED: <i>Renee B. Roach</i>	DocuSigned by: Renee B. Roach B3C8C8F7CF4640D 4/20/2018
DATE:	
SEAL	
DOCUMENT NOT CONSIDERED FINAL UNLESS ALL SIGNATURES COMPLETED	

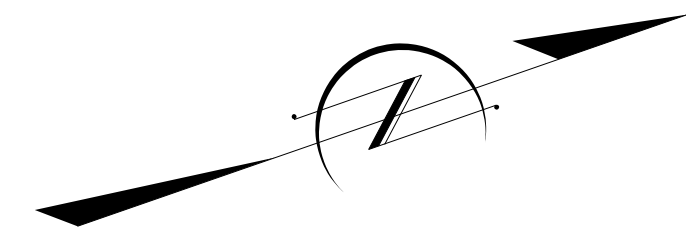

NOTE:
1. LANE WIDTH 12' UNLESS OTHERWISE SHOWN.

PAVEMENT MARKING DETAIL

04/11/18
 \\dot\dfsroo\01\Proj\TIPProjects-U\U3109B\Traffic\Signing\CADD\PMF\U-3109B.PMP-5.dgn
 User:dhbeard