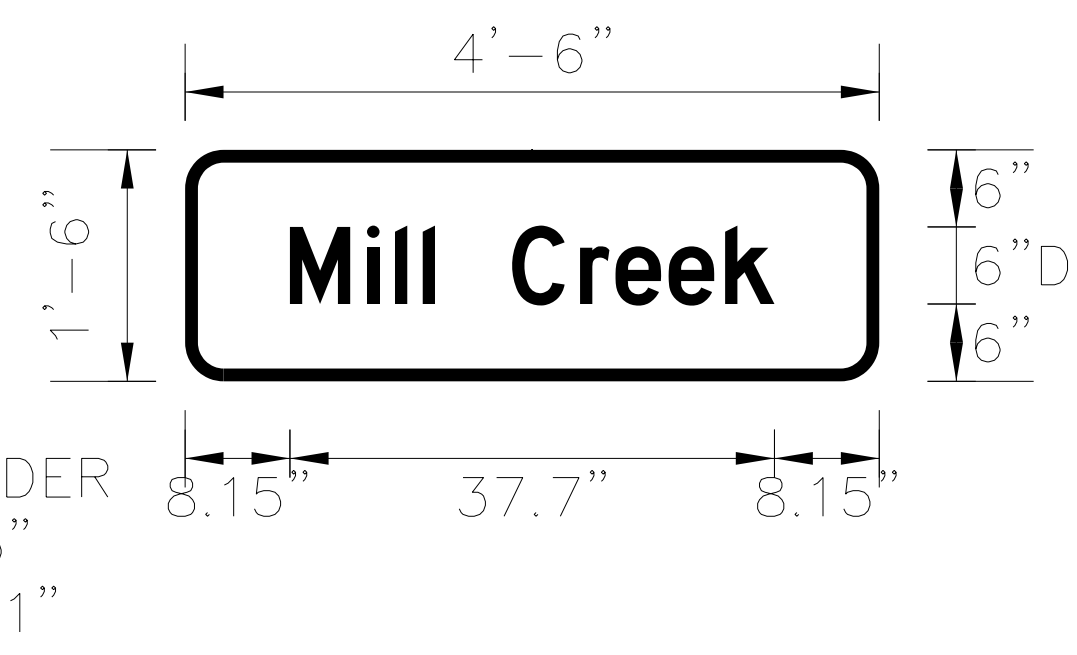


<p>SIGN NUMBER: 301,302 TYPE: D QUANTITY: 2 SIGN WIDTH: 4'-6" HEIGHT: 1'-6" TOTAL AREA: 6.8 Sq.Ft.</p> <p>BORDER TYPE: FLUSH RECESS: 0" WIDTH: 1" RADII: 3"</p> <p>NO. Z BARS: LENGTH:</p>	<p>BACKG COLOR: Green COPY COLOR: White</p> <table border="1" style="width: 100%; border-collapse: collapse;"> <thead> <tr> <th>SYMBOL</th> <th>X</th> <th>Y</th> <th>WID</th> <th>HT</th> </tr> </thead> <tbody> <tr><td> </td><td> </td><td> </td><td> </td><td> </td></tr> <tr><td> </td><td> </td><td> </td><td> </td><td> </td></tr> <tr><td> </td><td> </td><td> </td><td> </td><td> </td></tr> <tr><td> </td><td> </td><td> </td><td> </td><td> </td></tr> <tr><td> </td><td> </td><td> </td><td> </td><td> </td></tr> <tr><td> </td><td> </td><td> </td><td> </td><td> </td></tr> <tr><td> </td><td> </td><td> </td><td> </td><td> </td></tr> <tr><td> </td><td> </td><td> </td><td> </td><td> </td></tr> <tr><td> </td><td> </td><td> </td><td> </td><td> </td></tr> </tbody> </table> <p>MAT'L: 0.125" (3.2 mm) ALUMINUM</p>	SYMBOL	X	Y	WID	HT	<p>DESIGN BY: AKM CHECKED BY: KLJ Mar 22, 2018 PROJECT ID: U-3109B LOCATION: NC 119 RELOCATION DIV: 7</p> <div style="text-align: center;">  </div> <p style="text-align: right;">Spacing Factor is 1 unless specified otherwise</p>	
SYMBOL	X	Y	WID	HT	
<p>LETTER POSITIONS</p> <p style="text-align: center;">Letter spacings are to start of next letter</p> <table border="1" style="width: 100%; border-collapse: collapse;"> <thead> <tr> <th colspan="13">Letter spacings are to start of next letter</th> <th>Series/Size</th> </tr> <tr> <th>M</th> <th>i</th> <th>l</th> <th>l</th> <th>C</th> <th>r</th> <th>e</th> <th>e</th> <th>k</th> <th colspan="4"> </th> <th>Text Length</th> </tr> </thead> <tbody> <tr> <td>8.2</td> <td>6</td> <td>2.2</td> <td>2.2</td> <td>1</td> <td>6</td> <td>5.3</td> <td>2.8</td> <td>4.1</td> <td>4.4</td> <td>3.8</td> <td>8.2</td> <td> </td> <td> </td> <td> </td> <td> </td> <td> </td> <td> </td> <td>D 2000</td> </tr> <tr> <td> </td> <td> </td> <td> </td> <td> </td> <td> </td> <td> </td> <td> </td> <td> </td> <td> </td> <td> </td> <td> </td> <td> </td> <td> </td> <td> </td> <td> </td> <td> </td> <td> </td> <td> </td> <td> </td> <td>37.7</td> </tr> <tr><td> </td><td> </td><td> </td><td> </td><td> </td><td> </td><td> </td><td> </td><td> </td><td> </td><td> </td><td> </td><td> </td><td> </td><td> </td><td> </td><td> </td><td> </td><td> </td><td> </td></tr> <tr><td> </td><td> </td></tr> <tr><td> </td><td> </td><td> </td><td> </td><td> </td><td> </td><td> </td><td> </td><td> </td><td> </td><td> </td><td> </td><td> </td><td> </td><td> </td><td> </td><td> </td><td> </td><td> </td><td> </td></tr> <tr><td> </td><td> </td><td> </td><td> </td><td> </td><td> </td><td> </td><td> </td><td> </td><td> </td><td> </td><td> </td><td> </td><td> </td><td> </td><td> </td><td> </td><td> </td><td> </td><td> </td></tr> </tbody> </table>			Letter spacings are to start of next letter													Series/Size	M	i	l	l	C	r	e	e	k					Text Length	8.2	6	2.2	2.2	1	6	5.3	2.8	4.1	4.4	3.8	8.2							D 2000																				37.7	
Letter spacings are to start of next letter													Series/Size	
M	i	l	l	C	r	e	e	k					Text Length	
8.2	6	2.2	2.2	1	6	5.3	2.8	4.1	4.4	3.8	8.2							D 2000	
																			37.7	
<p>FILENAME: U3109B_Sign Designs NORTH CAROLINA D.O.T. SIGN DETAIL</p>	

04/17/18
 P:\Projects-U\U3109B\Traffic\Signing\CADD\Signing_Layout_Plans\U-3109B_Engsecd.dgn
 jserlsmatthews