
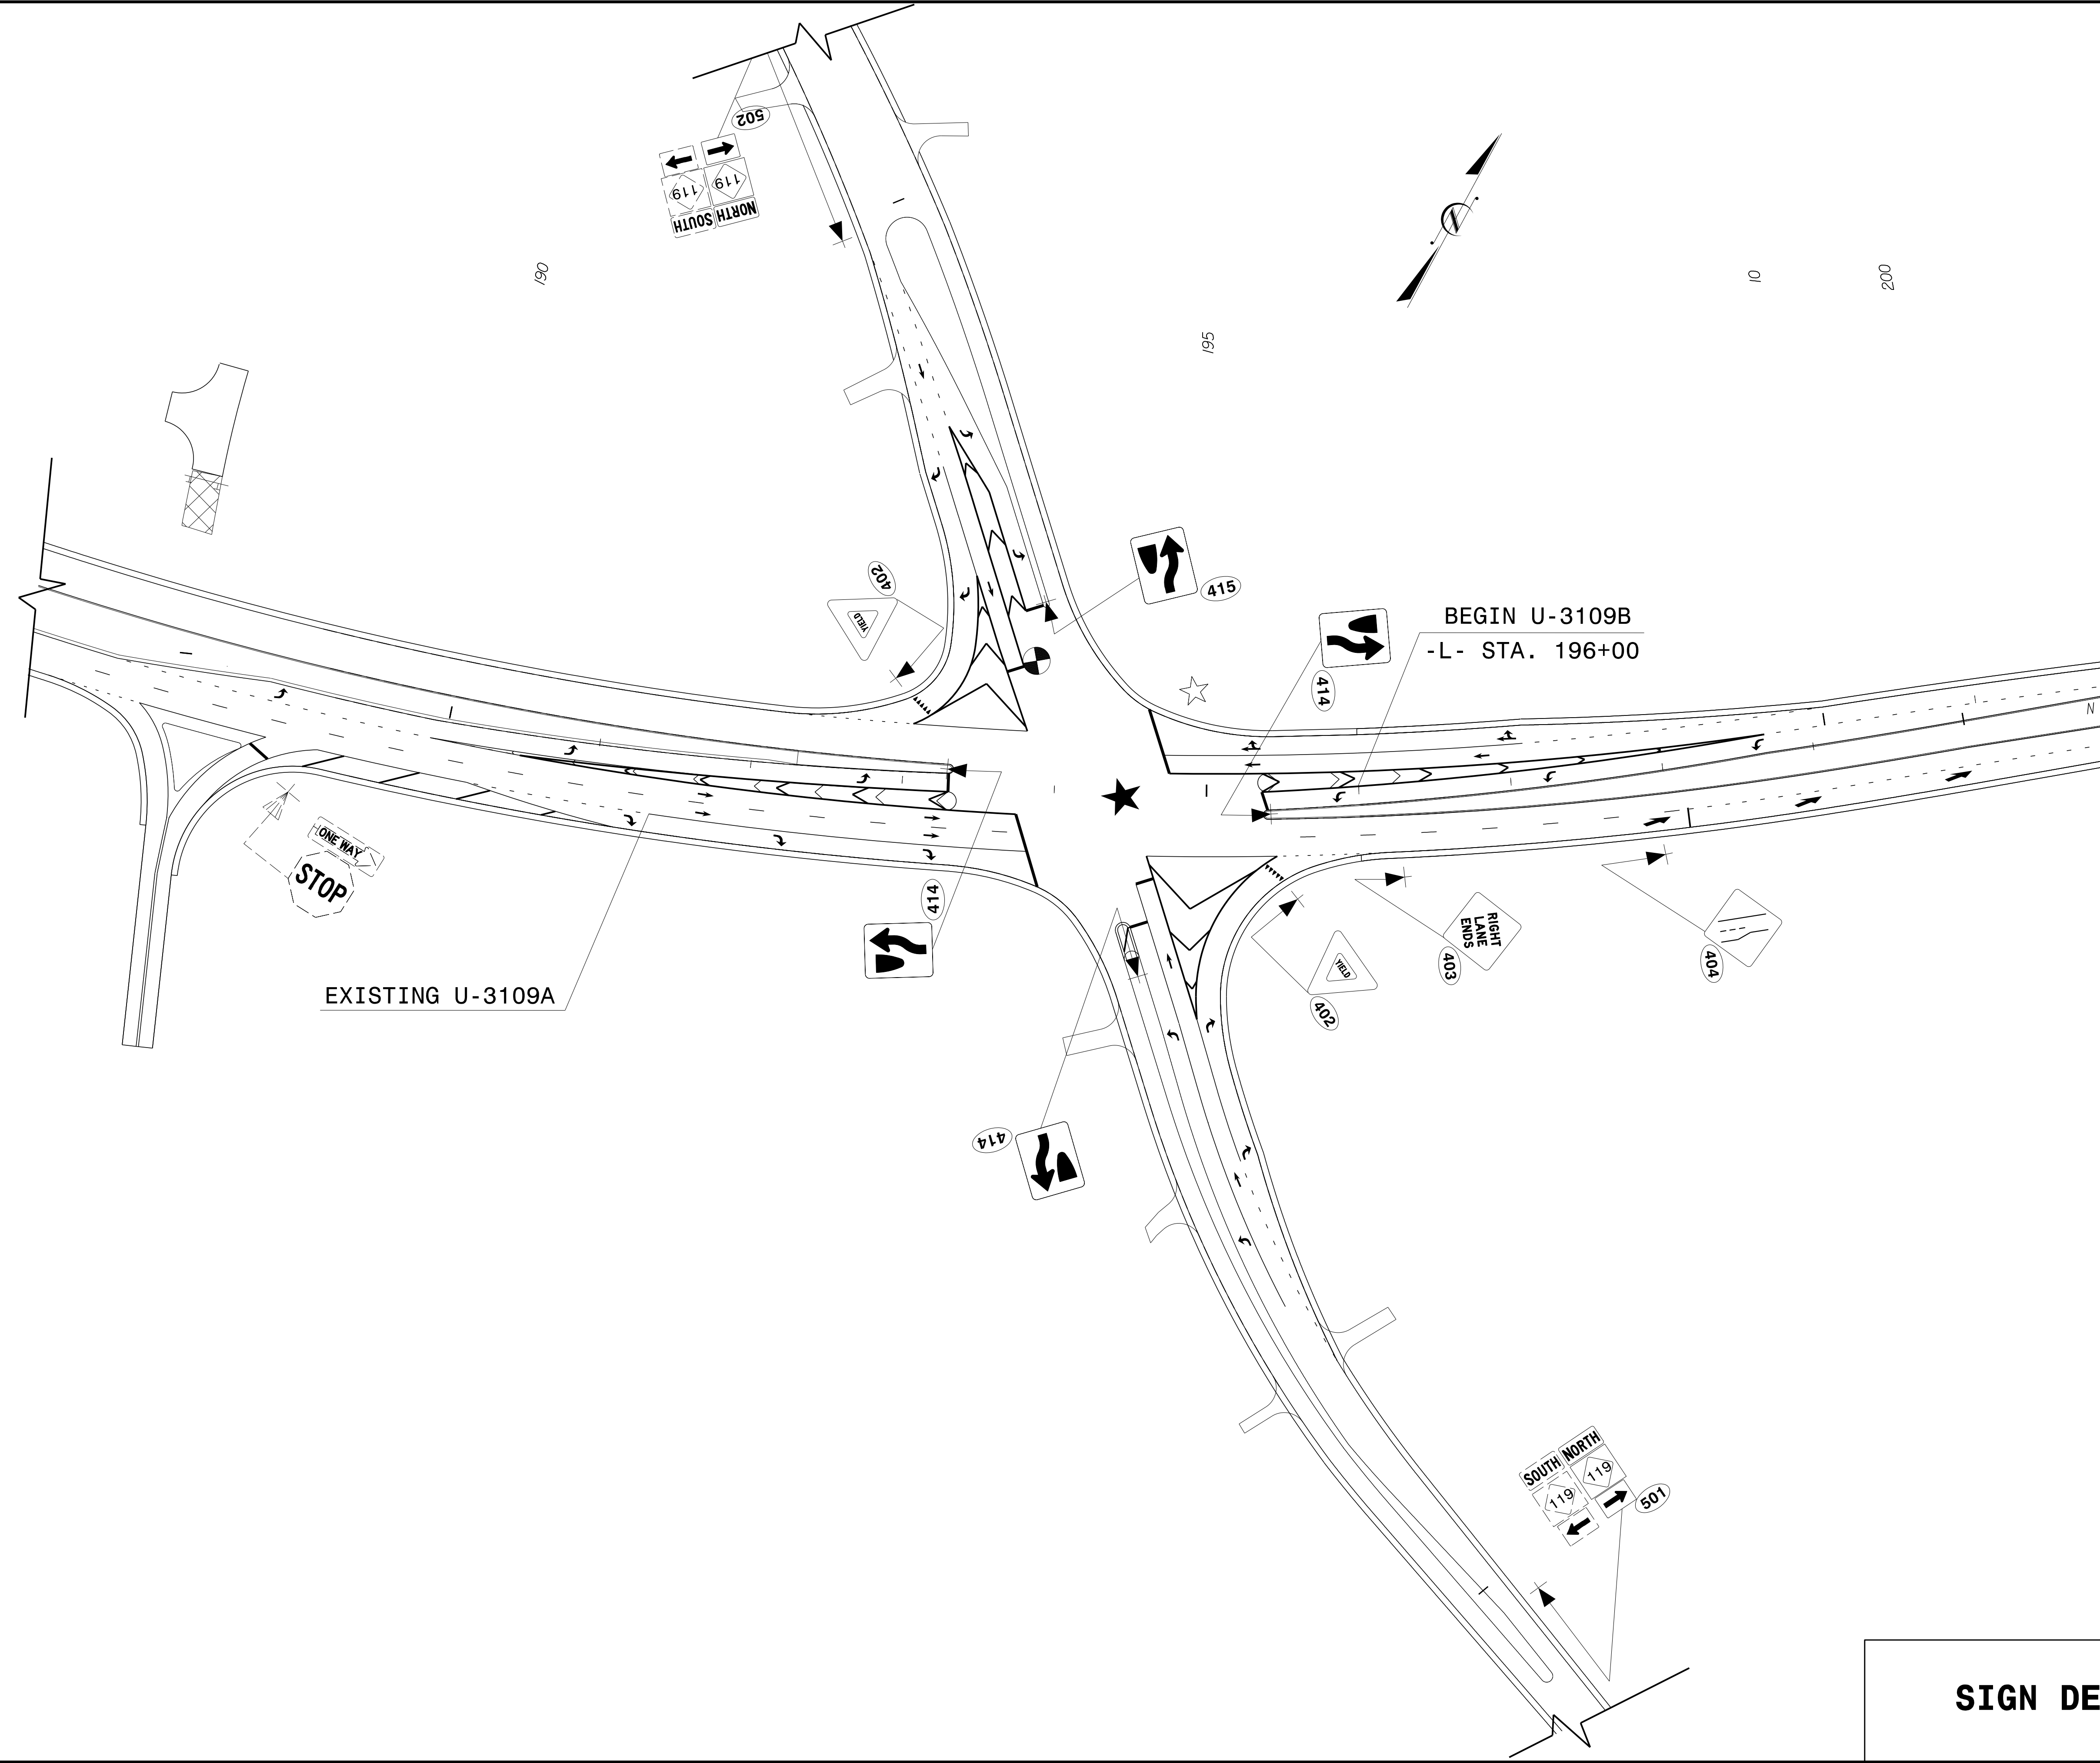


PROJECT REFERENCE NO. U-3109B	SHEET NO. SIGN-5
DESIGNED BY: <i>Renee B. Roach</i>	
APPROVED: <i>Renee B. Roach</i>	
DATE: 4/20/2018 4:04 PM EDT	
SEAL	
	
DOCUMENT NOT CONSIDERED FINAL UNLESS ALL SIGNATURES COMPLETED	



BREAKLINE
SEE SHEET SIGN-6

EXISTING U-3109A

BEGIN U-3109B
-L- STA. 196+00

SIGN DETAIL SHEET

04/17/18 P:\Projects-U\U3109B\Traffic\CADD\Signing\Layout\Plans\SGN-5.dgn
 jserlomattheis