


PROJECT REFERENCE NO. <b>U-3109B</b>	SHEET NO. <b>SIGN-9</b>
DESIGNED BY: <i>Renee B. Roach</i>	
APPROVED: <i>Renee B. Roach</i>	
DATE: 4/20/2018   4:04 PM EDT	
SEAL	
<b>DOCUMENT NOT CONSIDERED FINAL UNLESS ALL SIGNATURES COMPLETED</b>	

BREAKLINE -L- STA. 251+08  
SEE SHEET SIGN-8

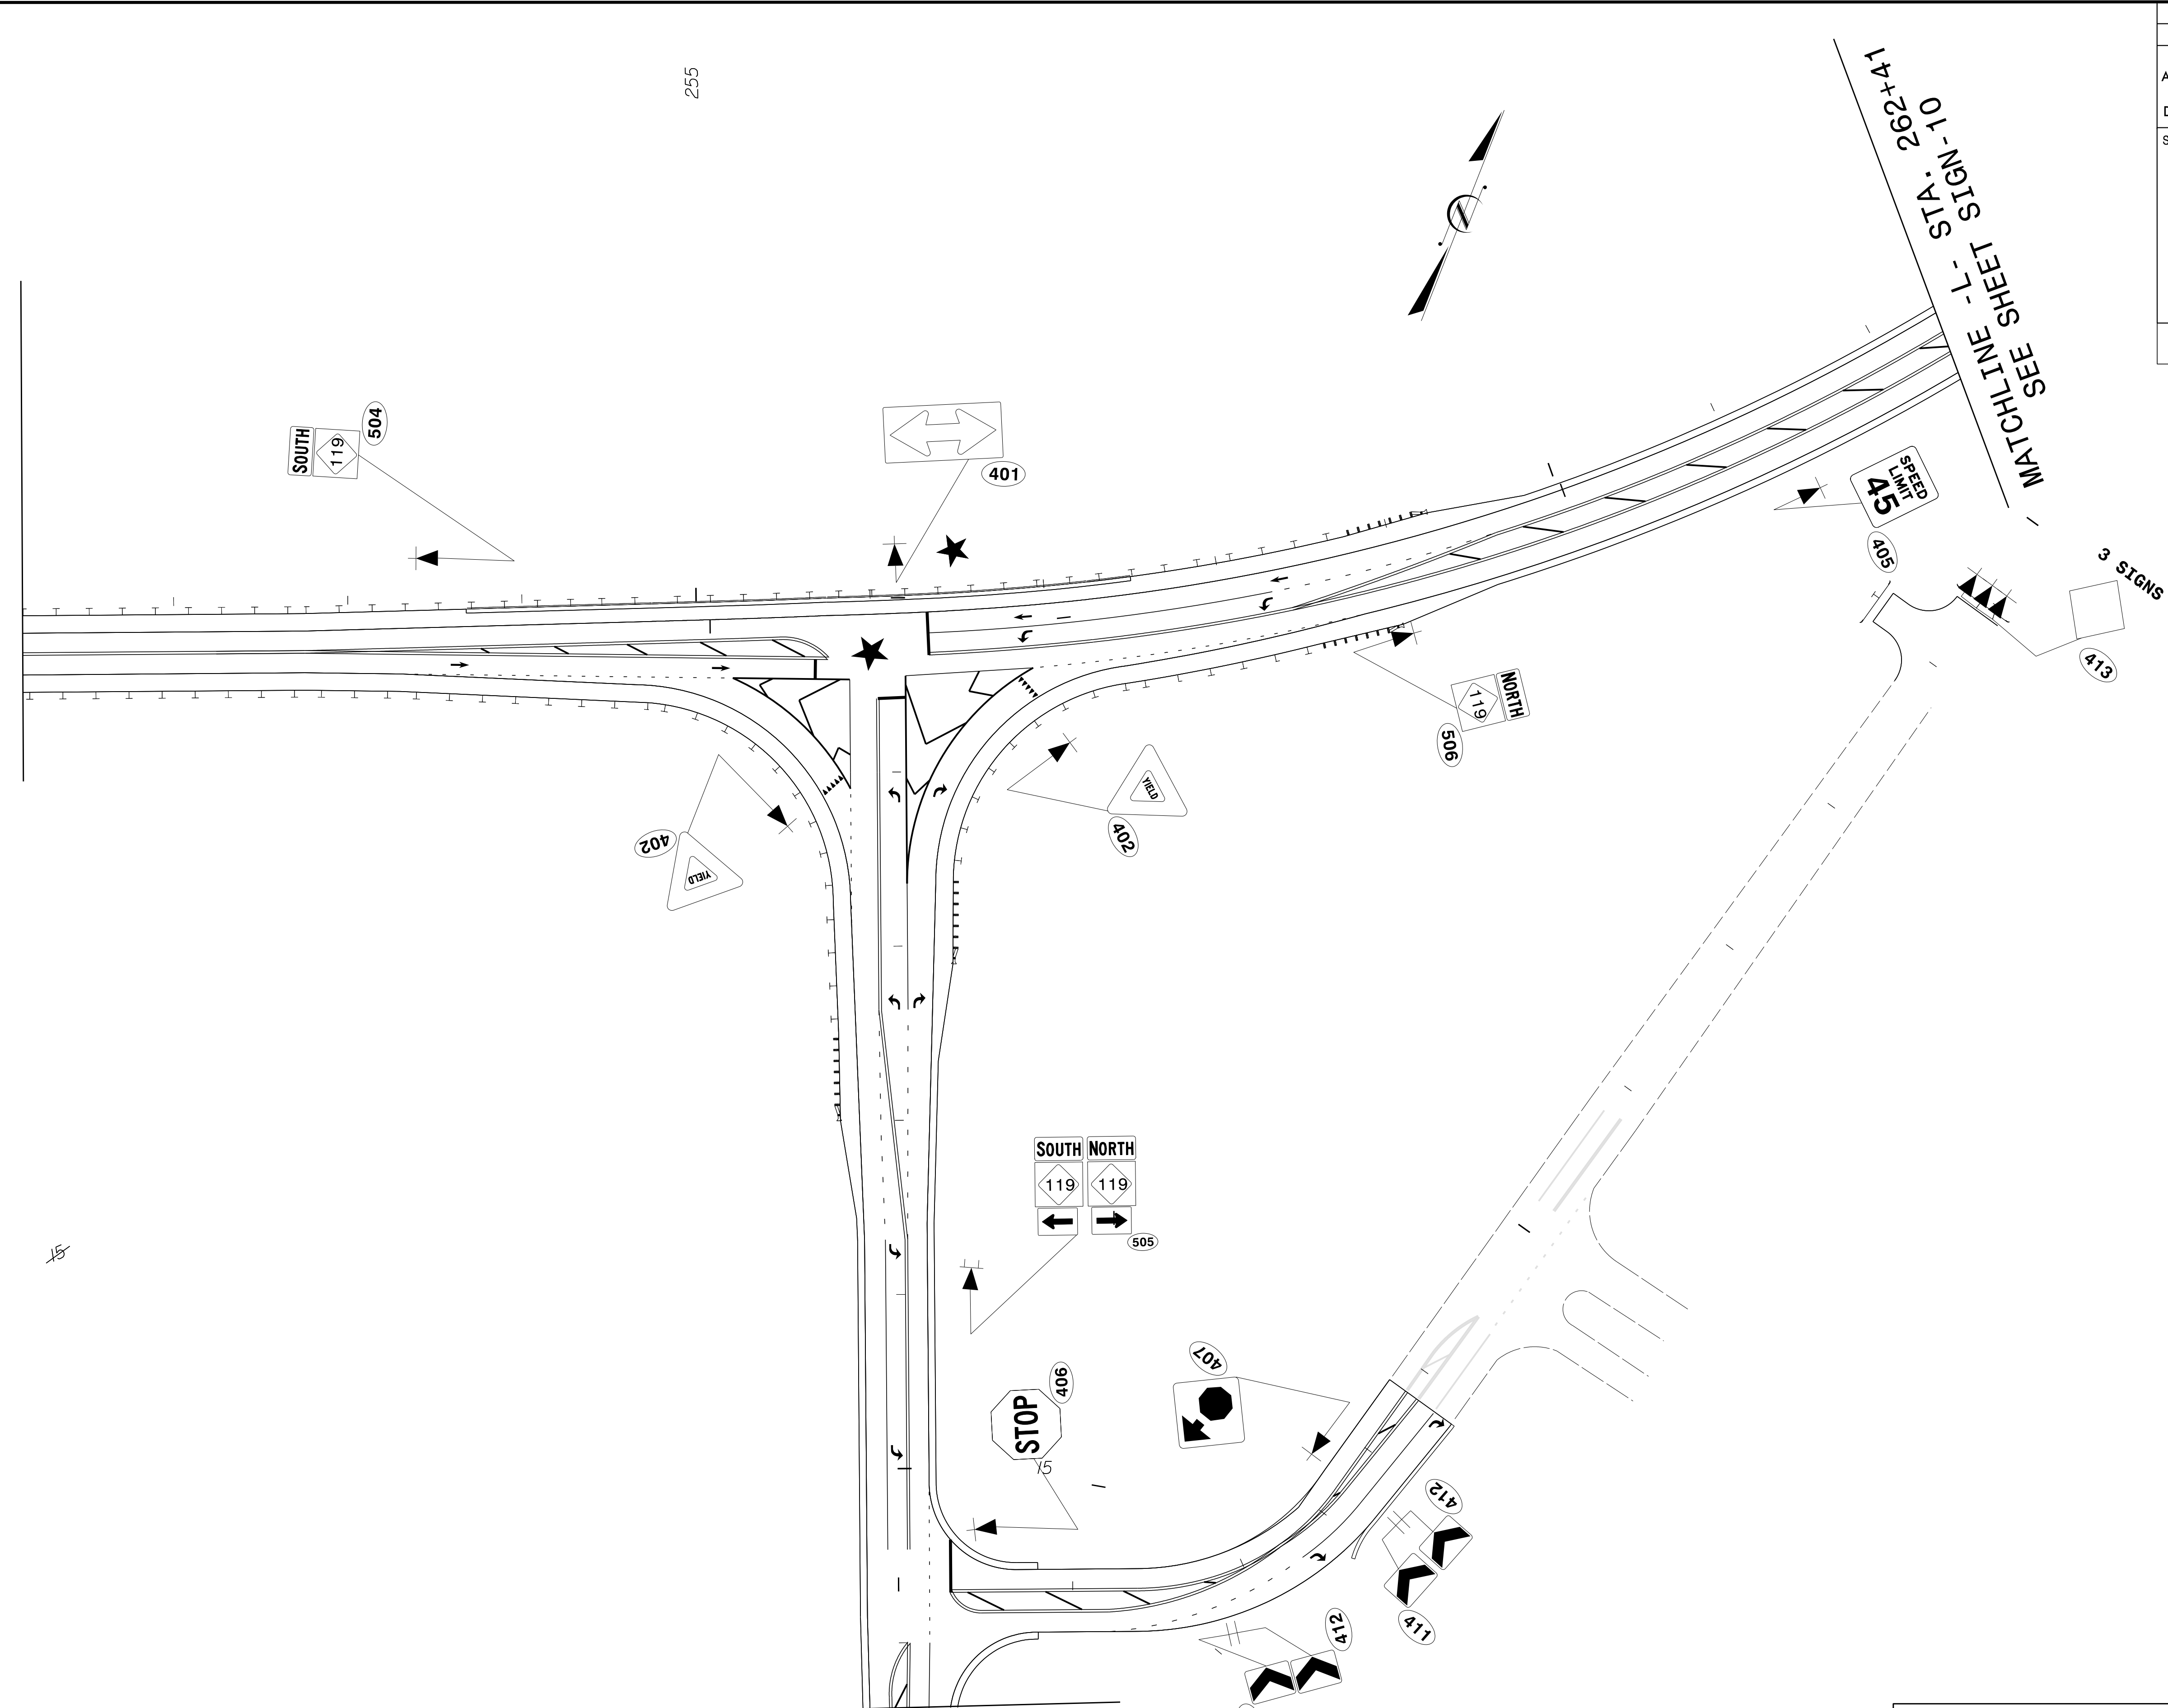

BREAKLINE -Y21REV-  
STA. 16+38  
SEE SHEET SIGN-11

**SIGN DETAIL SHEET**

04/17/18  
 P:\TIP\Projects-U\U3109B\Traffic\Signing\CADD\Signing Layout Plans\SGN-9 - Copy.dgn  
 User: rmatthews