

**This electronic collection of documents is provided
for the convenience of the user
and is Not a Certified Document –**

**The documents contained herein were originally issued
and sealed by the individuals whose names and license
numbers appear on each page, on the dates appearing
with their signature on that page.**


**This file or an individual page
shall not be considered a certified document.**

09.08/99

TIP PROJECT: U-3109B

T.I.P. NO.	SHEET NO.
U-3109B	UO-1



NOTE:
 ALL UTILITY WORK SHOWN ON THIS SHEET IS DONE BY OTHERS.
 NO PAYMENT WILL BE MADE TO THE CONTRACTOR FOR UTILITY WORK SHOWN ON THIS SHEET.

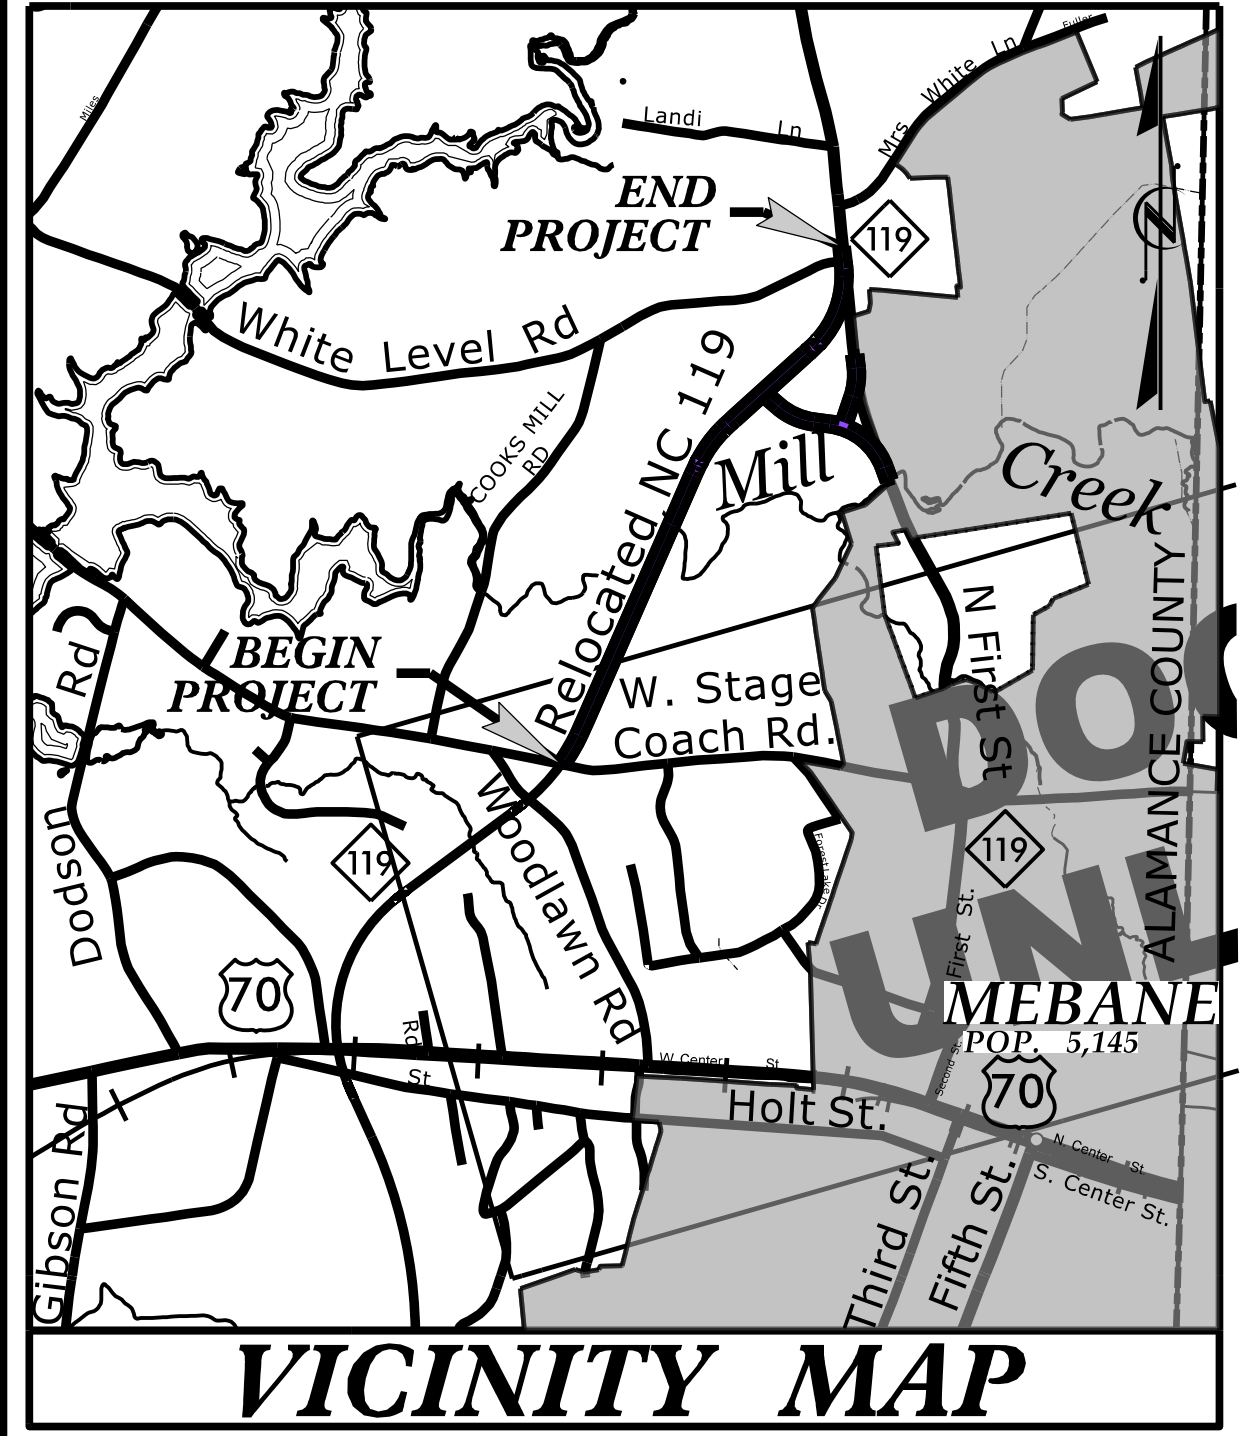

STATE OF NORTH CAROLINA
 DIVISION OF HIGHWAYS
UTILITIES BY OTHERS PLANS
ALAMANCE COUNTY

LOCATION: NC 119 RELOCATION FROM NORTH OF SR 1921 (MEBANE ROGERS/STAGE COACH ROAD) TO SOUTH OF ST 1918 (MRS. WHITE LANE)

TYPE OF WORK: PROPOSED POWER TRANSMISSION, POWER DISTRIBUTION, GAS DISTRIBUTION, TELEPHONE, CATV, WATER RELOCATIONS

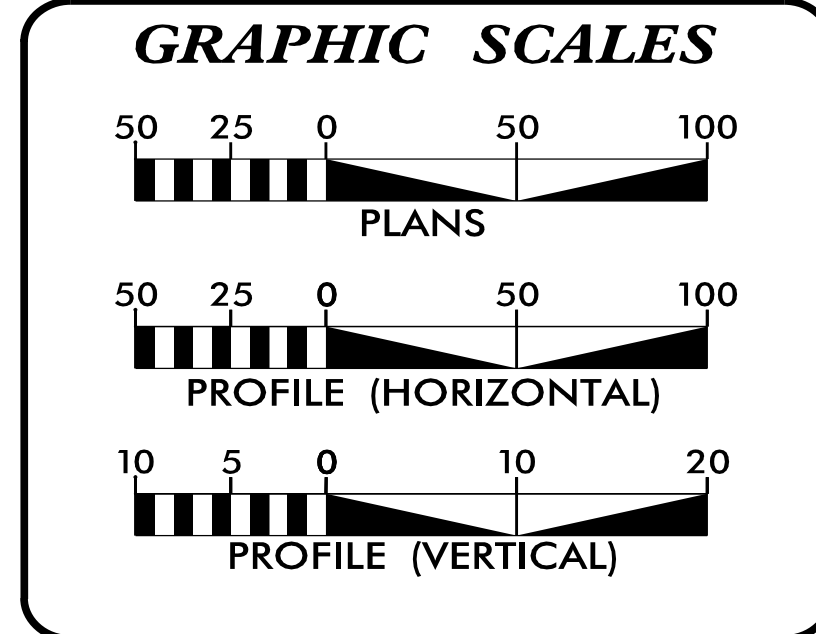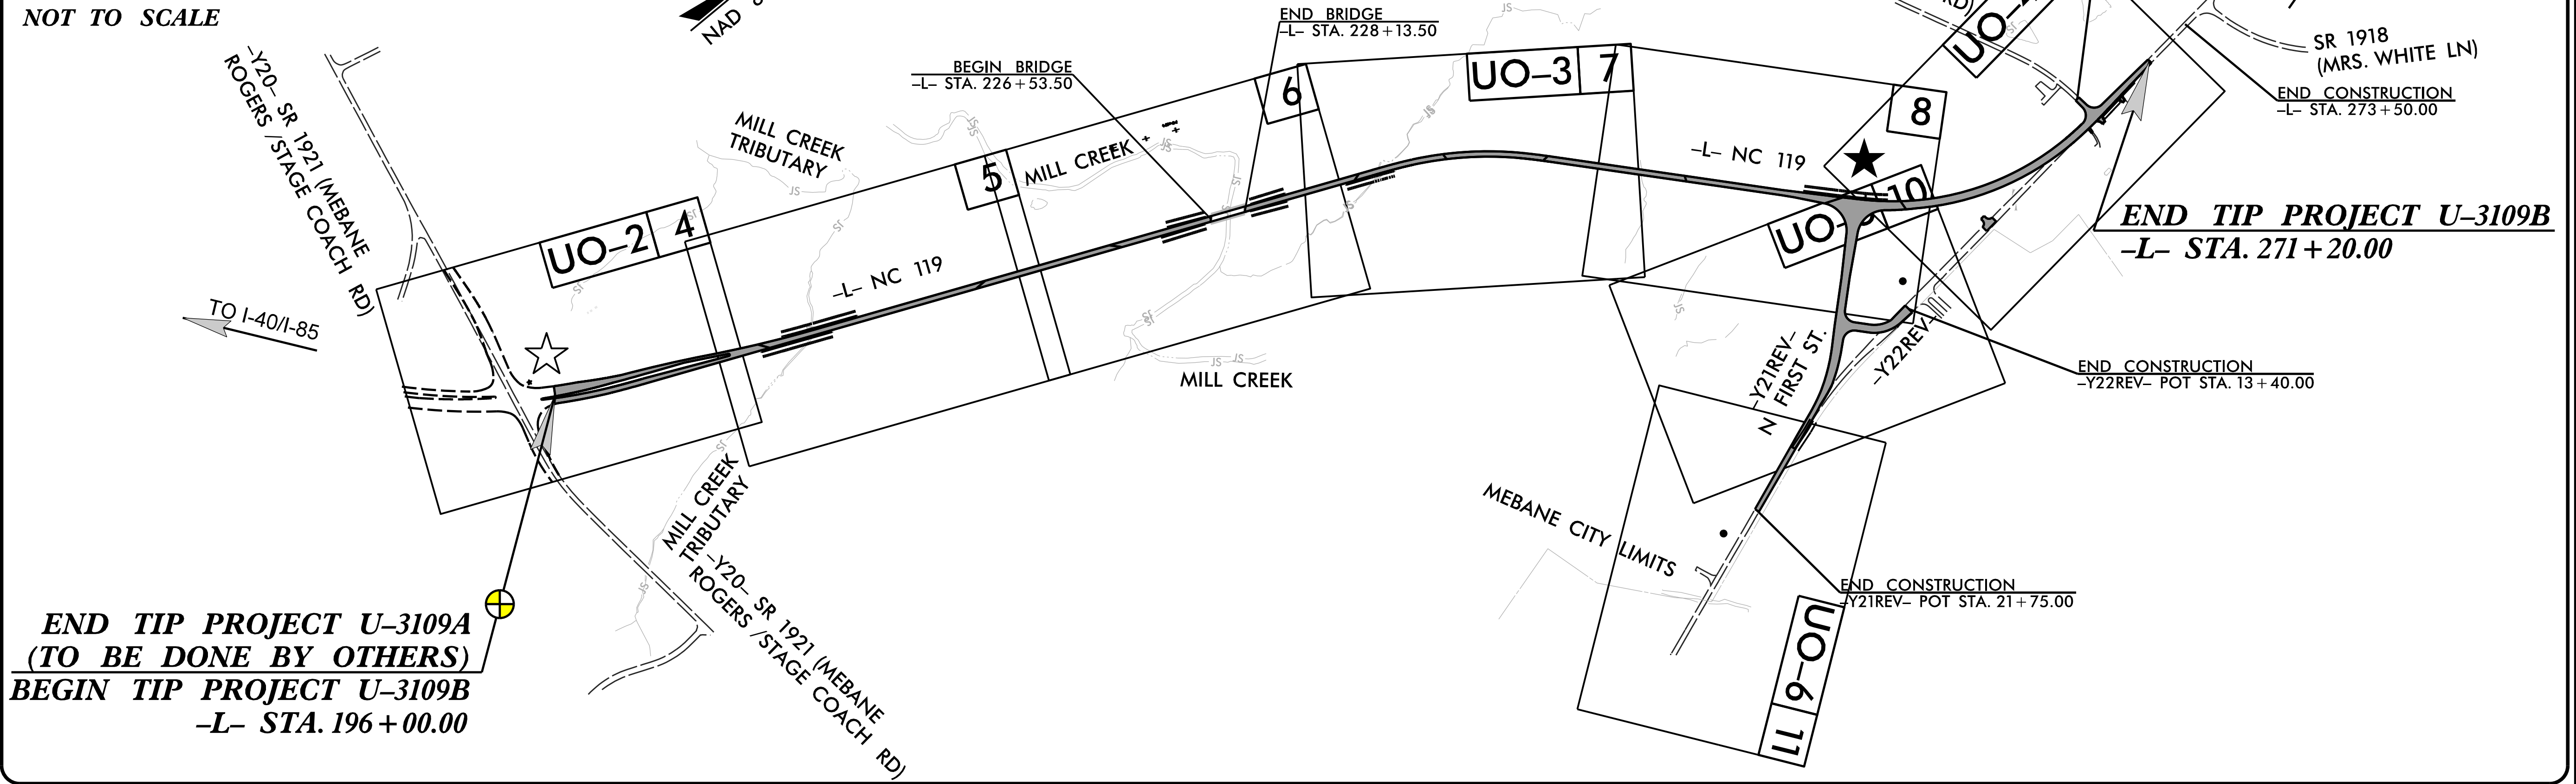

INDEX OF SHEETS

SHEET NO.:	DESCRIPTION:
UO-1	TITLE SHEET
UO-2 TO UO-6	UBO PLAN SHEETS

- UTILITY OWNERS WITH CONFLICTS**
- (A) DUKE ENERGY - POWER (TRANSMISSION)
 - (B) DUKE ENERGY - POWER (DISTRIBUTION)
 - (C) AT&T - COMMUNICATIONS (TRANSMISSION)
 - (D) CENTURYLINK - COMMUNICATIONS
 - (E) CHARTER - COMMUNICATIONS
 - (F) PSNC - GAS
 - (G) CITY OF MEBANE - WATER

PREPARED IN THE OFFICE OF:

JOHN FAISON UTILITY PROJECT MANAGER
JOSH BARBOUR PROJECT UTILITY COORDINATOR
JOSH BARBOUR PROJECT UTILITY DESIGNER

DIVISION OF HIGHWAYS UTILITIES UNIT
 1555 MAIL SERVICES CENTER
 RALEIGH, NC 27699-1555
 PHONE (919) 707-6690
 FAX (919) 250-4151


DONNA JACKSON, PE CENTRAL UTILITIES MANAGER
TUCKER MARTIN, PE SENIOR UTILITIES ENGINEER
KYLE PLEASANT REGIONAL UTILITY COORDINATOR
TANGA SAMPSON SENIOR UTILITY COORDINATOR

7:21:30 AM
 290_00_U3109B_ut-fsh_U001_psh.dgn
 Division:

UTILITIES BY OTHERS

NOTE:
ALL UTILITY WORK SHOWN ON THIS SHEET IS DONE BY OTHERS.
NO PAYMENT WILL BE MADE TO THE CONTRACTOR FOR UTILITY WORK SHOWN ON THIS SHEET.

**END TIP PROJECT U-3109A
(TO BE DONE BY OTHERS)
BEGIN TIP PROJECT U-3109B
-L- POT Sta. 196+00.00**

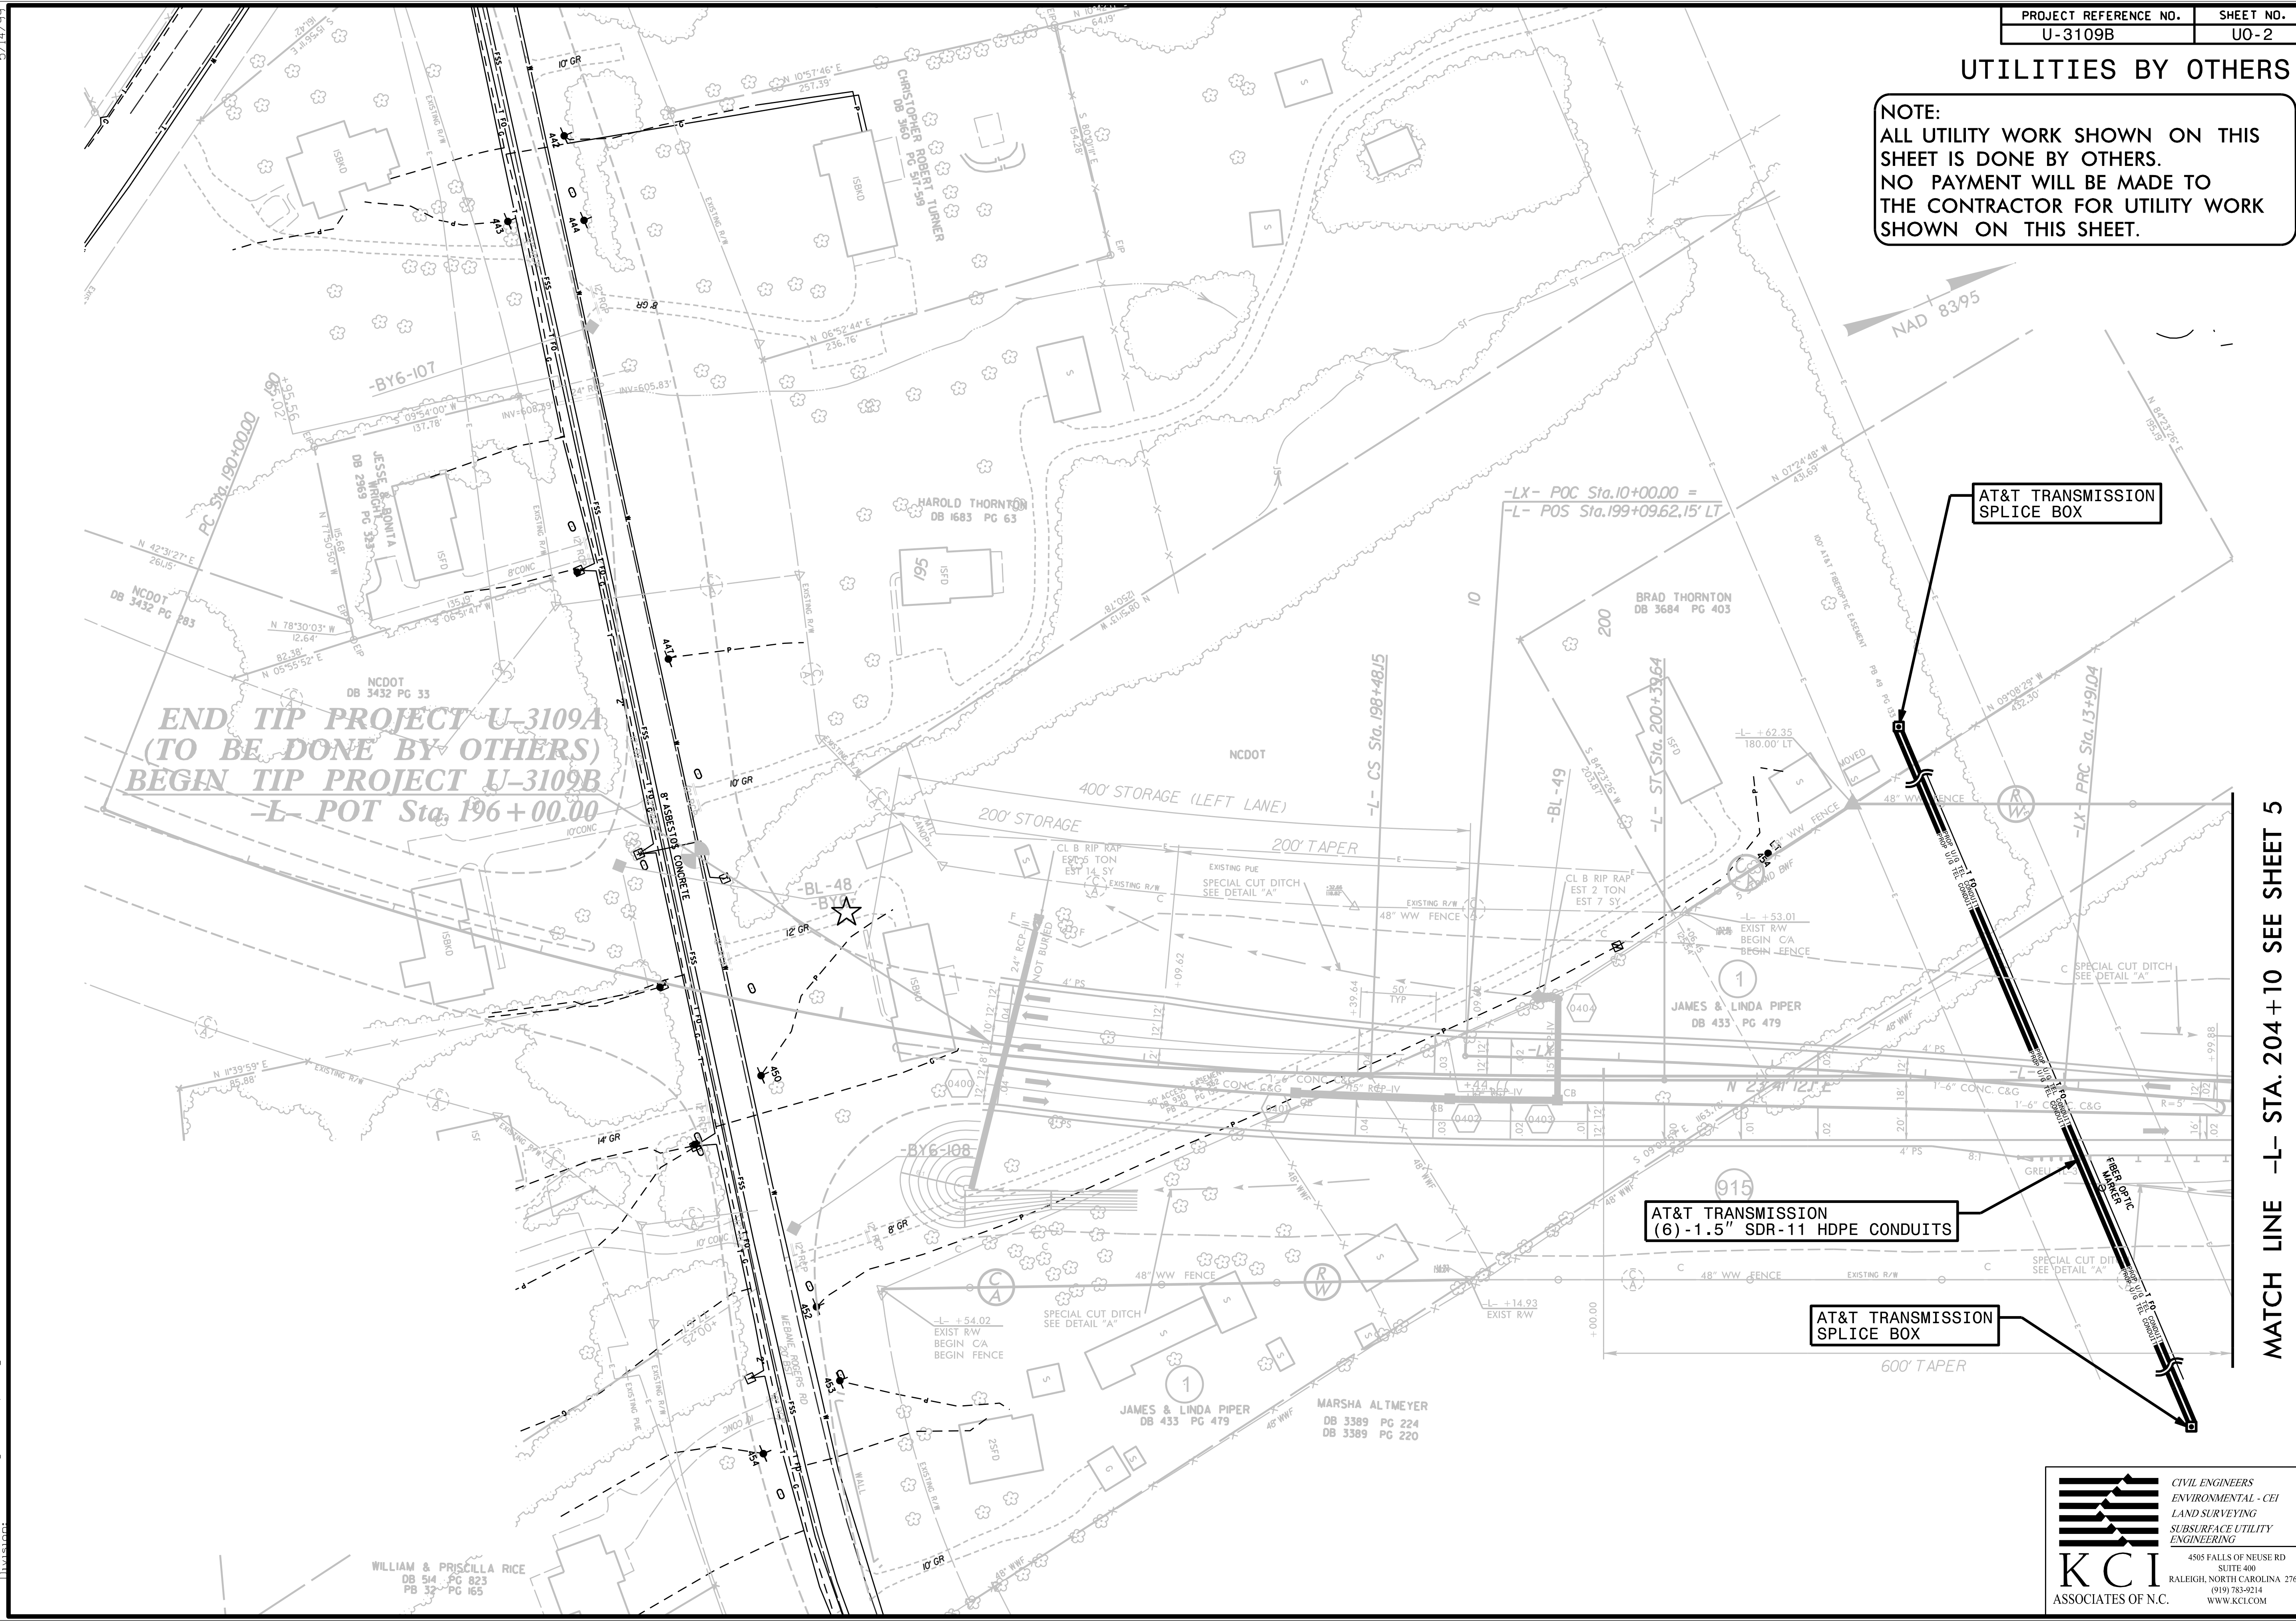

AT&T TRANSMISSION
SPLICE BOX

AT&T TRANSMISSION
(6) - 1.5" SDR-11 HDPE CONDUITS

AT&T TRANSMISSION
SPLICE BOX

MATCH LINE -L- STA. 204+10 SEE SHEET 5

5/14/99
290 0085 E:\1099B.ut_r.dwg 4-LD002.psh.dgn

UTILITIES BY OTHERS


NOTE:
ALL UTILITY WORK SHOWN ON THIS SHEET IS DONE BY OTHERS.
NO PAYMENT WILL BE MADE TO THE CONTRACTOR FOR UTILITY WORK SHOWN ON THIS SHEET.

DUKE TRANSMISSION TO WORK WITH CONTRACTOR AS NEEDED TO MAINTAIN PROPER CLEARANCE OVER PROPOSED ROADWAY

DUKE TRANSMISSION TO WORK WITH CONTRACTOR AS NEEDED TO MAINTAIN PROPER CLEARANCE OVER PROPOSED ROADWAY

MATCH LINE -L- STA. 232+10 SEE SHEET 6


MATCH LINE -L- STA. 244+75 SEE SHEET 8

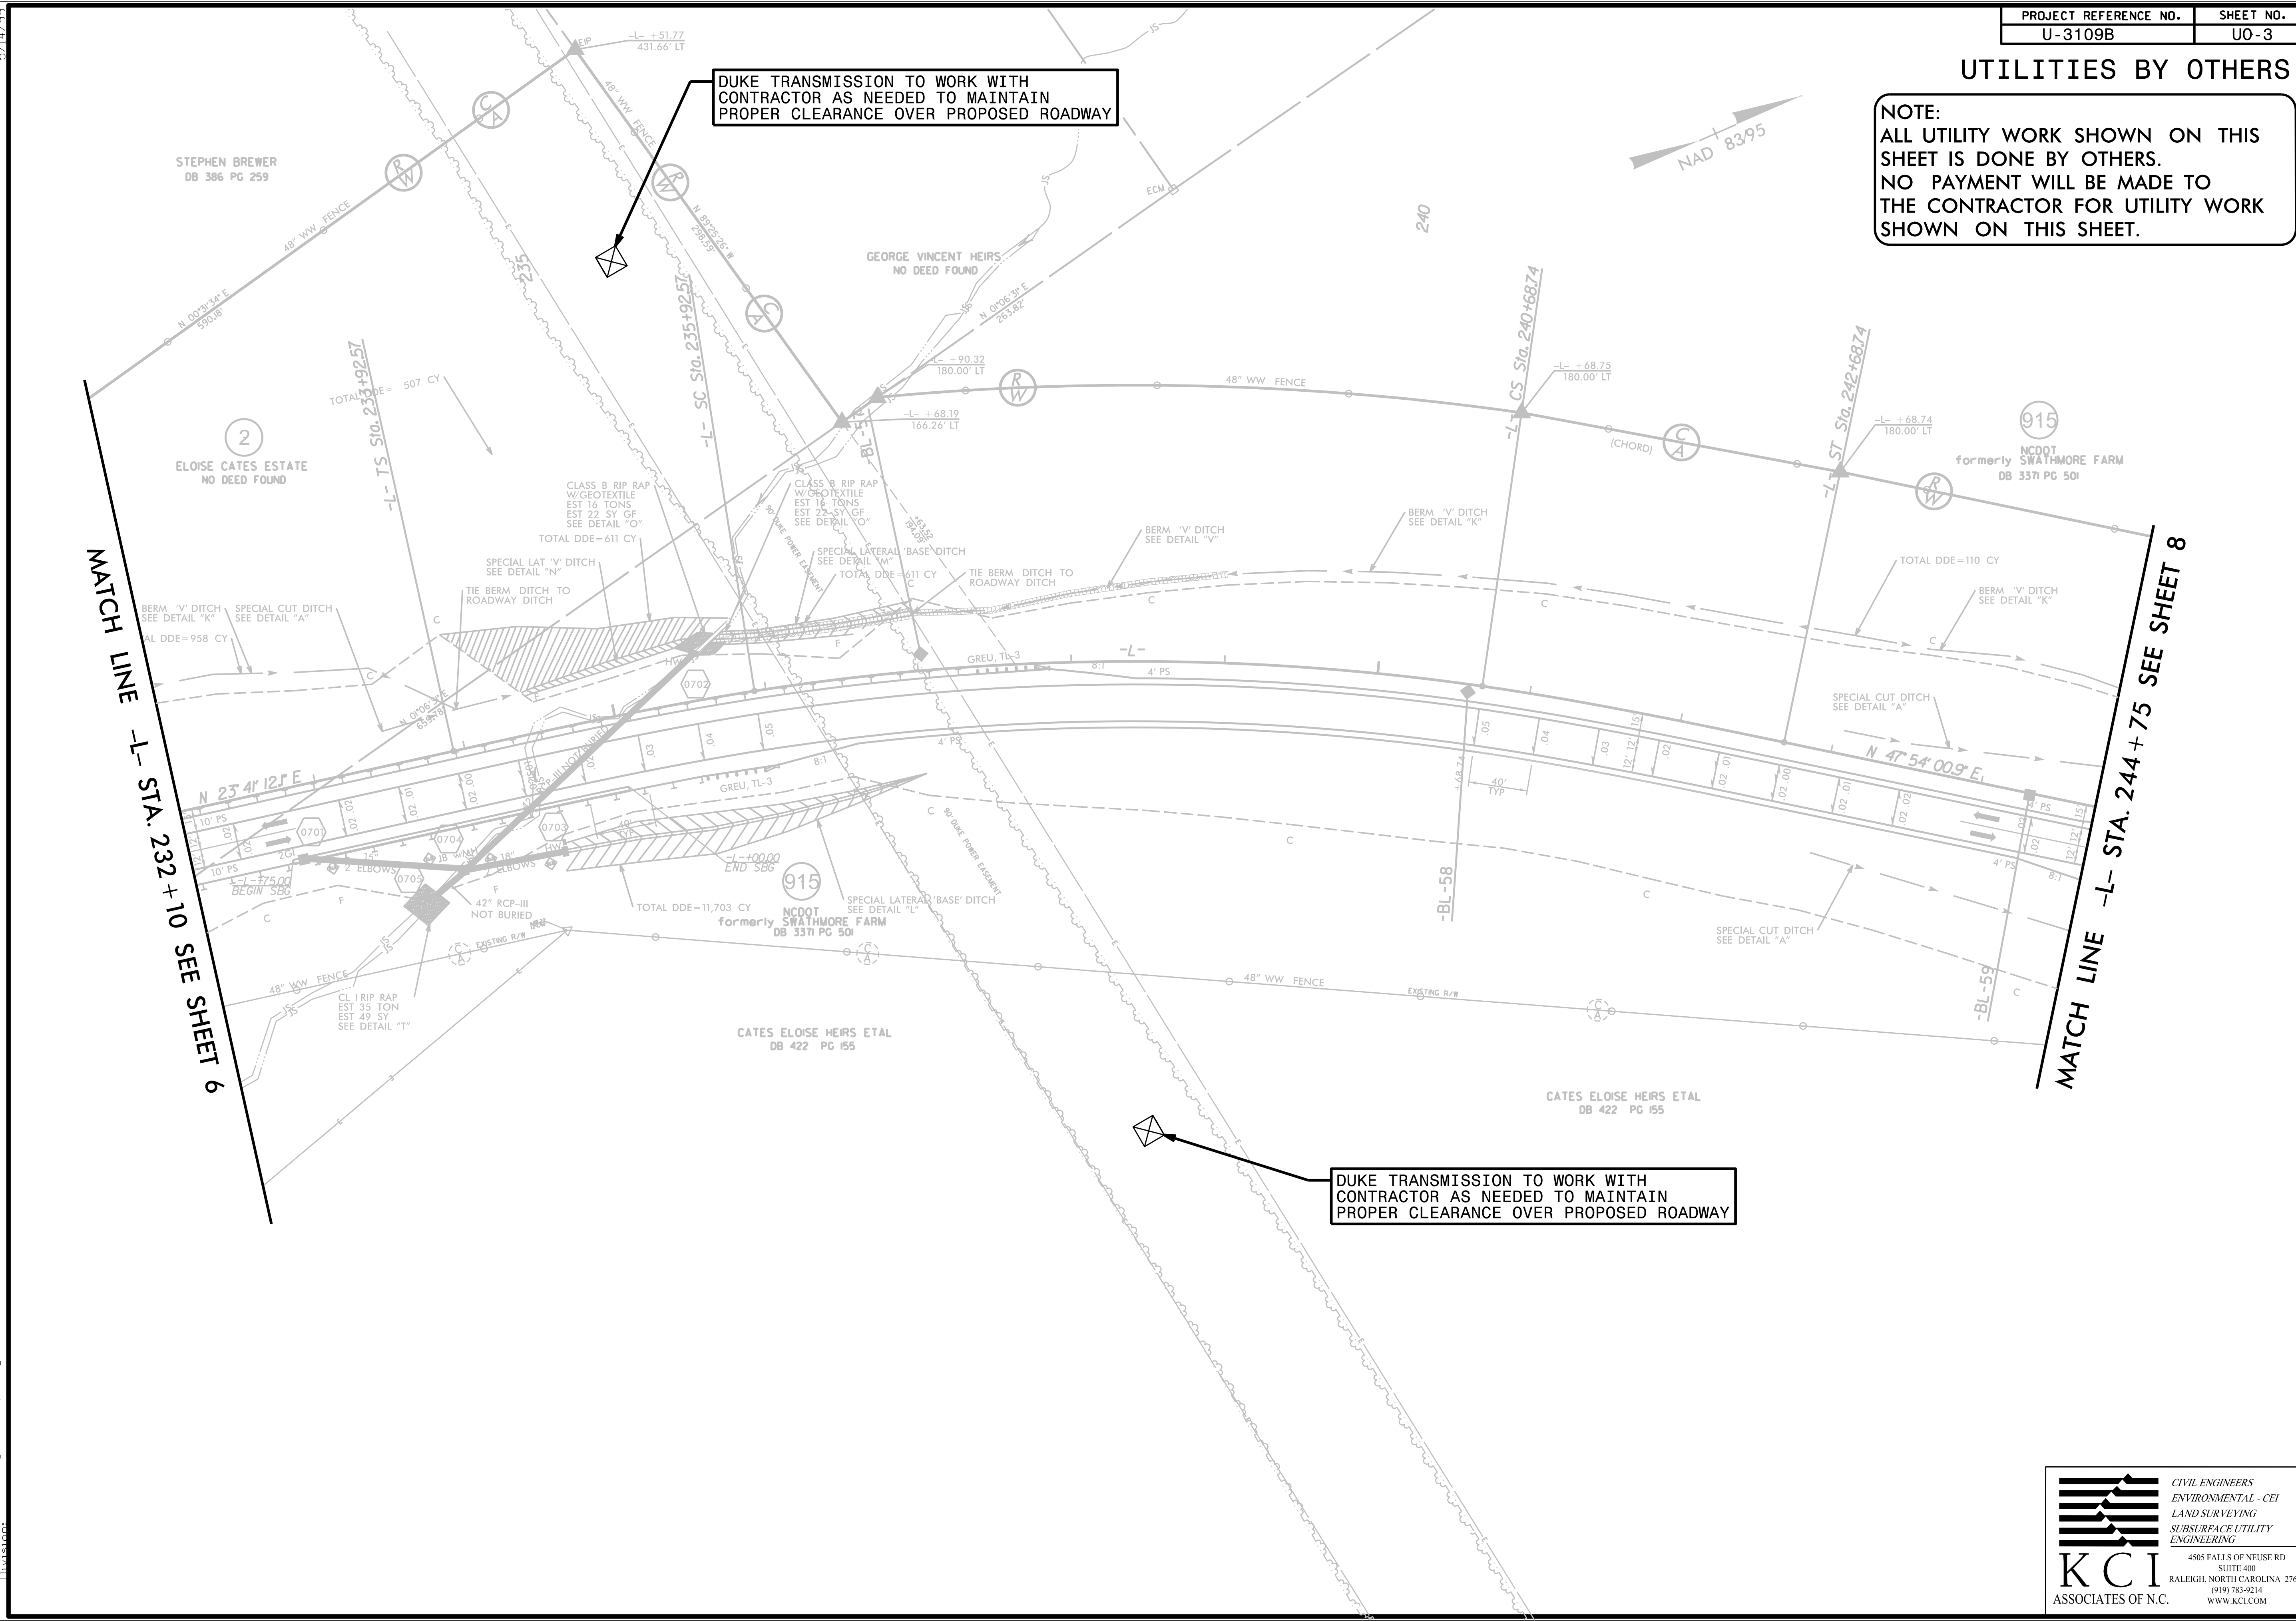

5/14/99
 7:23:37 AM
 290_3003_U3109B_ut_rdy7_UD003_psh.dgn

UTILITIES BY OTHERS

NOTE:
 ALL UTILITY WORK SHOWN ON THIS SHEET IS DONE BY OTHERS.
 NO PAYMENT WILL BE MADE TO THE CONTRACTOR FOR UTILITY WORK SHOWN ON THIS SHEET.

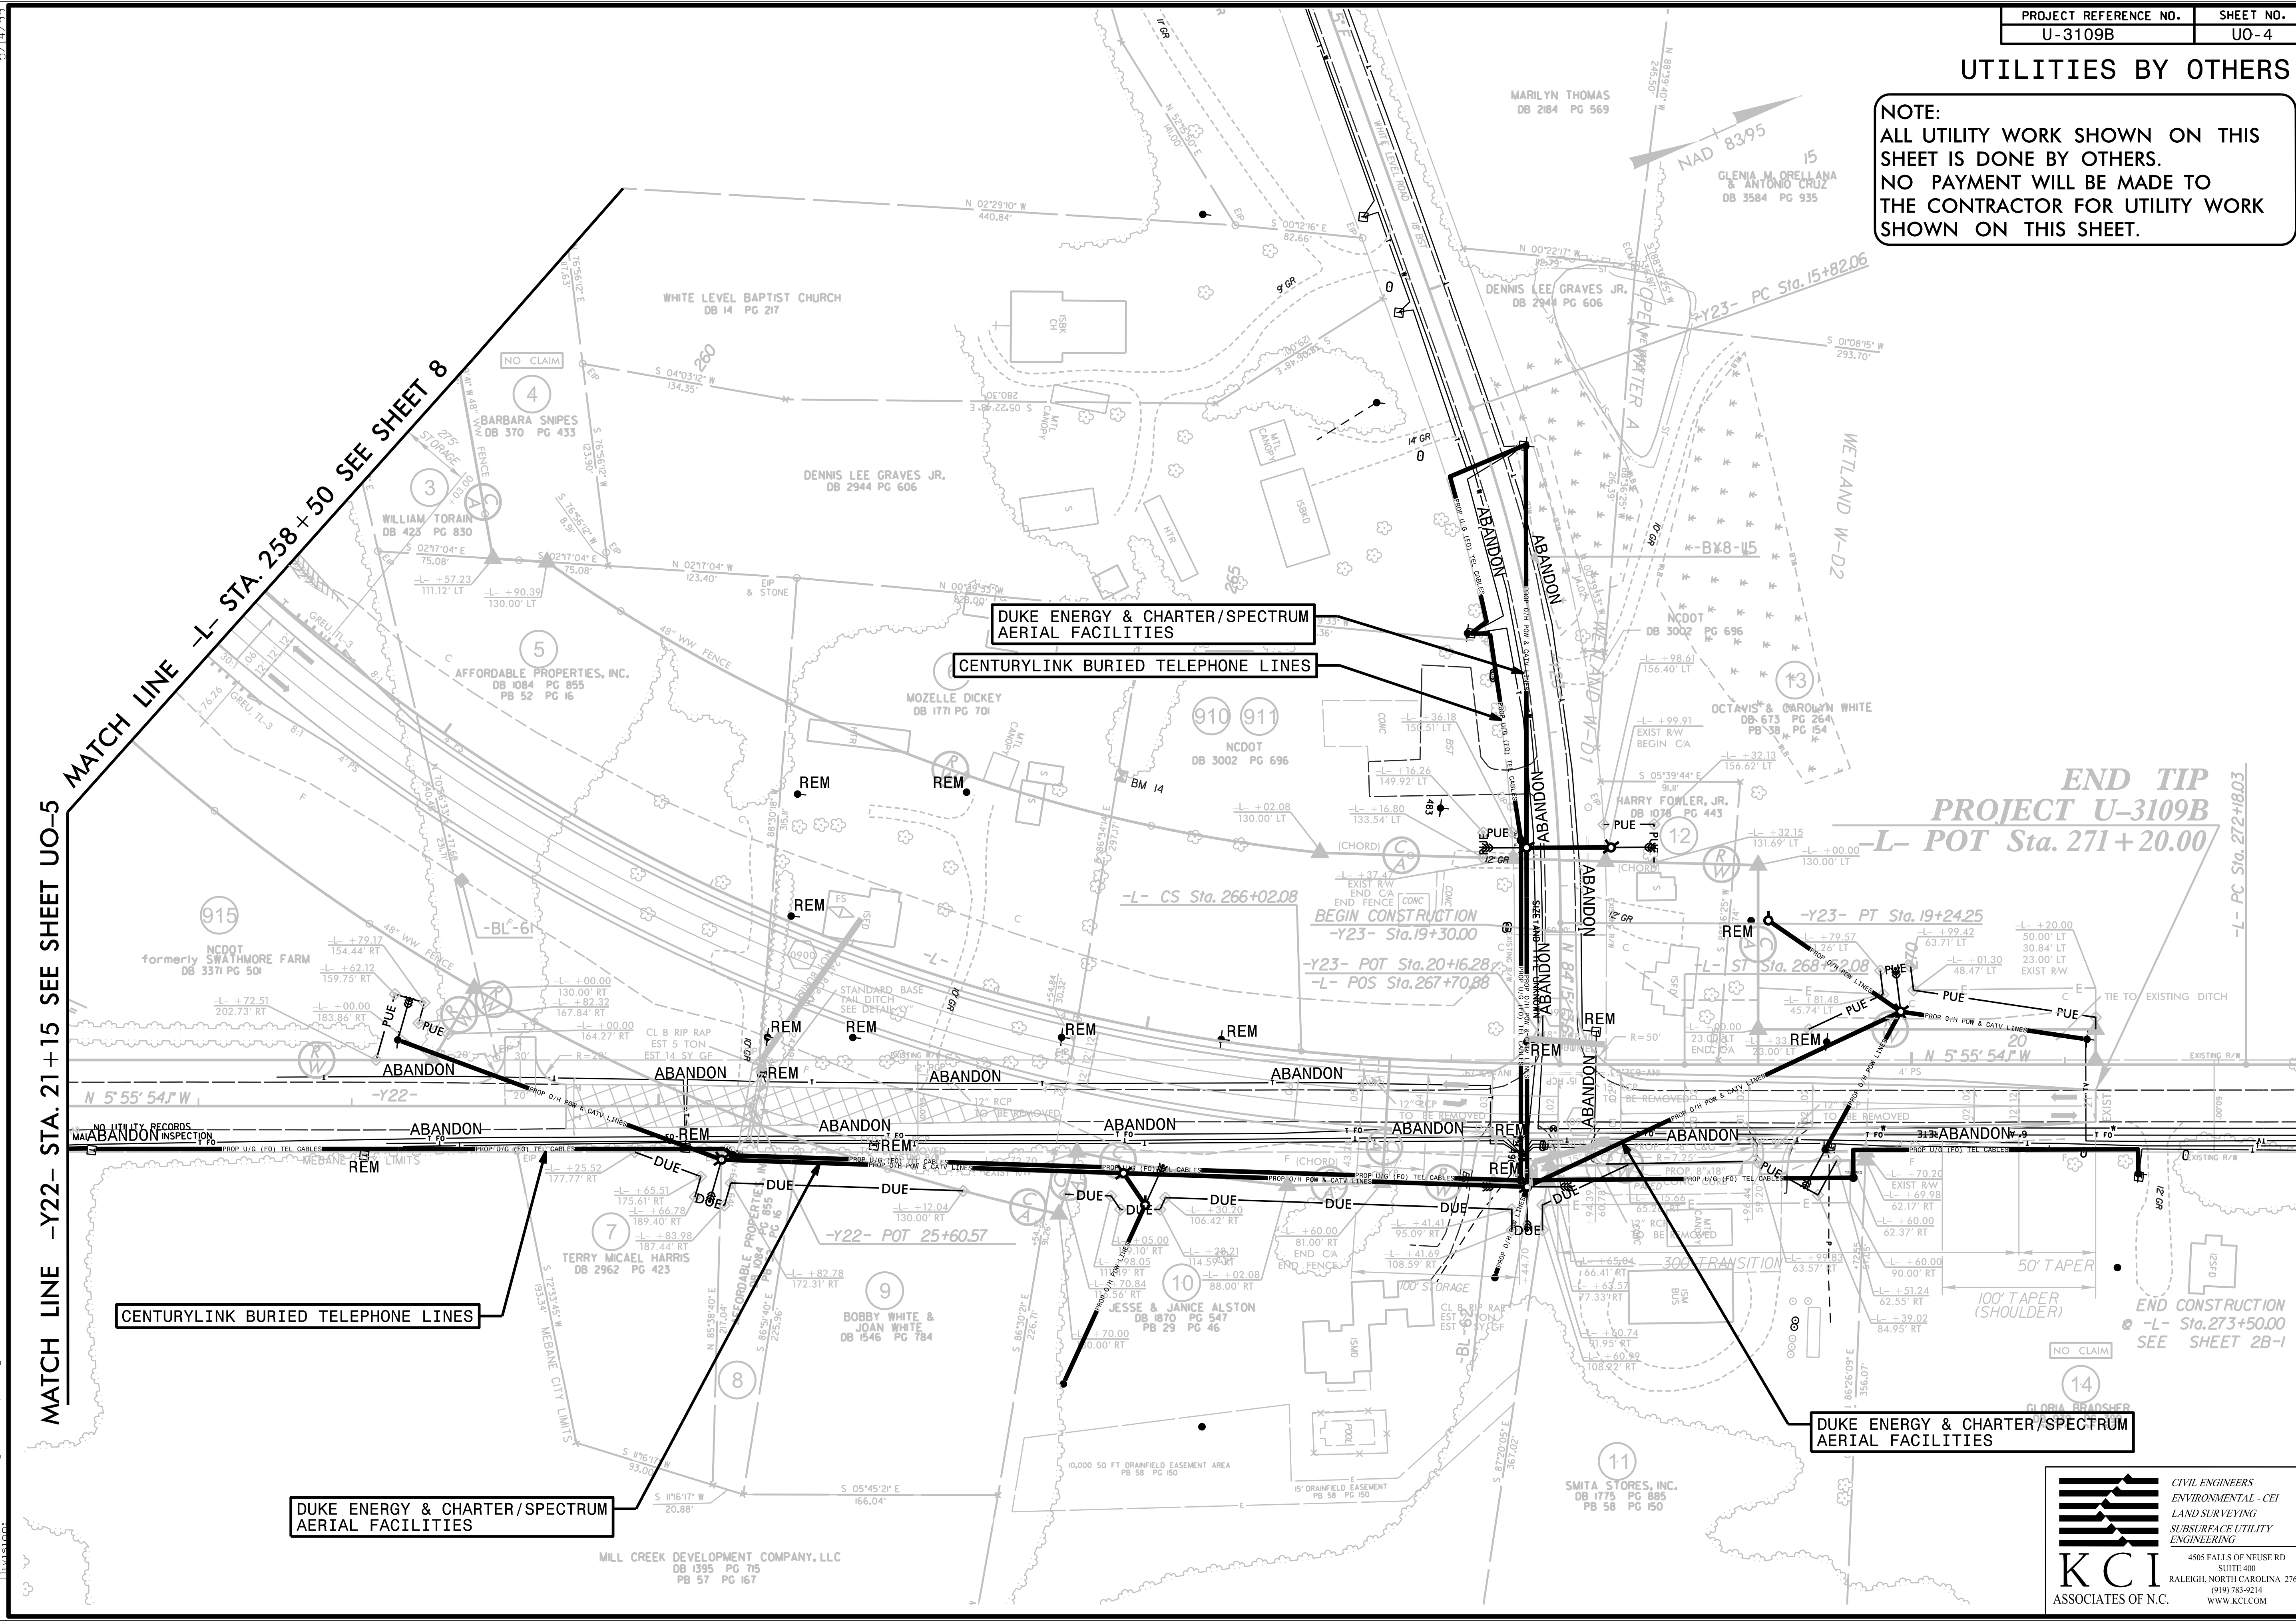

MATCH LINE -L- STA. 258+50 SEE SHEET 8

MATCH LINE -Y22- STA. 21+15 SEE SHEET UO-5

END TIP
PROJECT U-3109B
 -L- POT Sta. 271+20.00

-L- PC Sta. 272+89.03

END CONSTRUCTION
 -L- Sta. 273+50.00
 SEE SHEET 2B-1

CENTURYLINK BURIED TELEPHONE LINES

DUKE ENERGY & CHARTER/SPECTRUM AERIAL FACILITIES

DUKE ENERGY & CHARTER/SPECTRUM AERIAL FACILITIES

KCI
 ASSOCIATES OF N.C.



CIVIL ENGINEERS
 ENVIRONMENTAL - CEI
 LAND SURVEYING
 SUBSURFACE UTILITY
 ENGINEERING

4505 FALLS OF NEUSE RD
 SUITE 400
 RALEIGH, NORTH CAROLINA 27609
 (919) 783-9214
 WWW.KCI.COM

5/14/99
 290_6029_U-3109B_ut_r_dj9_U004_psh.dgn
 7:20:05 AM

UTILITIES BY OTHERS

NOTE:
ALL UTILITY WORK SHOWN ON THIS SHEET IS DONE BY OTHERS.
NO PAYMENT WILL BE MADE TO THE CONTRACTOR FOR UTILITY WORK SHOWN ON THIS SHEET.

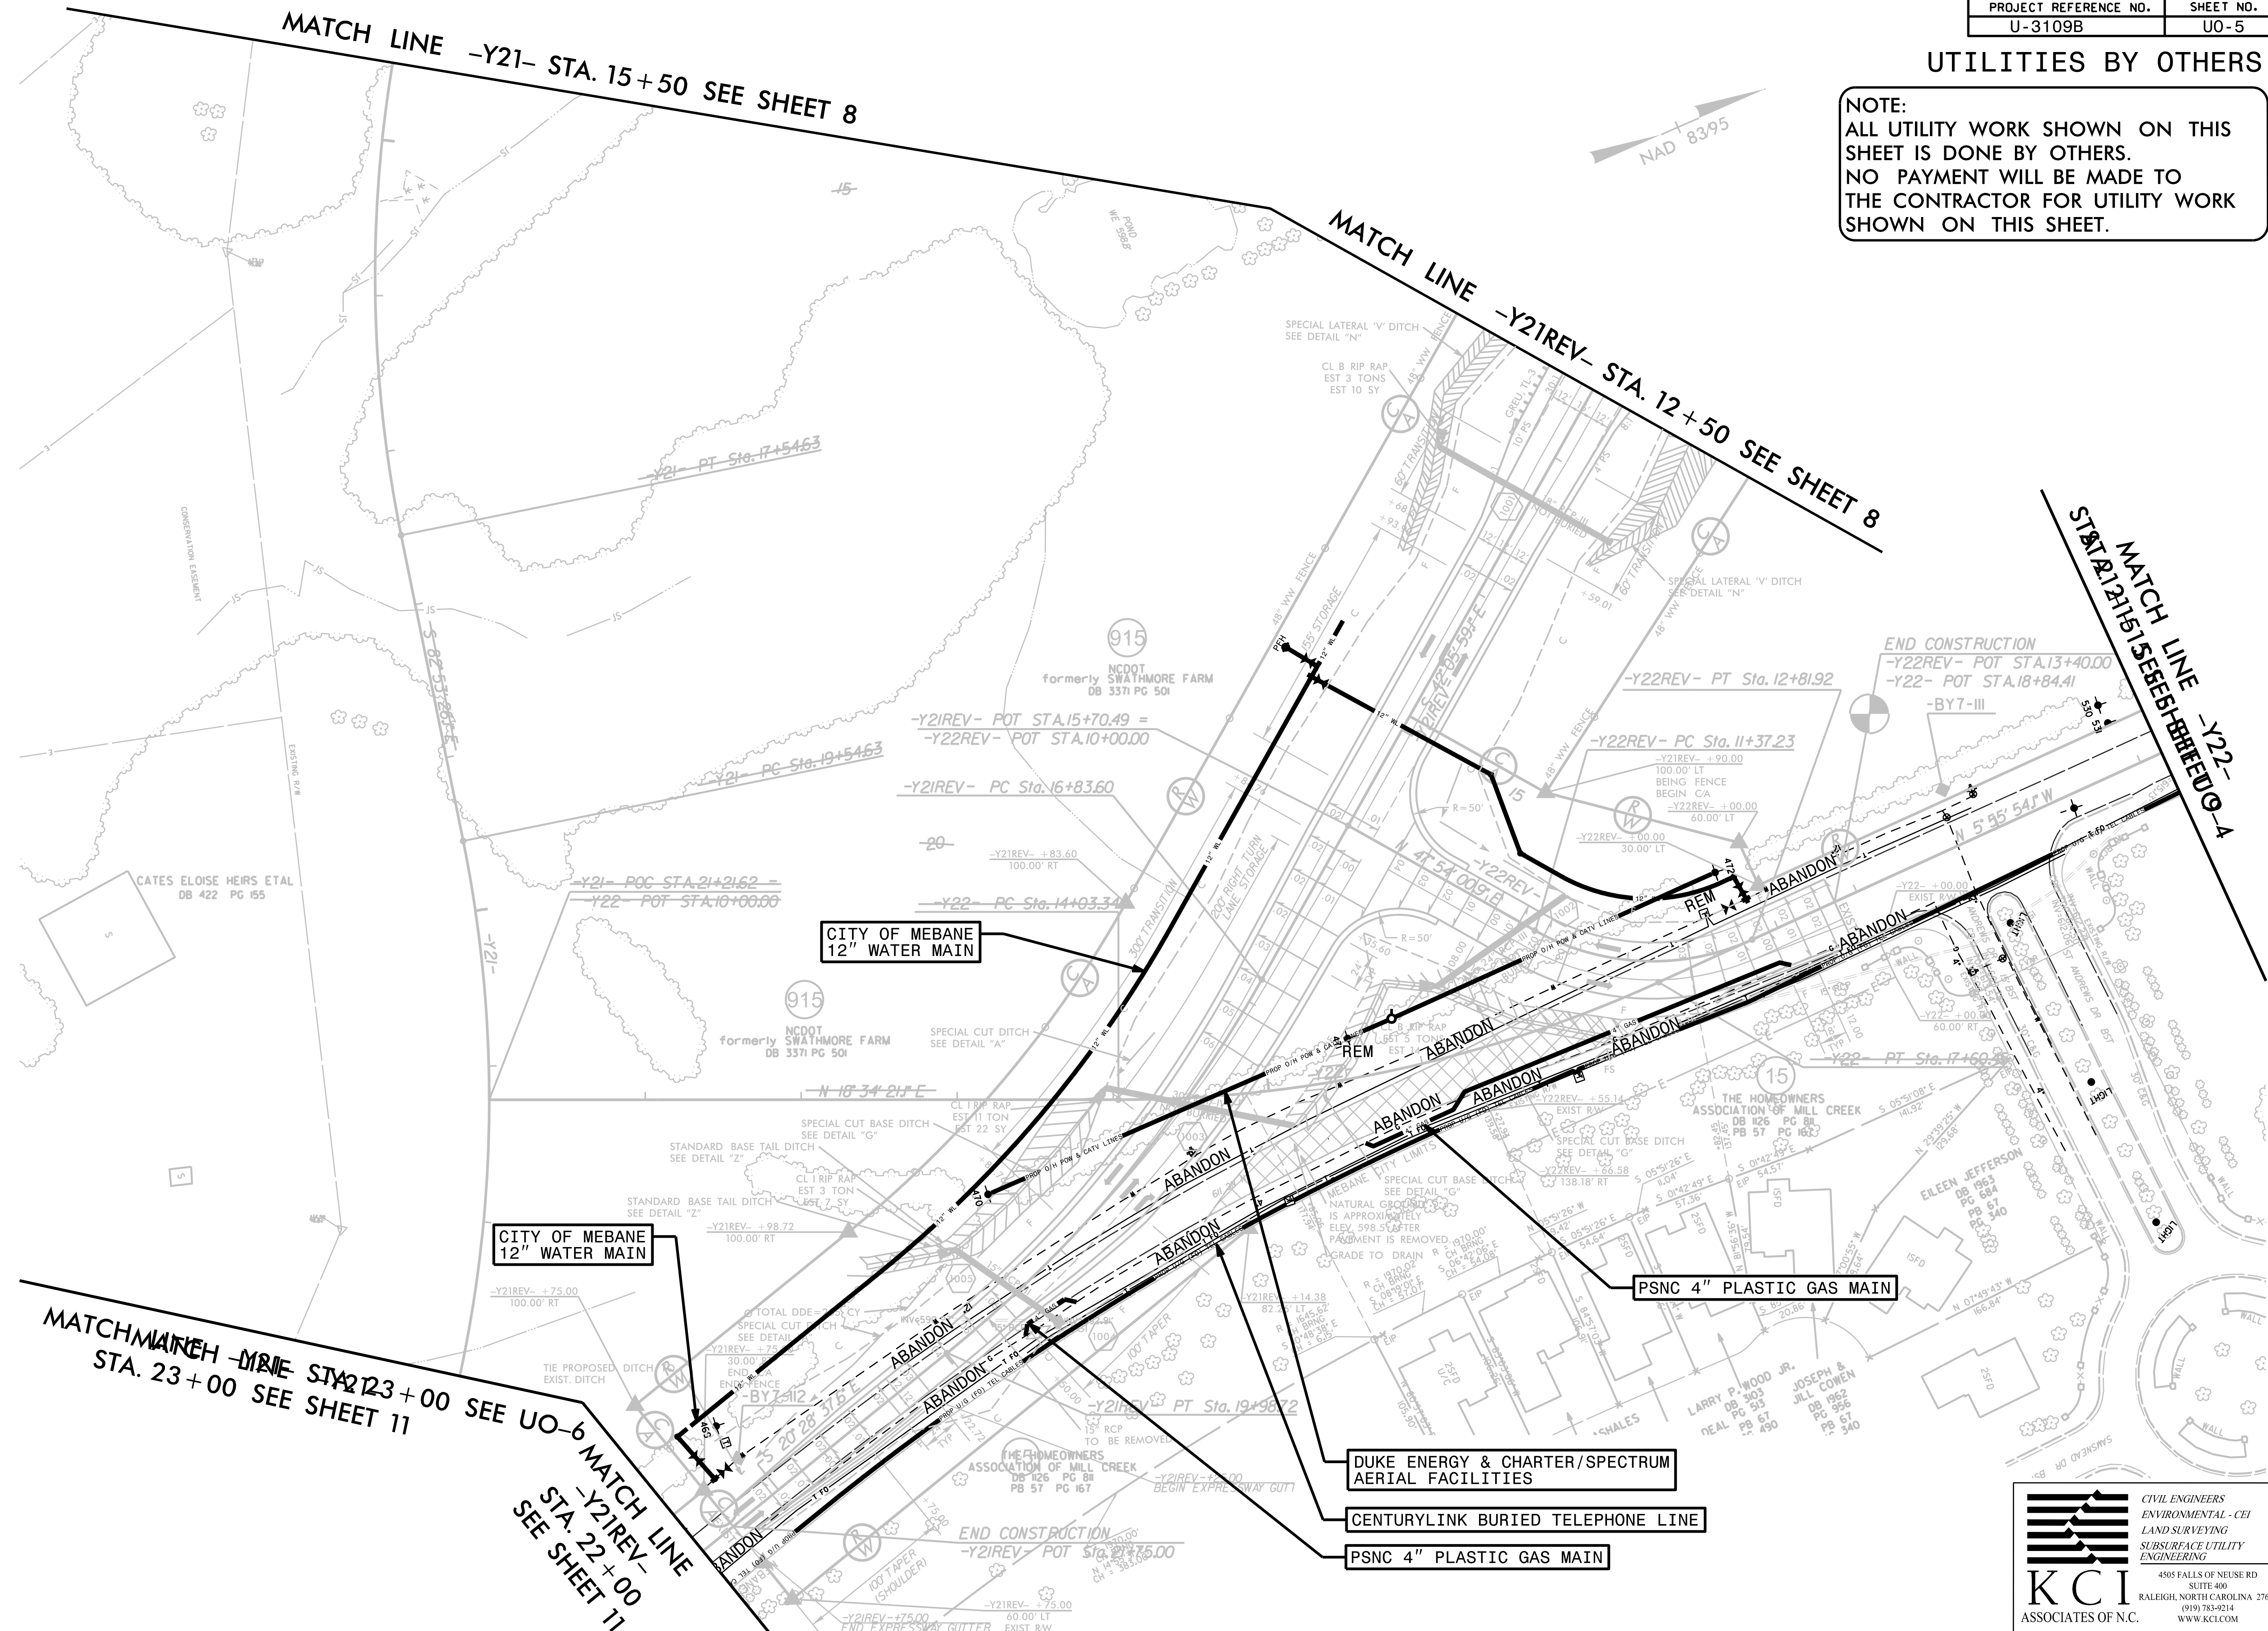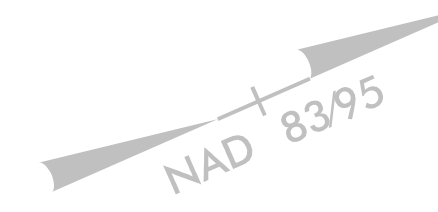

REVISIONS

5/14/99
 7:37:48 TIME \$S
 290 000 031 095 010 0005 psh.dgn


KCI
 ASSOCIATES OF N.C.
 CIVIL ENGINEERS
 ENVIRONMENTAL - CEI
 LAND SURVEYING
 SUBSURFACE UTILITY
 ENGINEERING
 4505 FALLS OF NEUSE RD
 SUITE 400
 RALEIGH, NORTH CAROLINA 27609
 (919) 783-9214
 WWW.KCI.COM

UTILITIES BY OTHERS

NOTE:
ALL UTILITY WORK SHOWN ON THIS SHEET IS DONE BY OTHERS.
NO PAYMENT WILL BE MADE TO THE CONTRACTOR FOR UTILITY WORK SHOWN ON THIS SHEET.

CENTURYLINK BURIED TELEPHONE LINES

MATCH LINE -Y21- STA. 23+00 SEE SHEET UO-5

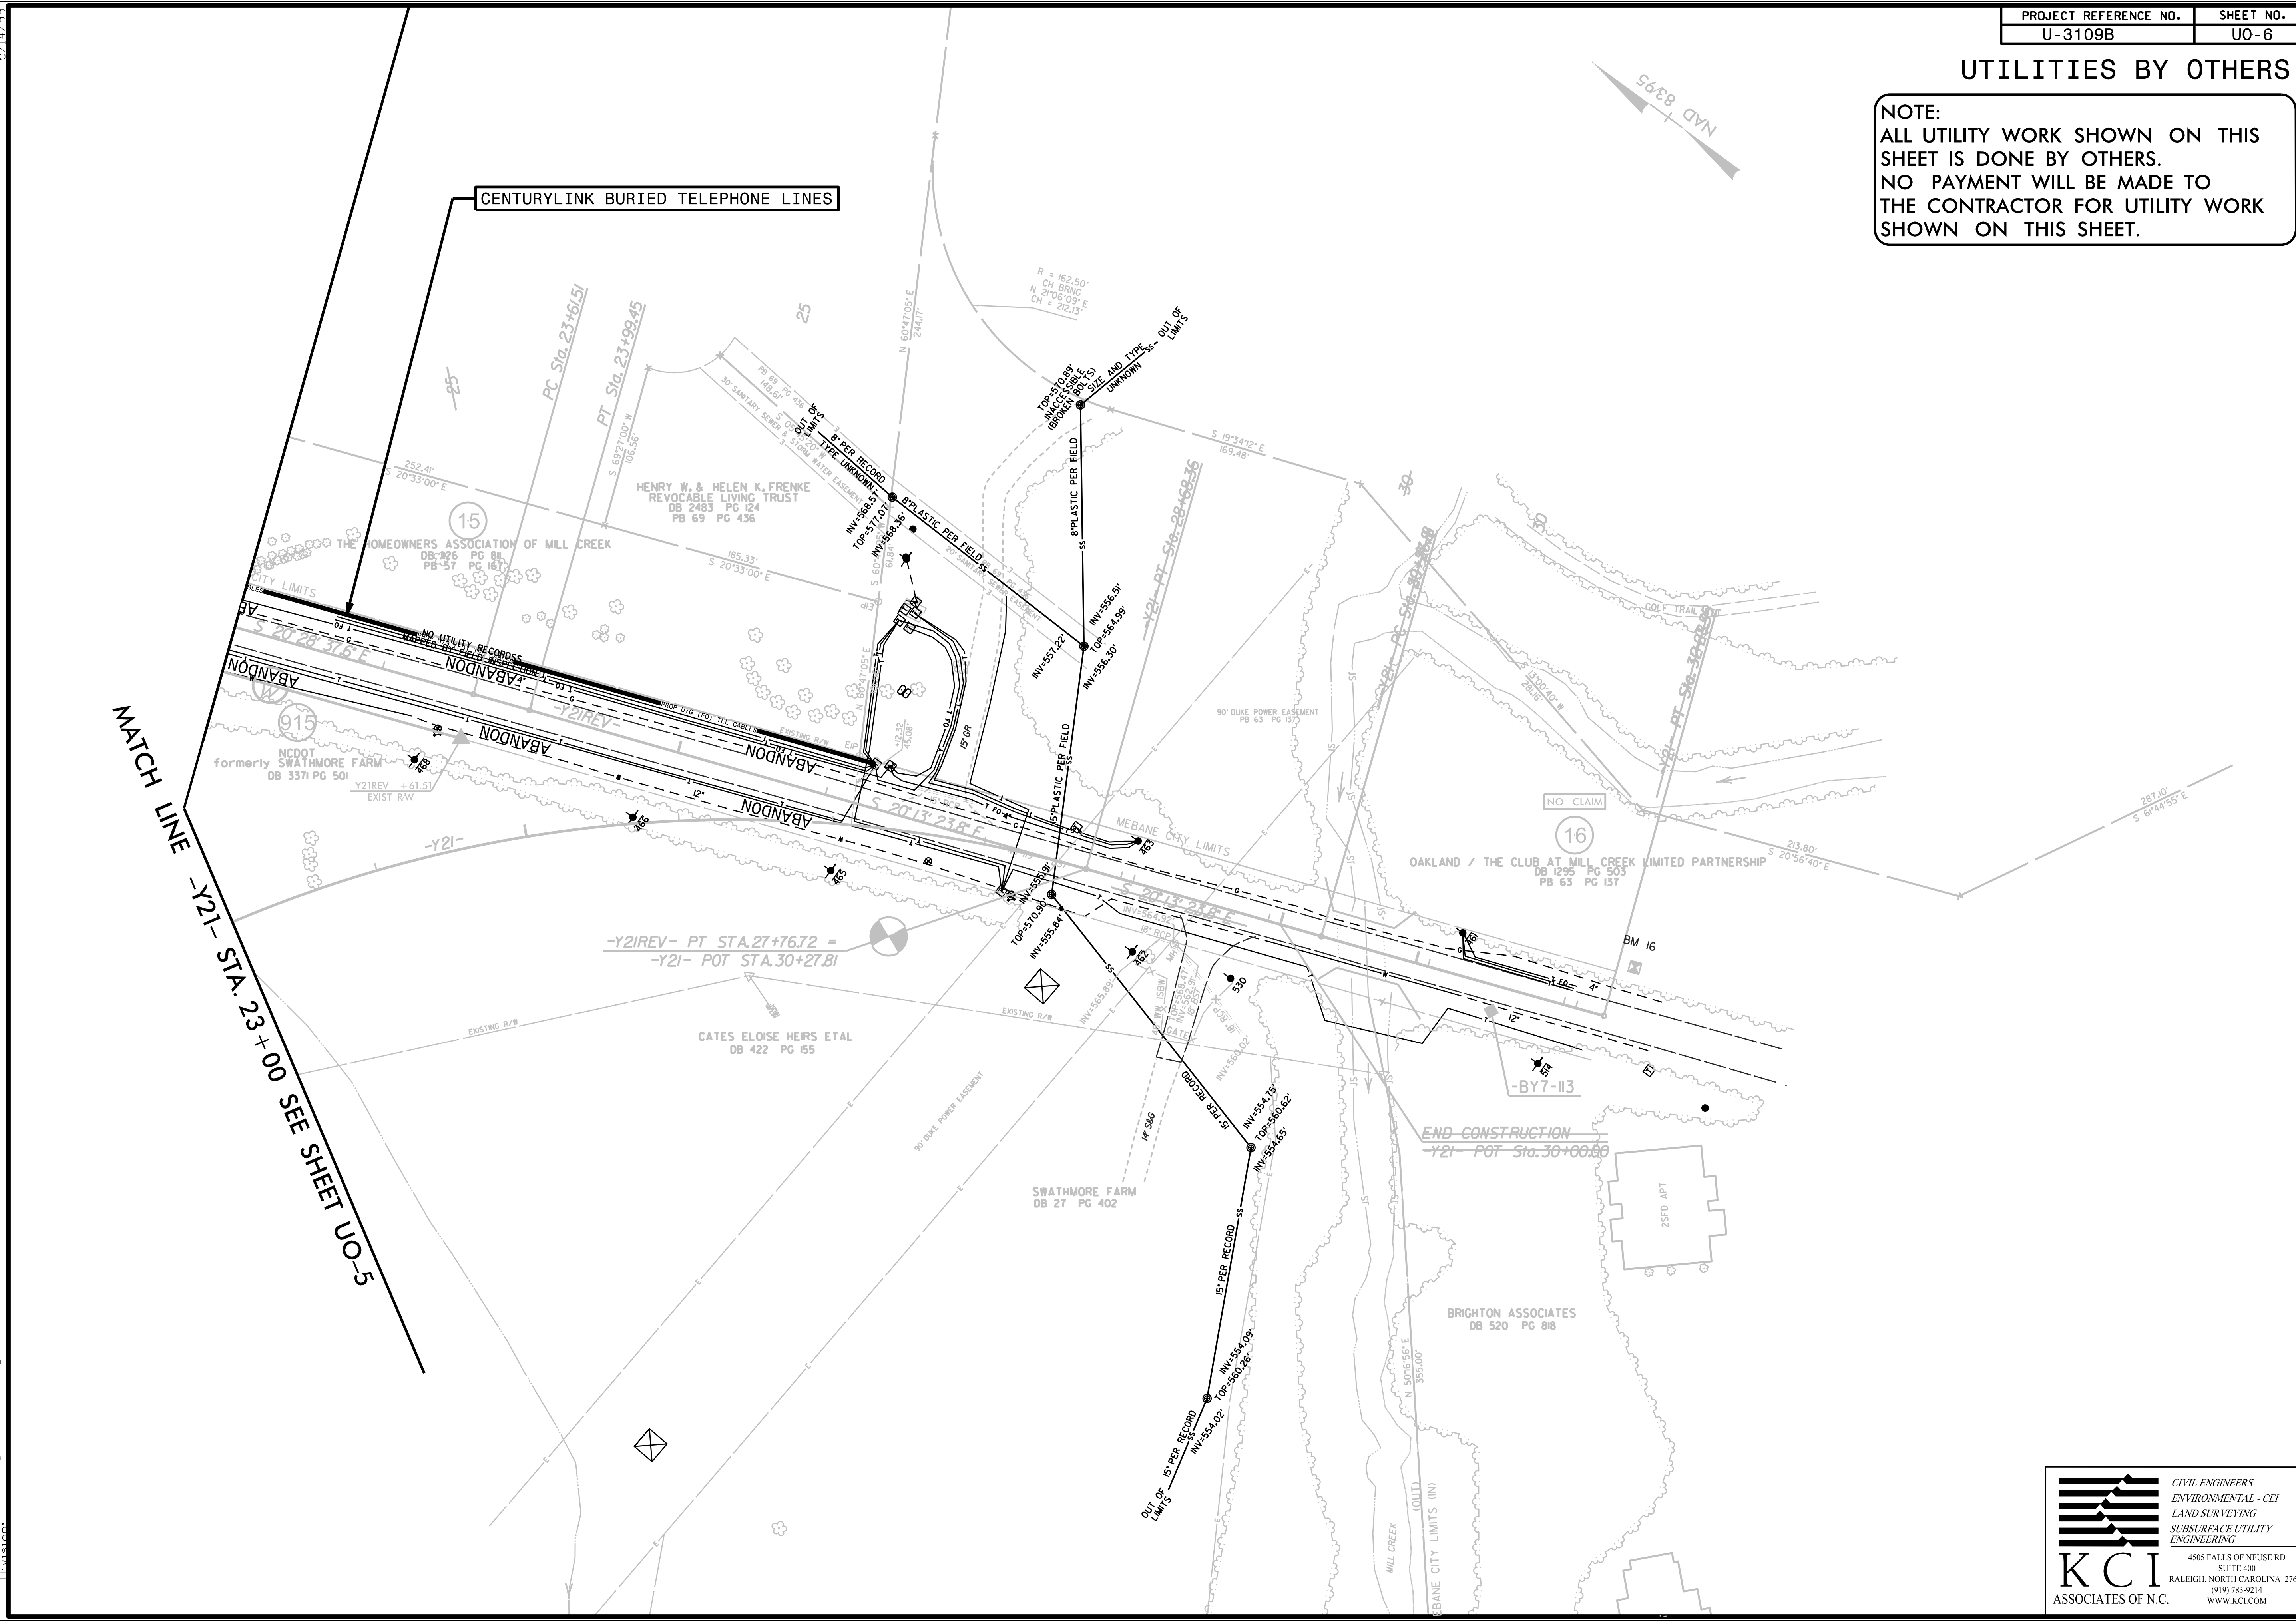

5/14/99
 7:38:10 AM
 290_000_U0-3109B_ut_rdy11_U006_psh.dgn