

CONTRACT: **WBS PROJECT: 2019CPT.01.01.10081.1, ETC.**

\$\$\$\$\$SYTIME\$\$\$\$\$
\$\$\$\$\$DDON\$\$\$\$\$
\$\$\$\$\$USERNAME\$\$\$\$\$

STATE OF NORTH CAROLINA
DIVISION OF HIGHWAYS


NORTHAMPTON COUNTY

**LOCATION: MAP 10 NC 35 FROM US 258 TO END C&G WOODLAND
MAP 11 NC 35 FROM END C&G WOODLAND TO BEGIN C&G CONWAY
MAP 12 NC 35 FROM BEGIN C&G CONWAY TO US 158**

TYPE OF WORK: MILLING, RESURFACING, AND LONG-LIFE PAVEMENT MARKINGS



STATE	STATE PROJECT REFERENCE NO.	SHEET NO.	TOTAL SHEETS
N.C.	2019CPT.01.01.10081.1, ETC.	3	
STATE PROJ. NO.	F.A. PROJ. NO.	DESCRIPTION	
2019CPT.01.01.10661.1		MAPS 10-12	

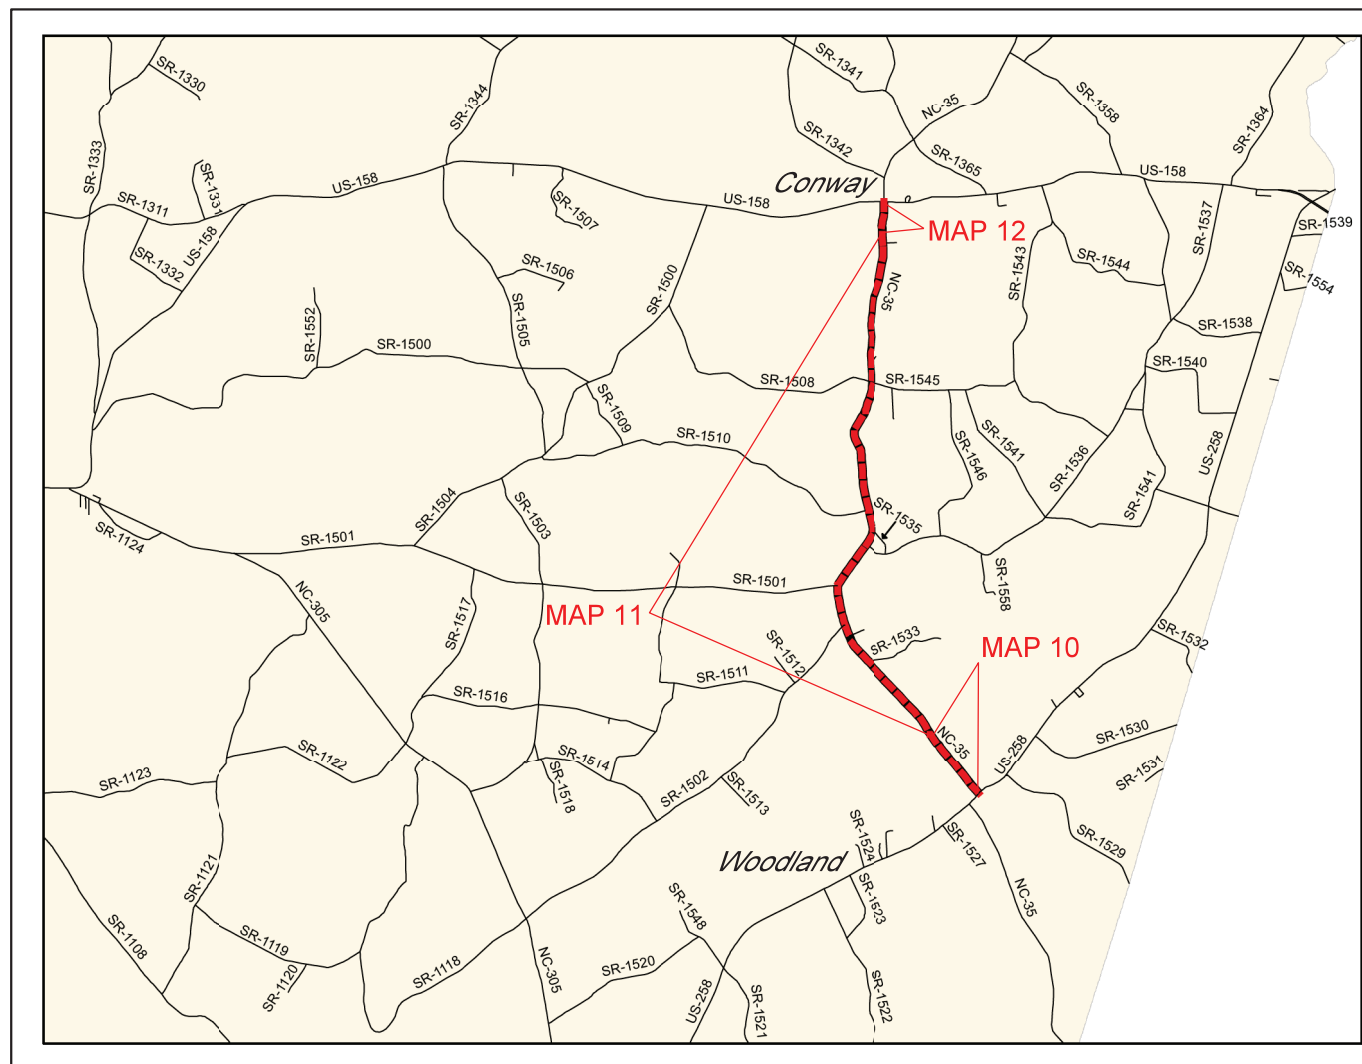

NTS

PROJECT LENGTH

**LENGTH OF ROADWAY PROJECT MAP 10 = 0.49 MI.
LENGTH OF ROADWAY PROJECT MAP 11 = 7.27 MI.
LENGTH OF ROADWAY PROJECT MAP 12 = 0.19 MI.**

Prepared in the Office of:
DIVISION OF HIGHWAYS
113 Airport Dr., Edenton NC, 27932

2018 STANDARD SPECIFICATIONS

W.B. HOBBS, P.E.
DIVISION PROJECT MANAGER

C.E. SLACHTA
DIVISION PROPOSALS ENGINEER

