


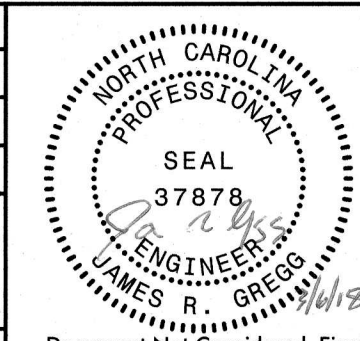
**This electronic collection of documents is provided
for the convenience of the user
and is Not a Certified Document –**


**The documents contained herein were originally issued
and sealed by the individuals whose names and license
numbers appear on each page, on the dates appearing
with their signature on that page.**

**This file or an individual page
shall not be considered a certified document.**

5/28/99

WATER LINES OWNED BY FRANKLIN COUNTY
 PROFILE SHOWN IS BASED ON STATIONING ALONG
 PROPOSED WATER MAIN ALIGNMENT ALONG
 ROADWAY ALIGNMENT -L-
 (SEE SHEET UC-6 and UC-7)

PREPARED IN THE OFFICE OF:		PROJECT REFERENCE NO.	SHEET NO.
 THE WOOTEN COMPANY <small>ENGINEERING PLANNING ARCHITECTURE</small> <small>120 North Bayline Avenue Raleigh, NC 27605-1422</small> <small>919.828.6551 Fax 919.834.2589</small> <small>License Number: F-0115</small>		R-2814C	UC-9
DESIGNED BY: JRG	DRAWN BY: TK		
CHECKED BY: JRG	APPROVED BY: JRG		
REVISED:			
VERTICAL SCALE: 5' 0 5' 10' HORIZONTAL SCALE: 25' 0 25' 50'		NORTH CAROLINA DEPARTMENT OF TRANSPORTATION UTILITIES ENGINEERING SEC. PHONE: (919) 707-6690 FAX: (919) 250-4151	
WATER LINE CONSTRUCTION SHOWN ON THIS SHEET		UTILITY CONSTRUCTION	

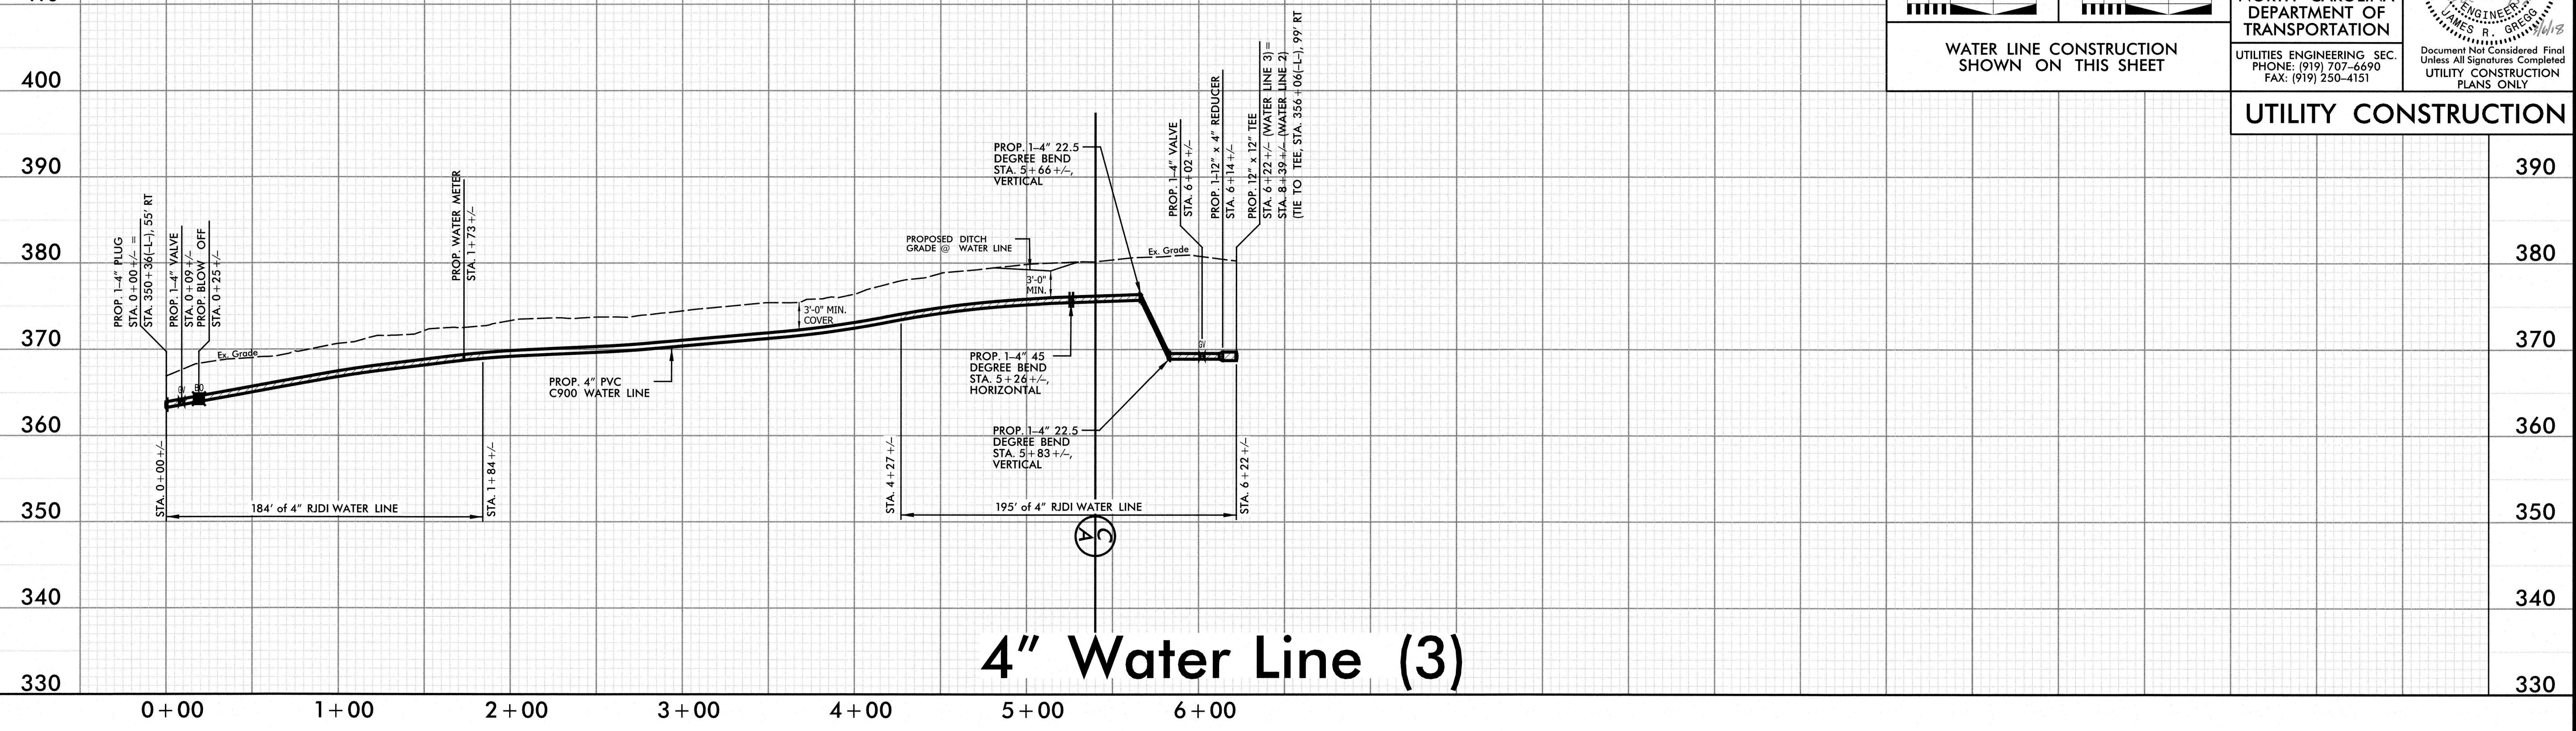

4" Water Line (3)

5/28/99