

**This electronic collection of documents is provided
for the convenience of the user
and is Not a Certified Document –**

**The documents contained herein were originally issued
and sealed by the individuals whose names and license
numbers appear on each page, on the dates appearing
with their signature on that page.**

**This file or an individual page
shall not be considered a certified document.**

09/08/99

See Sheet 1-A For Index of Sheets

TIP PROJECT: R-2814C

STATE OF NORTH CAROLINA DIVISION OF HIGHWAYS

T.I.P. NO.	SHEET NO.
R-2814C	UO-1


NOTE:
ALL UTILITY WORK SHOWN ON THIS SHEET IS DONE BY OTHERS.
NO PAYMENT WILL BE MADE TO THE CONTRACTOR FOR UTILITY WORK SHOWN ON THIS SHEET.

UTILITIES BY OTHERS PLANS WAKE /FRANKLIN COUNTY

LOCATION: US 401 FROM NC 96 TO SR 1103

TYPE OF WORK: POWER, TELEPHONE, CATV, AND WATER RELOCATION


-L- STA 381+40.55 END STATE PROJECT R-2814C

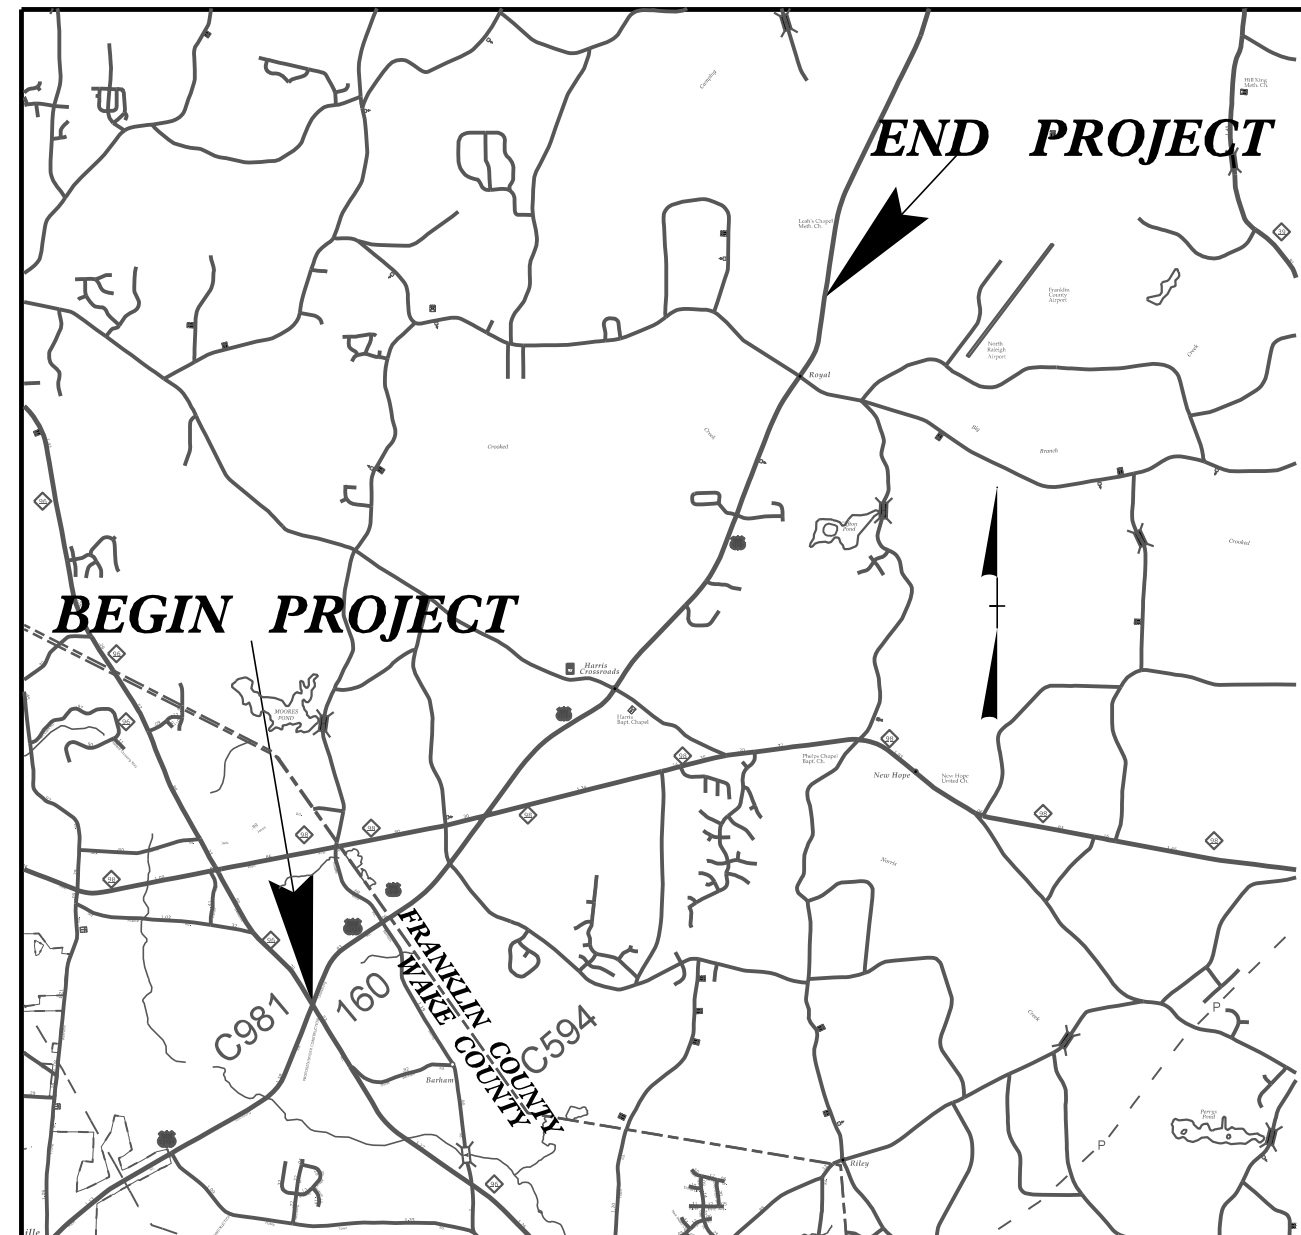

VICINITY MAP


-L- STA 33+18.85 BEGIN CONST. R-2814C

-L- STA 43+54.23 BEGIN STATE PROJECT R-2814C

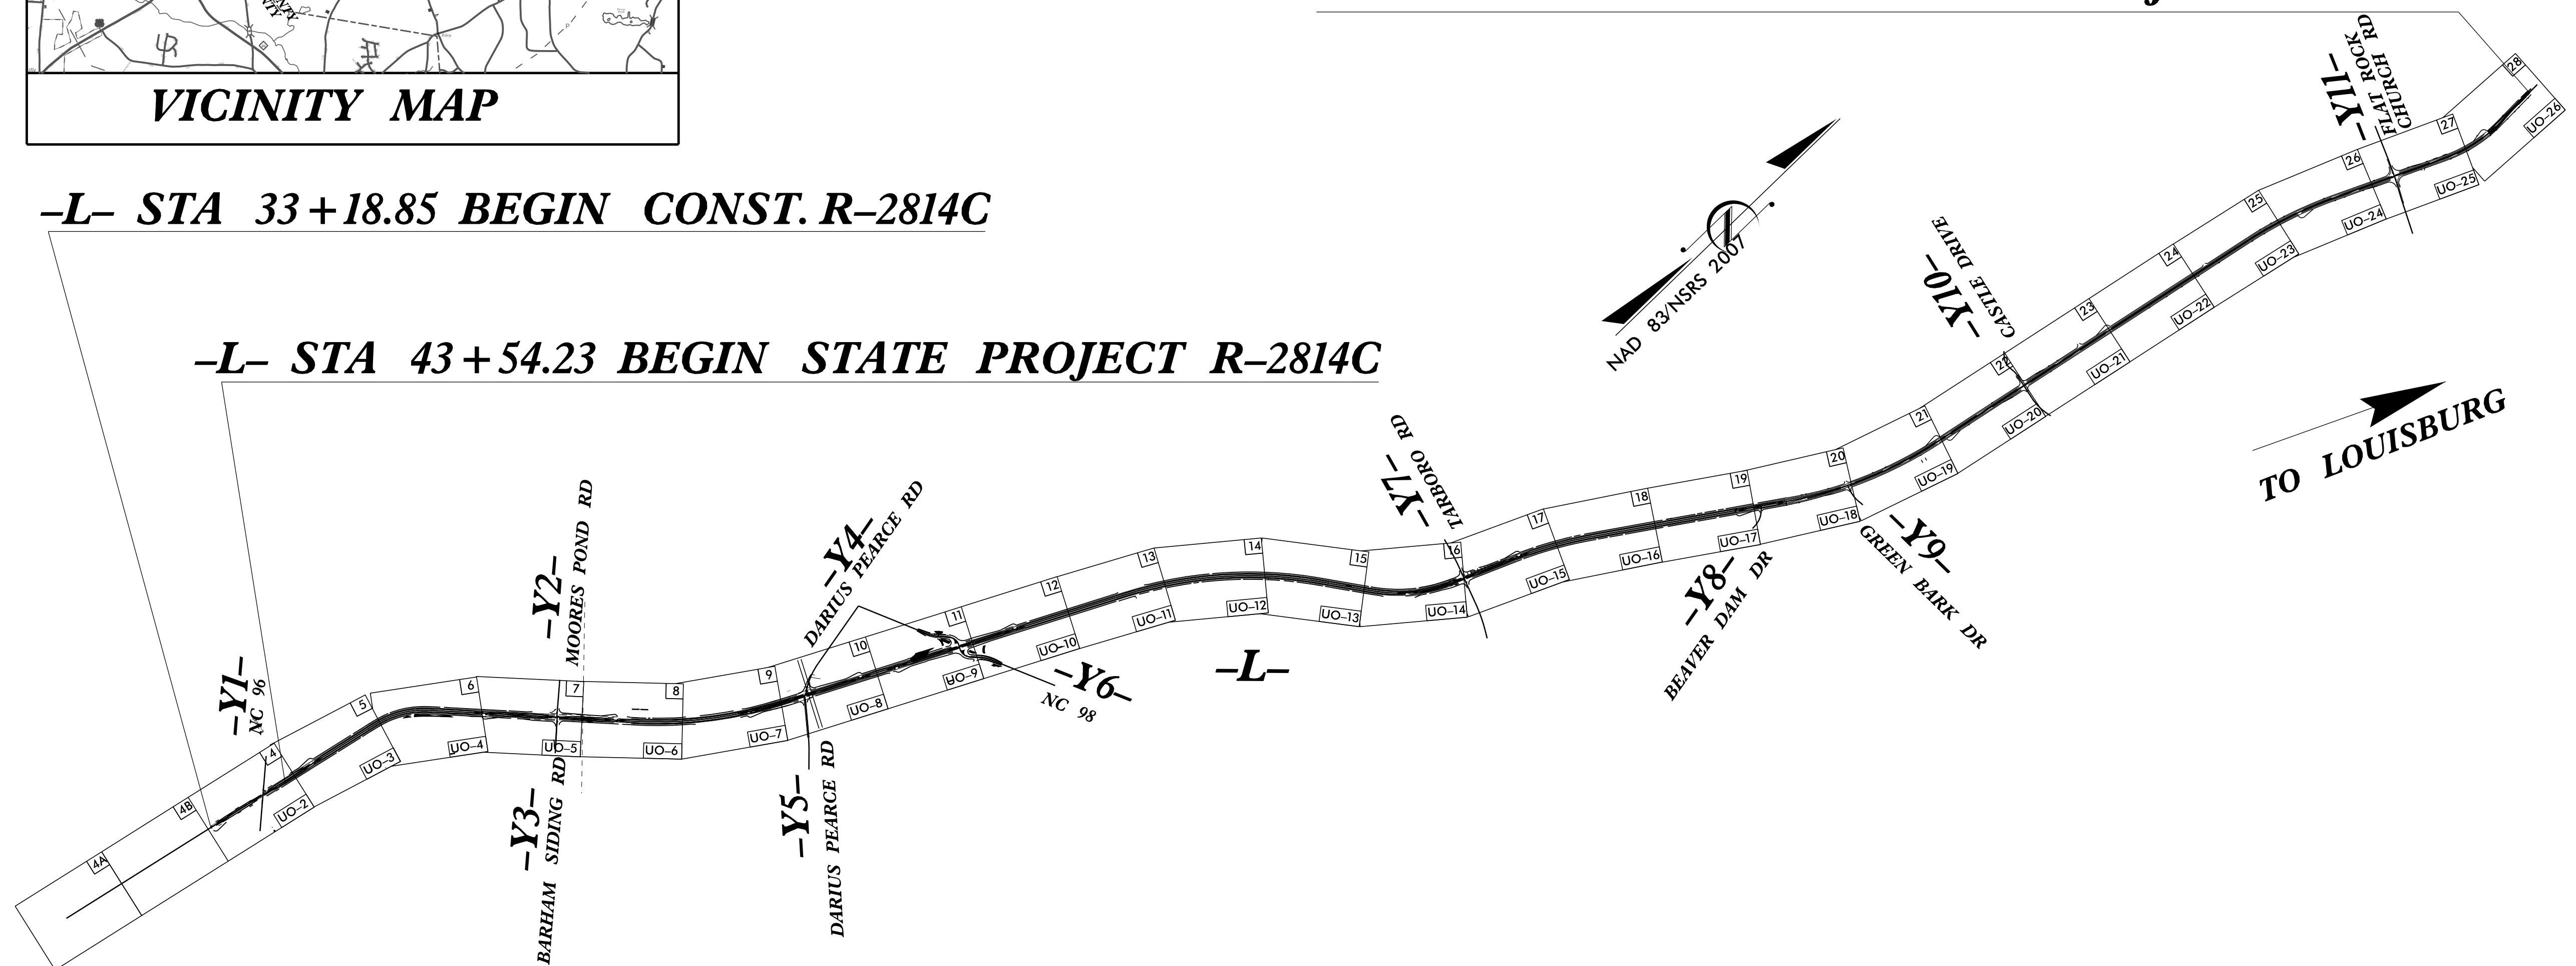

THIS IS A PARTIALLY CONTROLLED ACCESS PROJECT WITH ACCESS POINTS SHOWN ON THE PLANS.
THIS PROJECT IS NOT WITHIN THE LIMITS OF MUNICIPAL BOUNDARIES
CLEARING ON THIS PROJECT SHALL BE PERFORMED TO THE LIMITS ESTABLISHED BY METHOD _____

GRAPHIC SCALES

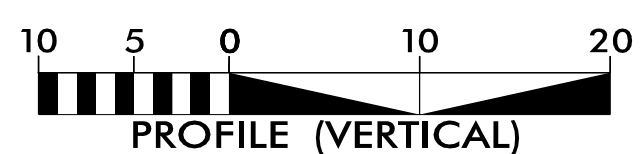

INDEX OF SHEETS

SHEET NO.:	DESCRIPTION:
UO-1	TITLE SHEET
UO-2 THRU UO-26	UBO PLAN SHEETS

UTILITY OWNERS WITH CONFLICTS

- (A) (POWER DISTRIBUTION) - WAKE EMC
- (B) (POWER DISTRIBUTION) - DUKE ENERGY
- (C) (CATV) - TIME WARNER CABLE
- (D) (WATER) - AQUA NC, INC
- (E) (PHONE) - CENTURYLINK


PREPARED IN THE OFFICE OF:



1223 Jones Franklin Road
Raleigh, N.C. 27606
License No. F-0377
Bus: 919 851 8077
Fax: 919 851 8107

TRANSPORTATION PLANNING/DESIGN - BRIDGE/STRUCTURE DESIGN
CIVIL/SITE DESIGN - GIS/GPS - CONSTRUCTION OBSERVATION

John D. Schriener, PLS PROJECT UTILITY COORDINATOR

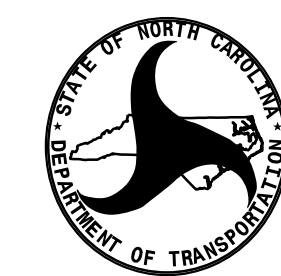

DIVISION OF HIGHWAYS
UTILITIES UNIT
1555 MAIL SERVICES CENTER
RALEIGH, NC 27699-1555
PHONE (919) 707-6690
FAX (919) 250-4151

Donna Jackson, PE UTILITIES REGIONAL ENGINEER
Don Proper, PE UTILITIES ENGINEER
Ed Reams, Jr. UTILITIES AREA COORDINATOR

\$\$\$\$\$ SYSTEM \$\$\$\$\$\$
\$\$\$\$\$ DGN \$\$\$\$\$\$
\$\$\$\$\$ US \$\$\$\$\$\$
\$\$\$\$\$ \$\$\$\$\$\$

UTILITIES BY OTHERS


NOTE:
ALL UTILITY WORK SHOWN ON THIS SHEET WILL BE DONE BY OTHERS. NO PAYMENT WILL BE MADE TO THE CONTRACTOR FOR UTILITY WORK SHOWN ON THIS SHEET.

NOTE: OVERHEAD AND UNDERGROUND SERVICE CONNECTIONS TO UTILITY CUSTOMERS WILL BE RESTORED AS NEEDED. ACTUAL LOCATION TO BE DETERMINED AT TIME OF INSTALLATION.

50

55

60

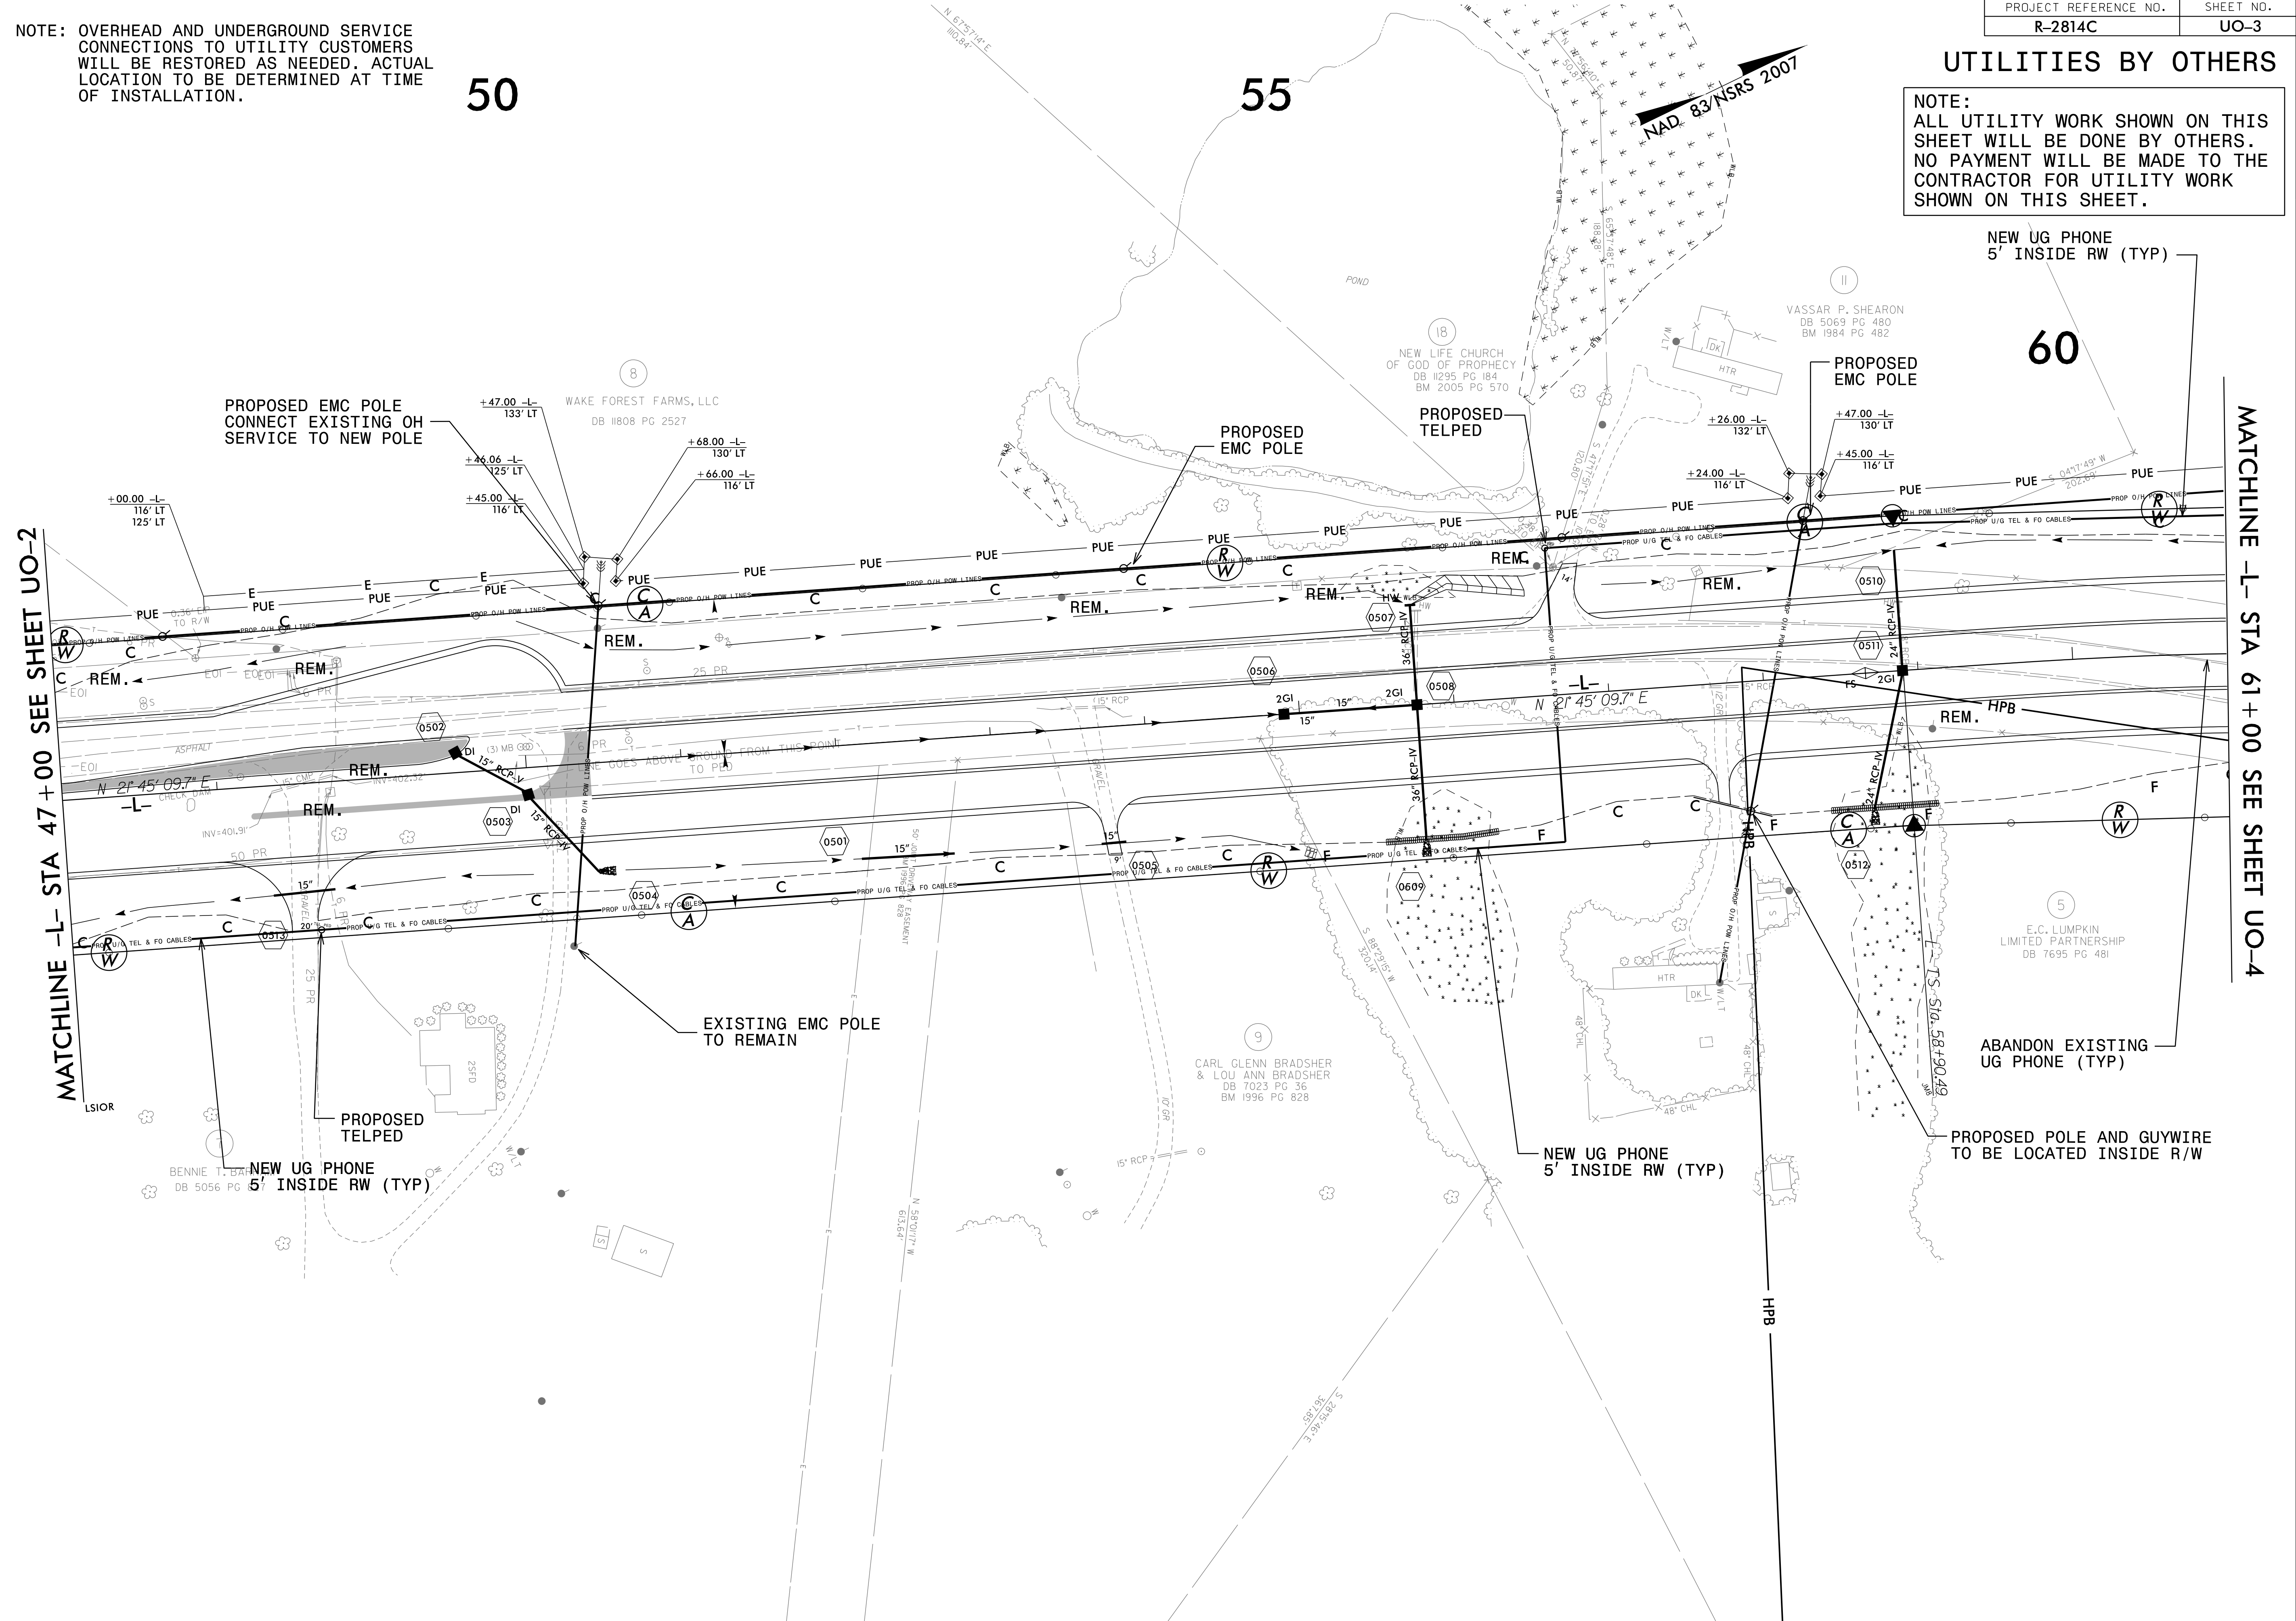

REVISIONS



07-13-15 REVISED POWER LOCATIONS
09-11-15 REVISED POWER LOCATIONS

3/15/06 PM 3:57:06 PV o:\P2814C_ut_rdy5_U03_psh.dgn

5/14/99

UTILITIES BY OTHERS

NOTE:
ALL UTILITY WORK SHOWN ON THIS SHEET WILL BE DONE BY OTHERS. NO PAYMENT WILL BE MADE TO THE CONTRACTOR FOR UTILITY WORK SHOWN ON THIS SHEET.

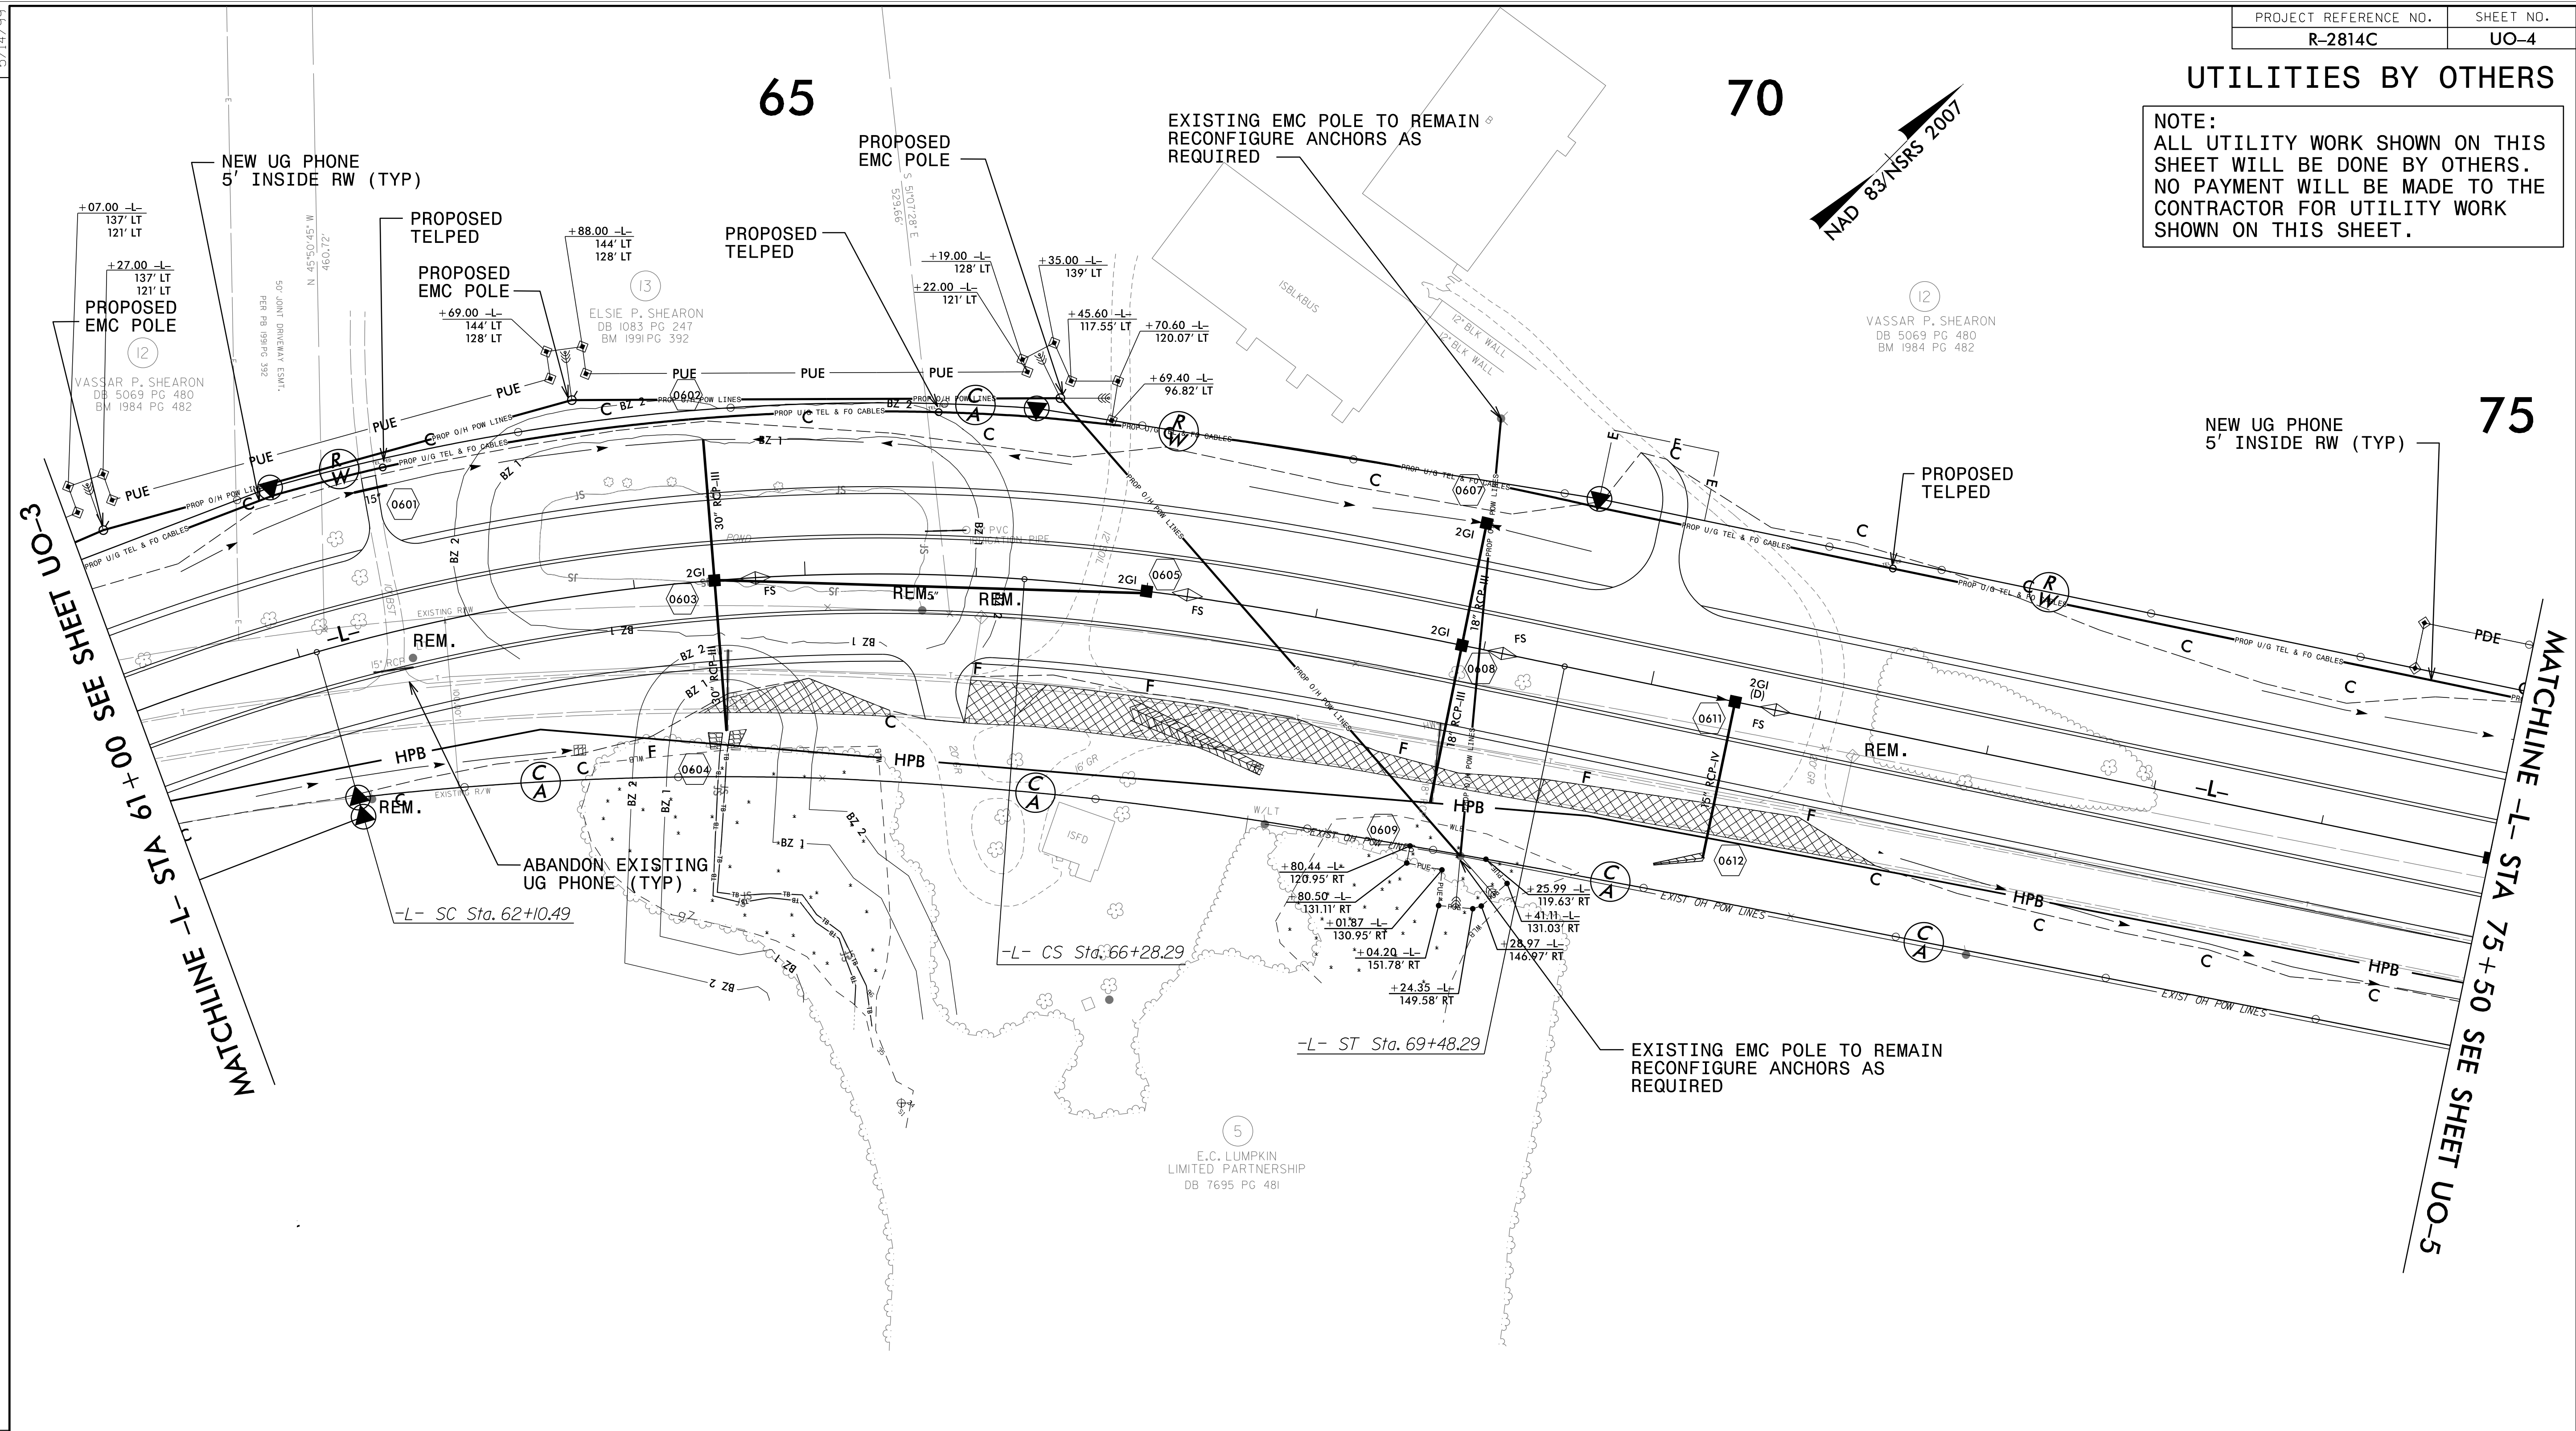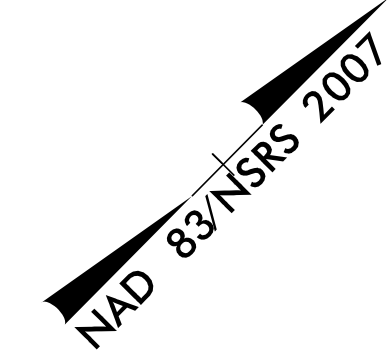

NOTE: OVERHEAD AND UNDERGROUND SERVICE CONNECTIONS TO UTILITY CUSTOMERS WILL BE RESTORED AS NEEDED. ACTUAL LOCATION TO BE DETERMINED AT TIME OF INSTALLATION.

REVISIONS
07-13-15 REVISED POWER LOCATIONS
09-11-15 REVISED POWER GUY WIRE LOCATIONS

5/14/99

3:59:48 PM 7/1/00 \\p2814c_ut_rdy6 UD4_psh.dgn



UTILITIES BY OTHERS

NOTE:
ALL UTILITY WORK SHOWN ON THIS SHEET WILL BE DONE BY OTHERS. NO PAYMENT WILL BE MADE TO THE CONTRACTOR FOR UTILITY WORK SHOWN ON THIS SHEET.

75

80

85

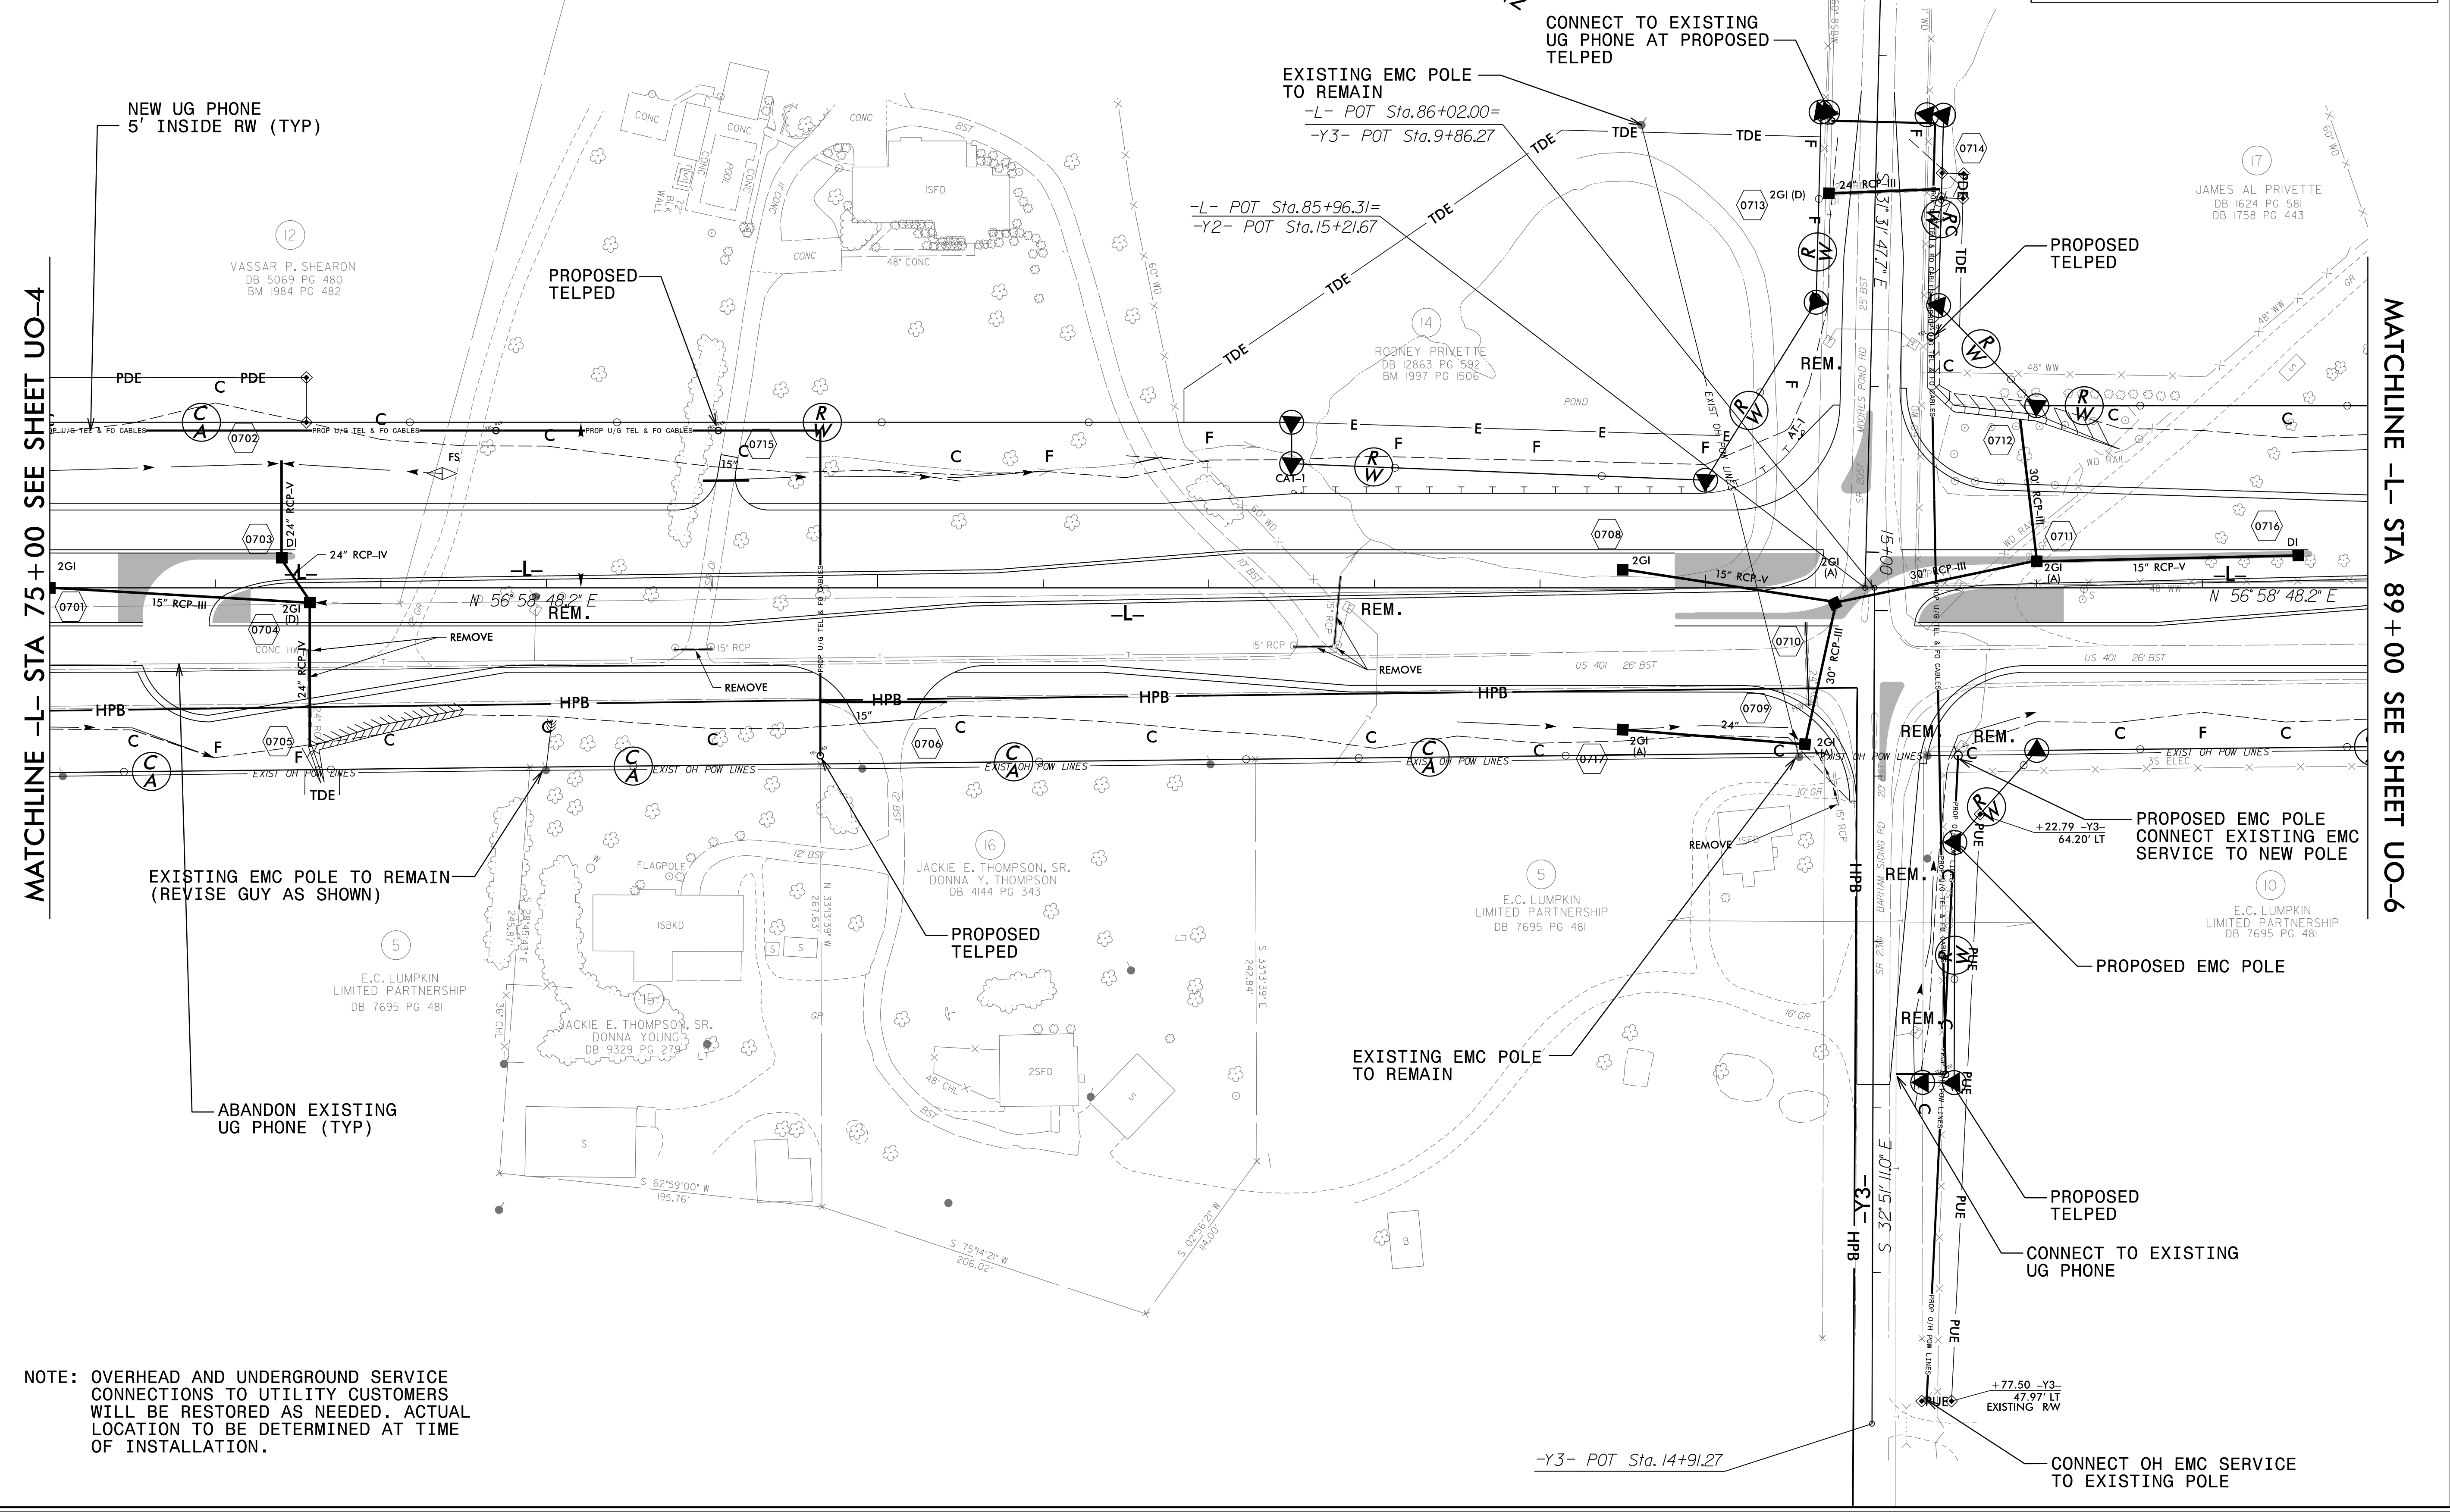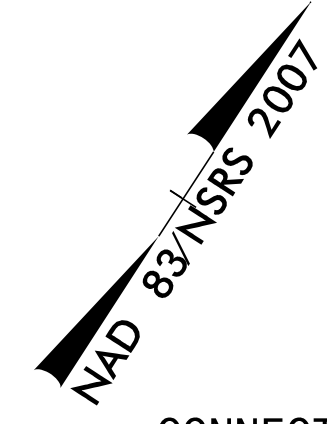

MATCHLINE -L- STA 75+00 SEE SHEET UO-4

MATCHLINE -L- STA 89+00 SEE SHEET UO-6

NOTE: OVERHEAD AND UNDERGROUND SERVICE CONNECTIONS TO UTILITY CUSTOMERS WILL BE RESTORED AS NEEDED. ACTUAL LOCATION TO BE DETERMINED AT TIME OF INSTALLATION.

REVISIONS


07-13-15 REVISED POWER LOCATIONS

5/14/99

401456_P\Projects\2814C\ut_rdy7_U05_psh.dgn

UTILITIES BY OTHERS


NOTE:
 ALL UTILITY WORK SHOWN ON THIS SHEET WILL BE DONE BY OTHERS. NO PAYMENT WILL BE MADE TO THE CONTRACTOR FOR UTILITY WORK SHOWN ON THIS SHEET.

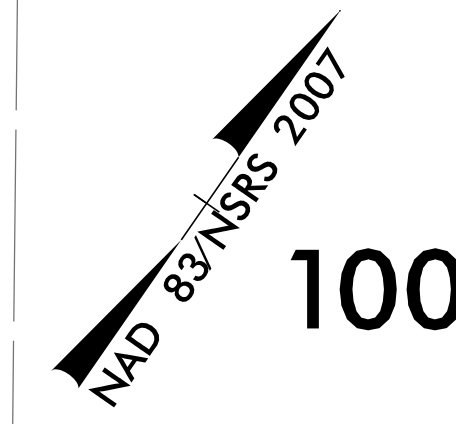

90

95

100

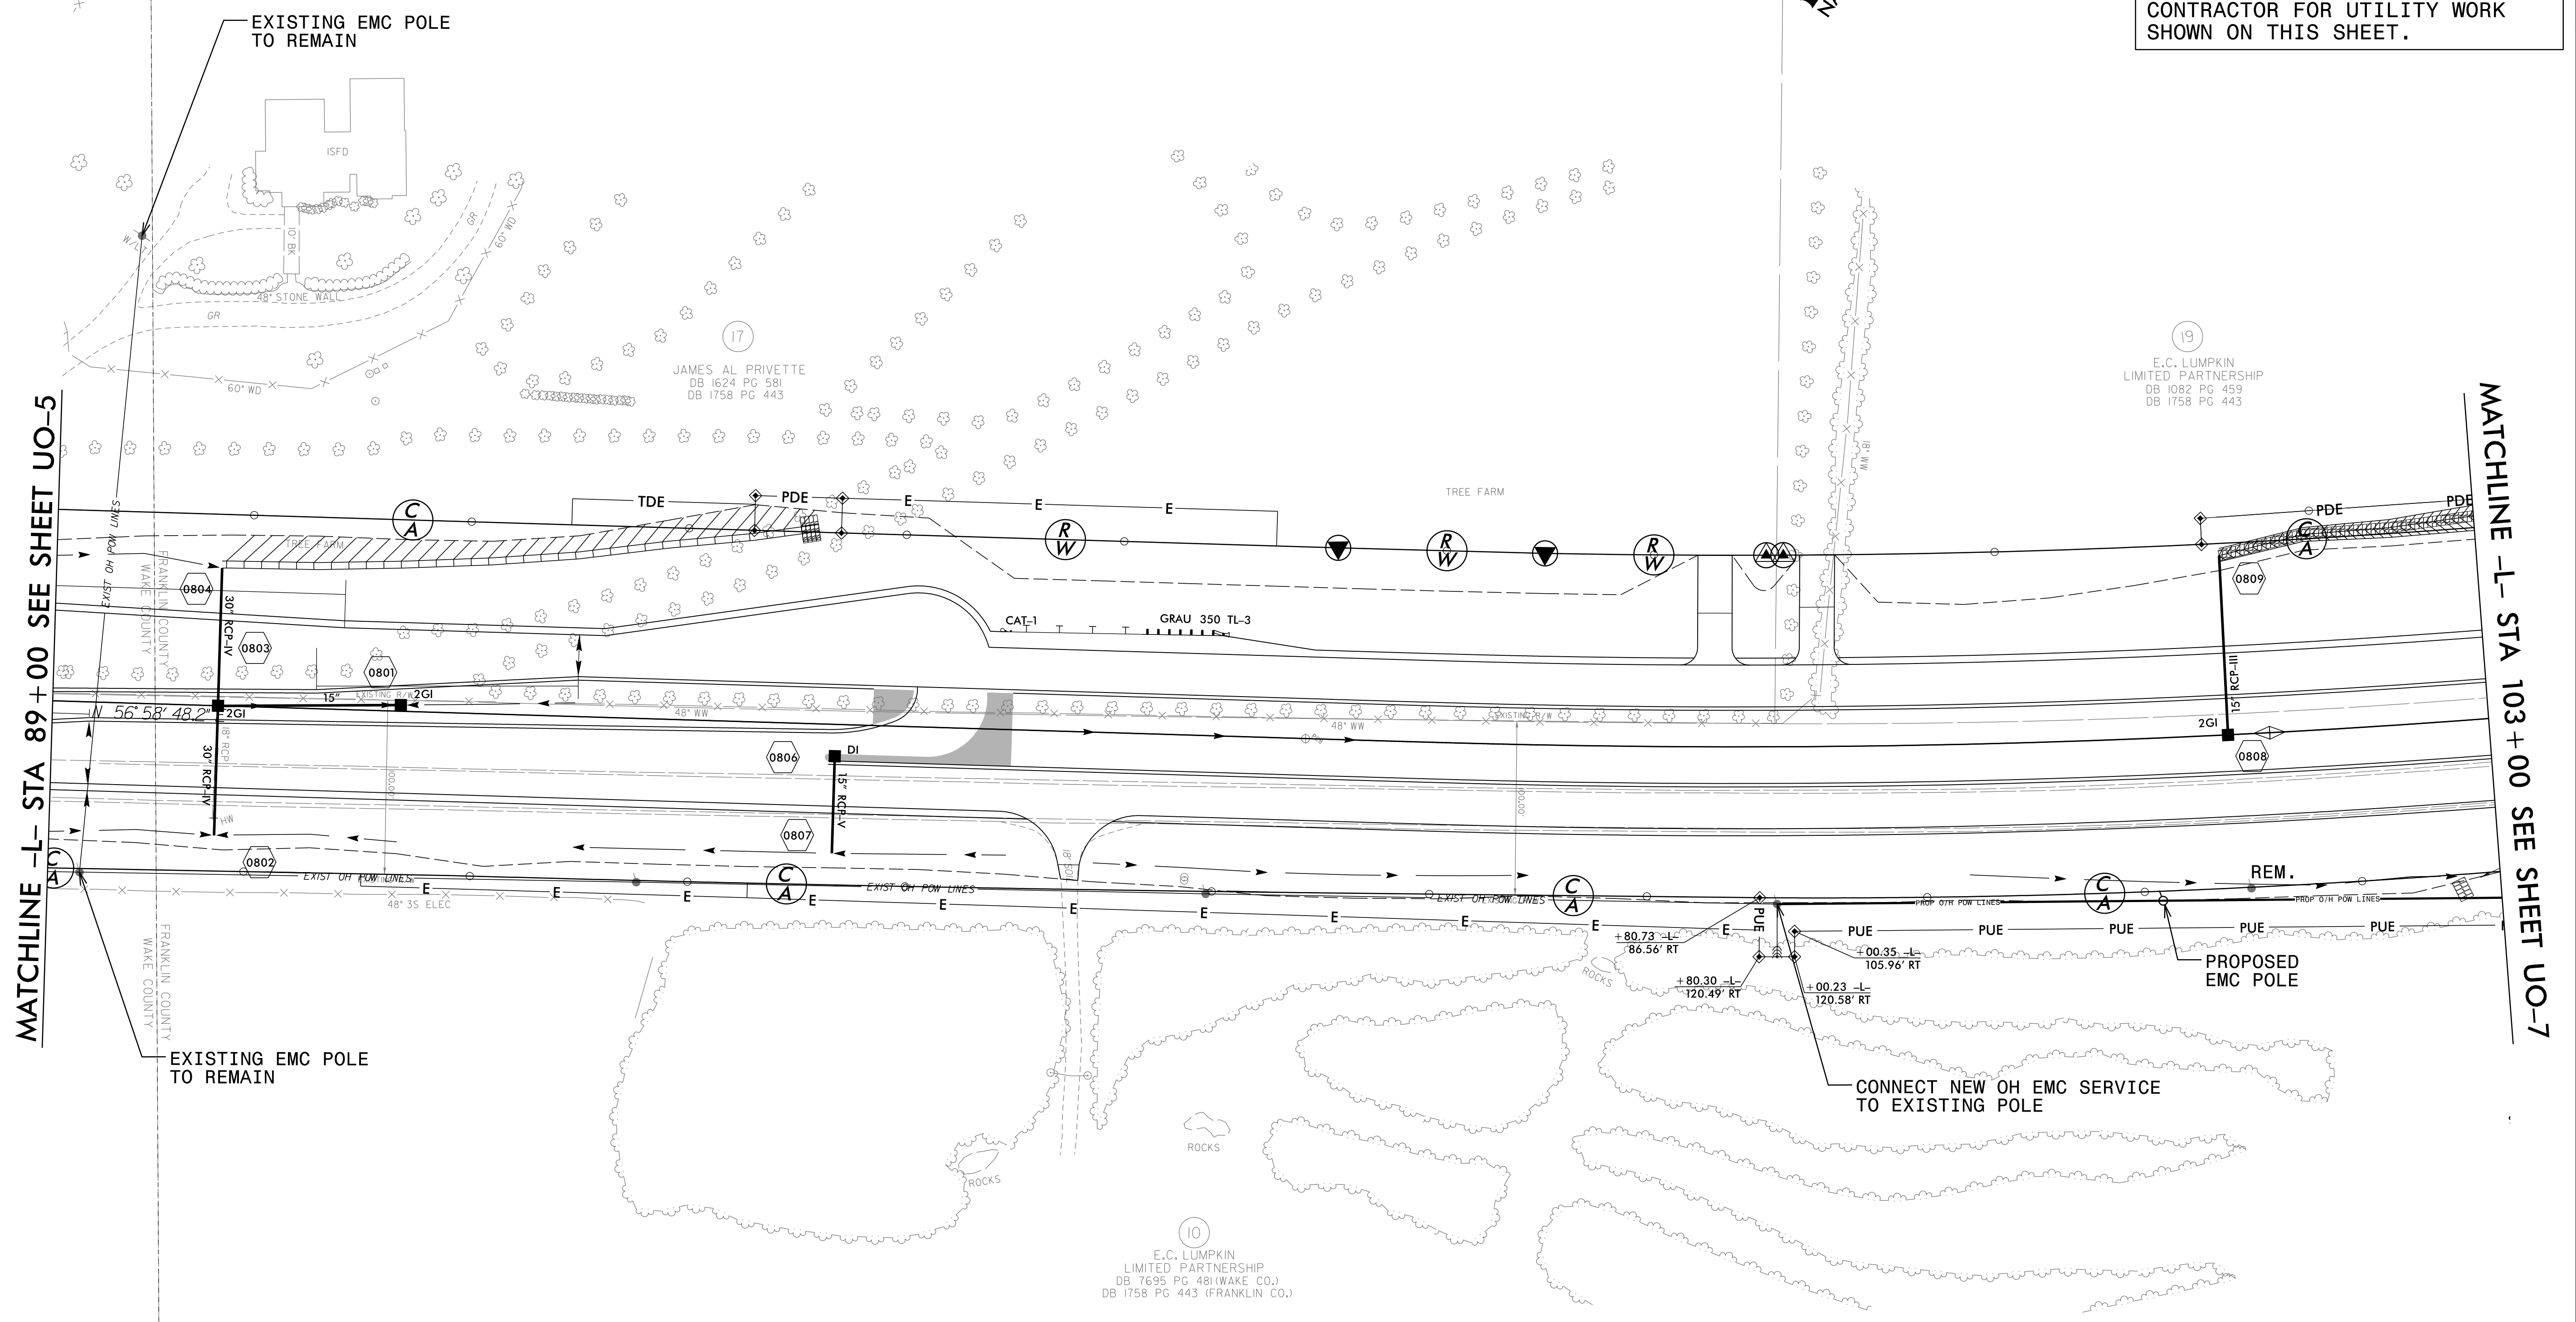

MATCHLINE -L- STA 89+00 SEE SHEET UO-5

MATCHLINE -L- STA 103+00 SEE SHEET UO-7

NOTE: OVERHEAD AND UNDERGROUND SERVICE CONNECTIONS TO UTILITY CUSTOMERS WILL BE RESTORED AS NEEDED. ACTUAL LOCATION TO BE DETERMINED AT TIME OF INSTALLATION.

REVISIONS


07-13-15 REVISED POWER LOCATIONS

5/14/99

409:45 PM 7/10/07 02814C_ut.rdy8_U06.psh.dgn

UTILITIES BY OTHERS

NOTE:
 ALL UTILITY WORK SHOWN ON THIS SHEET WILL BE DONE BY OTHERS. NO PAYMENT WILL BE MADE TO THE CONTRACTOR FOR UTILITY WORK SHOWN ON THIS SHEET.

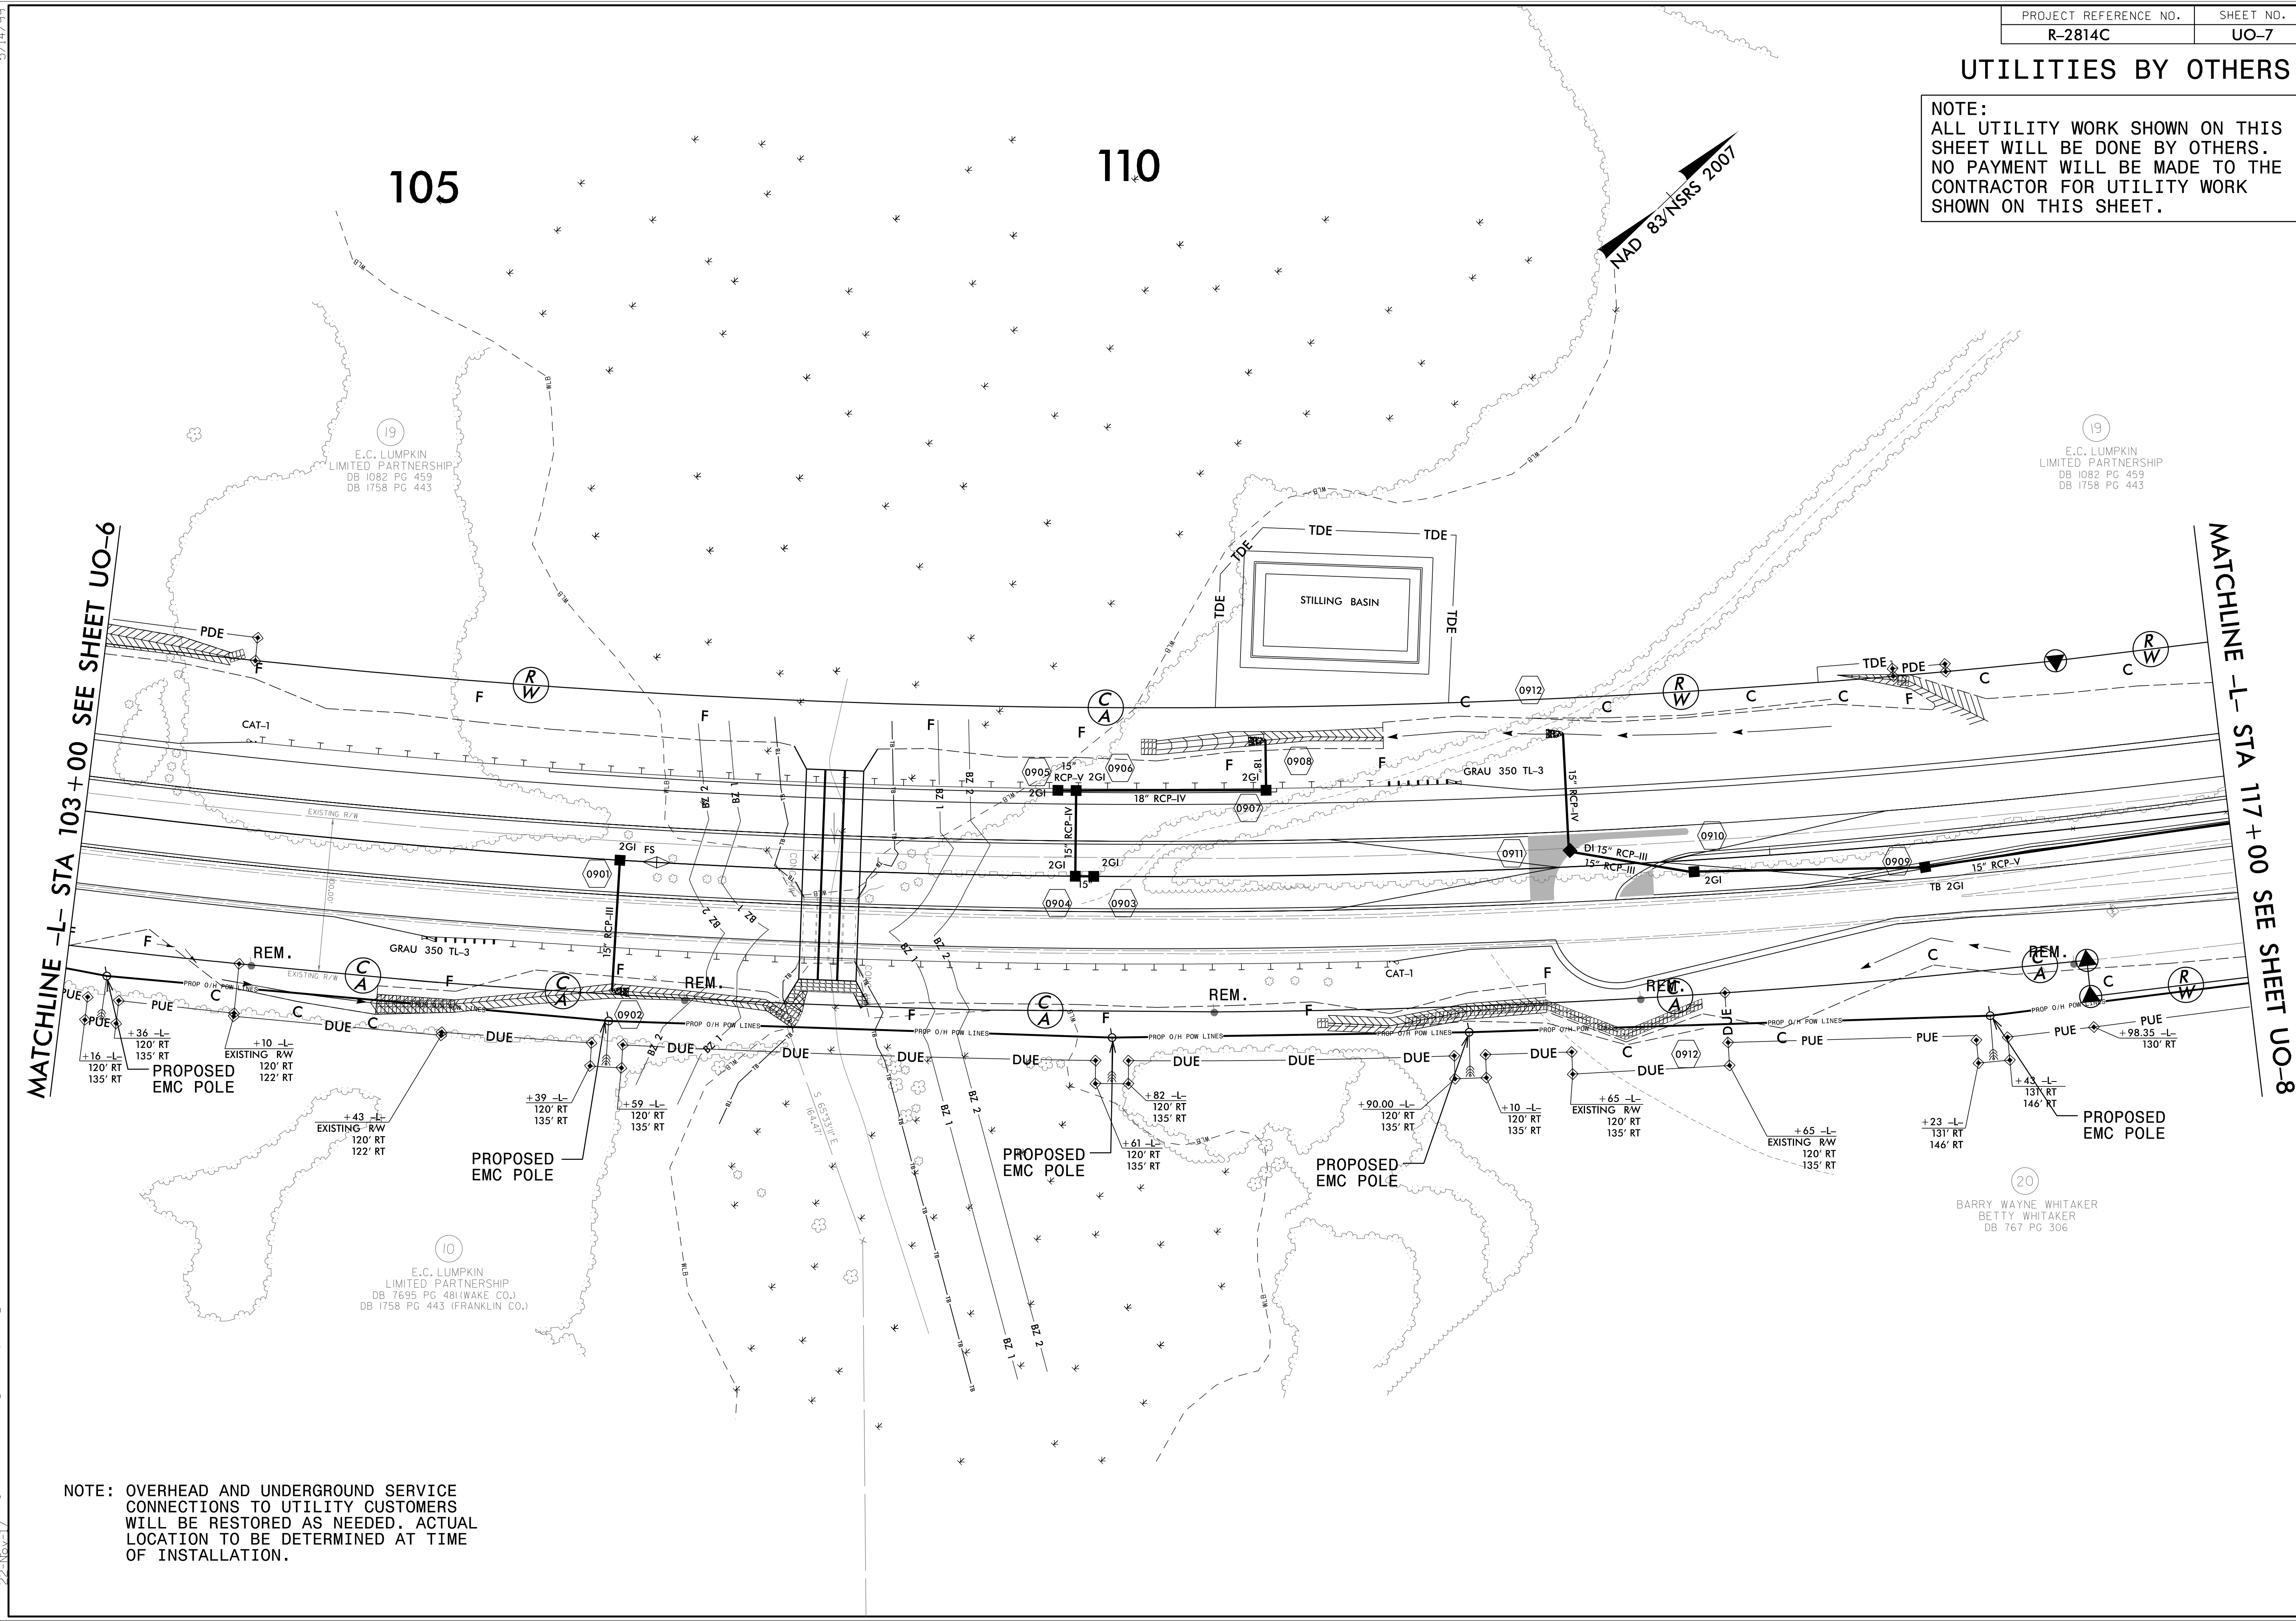

NOTE: OVERHEAD AND UNDERGROUND SERVICE CONNECTIONS TO UTILITY CUSTOMERS WILL BE RESTORED AS NEEDED. ACTUAL LOCATION TO BE DETERMINED AT TIME OF INSTALLATION.

5/14/99
 10:05:00 AM
 \\s:\u\utilities\p\o\N\2814C_ut_rdy\9_U07_psh.dgn

19
 E.C. LUMPKIN
 LIMITED PARTNERSHIP
 DB 1082 PG 459
 DB 1758 PG 443

19
 E.C. LUMPKIN
 LIMITED PARTNERSHIP
 DB 1082 PG 459
 DB 1758 PG 443



10
 E.C. LUMPKIN
 LIMITED PARTNERSHIP
 DB 7695 PG 481 (WAKE CO.)
 DB 1758 PG 443 (FRANKLIN CO.)

20
 BARRY WAYNE WHITAKER
 BETTY WHITAKER
 DB 767 PG 306

UTILITIES BY OTHERS

NOTE:
ALL UTILITY WORK SHOWN ON THIS SHEET WILL BE DONE BY OTHERS. NO PAYMENT WILL BE MADE TO THE CONTRACTOR FOR UTILITY WORK SHOWN ON THIS SHEET.

NOTE: OVERHEAD AND UNDERGROUND SERVICE CONNECTIONS TO UTILITY CUSTOMERS WILL BE RESTORED AS NEEDED. ACTUAL LOCATION TO BE DETERMINED AT TIME OF INSTALLATION.

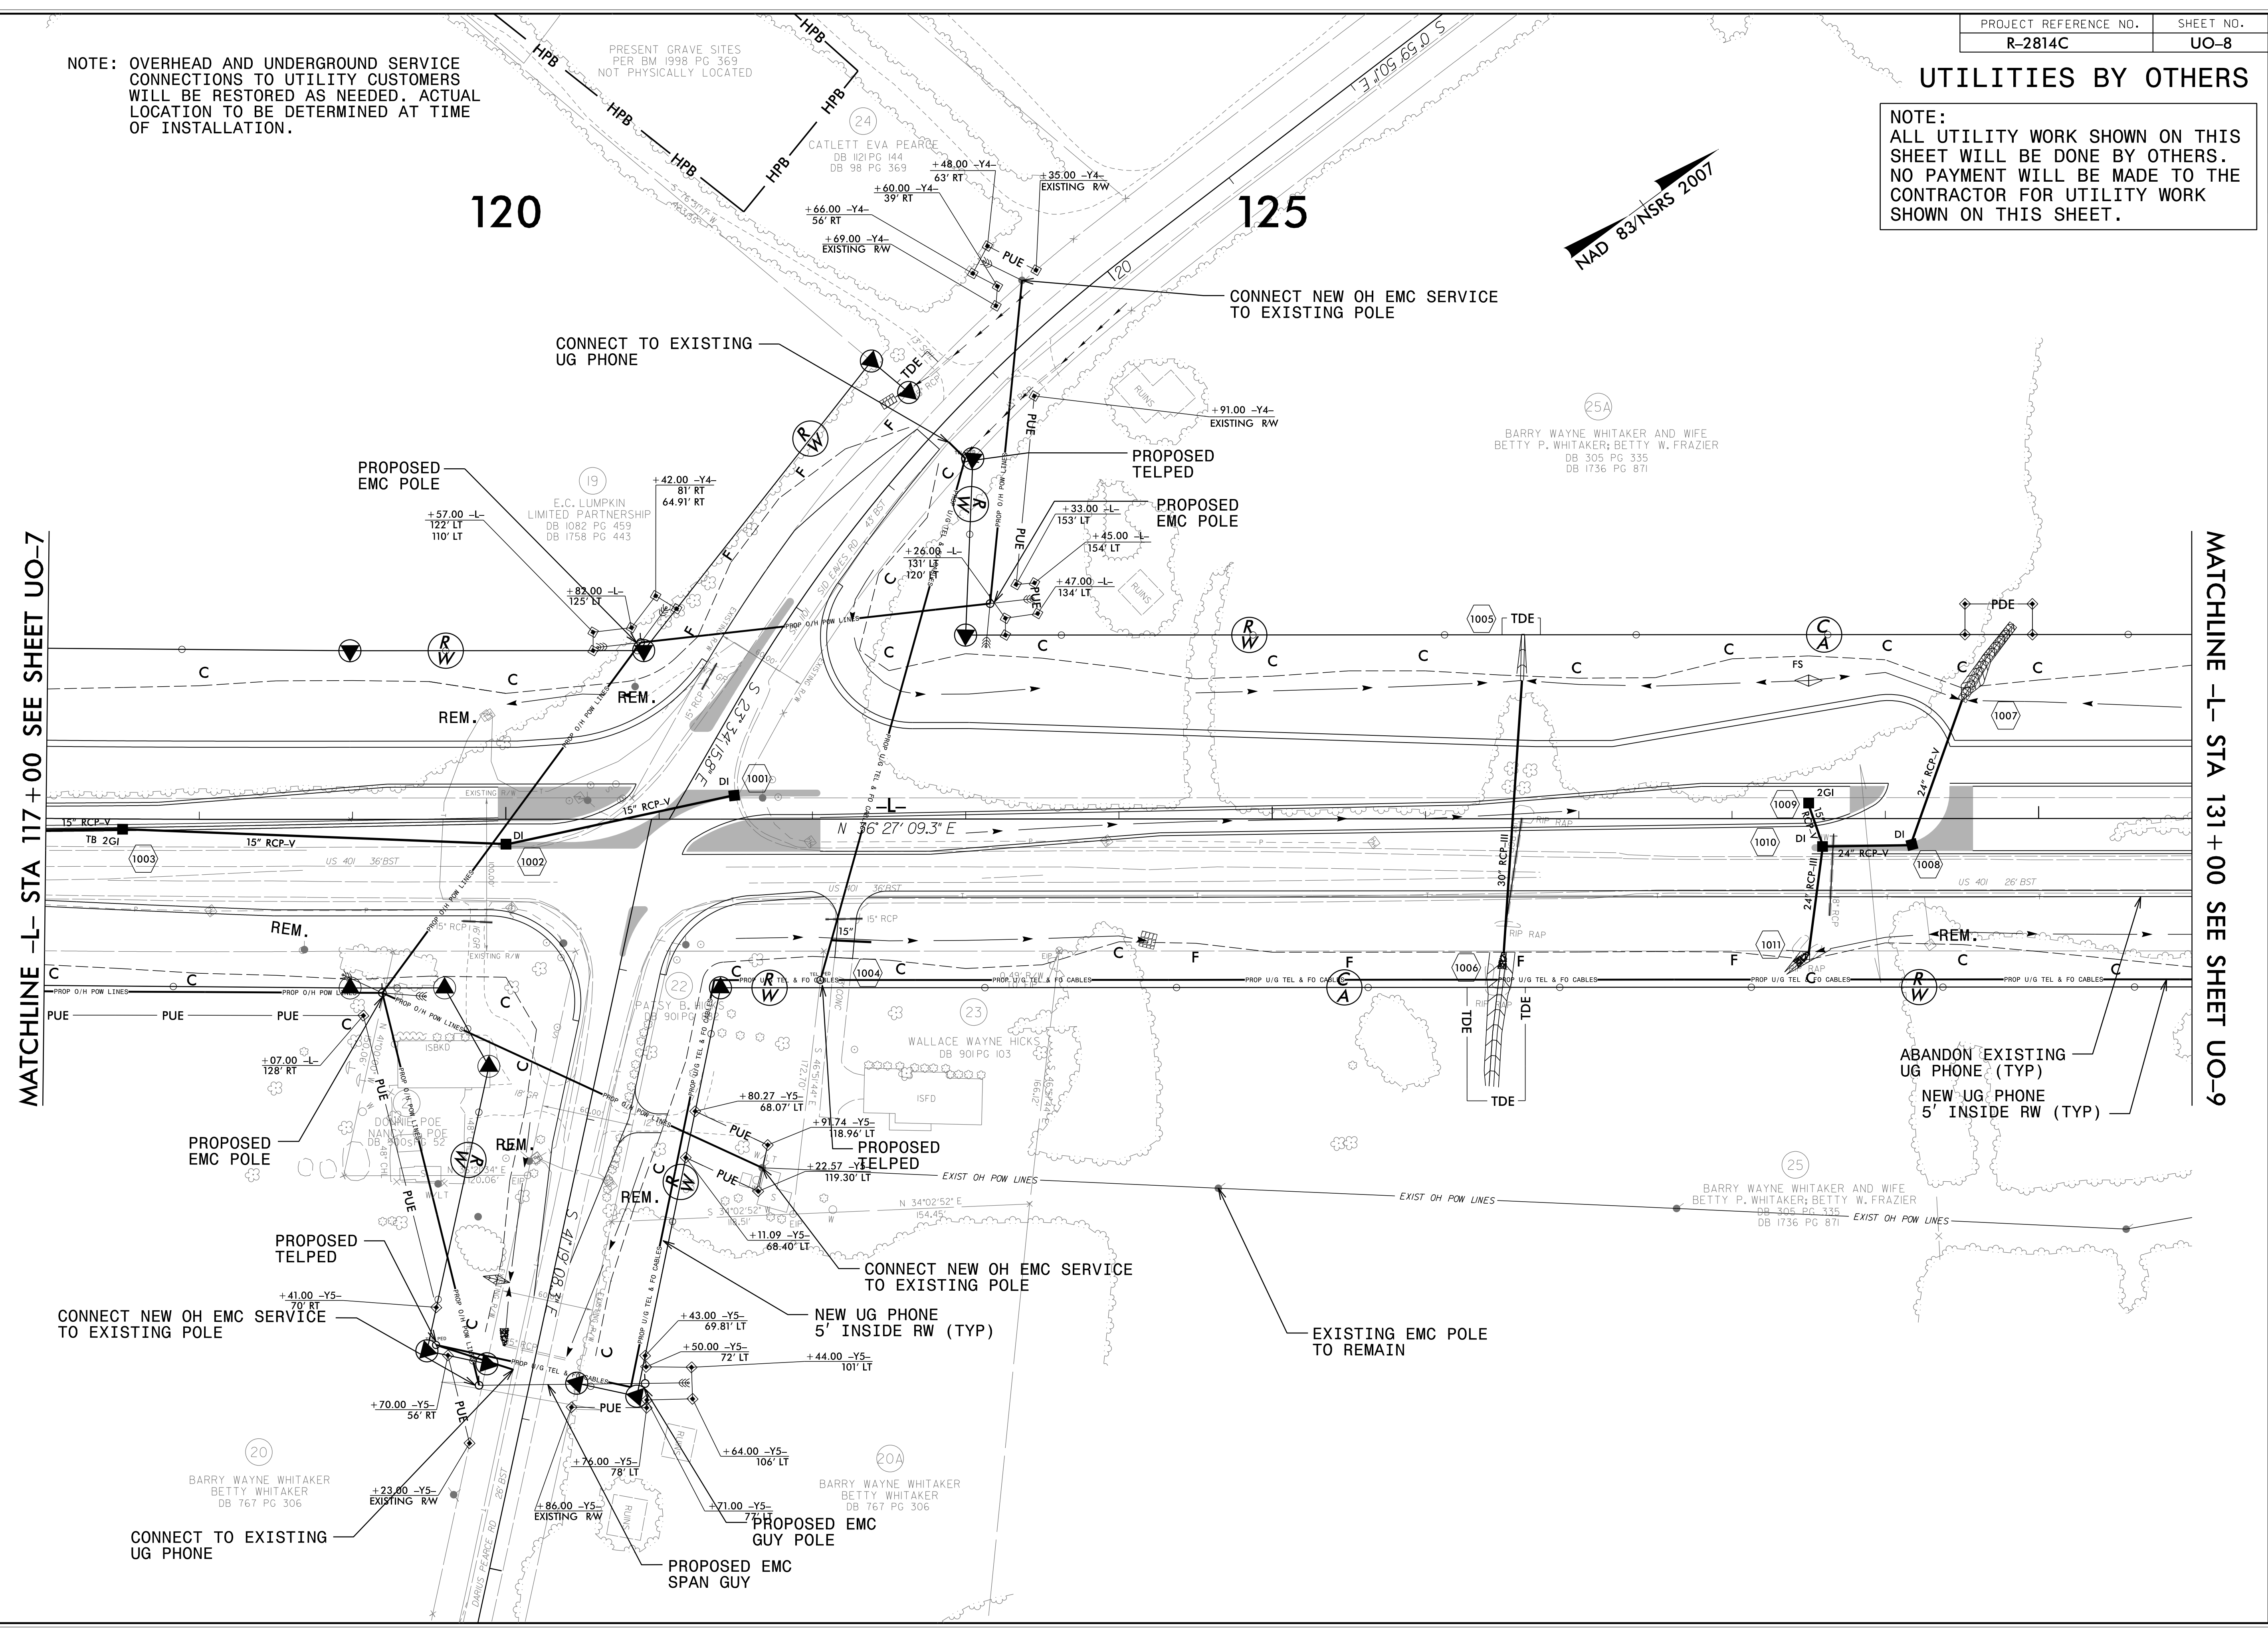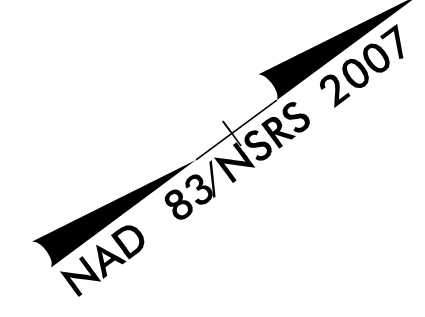

5/14/99


REVISIONS

07-13-15 REVISED POWER LOCATIONS

4:59:00 PM
\\utpl\itres\p\proj\NR2814C\ut-r\dj\0_UO8_psh.dgn

UTILITIES BY OTHERS

NOTE:
ALL UTILITY WORK SHOWN ON THIS SHEET WILL BE DONE BY OTHERS. NO PAYMENT WILL BE MADE TO THE CONTRACTOR FOR UTILITY WORK SHOWN ON THIS SHEET.

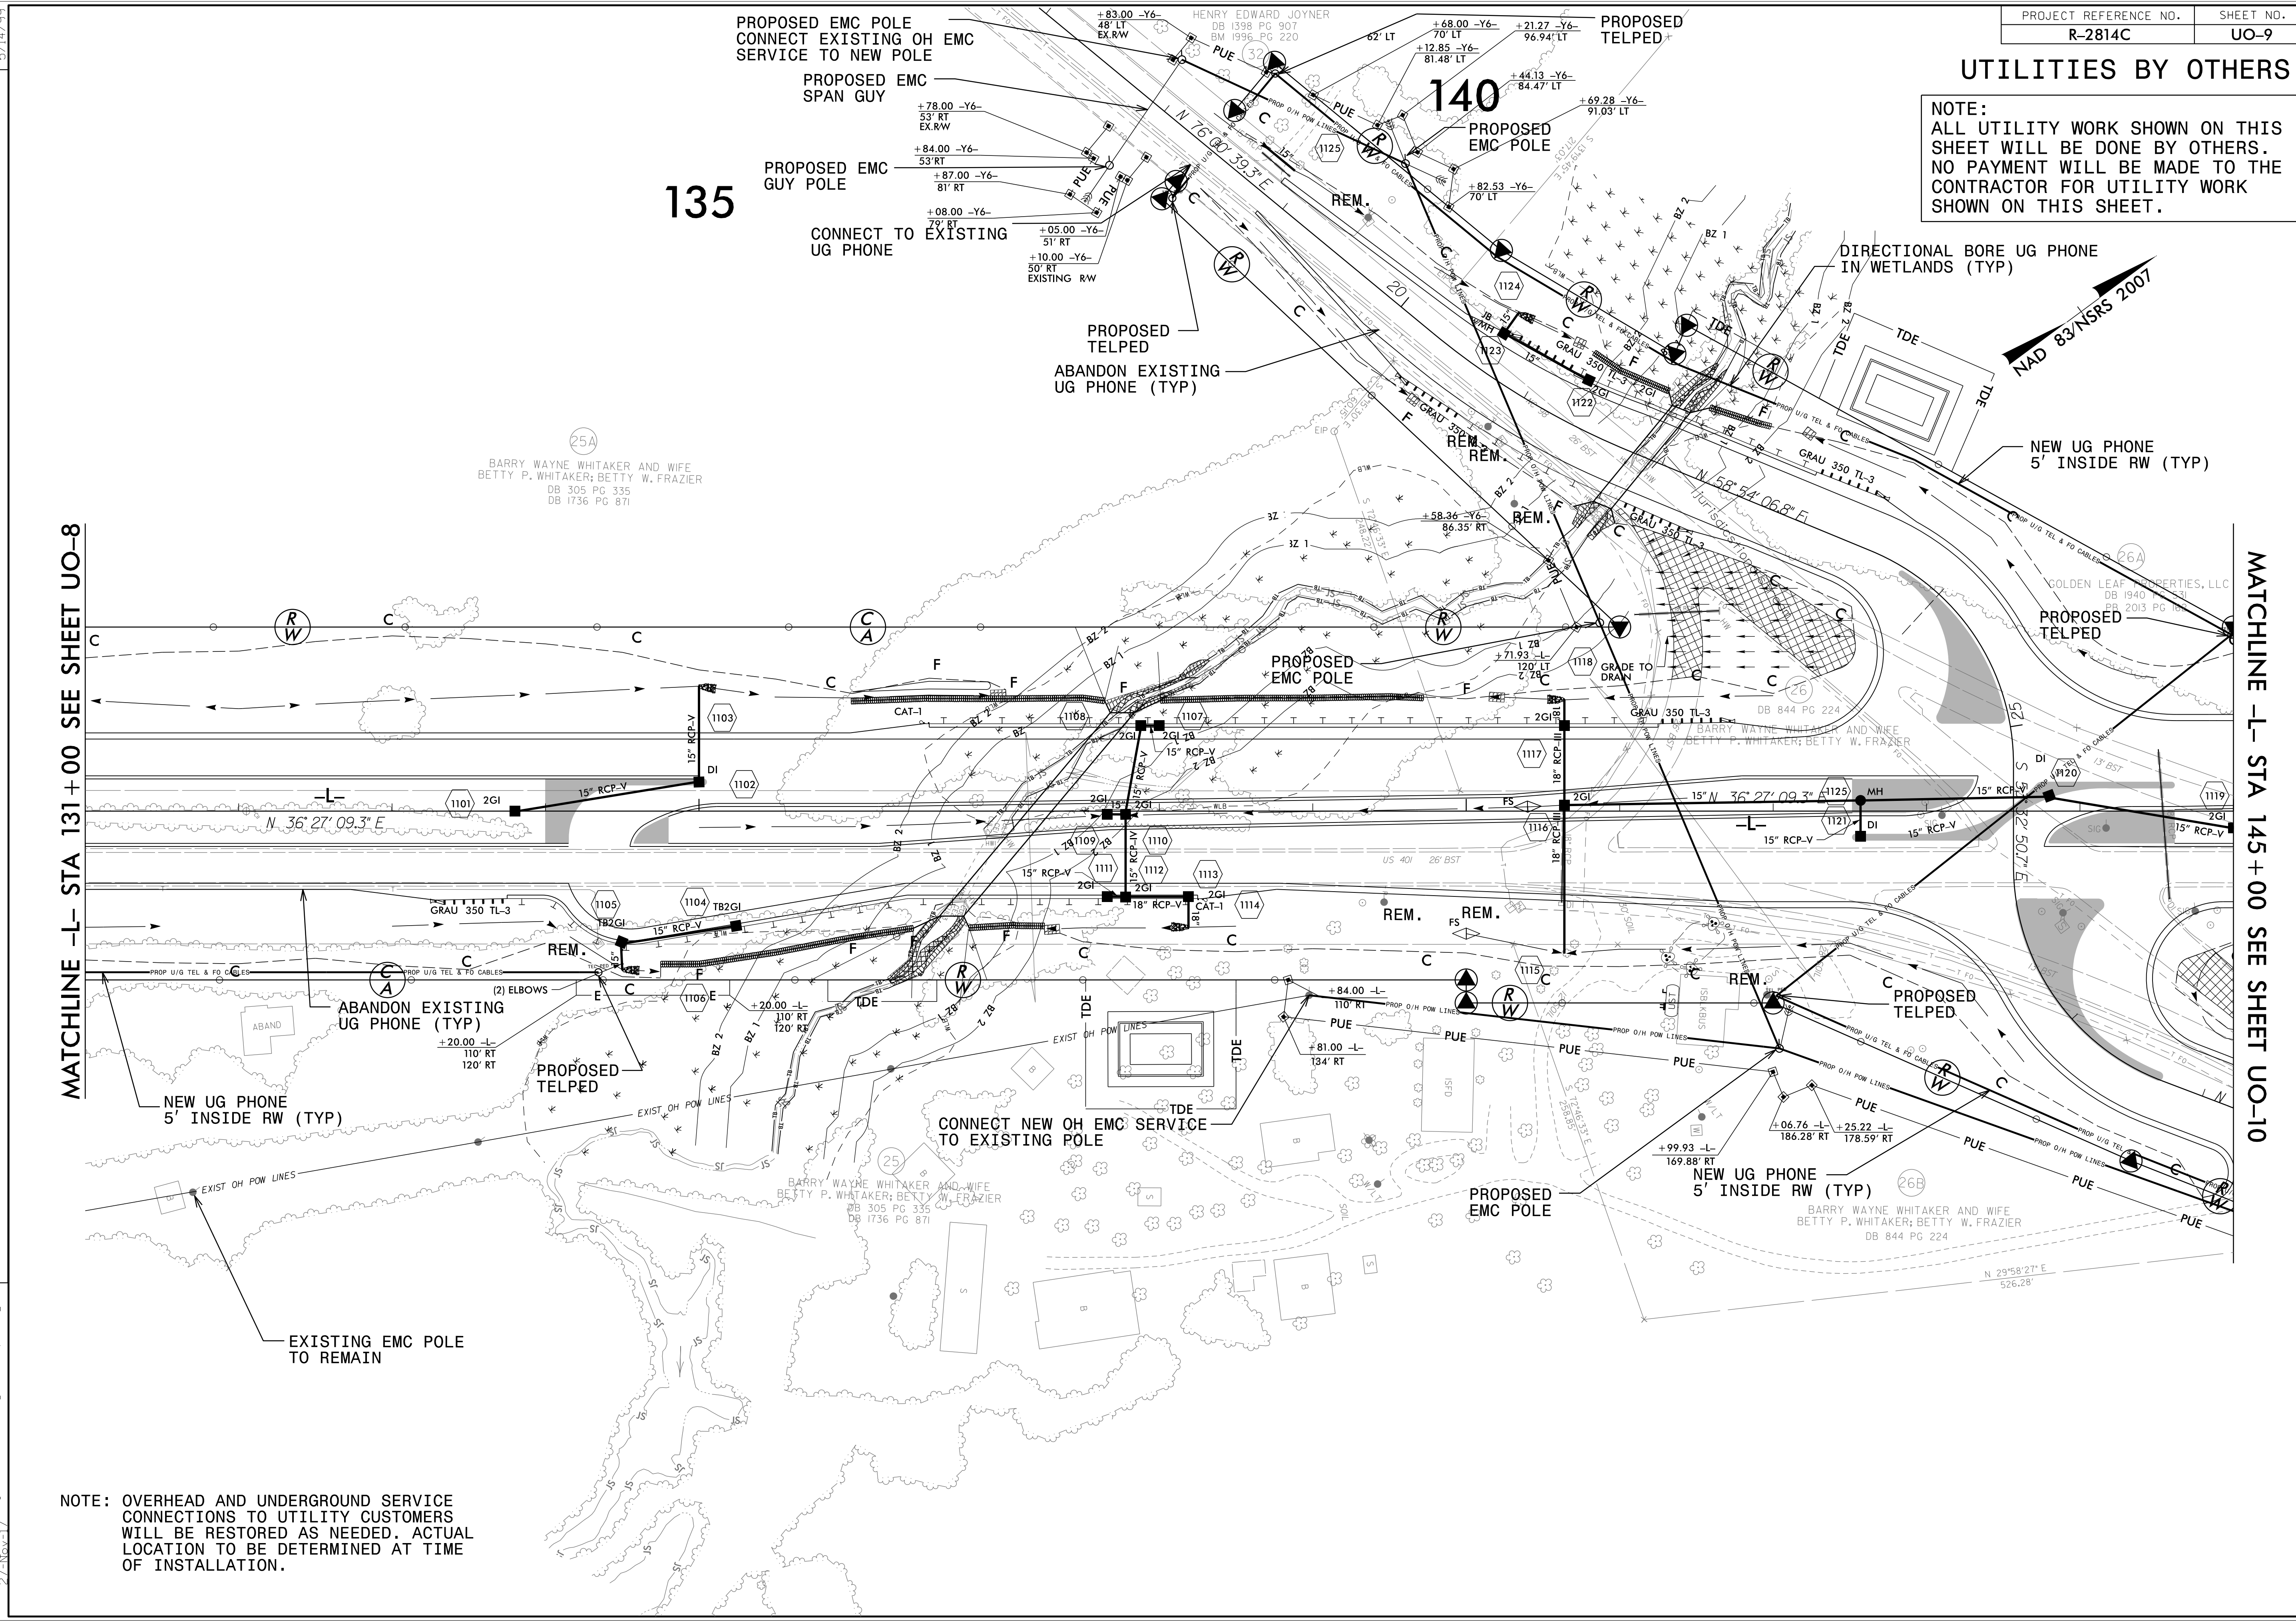

MATCHLINE -L- STA 131+00 SEE SHEET UO-8

MATCHLINE -L- STA 145+00 SEE SHEET UO-10

REVISIONS

07-13-15 REVISED POWER LOCATIONS


C:\Users\jshah\OneDrive\Documents\Projects\R2814C\ut_rdy\11_LUD9_psh.dgn

NOTE: OVERHEAD AND UNDERGROUND SERVICE CONNECTIONS TO UTILITY CUSTOMERS WILL BE RESTORED AS NEEDED. ACTUAL LOCATION TO BE DETERMINED AT TIME OF INSTALLATION.


5/14/99

UTILITIES BY OTHERS

NOTE:
ALL UTILITY WORK SHOWN ON THIS SHEET WILL BE DONE BY OTHERS. NO PAYMENT WILL BE MADE TO THE CONTRACTOR FOR UTILITY WORK SHOWN ON THIS SHEET.

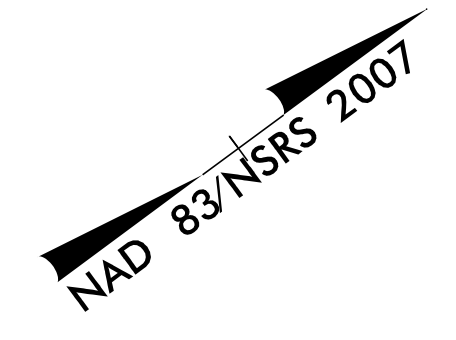

NOTE: OVERHEAD AND UNDERGROUND SERVICE CONNECTIONS TO UTILITY CUSTOMERS WILL BE RESTORED AS NEEDED. ACTUAL LOCATION TO BE DETERMINED AT TIME OF INSTALLATION.

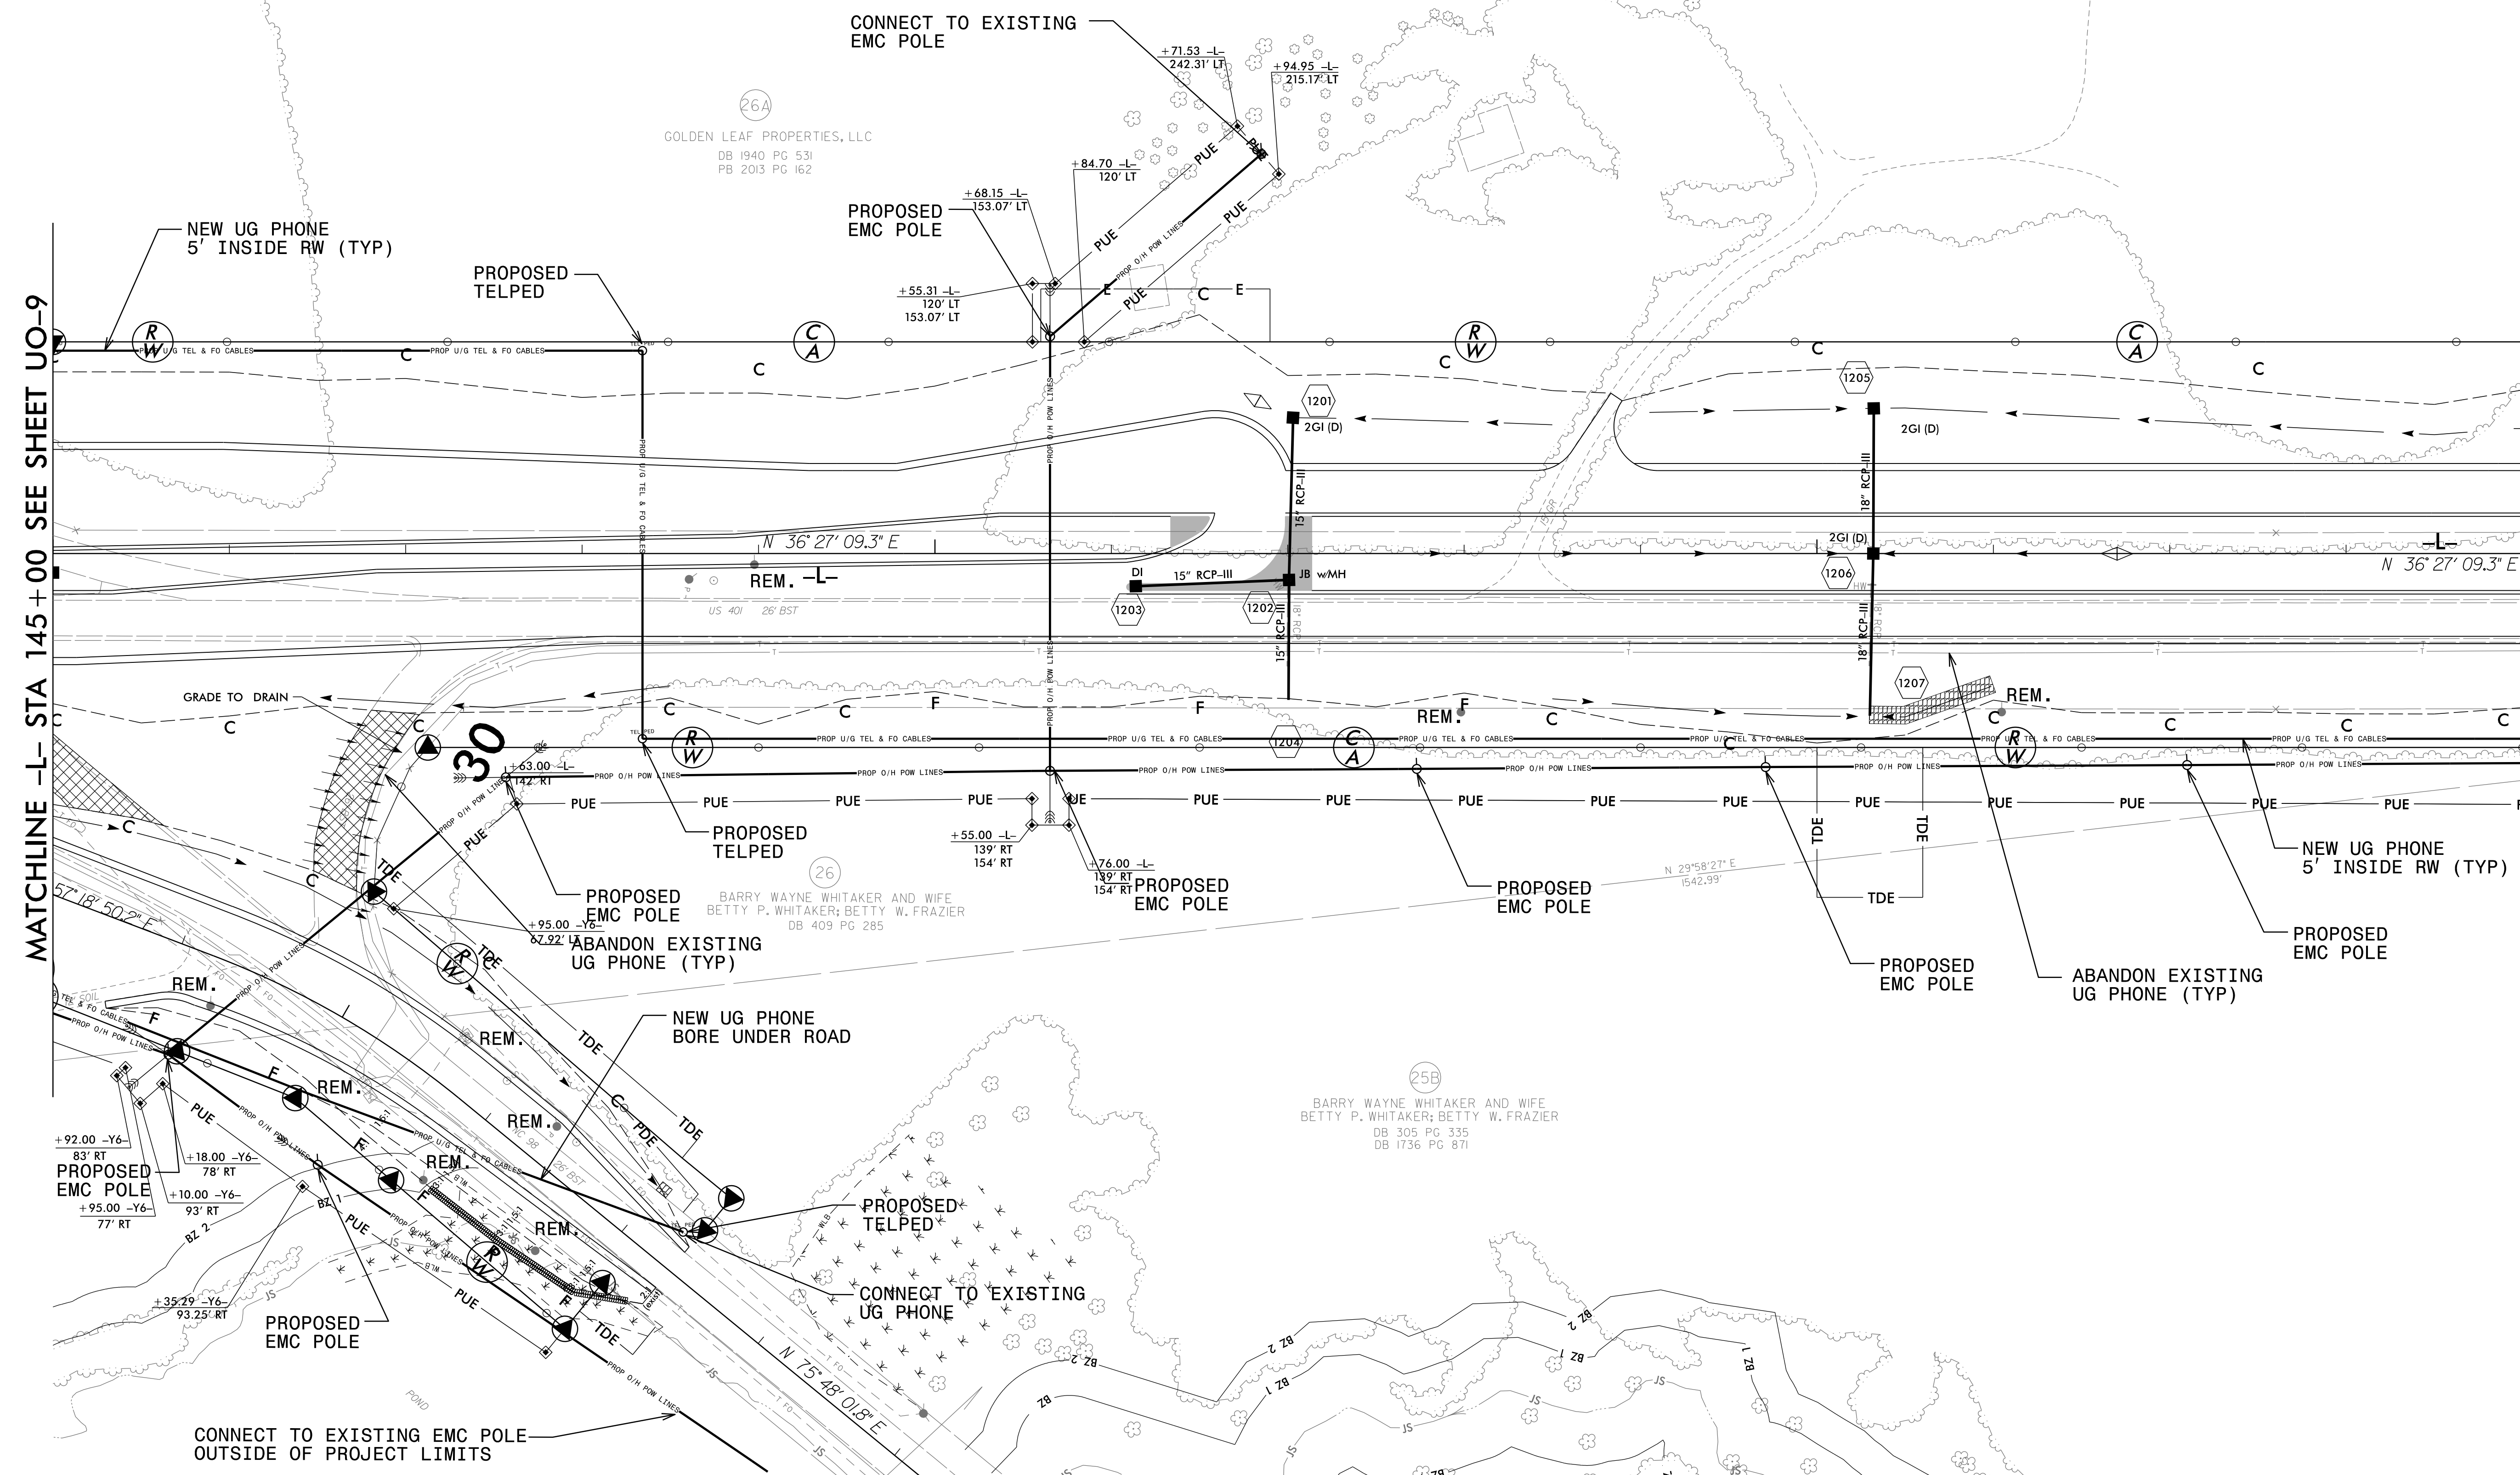

MATCHLINE -L- STA 145 + 00 SEE SHEET UO-9

MATCHLINE -L- STA 159 + 00 SEE SHEET UO-11

REVISIONS

07-13-15 REVISED POWER LOCATIONS

5/14/99
42506_PV
N:\Utilities\2814C\2814C_UO-10.dwg
4/25/06_PV
N:\Utilities\2814C\2814C_UO-10.dwg



UTILITIES BY OTHERS

NOTE:
 ALL UTILITY WORK SHOWN ON THIS SHEET WILL BE DONE BY OTHERS. NO PAYMENT WILL BE MADE TO THE CONTRACTOR FOR UTILITY WORK SHOWN ON THIS SHEET.

160

165

170

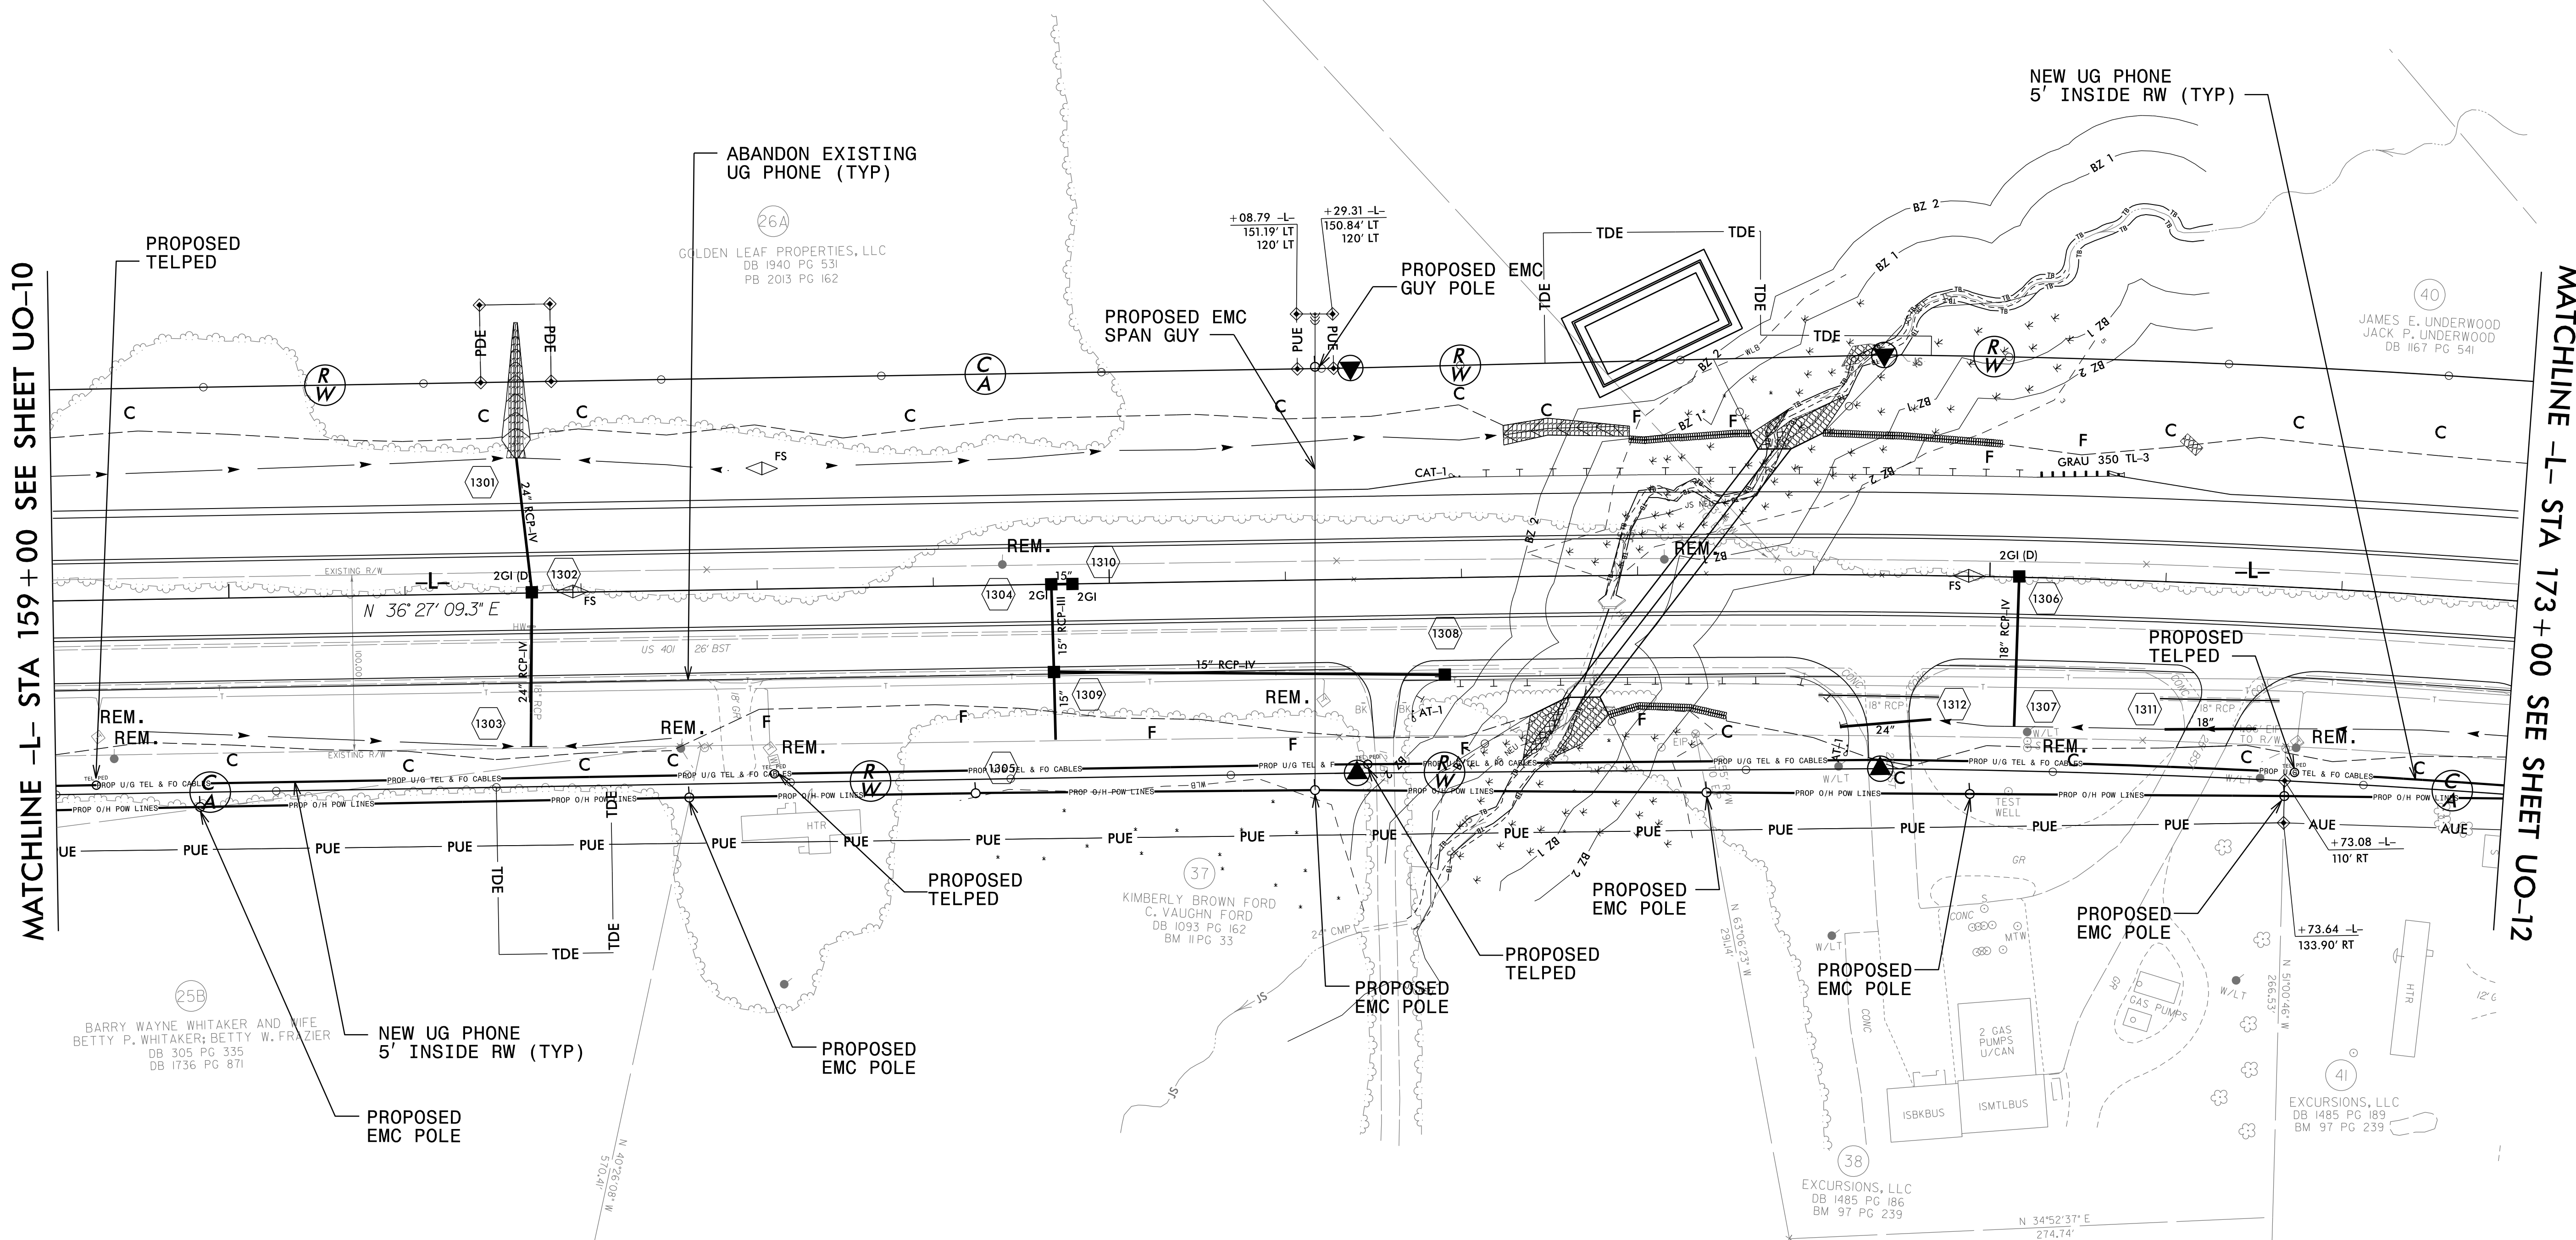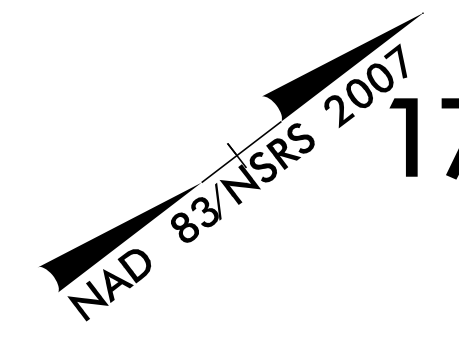

NOTE: OVERHEAD AND UNDERGROUND SERVICE CONNECTIONS TO UTILITY CUSTOMERS WILL BE RESTORED AS NEEDED. ACTUAL LOCATION TO BE DETERMINED AT TIME OF INSTALLATION.

REVISIONS
 13 JULY 2015 REVISED POWER LOCATIONS
 7 MARCH 2016 REVISED POWER ALIGNMENT ON PARCEL 41, PUE CHANGED TO AUE.

MATCHLINE -L- STA 159+00 SEE SHEET UO-10

MATCHLINE -L- STA 173+00 SEE SHEET UO-12

5/14/99
 5:00:09 PM
 C:\utilities\2814C\2814C.dwg
 2/2/2016 11:17 AM
 5400:09 PM
 C:\utilities\2814C\2814C.dwg
 2/2/2016 11:17 AM

UTILITIES BY OTHERS


NOTE:
ALL UTILITY WORK SHOWN ON THIS SHEET WILL BE DONE BY OTHERS. NO PAYMENT WILL BE MADE TO THE CONTRACTOR FOR UTILITY WORK SHOWN ON THIS SHEET.

NOTE: OVERHEAD AND UNDERGROUND SERVICE CONNECTIONS TO UTILITY CUSTOMERS WILL BE RESTORED AS NEEDED. ACTUAL LOCATION TO BE DETERMINED AT TIME OF INSTALLATION.

175

180


WAKE EMC SERVICE AREA
BEGIN PROJECT - STA 175+00
DUKE ENERGY SERVICE AREA
STA 175+00 - END PROJECT

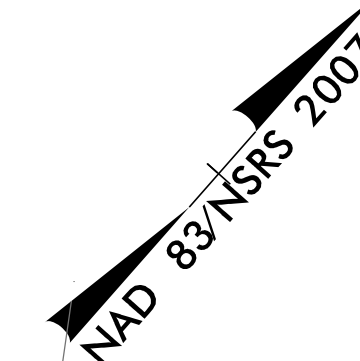

MATCHLINE -L- STA 173 + 00 SEE SHEET UO-11

MATCHLINE -L- STA 187 + 00 SEE SHEET UO-13

REVISIONS
7 MARCH 2016 REVISED POWER ALIGNMENT ON PARCEL 41, PUE CHANGED TO AUE.

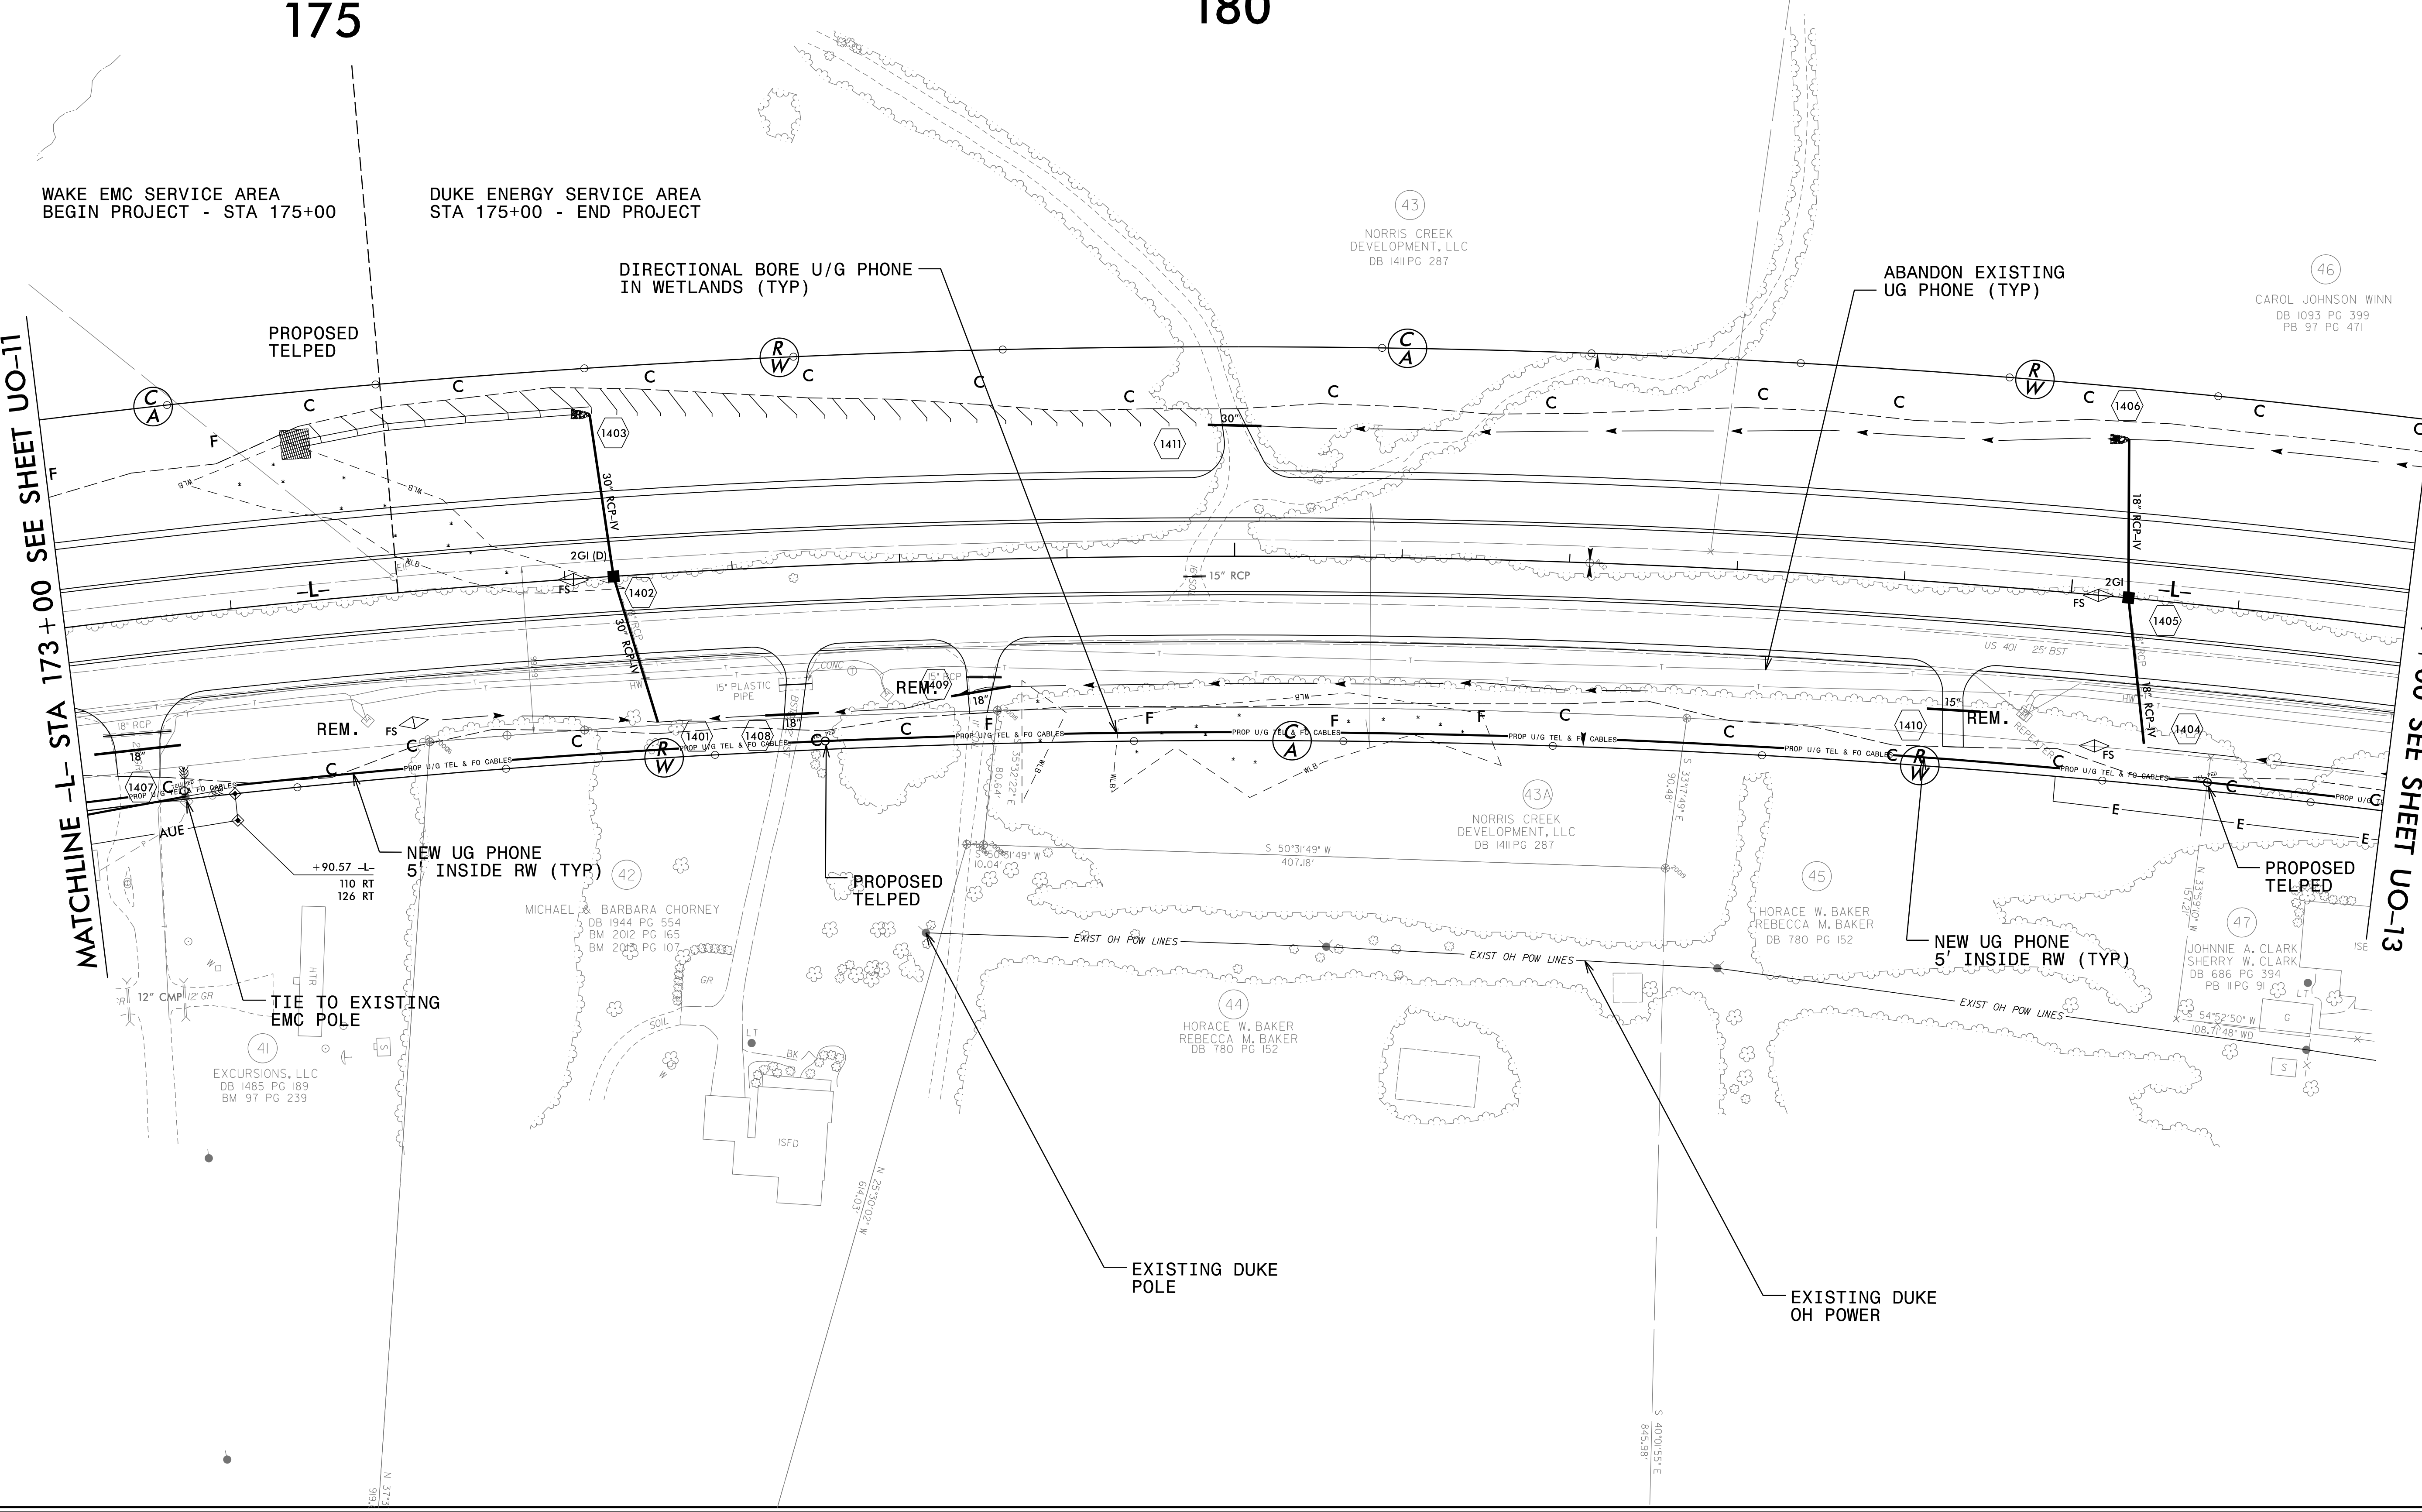

5/14/99
5-01-53 PV
N:\Utilities\2814C\2814C-ut-rd\14_U012_psh.dgn
14-01-17

EXCURSIONS, LLC
DB 1485 PG 189
BM 97 PG 239

MICHAEL & BARBARA CHORNEY
DB 1944 PG 554
BM 2012 PG 165
BM 2023 PG 107

HORACE W. BAKER
REBECCA M. BAKER
DB 780 PG 152

JOHNNIE A. CLARK
SHERRY W. CLARK
DB 686 PG 394
PB 11 PG 91

43
NORRIS CREEK
DEVELOPMENT, LLC
DB 1411 PG 287

46
CAROL JOHNSON WINN
DB 1093 PG 399
PB 97 PG 471

43A
NORRIS CREEK
DEVELOPMENT, LLC
DB 1411 PG 287

45
HORACE W. BAKER
REBECCA M. BAKER
DB 780 PG 152

PROPOSED TELPED

TIE TO EXISTING
EMC POLE

NEW UG PHONE
5' INSIDE RW (TYP)

NEW UG PHONE
5' INSIDE RW (TYP)

EXISTING DUKE
POLE

EXISTING DUKE
OH POWER

PROPOSED
TELPED

ABANDON EXISTING
UG PHONE (TYP)

DIRECTIONAL BORE U/G PHONE
IN WETLANDS (TYP)

UTILITIES BY OTHERS



NOTE:
ALL UTILITY WORK SHOWN ON THIS SHEET WILL BE DONE BY OTHERS. NO PAYMENT WILL BE MADE TO THE CONTRACTOR FOR UTILITY WORK SHOWN ON THIS SHEET.

NOTE: OVERHEAD AND UNDERGROUND SERVICE CONNECTIONS TO UTILITY CUSTOMERS WILL BE RESTORED AS NEEDED. ACTUAL LOCATION TO BE DETERMINED AT TIME OF INSTALLATION.

190

195

200

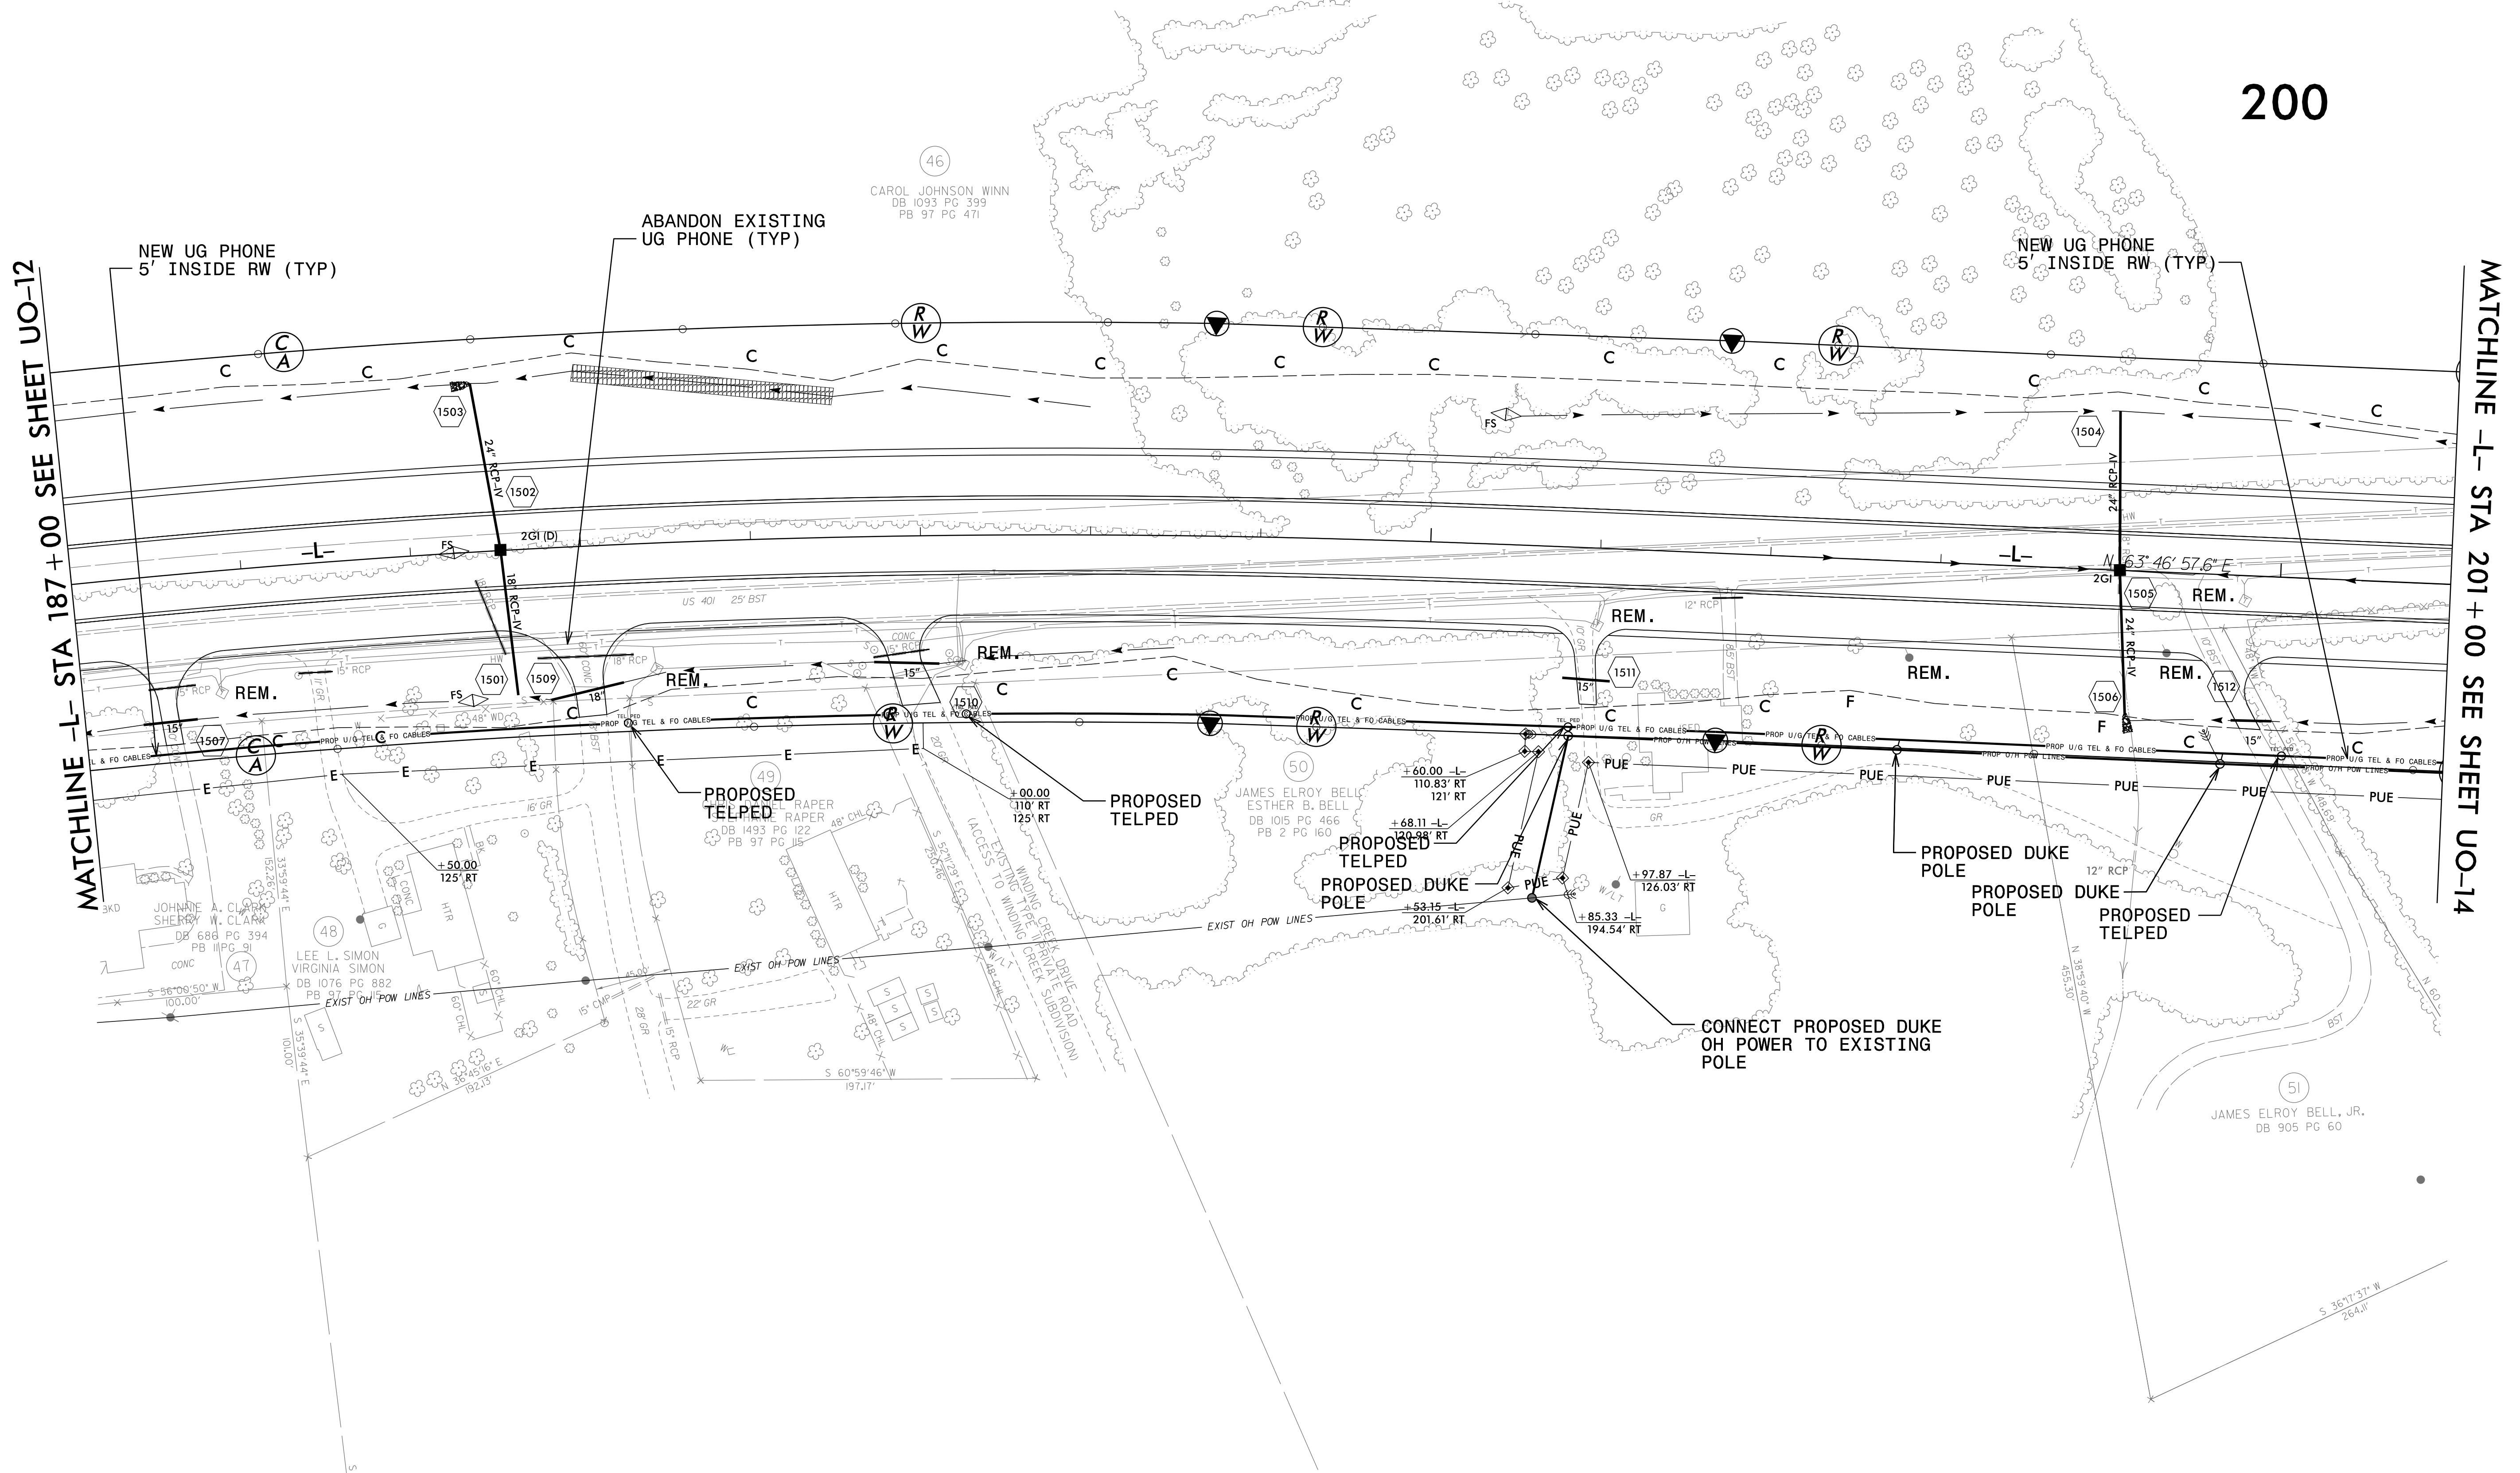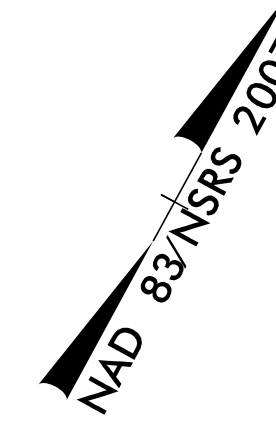

REVISIONS

07-13-15 REVISED POWER LOCATIONS

5/14/99

5:03:40 PM
5/14/15
N:\Utilities\2814C\2814C.dwg


MATCHLINE -L- STA 201+00 SEE SHEET UO-14

MATCHLINE -L- STA 187+00 SEE SHEET UO-12

UTILITIES BY OTHERS

NOTE:
ALL UTILITY WORK SHOWN ON THIS SHEET WILL BE DONE BY OTHERS. NO PAYMENT WILL BE MADE TO THE CONTRACTOR FOR UTILITY WORK SHOWN ON THIS SHEET.


NOTE: OVERHEAD AND UNDERGROUND SERVICE CONNECTIONS TO UTILITY CUSTOMERS WILL BE RESTORED AS NEEDED. ACTUAL LOCATION TO BE DETERMINED AT TIME OF INSTALLATION.

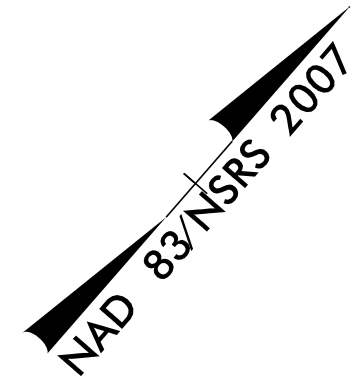

205

210

215

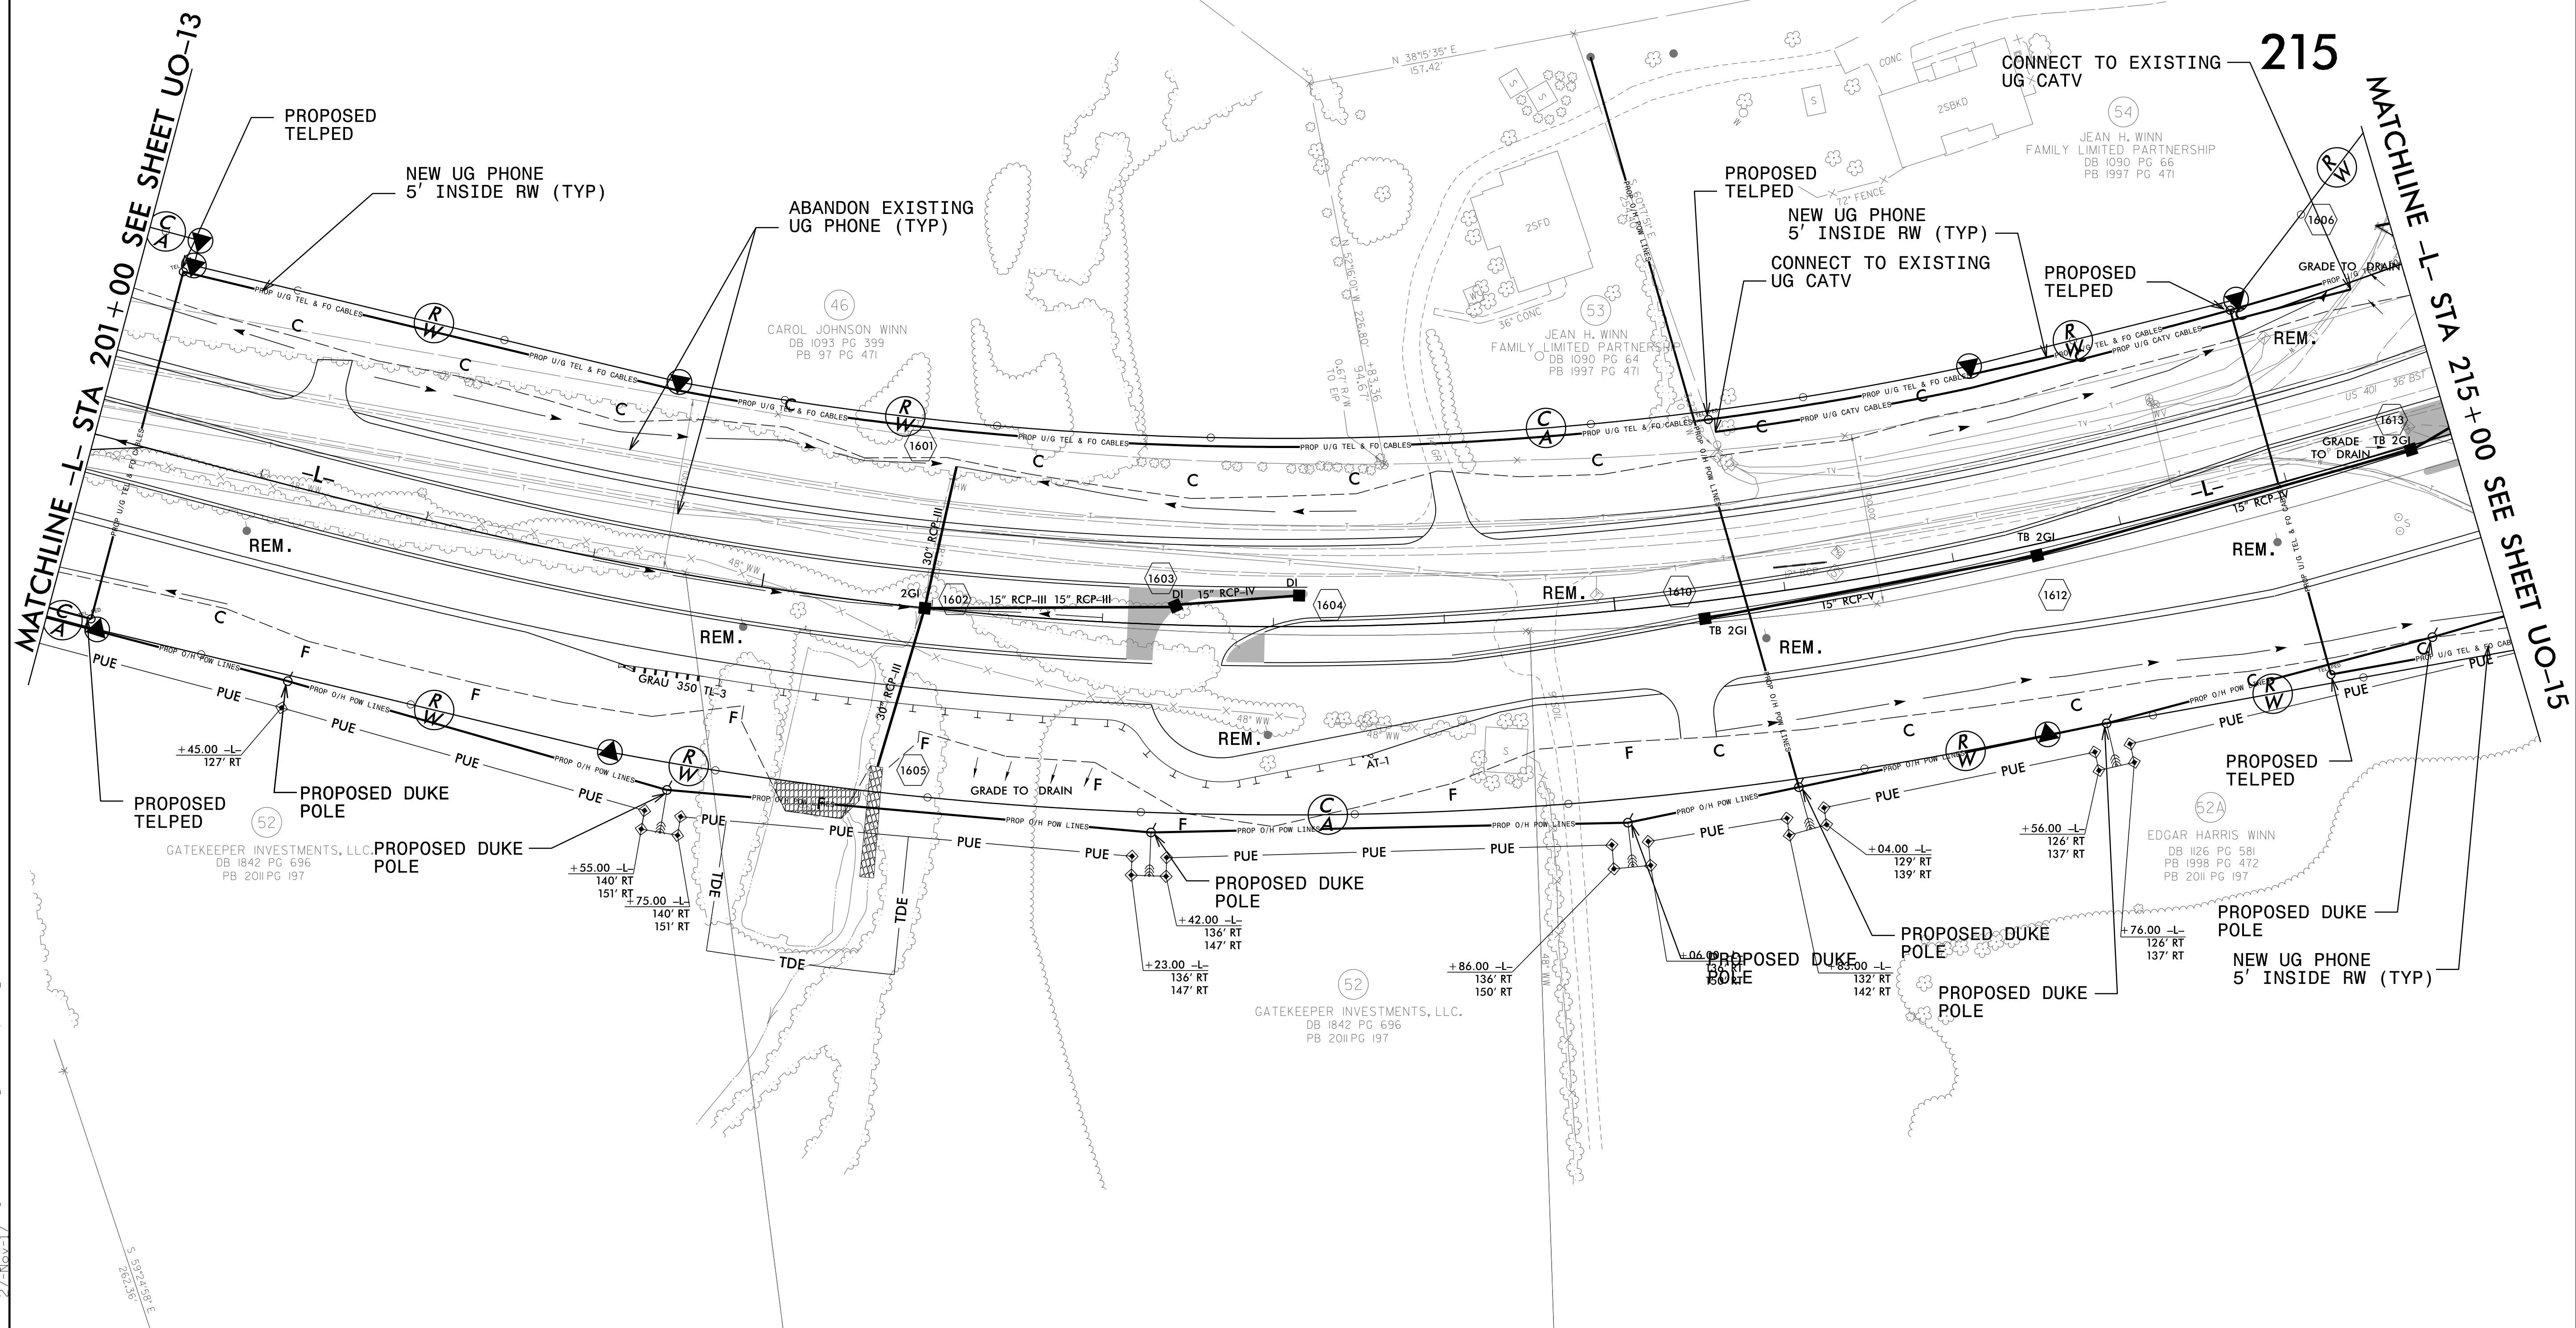

MATCHLINE -L- STA 201+00 SEE SHEET UO-13



MATCHLINE -L- STA 215+00 SEE SHEET UO-15

5/14/99

5:05:47 PM
C:\Users\psh\dgn\Projects\R2814C\ut_r\dj\5_UO14_psh.dgn

UTILITIES BY OTHERS

NOTE: ALL UTILITY WORK SHOWN ON THIS SHEET WILL BE DONE BY OTHERS. NO PAYMENT WILL BE MADE TO THE CONTRACTOR FOR UTILITY WORK SHOWN ON THIS SHEET.

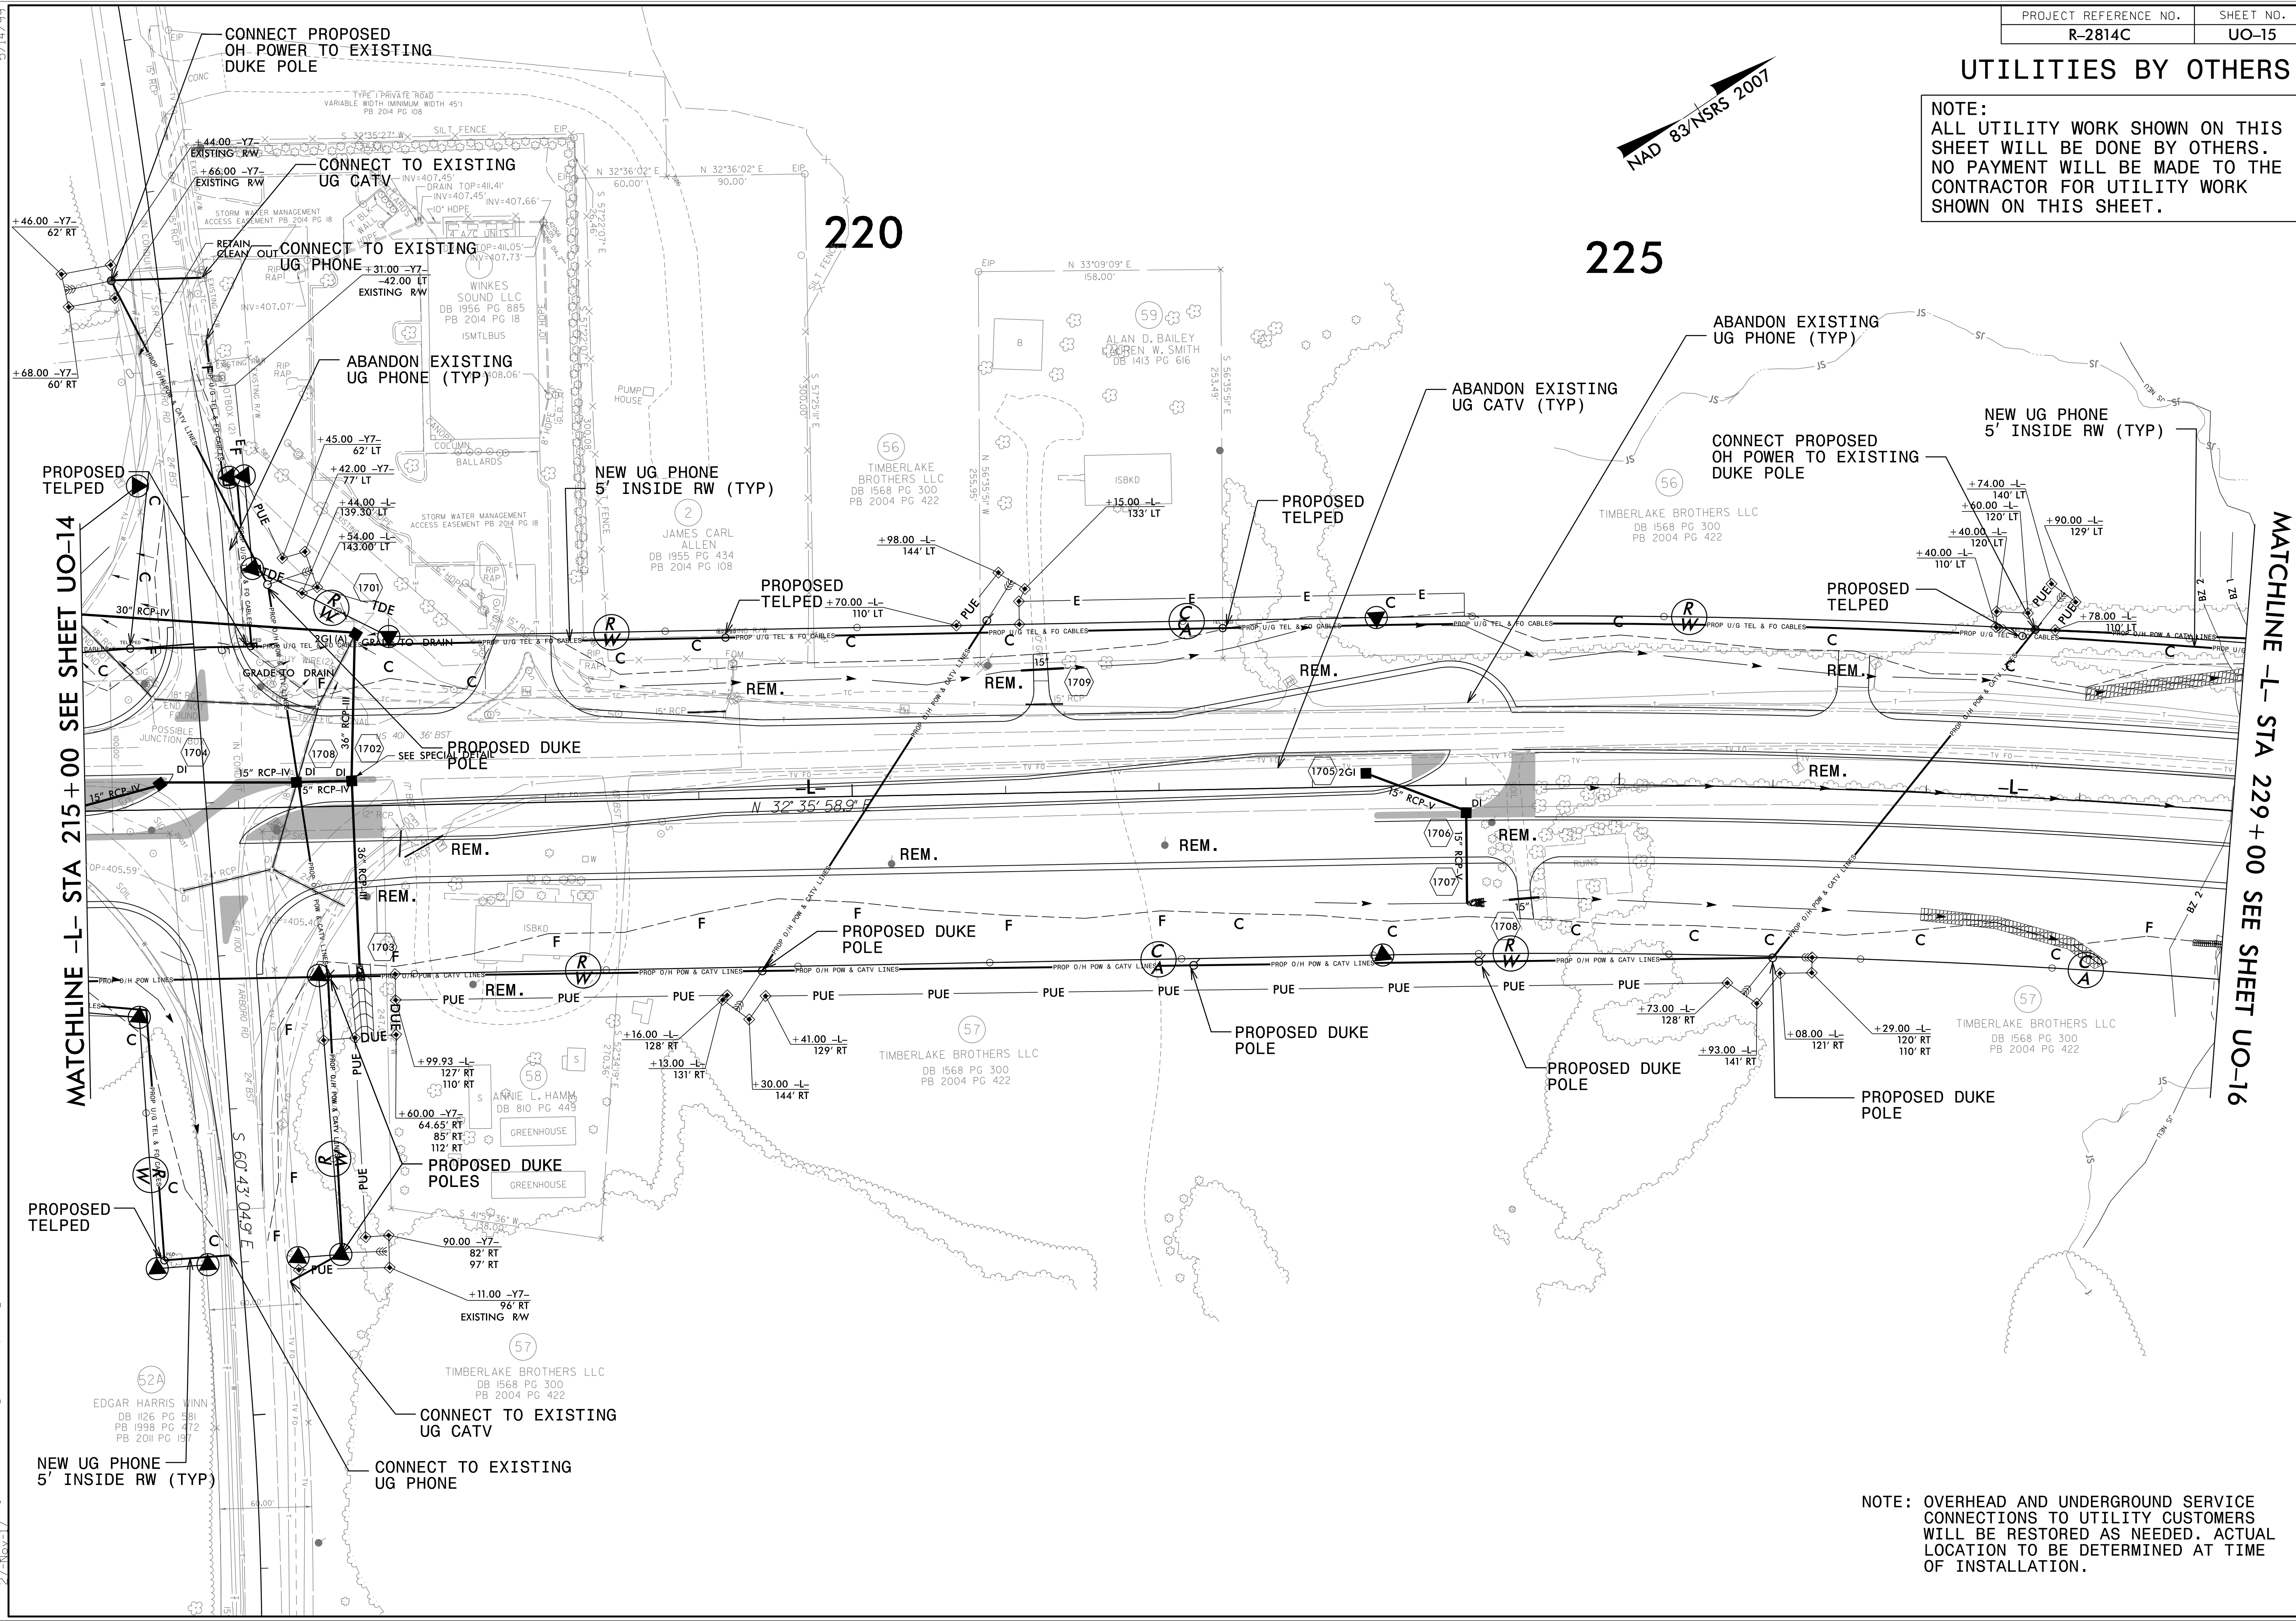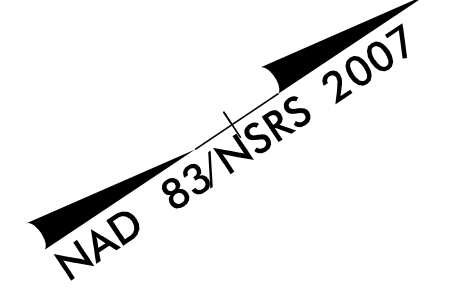

MATCHLINE -L- STA 215 +00 SEE SHEET UO-14


MATCHLINE -L- STA 229 +00 SEE SHEET UO-16

NOTE: OVERHEAD AND UNDERGROUND SERVICE CONNECTIONS TO UTILITY CUSTOMERS WILL BE RESTORED AS NEEDED. ACTUAL LOCATION TO BE DETERMINED AT TIME OF INSTALLATION.

5/14/99
5/07/05 PM
N:\Utilities\2814C\2814C.dwg
5/14/99
5/07/05 PM
N:\Utilities\2814C\2814C.dwg
5/14/99
5/07/05 PM
N:\Utilities\2814C\2814C.dwg

UTILITIES BY OTHERS

NOTE:
ALL UTILITY WORK SHOWN ON THIS SHEET WILL BE DONE BY OTHERS. NO PAYMENT WILL BE MADE TO THE CONTRACTOR FOR UTILITY WORK SHOWN ON THIS SHEET.

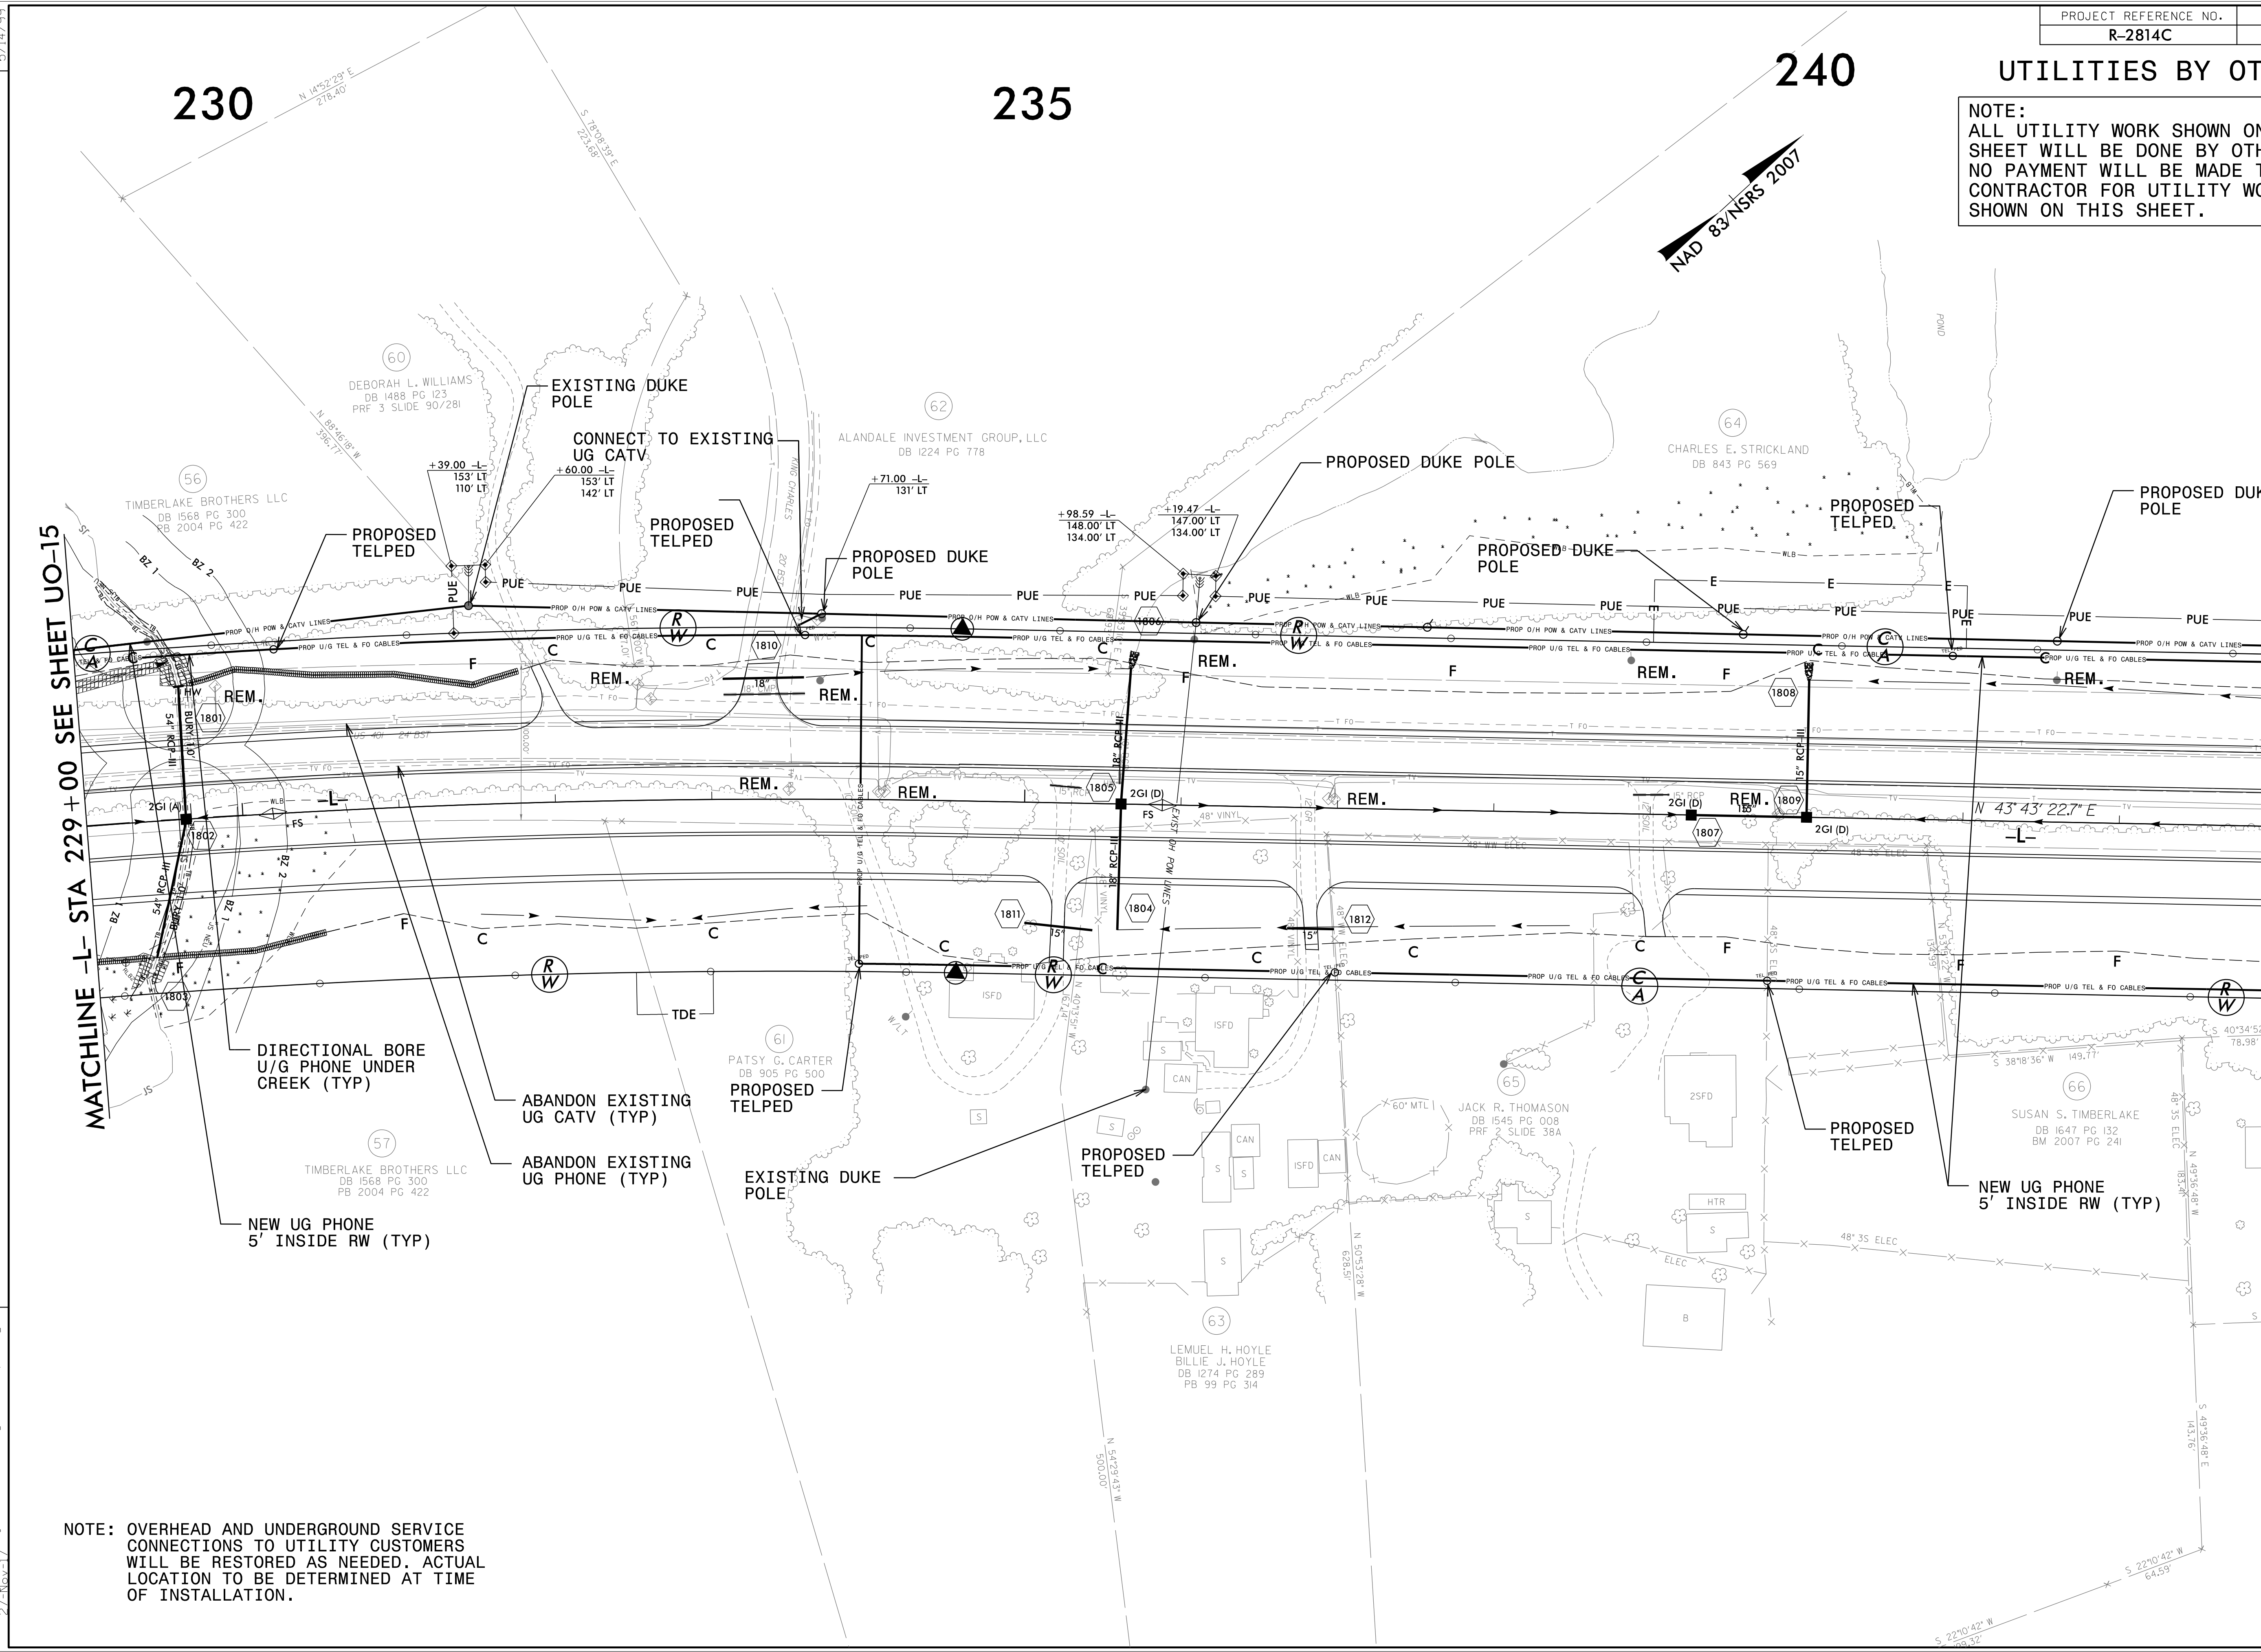

REVISIONS

07-13-15 REVISED POWER LOCATIONS
09-22-15 POWER RETURNED TO ORIGINAL LOCATION

MATCHLINE -L- STA 229 + 00 SEE SHEET UO-15


MATCHLINE -L- STA 243 + 00 SEE SHEET UO-17

NOTE: OVERHEAD AND UNDERGROUND SERVICE CONNECTIONS TO UTILITY CUSTOMERS WILL BE RESTORED AS NEEDED. ACTUAL LOCATION TO BE DETERMINED AT TIME OF INSTALLATION.

5/14/99
5/09/07 PM
N:\Utilities\Projects\2814C\ut_r.dwg
psh.dgn

UTILITIES BY OTHERS

NOTE:
ALL UTILITY WORK SHOWN ON THIS SHEET WILL BE DONE BY OTHERS. NO PAYMENT WILL BE MADE TO THE CONTRACTOR FOR UTILITY WORK SHOWN ON THIS SHEET.

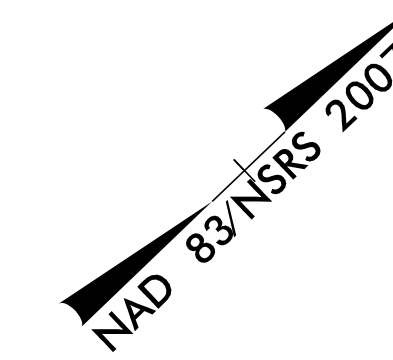


245

250

MATCHLINE -L- STA 243+00 SEE SHEET UO-16

MATCHLINE -L- STA 257+00 SEE SHEET UO-18

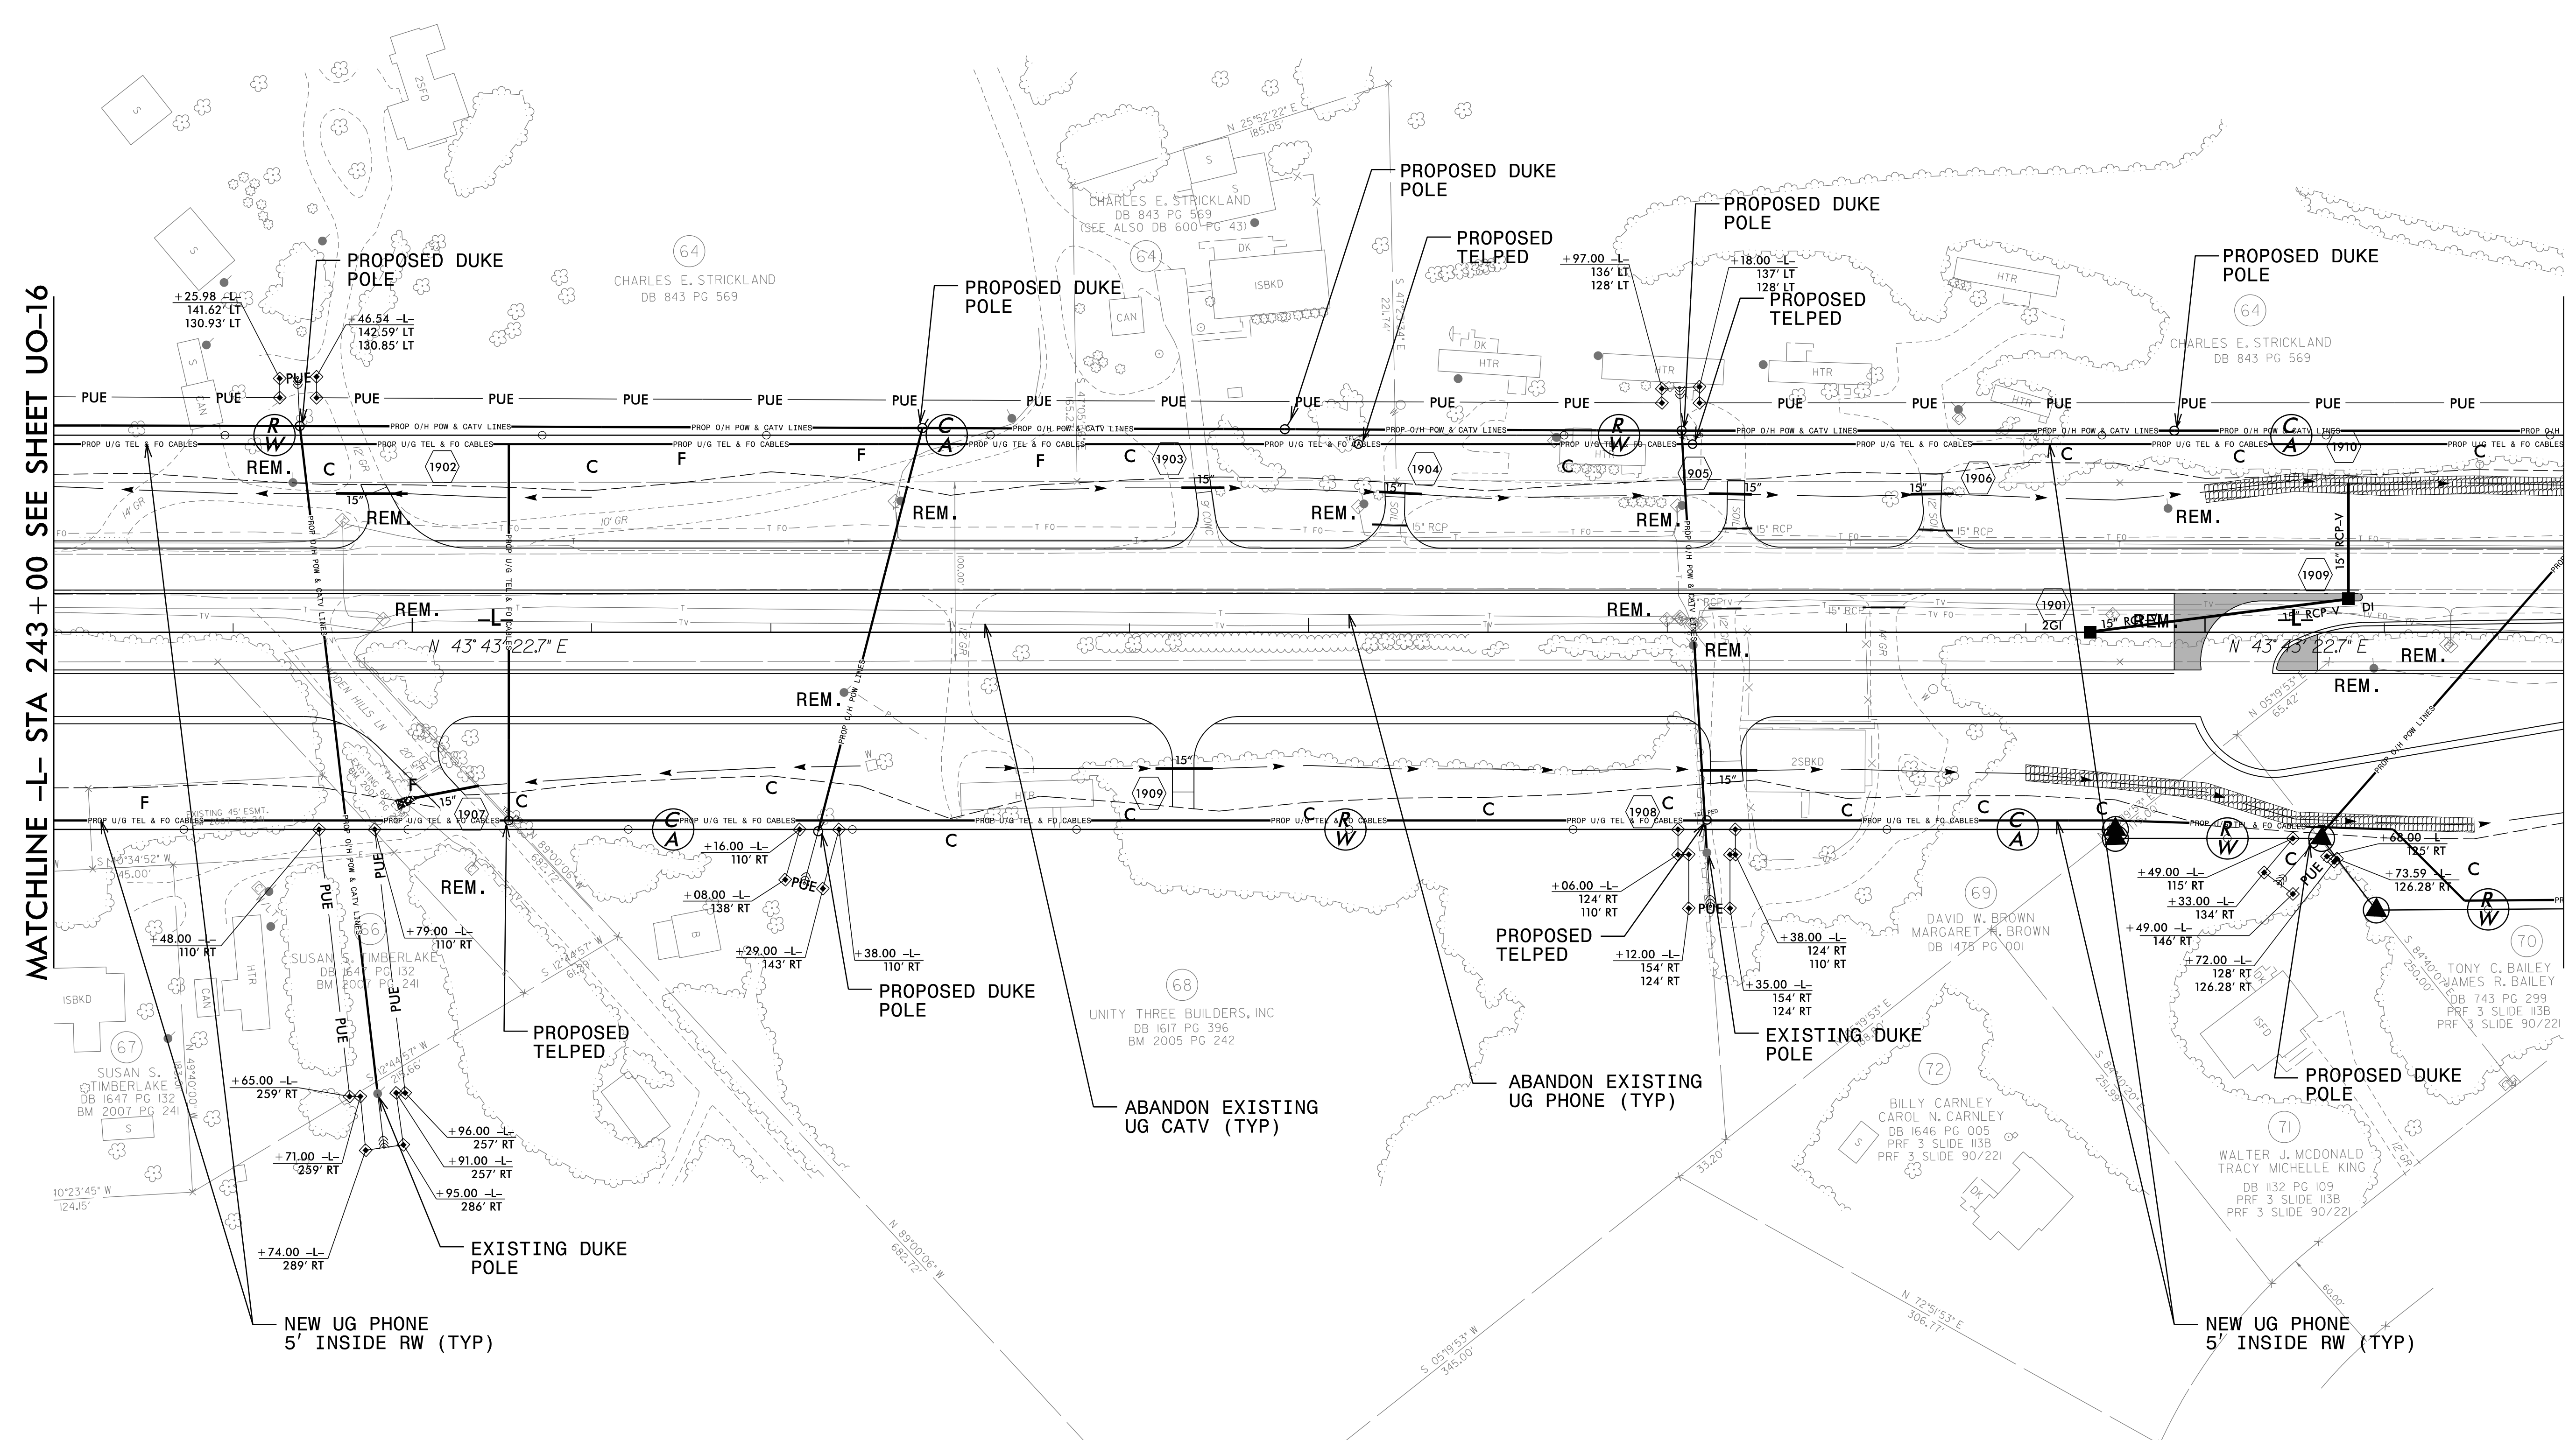

REVISIONS

07-13-15 REVISED POWER LOCATIONS

NOTE: OVERHEAD AND UNDERGROUND SERVICE CONNECTIONS TO UTILITY CUSTOMERS WILL BE RESTORED AS NEEDED. ACTUAL LOCATION TO BE DETERMINED AT TIME OF INSTALLATION.



5/14/99

I:\Utilities\2814C\ut-rd\19_u017_psh.dgn
15:46:18
10/7/2015 AM 10:48:42

UTILITIES BY OTHERS

NOTE:
ALL UTILITY WORK SHOWN ON THIS SHEET WILL BE DONE BY OTHERS. NO PAYMENT WILL BE MADE TO THE CONTRACTOR FOR UTILITY WORK SHOWN ON THIS SHEET.



NOTE: OVERHEAD AND UNDERGROUND SERVICE CONNECTIONS TO UTILITY CUSTOMERS WILL BE RESTORED AS NEEDED. ACTUAL LOCATION TO BE DETERMINED AT TIME OF INSTALLATION.

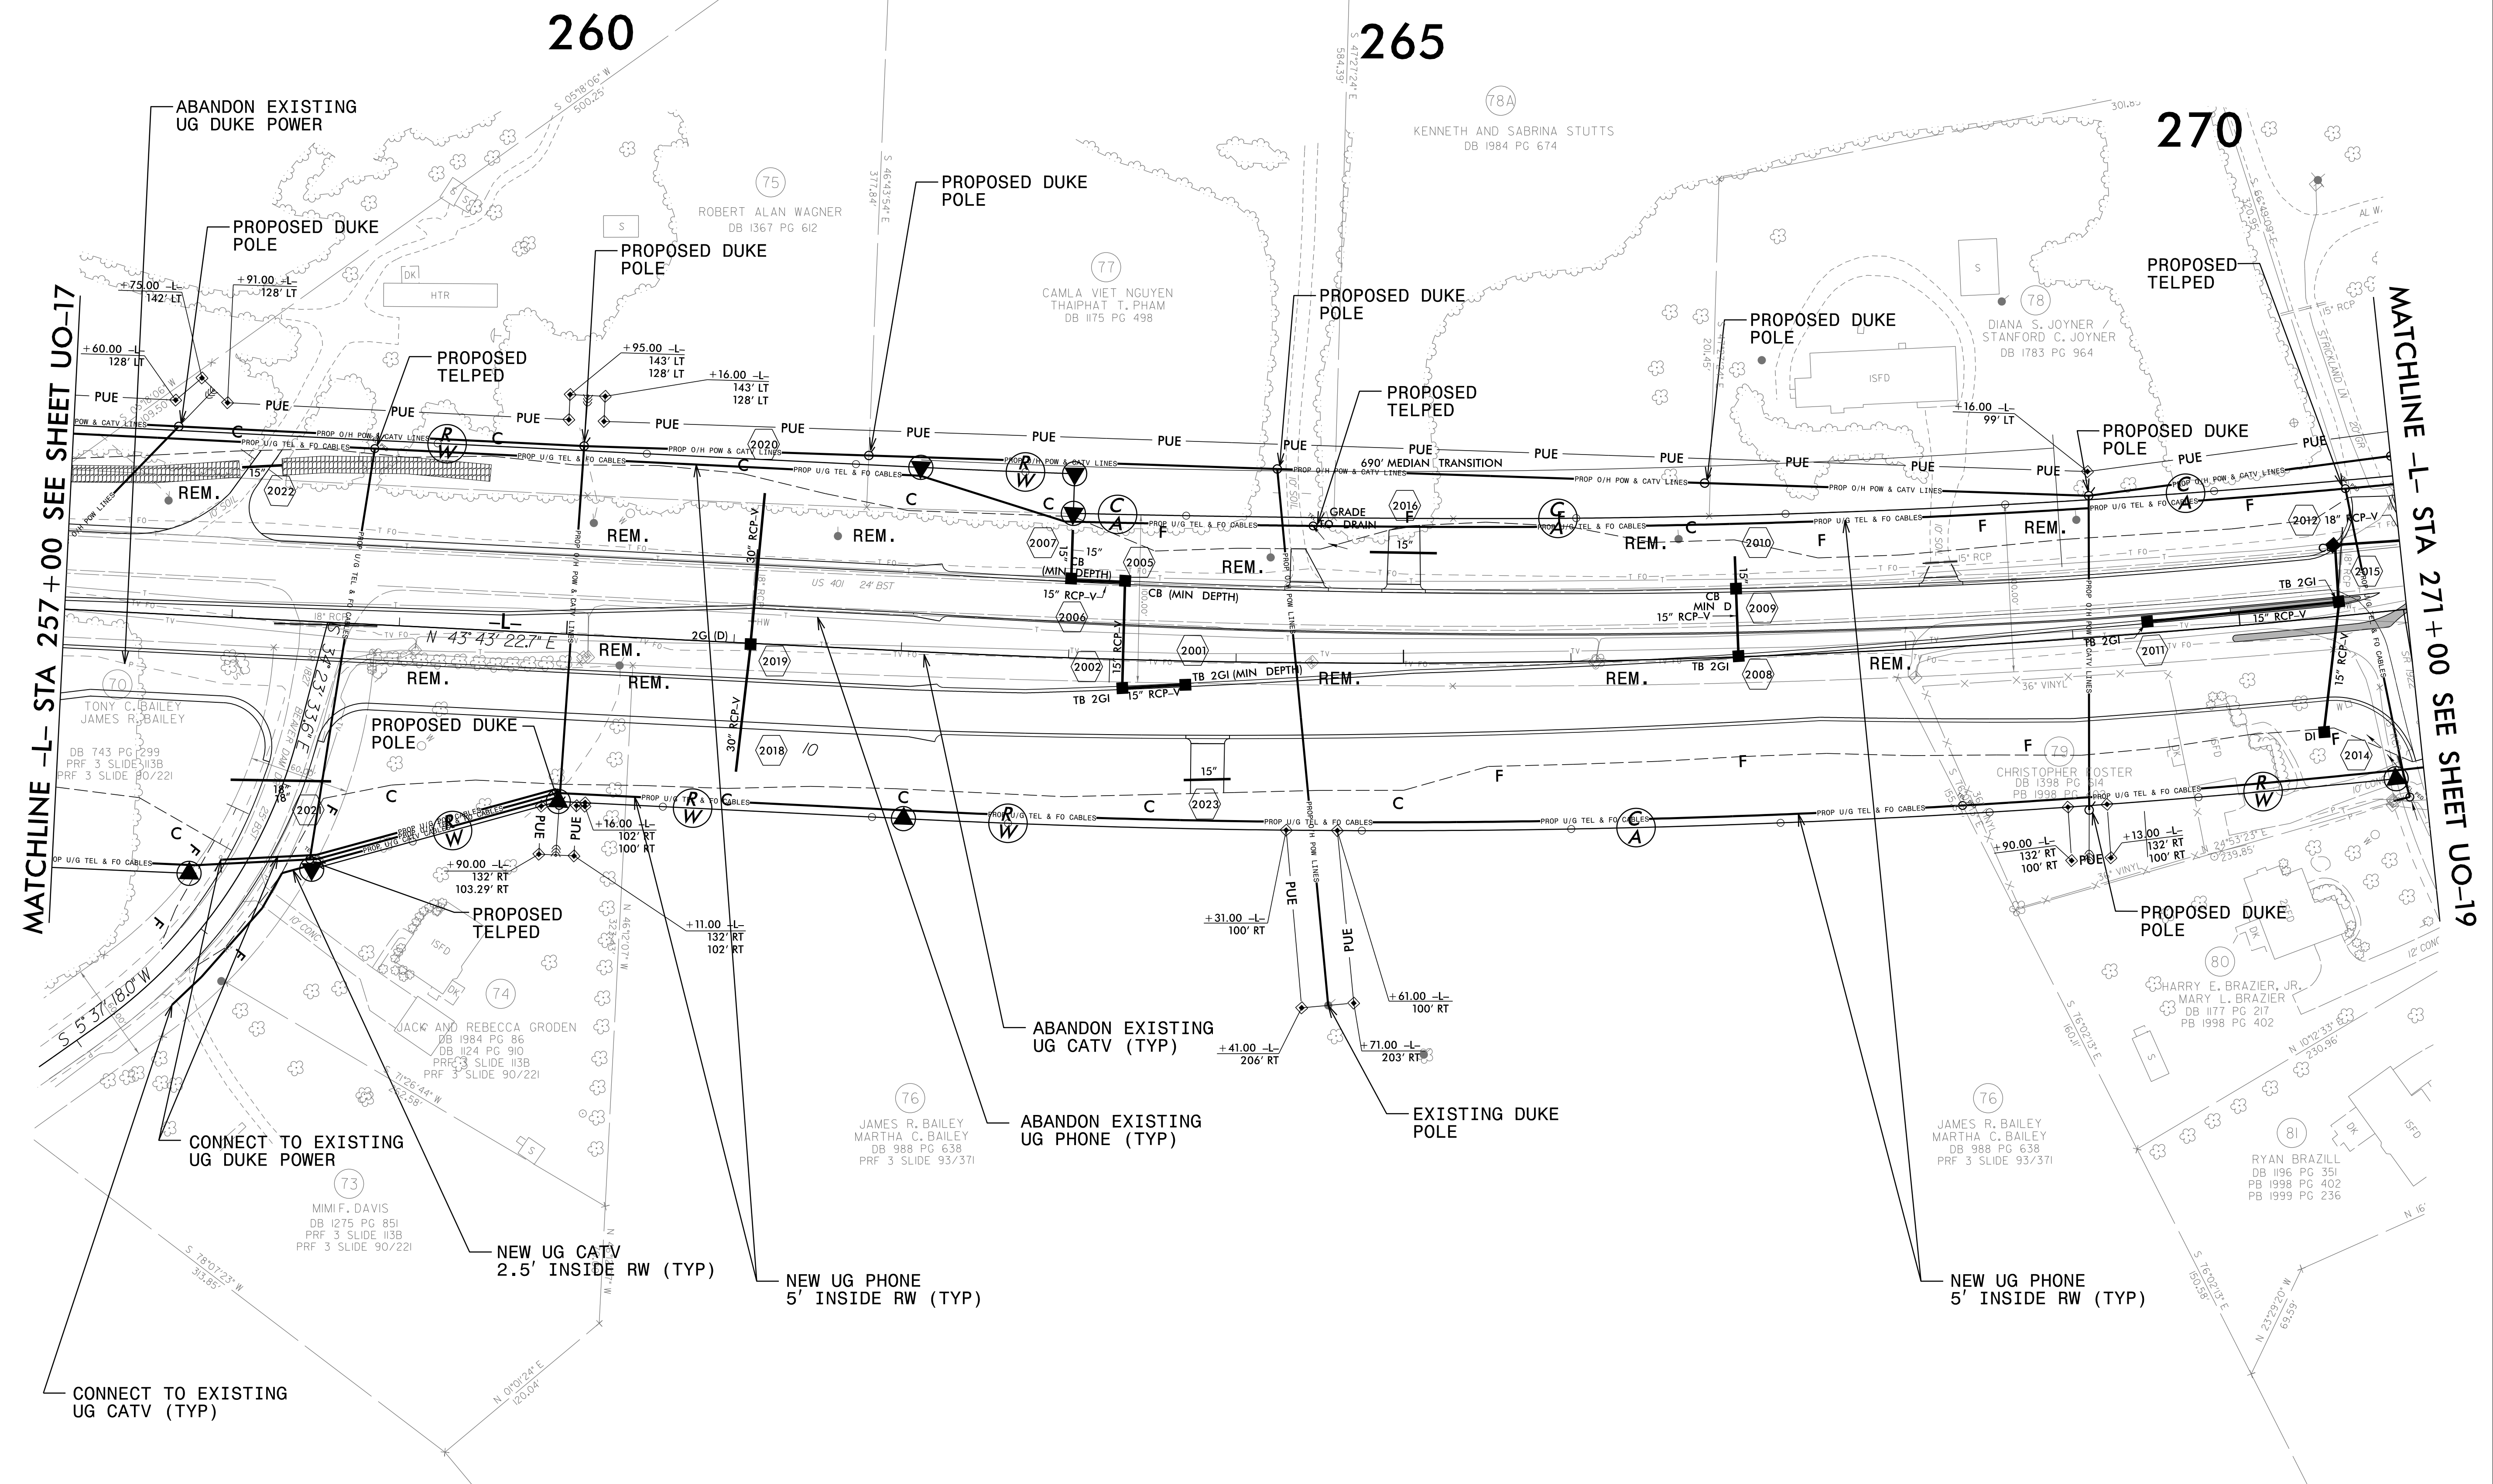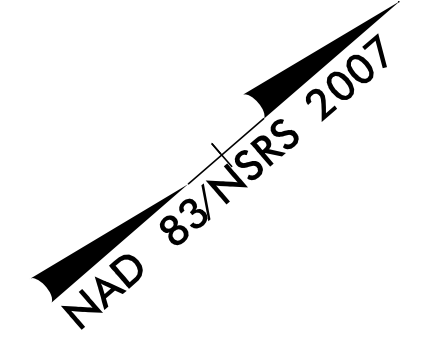

5/14/99
I:\2350_01\proj\N2814C_ut.-rdj\20_U018_psh.dgn
16:58:18

UTILITIES BY OTHERS

NOTE:
ALL UTILITY WORK SHOWN ON THIS SHEET WILL BE DONE BY OTHERS. NO PAYMENT WILL BE MADE TO THE CONTRACTOR FOR UTILITY WORK SHOWN ON THIS SHEET.

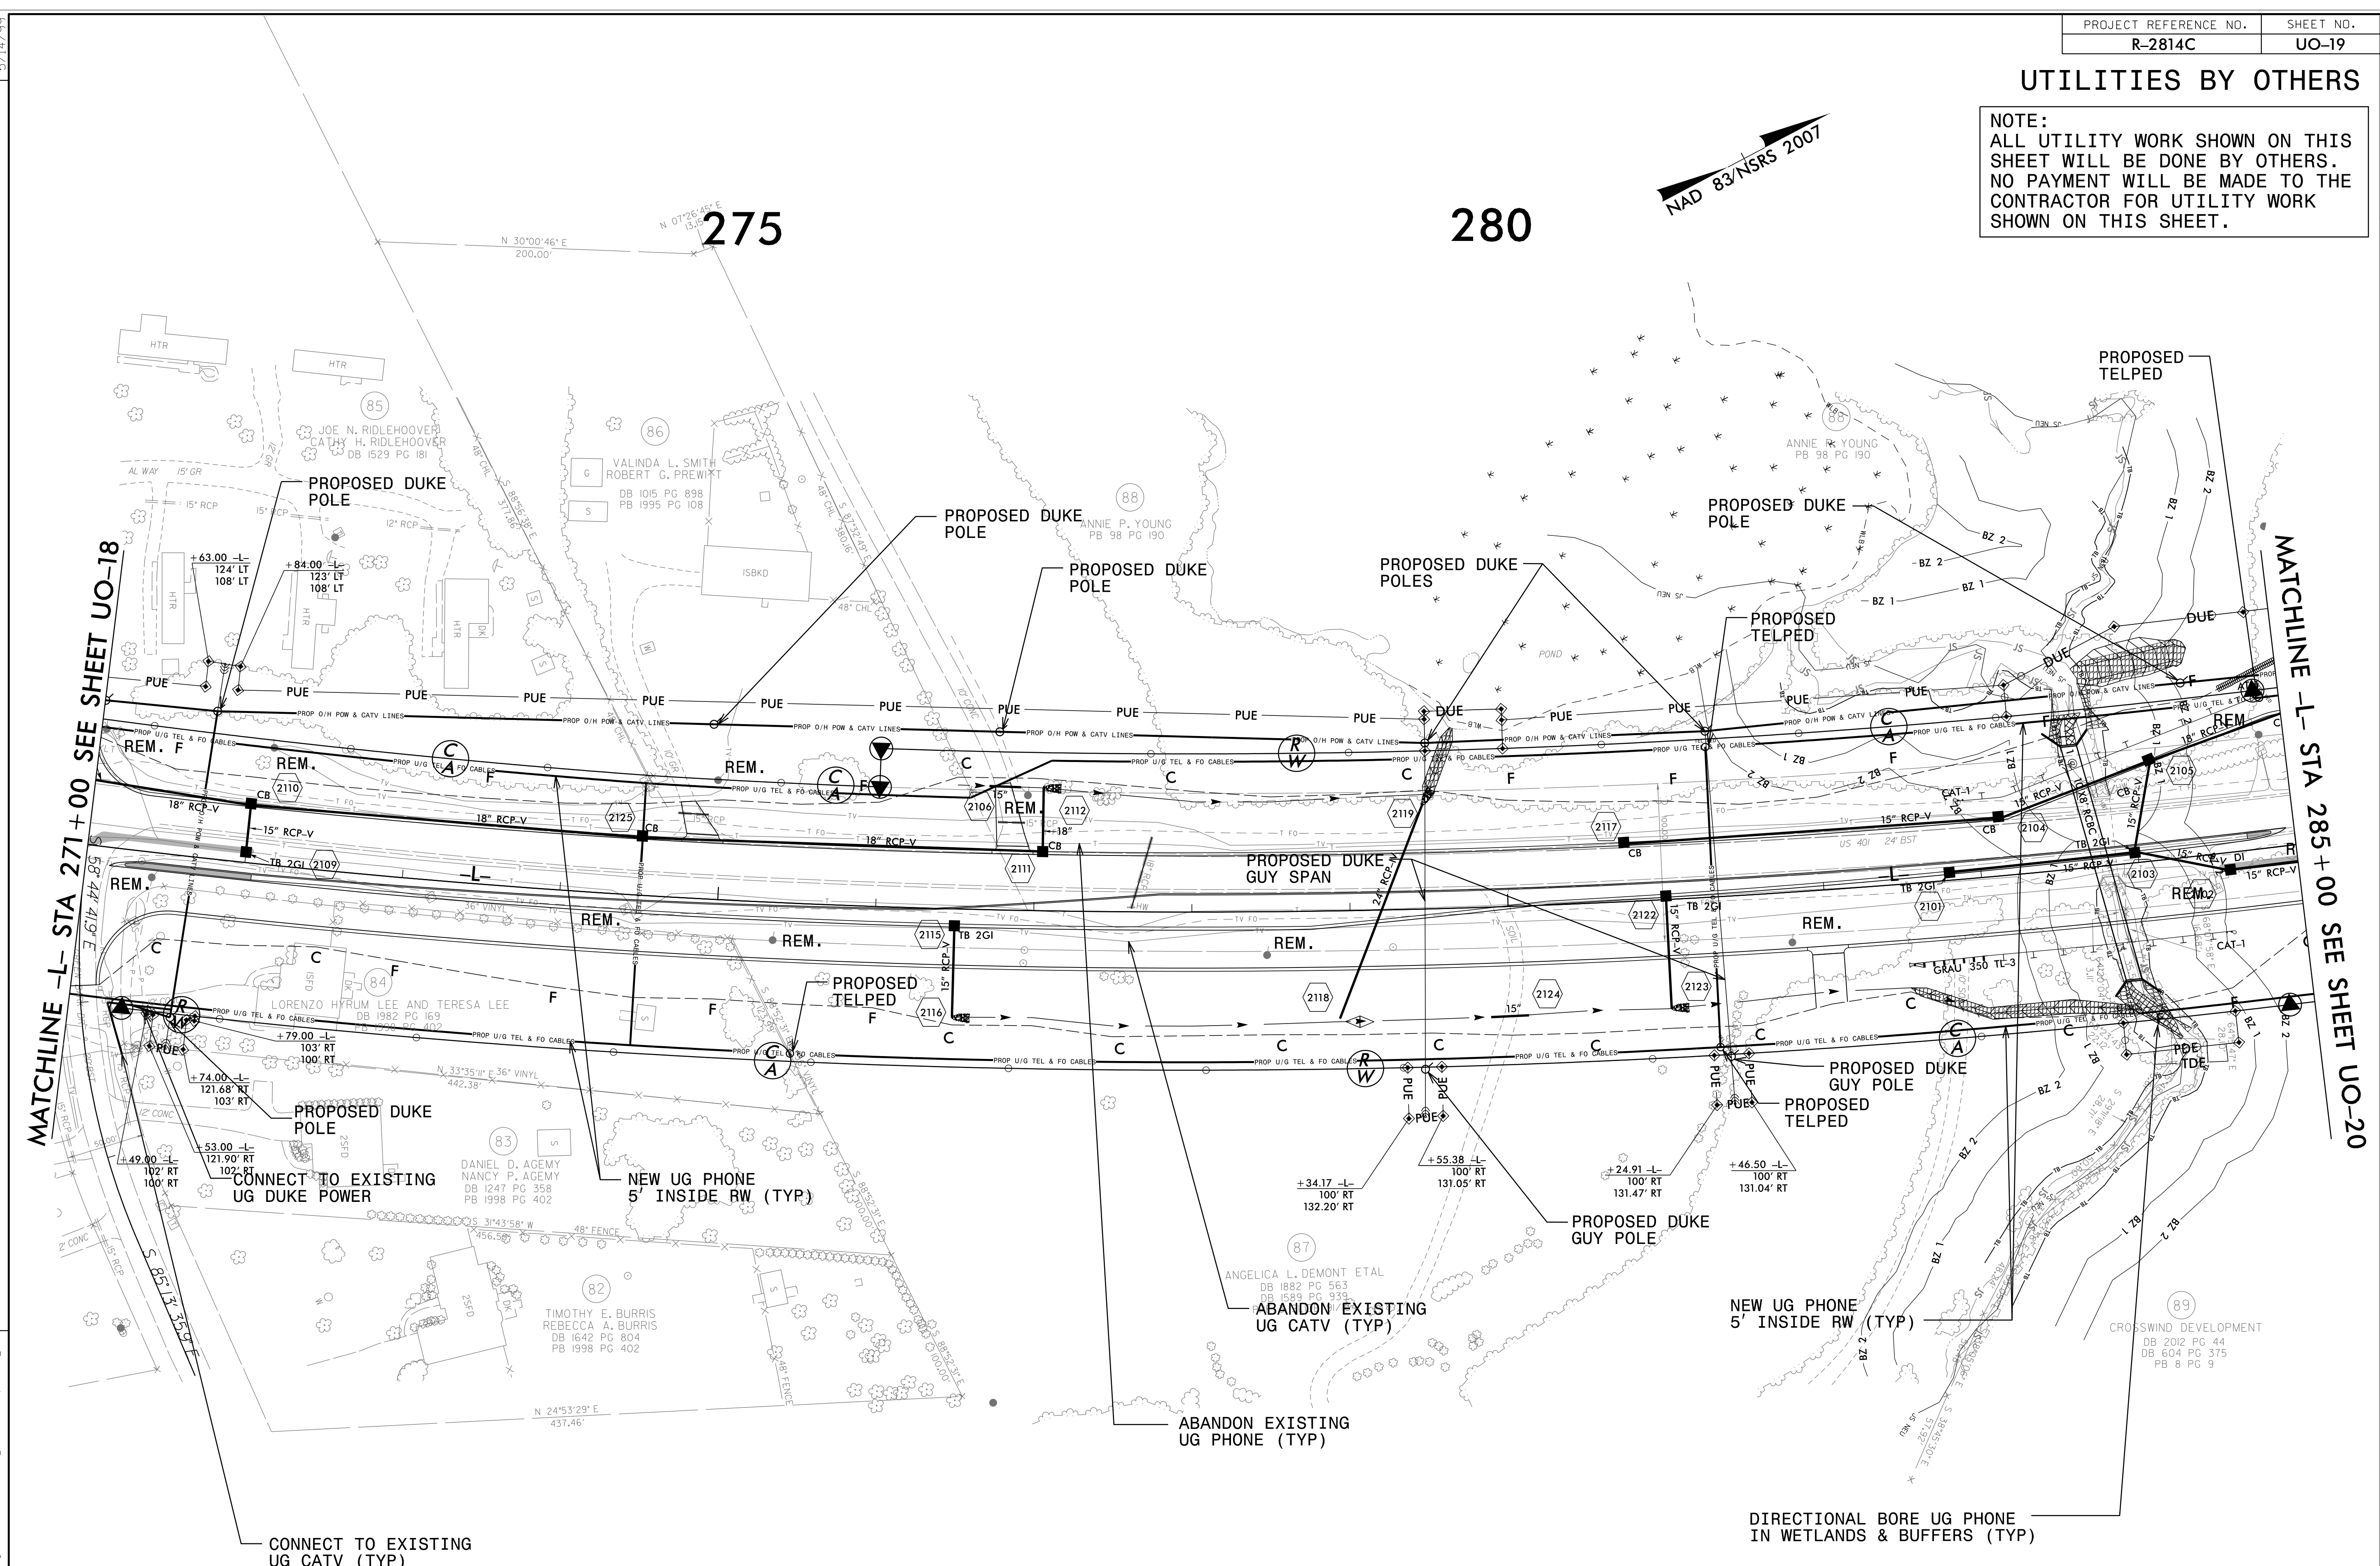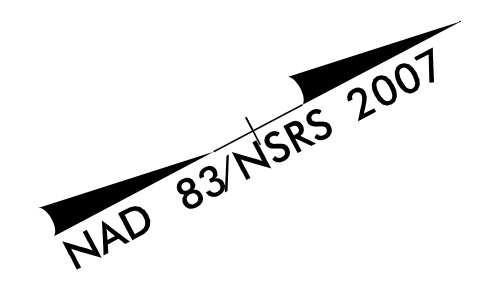

NOTE: OVERHEAD AND UNDERGROUND SERVICE CONNECTIONS TO UTILITY CUSTOMERS WILL BE RESTORED AS NEEDED. ACTUAL LOCATION TO BE DETERMINED AT TIME OF INSTALLATION.

DIRECTIONAL BORE UG PHONE IN WETLANDS & BUFFERS (TYP)

MATCHLINE -L- STA 271+00 SEE SHEET UO-18

MATCHLINE -L- STA 285+00 SEE SHEET UO-20

07-13-15 REVISED POWER LOCATIONS


REVISIONS

5/14/99

5:24:15M
U:\projects\2814C\2814C.dwg
2/1/2007

UTILITIES BY OTHERS

NOTE:
ALL UTILITY WORK SHOWN ON THIS SHEET WILL BE DONE BY OTHERS. NO PAYMENT WILL BE MADE TO THE CONTRACTOR FOR UTILITY WORK SHOWN ON THIS SHEET.

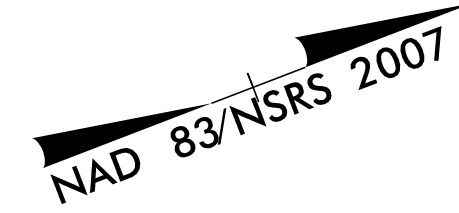


285

290

295

MATCHLINE -L- STA 285 + 00 SEE SHEET UO-19

MATCHLINE -L- STA 299 + 00 SEE SHEET UO-21

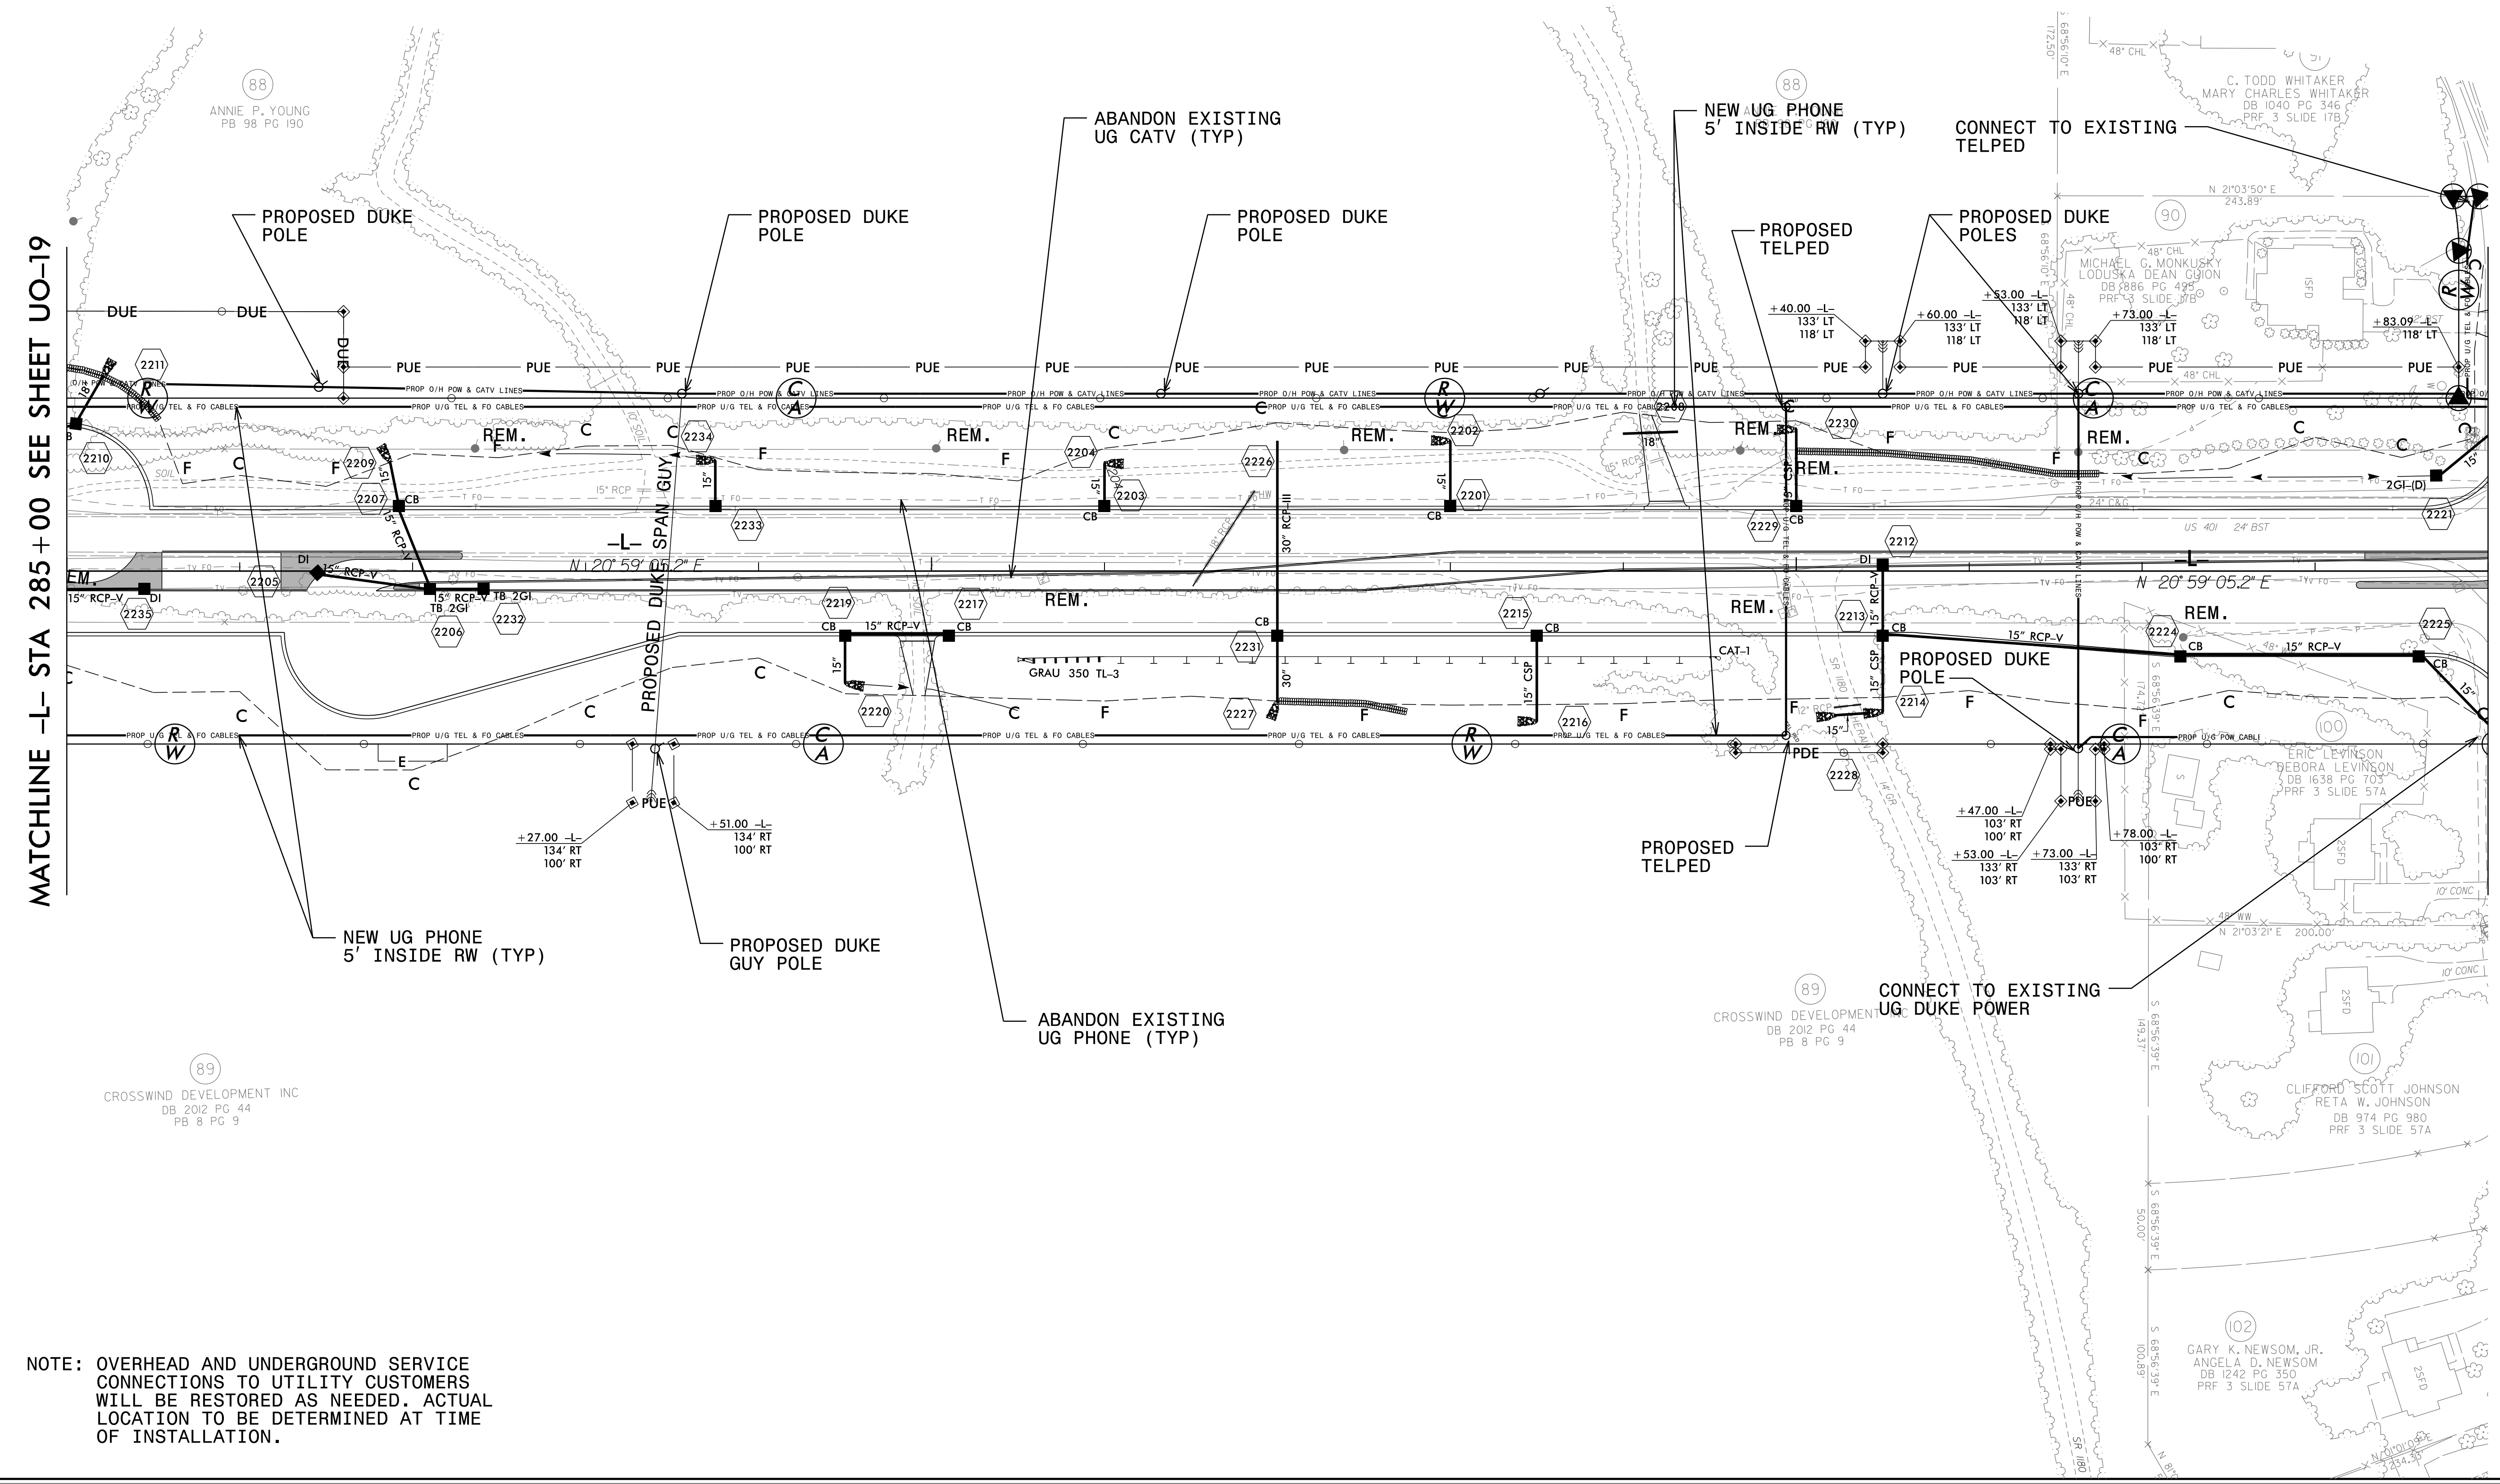


NOTE: OVERHEAD AND UNDERGROUND SERVICE CONNECTIONS TO UTILITY CUSTOMERS WILL BE RESTORED AS NEEDED. ACTUAL LOCATION TO BE DETERMINED AT TIME OF INSTALLATION.

5/14/99
I:\3741\AW\15741\Drawings\2814C\ut_r\dj\22_UO20_psh.dgn

UTILITIES BY OTHERS

NOTE:
 ALL UTILITY WORK SHOWN ON THIS SHEET WILL BE DONE BY OTHERS. NO PAYMENT WILL BE MADE TO THE CONTRACTOR FOR UTILITY WORK SHOWN ON THIS SHEET.

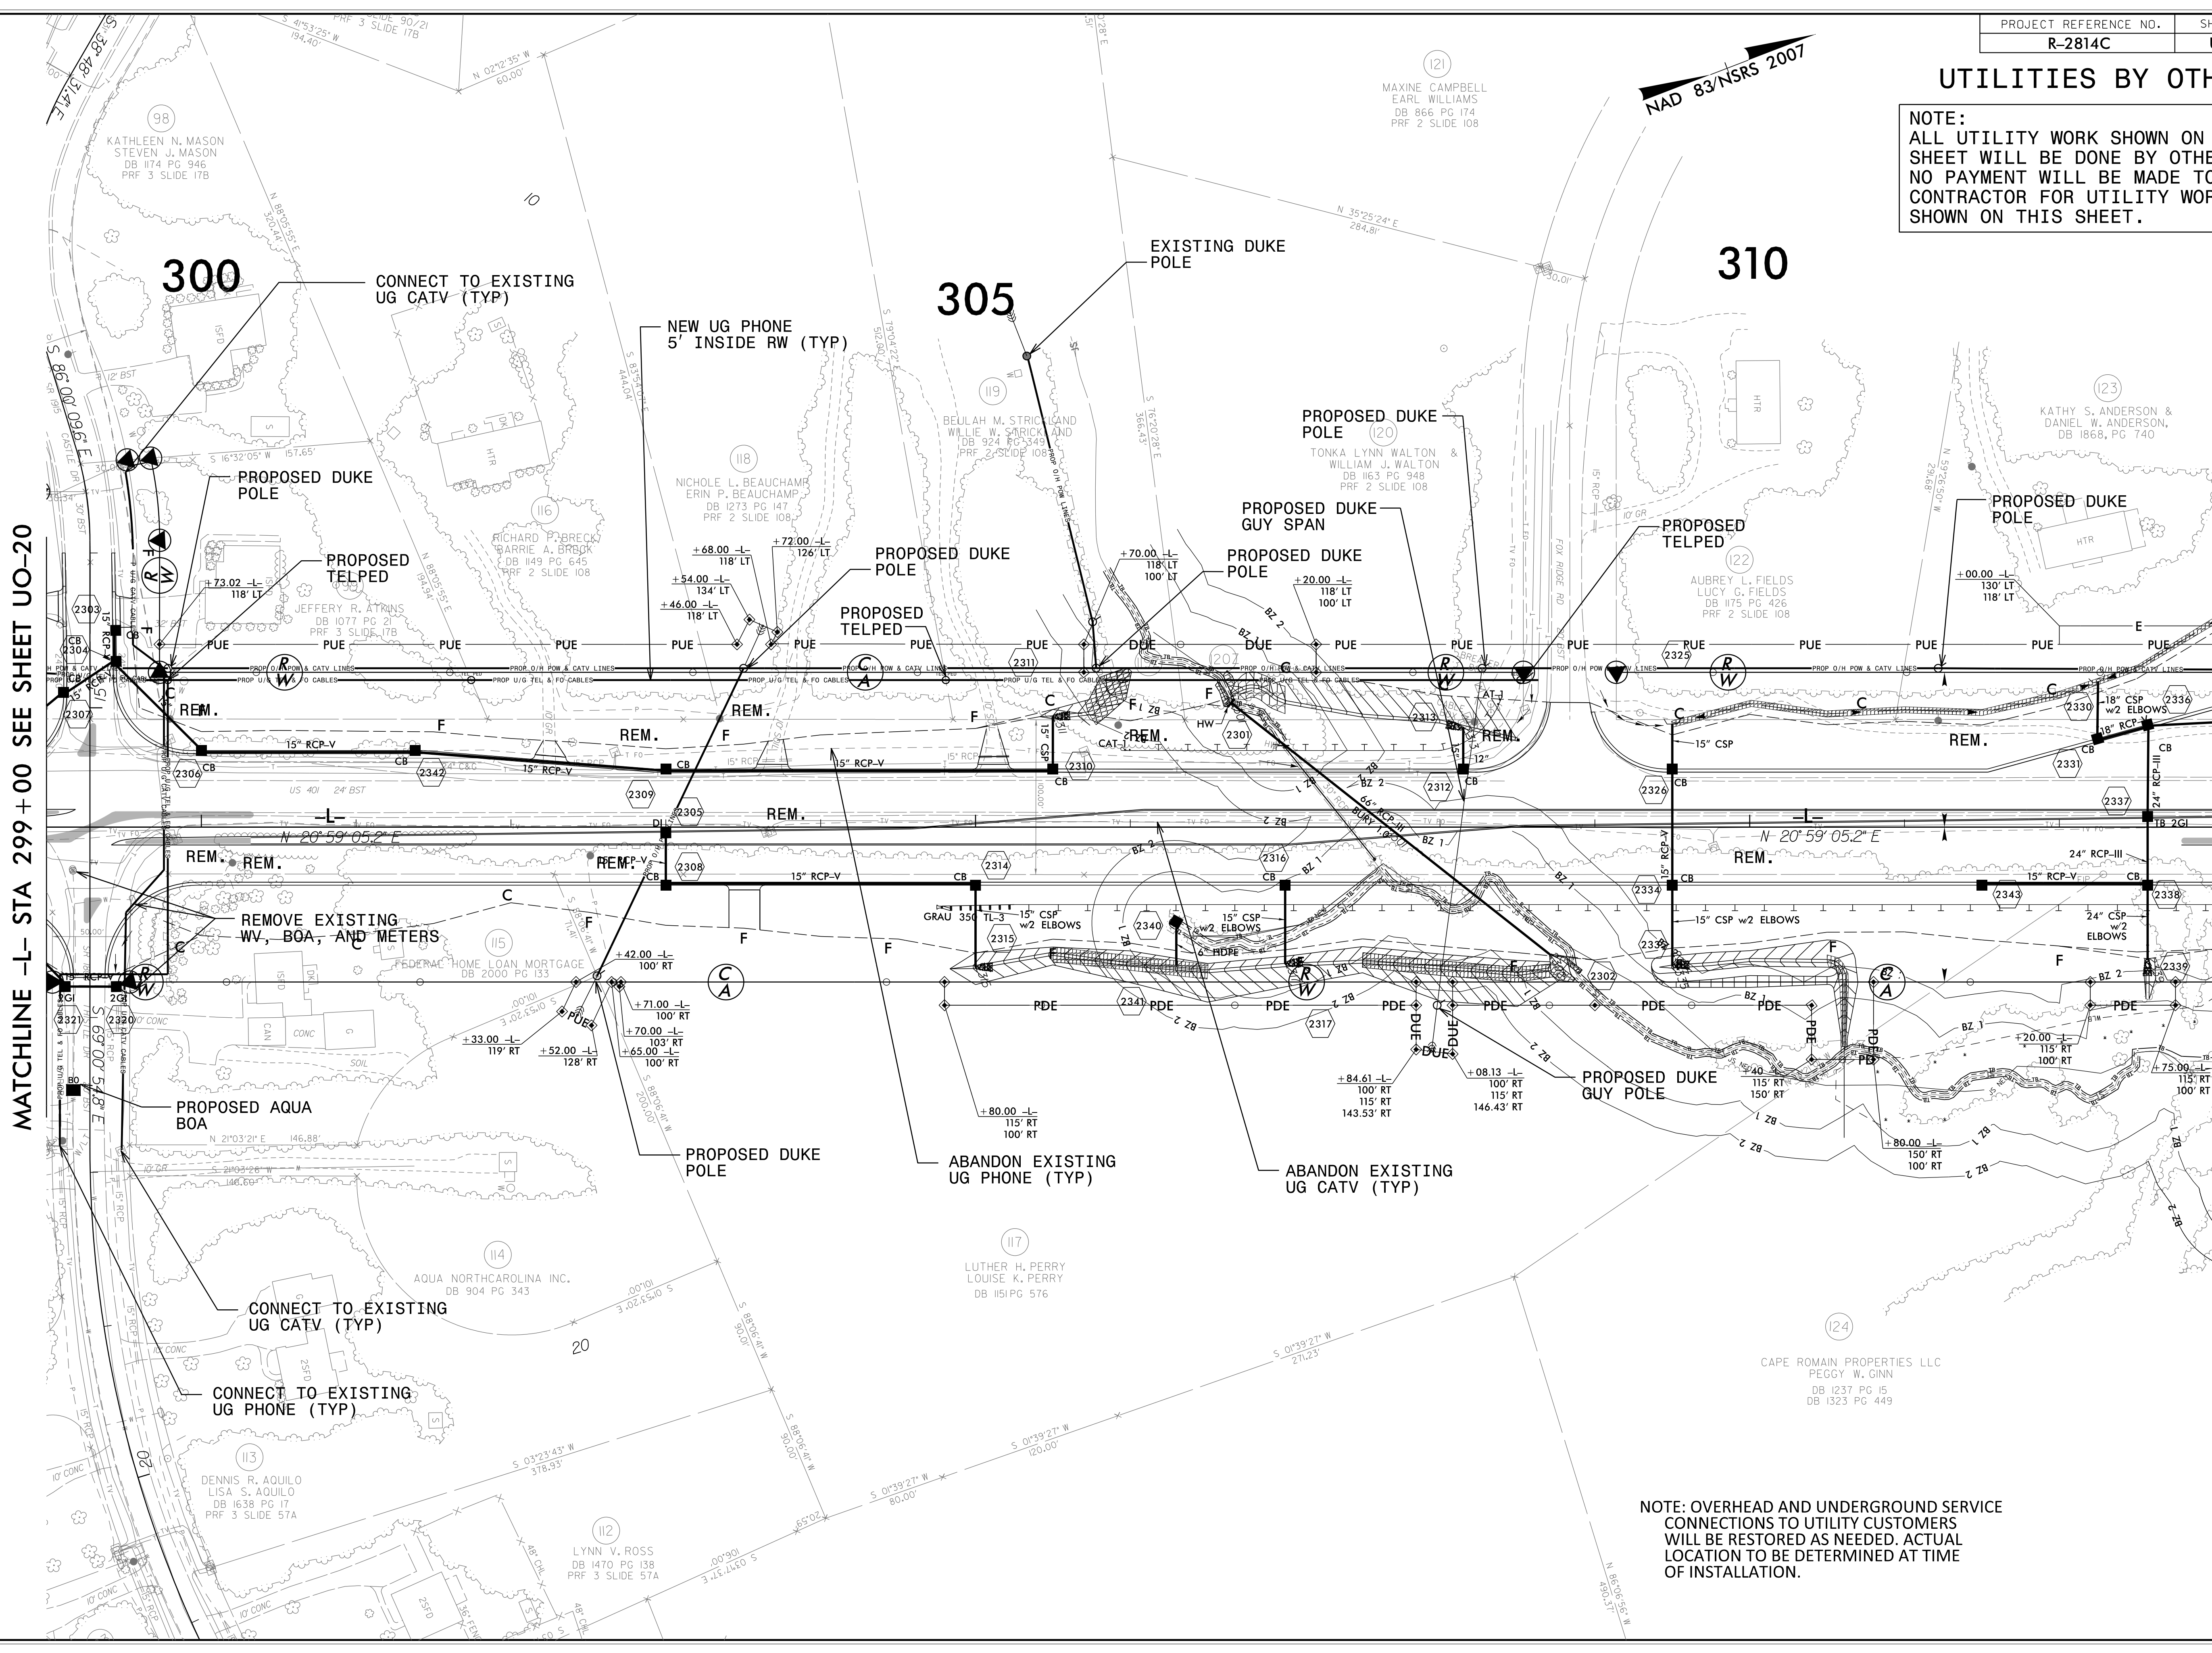

NAD 83/NSRS 2007

MATCHLINE -L- STA 299+00 SEE SHEET UO-20

MATCHLINE -L- STA 313+00 SEE SHEET UO-22

REVISIONS


07-13-15 REVISED POWER LOCATIONS

NOTE: OVERHEAD AND UNDERGROUND SERVICE CONNECTIONS TO UTILITY CUSTOMERS WILL BE RESTORED AS NEEDED. ACTUAL LOCATION TO BE DETERMINED AT TIME OF INSTALLATION.

2:16:55 PM
 C:\Users\jrt\OneDrive\Documents\R2814C_ut_l_r.dwg:23_UO21_psh.dgn
 5/14/99

UTILITIES BY OTHERS

NOTE:
ALL UTILITY WORK SHOWN ON THIS SHEET WILL BE DONE BY OTHERS. NO PAYMENT WILL BE MADE TO THE CONTRACTOR FOR UTILITY WORK SHOWN ON THIS SHEET.

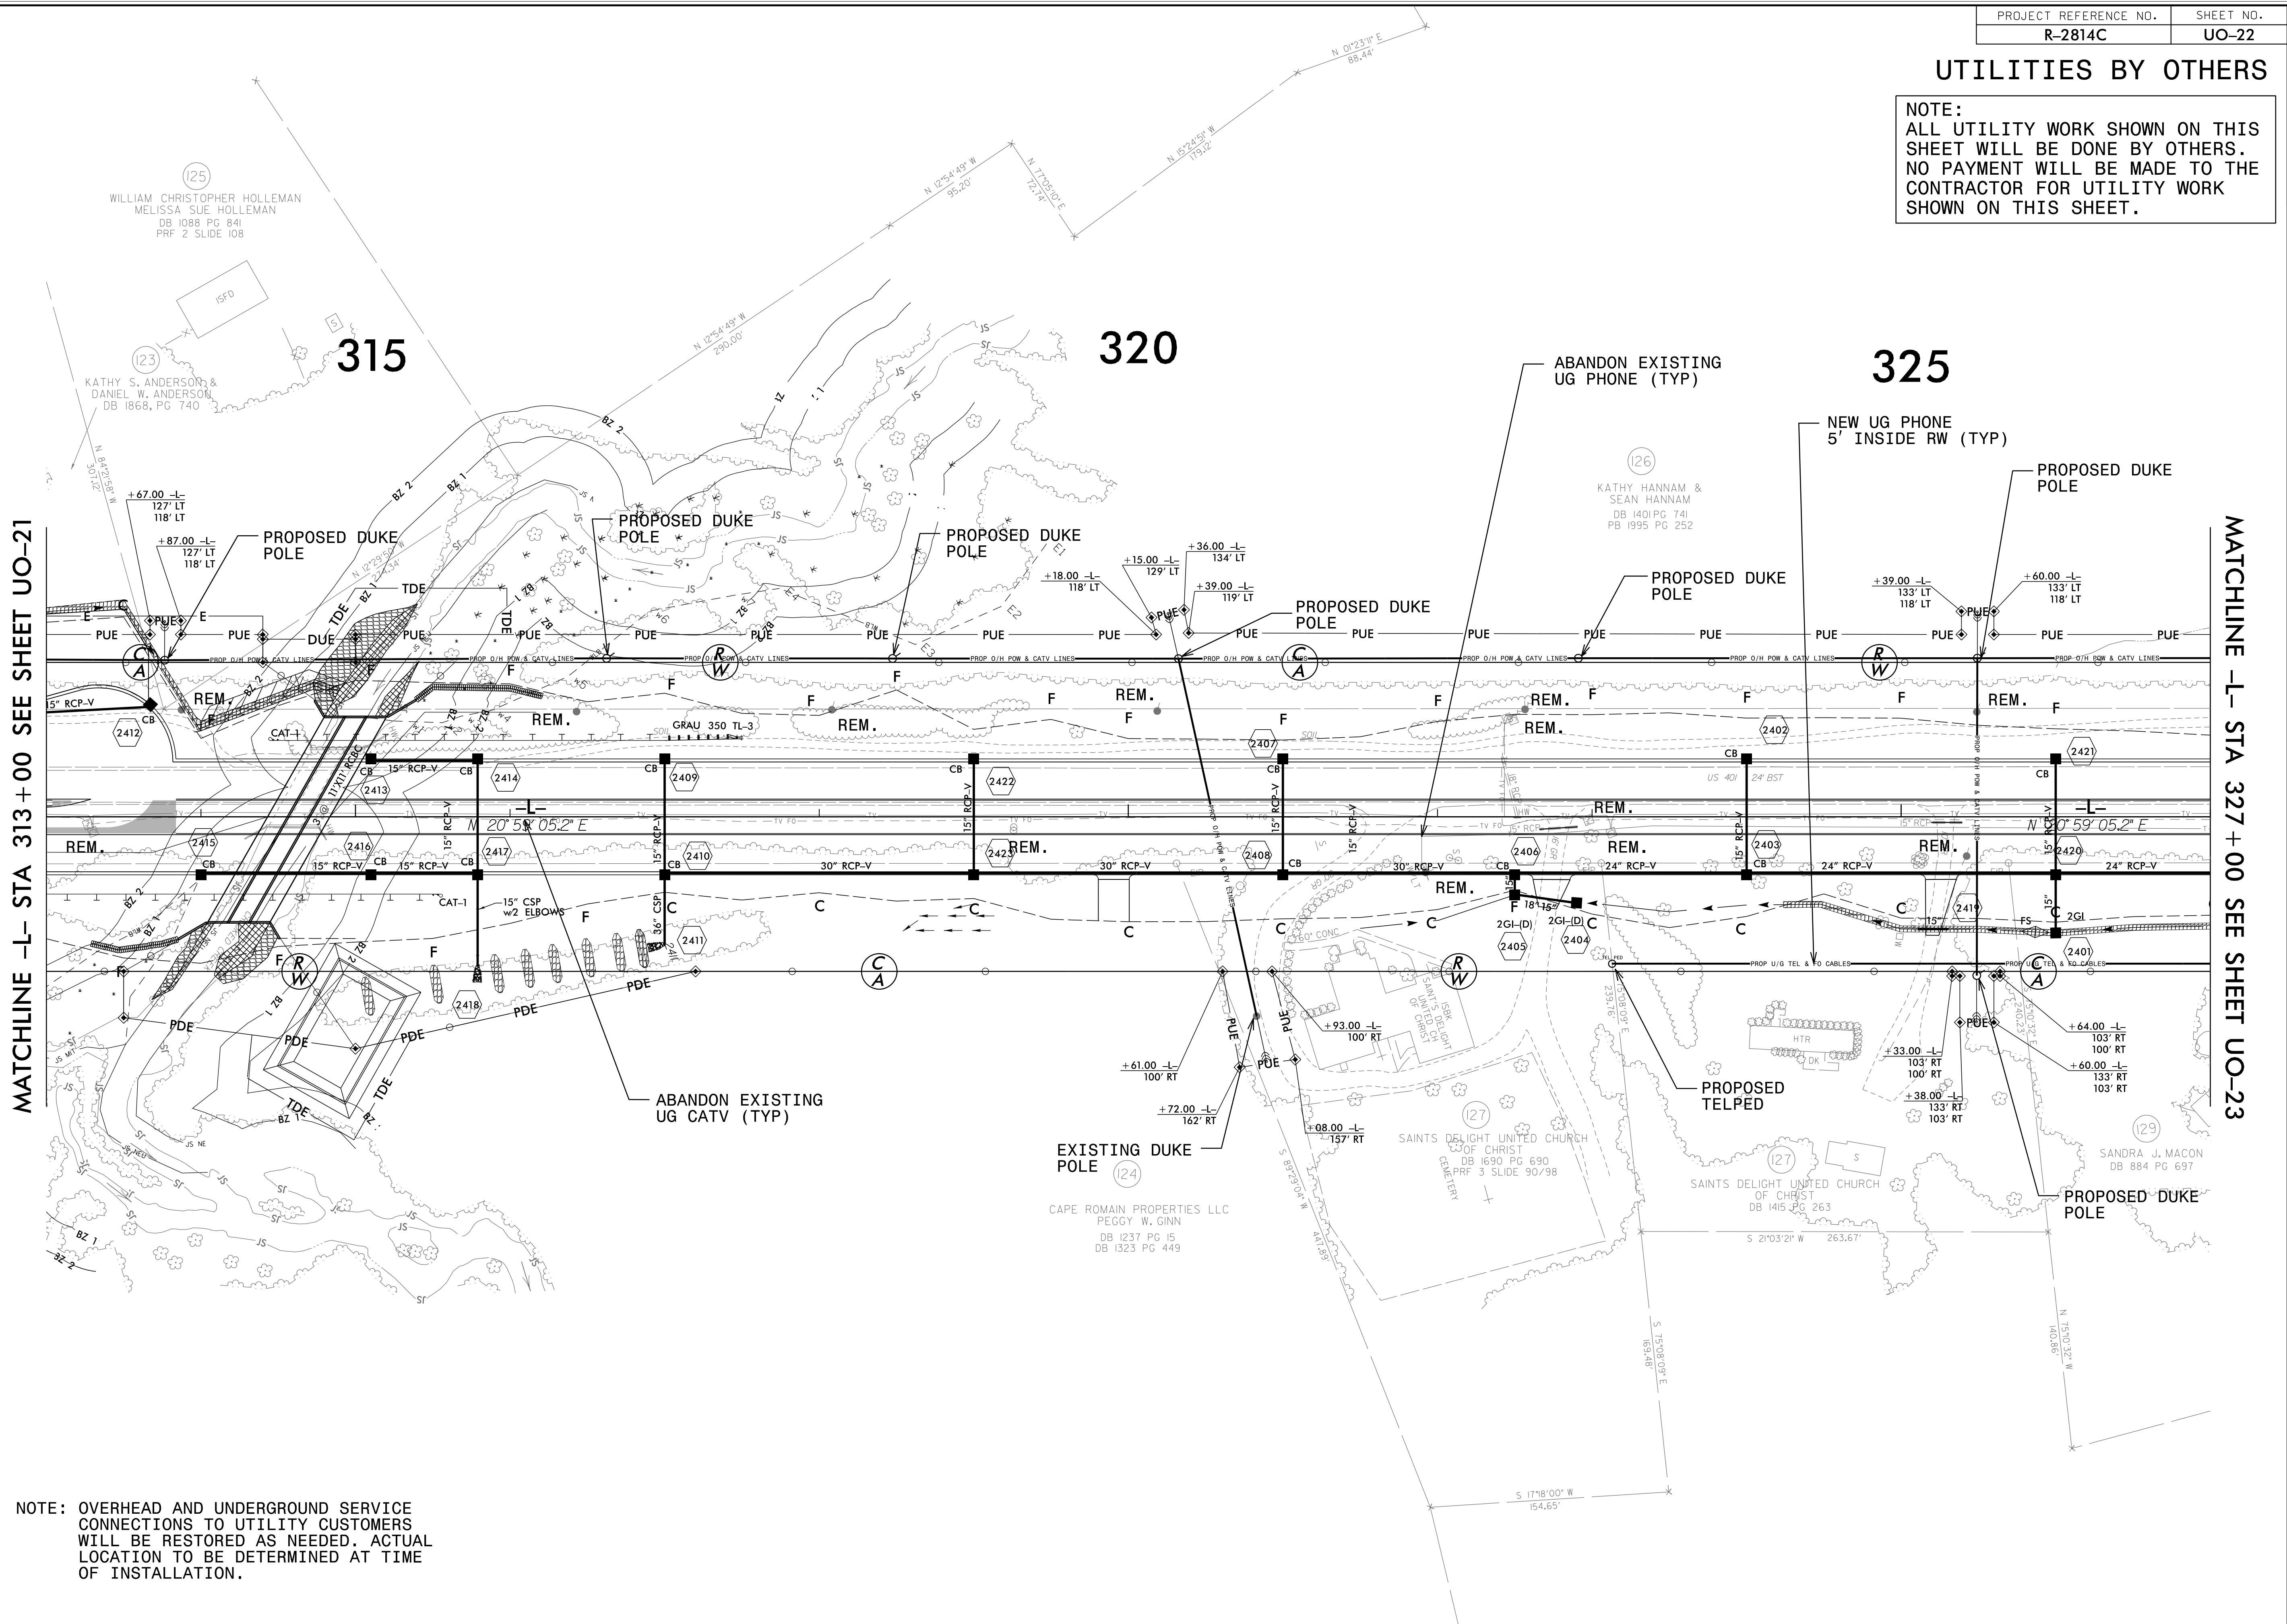

MATCHLINE -L- STA 313+00 SEE SHEET UO-21



MATCHLINE -L- STA 327+00 SEE SHEET UO-23

NOTE: OVERHEAD AND UNDERGROUND SERVICE CONNECTIONS TO UTILITY CUSTOMERS WILL BE RESTORED AS NEEDED. ACTUAL LOCATION TO BE DETERMINED AT TIME OF INSTALLATION.

5/14/99
\\ntu11\traces\B41425_PV\1411111\proj\2814C_ut_r.dwg(24_UO22-psb.dgn)

UTILITIES BY OTHERS

NOTE:
ALL UTILITY WORK SHOWN ON THIS SHEET WILL BE DONE BY OTHERS. NO PAYMENT WILL BE MADE TO THE CONTRACTOR FOR UTILITY WORK SHOWN ON THIS SHEET.

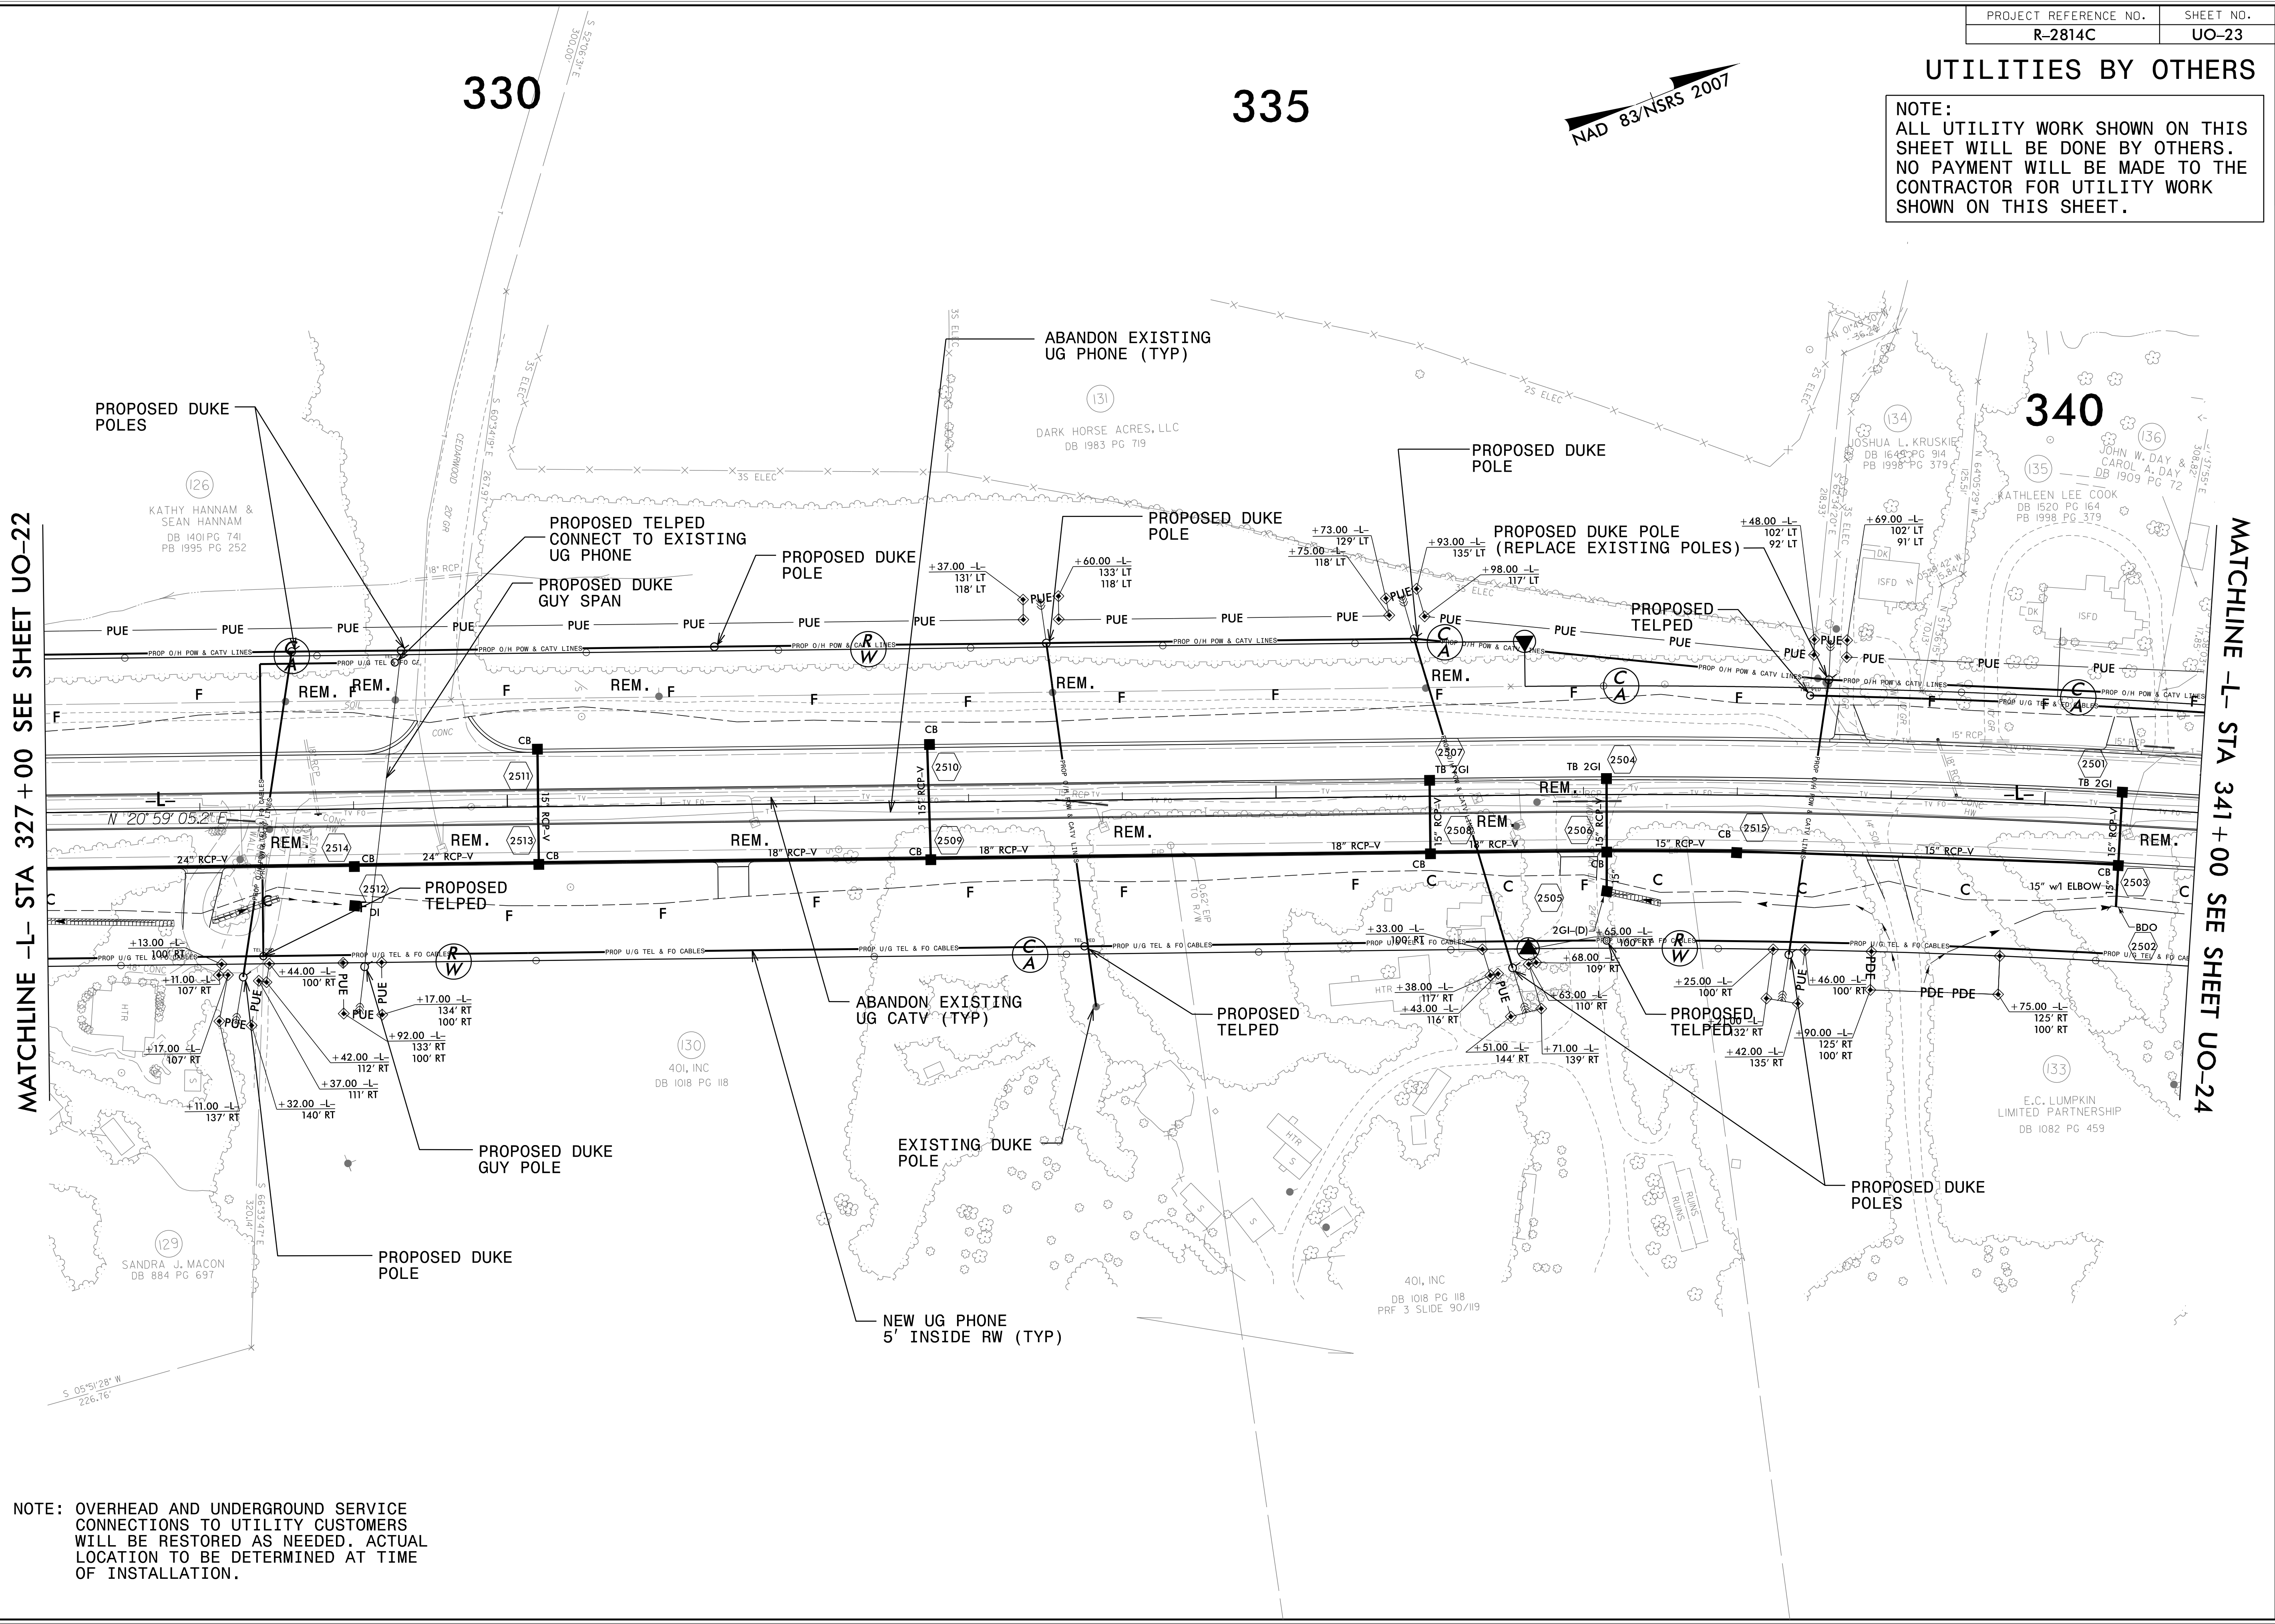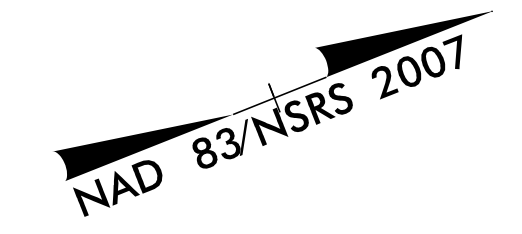

MATCHLINE -L- STA 327+00 SEE SHEET UO-22

MATCHLINE -L- STA 341+00 SEE SHEET UO-24


NOTE: OVERHEAD AND UNDERGROUND SERVICE CONNECTIONS TO UTILITY CUSTOMERS WILL BE RESTORED AS NEEDED. ACTUAL LOCATION TO BE DETERMINED AT TIME OF INSTALLATION.

5/14/99

N:\tr\11\res\2814C\proj\2814C_ut_r.dwg\25_UO23_psh.dgn


UTILITIES BY OTHERS

NOTE: ALL UTILITY WORK SHOWN ON THIS SHEET WILL BE DONE BY OTHERS. NO PAYMENT WILL BE MADE TO THE CONTRACTOR FOR UTILITY WORK SHOWN ON THIS SHEET.

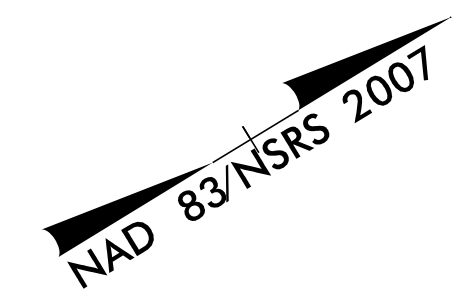

345

350

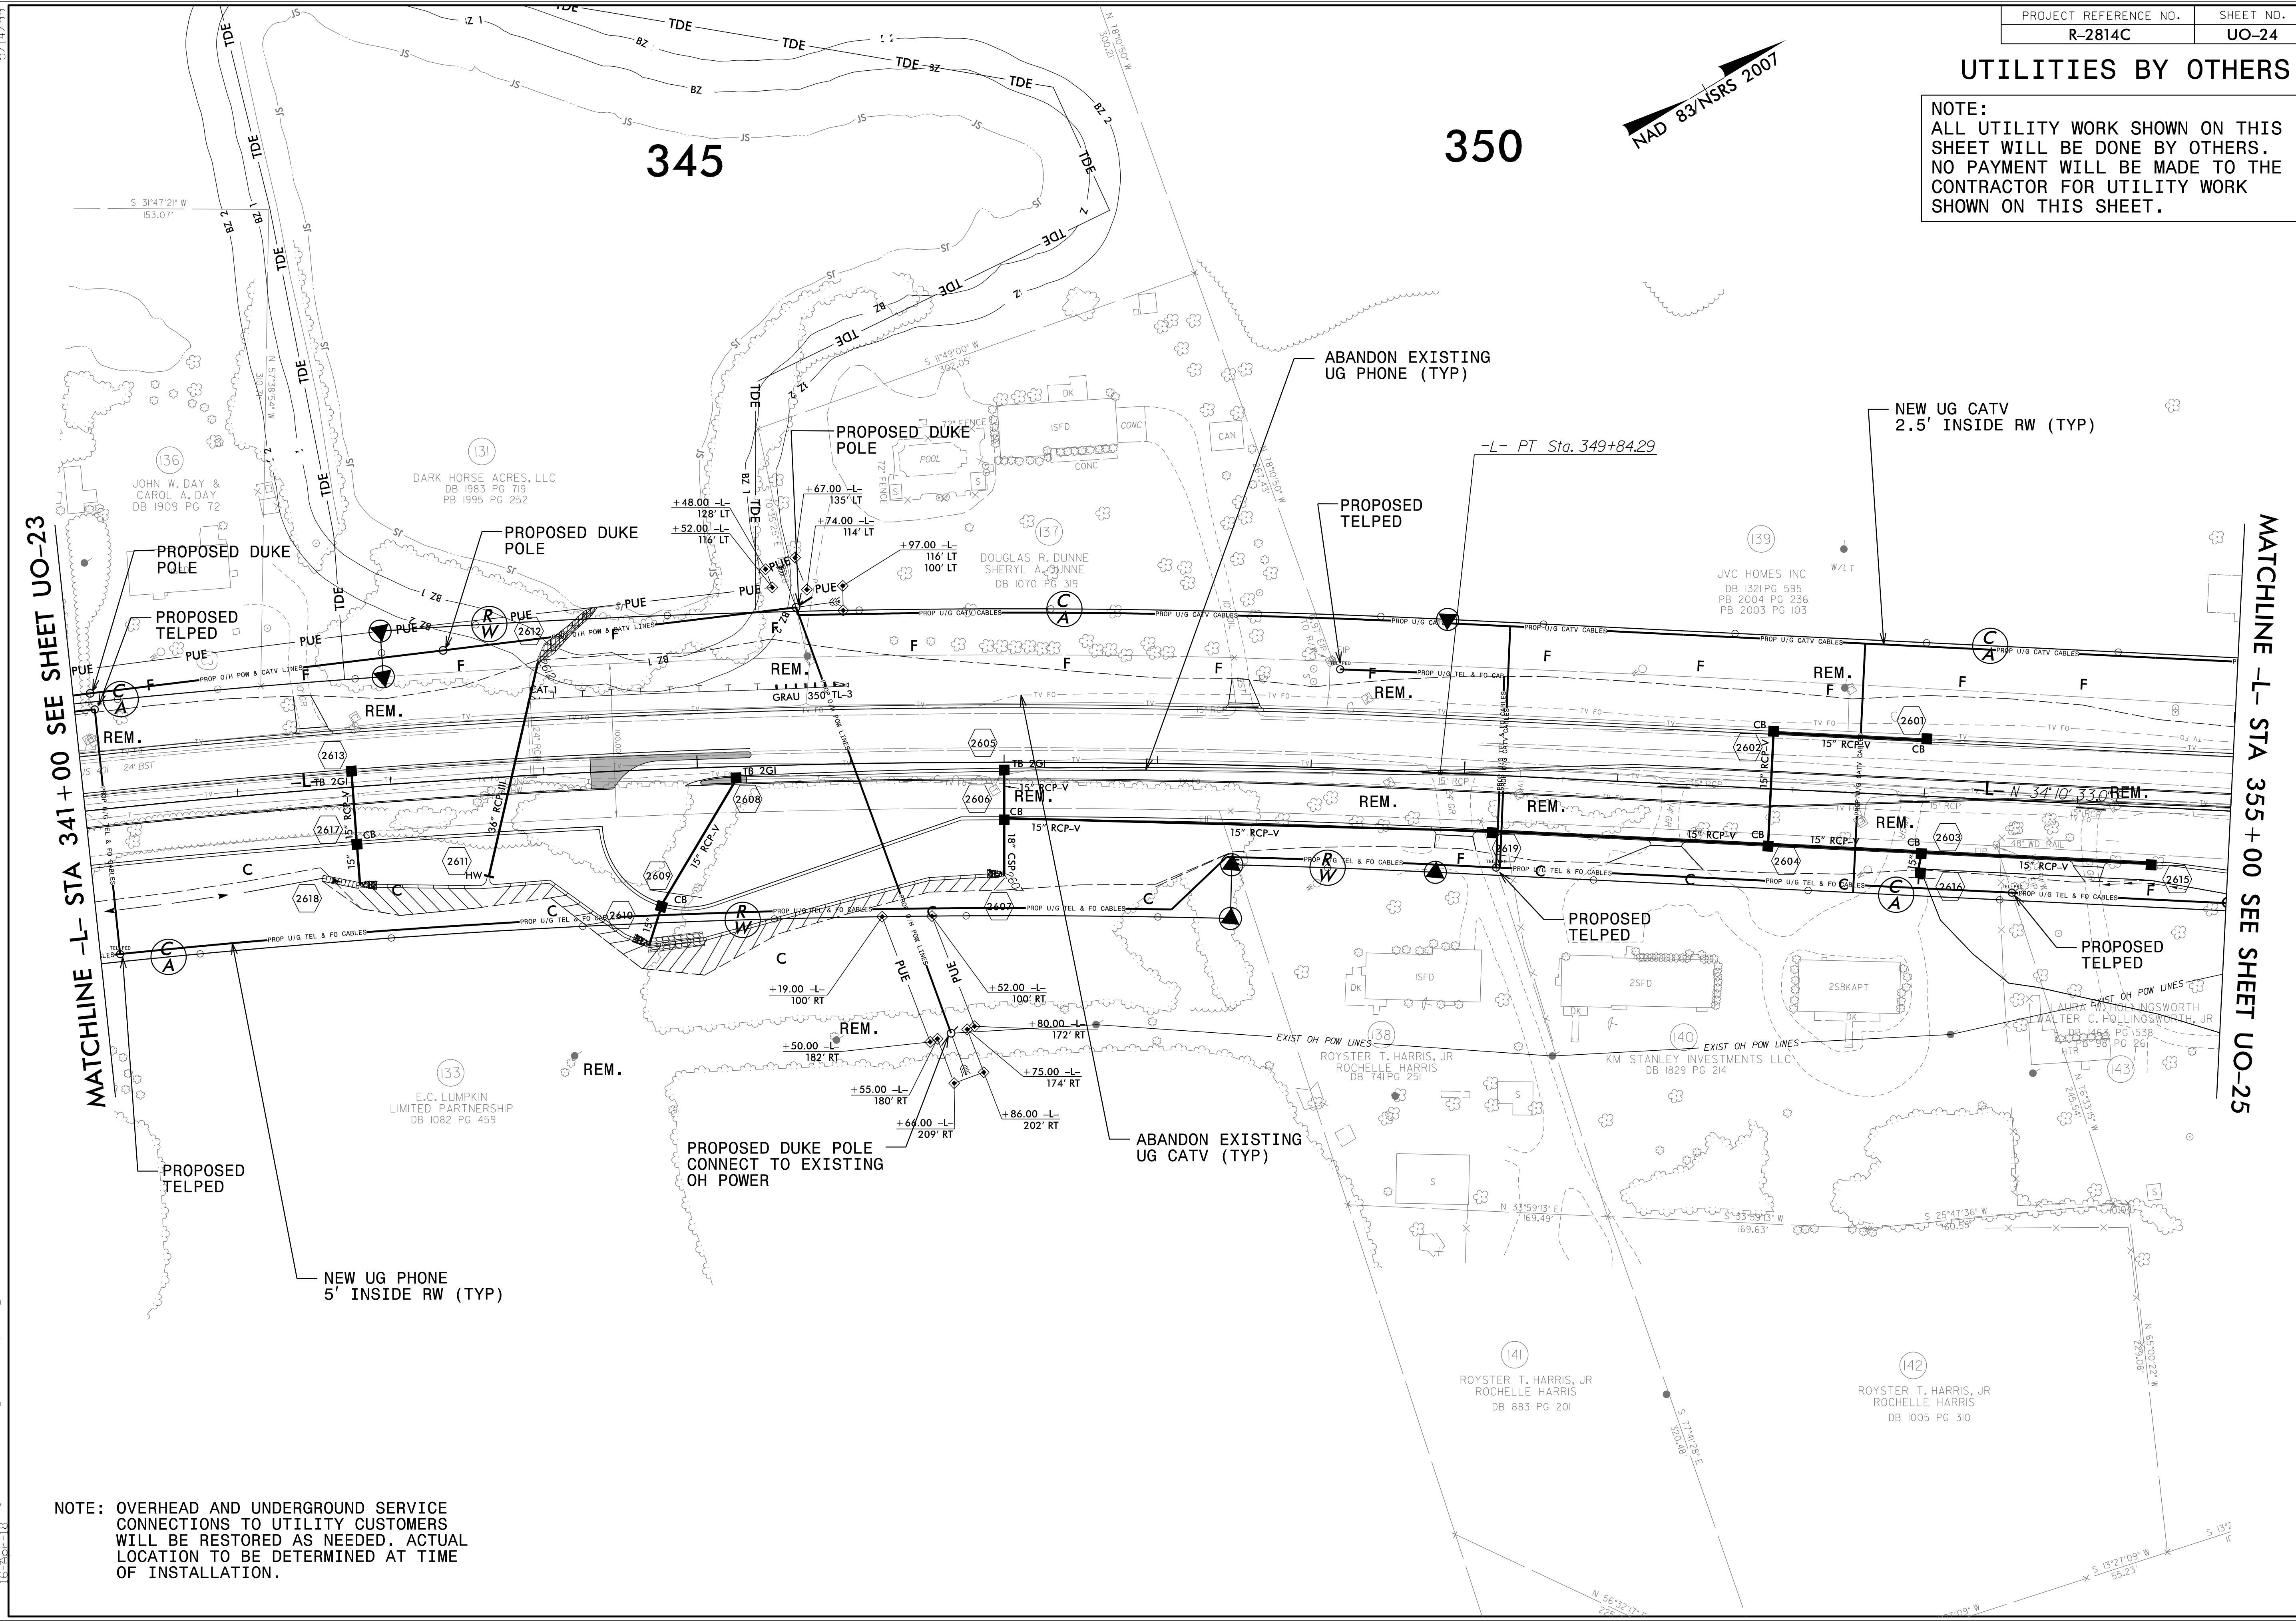

MATCHLINE -L- STA 341+00 SEE SHEET UO-23

MATCHLINE -L- STA 355+00 SEE SHEET UO-25

NOTE: OVERHEAD AND UNDERGROUND SERVICE CONNECTIONS TO UTILITY CUSTOMERS WILL BE RESTORED AS NEEDED. ACTUAL LOCATION TO BE DETERMINED AT TIME OF INSTALLATION.

PROPOSED TELPED

NEW UG PHONE 5' INSIDE RW (TYP)

PROPOSED DUKE POLE CONNECT TO EXISTING OH POWER

ABANDON EXISTING UG CATV (TYP)

ABANDON EXISTING UG PHONE (TYP)

PROPOSED TELPED


NEW UG CATV 2.5' INSIDE RW (TYP)

5/14/99

\\utrl\tr\res\124136_PV\F0J\R2814C_ut_r.dwg 26_UO24_psh.dgn

UTILITIES BY OTHERS

NOTE: ALL UTILITY WORK SHOWN ON THIS SHEET WILL BE DONE BY OTHERS. NO PAYMENT WILL BE MADE TO THE CONTRACTOR FOR UTILITY WORK SHOWN ON THIS SHEET.

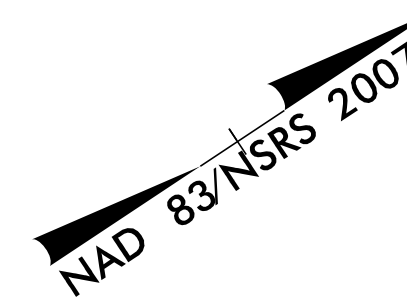

355

360

365

CONNECT TO EXISTING UG CATV (OUTSIDE OF PROJECT AREA)

NEW UG PHONE 5' INSIDE RW (TYP)

NEW UG CATV 2.5' INSIDE RW (TYP)

PROPOSED TELPED CONNECT TO EXISTING UG PHONE

CONNECT NEW OH POWER AND CATV TO EXISTING DUKE POLE

ABANDON EXISTING UG PHONE (TYP)

NEW UG PHONE 5' INSIDE RW (TYP)


MATCHLINE -L- STA 355+00 SEE SHEET UO-24

MATCHLINE -L- STA 369+00 SEE SHEET UO-26

REVISIONS

07-13-15 REVISED POWER LOCATIONS

5/14/99
N:\utl\tr\res\226559_P\proj\VR2814C_ut_r\dj27_UO25_psh.dgn

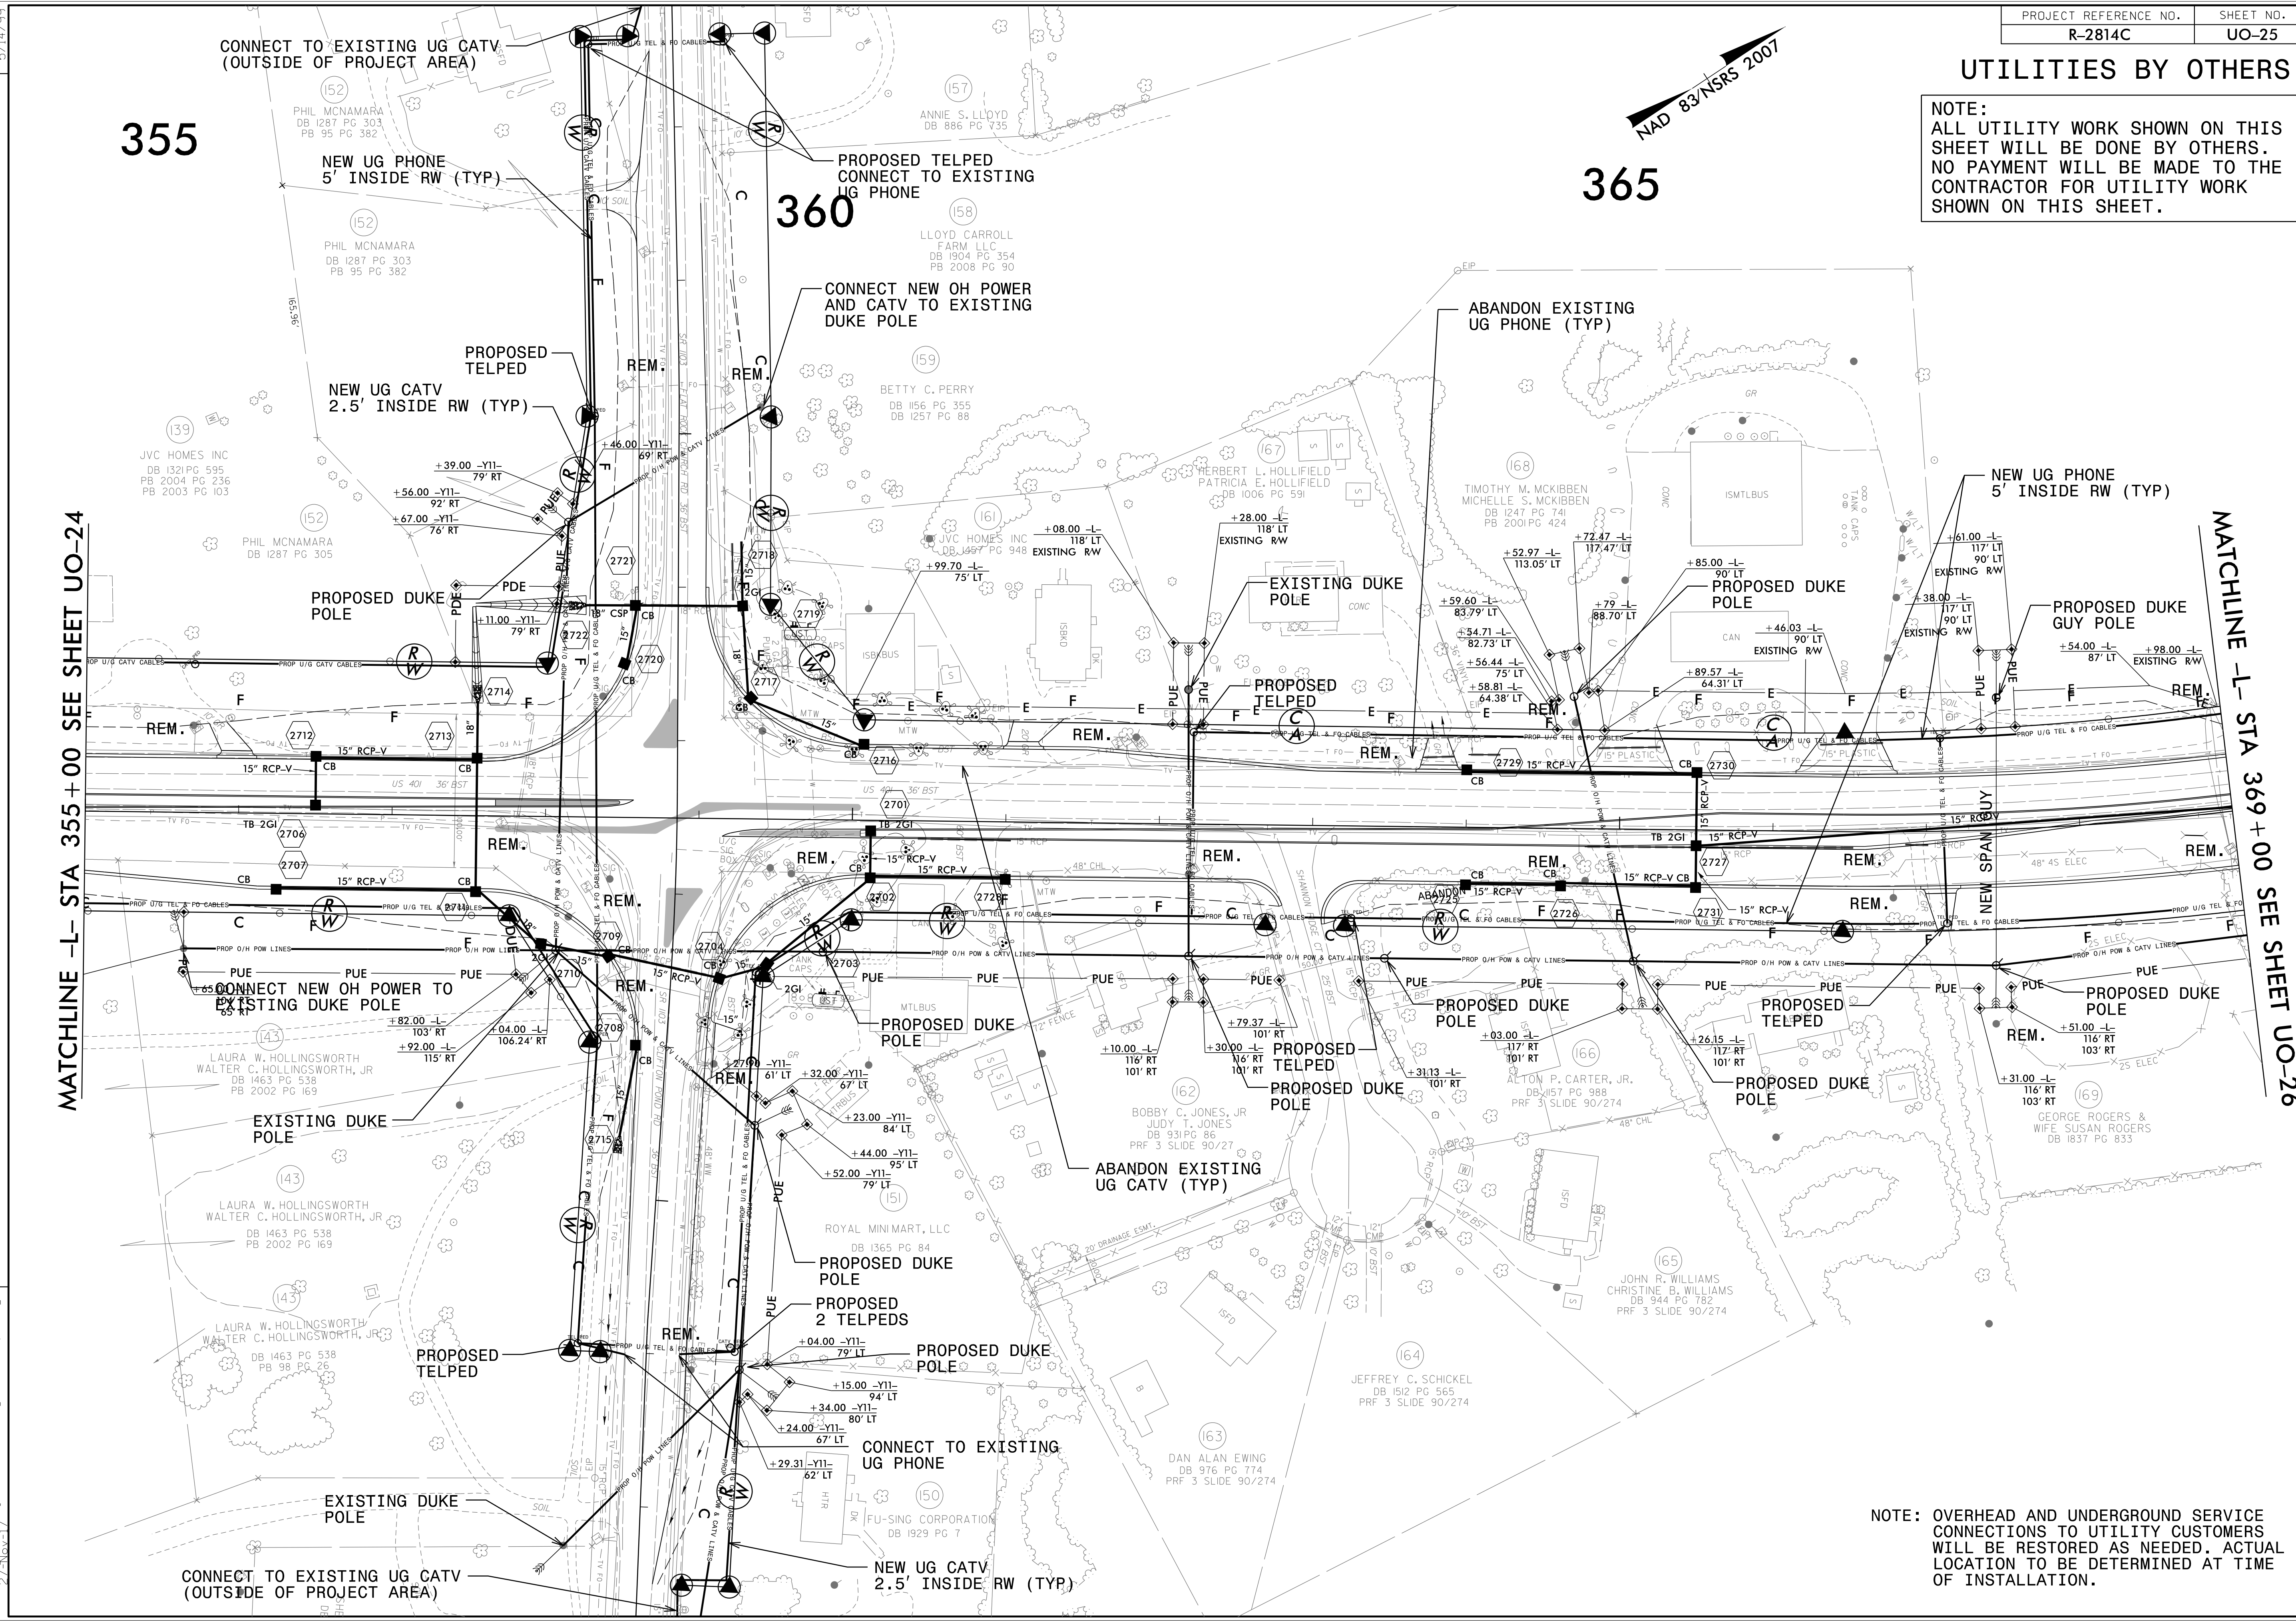

NOTE: OVERHEAD AND UNDERGROUND SERVICE CONNECTIONS TO UTILITY CUSTOMERS WILL BE RESTORED AS NEEDED. ACTUAL LOCATION TO BE DETERMINED AT TIME OF INSTALLATION.

UTILITIES BY OTHERS

NOTE:
ALL UTILITY WORK SHOWN ON THIS SHEET WILL BE DONE BY OTHERS. NO PAYMENT WILL BE MADE TO THE CONTRACTOR FOR UTILITY WORK SHOWN ON THIS SHEET.


NOTE: OVERHEAD AND UNDERGROUND SERVICE CONNECTIONS TO UTILITY CUSTOMERS WILL BE RESTORED AS NEEDED. ACTUAL LOCATION TO BE DETERMINED AT TIME OF INSTALLATION.

NAD 83/NSRS 2007

370

375

380

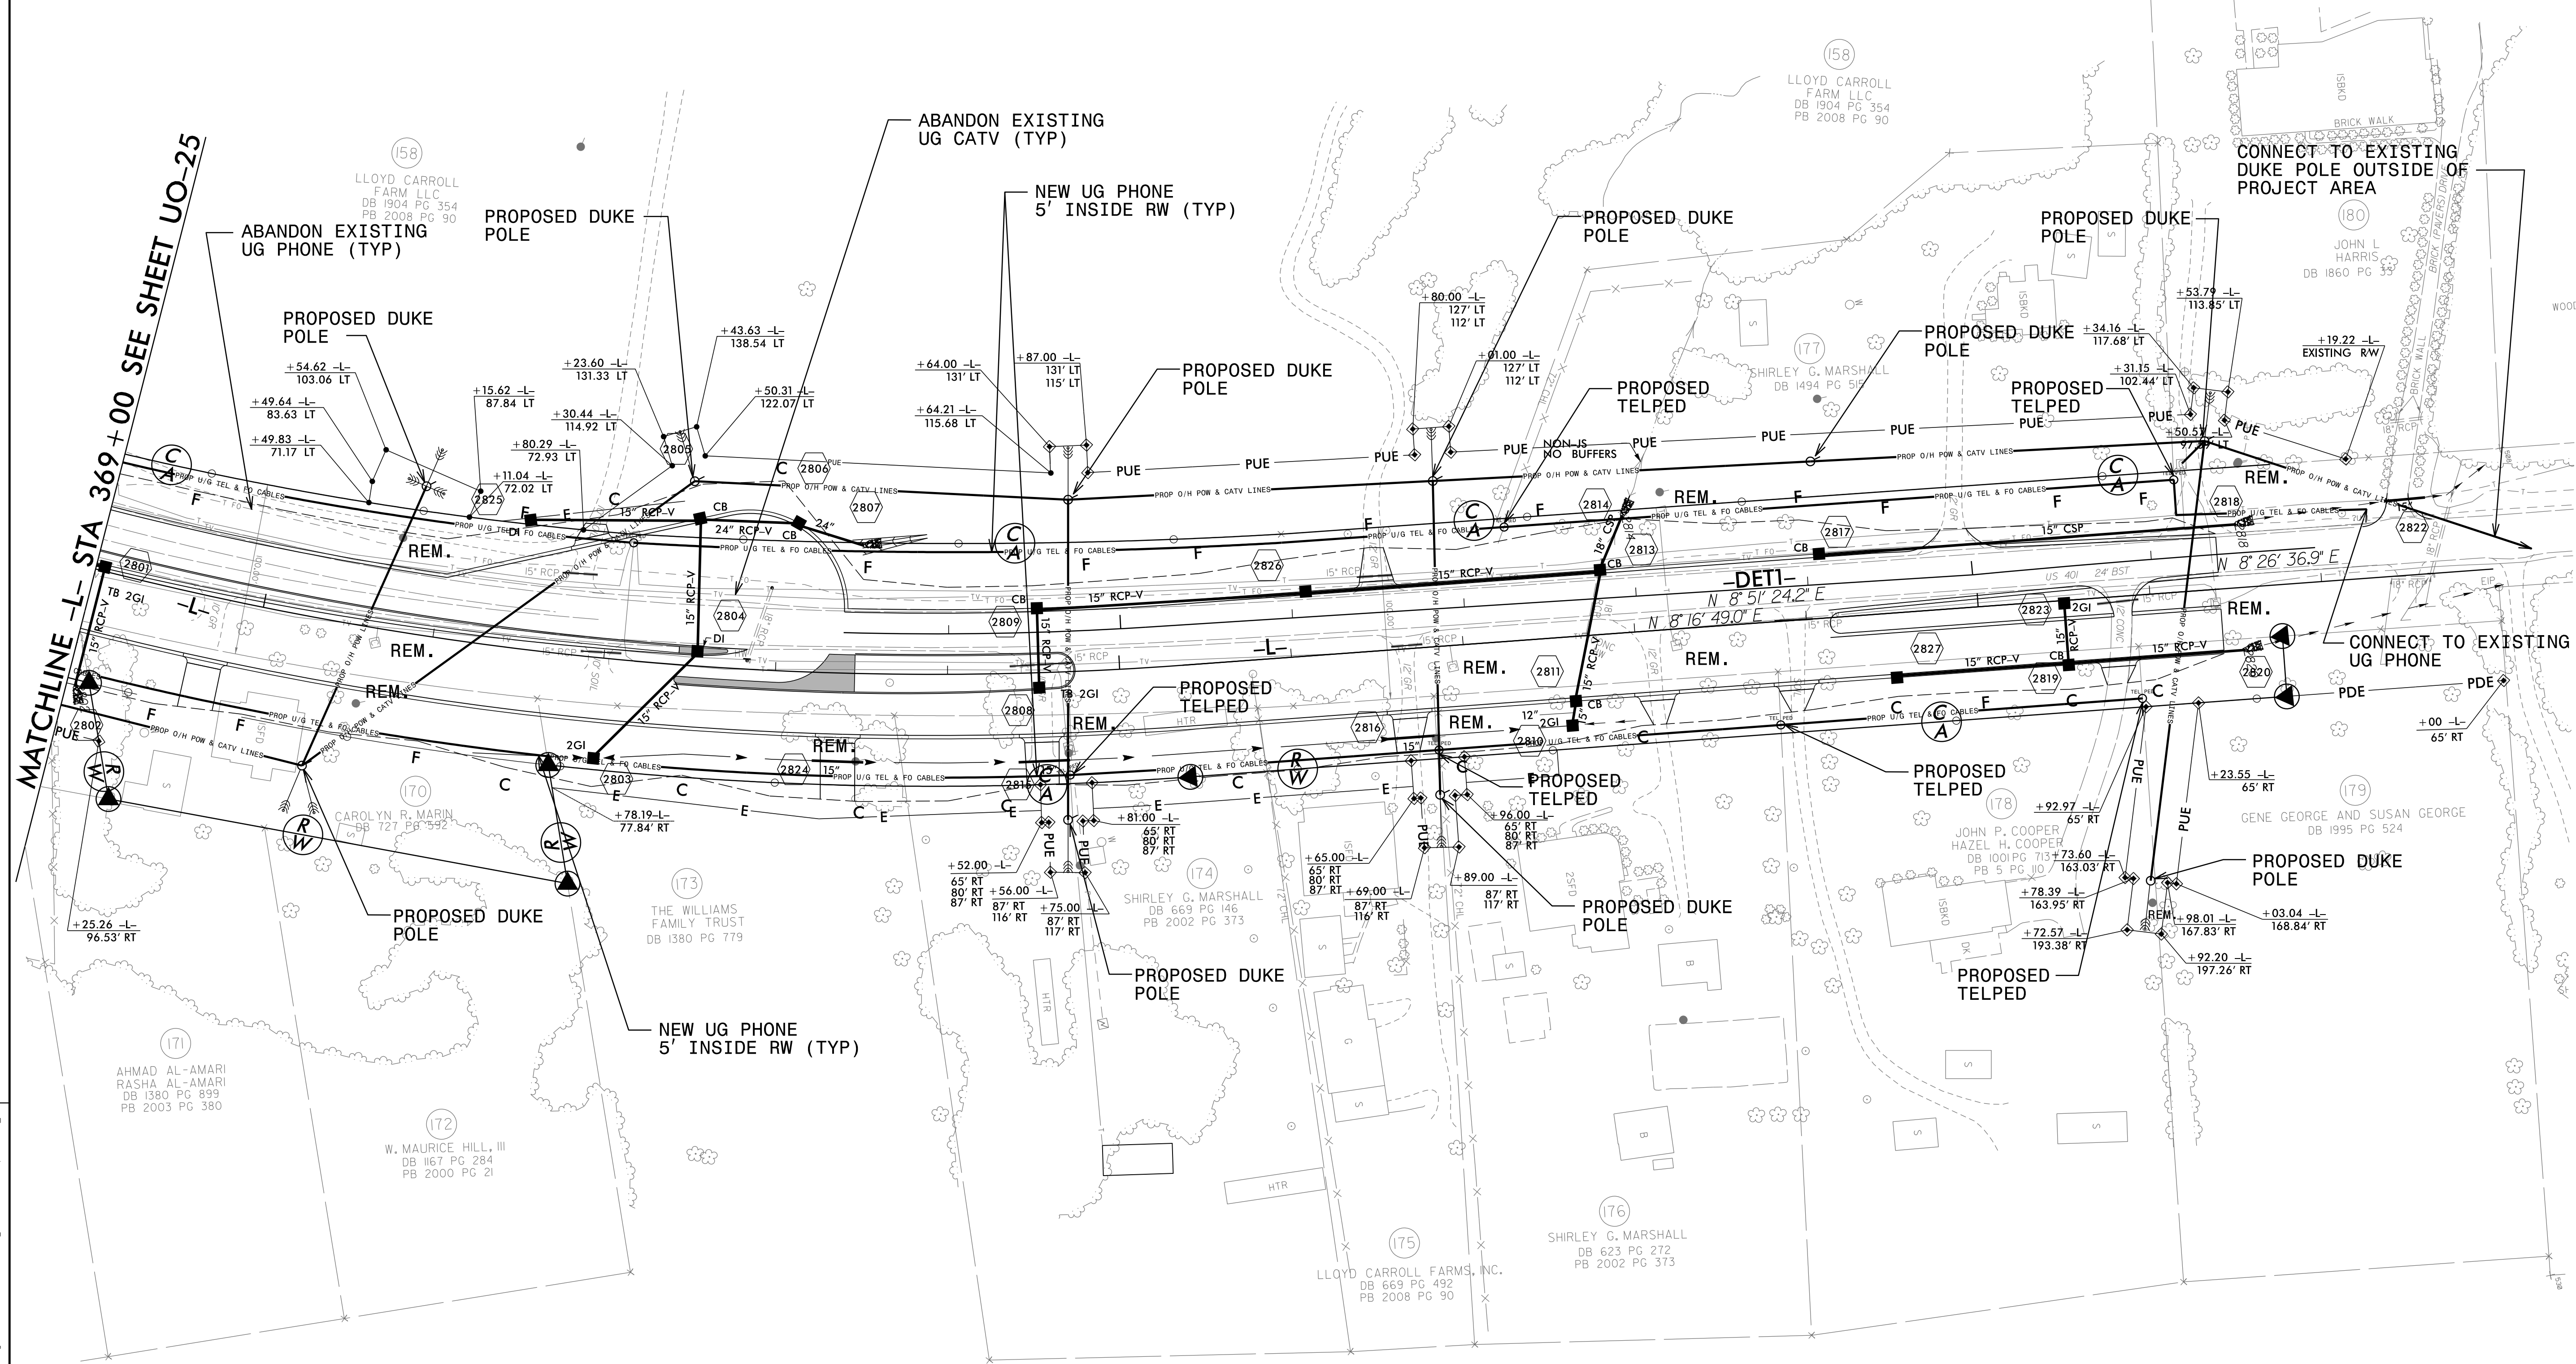

REVISIONS

07-13-15 REVISED POWER LOCATIONS

MATCHLINE -L- STA 369+00 SEE SHEET UO-25

5/14/99

I:\25-55_PV_P\01\2814C_ut_r.dwg (2814C_UO26_psh.dgn)