

**This electronic collection of documents is provided
for the convenience of the user
and is Not a Certified Document –**

**The documents contained herein were originally issued
and sealed by the individuals whose names and license
numbers appear on each page, on the dates appearing
with their signature on that page.**

**This file or an individual page
shall not be considered a certified document.**

CROSS SECTIONS INDEX

| <u>SECTIONS</u> | <u>SHEET NO's.</u> |
|--|--------------------|
| CROSS SECTION INDEX SHEET | X-1A |
| CROSS SECTION SUMMARY SHEET | X-1B THUR X-1C |
| -Y- STA. 10 + 00.00 TO STA. 36 + 00.00 | X-1 THRU X-17 |
| -Y11- STA. 8 + 00.00 TO STA. 14 + 00.00 | X-18 THRU X-20 |
| -RPA- STA. 11 + 67.78 TO STA. 23 + 50.00 | X-21 THRU X-28 |
| -SPURA- STA. 10 + 43.32 TO STA. 12 + 34.23 | X-29 THRU X-30 |
| -RPB- STA. 11 + 47.55 TO STA. 21 + 50.00 | X-31 THRU X-39 |
| -SPURB- STA. 11 + 20.93 TO STA. 12 + 72.30 | X-40 THRU X-41 |
| -RPC- STA. 13 + 50.00 TO STA. 24 + 73.03 | X-42 THRU X-47 |
| -SPURC- STA. 10 + 34.75 TO STA. 12 + 35.25 | X-48 THRU X-49 |
| -RPD- STA. 18 + 50.00 TO STA. 27 + 82.15 | X-50 THRU X-54 |
| -SPURD- STA. 10 + 65.82 TO STA. 11 + 26.46 | X-55 |

**STATE OF NORTH CAROLINA
DIVISION OF HIGHWAYS**


| | |
|----------------------------|------------------|
| PROJ. REFERENCE NO. | SHEET NO. |
| I-5714 | X-1C |

NOTE: EMBANKMENT COLUMN DOES NOT INCLUDES BACKFILL FOR UNDERCUT

CROSS-SECTION SUMMARY

| PHASE 2 | | | Station | Uncl. Exc. | Embt | Station | Uncl. Exc. | Embt | Station | Uncl. Exc. | Embt | Station | Uncl. Exc. | Embt | Station | Uncl. Exc. | Embt |
|----------|------------|-----------|----------|------------|-----------|----------|------------|-----------|----------|------------|-----------|----------|------------|-----------|----------|------------|-----------|
| Station | Uncl. Exc. | Embt | Spura | (cu. yd.) | (cu. yd.) | Rpd | (cu. yd.) | (cu. yd.) | Y | (cu. yd.) | (cu. yd.) | Y | (cu. yd.) | (cu. yd.) | Y | (cu. yd.) | (cu. yd.) |
| Rpc | (cu. yd.) | (cu. yd.) | 11+75.00 | 0 | 0 | 27+33.06 | 56 | 45 | 21+12.72 | 3 | 5 | 21+20.06 | 0 | 0 | 30+62.88 | 0 | 0 |
| 16+00.00 | 7 | 0 | 11+84.36 | 7 | 11 | 27+82.15 | 67 | 26 | | | | 21+50.00 | 1 | 4 | 31+00.00 | 0 | 125 |
| 16+50.00 | 9 | 0 | 12+34.23 | 31 | 48 | 28+33.23 | 27 | 49 | Station | Uncl. Exc. | Embt | 22+00.00 | 4 | 28 | 31+50.00 | 0 | 160 |
| 17+00.00 | 9 | 0 | 12+70.88 | 22 | 23 | | | | Y | (cu. yd.) | (cu. yd.) | 22+50.00 | 3 | 67 | 31+65.00 | 0 | 46 |
| 17+50.00 | 6 | 3 | | | | Station | Uncl. Exc. | Embt | Y | (cu. yd.) | (cu. yd.) | 22+97.79 | 1 | 44 | | | |
| 18+00.00 | 5 | 3 | Station | Uncl. Exc. | Embt | Y | (cu. yd.) | (cu. yd.) | 22+43.59 | 0 | 0 | | | | Station | Uncl. Exc. | Embt |
| 18+50.00 | 6 | 0 | Rpa | (cu. yd.) | (cu. yd.) | 32+50.00 | 0 | 0 | 22+50.00 | 0 | 2 | Station | Uncl. Exc. | Embt | Rpa | (cu. yd.) | (cu. yd.) |
| 19+00.00 | 6 | 0 | 13+86.66 | 0 | 0 | 33+00.00 | 2 | 70 | 23+00.00 | 0 | 69 | Rpc | (cu. yd.) | (cu. yd.) | 12+54.49 | 0 | 0 |
| 19+50.00 | 6 | 0 | 14+00.00 | 8 | 6 | 33+50.00 | 6 | 64 | 24+00.00 | 0 | 99 | 23+18.14 | 0 | 0 | 12+74.23 | 0 | 13 |
| 20+00.00 | 6 | 0 | 14+50.00 | 36 | 22 | 34+00.00 | 8 | 57 | 24+50.00 | 0 | 59 | 23+50.00 | 1 | 5 | 13+00.00 | 0 | 19 |
| 20+50.00 | 6 | 0 | 15+00.00 | 26 | 30 | 34+50.00 | 6 | 80 | 25+00.00 | 5 | 17 | 23+87.64 | 6 | 26 | 13+38.17 | 0 | 14 |
| 21+00.00 | 5 | 0 | 15+50.00 | 18 | 33 | 35+00.00 | 1 | 399 | 25+10.04 | 2 | 0 | 24+26.77 | 13 | 25 | | | |
| 22+00.00 | 9 | 0 | 16+00.00 | 32 | 26 | | | | | | | 24+73.03 | 11 | 9 | Station | Uncl. Exc. | Embt |
| 22+50.00 | 19 | 1 | 16+50.00 | 42 | 30 | Station | Uncl. Exc. | Embt | Station | Uncl. Exc. | Embt | 24+99.93 | 1 | 3 | Spura | (cu. yd.) | (cu. yd.) |
| 23+00.00 | 28 | 1 | 17+00.00 | 43 | 29 | L | (cu. yd.) | (cu. yd.) | Y | (cu. yd.) | (cu. yd.) | | | | 11+75.00 | 0 | 0 |
| 23+50.00 | 49 | 0 | 17+50.00 | 44 | 22 | 46+48.24 | 0 | 0 | 28+67.26 | 0 | 0 | Station | Uncl. Exc. | Embt | 11+84.36 | 0 | 15 |
| 23+87.64 | 79 | 0 | 18+00.00 | 24 | 30 | 47+00.00 | 0 | 56 | 29+00.00 | 0 | 27 | Spurb | (cu. yd.) | (cu. yd.) | 12+40.09 | 0 | 43 |
| 24+26.77 | 118 | 0 | 18+50.00 | 1 | 44 | 47+50.00 | 0 | 208 | 29+50.00 | 0 | 60 | 10+52.89 | 0 | 0 | | | |
| 24+73.03 | 129 | 0 | 19+00.00 | 0 | 69 | 48+00.00 | 0 | 294 | 30+00.00 | 0 | 90 | 10+84.75 | 0 | 7 | Station | Undercut | Embt |
| | | | 19+50.00 | 0 | 82 | 20+00.00 | 0 | 236 | 30+50.00 | 0 | 78 | 11+14.19 | 0 | 38 | Rpa | (cu. yd.) | (cu. yd.) |
| Station | Uncl. Exc. | Embt | 20+50.00 | 15 | 106 | 48+63.80 | 0 | 54 | 30+87.08 | 0 | 18 | 11+31.14 | 0 | 18 | 11+50.00 | 0 | 0 |
| Spurb | (cu. yd.) | (cu. yd.) | 21+00.00 | 25 | 99 | | | | | | | | | | 12+00.00 | 36 | 0 |
| 12+00.00 | 0 | 0 | 21+50.00 | 17 | 91 | Station | Uncl. Exc. | Embt | Station | Uncl. Exc. | Embt | Station | Uncl. Exc. | Embt | 12+50.00 | 39 | 0 |
| 12+23.24 | 13 | 127 | 22+00.00 | 11 | 72 | Y | (cu. yd.) | (cu. yd.) | Y | (cu. yd.) | (cu. yd.) | Y | (cu. yd.) | (cu. yd.) | 12+75.00 | 25 | 0 |
| 12+72.30 | 4 | 108 | 22+50.00 | 7 | 50 | | | | | | | | | | | | |
| 13+09.53 | 4 | 28 | 23+00.00 | 6 | 22 | 22+68.93 | 0 | 0 | 32+15.10 | 0 | 0 | 30+05.19 | 0 | 0 | | | |
| | | | 23+50.00 | 10 | 2 | 23+00.00 | 0 | 169 | 32+50.00 | 1 | 18 | 30+50.00 | 3 | 47 | | | |
| | | | 23+61.84 | 2 | 0 | 23+34.56 | 0 | 364 | 33+00.00 | 4 | 73 | 31+00.00 | 3 | 21 | | | |
| Station | Uncl. Exc. | Embt | | | | | | | PHASE 4 | | | | | | | | |
| Rpb | (cu. yd.) | (cu. yd.) | Station | Uncl. Exc. | Embt | Station | Uncl. Exc. | Embt | 33+50.00 | 3 | 94 | 31+50.00 | 1 | 12 | | | |
| 14+87.42 | 0 | 0 | Rpd | (cu. yd.) | (cu. yd.) | Y | (cu. yd.) | (cu. yd.) | 34+00.00 | 3 | 70 | 31+77.47 | 1 | 6 | | | |
| 15+00.00 | 2 | 6 | | | | | | | 34+50.00 | 4 | 34 | | | | | | |
| 15+50.00 | 11 | 19 | 18+13.17 | 0 | 0 | 14+92.76 | 0 | 0 | 35+00.00 | 3 | 21 | Station | Uncl. Exc. | Embt | | | |
| 16+00.00 | 9 | 21 | 18+50.00 | 3 | 0 | 15+00.00 | 2 | 0 | 35+26.77 | 1 | 12 | Rpd | (cu. yd.) | (cu. yd.) | | | |
| 16+50.00 | 6 | 26 | 19+00.00 | 5 | 4 | 15+50.00 | 8 | 7 | | | | 25+50.86 | 0 | 0 | | | |
| 17+00.00 | 5 | 28 | 19+50.00 | 1 | 18 | 16+00.00 | 5 | 19 | Station | Uncl. Exc. | Embt | 25+83.88 | 0 | 20 | | | |
| 17+50.00 | 5 | 29 | 20+00.00 | 6 | 33 | 16+50.00 | 4 | 30 | Y | (cu. yd.) | (cu. yd.) | 26+34.77 | 0 | 54 | | | |
| 18+00.00 | 6 | 20 | 20+50.00 | 18 | 51 | 16+64.56 | 1 | 10 | 22+29.59 | 0 | 0 | 26+81.79 | 0 | 28 | | | |
| 18+50.00 | 6 | 18 | 21+00.00 | 23 | 69 | | | | 22+50.00 | 0 | 11 | 27+33.06 | 0 | 10 | | | |
| 19+00.00 | 6 | 20 | 21+50.00 | 19 | 84 | Station | Uncl. Exc. | Embt | 22+84.81 | 0 | 74 | 27+70.70 | 0 | 3 | | | |
| 19+50.00 | 6 | 24 | 22+00.00 | 10 | 100 | Y | (cu. yd.) | (cu. yd.) | 22+94.07 | 0 | 15 | | | | | | |
| 20+00.00 | 3 | 23 | 22+50.00 | 10 | 107 | | | | | | | Station | Uncl. Exc. | Embt | | | |
| 20+50.00 | 2 | 16 | 23+00.00 | 19 | 110 | 17+33.70 | 0 | 0 | Station | Uncl. Exc. | Embt | Spurd | (cu. yd.) | (cu. yd.) | | | |
| 21+00.00 | 4 | 7 | 23+50.00 | 29 | 129 | 17+50.00 | 5 | 0 | Rpb | (cu. yd.) | (cu. yd.) | 10+66.84 | 0 | 0 | | | |
| 21+50.00 | 10 | 1 | 24+00.00 | 42 | 137 | 18+00.00 | 18 | 0 | | | | 11+00.00 | 0 | 9 | | | |
| | | | 24+50.00 | 43 | 128 | 18+50.00 | 11 | 6 | 12+37.09 | 0 | 0 | 11+22.49 | 0 | 7 | | | |
| | | | 25+00.00 | 33 | 120 | 19+00.00 | 3 | 28 | 12+50.00 | 0 | 6 | | | | | | |
| | | | 25+50.00 | 22 | 113 | 19+50.00 | 2 | 64 | 13+00.00 | 0 | 81 | | | | | | |
| | | | 25+83.88 | 14 | 72 | 20+00.00 | 2 | 99 | 13+50.00 | 0 | 113 | | | | | | |
| | | | 26+34.77 | 27 | 96 | 20+50.00 | 5 | 111 | 14+00.00 | 0 | 72 | | | | | | |
| | | | 26+81.79 | 24 | 71 | 21+00.00 | 16 | 72 | 14+19.80 | 0 | 7 | | | | | | |


Approximate quantities only. Unclassified excavation, borrow excavation, fine grading, clearing and grubbing, and removal of existing pavement will be paid for at the lump sum price for "Grading".

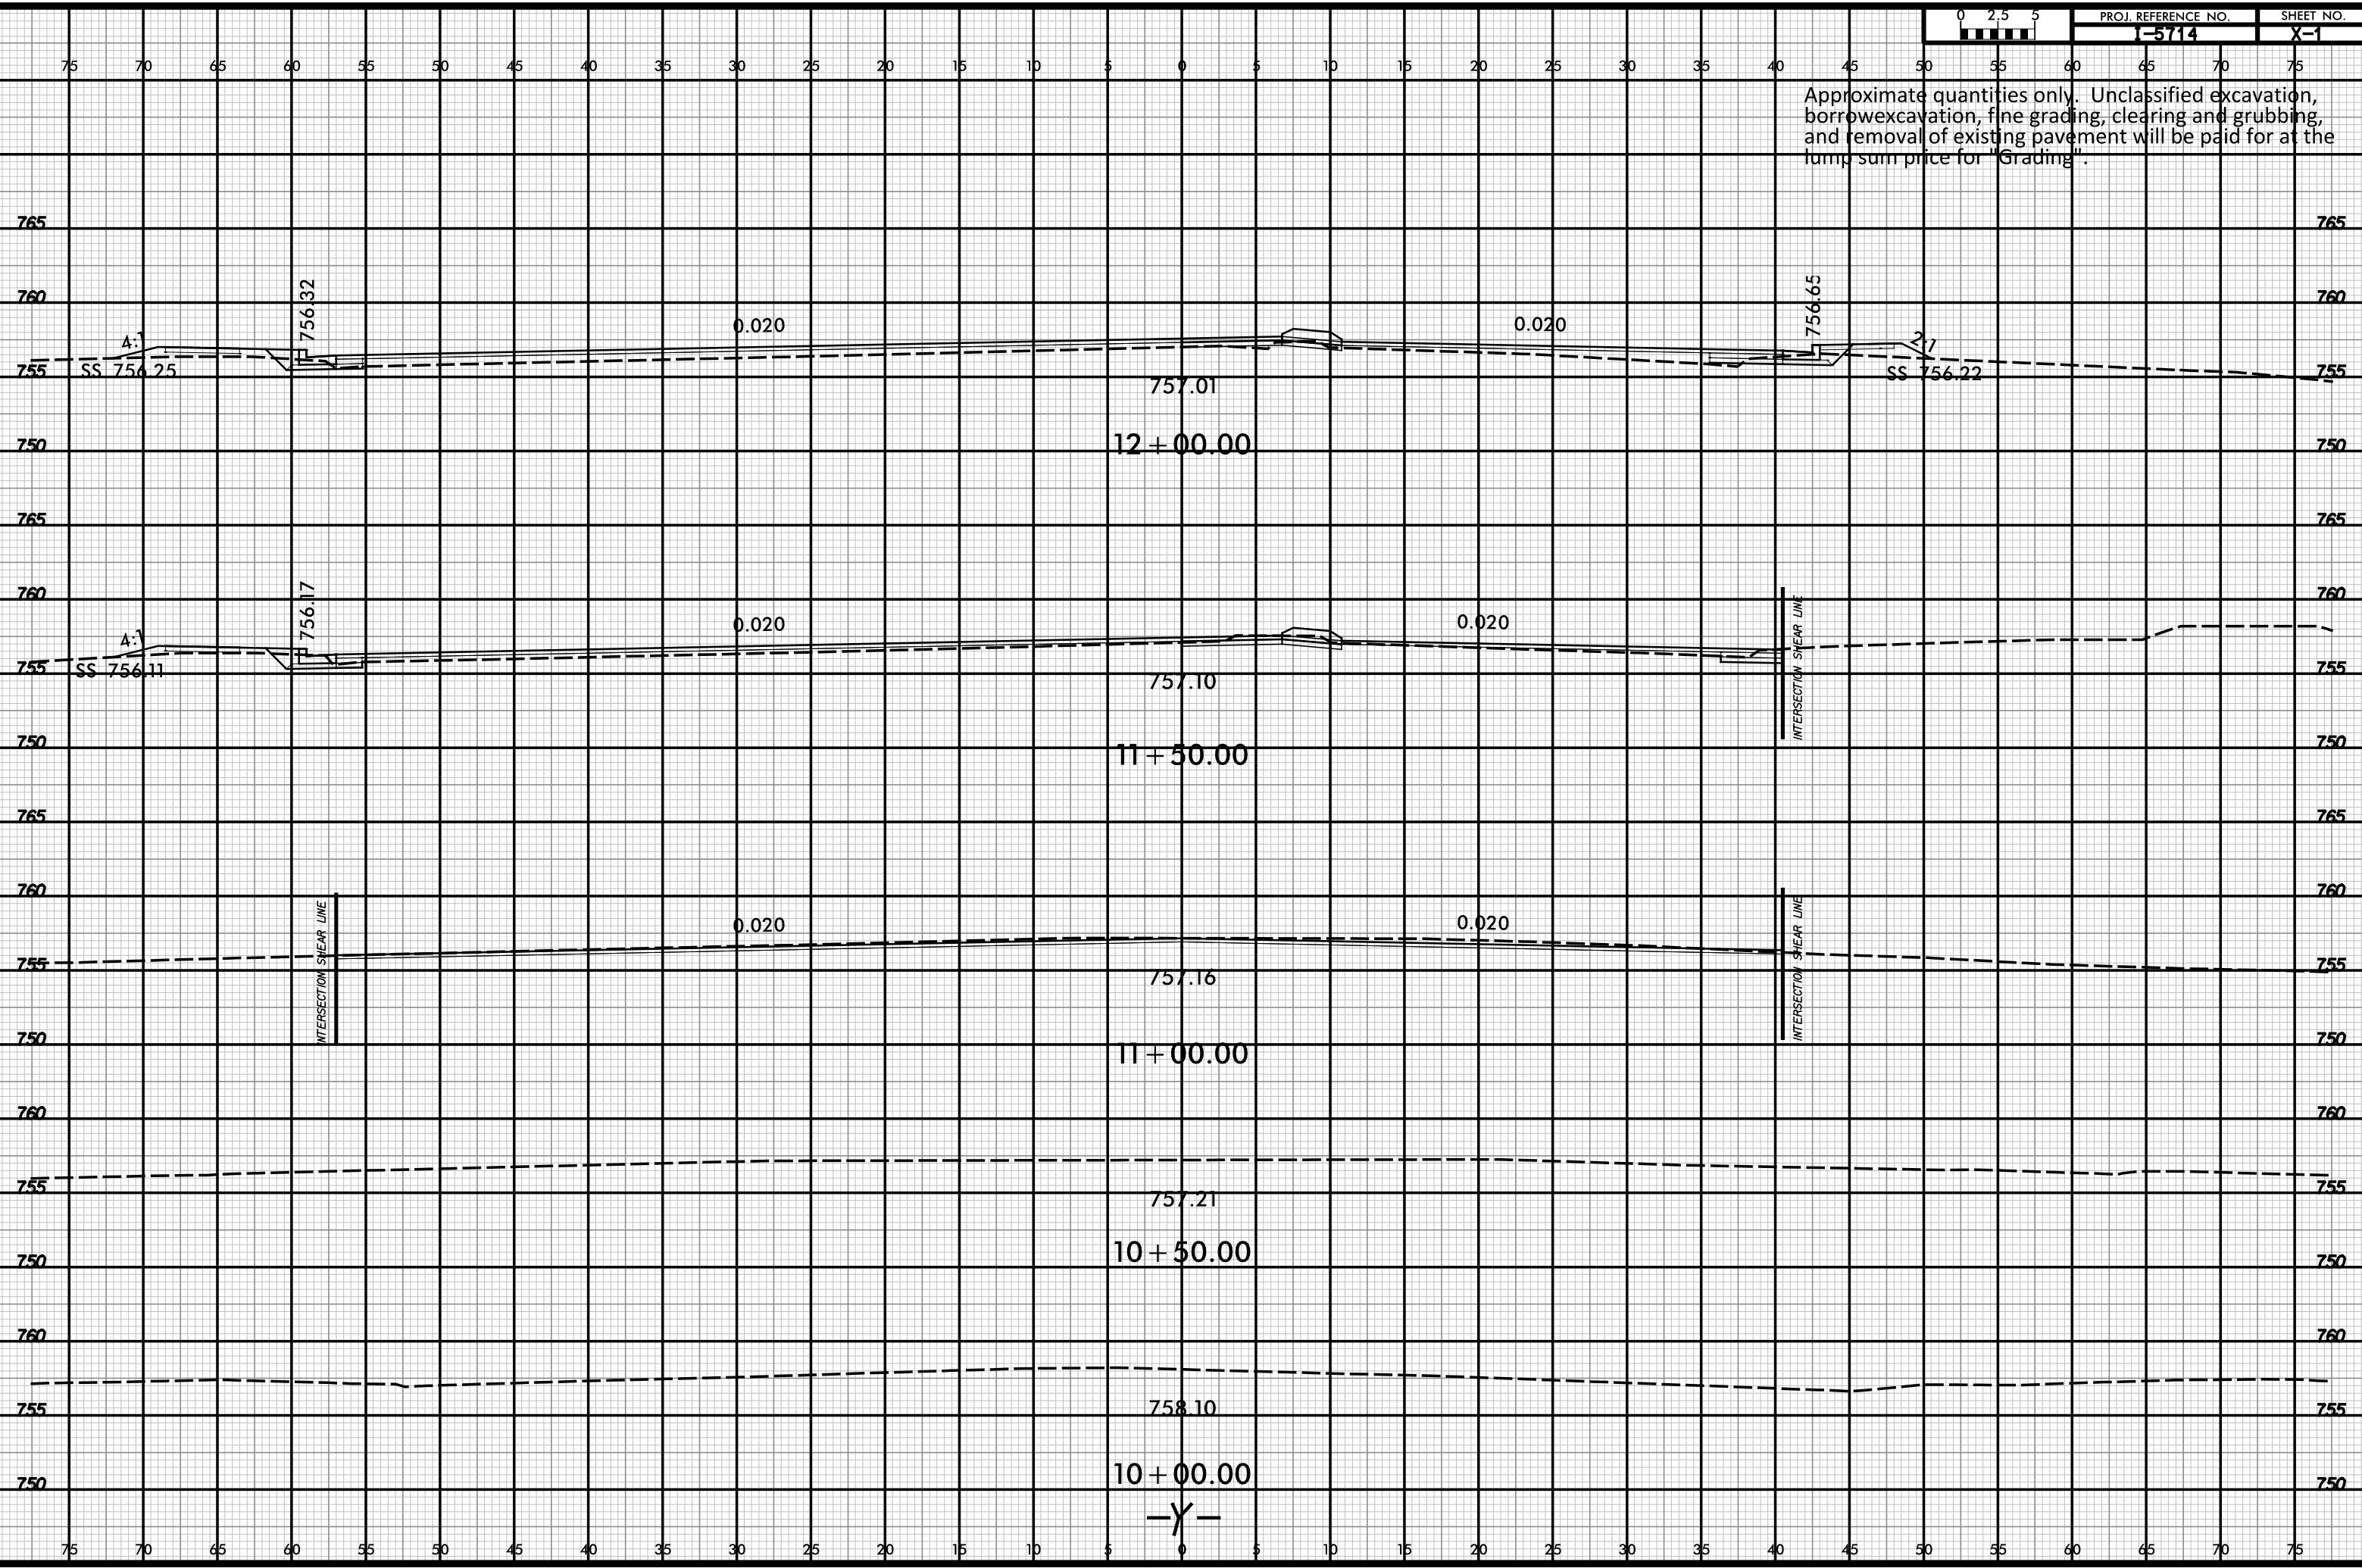

6/23/16




| | |
|---------------------|-----------|
| PROJ. REFERENCE NO. | SHEET NO. |
| 1-5714 | X-2 |

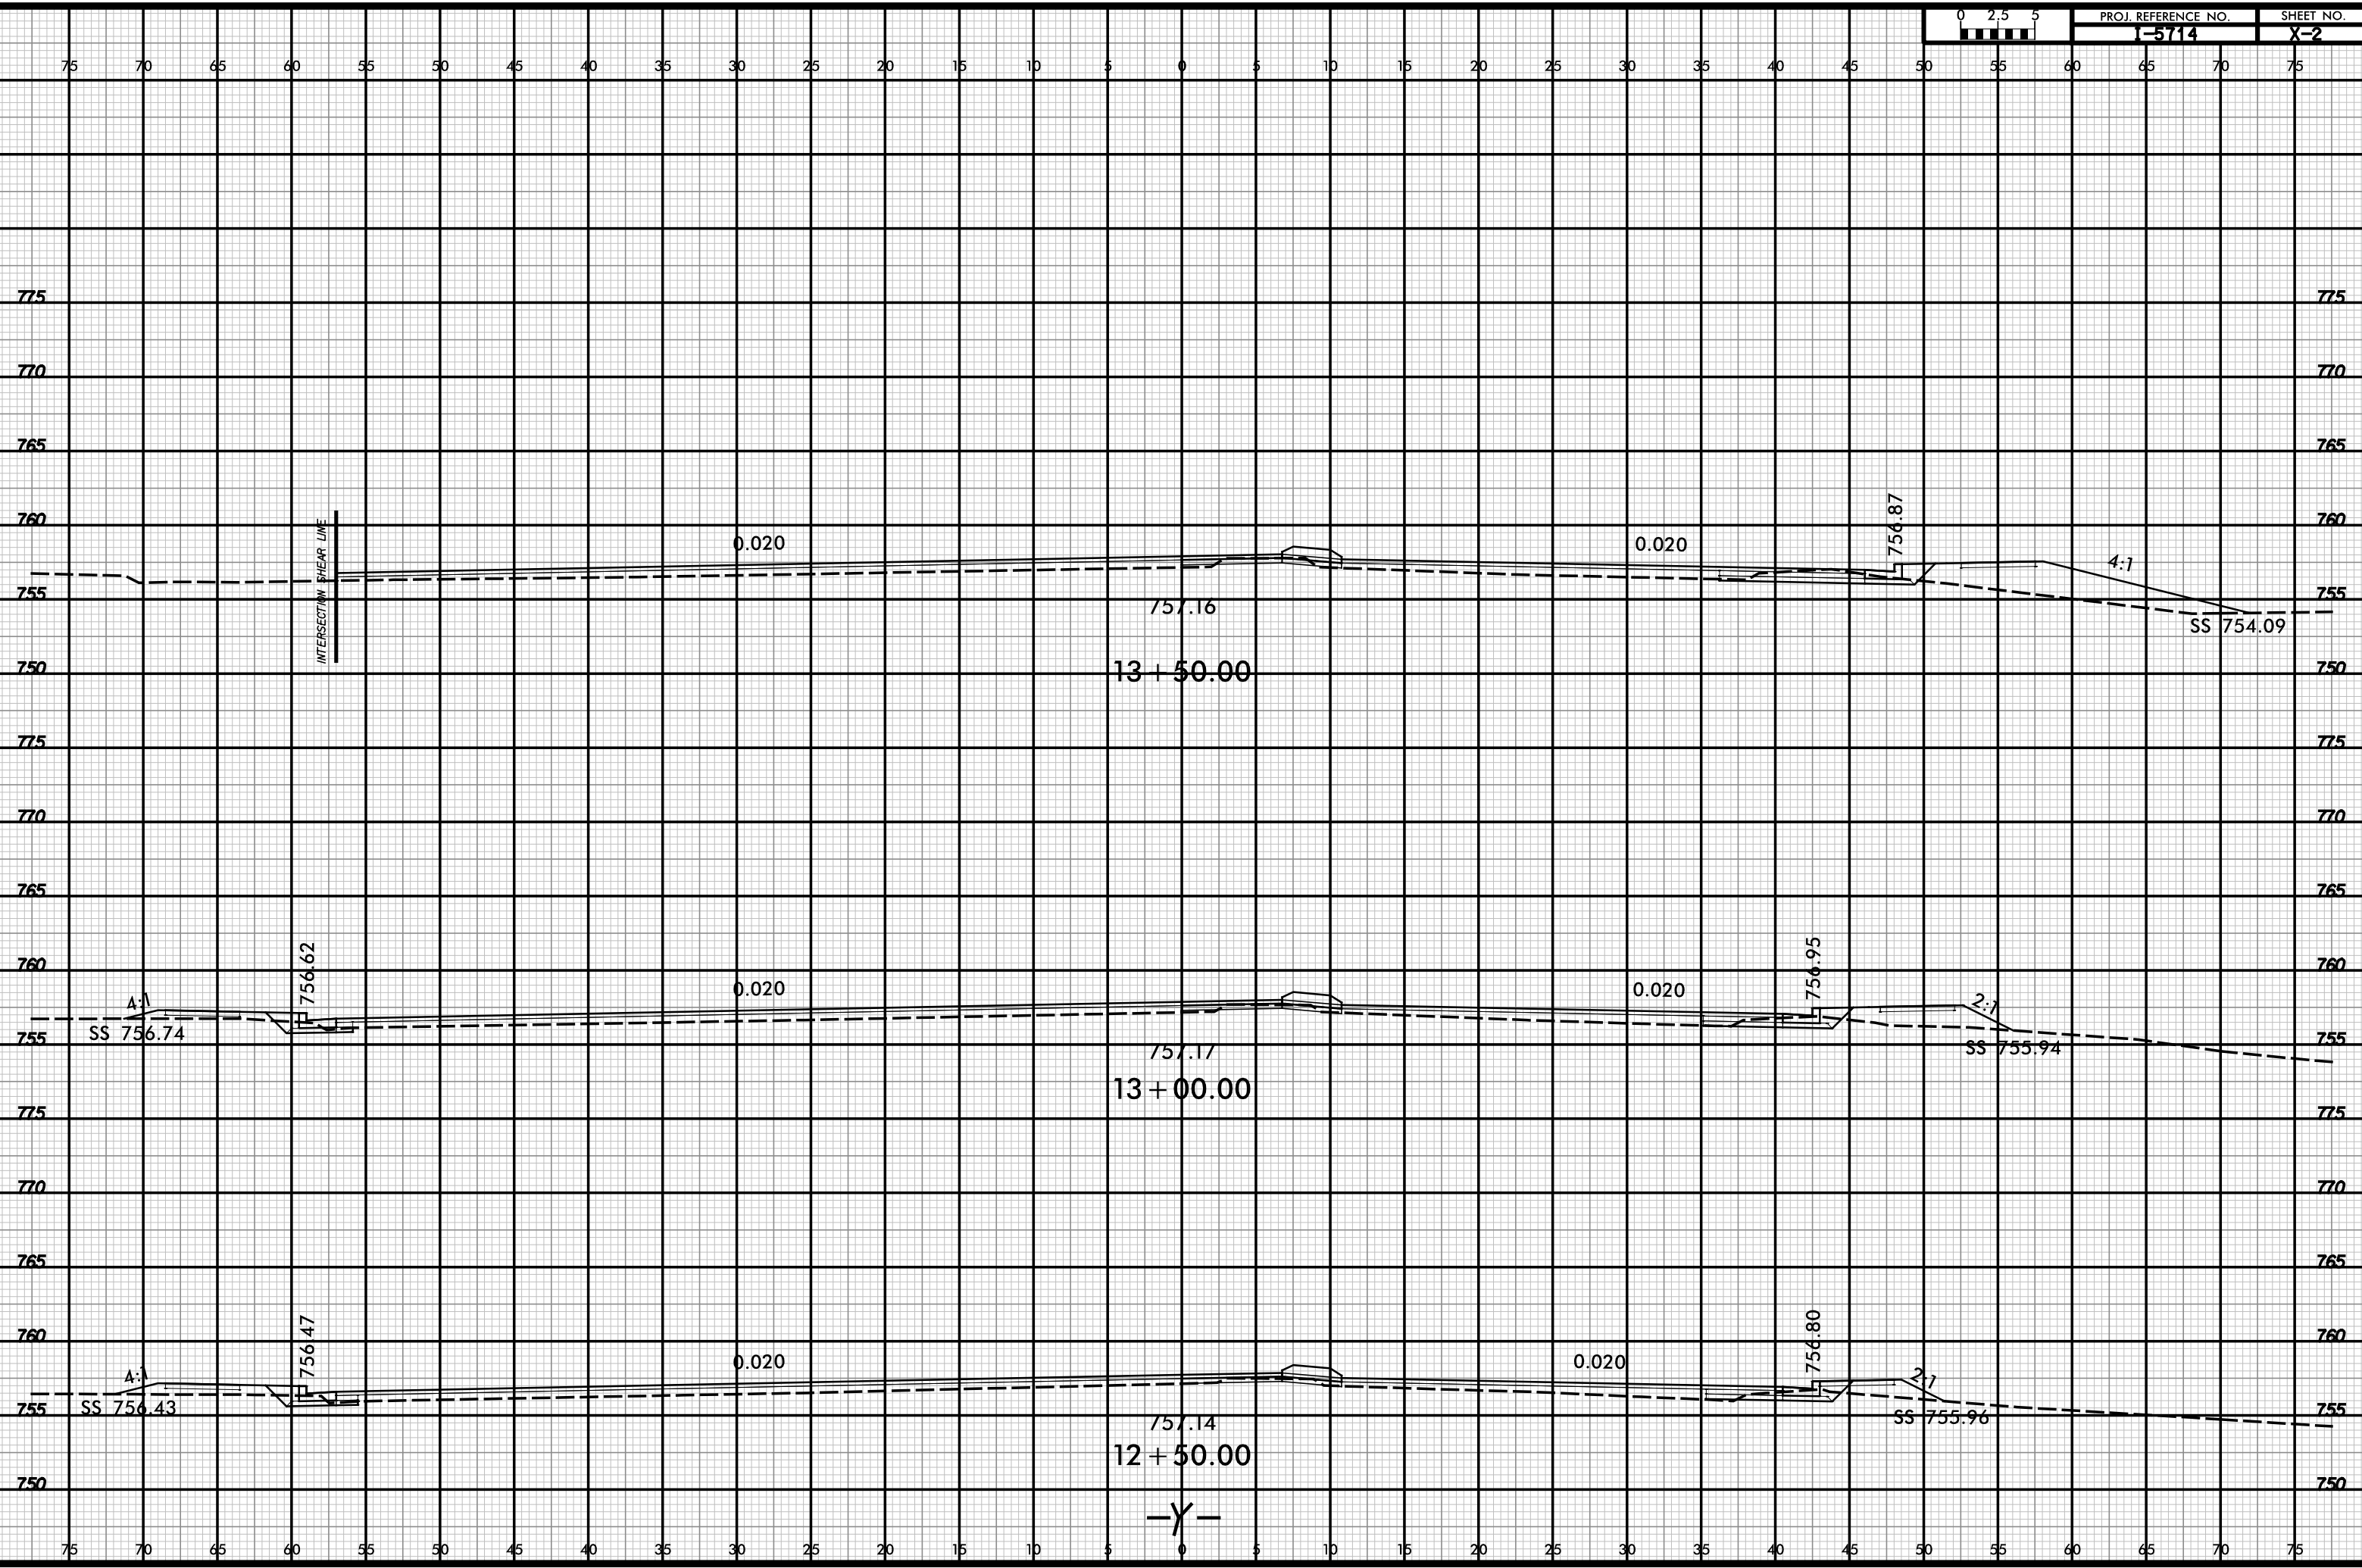


5/1/2016 11:41:11 AM F:\161714\161714_rdy_xpl_Y.dgn

6/23/16

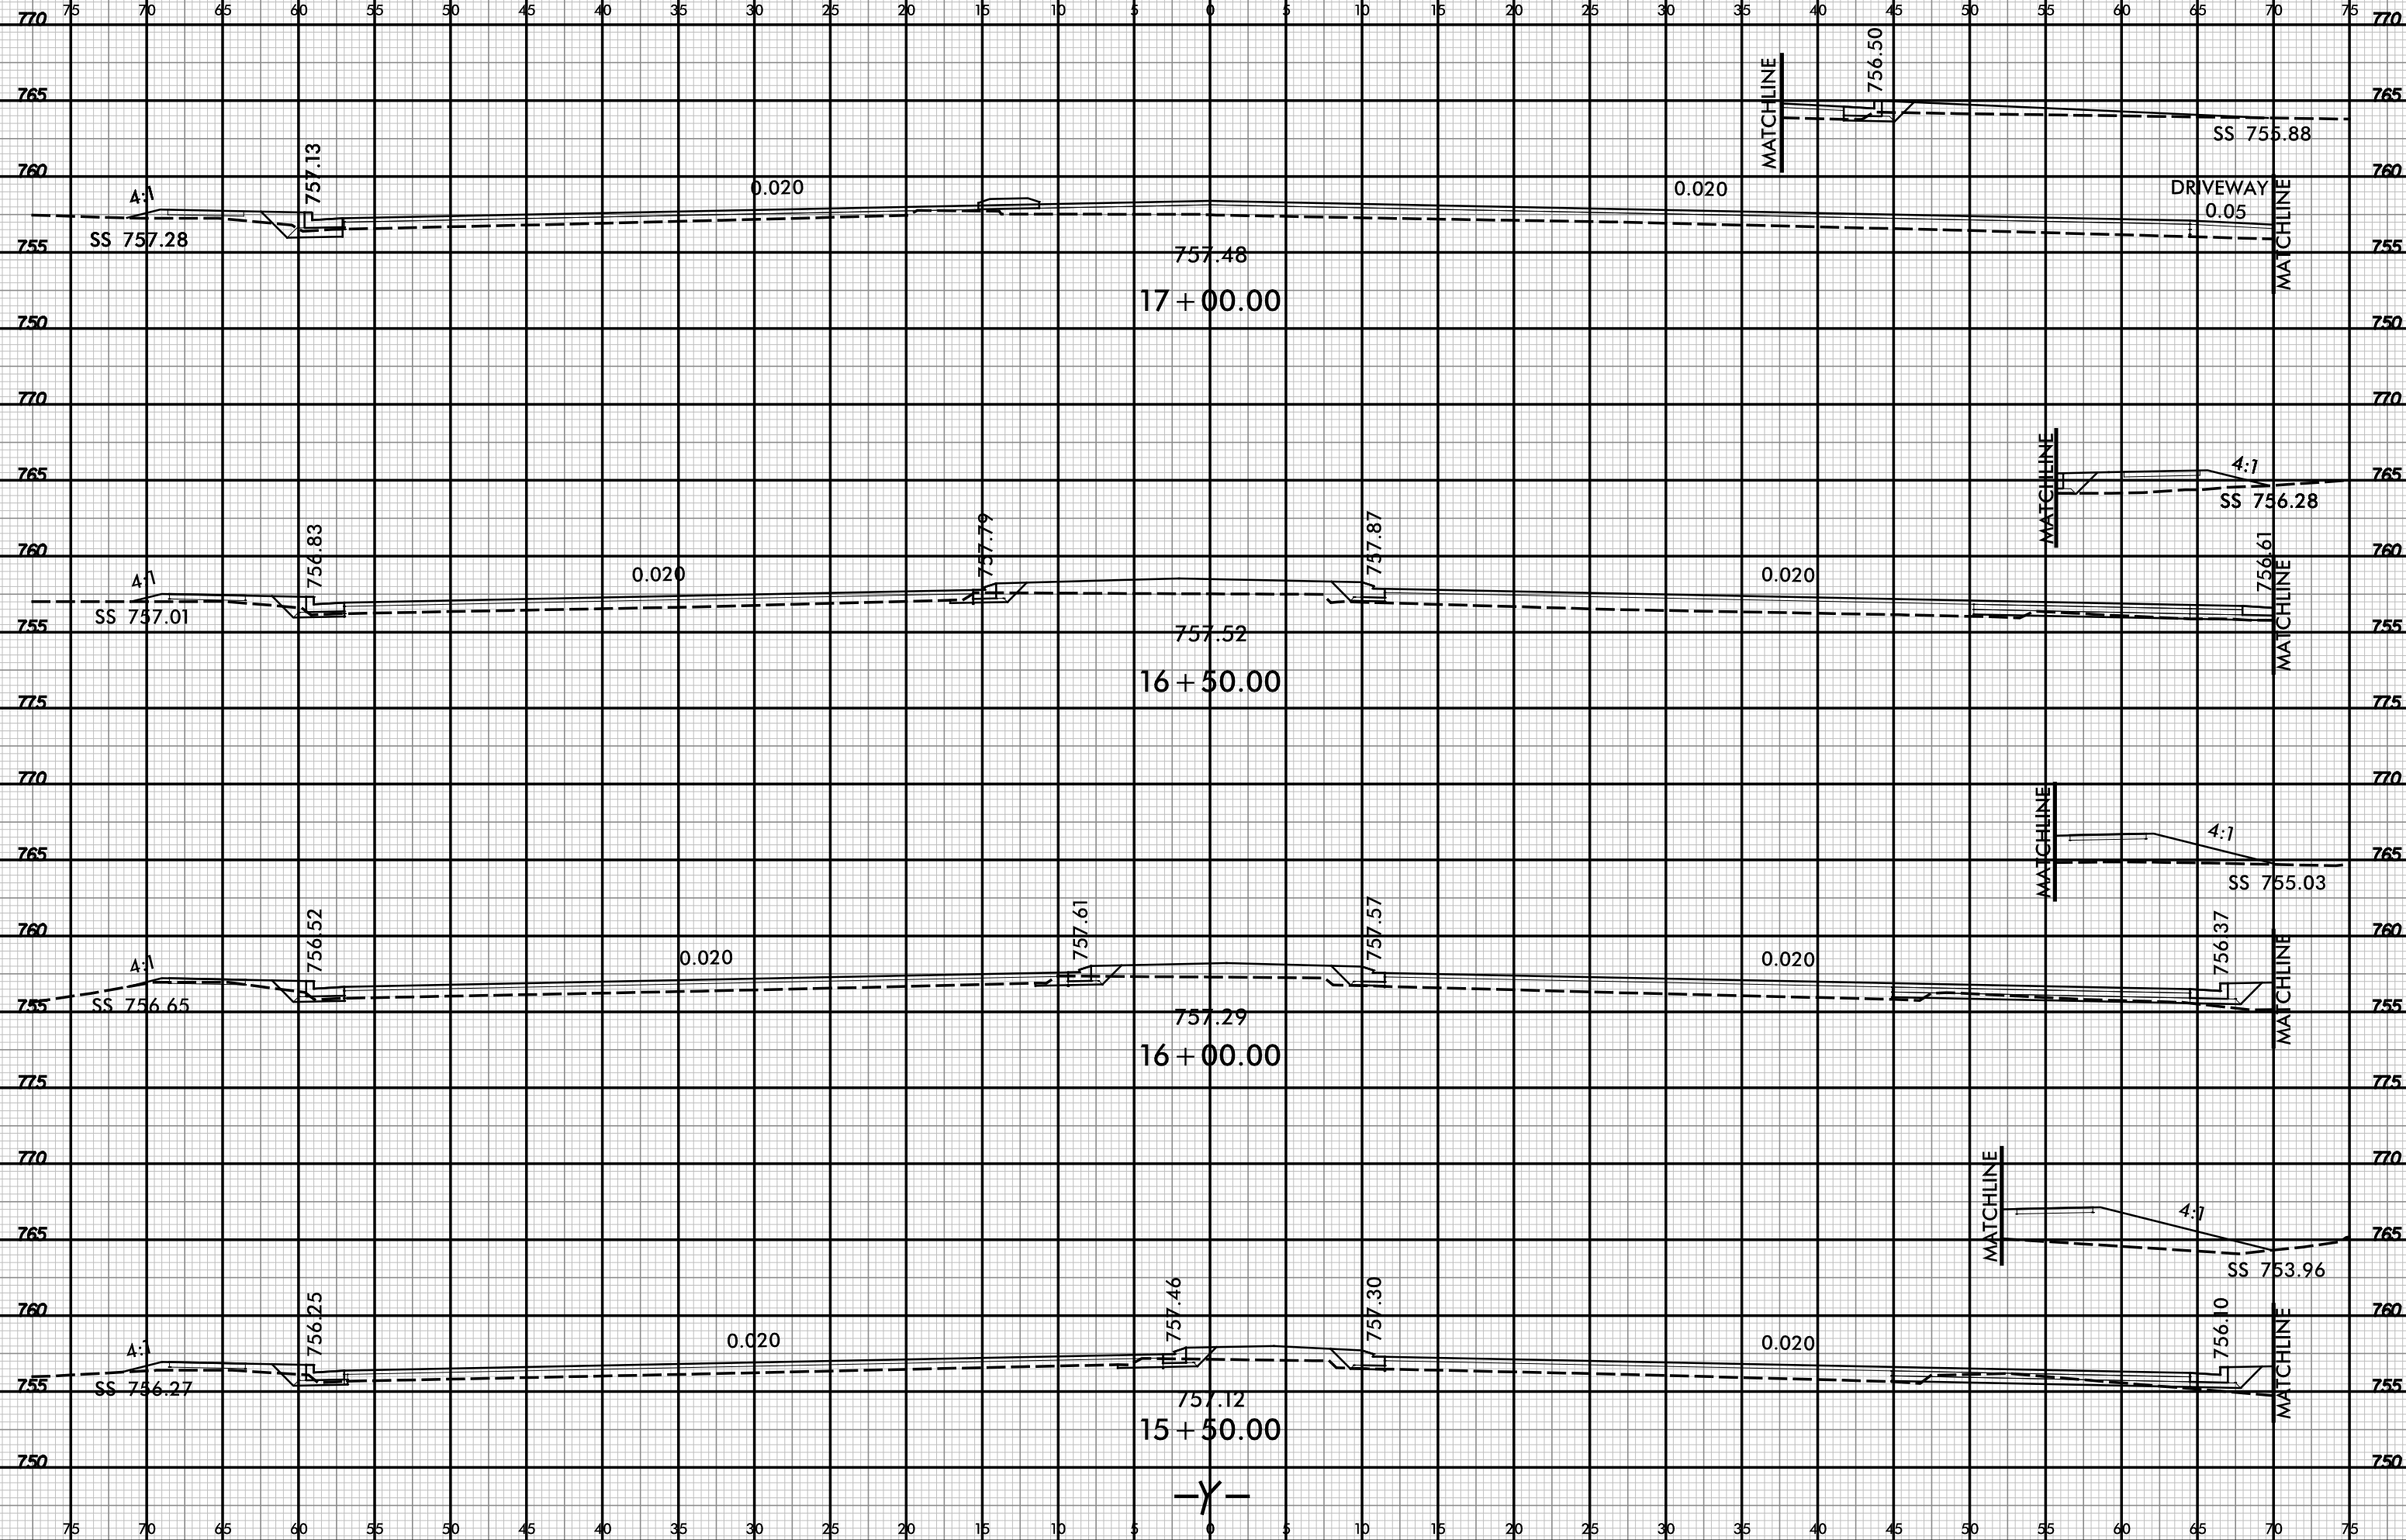


4/30/2018
E:\Projects\1-5714-Final\1-5714-Final.dgn

6/23/16

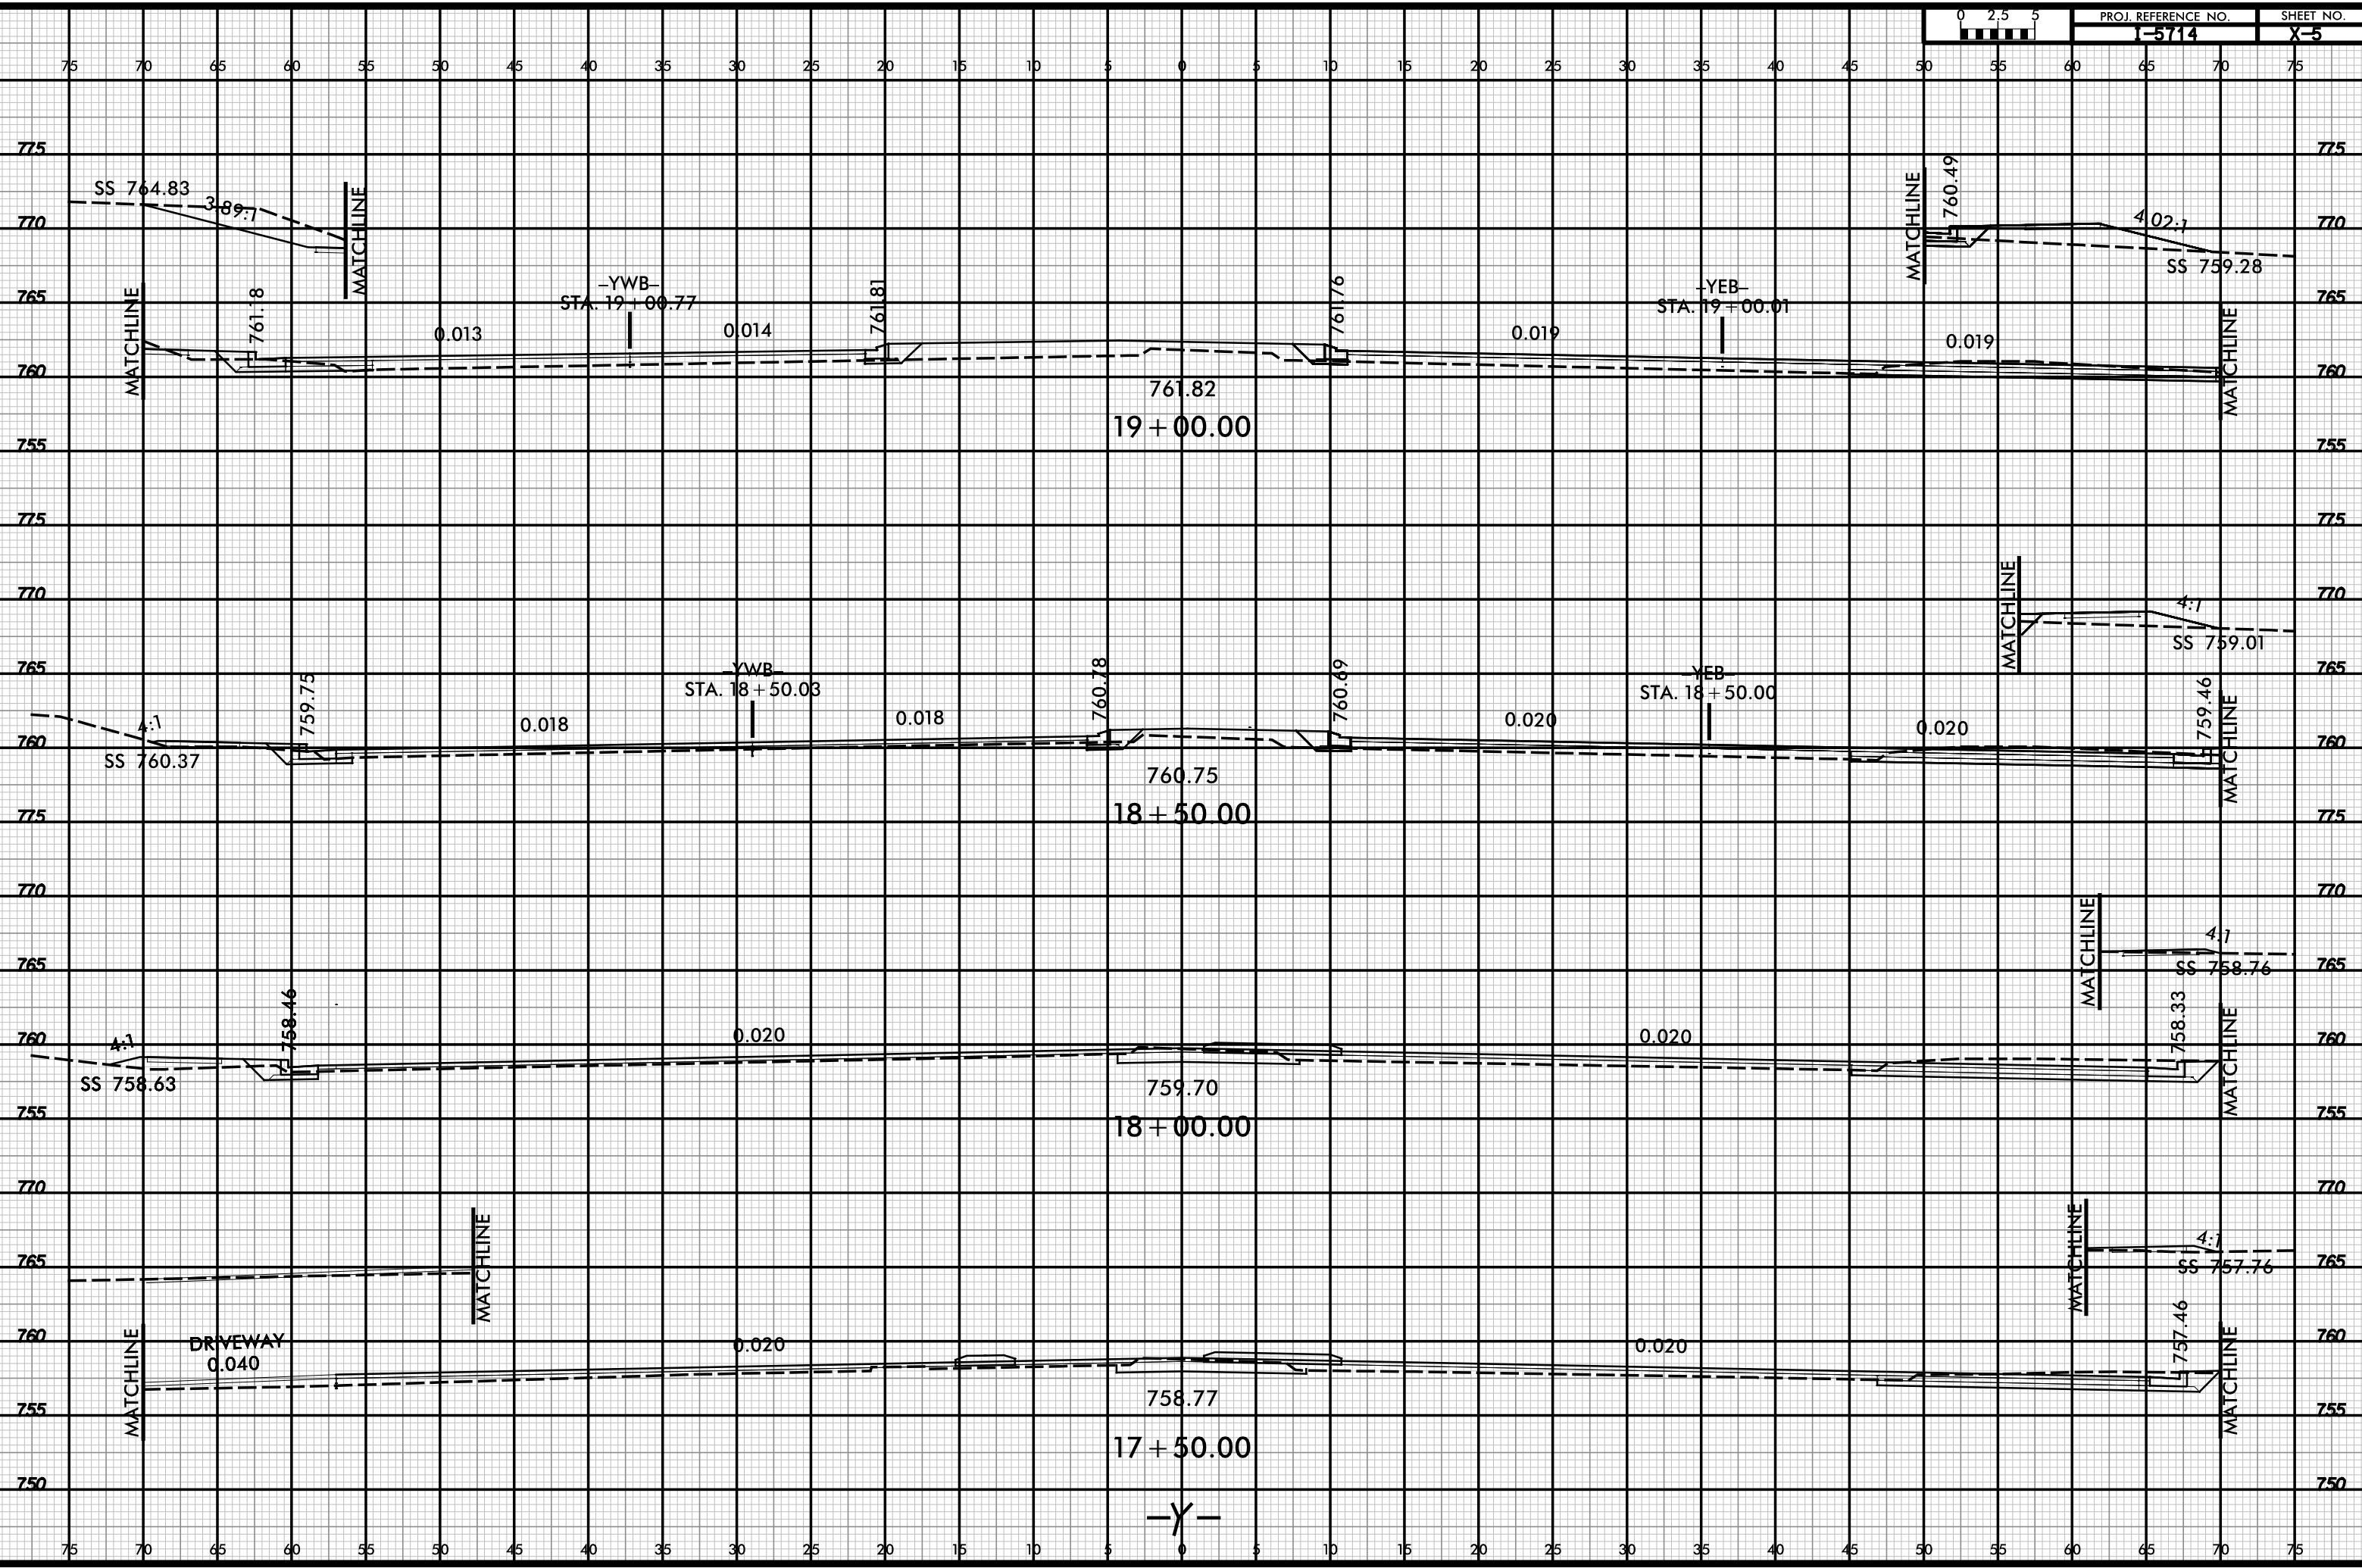


4/30/2018



6/23/16

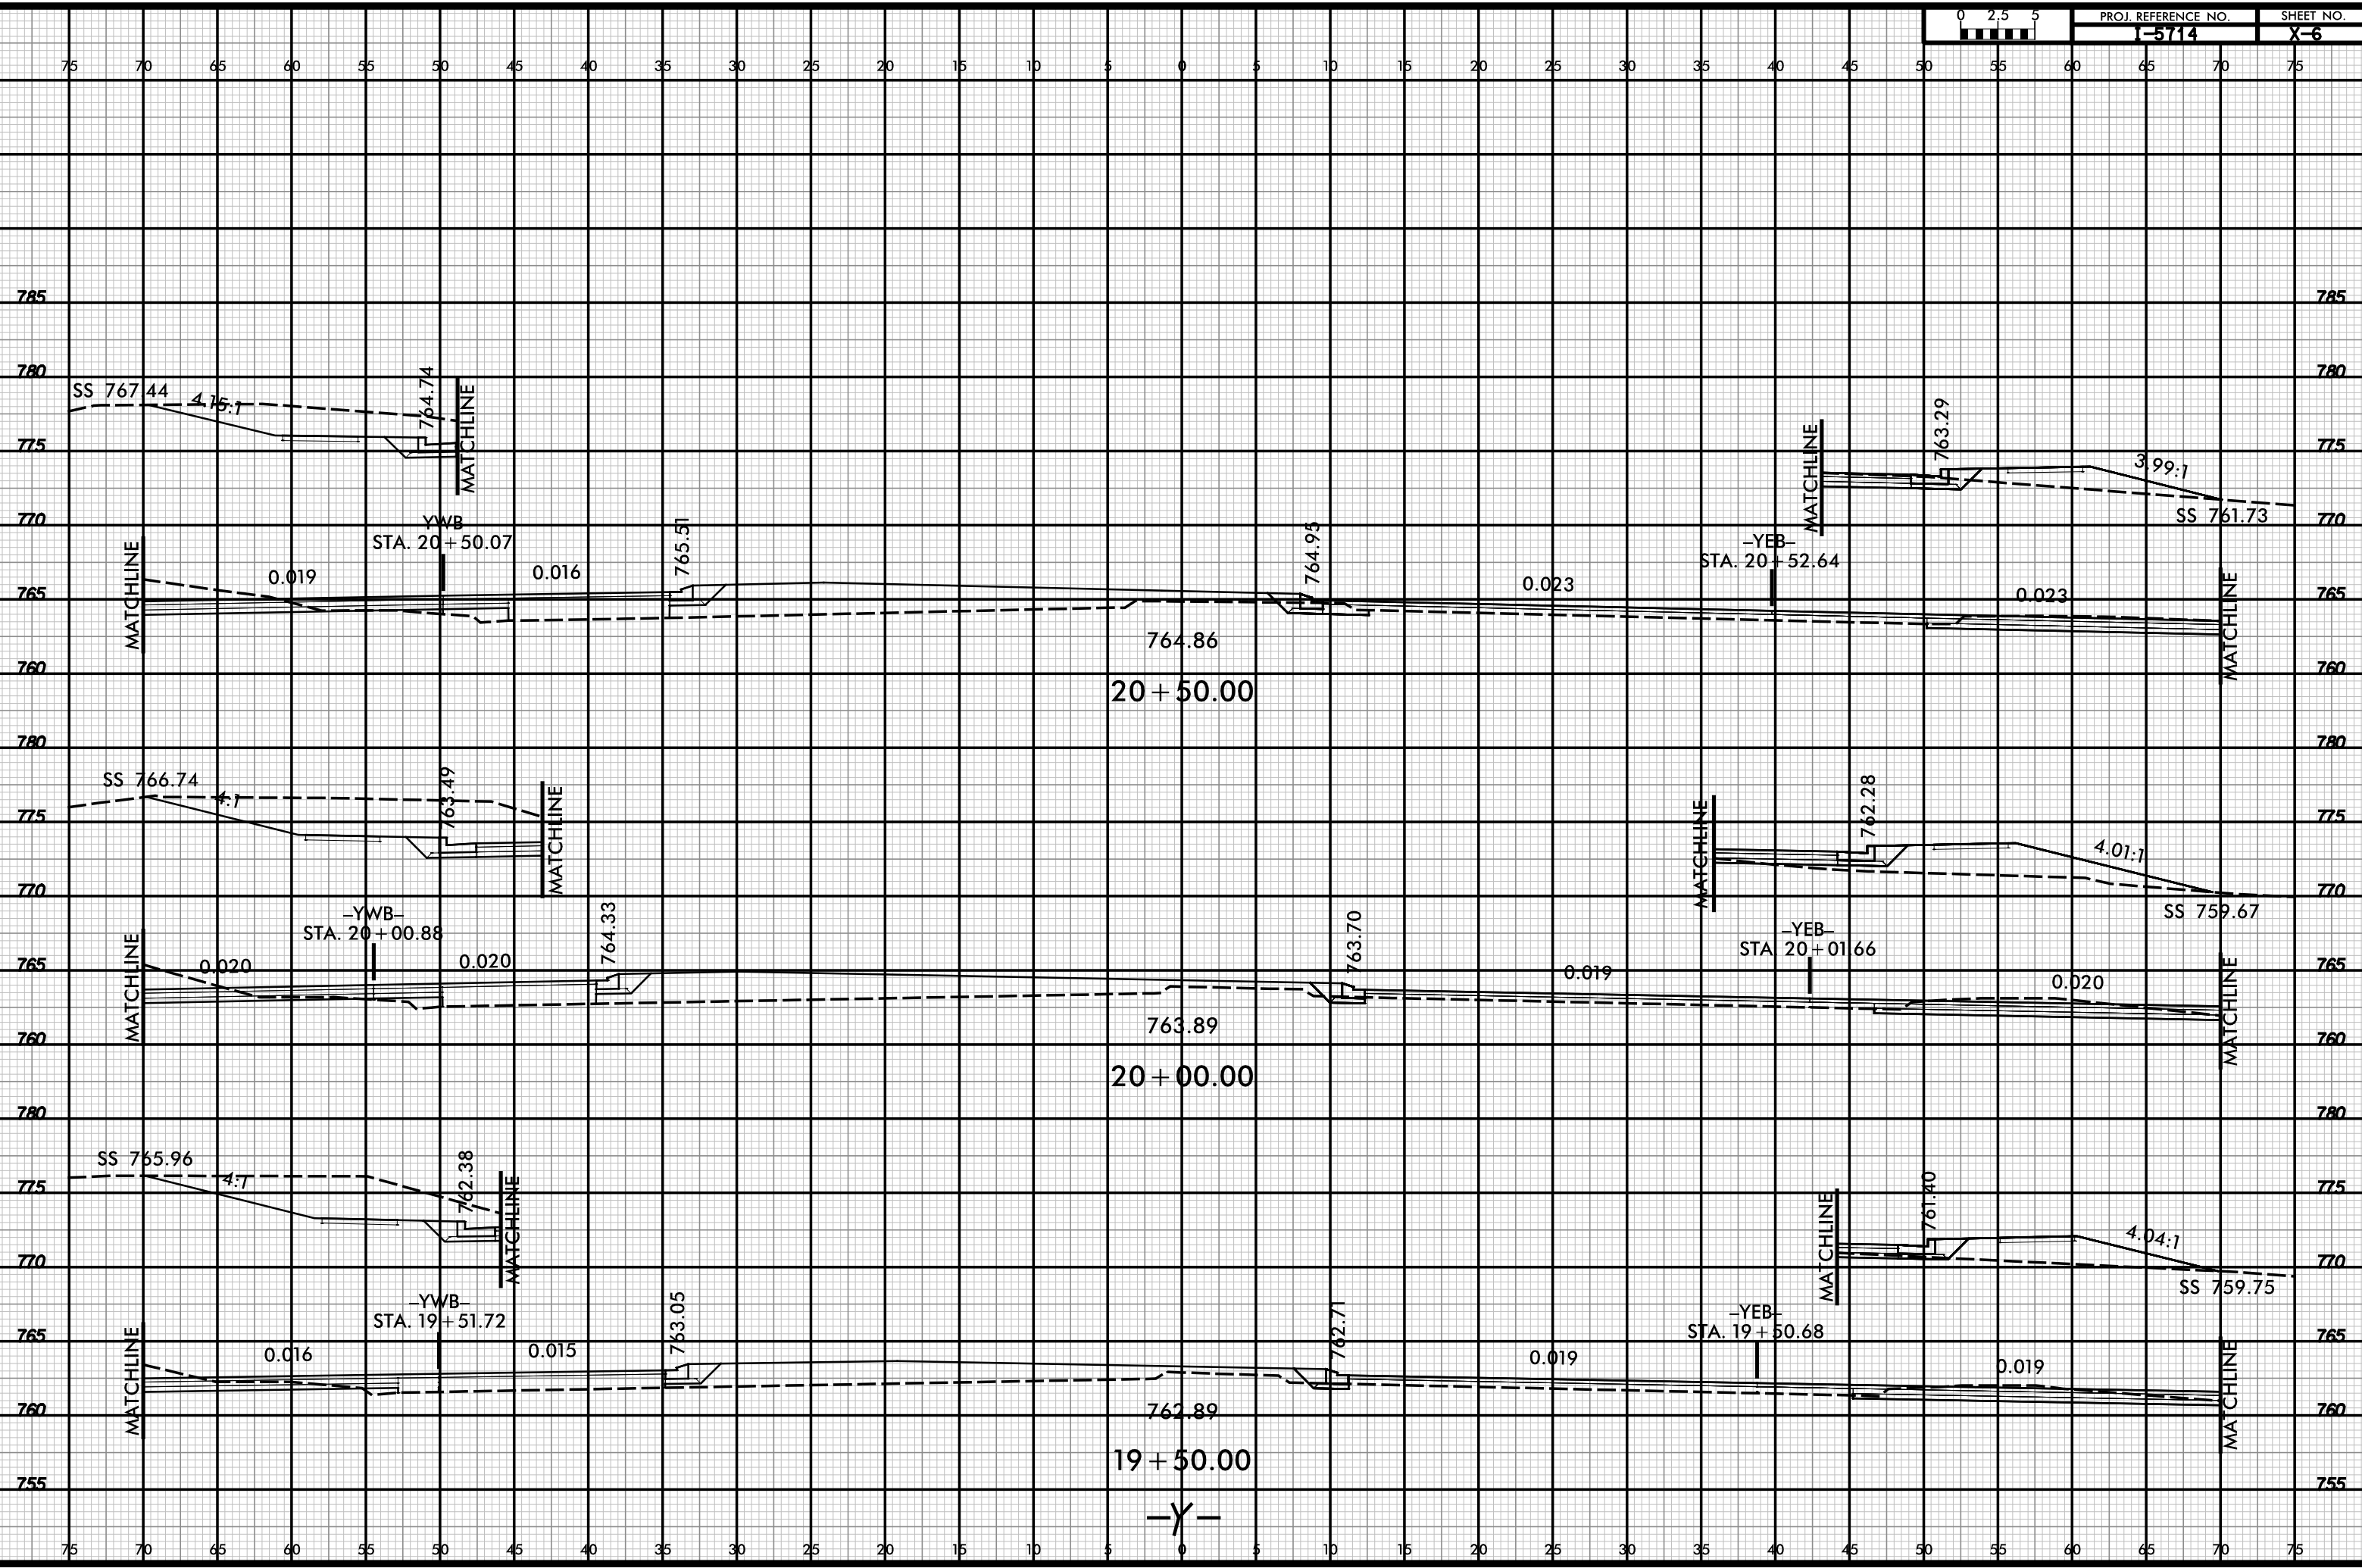

4/30/2018


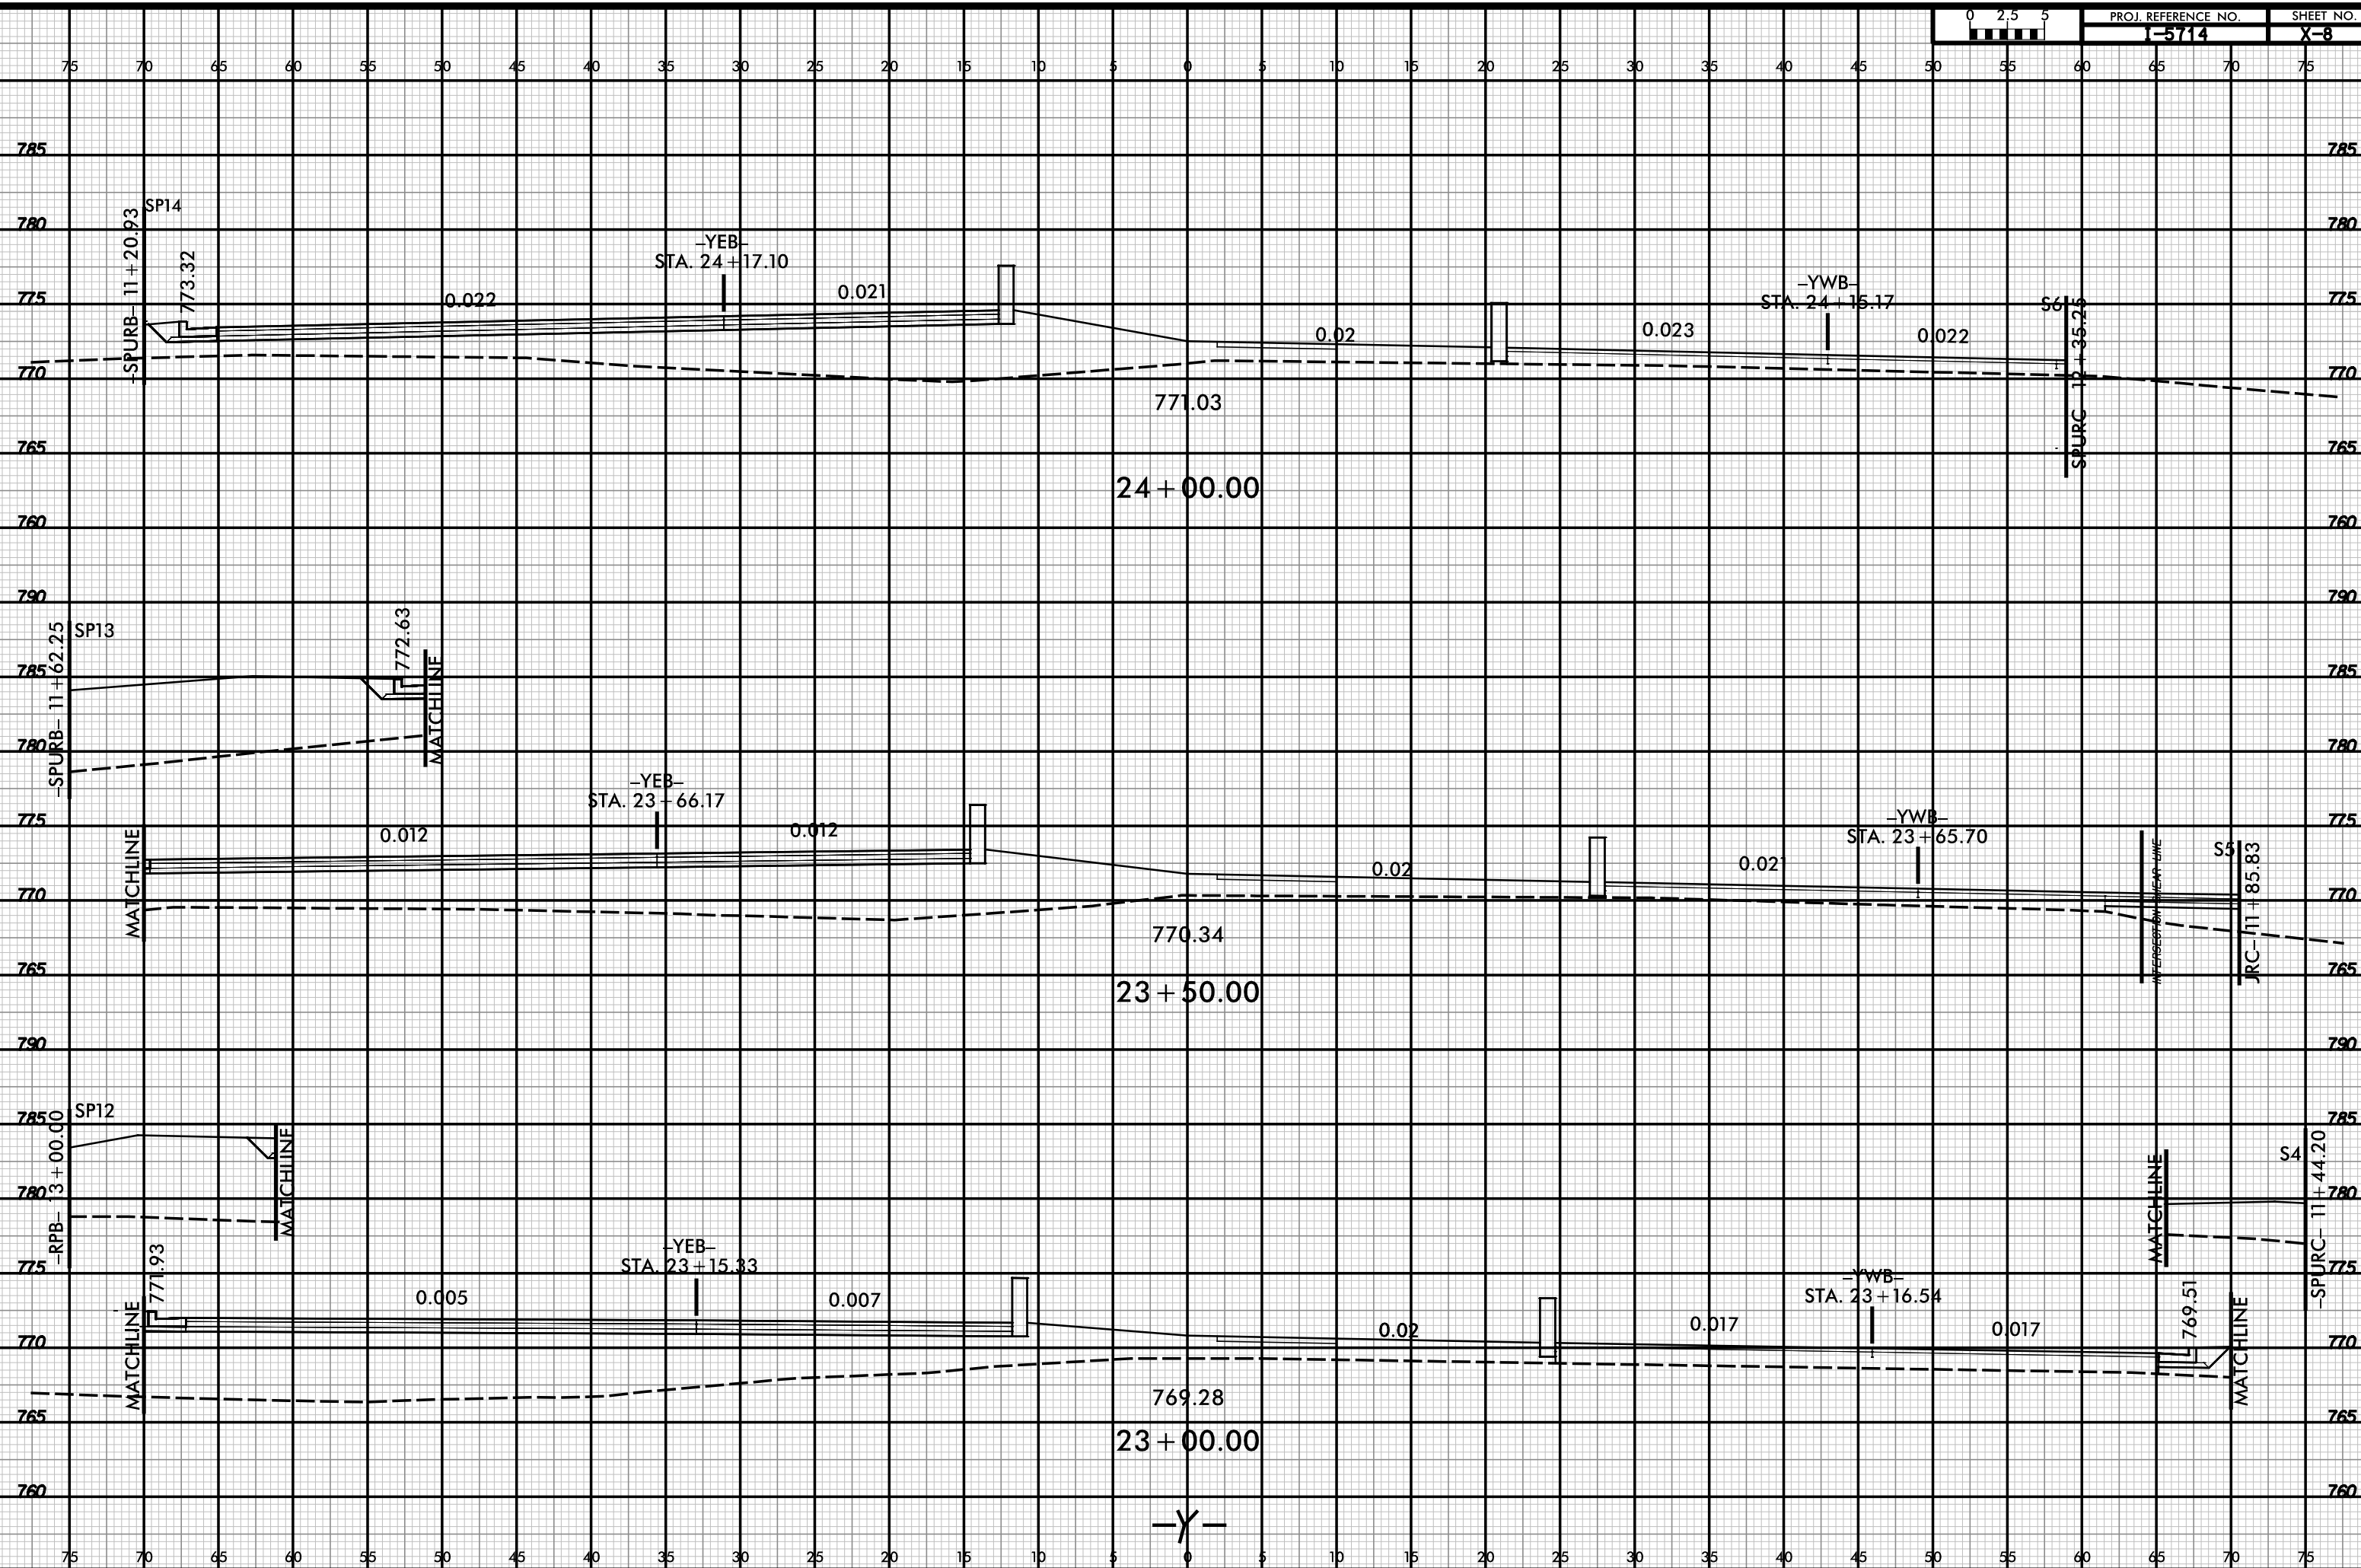


6/23/16

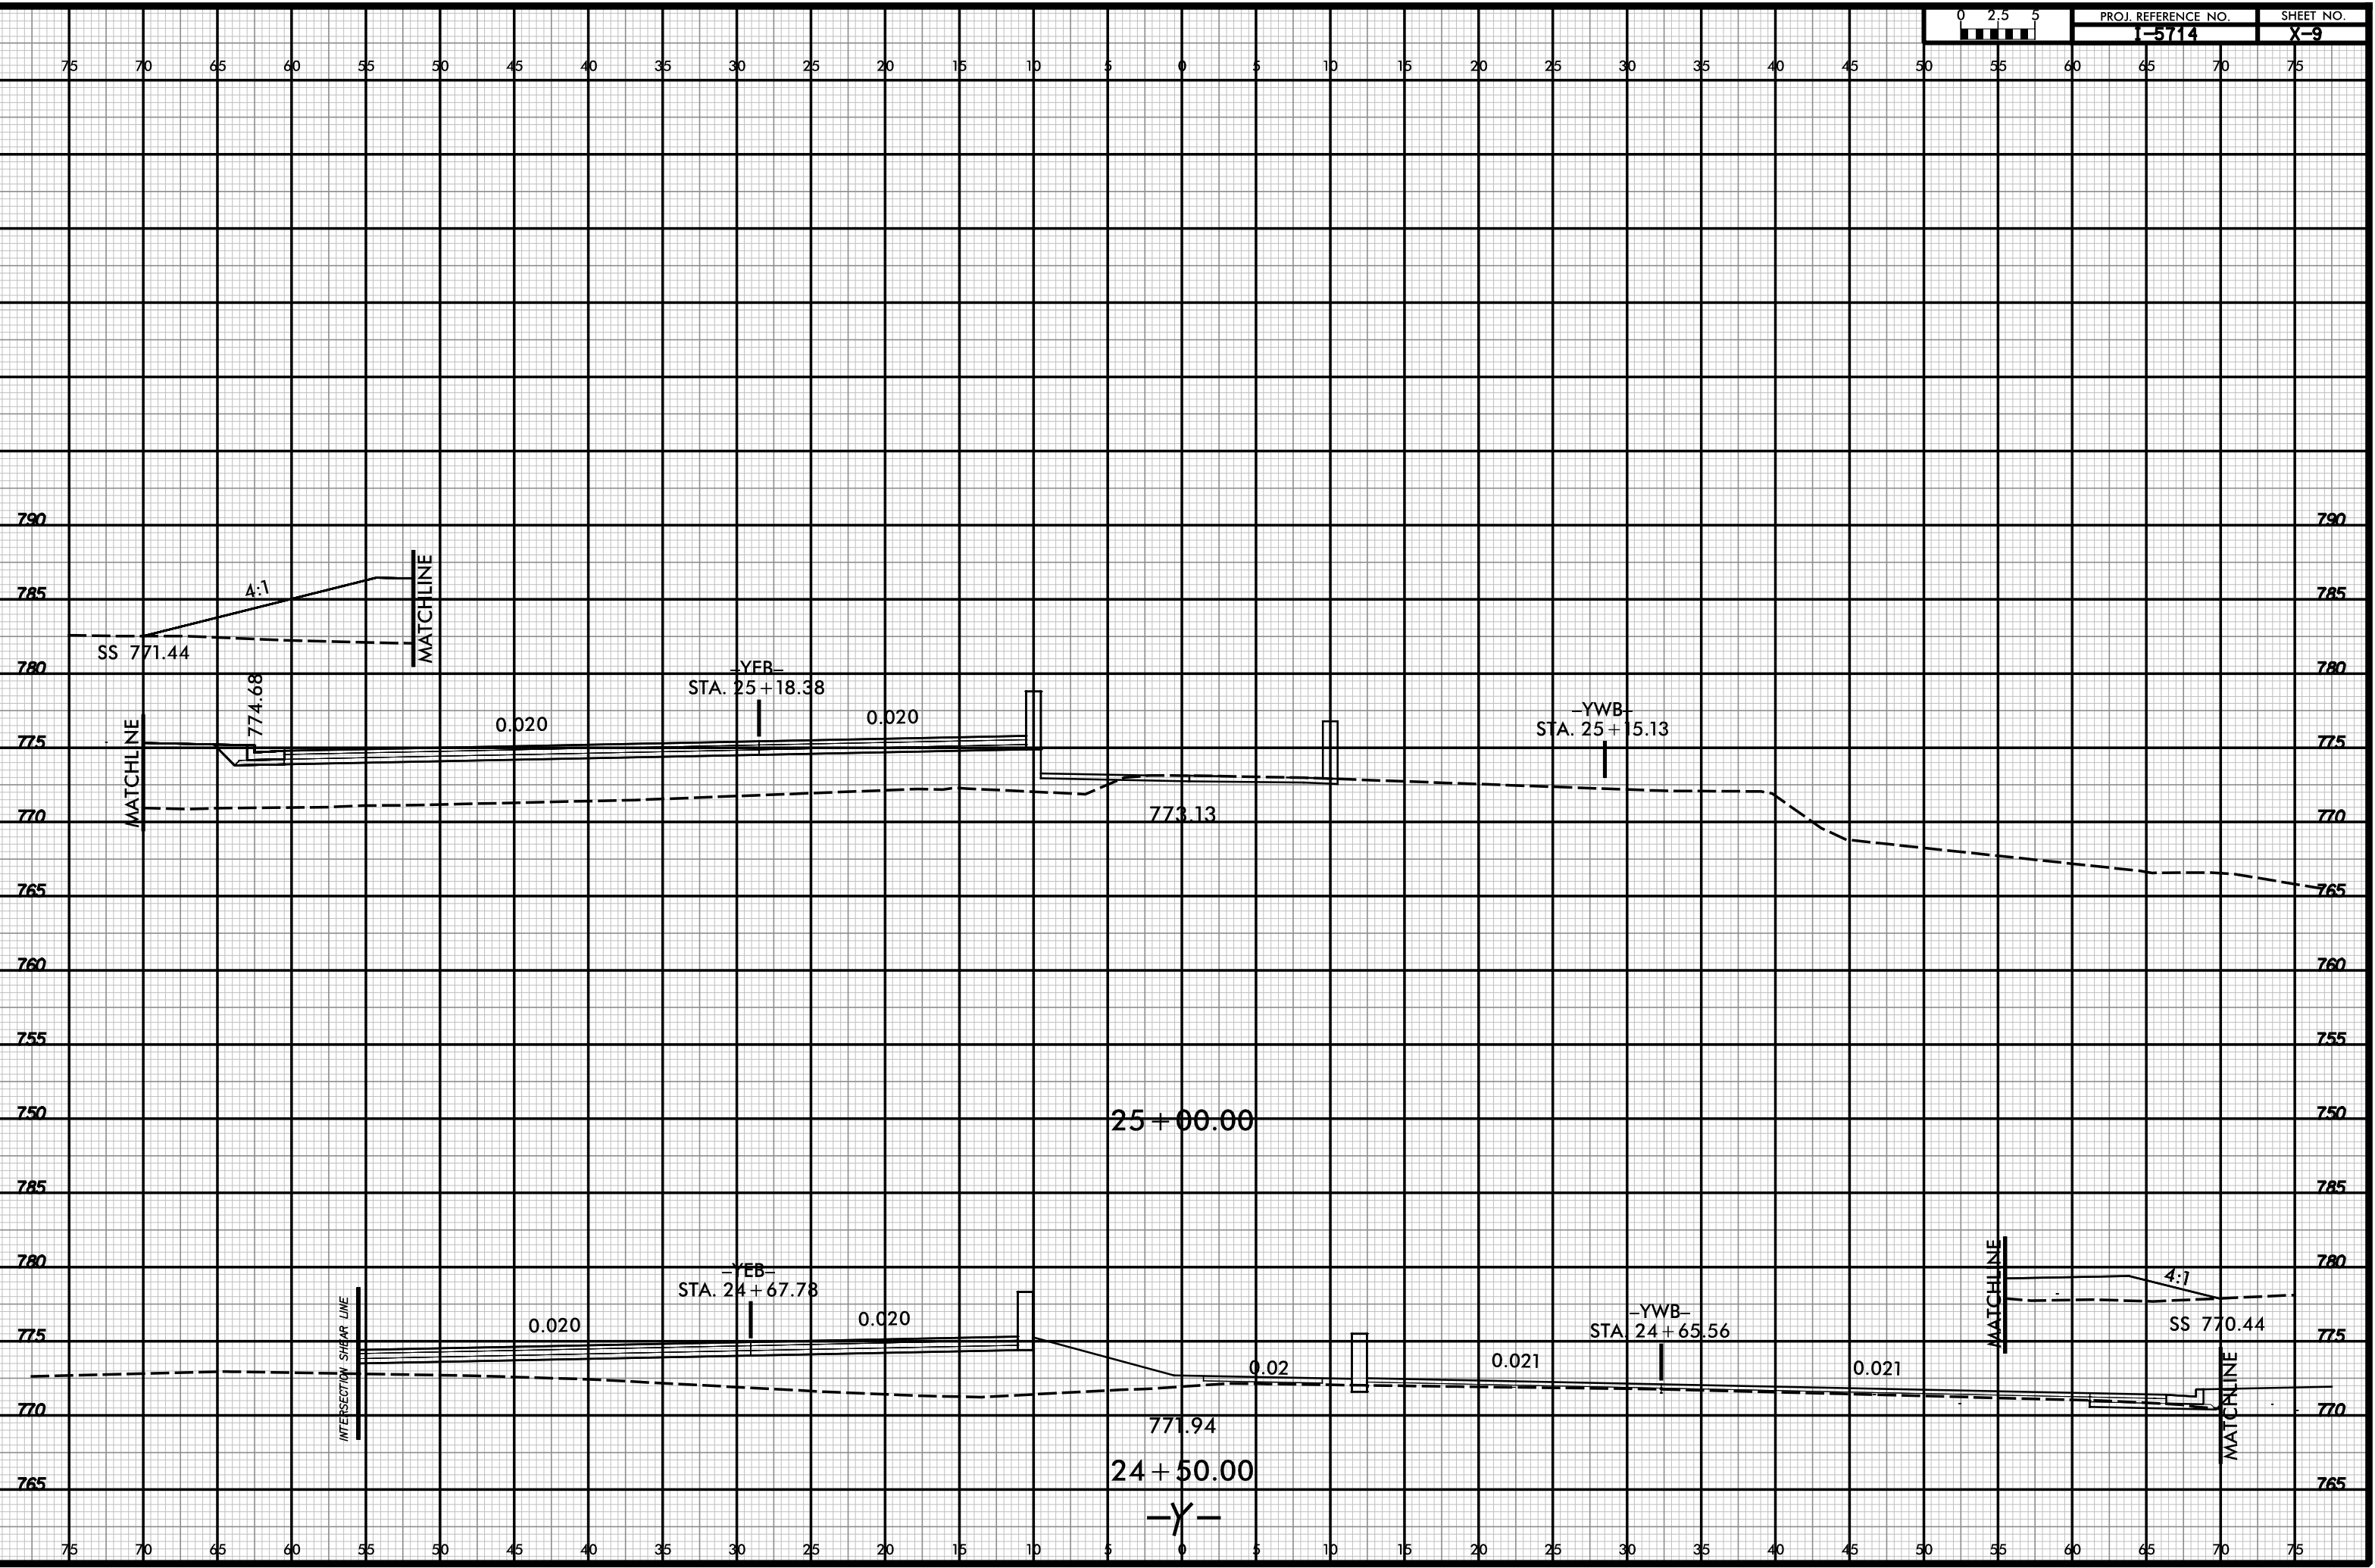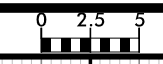


4/30/2018

6/23/16

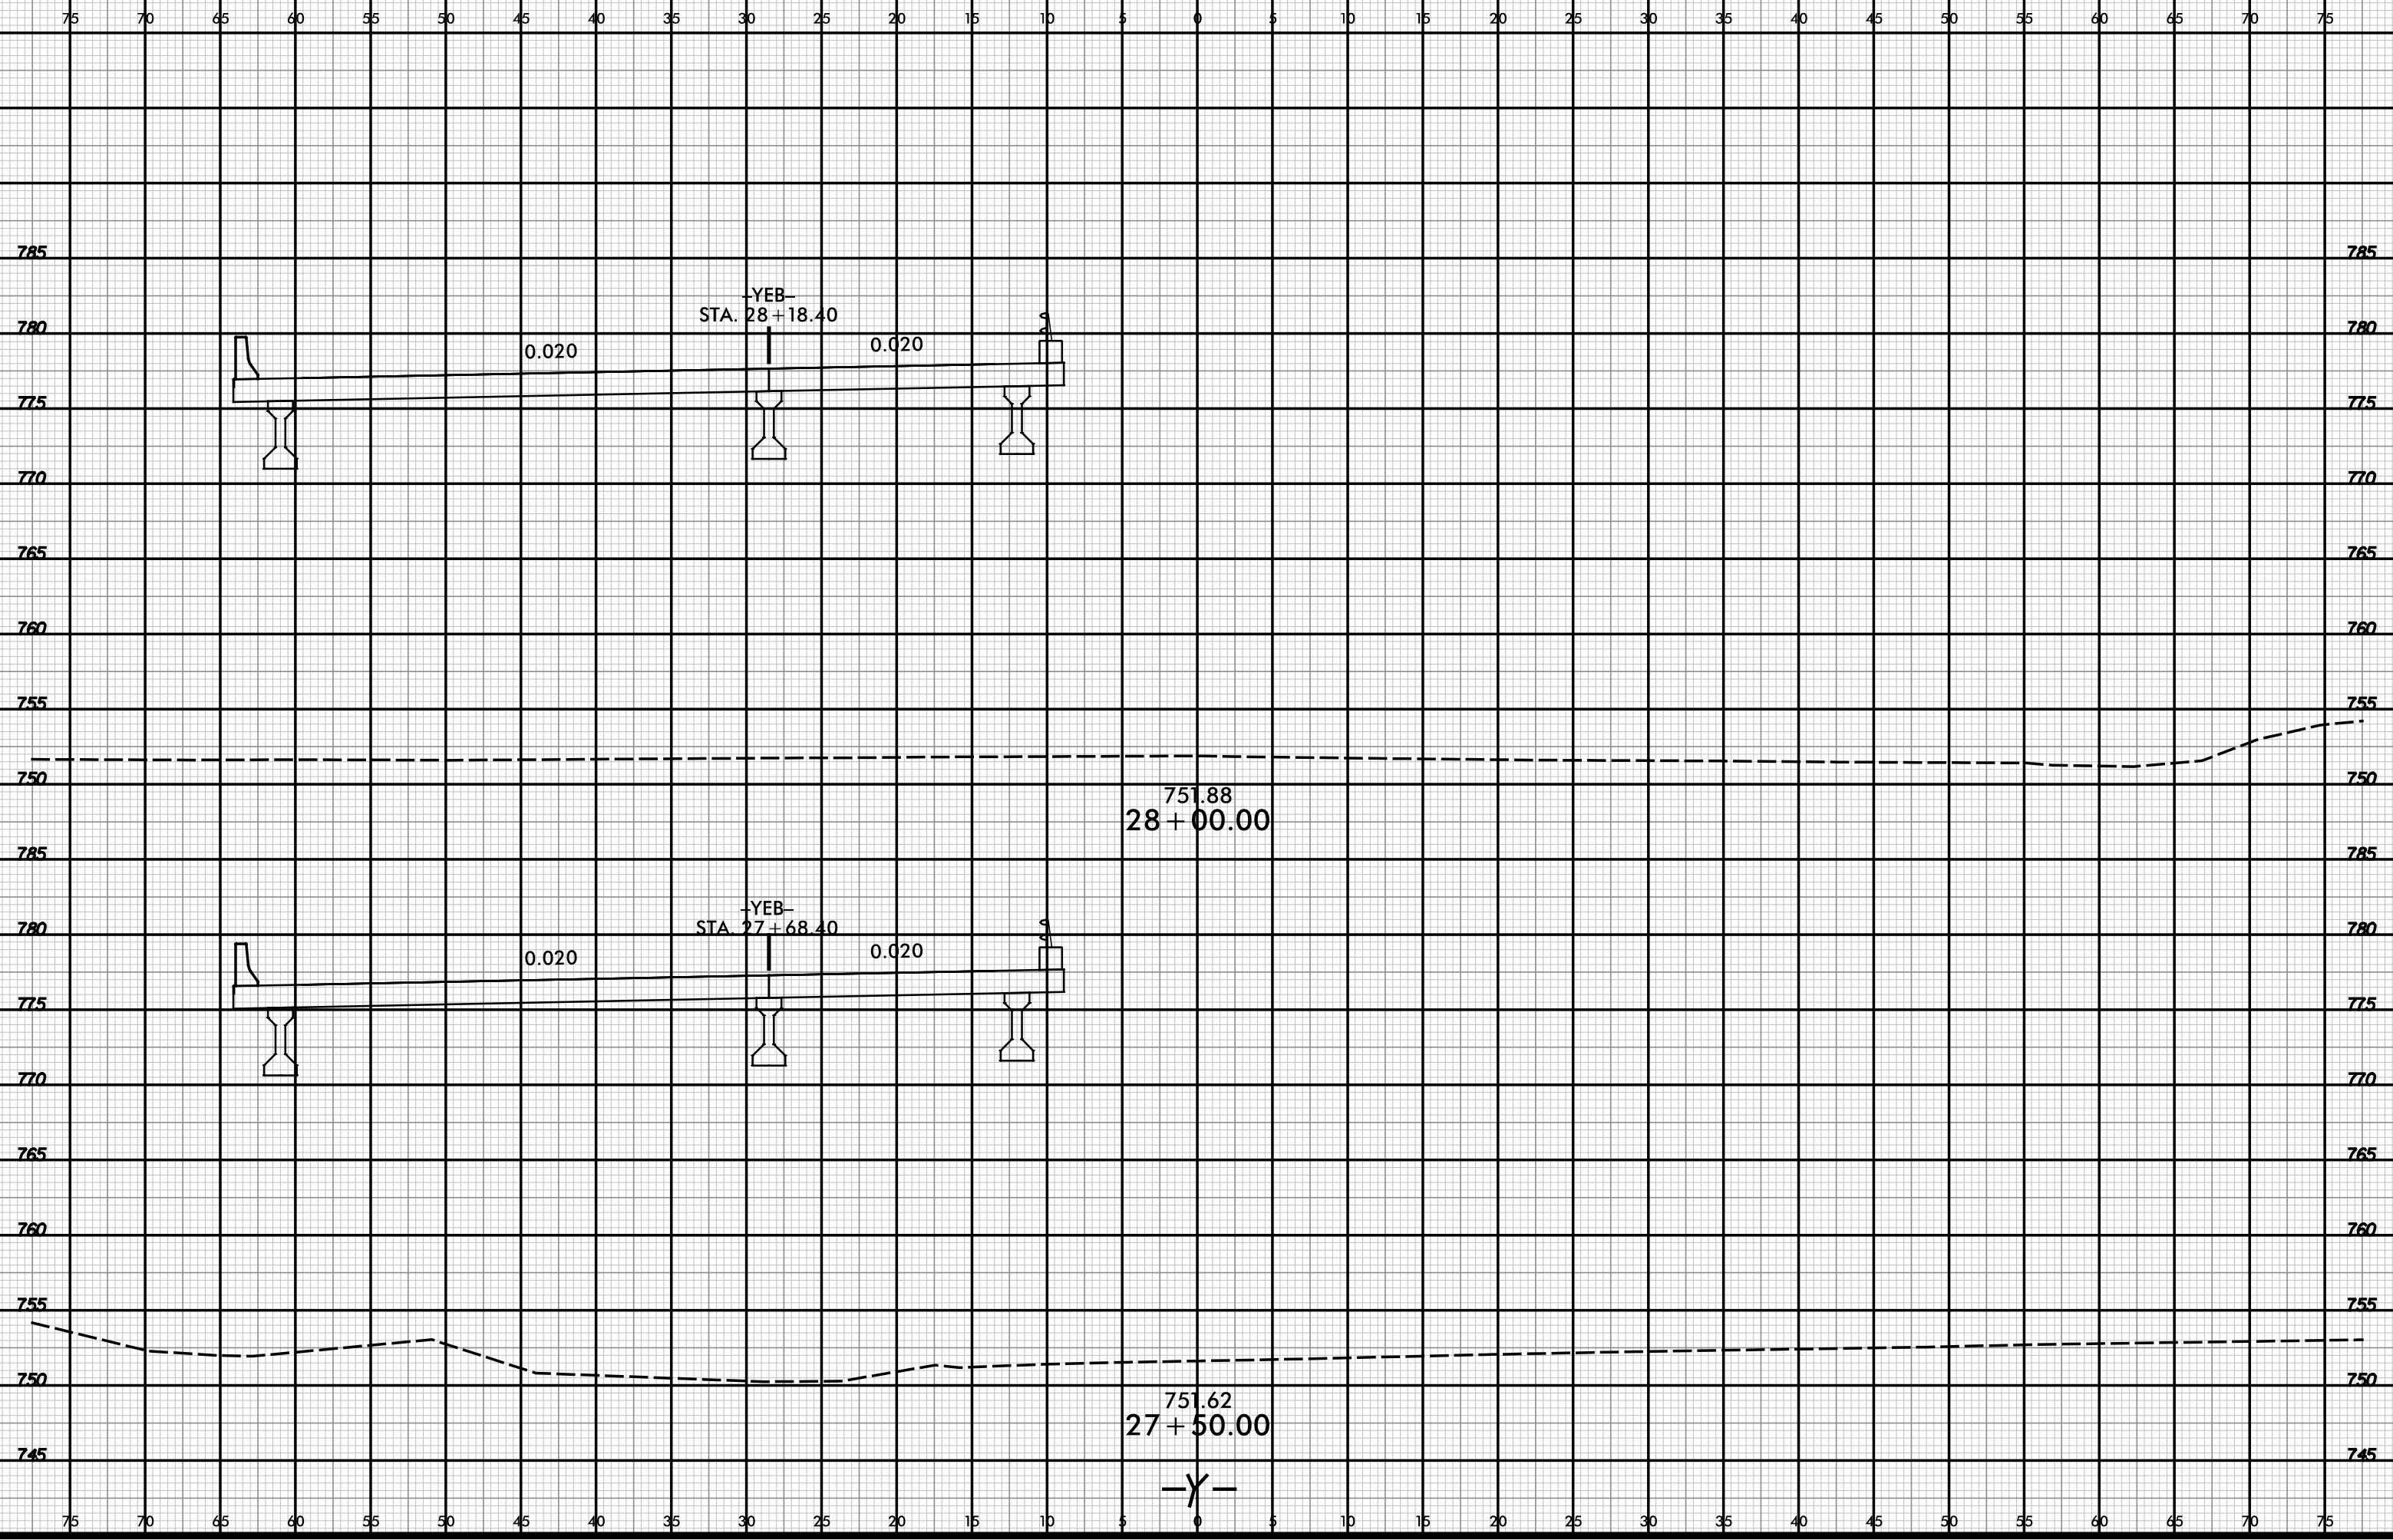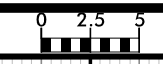


4/30/2018

6/23/16

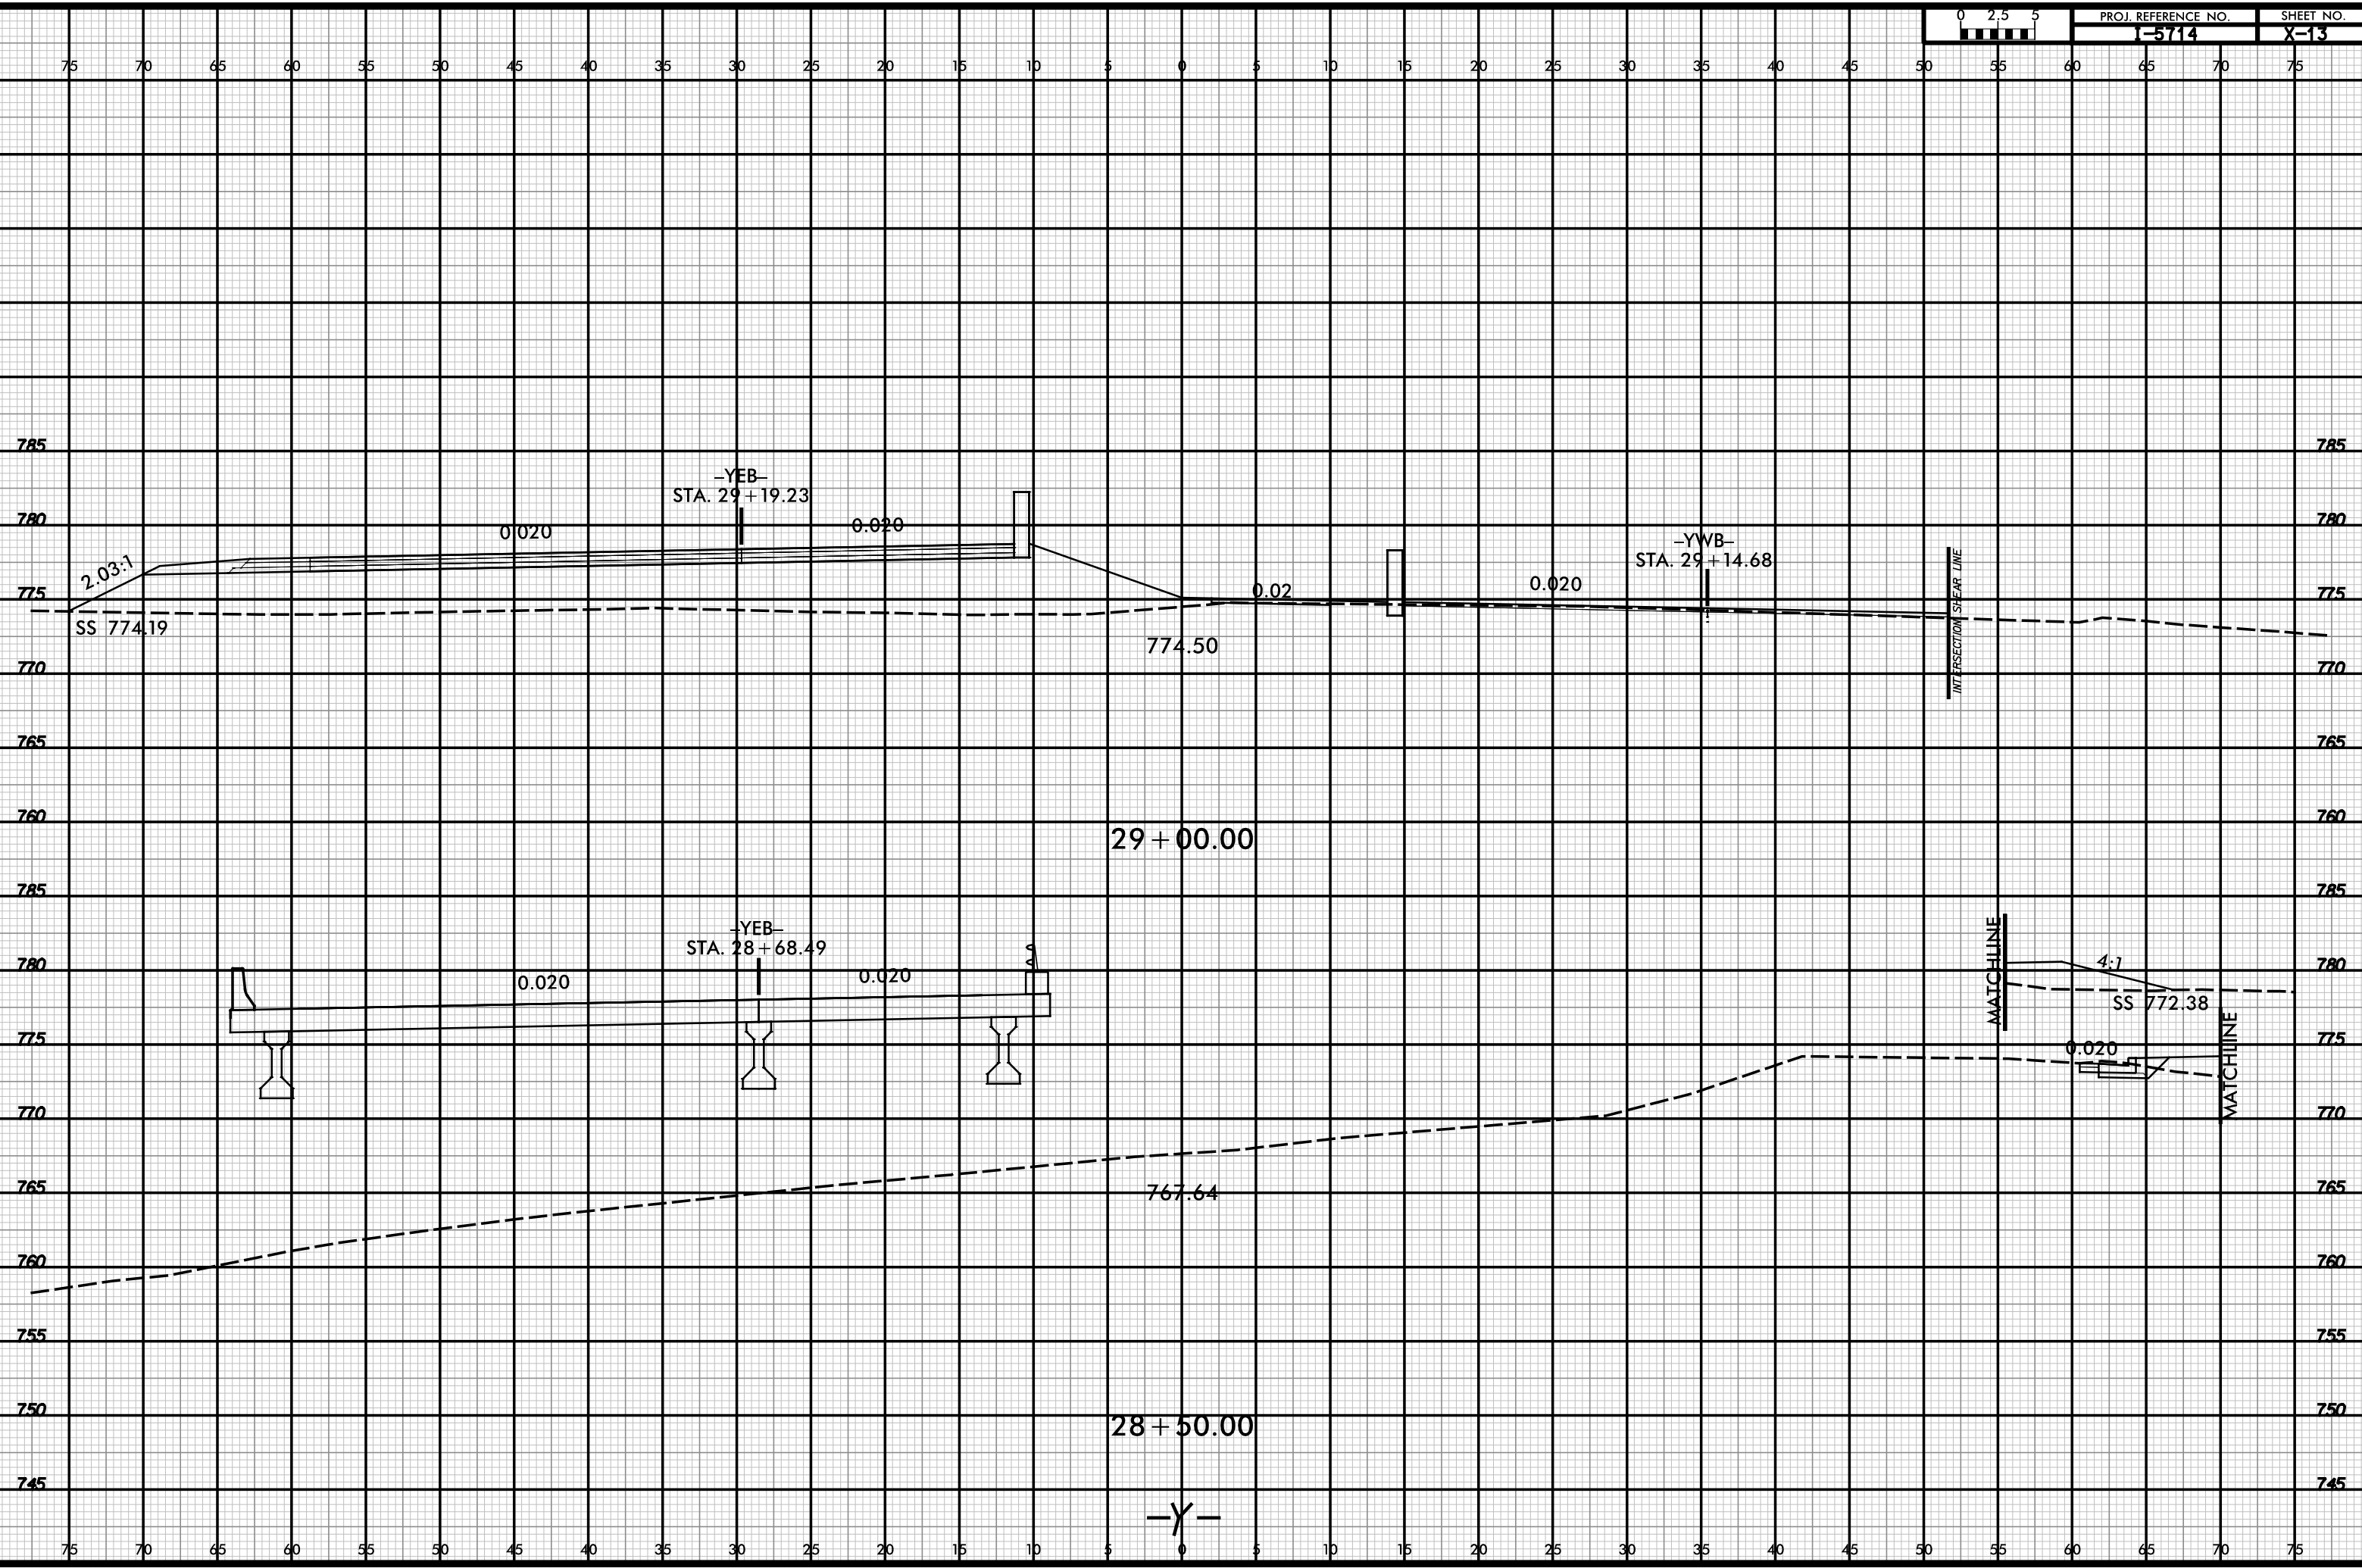



4/30/2016
1:5714-1-5714-X-13.dgn
F:\Main

6/23/16

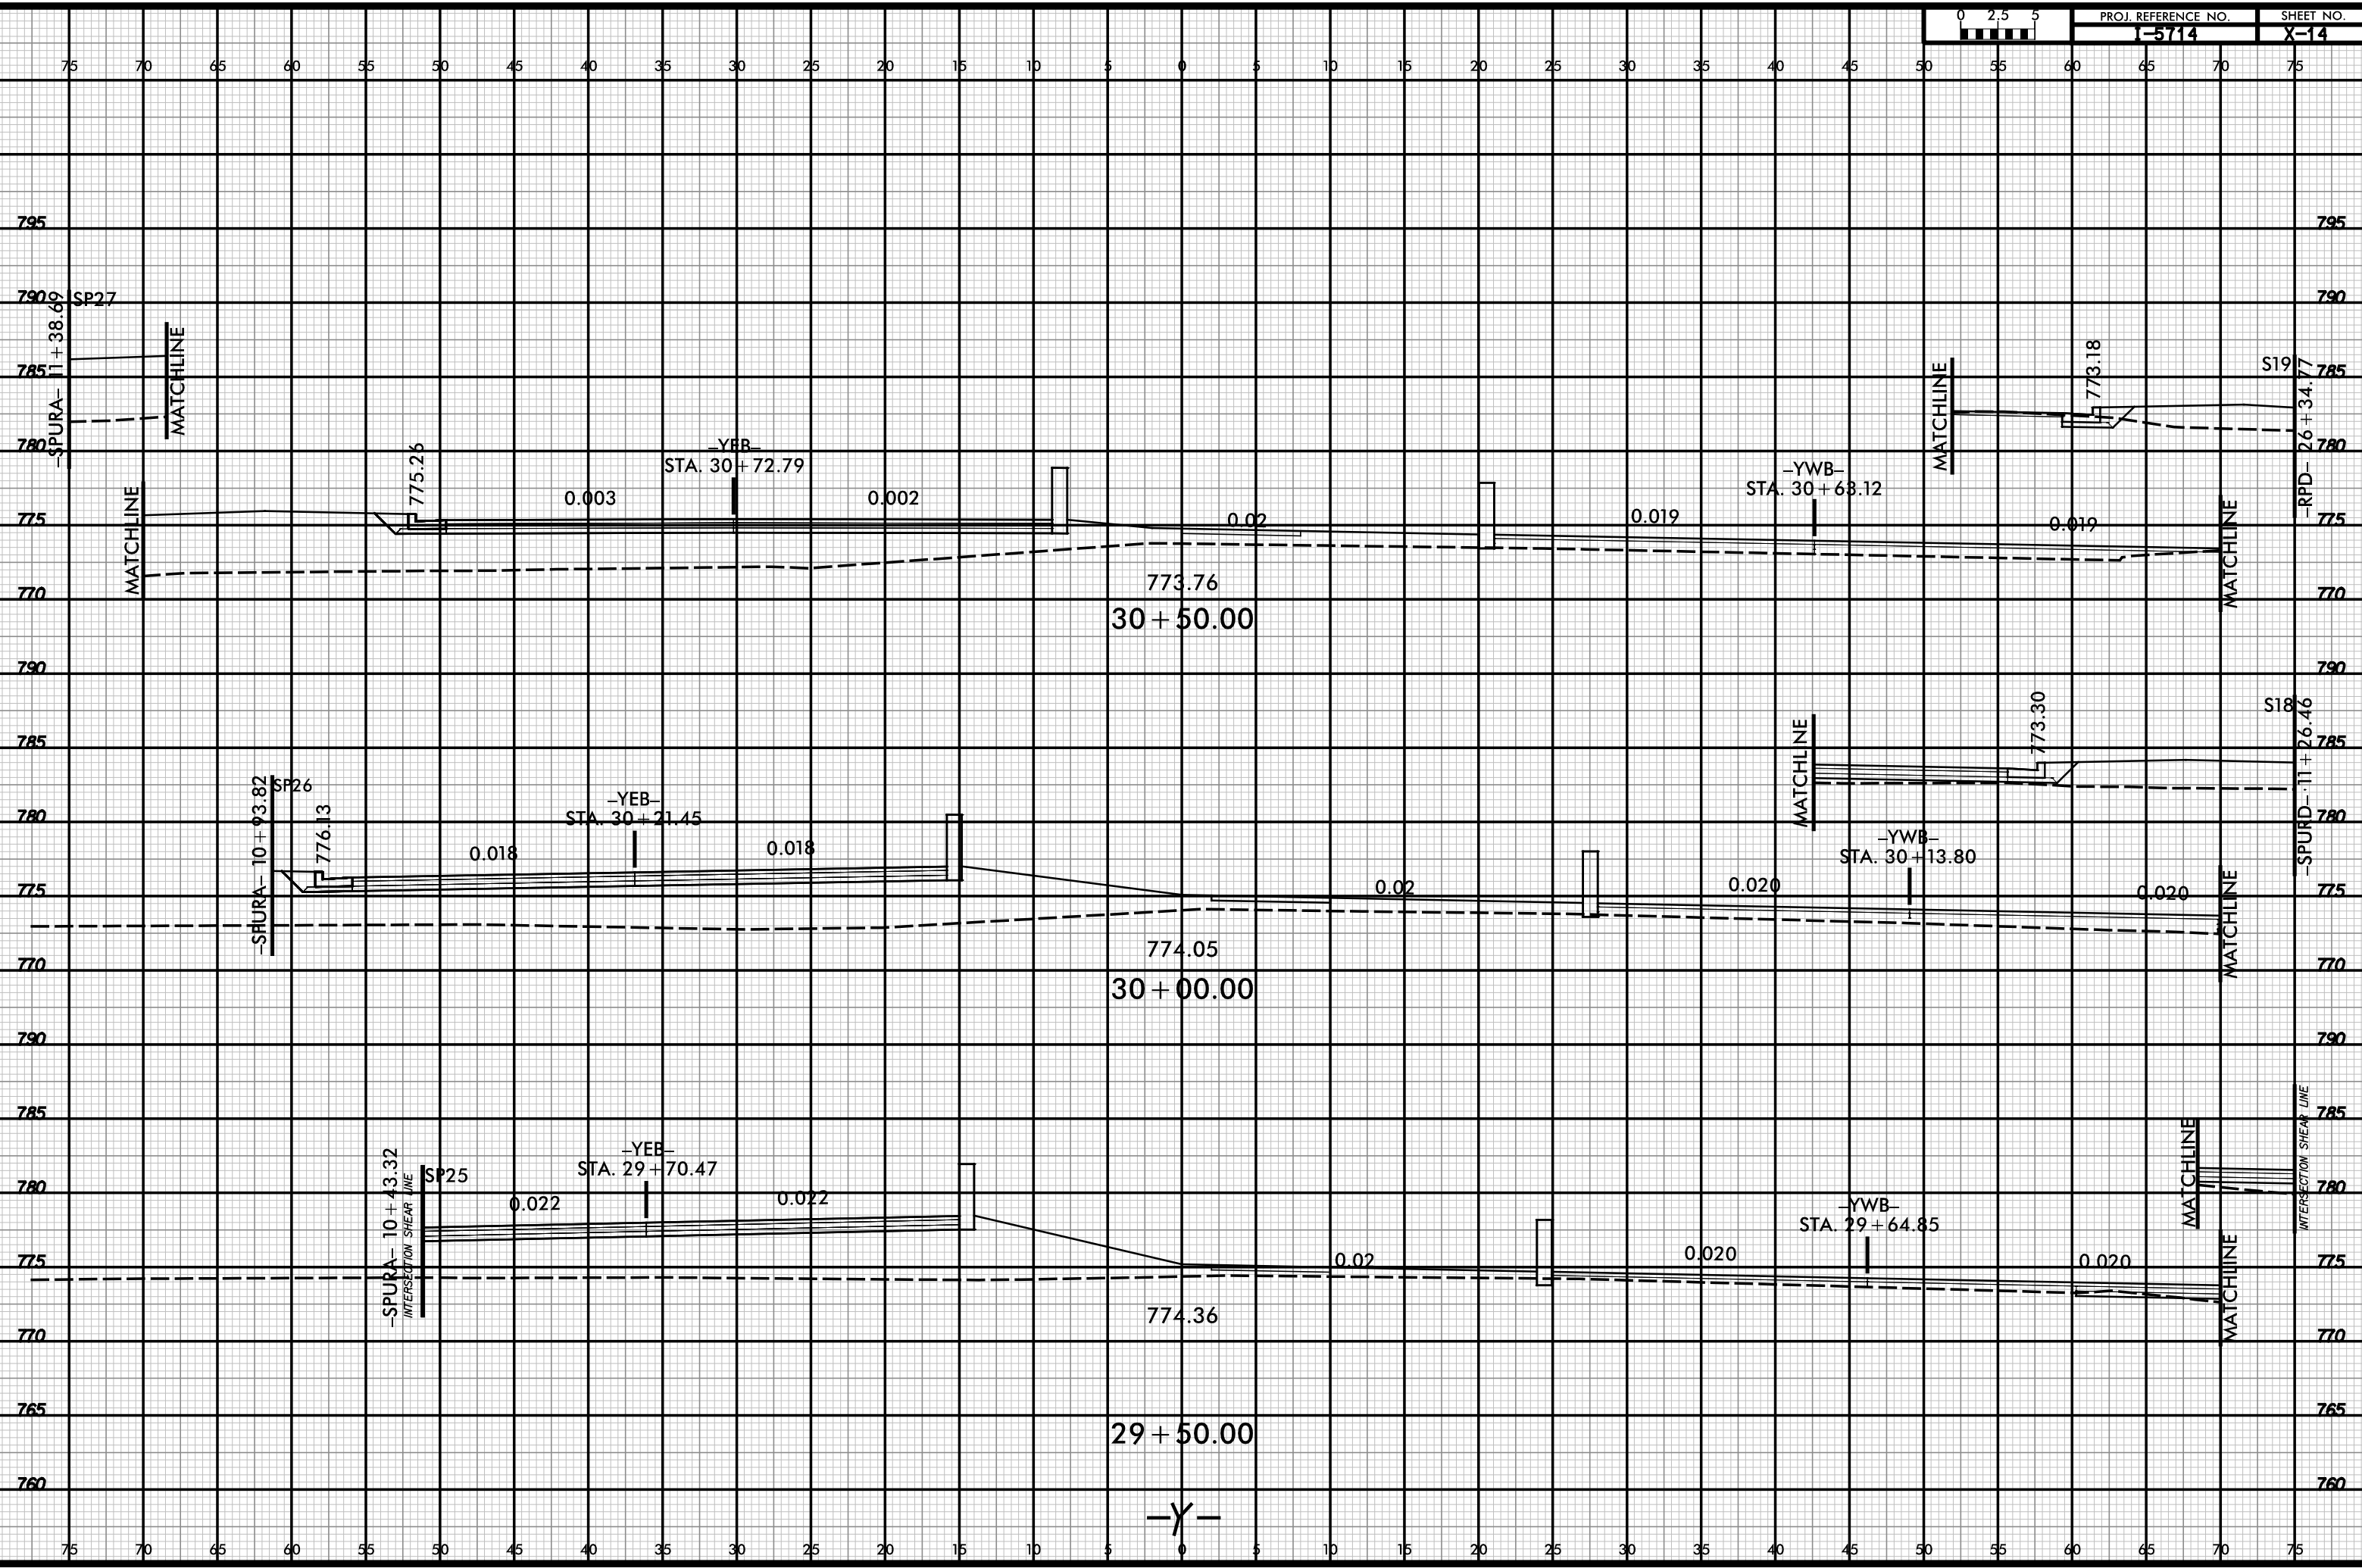



4/30/2018
1:50 PM
F:\Main\1-5714-Rd\1-5714-X-14.dgn

6/23/16

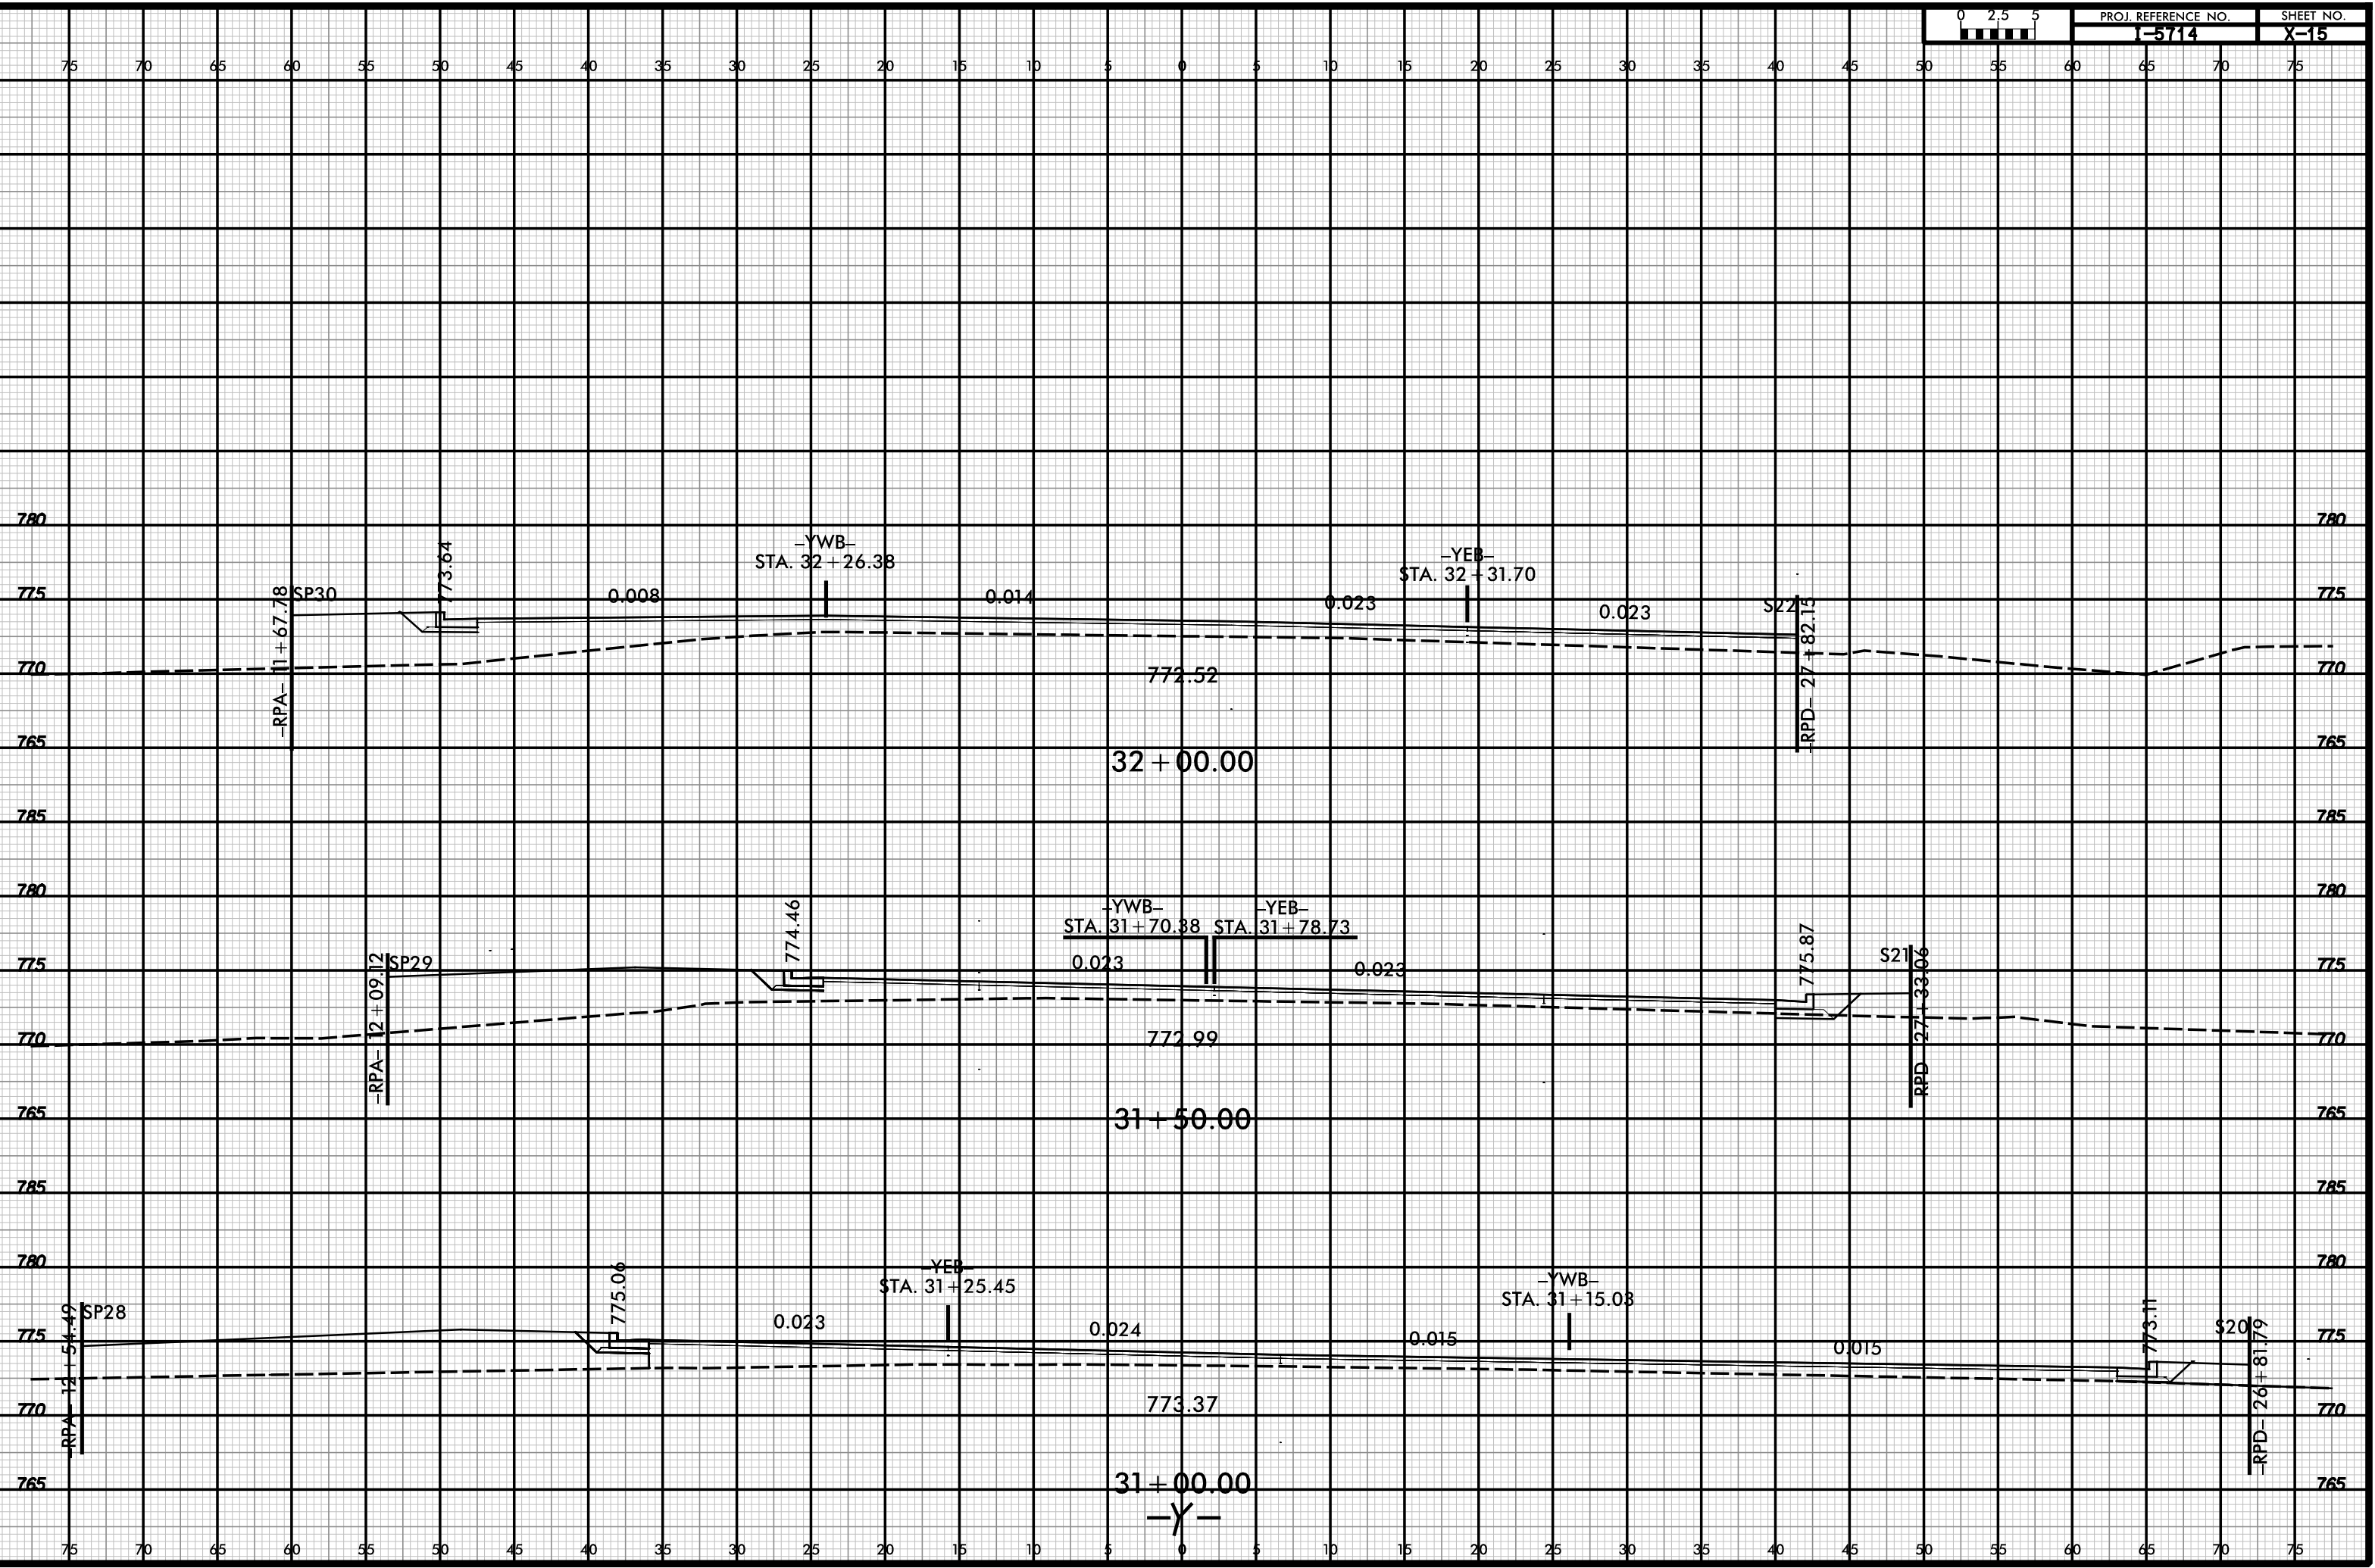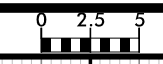

4/30/2018

6/23/16

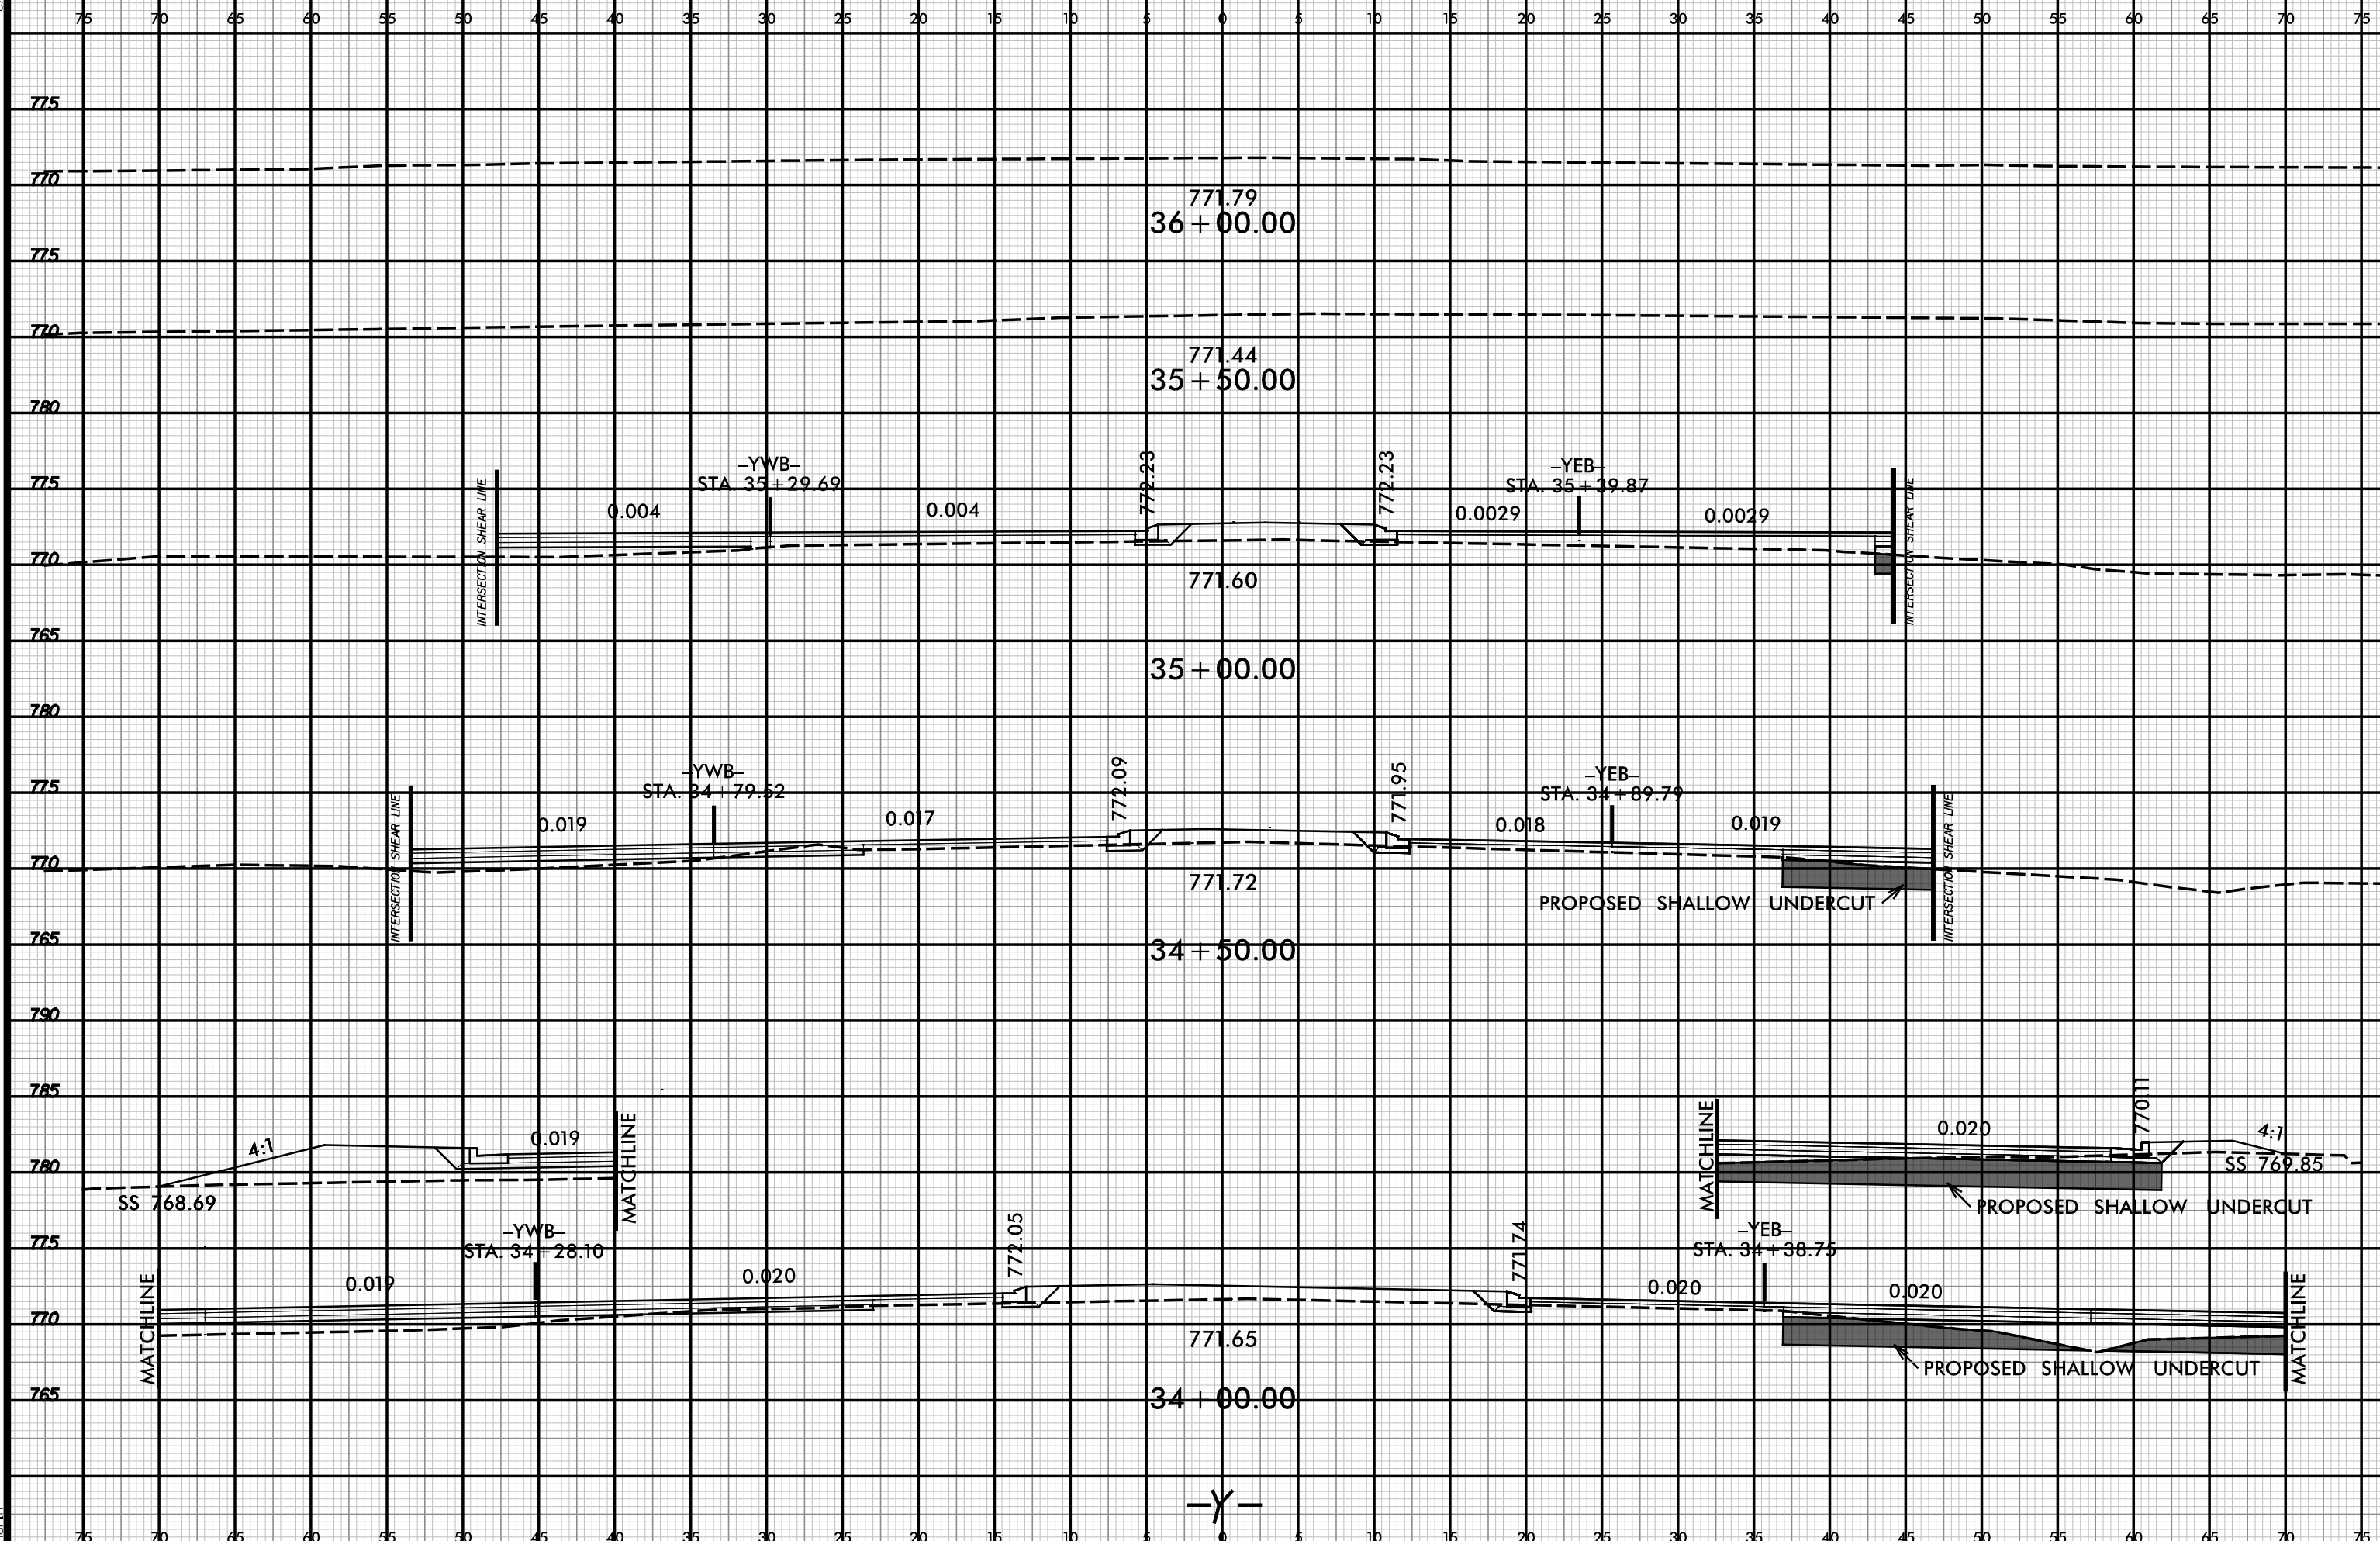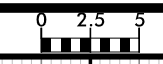


5/7/2018
E:\7241\rdy_xpl_Y.dgn
F:\Main

-Y-



6/23/16





| | |
|---------------------|-----------|
| PROJ. REFERENCE NO. | SHEET NO. |
| 1-5714 | X-18 |

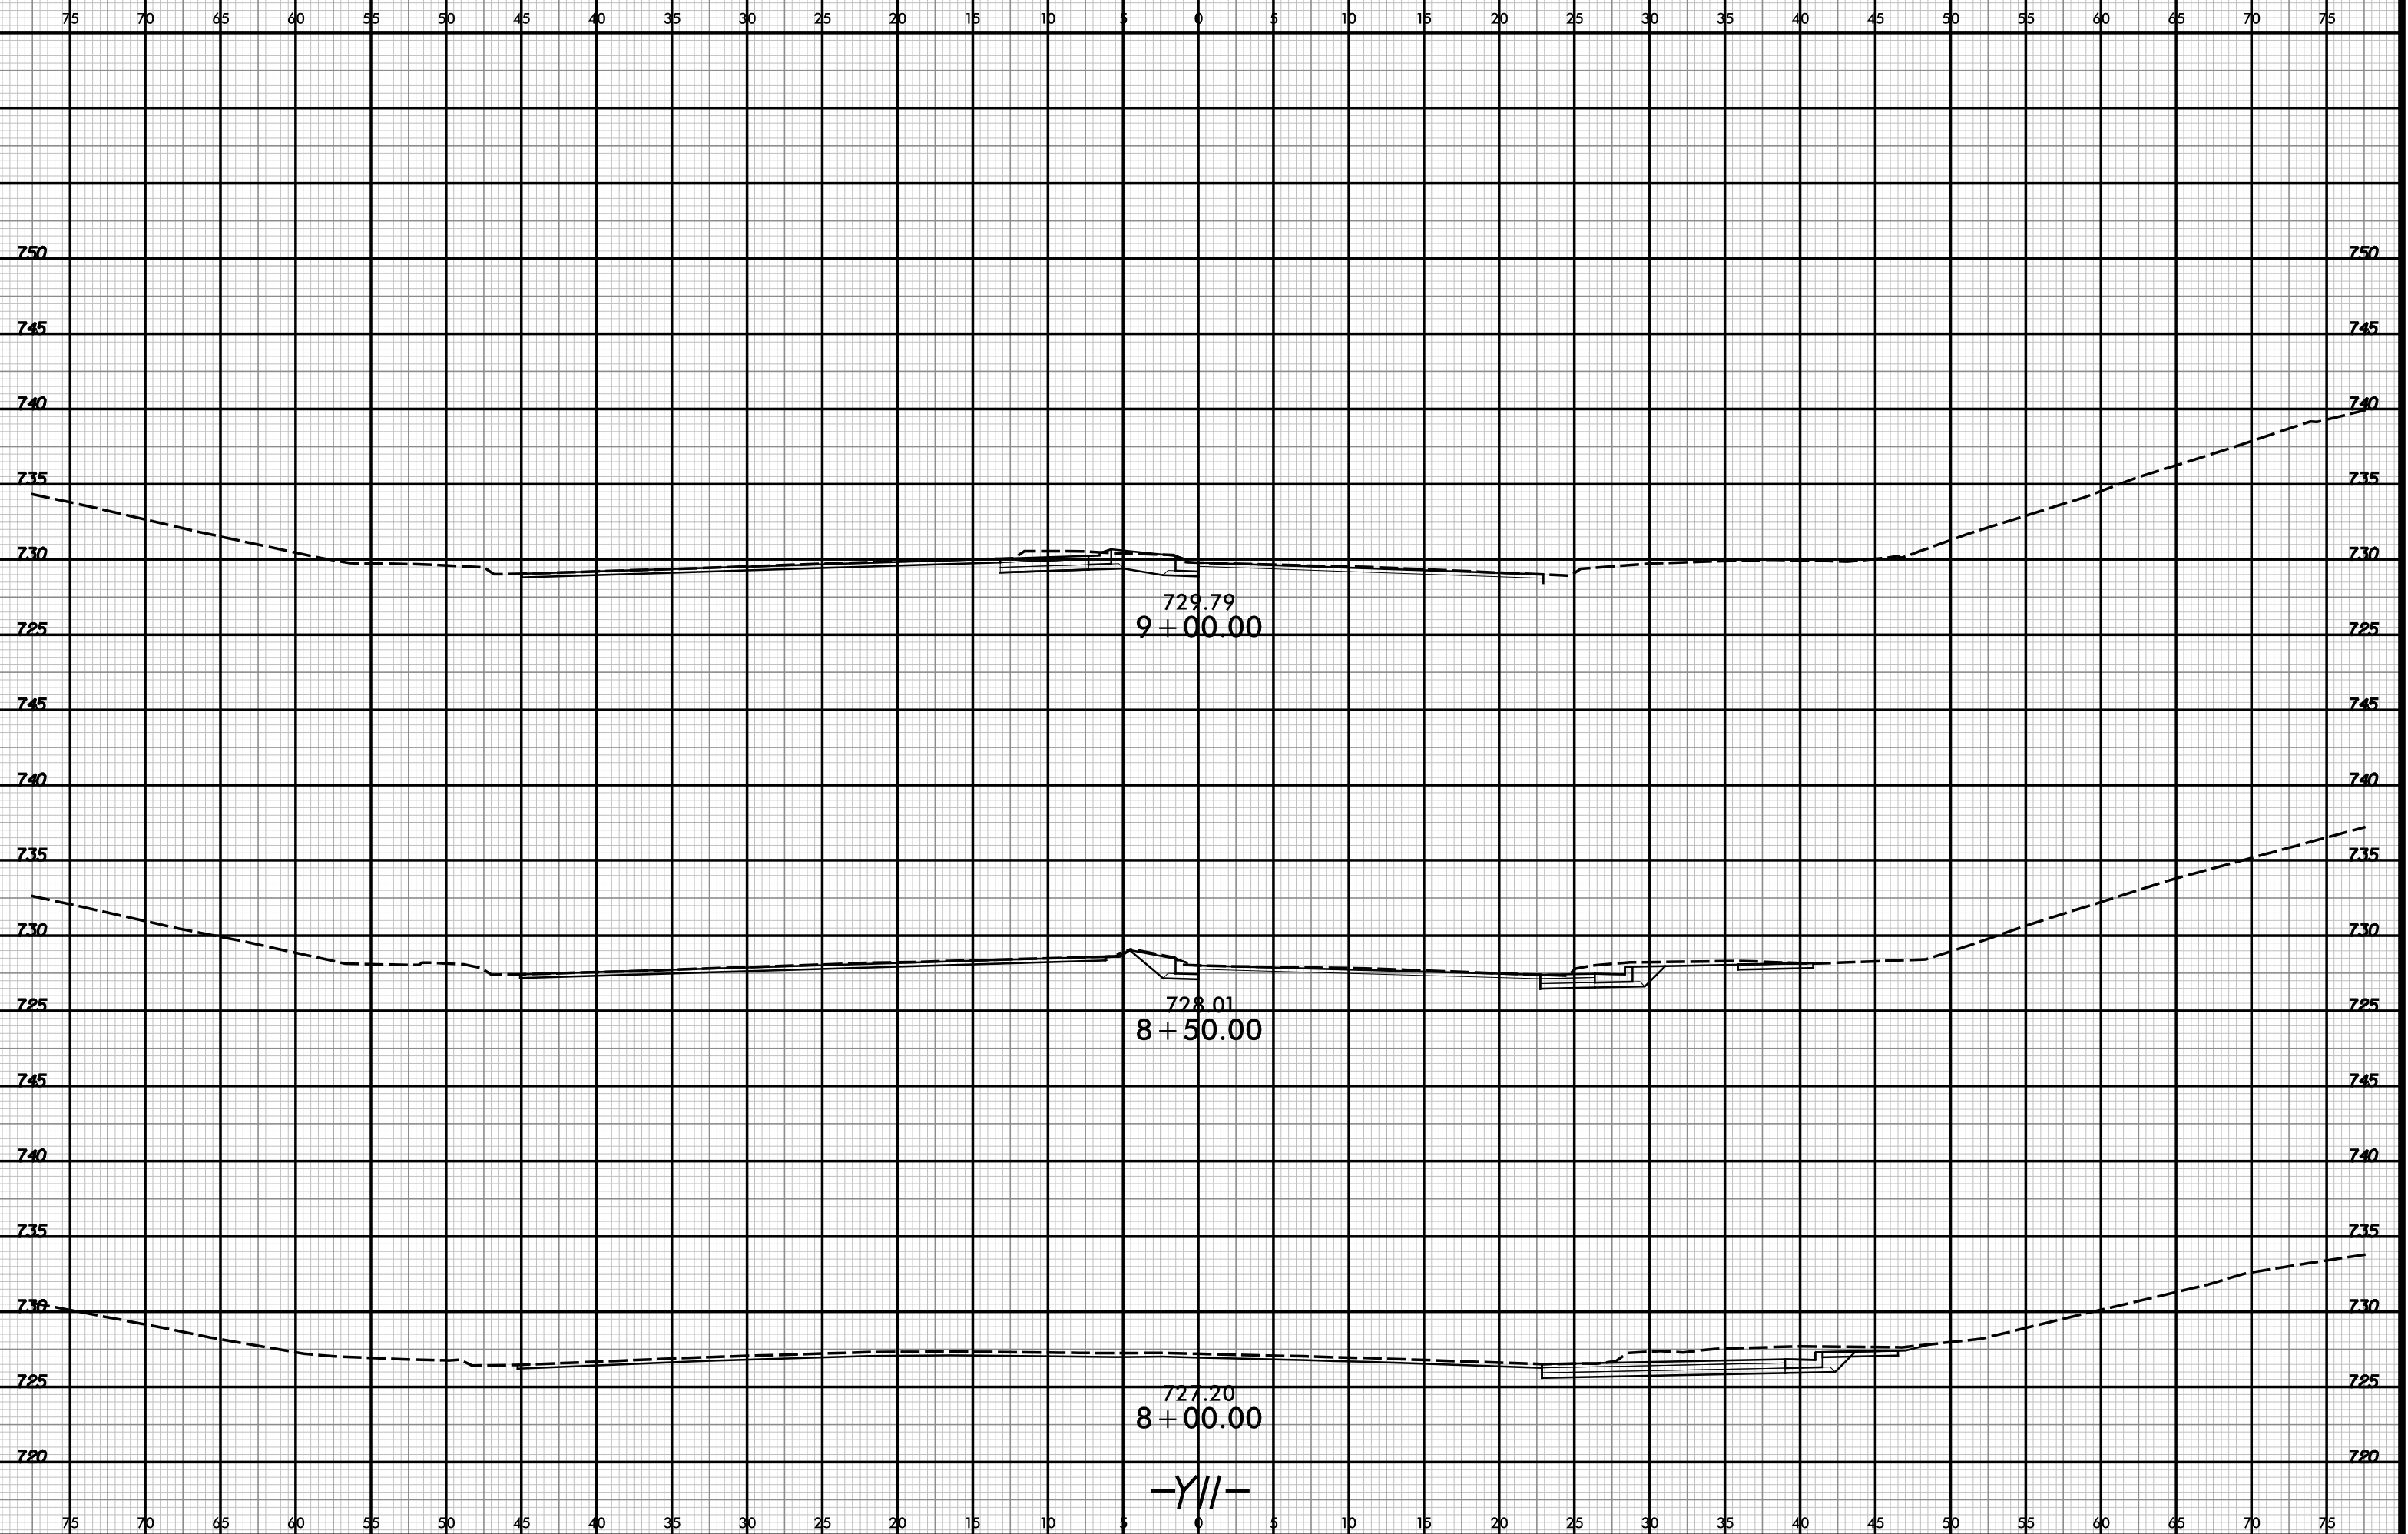


4/30/2018
F:\Main\1-5714-Rd\xp1_Y11.dgn

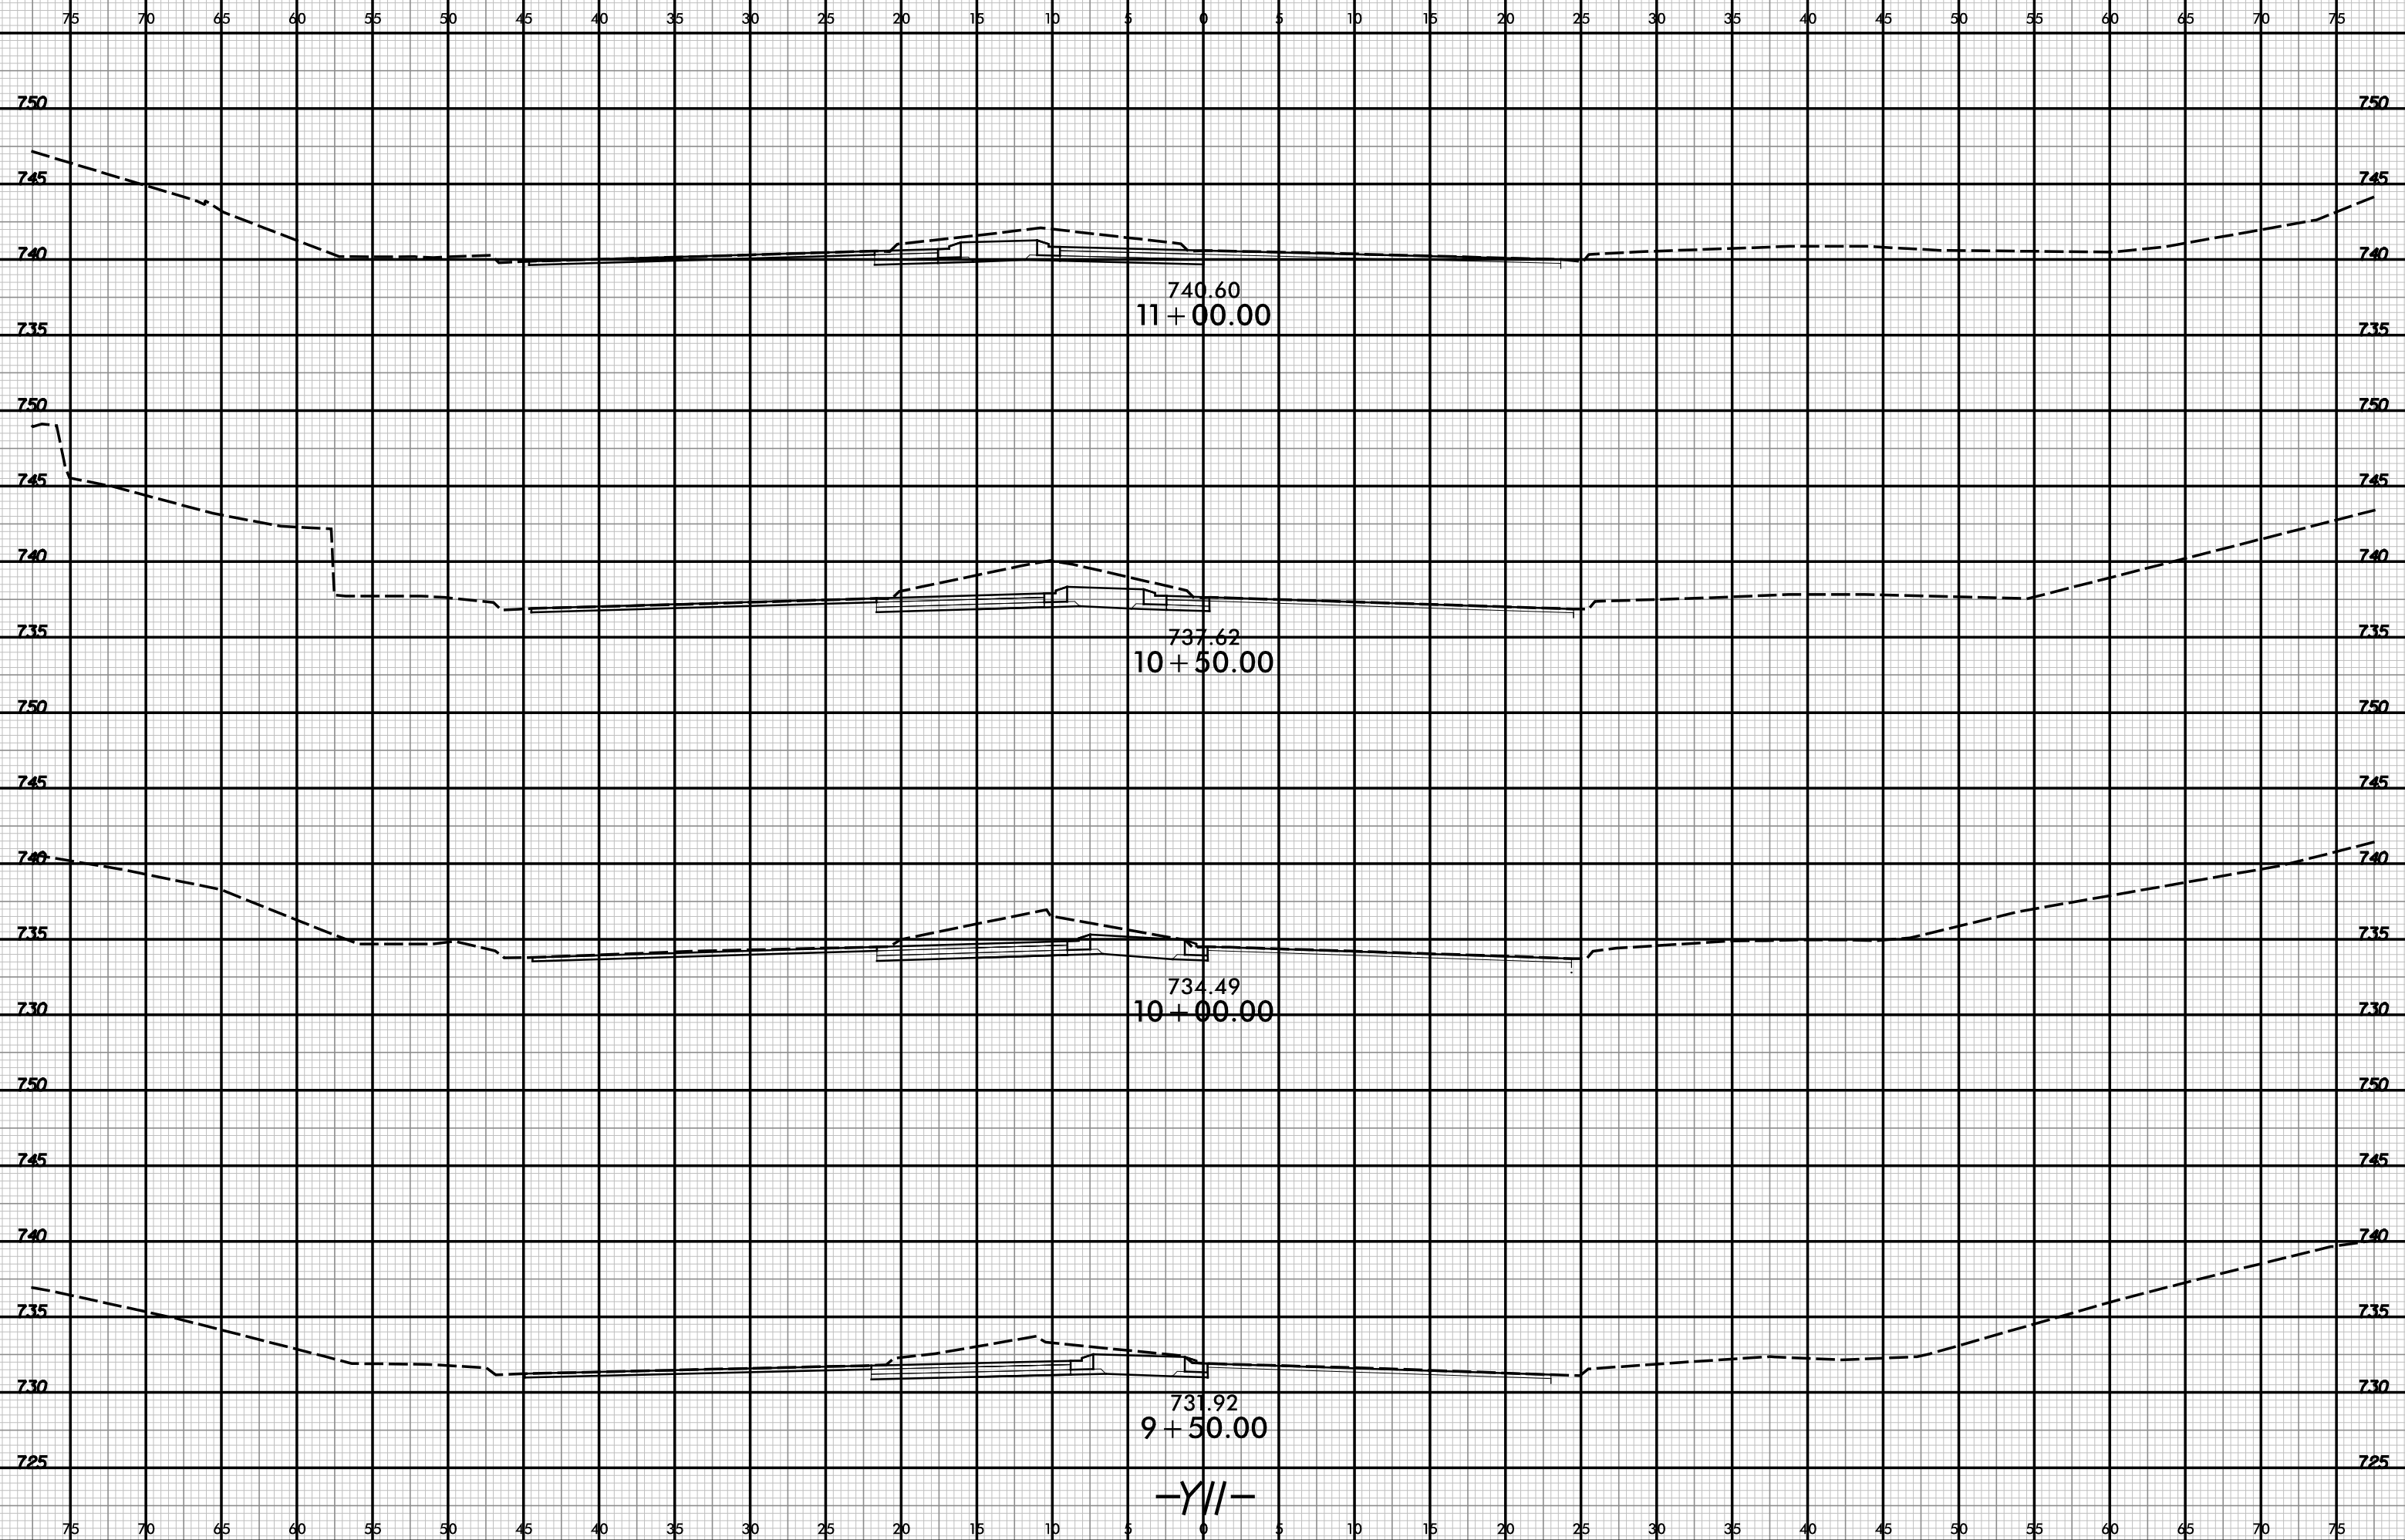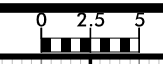


6/23/16

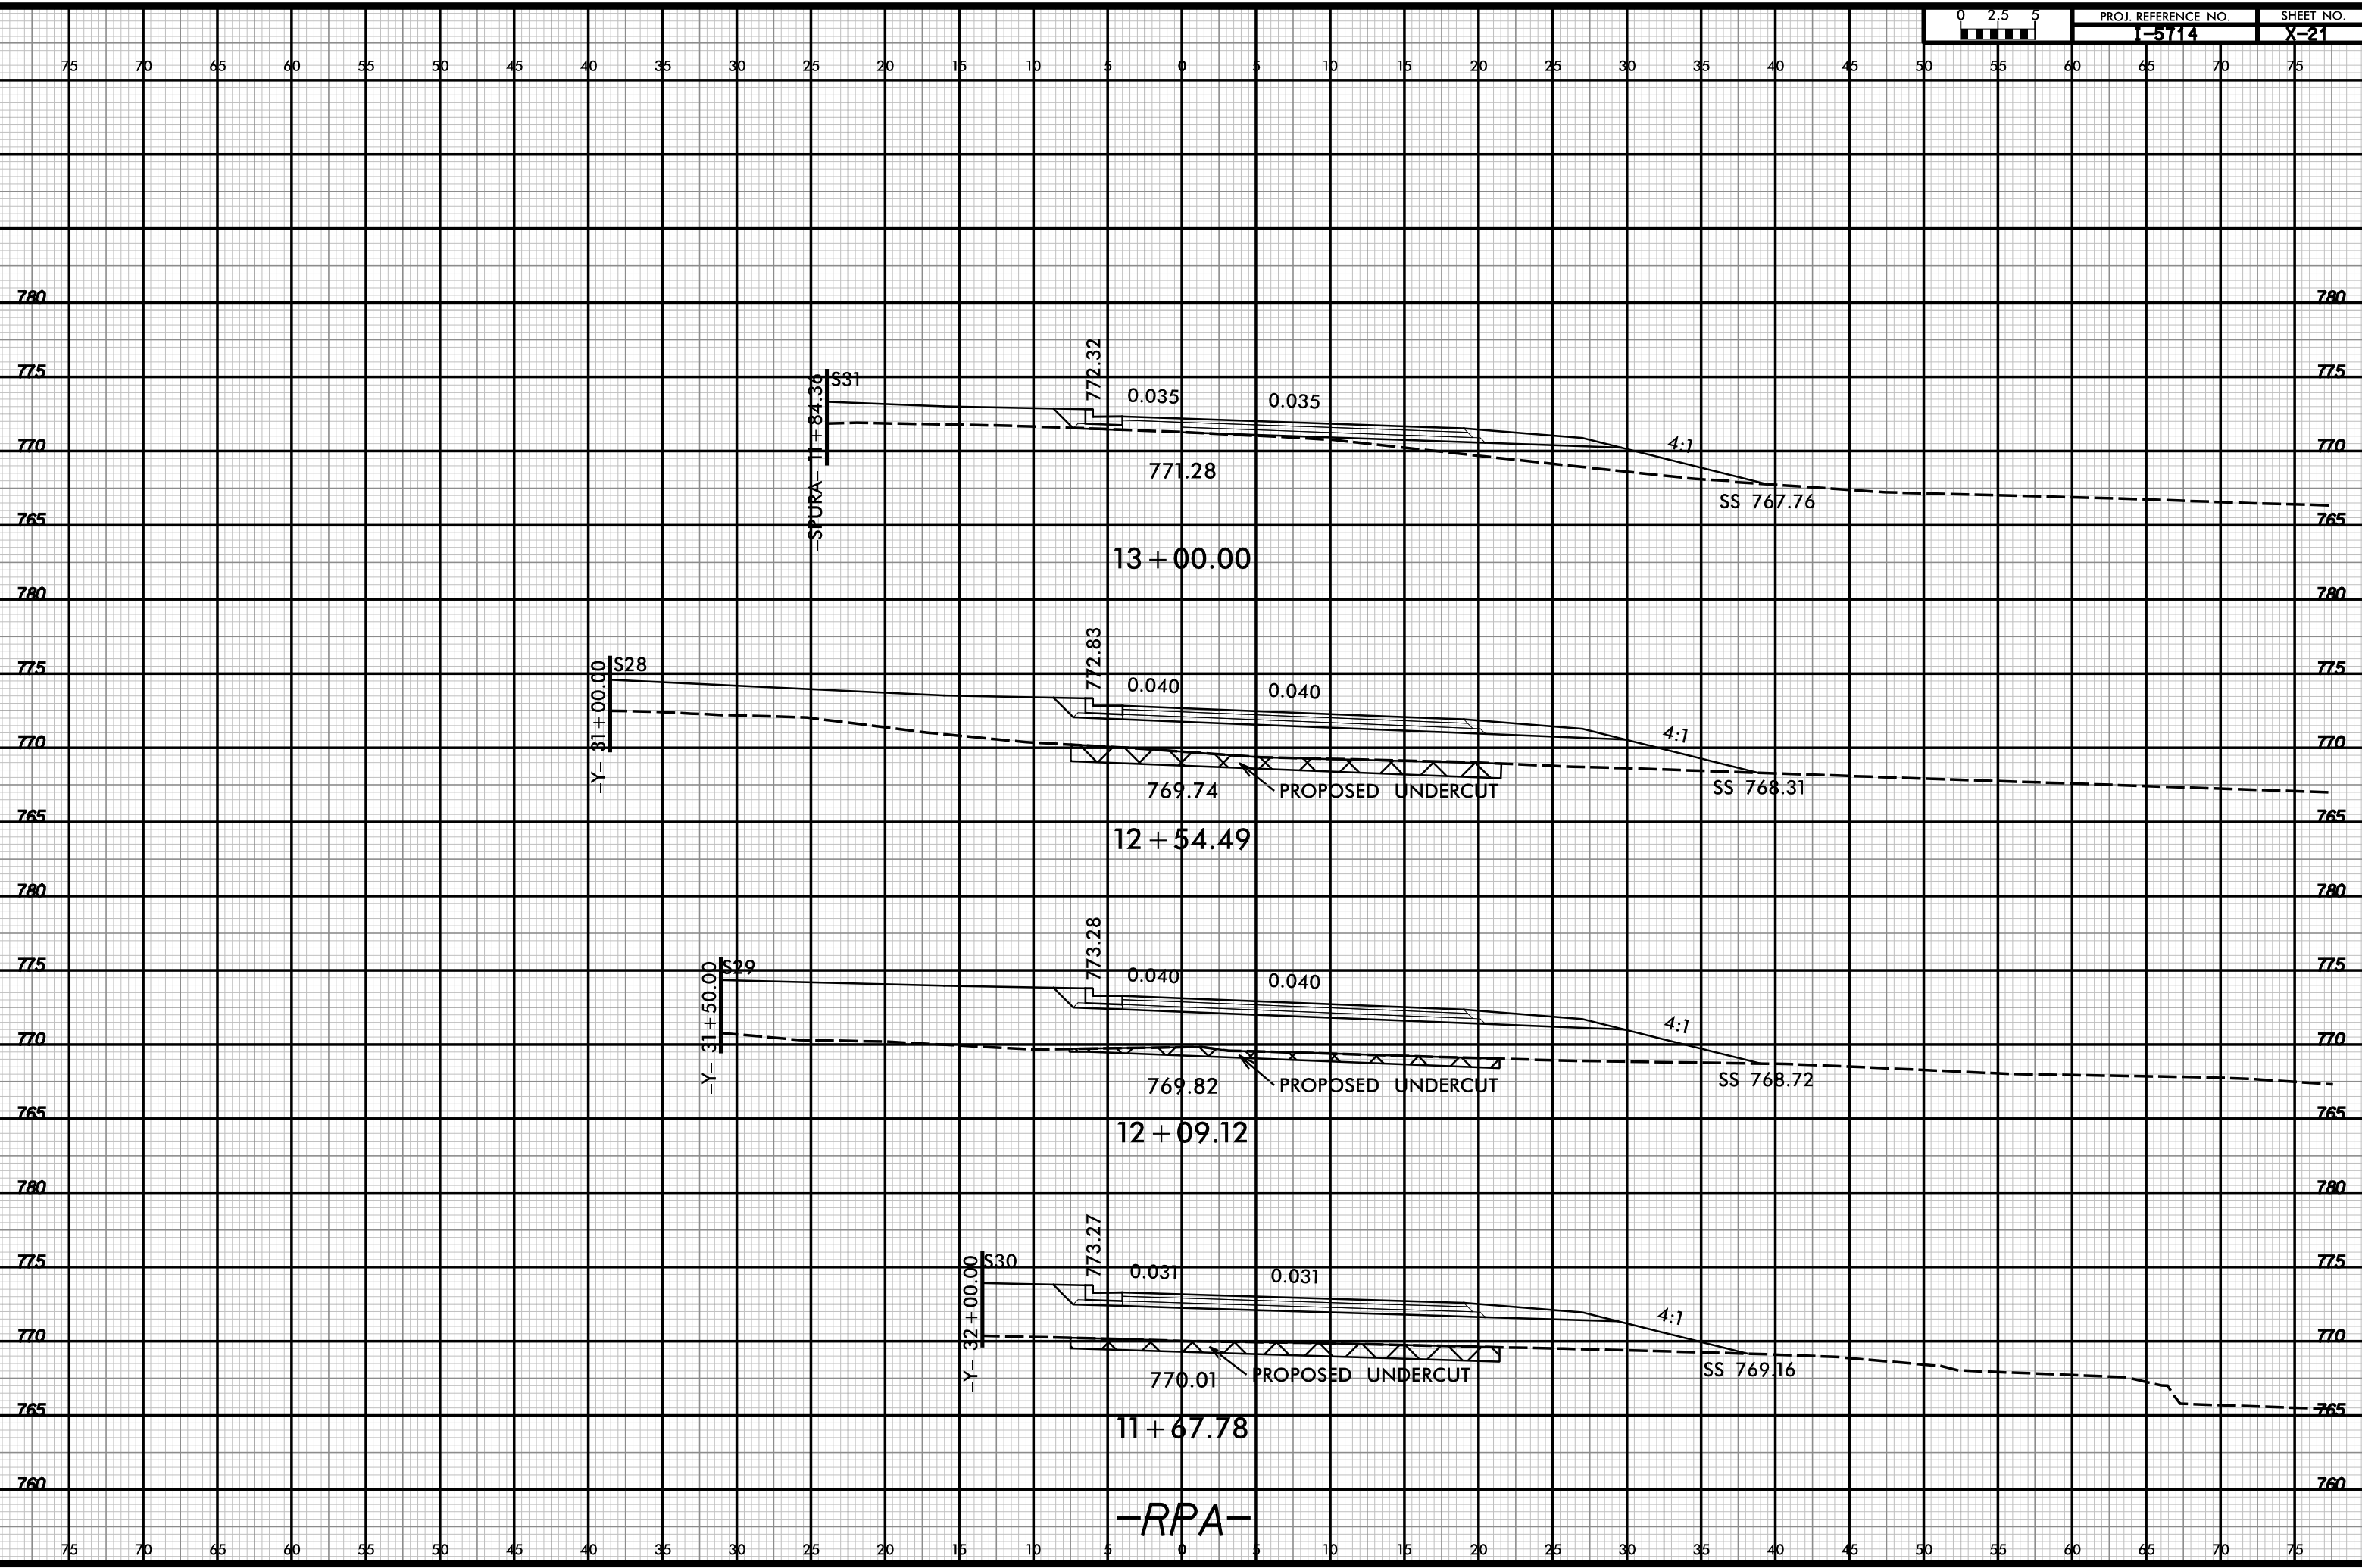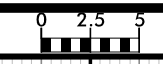


-SPURA- 11 + 84.30

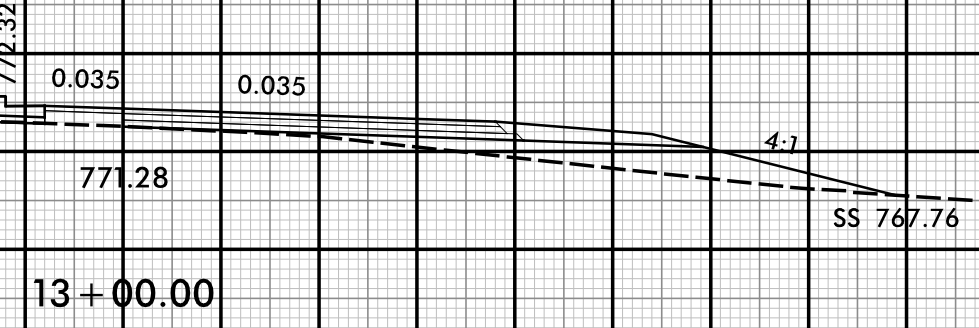


-Y- 31 + 00.00

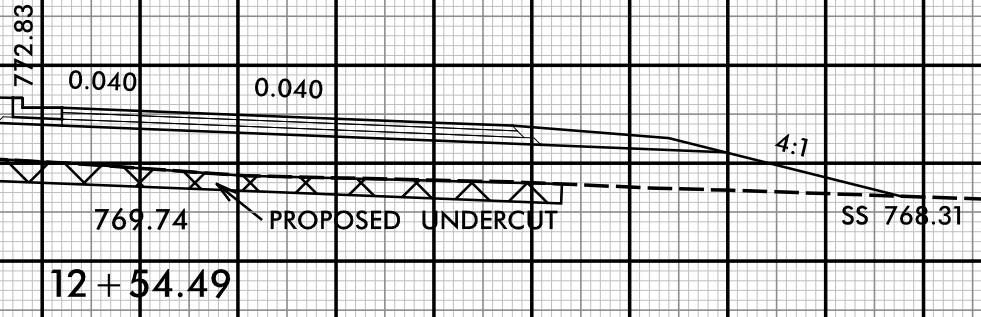

-Y- 31 + 50.00

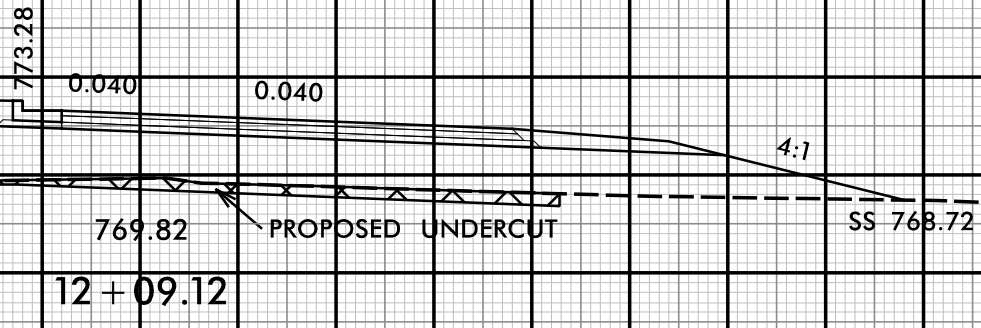


-Y- 32 + 00.00

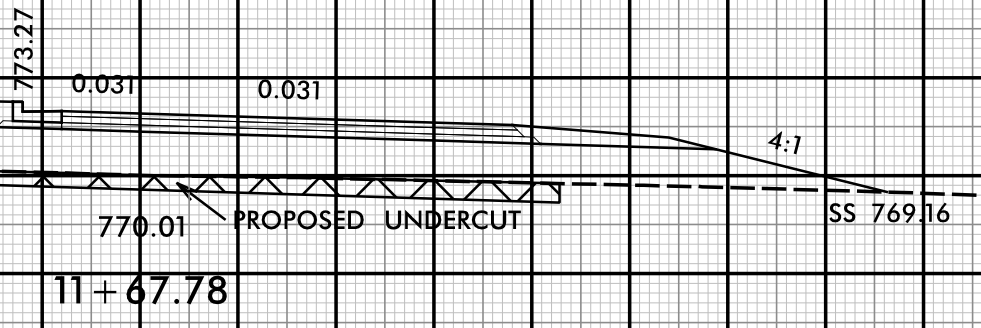


-RPA-


4/30/2018
F:\Projects\1-5714-RD\1-5714-RD.dwg
F:\Projects\1-5714-RD\1-5714-RD.dwg

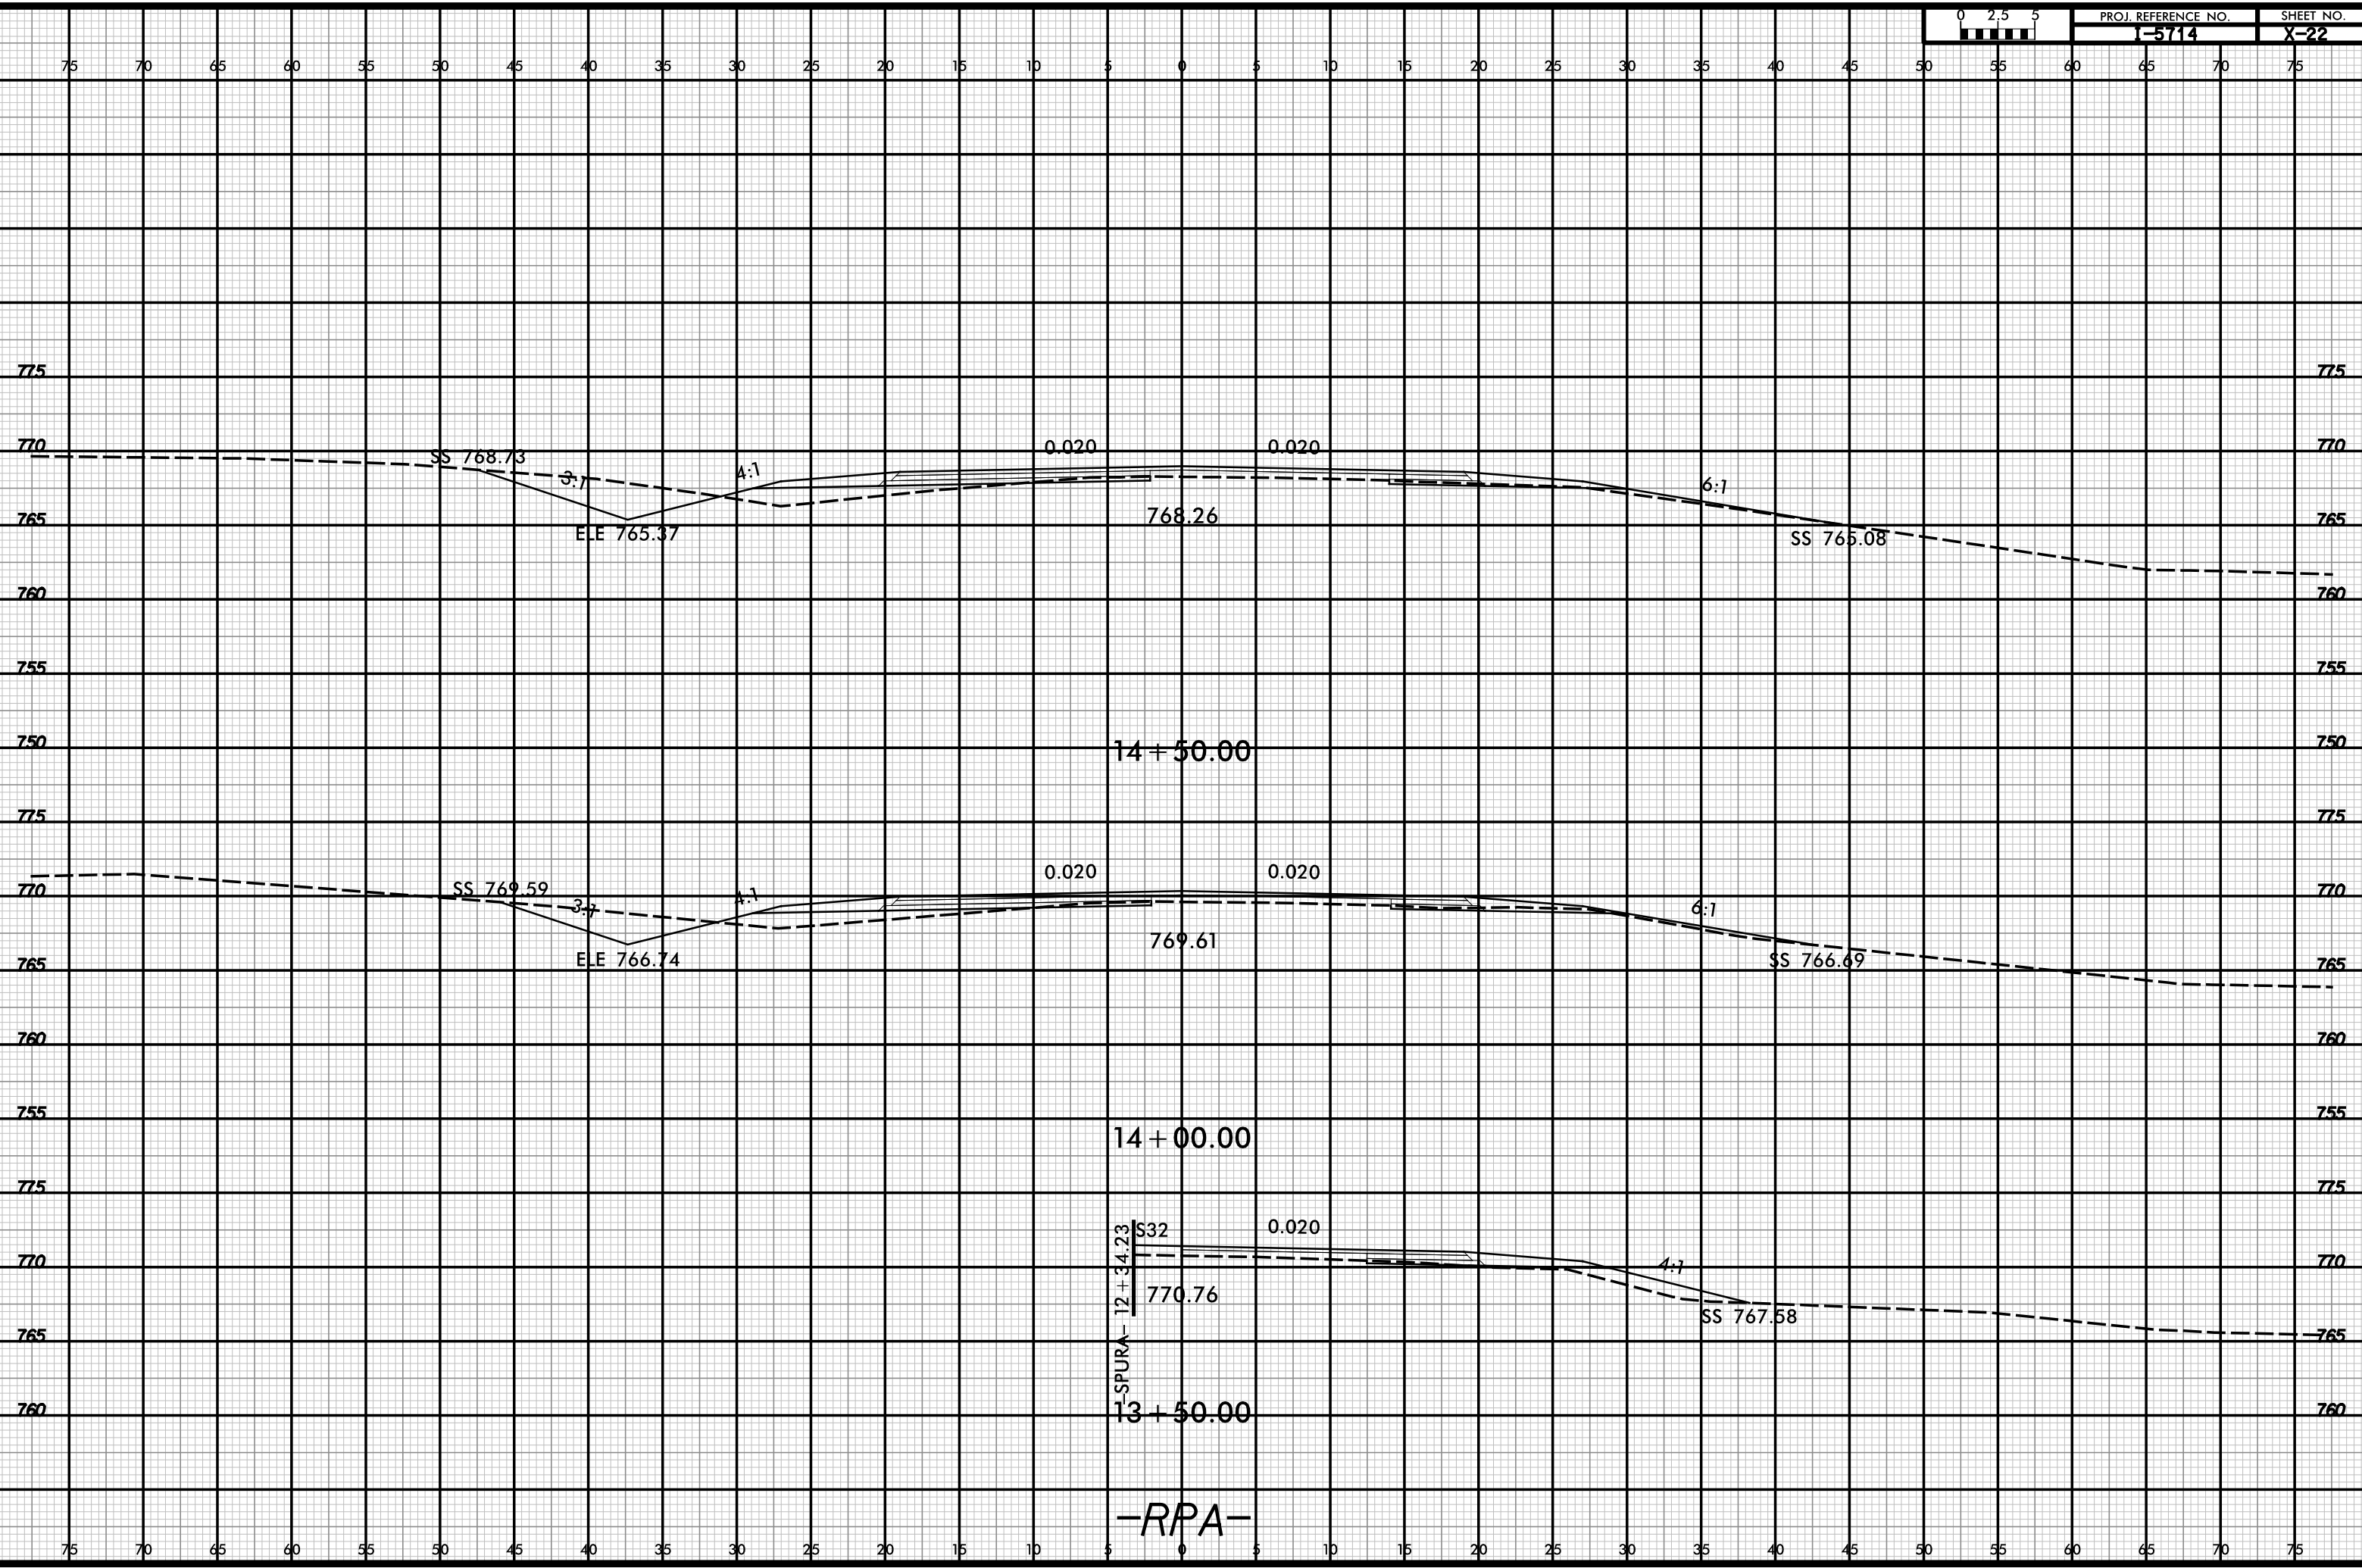

6/23/16

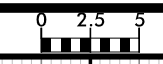


| | |
|---------------------|-----------|
| PROJ. REFERENCE NO. | SHEET NO. |
| 1-5714 | X-23 |

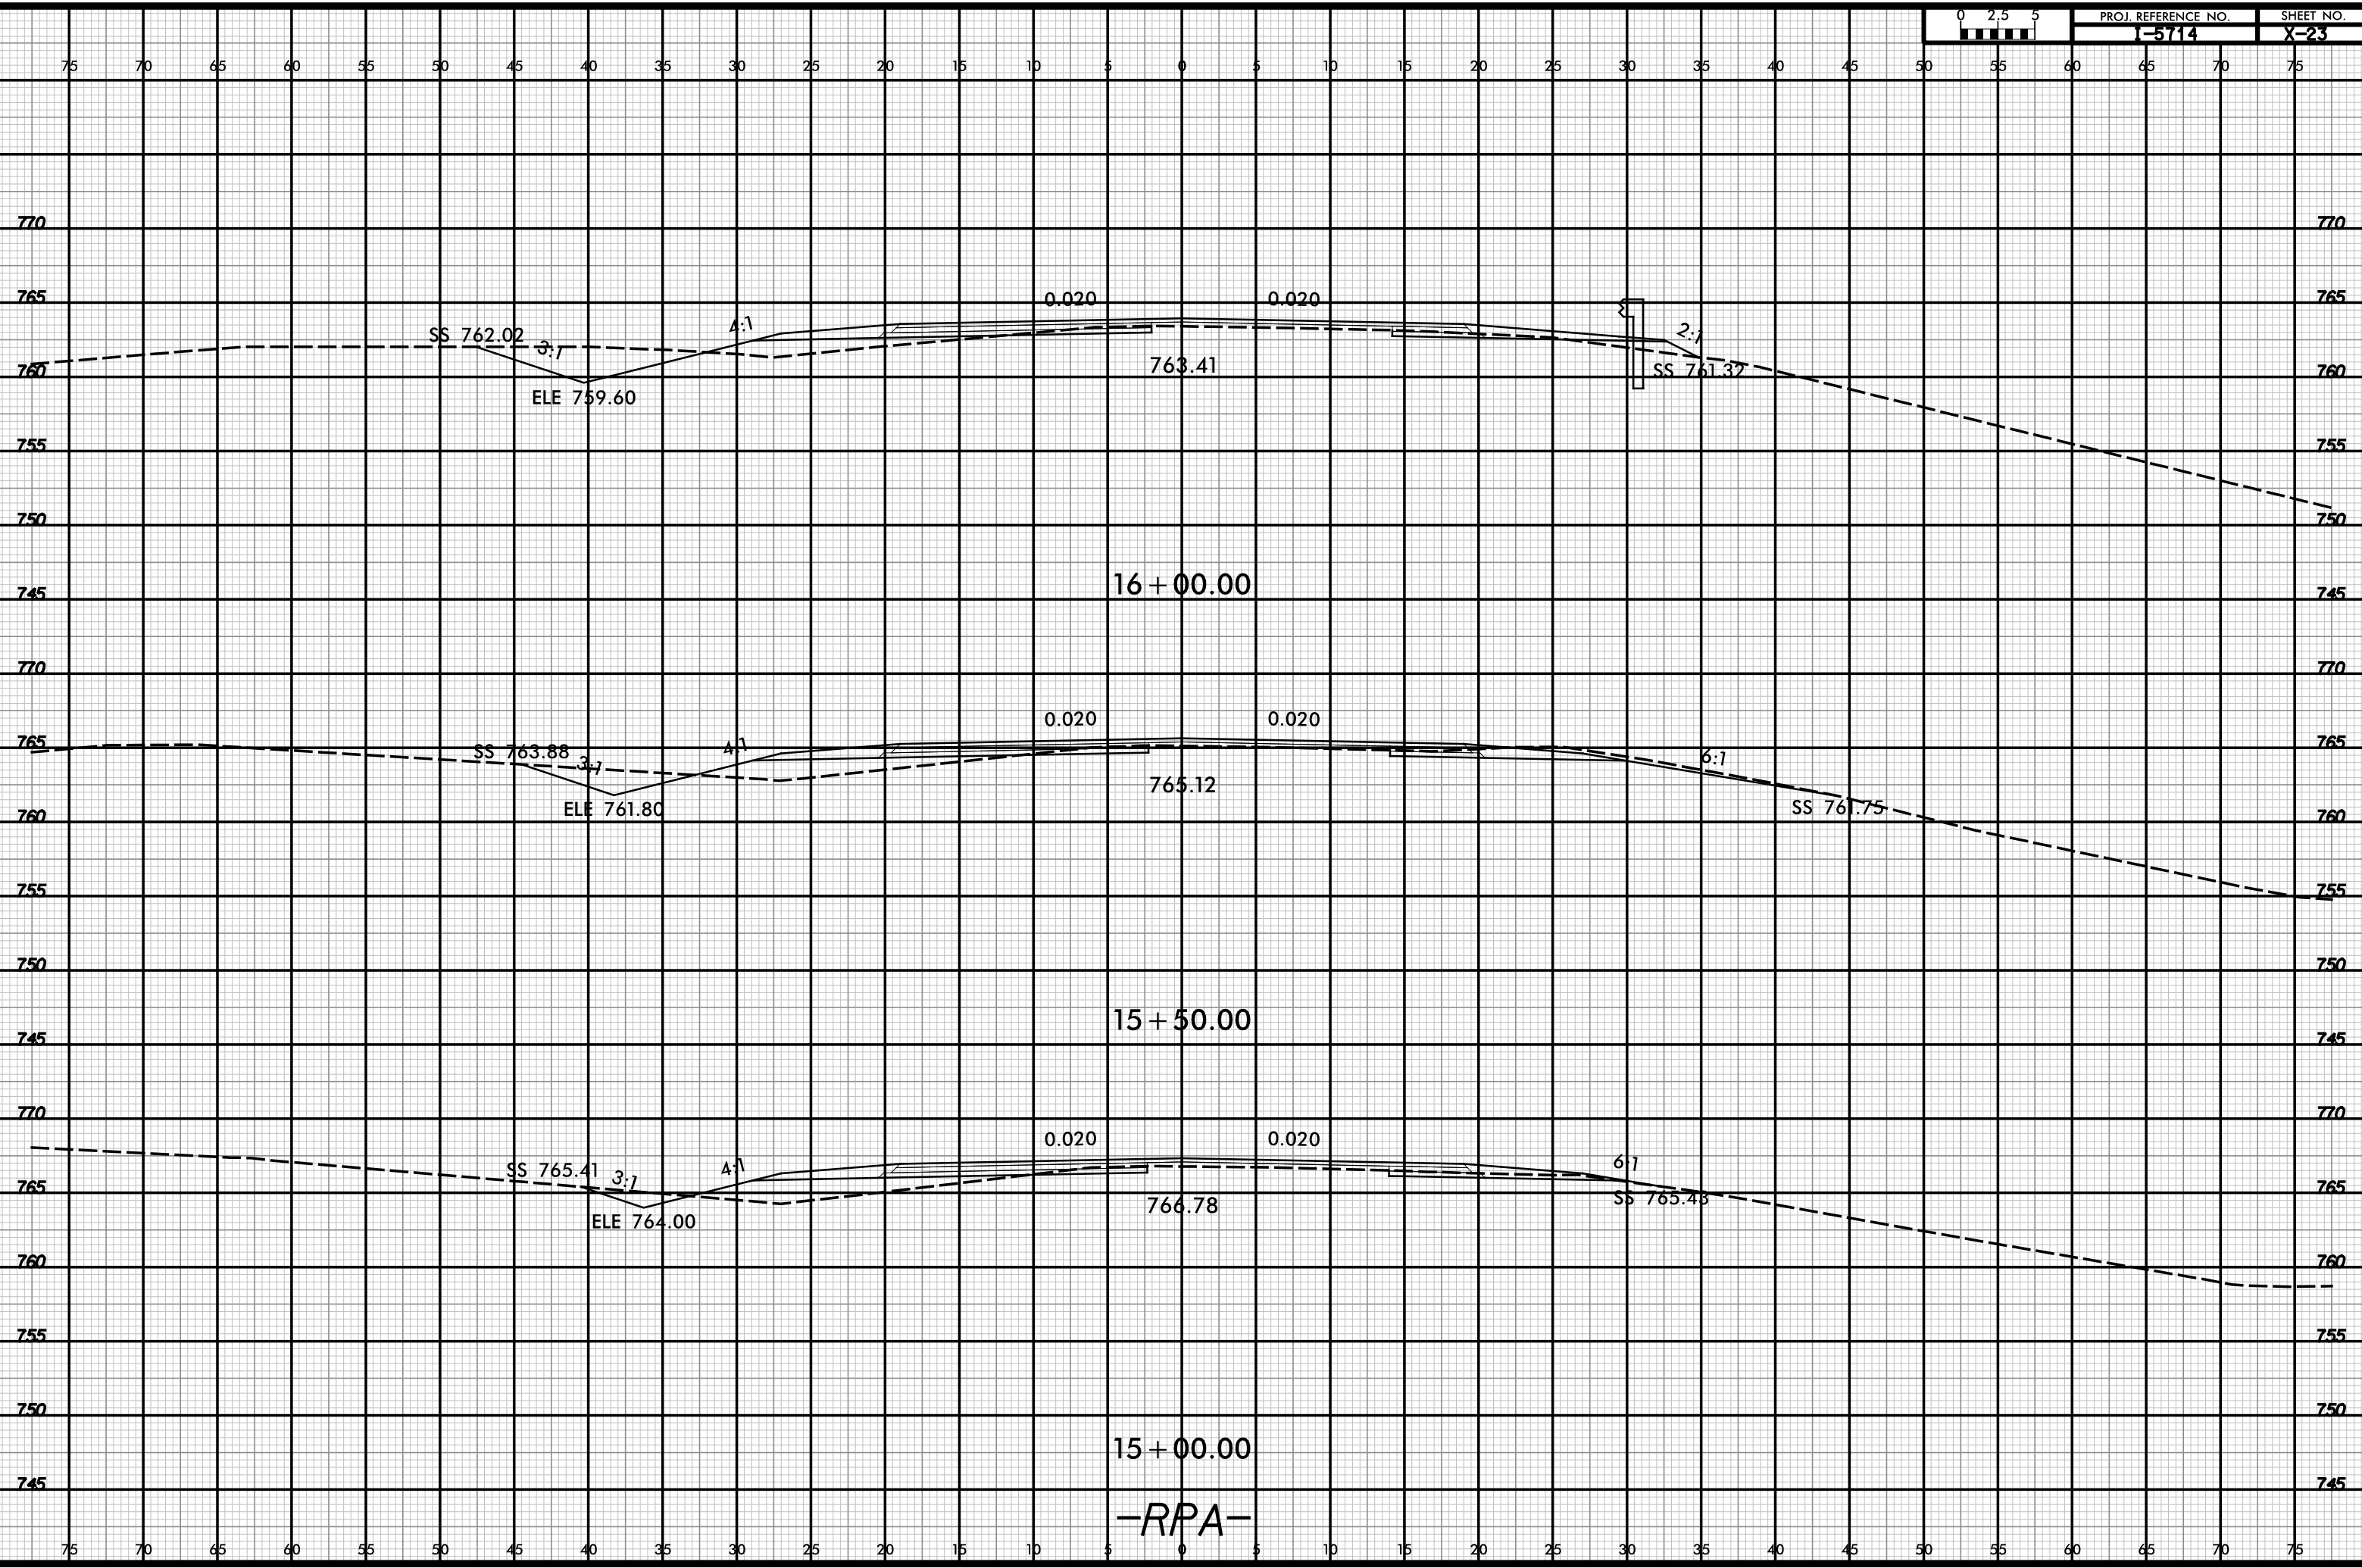


4/30/2018
1:50 PM
F:\Marin

-RPA-

6/23/16

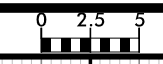

| | |
|---------------------|-----------|
| PROJ. REFERENCE NO. | SHEET NO. |
| 1-5714 | X-25 |

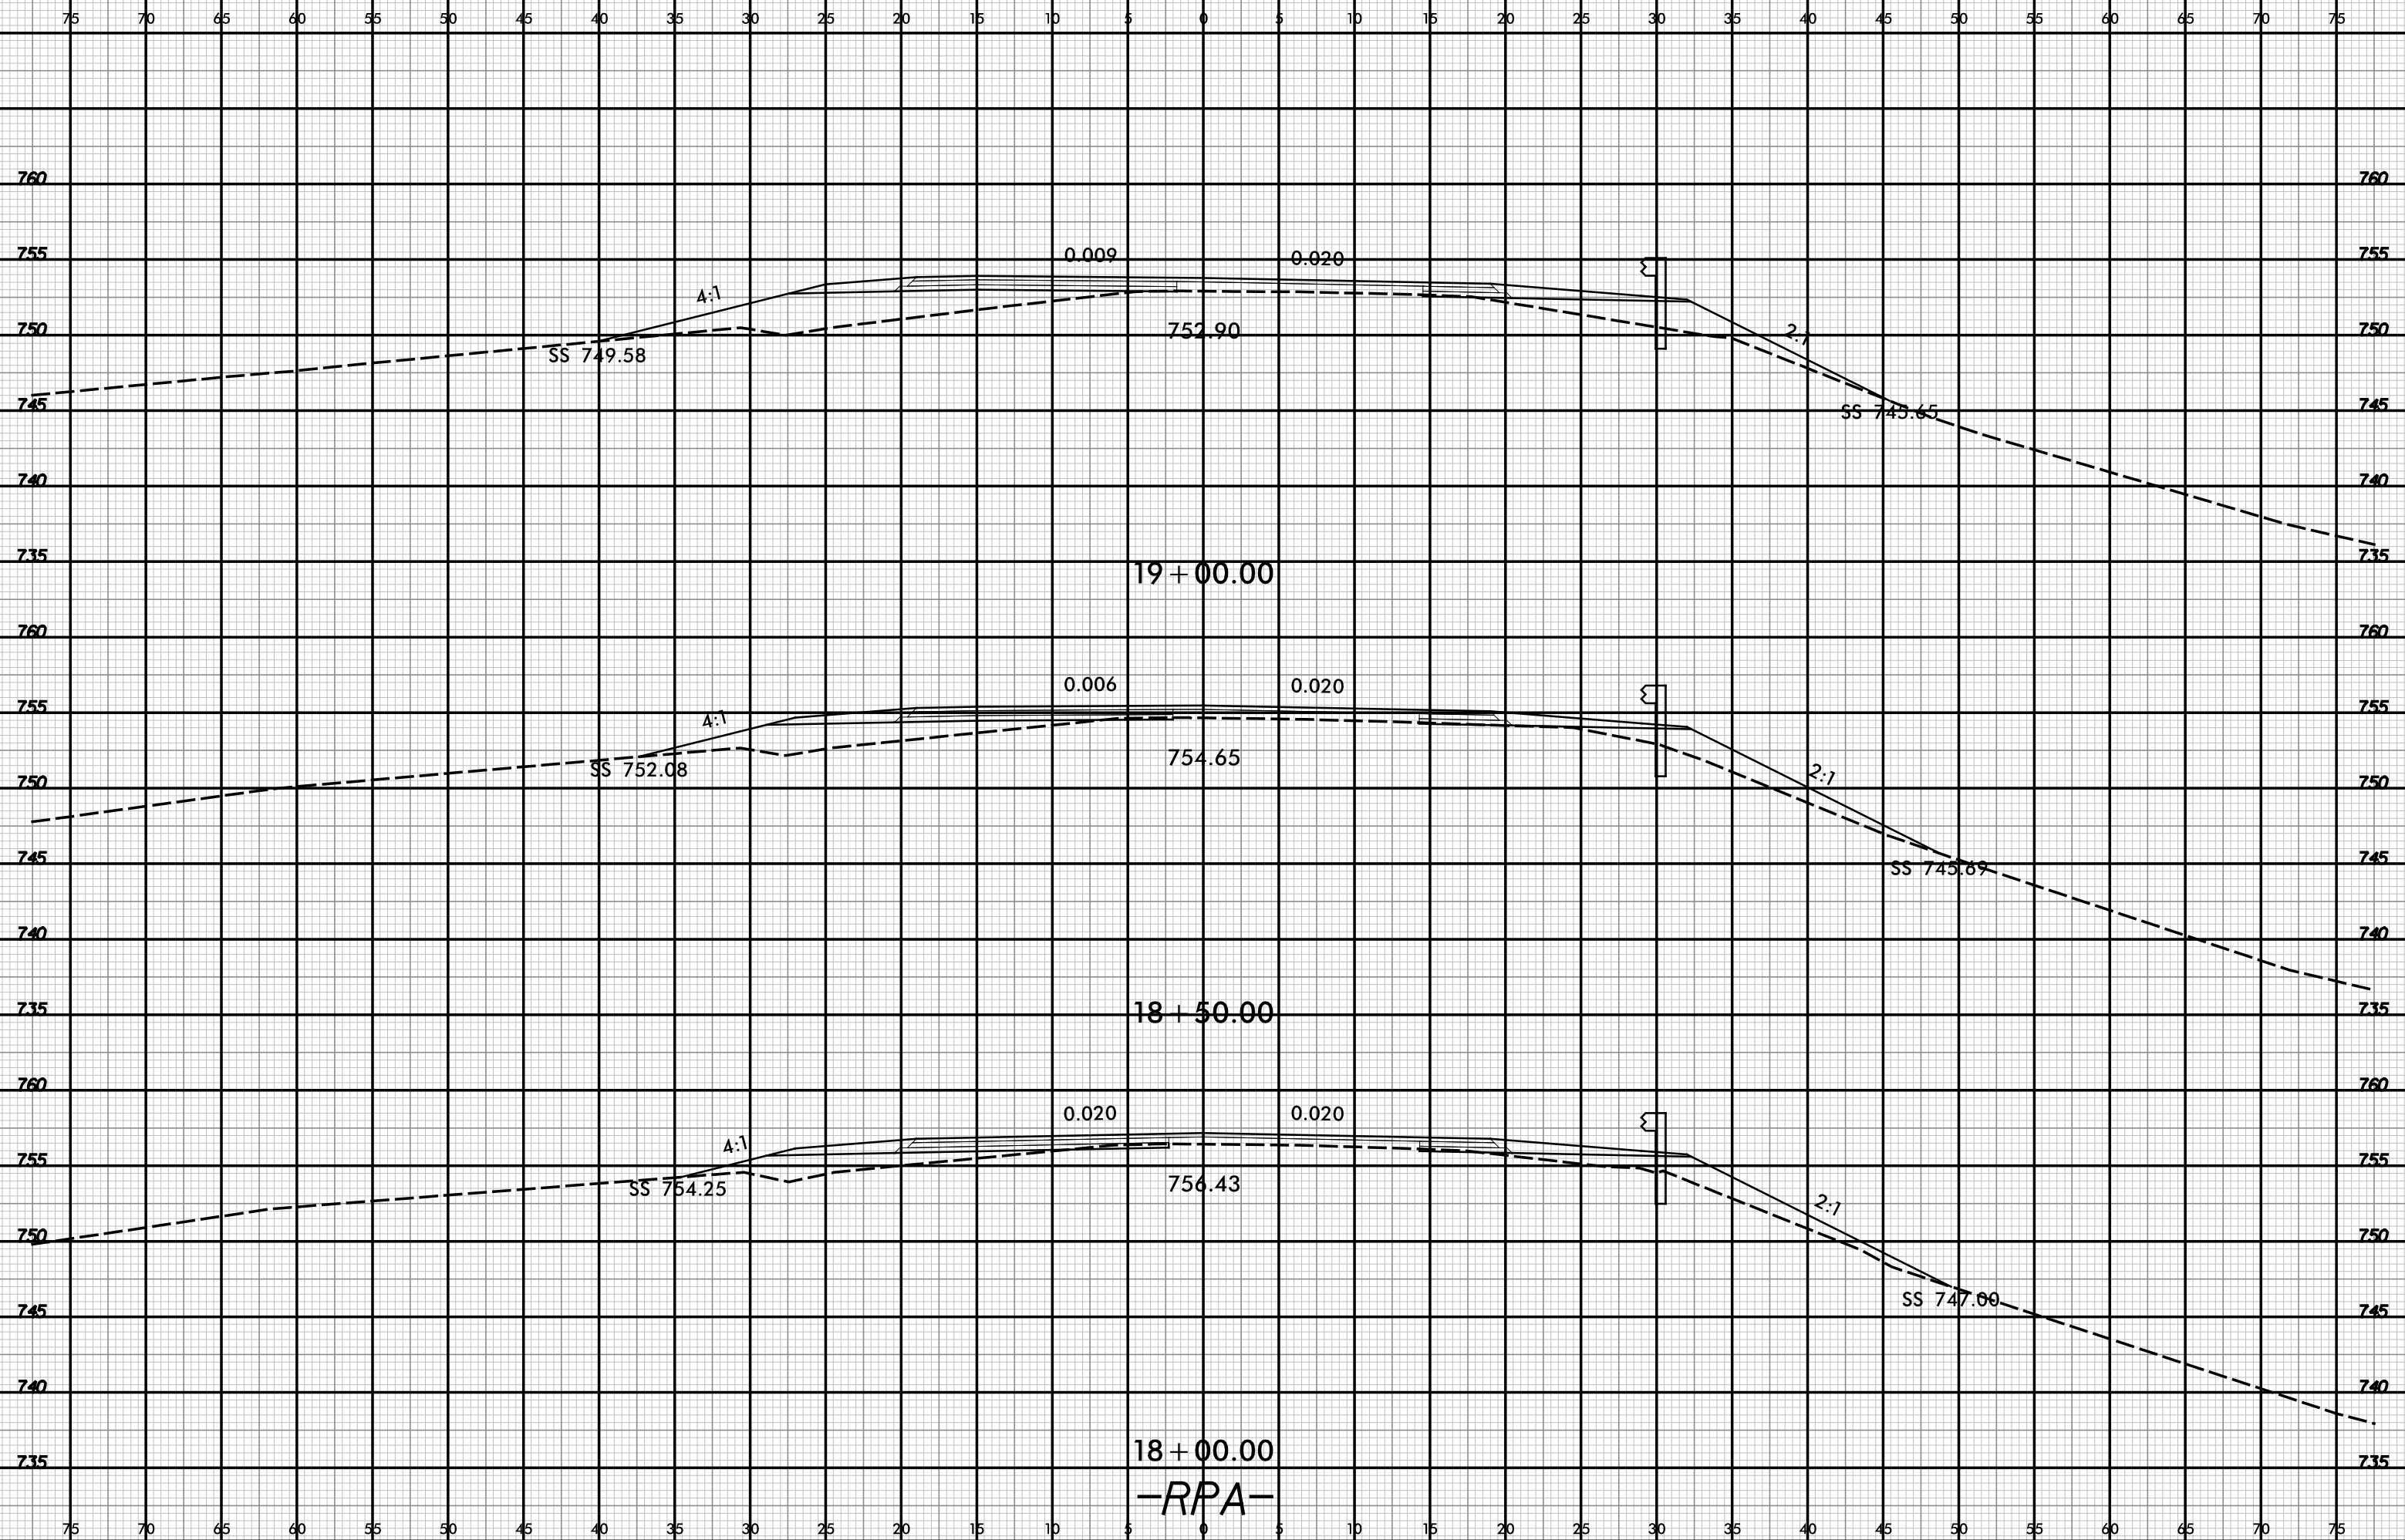


18 + 00.00
-RPA-

4/30/2018

6/23/16




| | |
|---------------------|-----------|
| PROJ. REFERENCE NO. | SHEET NO. |
| 1-5714 | X-26 |

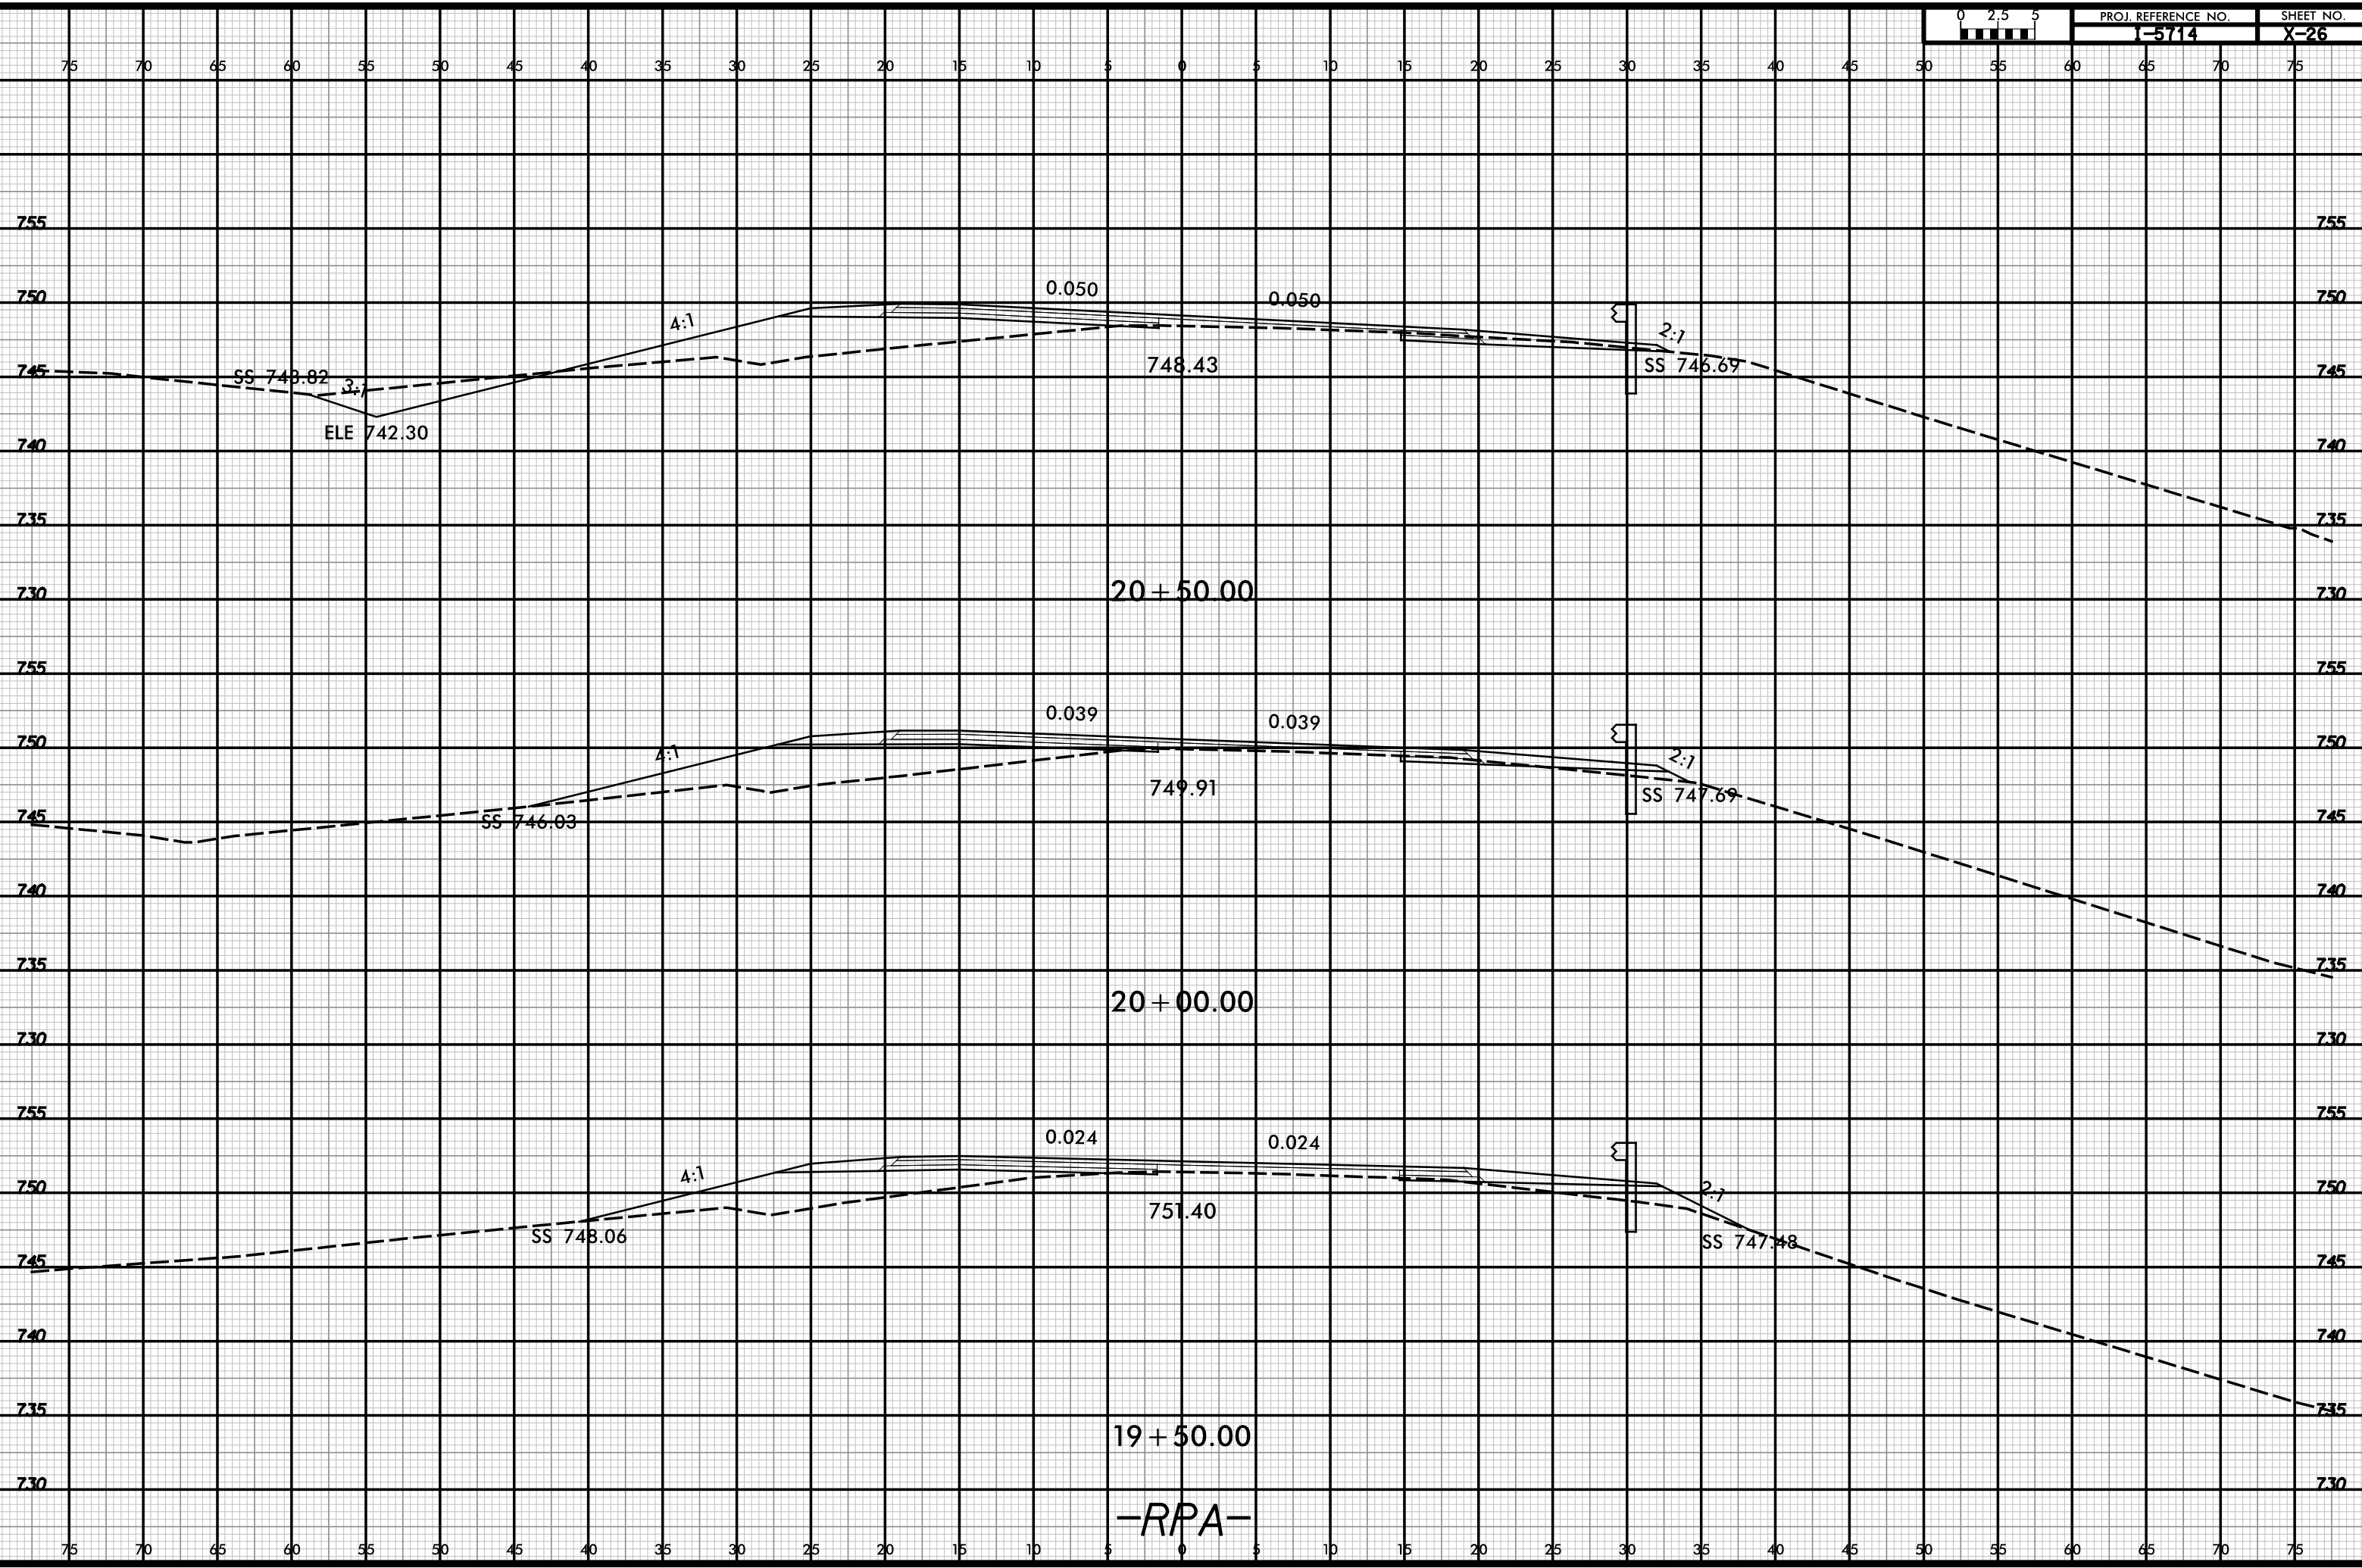

-RPA-

4/30/2018

6/23/16

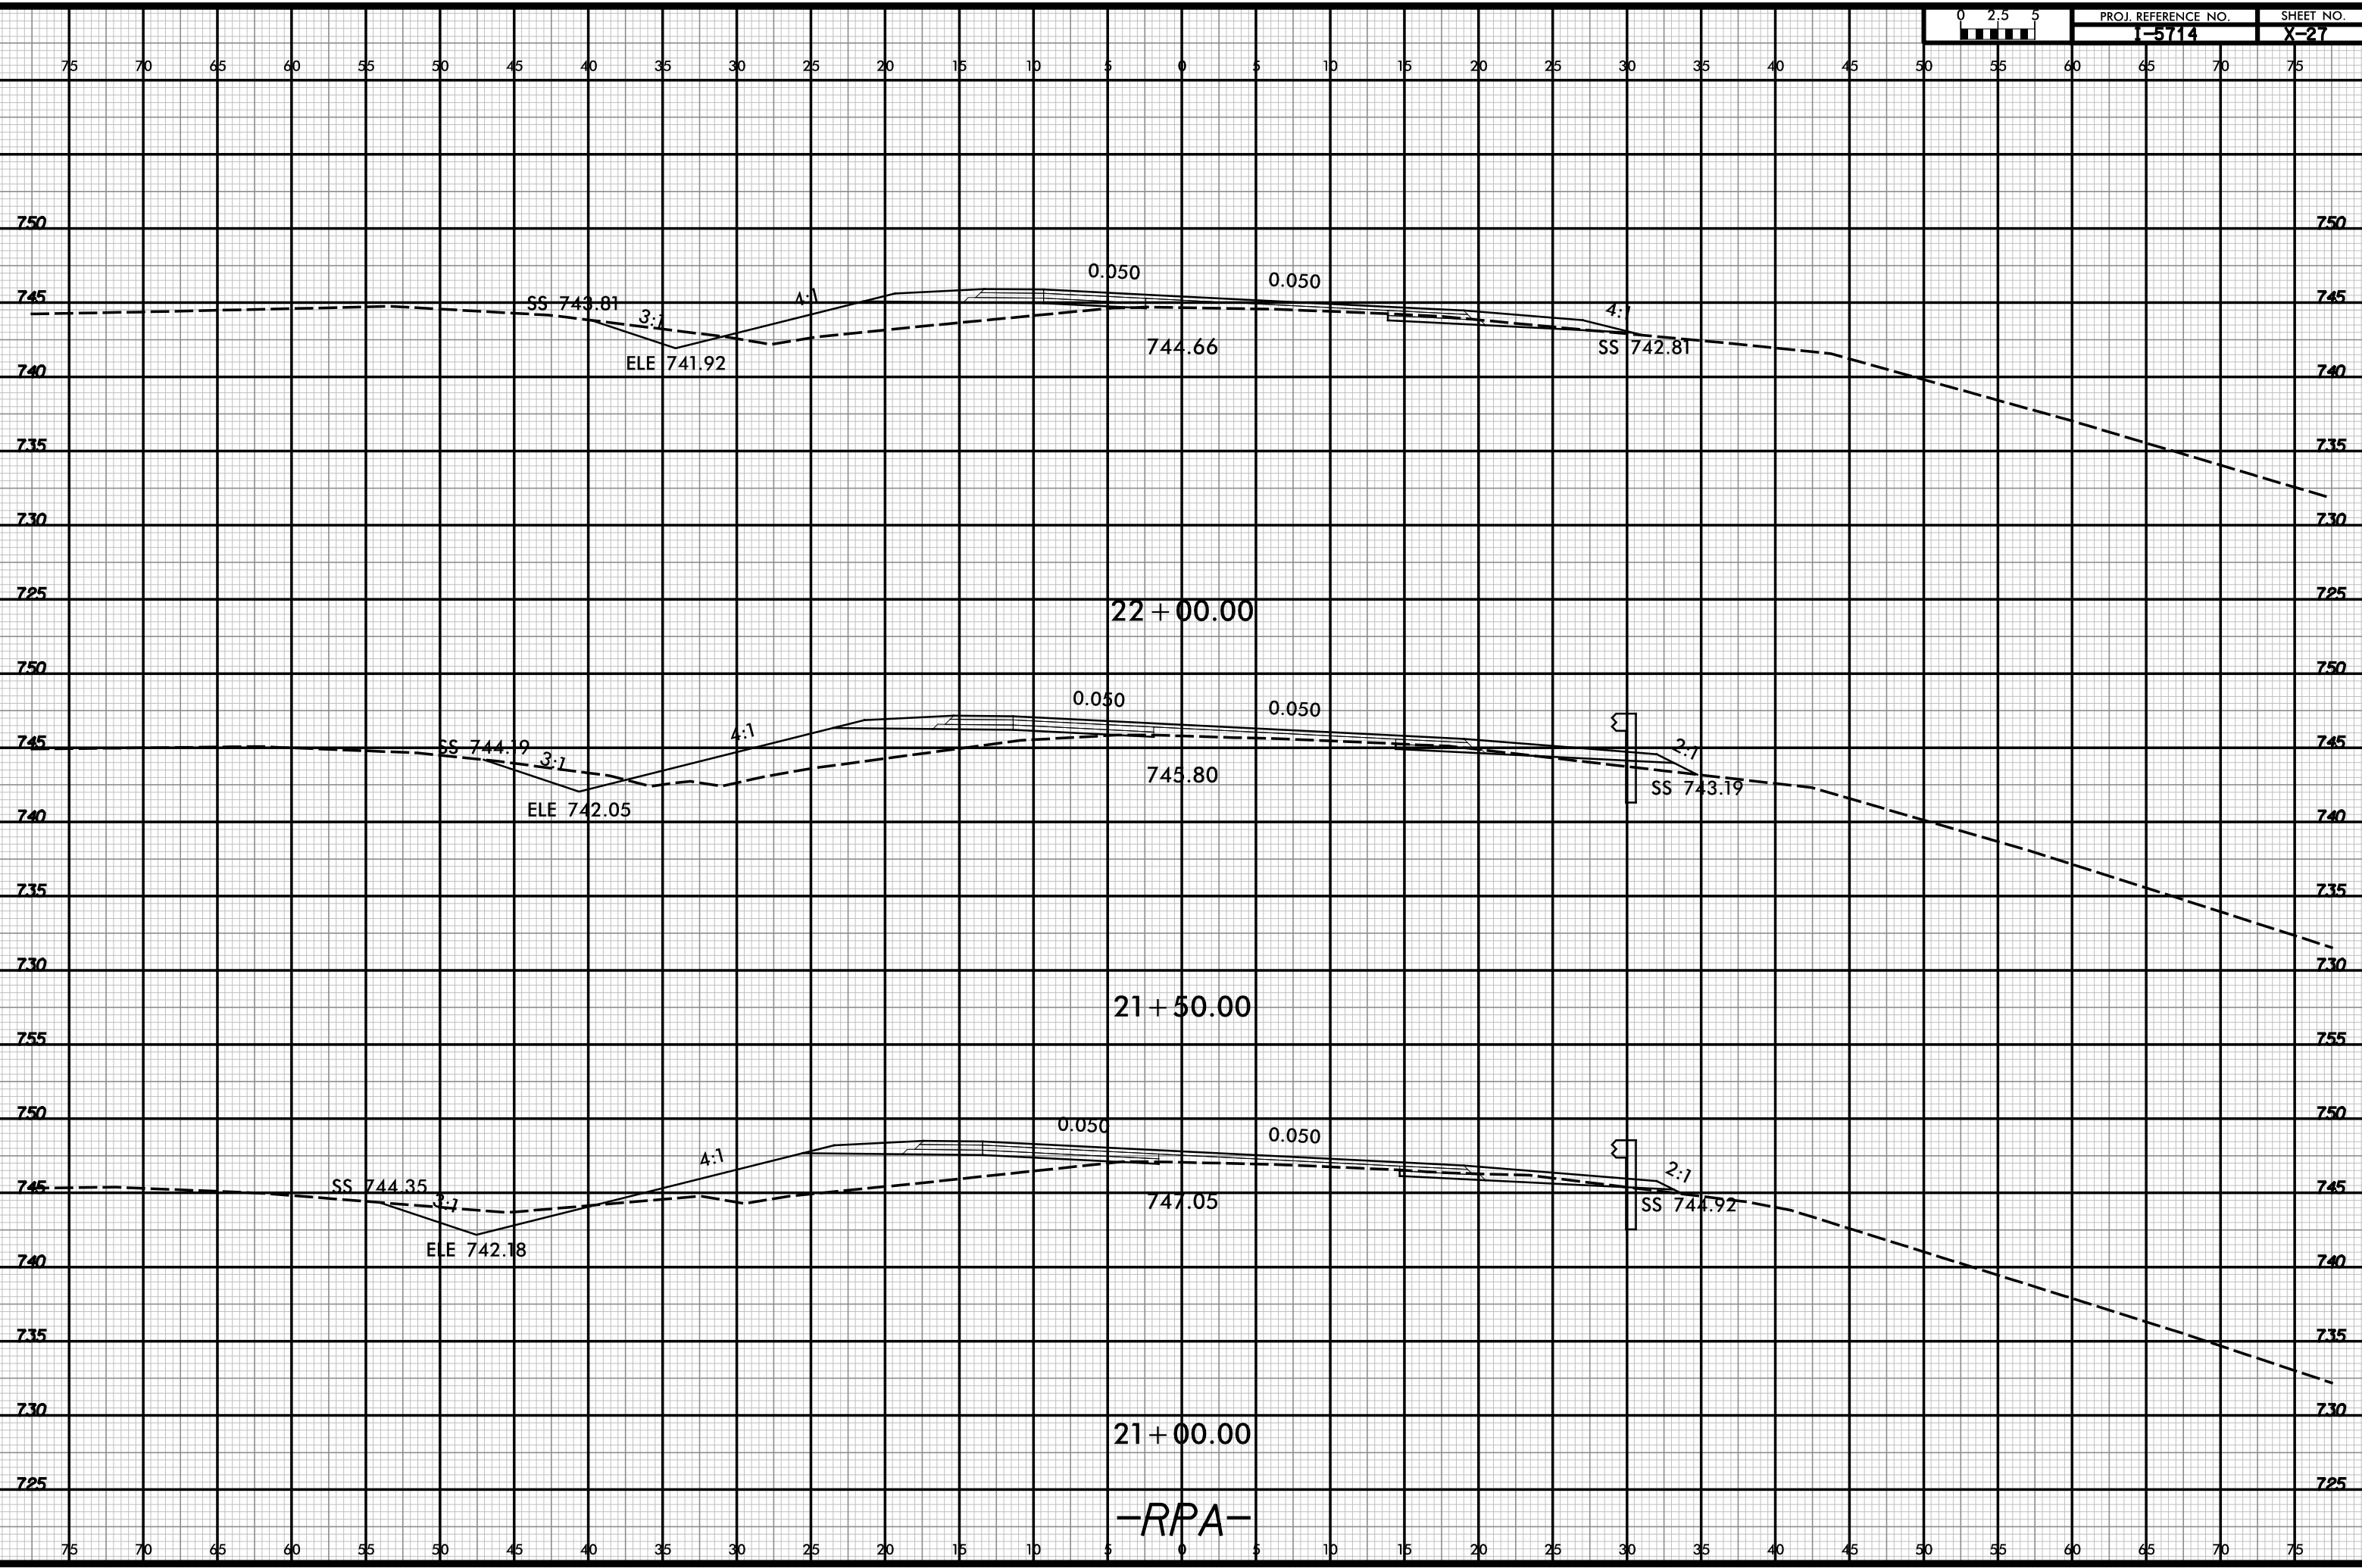

-RPA-

4/30/2018
1:50 PM
F:\Main\1-5714-RD\1-5714-RD.dwg


6/23/16



PROJ. REFERENCE NO.
1-5714



SHEET NO.
X-30

75 70 65 60 55 50 45 40 35 30 25 20 15 10 5 0 5 10 15 20 25 30 35 40 45 50 55 60 65 70 75

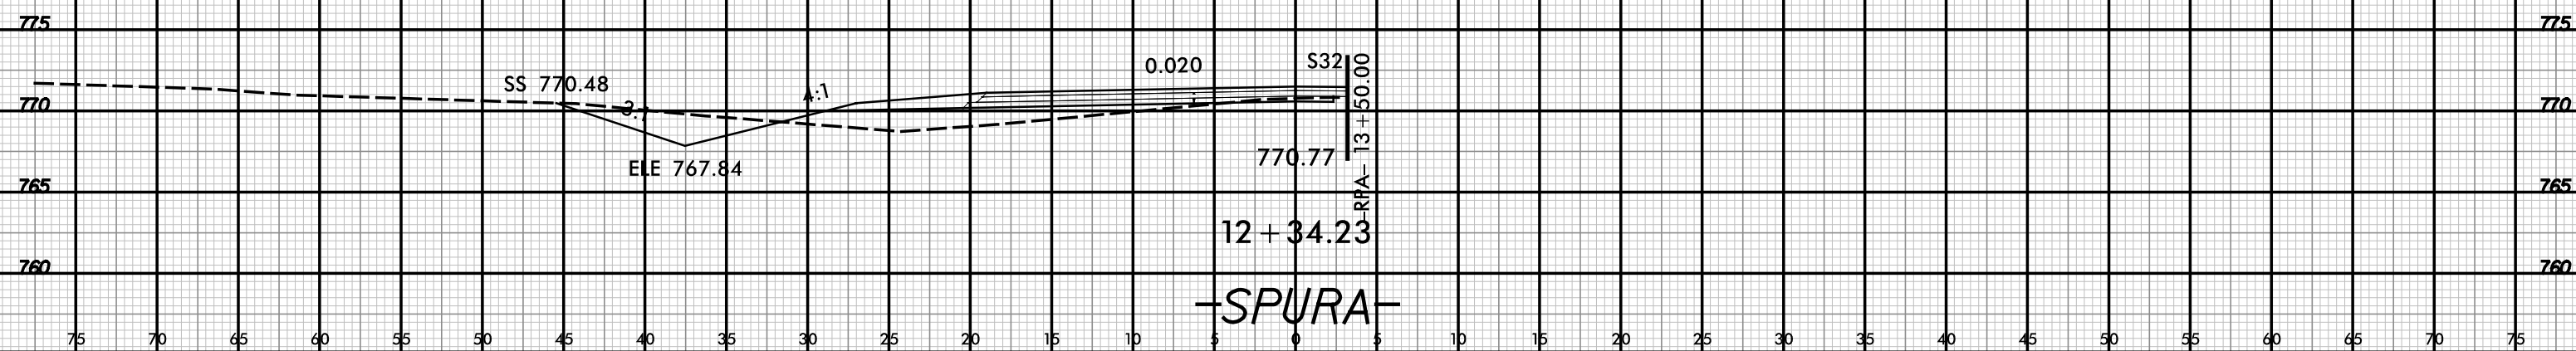

4/30/2018


6/23/16

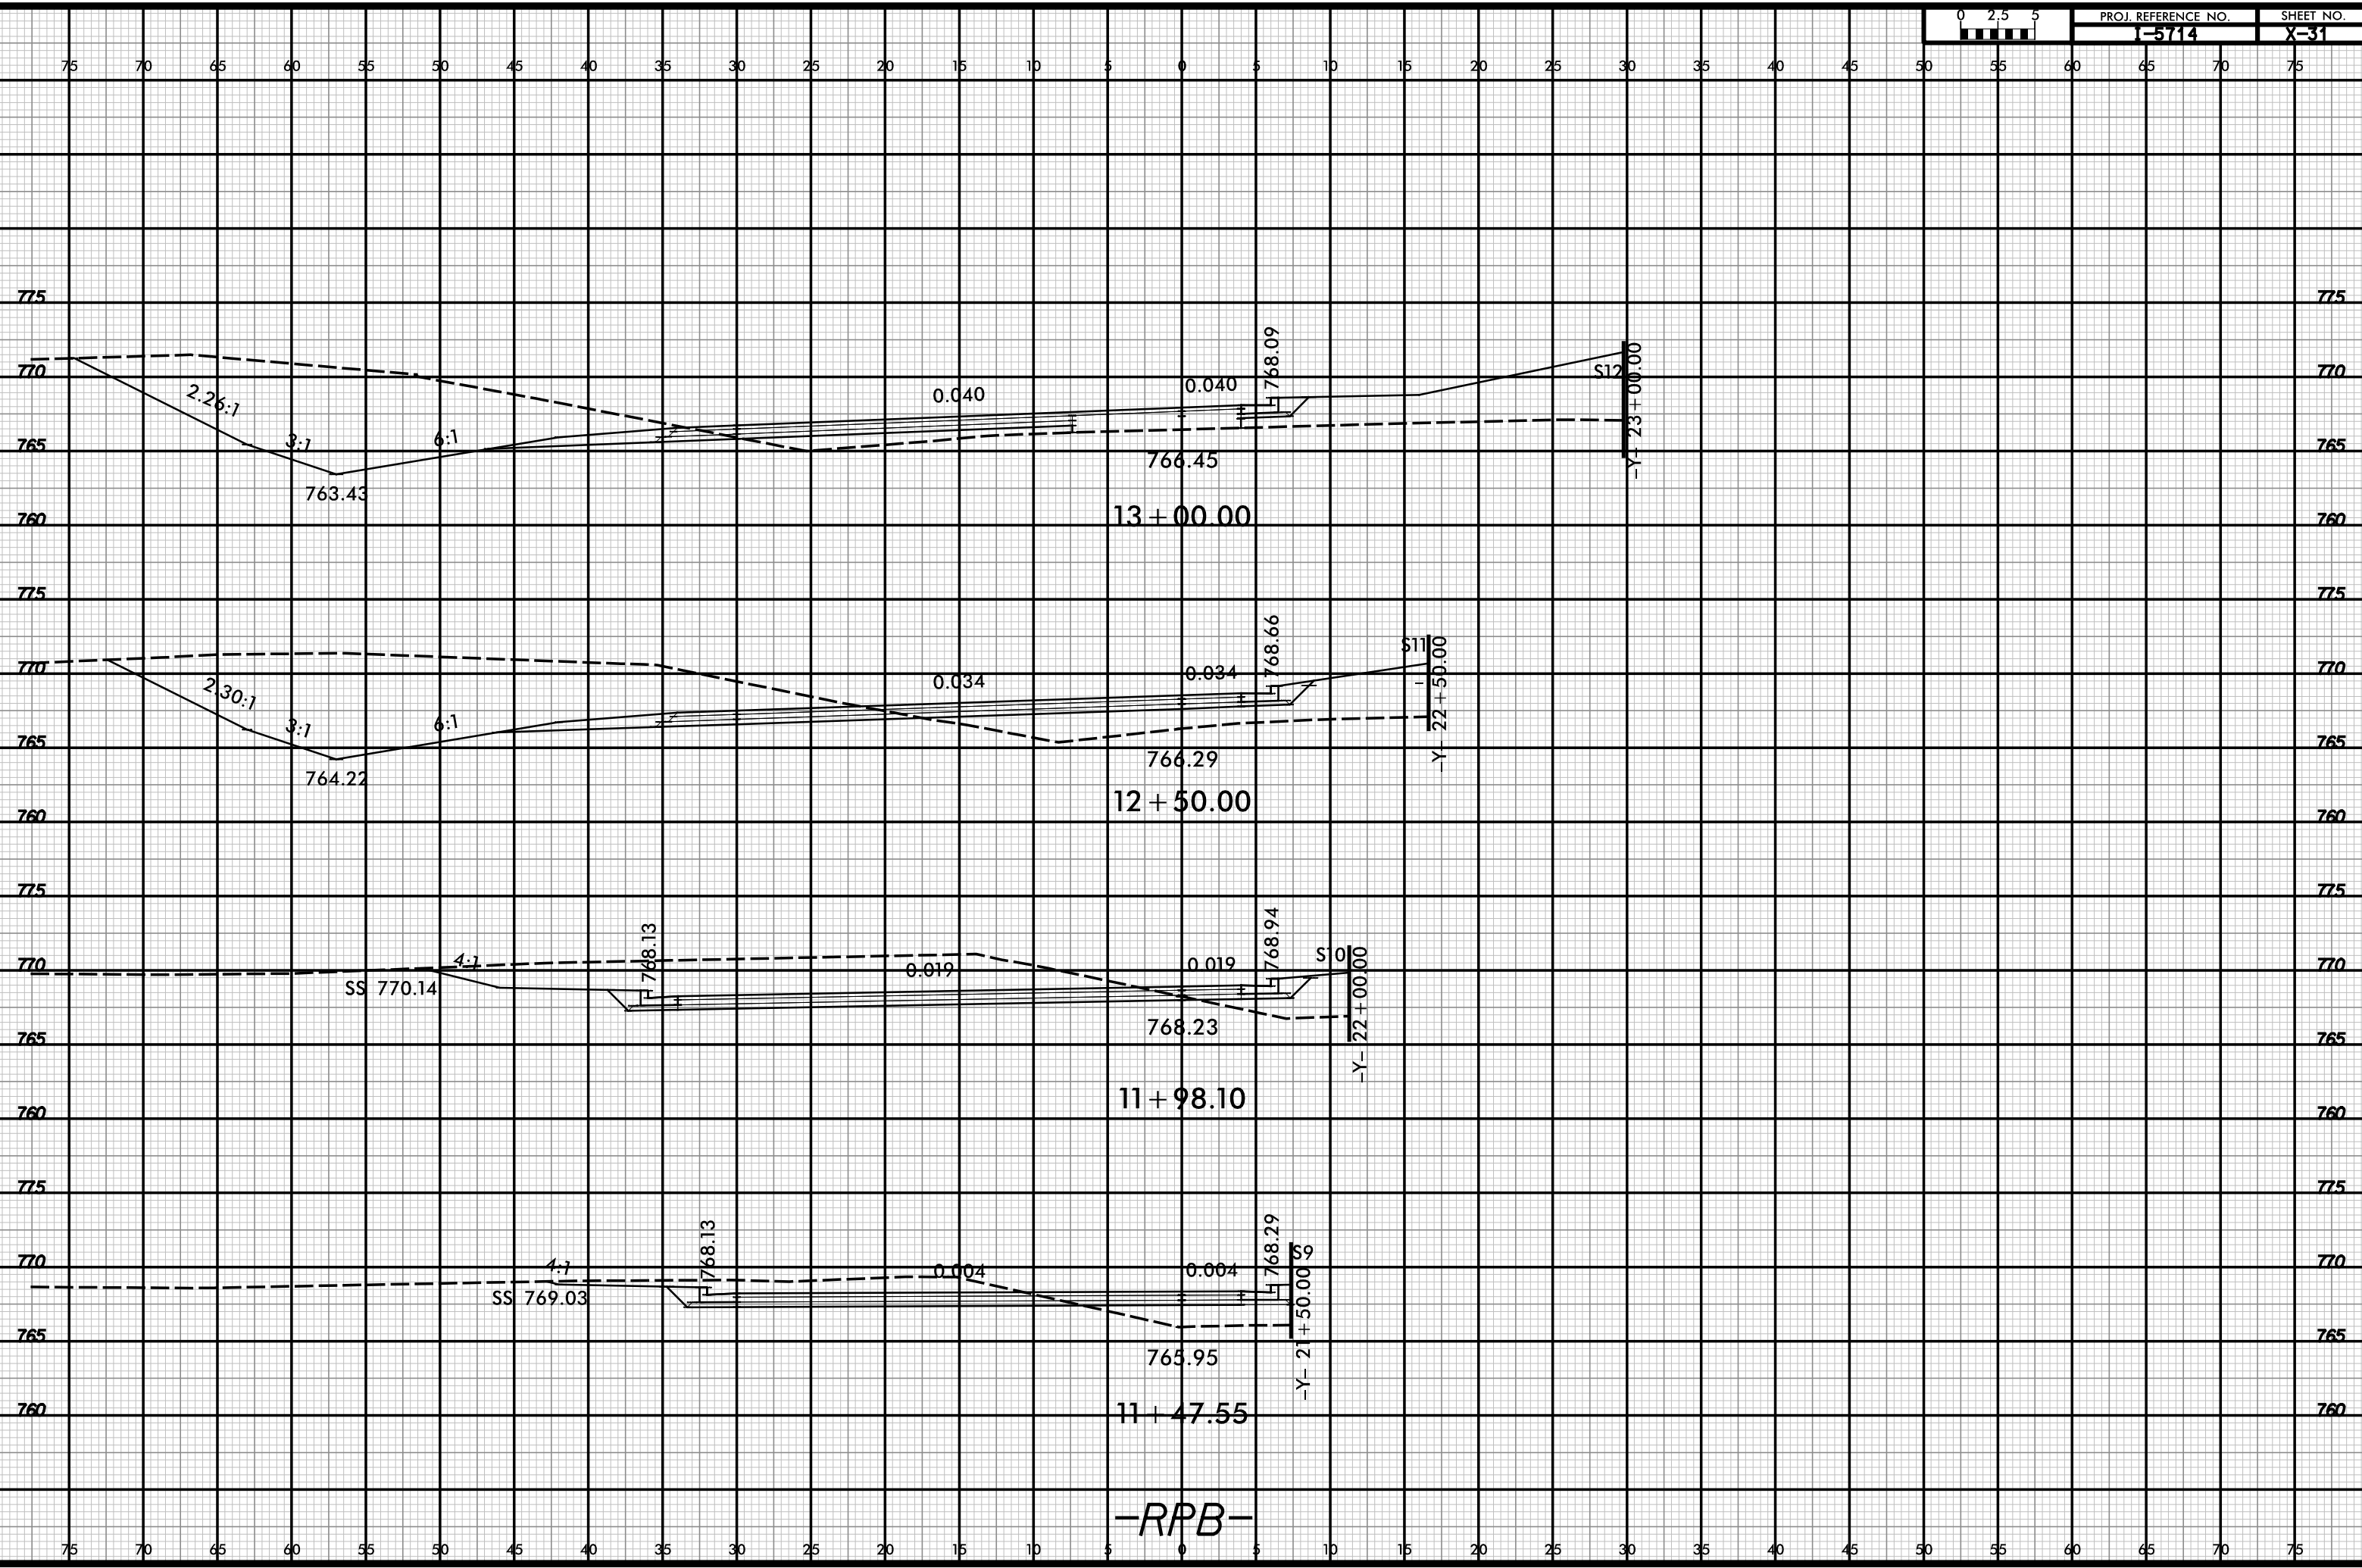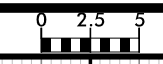

-RPB-

4/30/2018
1:50 PM


6/23/16

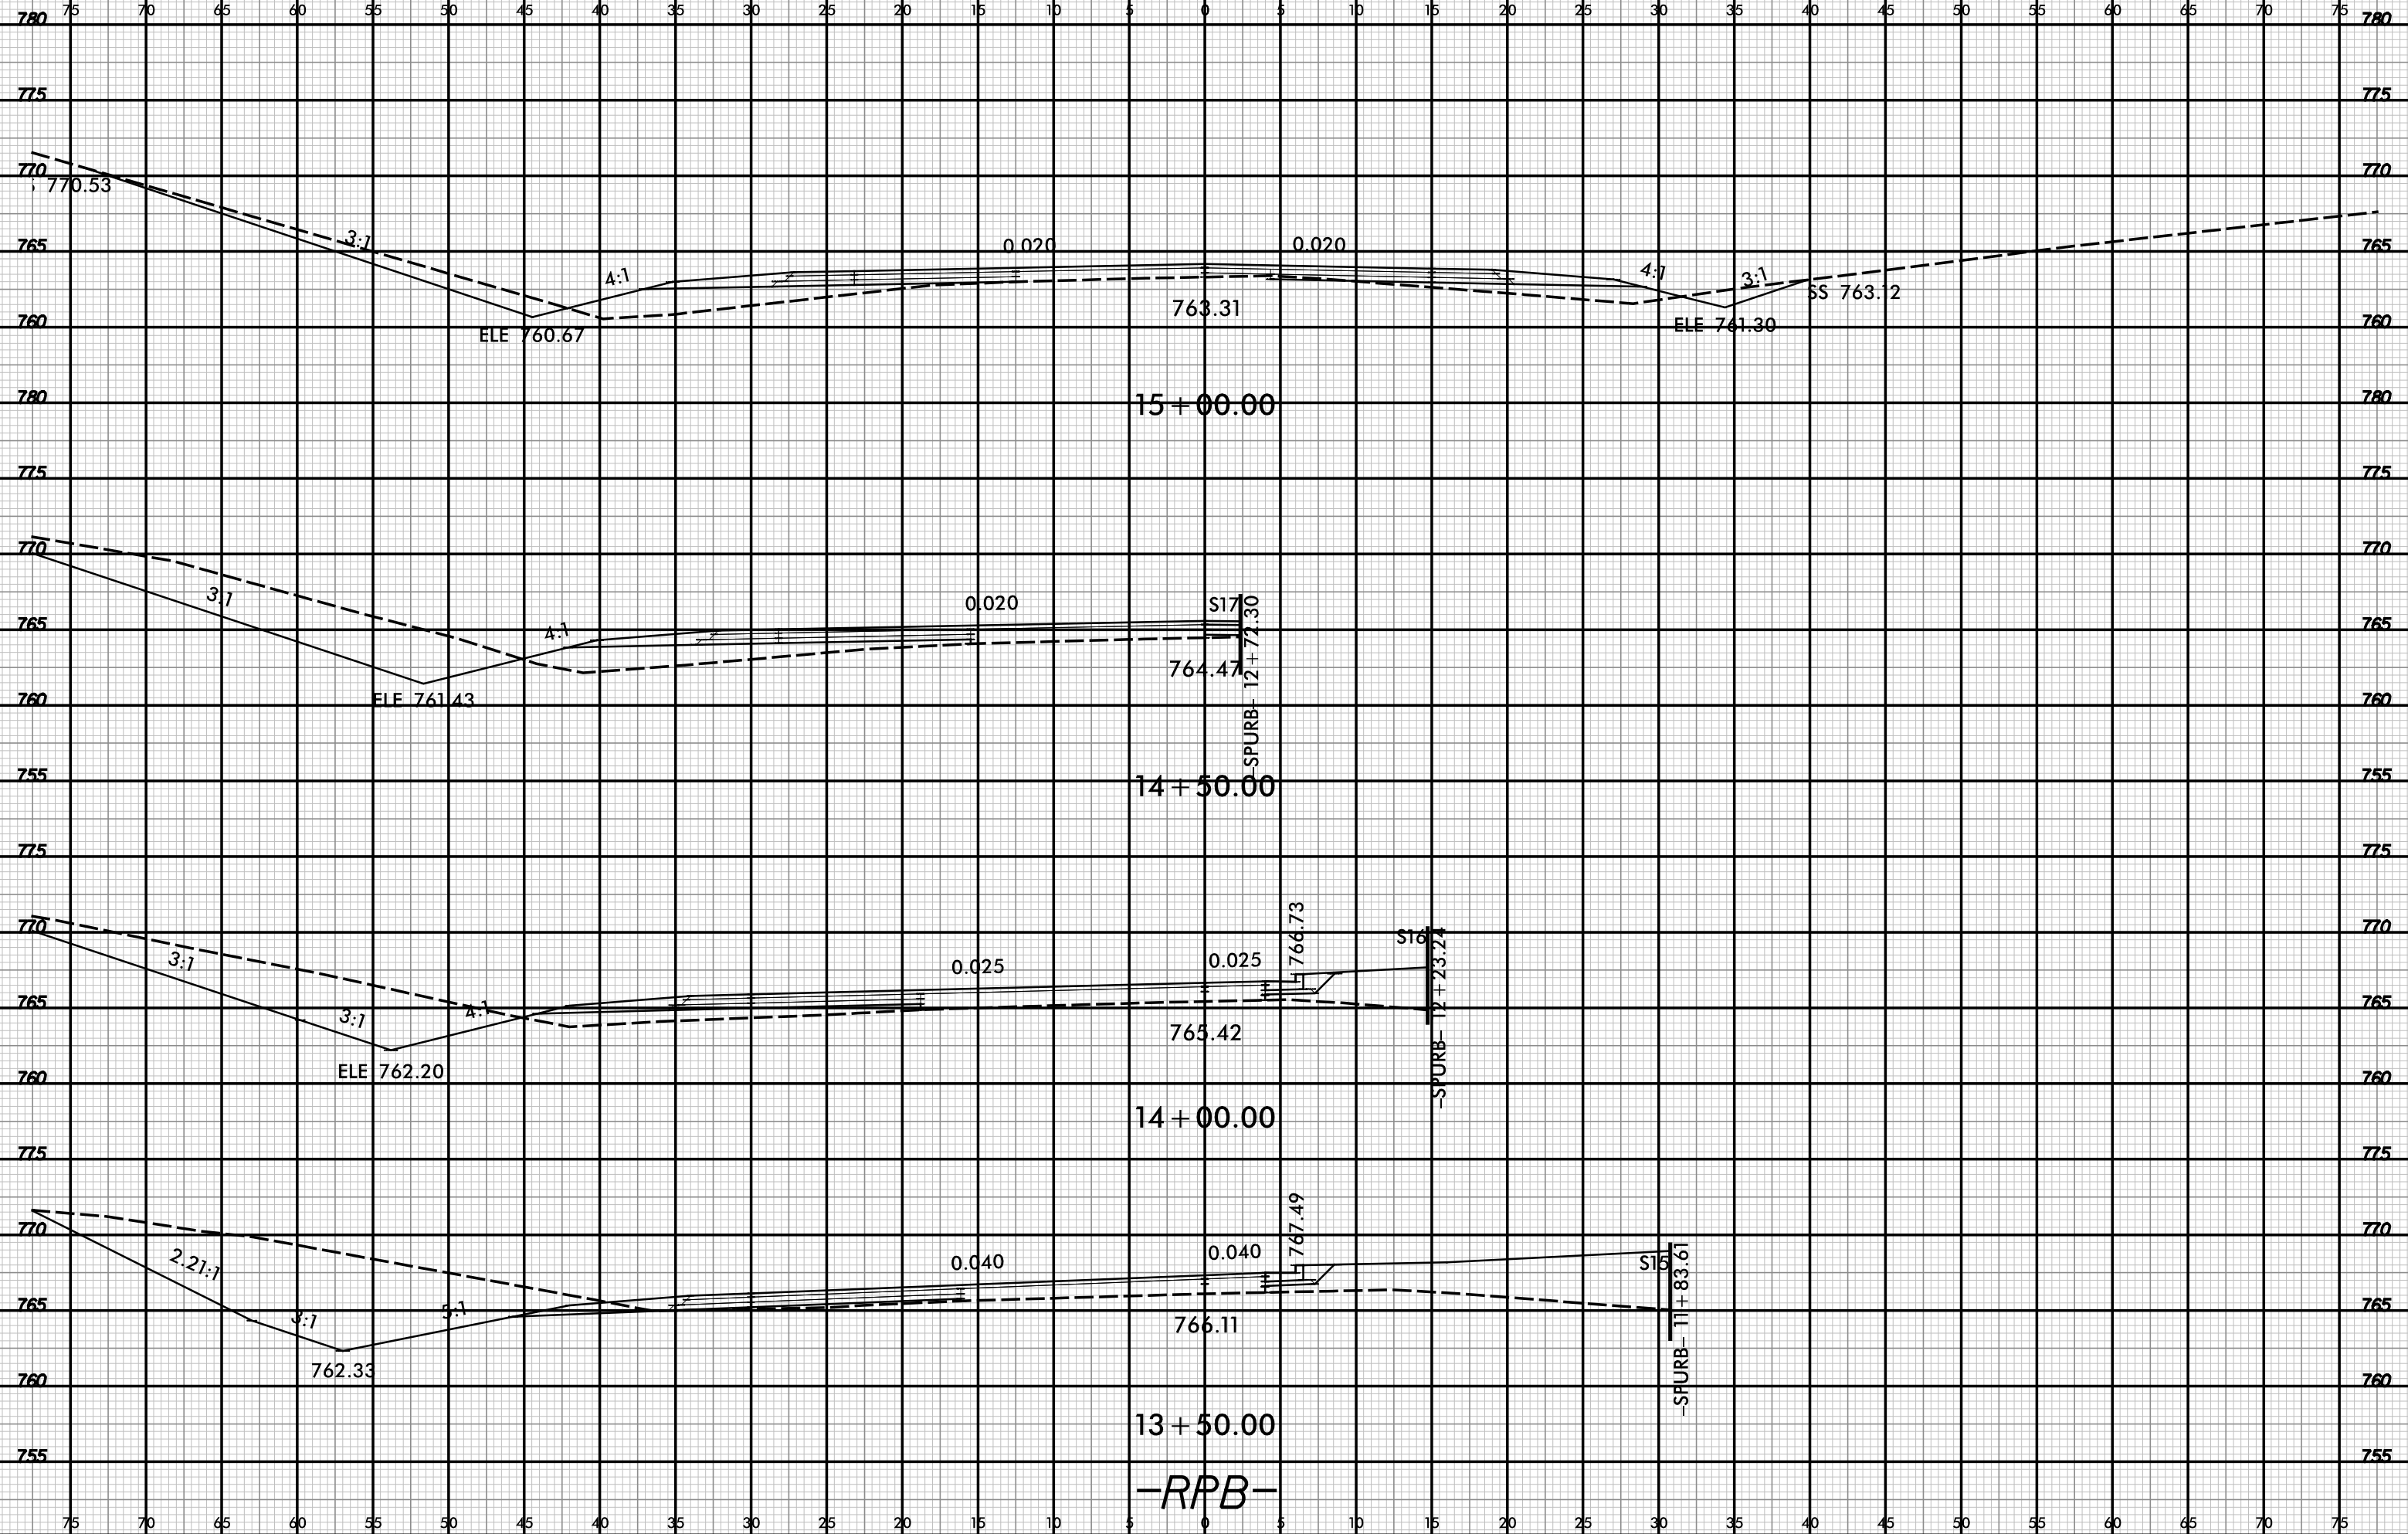

-RPB-


4/30/2018
F:\Projects\14-0001\14-0001-RPB.dgn

6/23/16

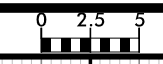

PROJ. REFERENCE NO. 1-5714

SHEET NO. X-33

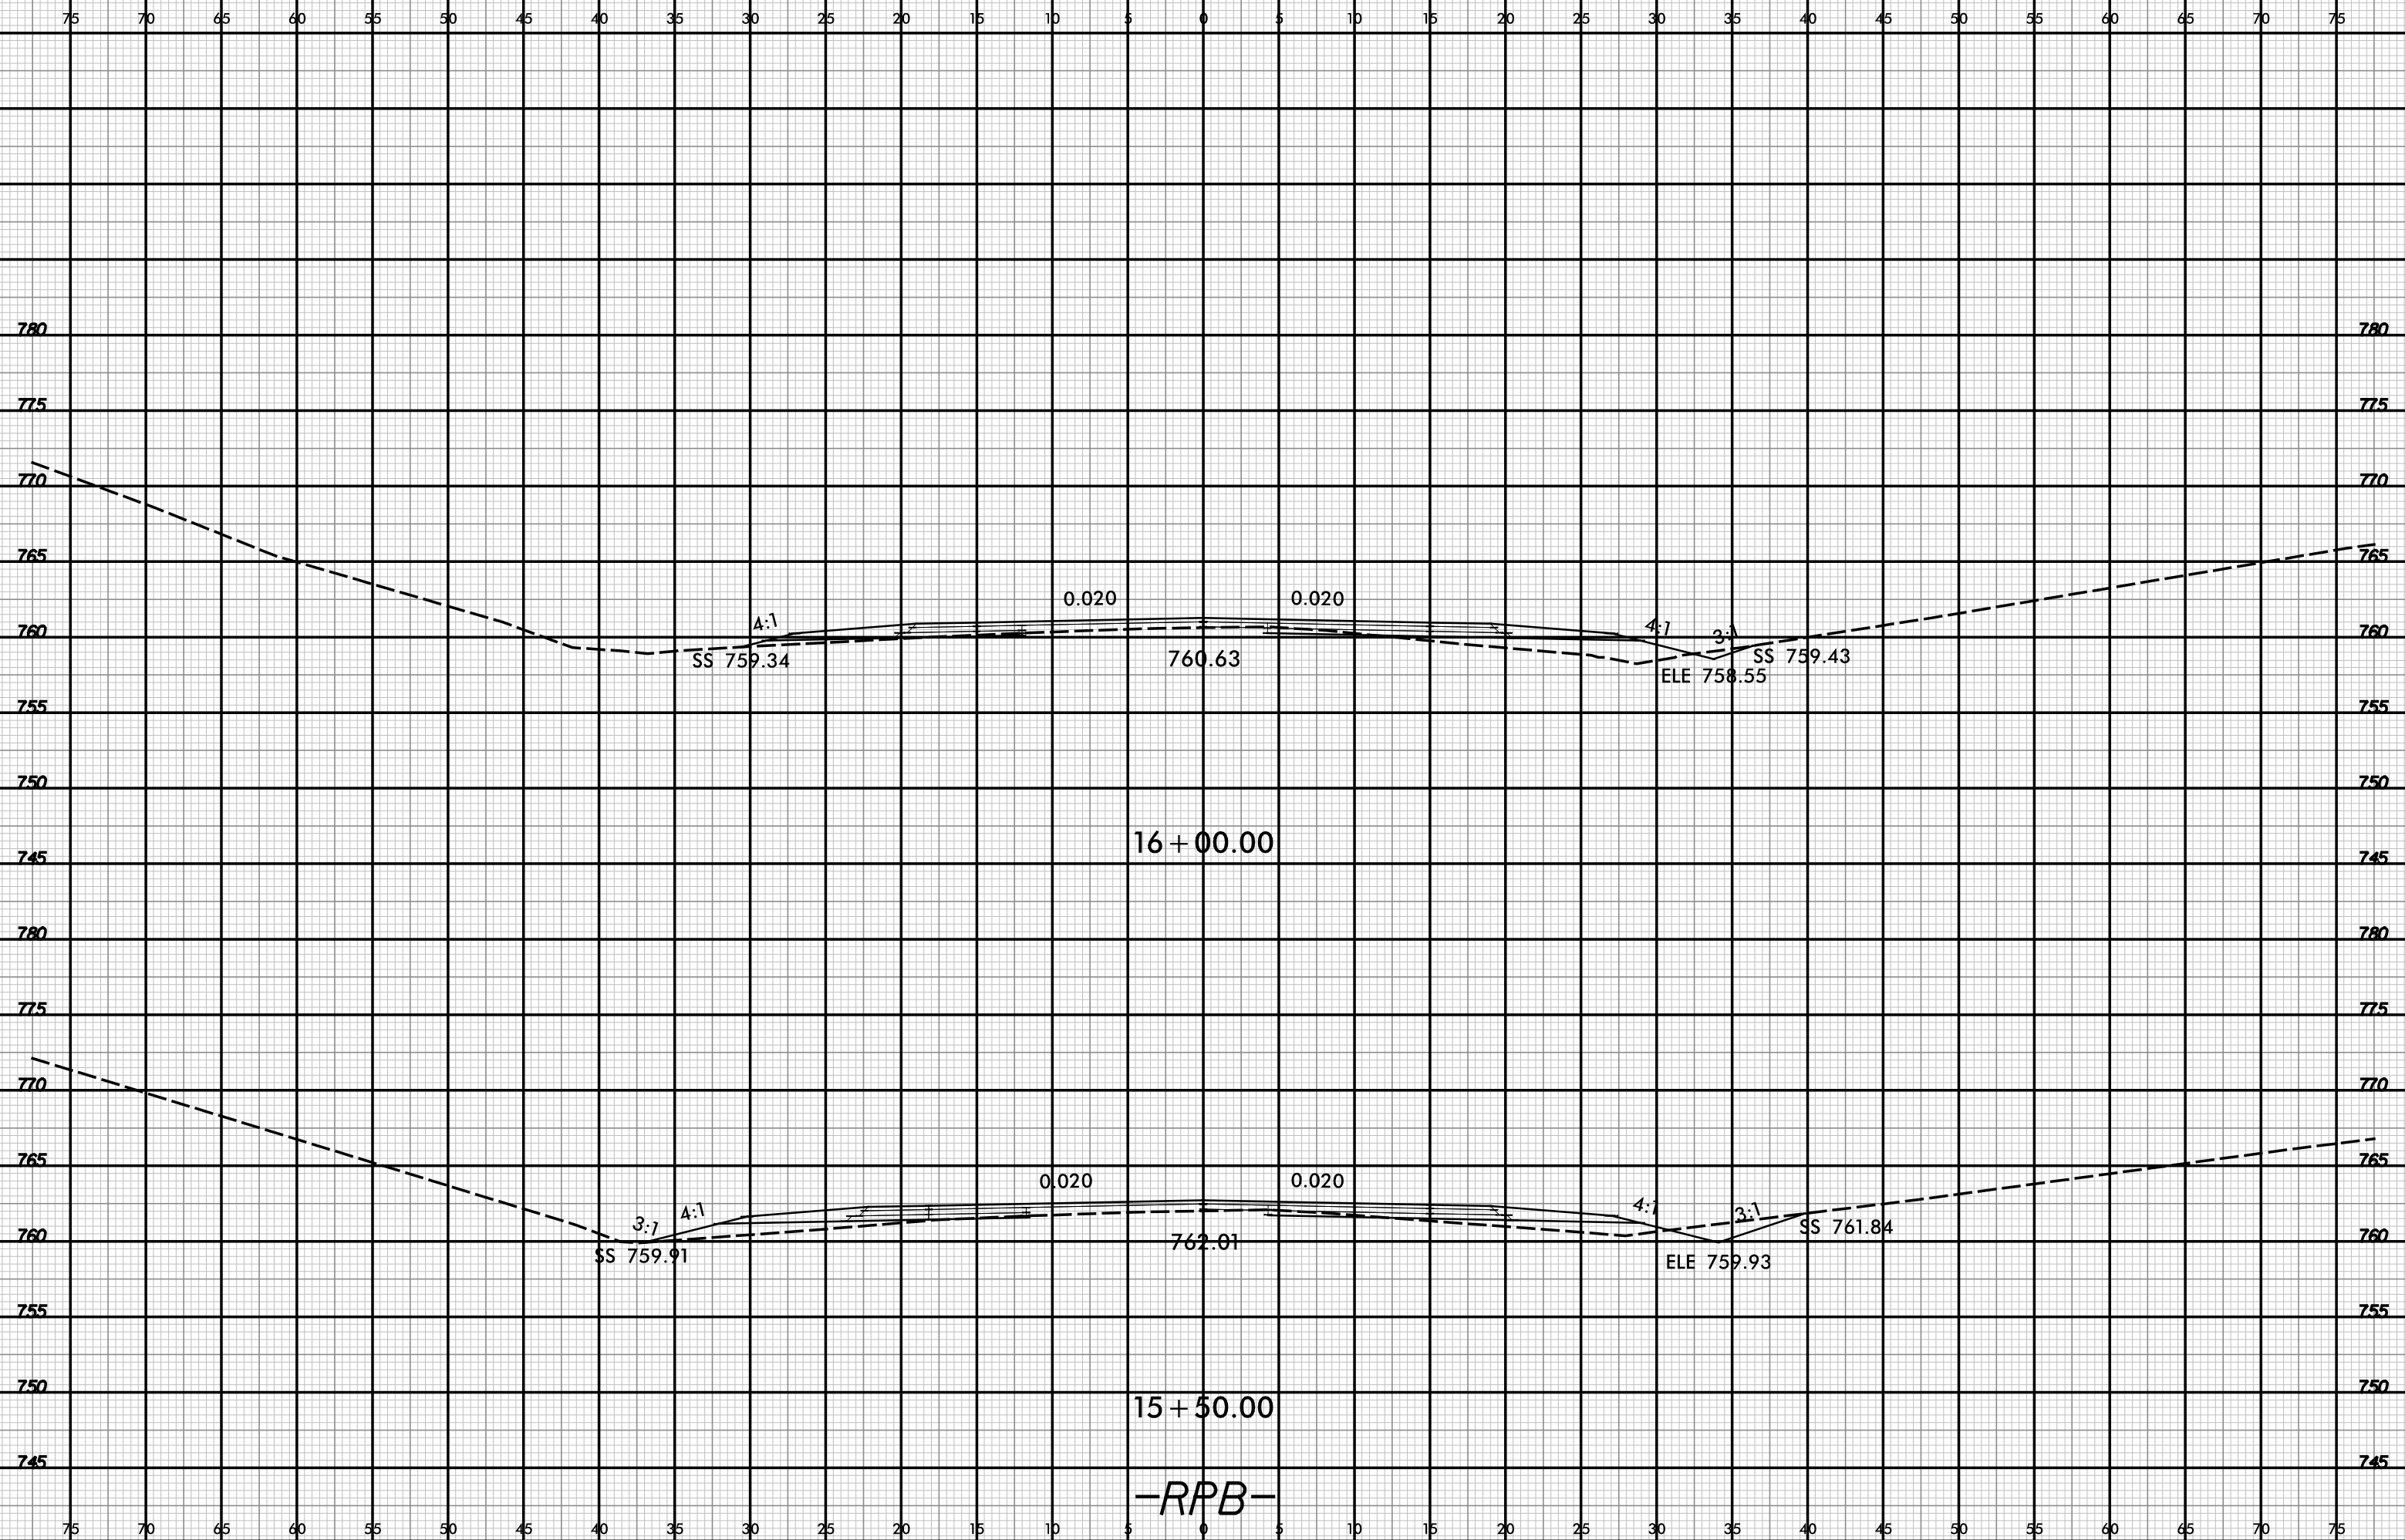


-RPB-

4/30/2018

6/23/16




| | |
|---------------------|-----------|
| PROJ. REFERENCE NO. | SHEET NO. |
| 1-5714 | X-34 |

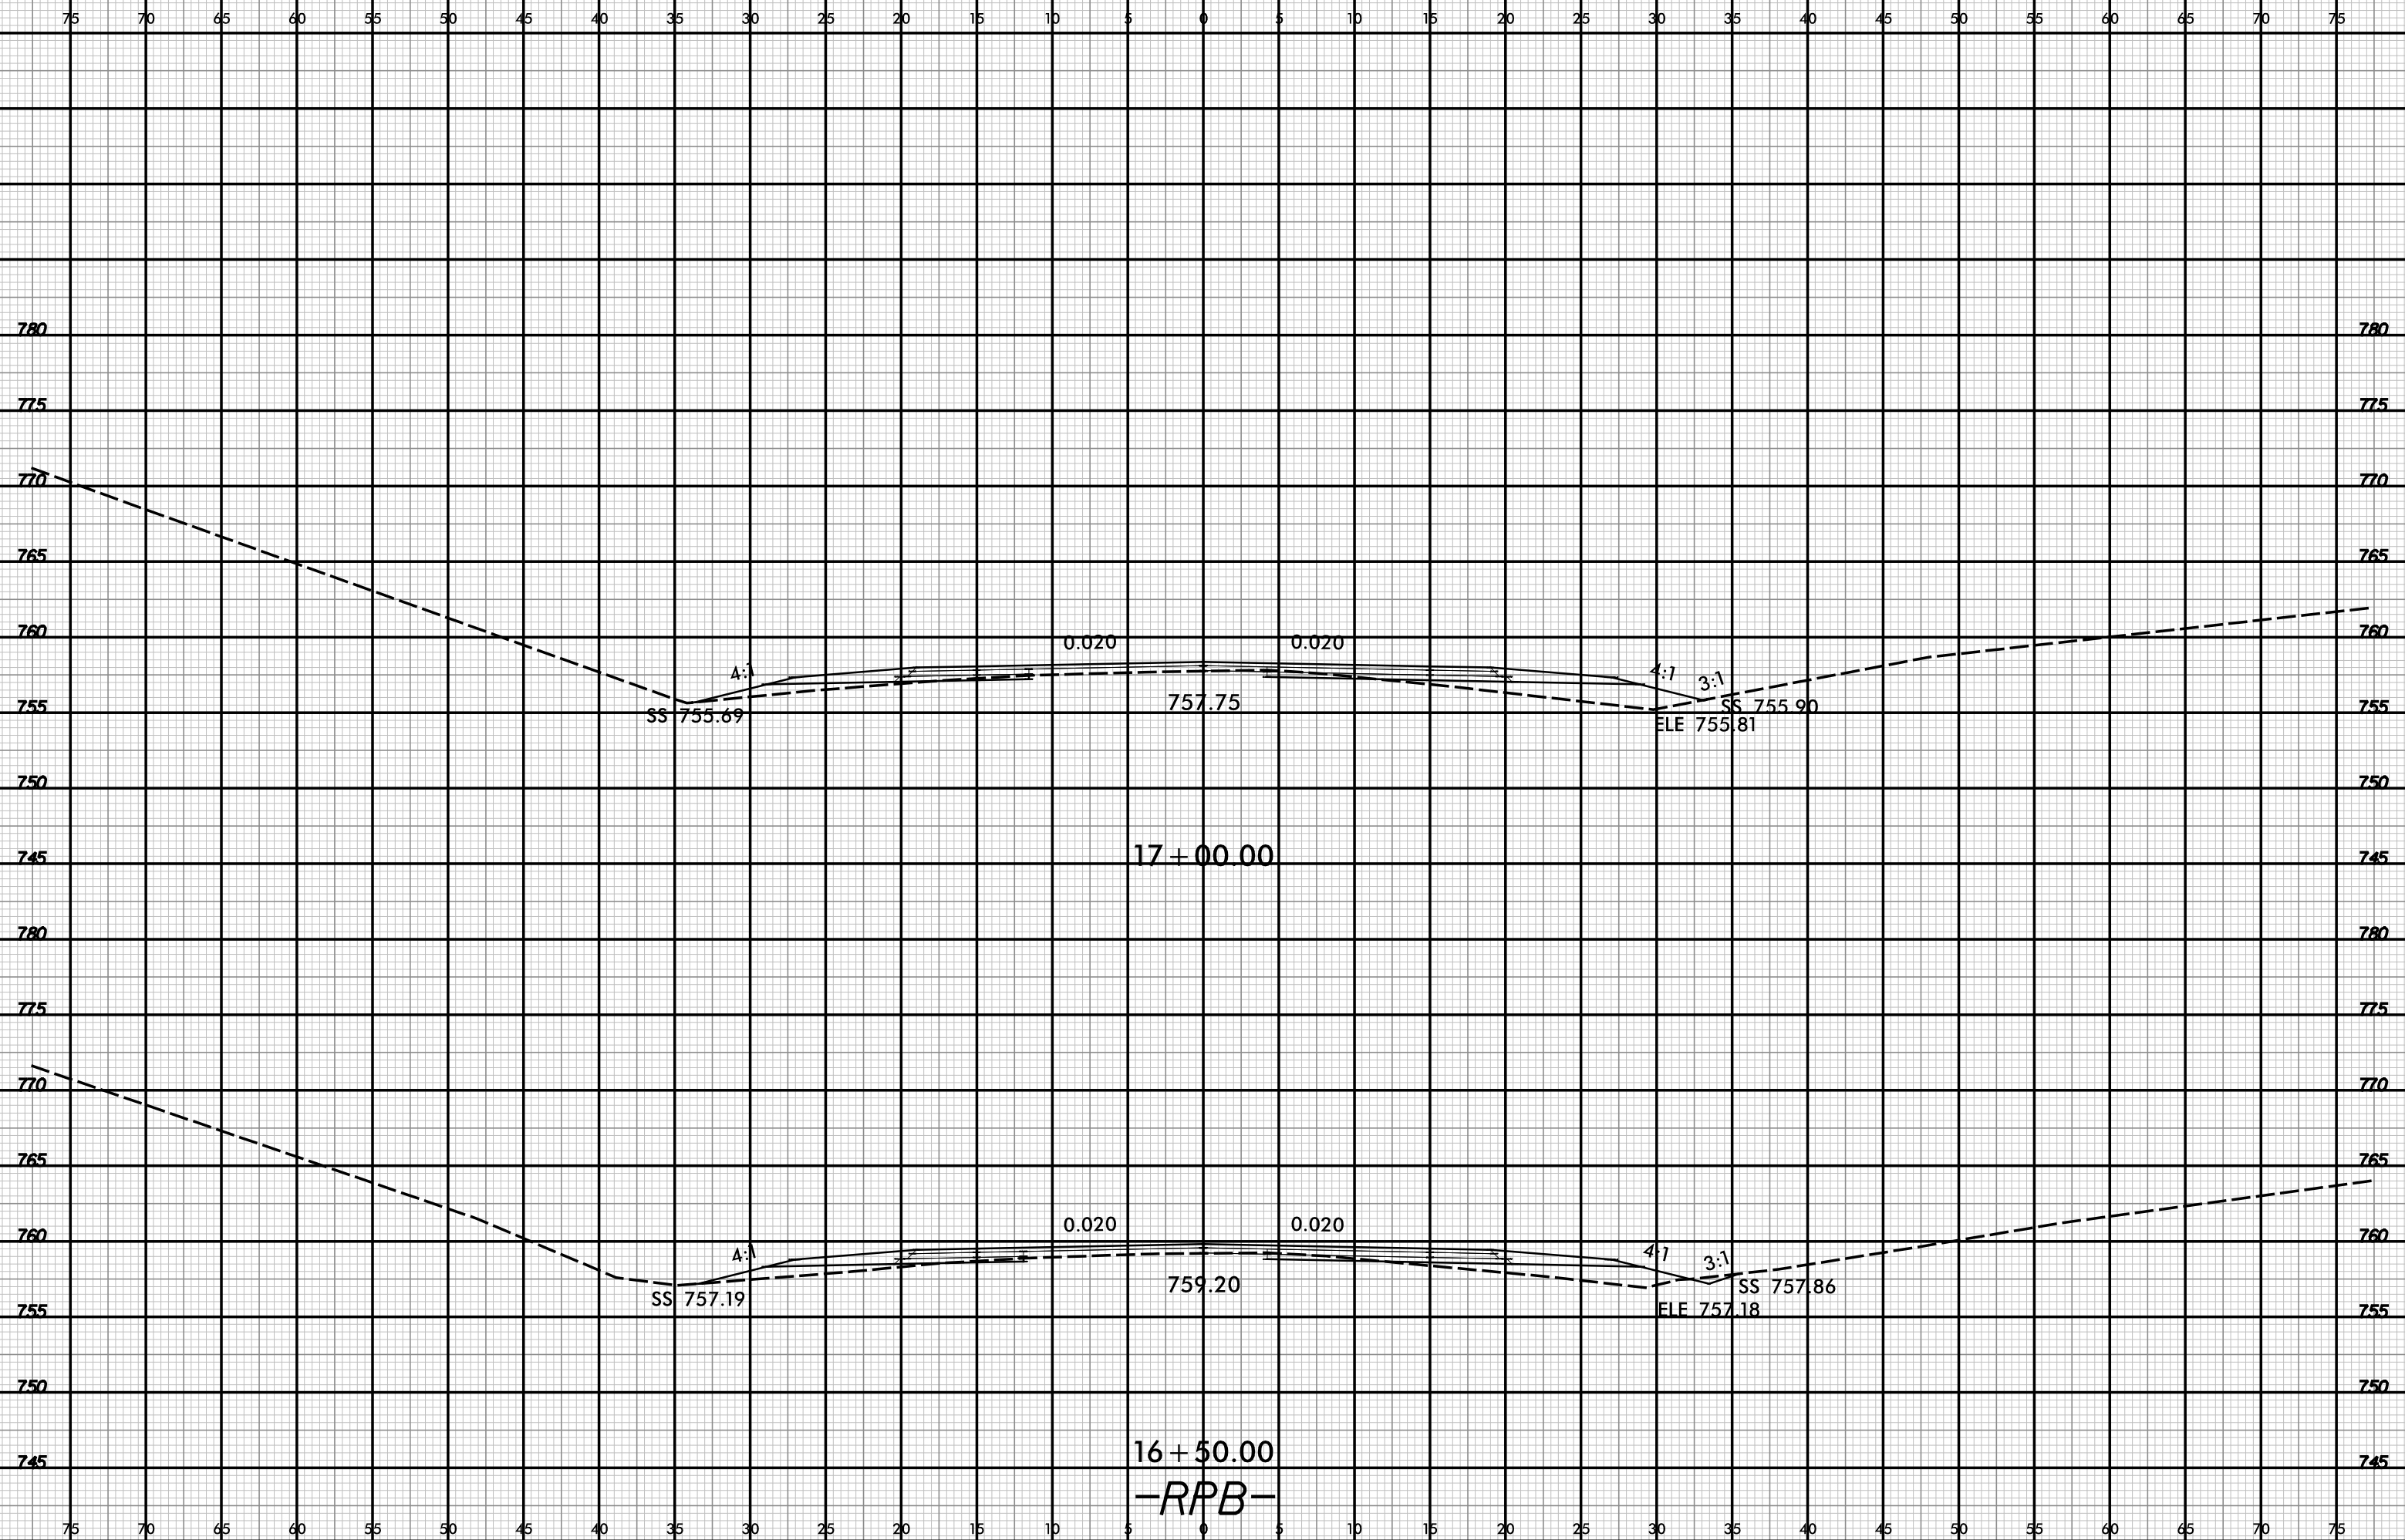


16+50.00
-RPB-

4/30/2018
1:50 PM
F:\Marin

6/23/16

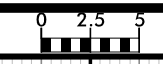


| | |
|---------------------|-----------|
| PROJ. REFERENCE NO. | SHEET NO. |
| 1-5714 | X-36 |

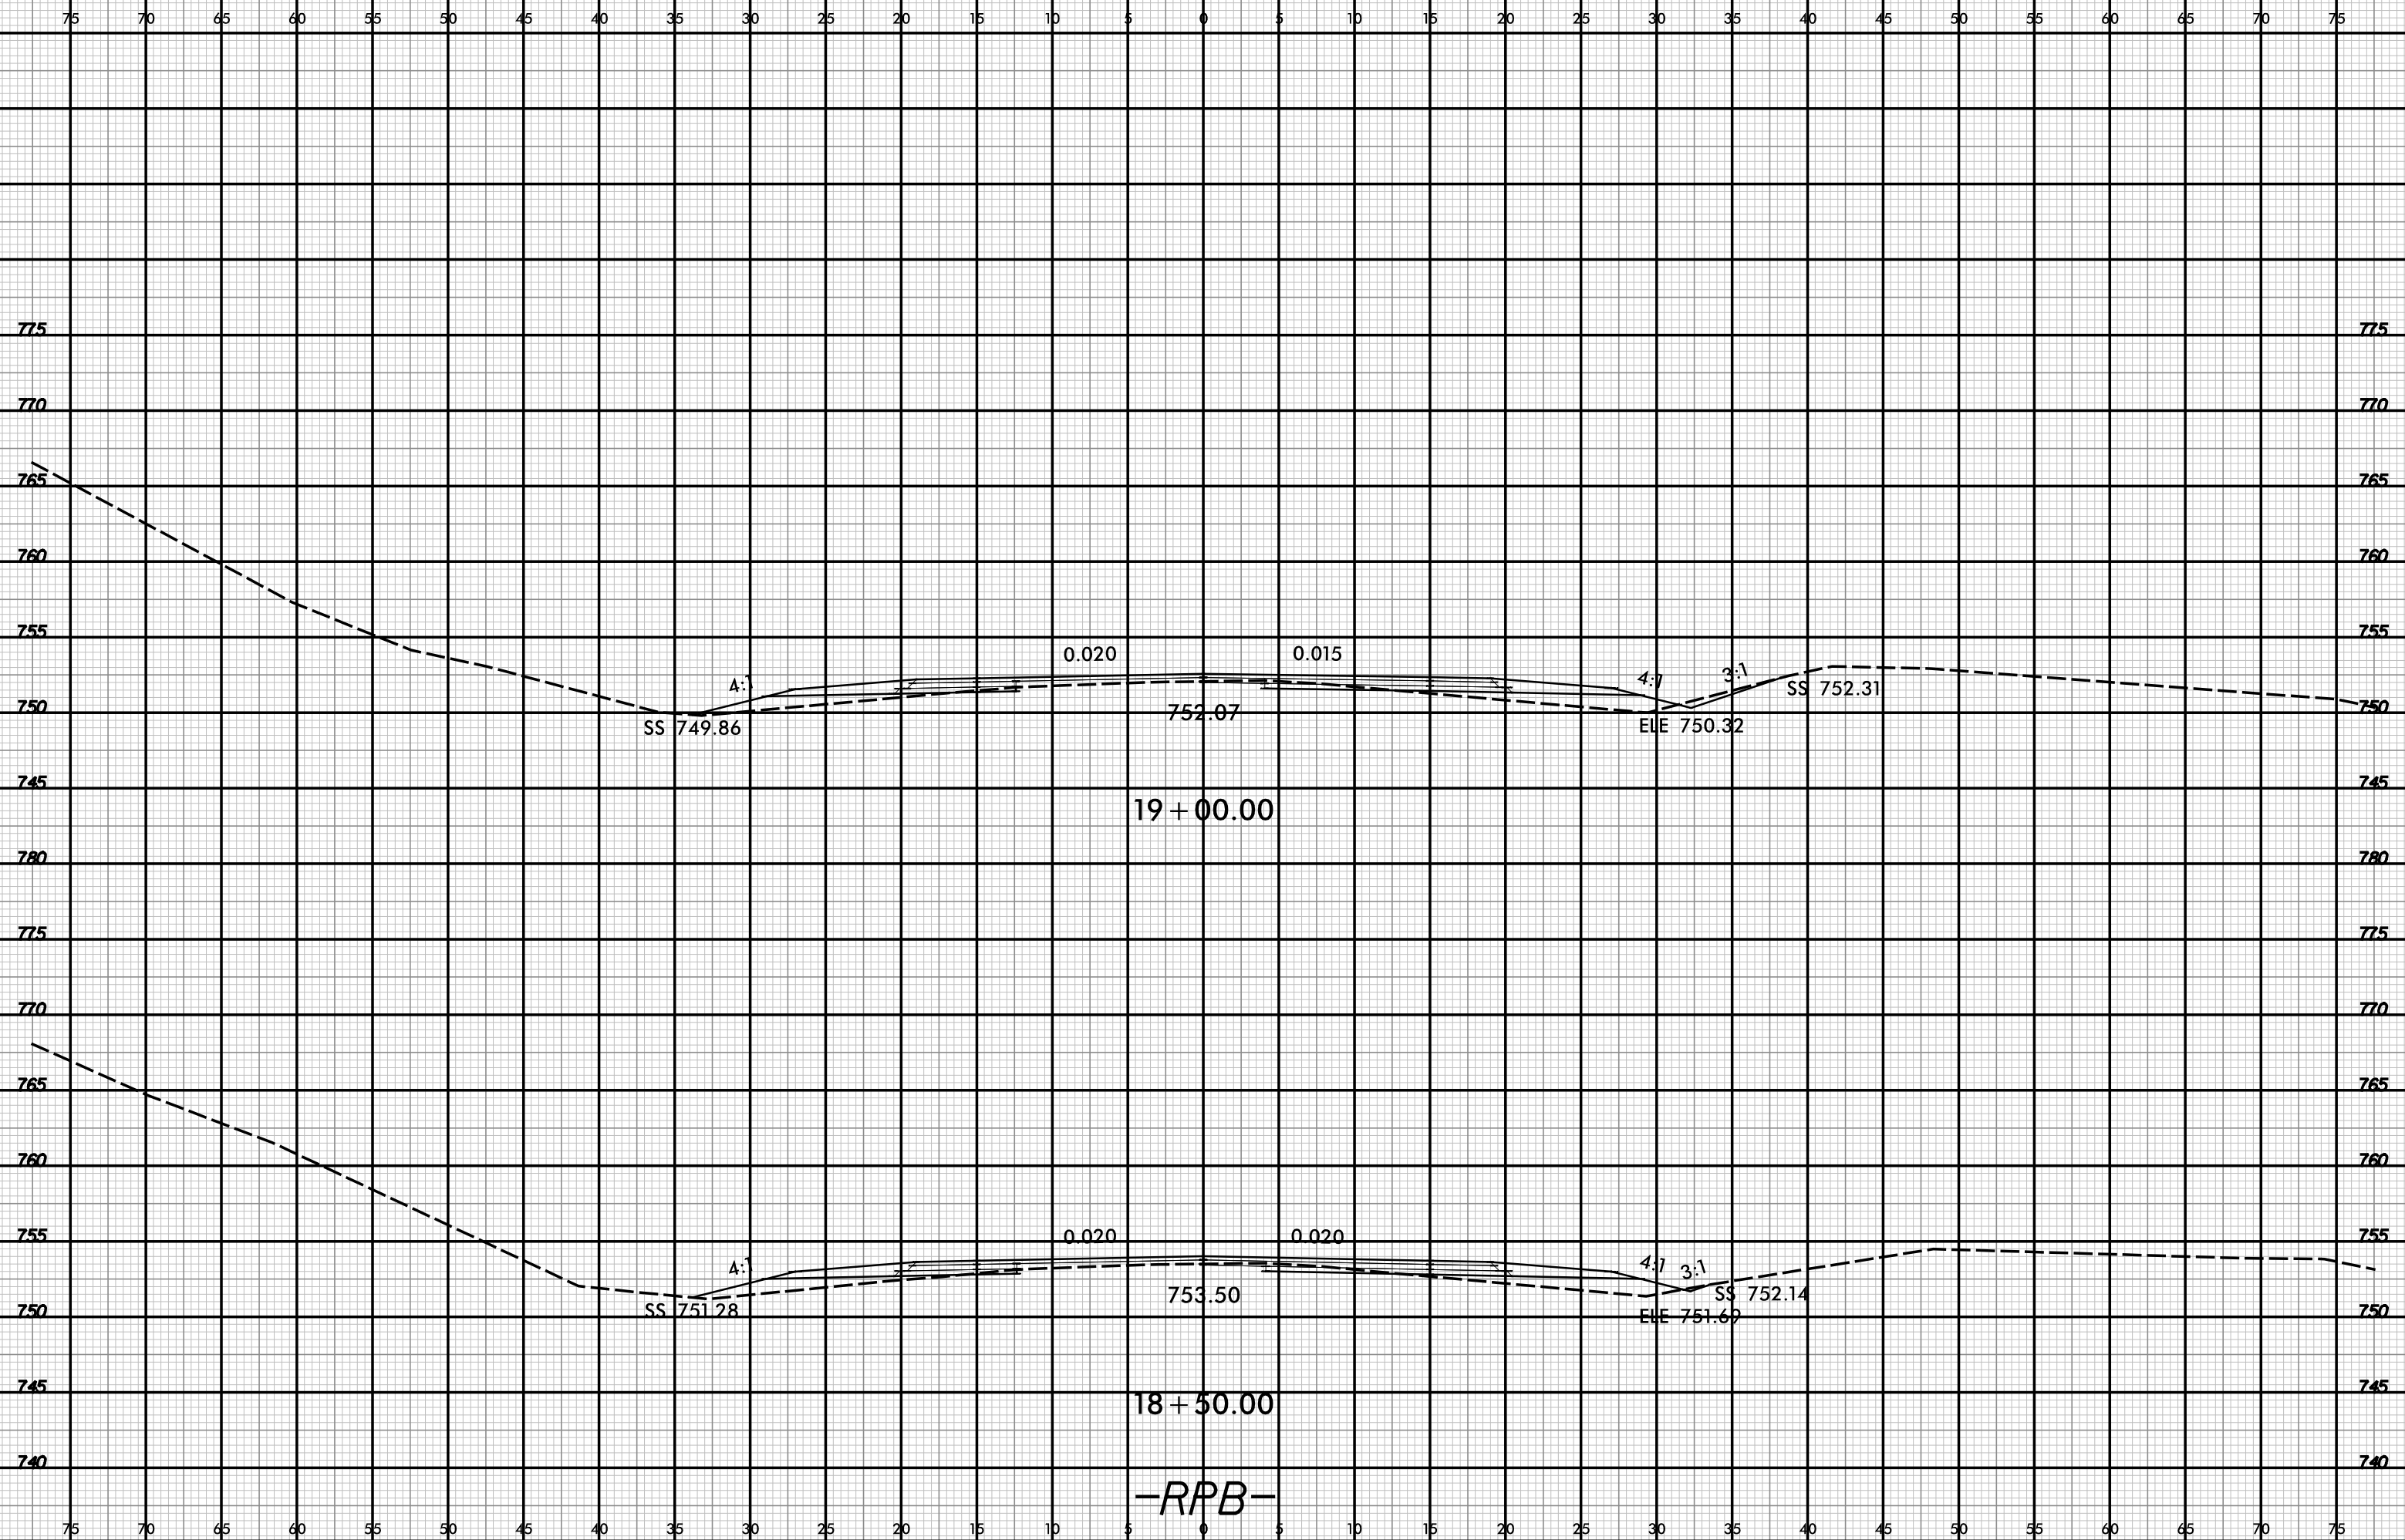

-RPB-

4/30/2018

6/23/16

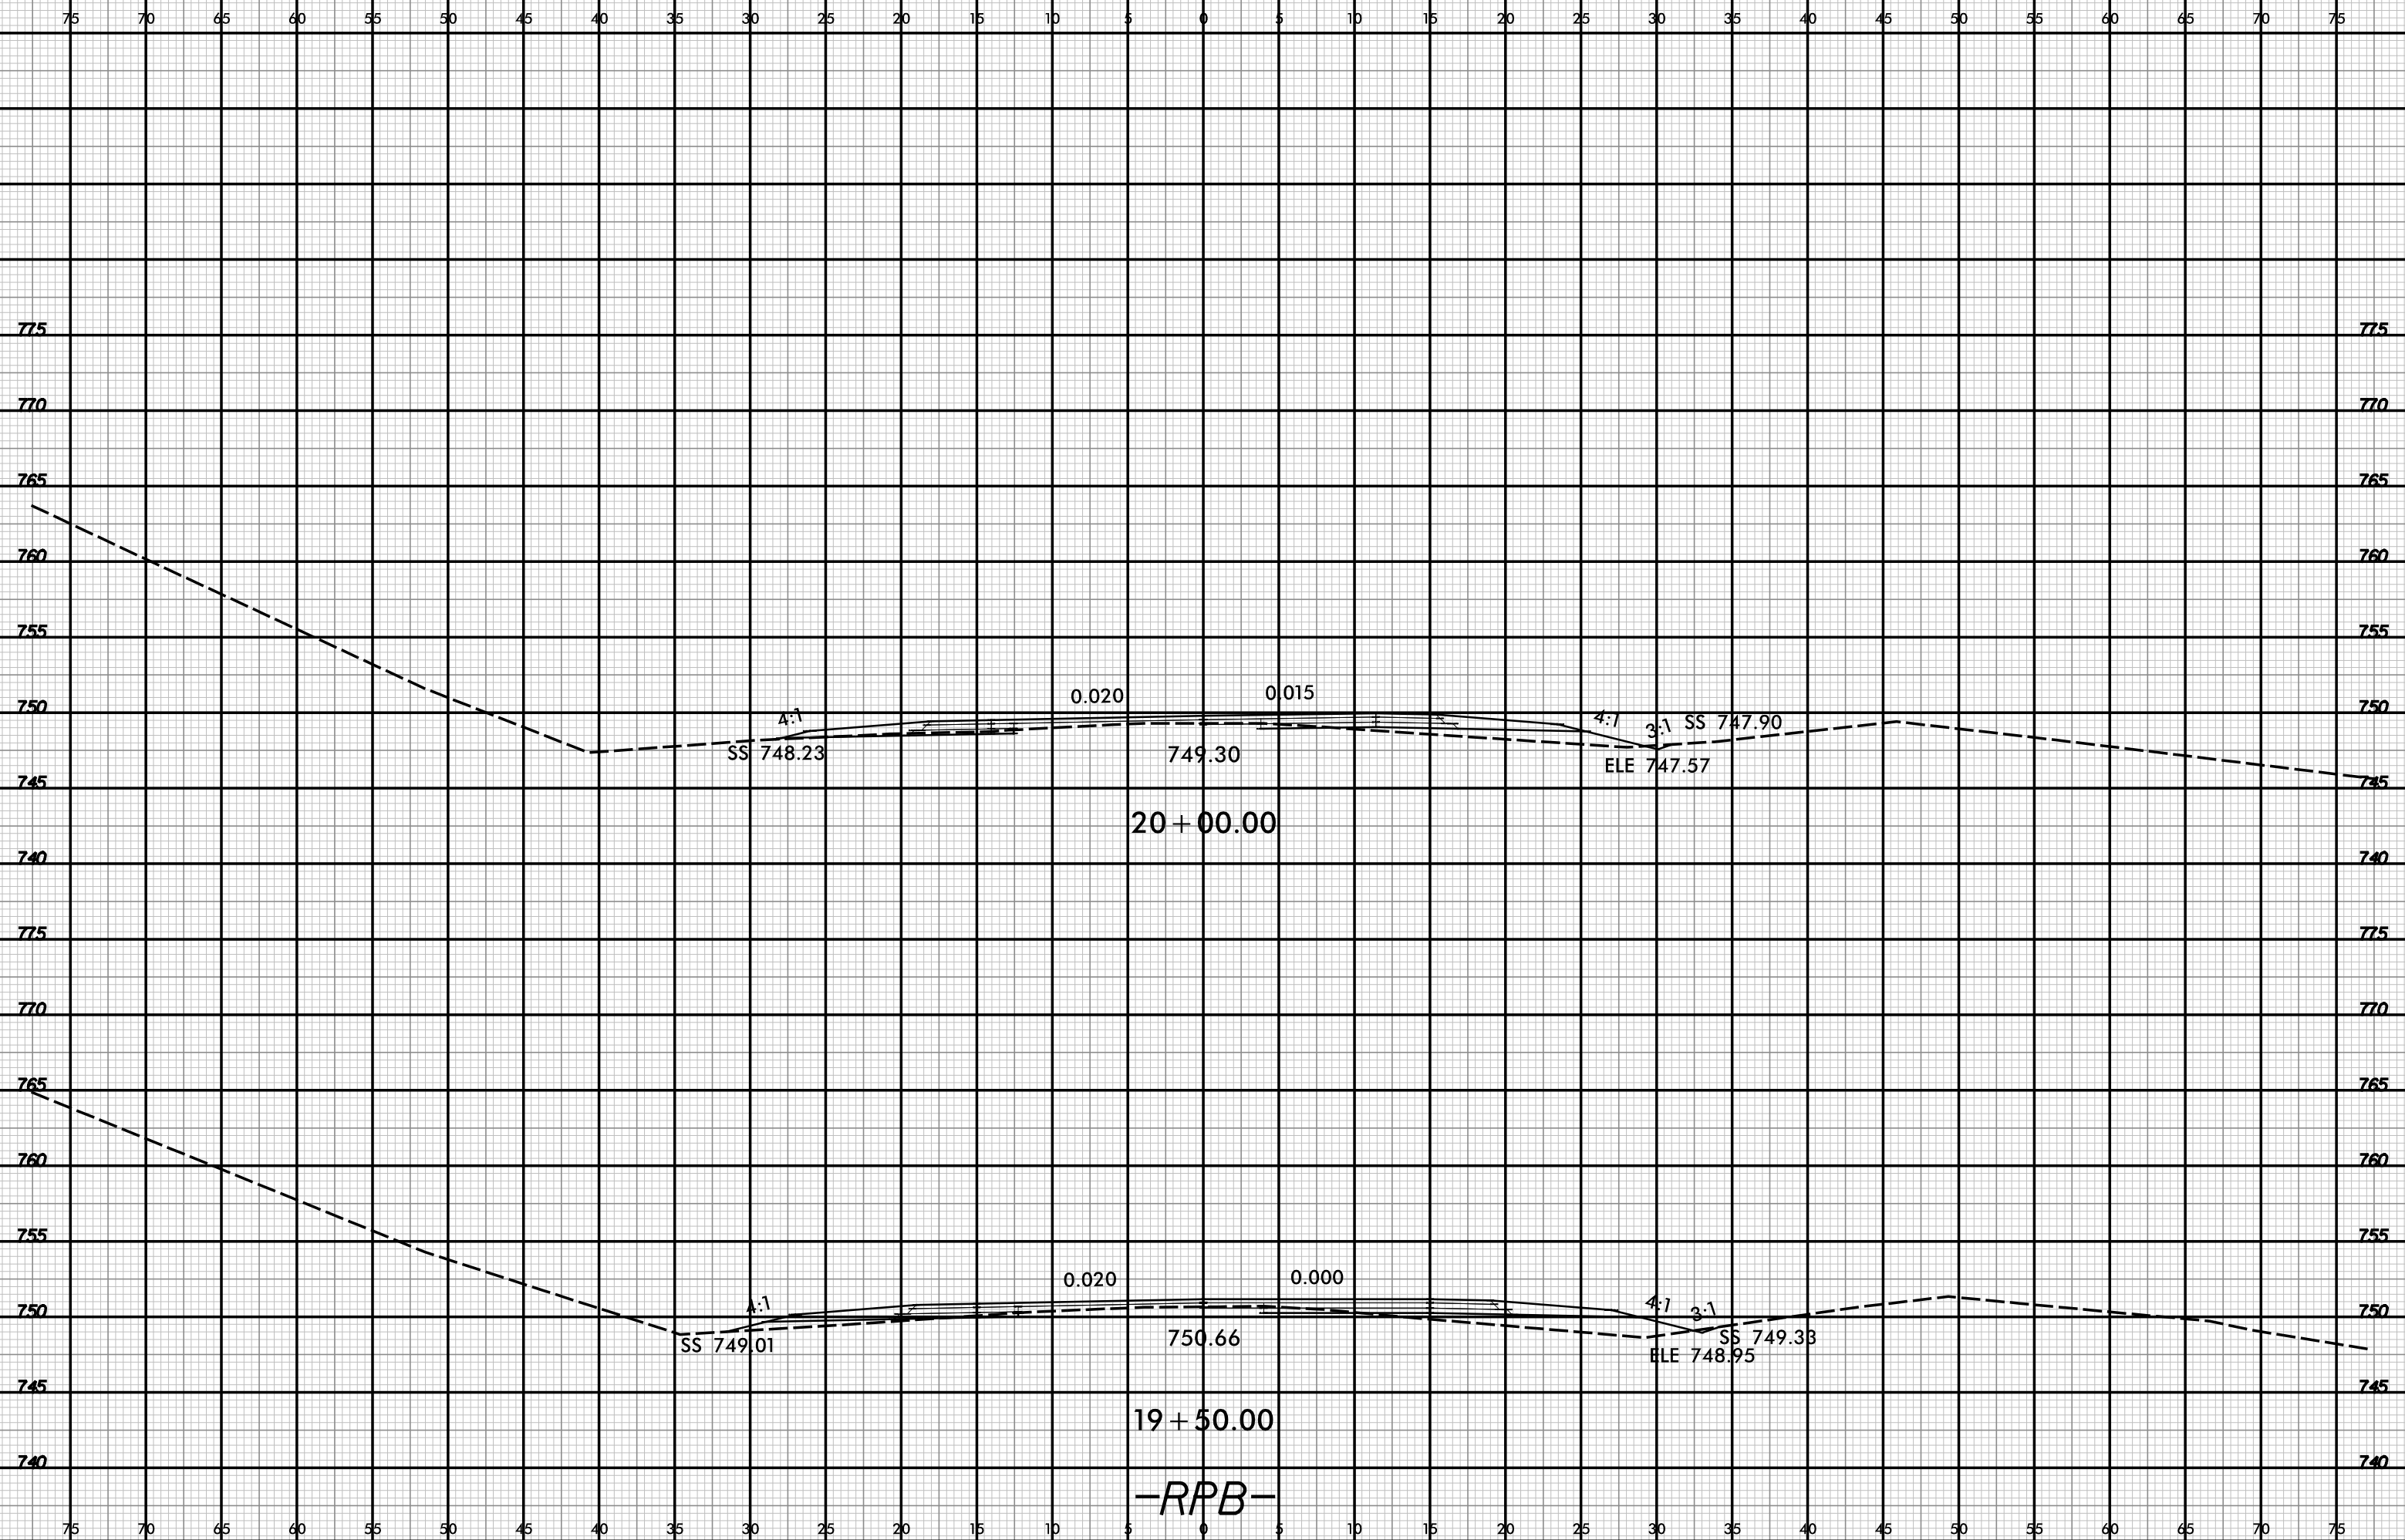


-RPB-

4/30/2018

6/23/16




| | |
|---------------------|-----------|
| PROJ. REFERENCE NO. | SHEET NO. |
| 1-5714 | X-38 |

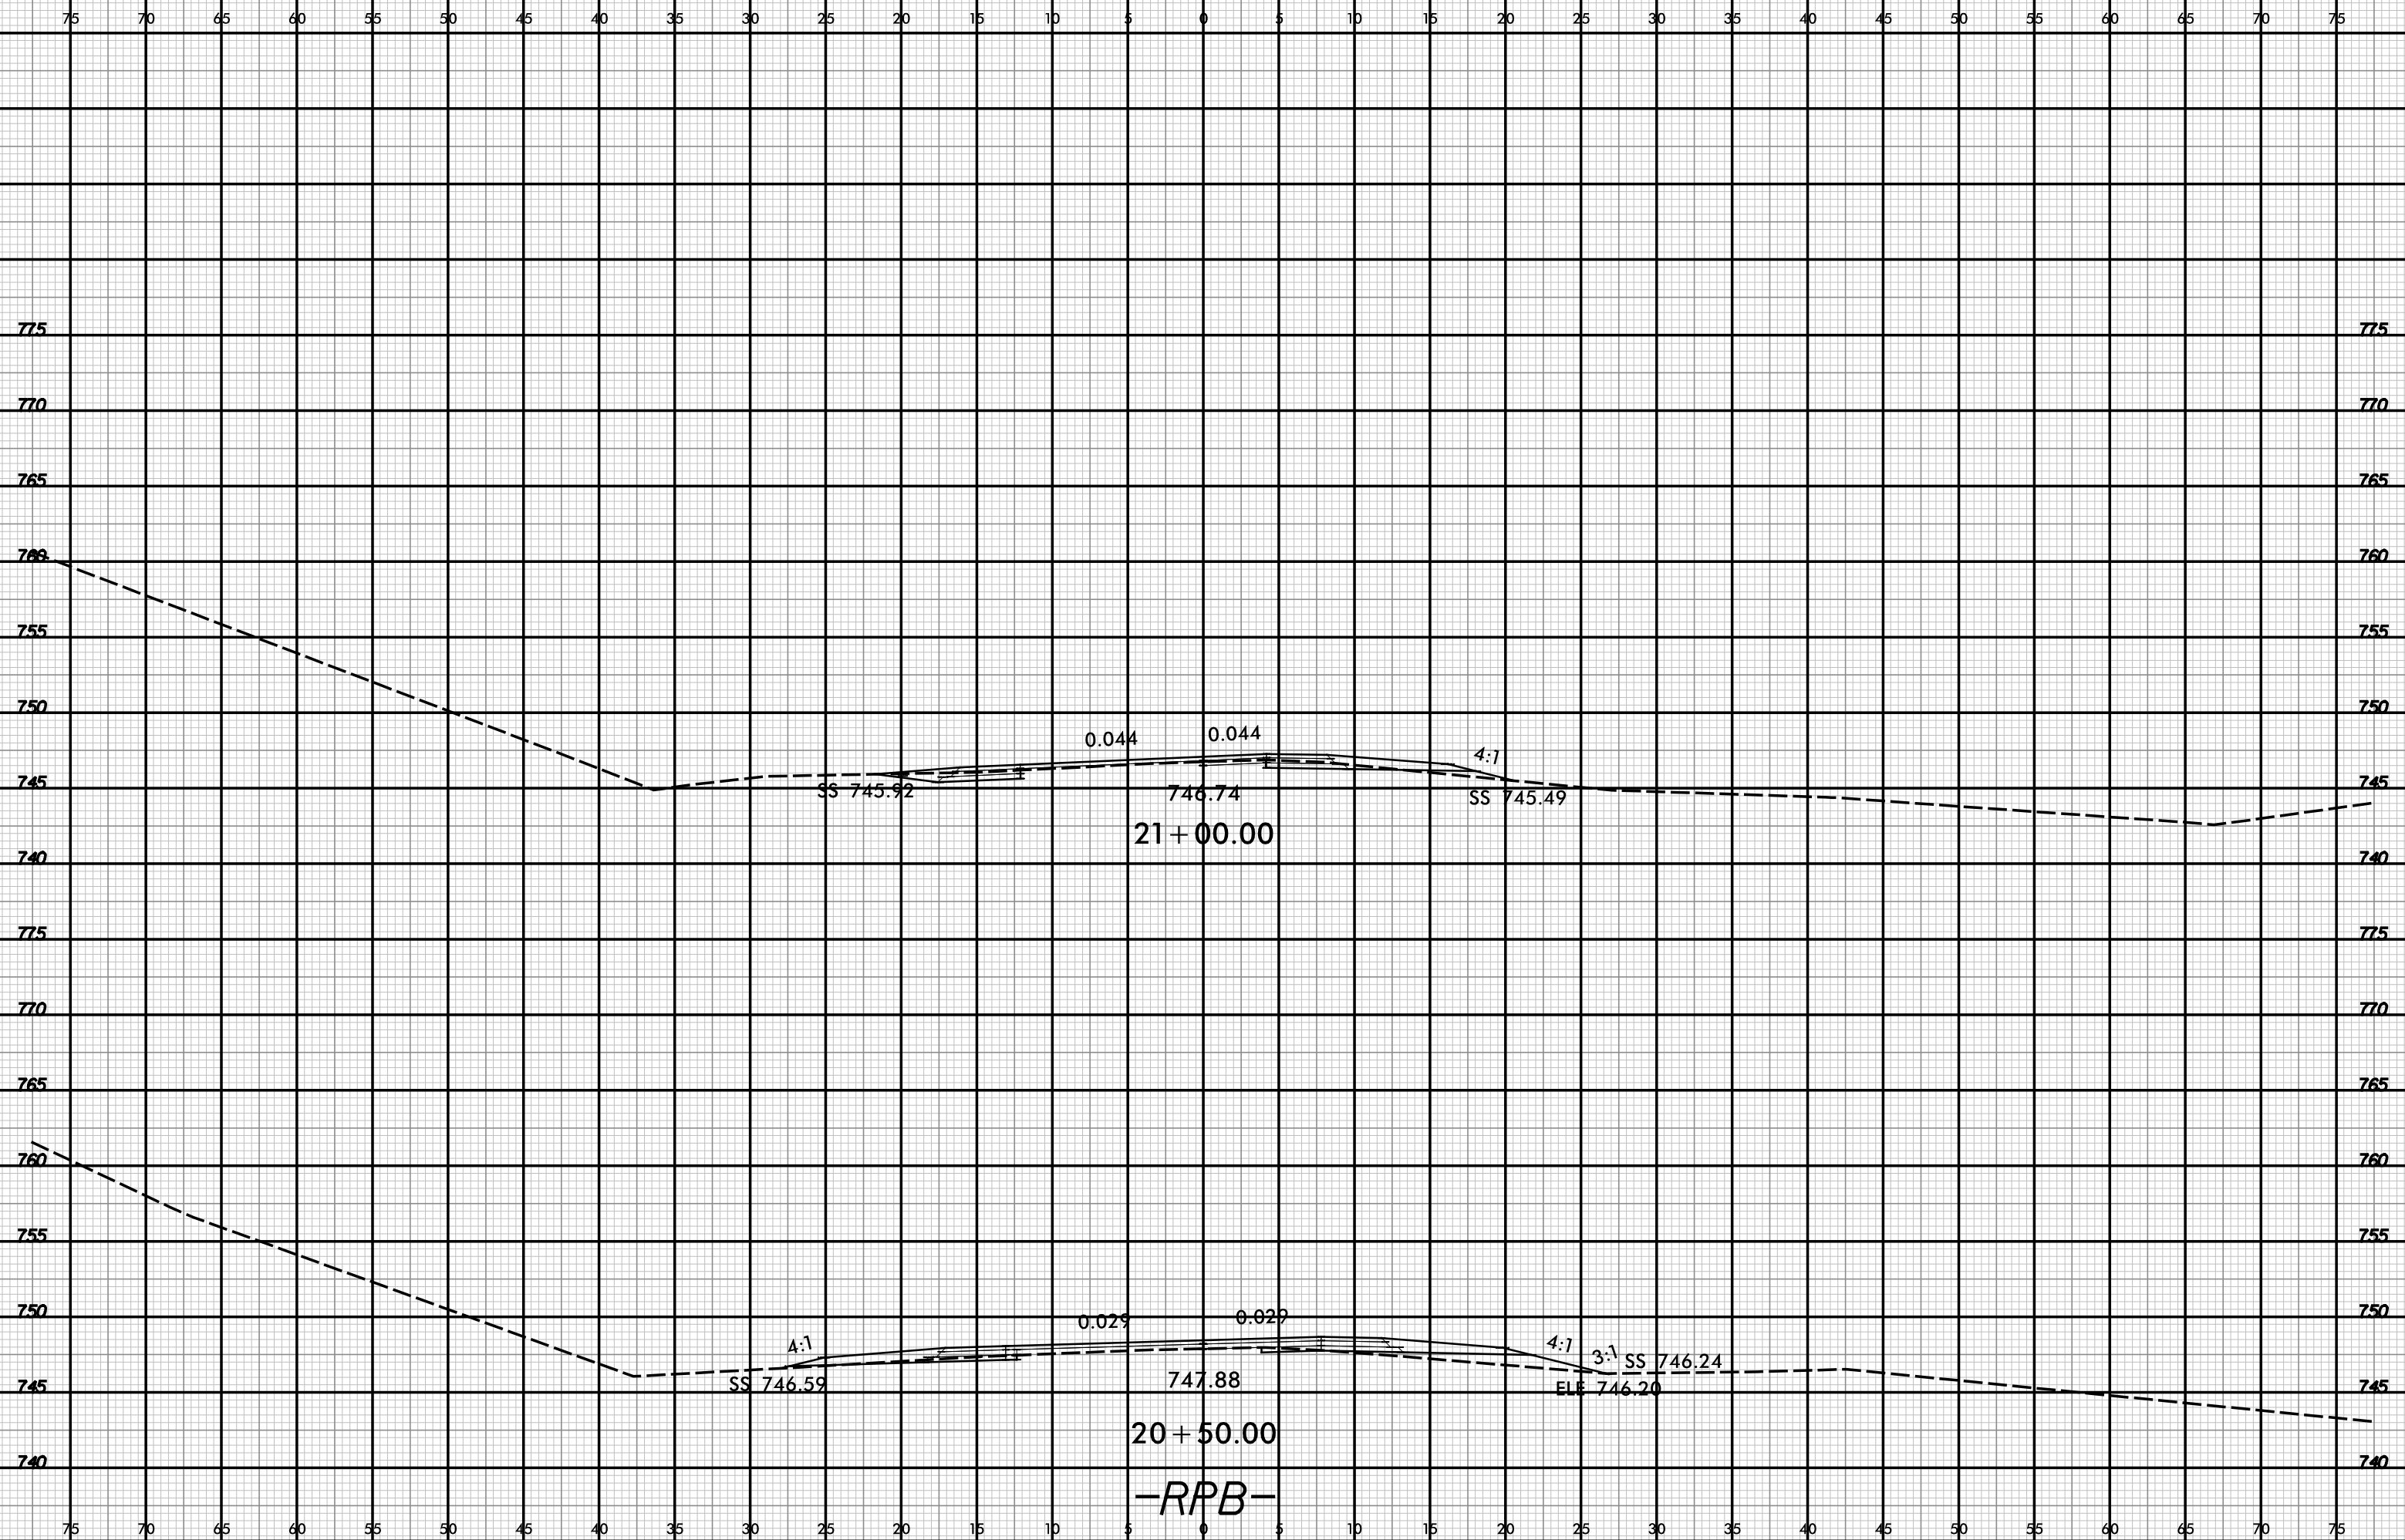

-RPB-

4/30/2016


6/23/16

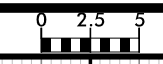

PROJ. REFERENCE NO.
1-5714


SHEET NO.
X-39


75 70 65 60 55 50 45 40 35 30 25 20 15 10 5 0 5 10 15 20 25 30 35 40 45 50 55 60 65 70 75

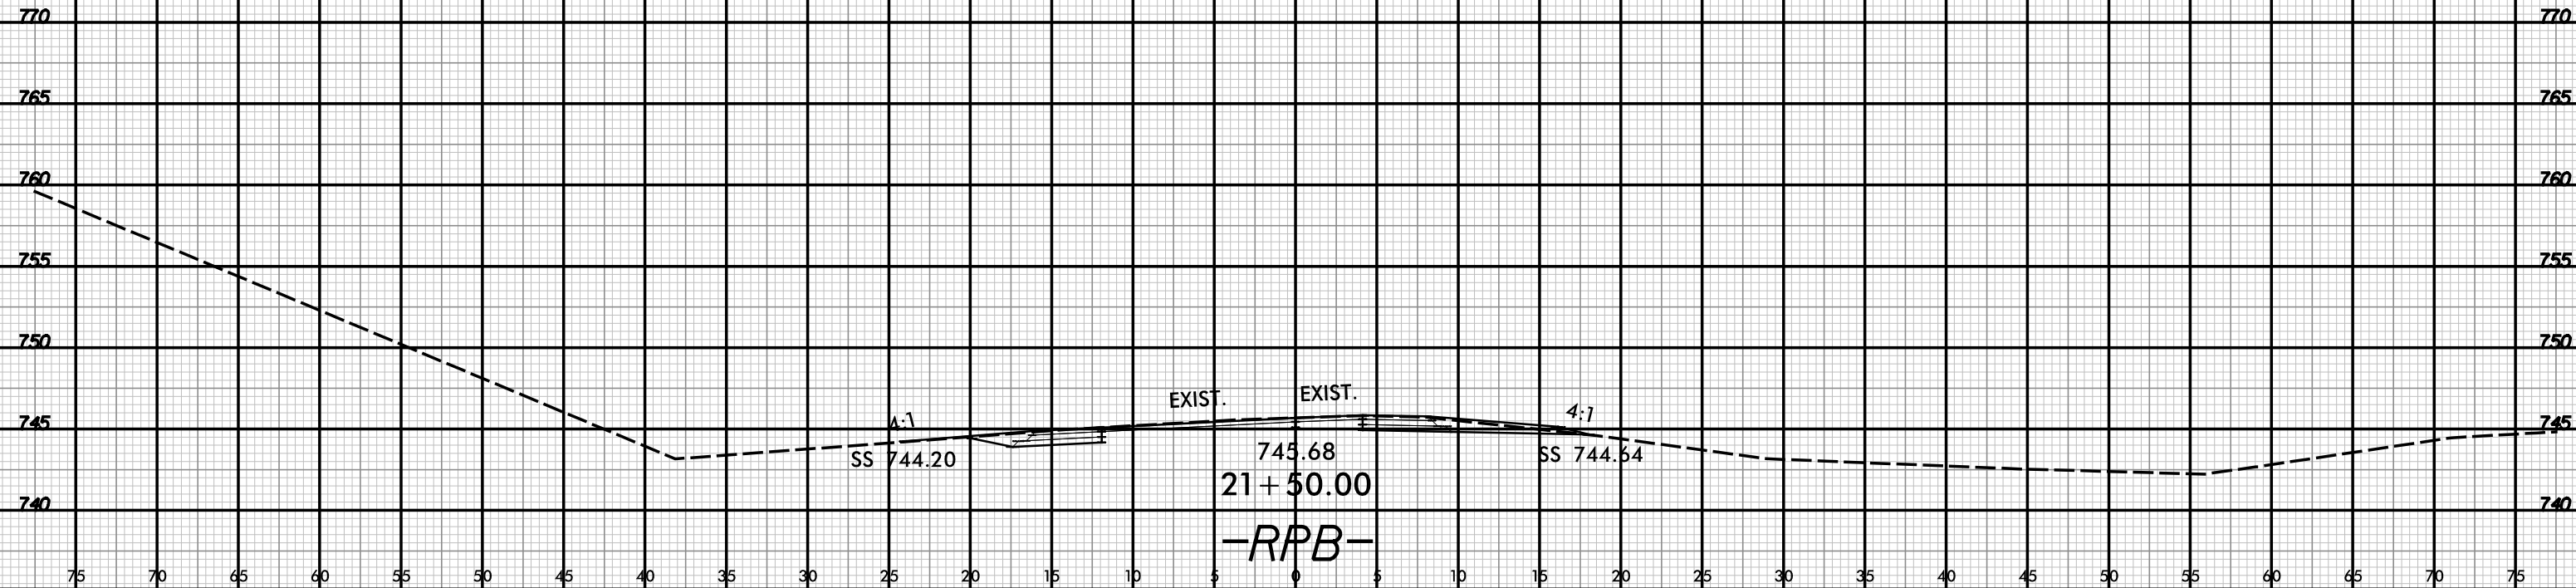


-RPB-

4/30/2016
F:\Marin

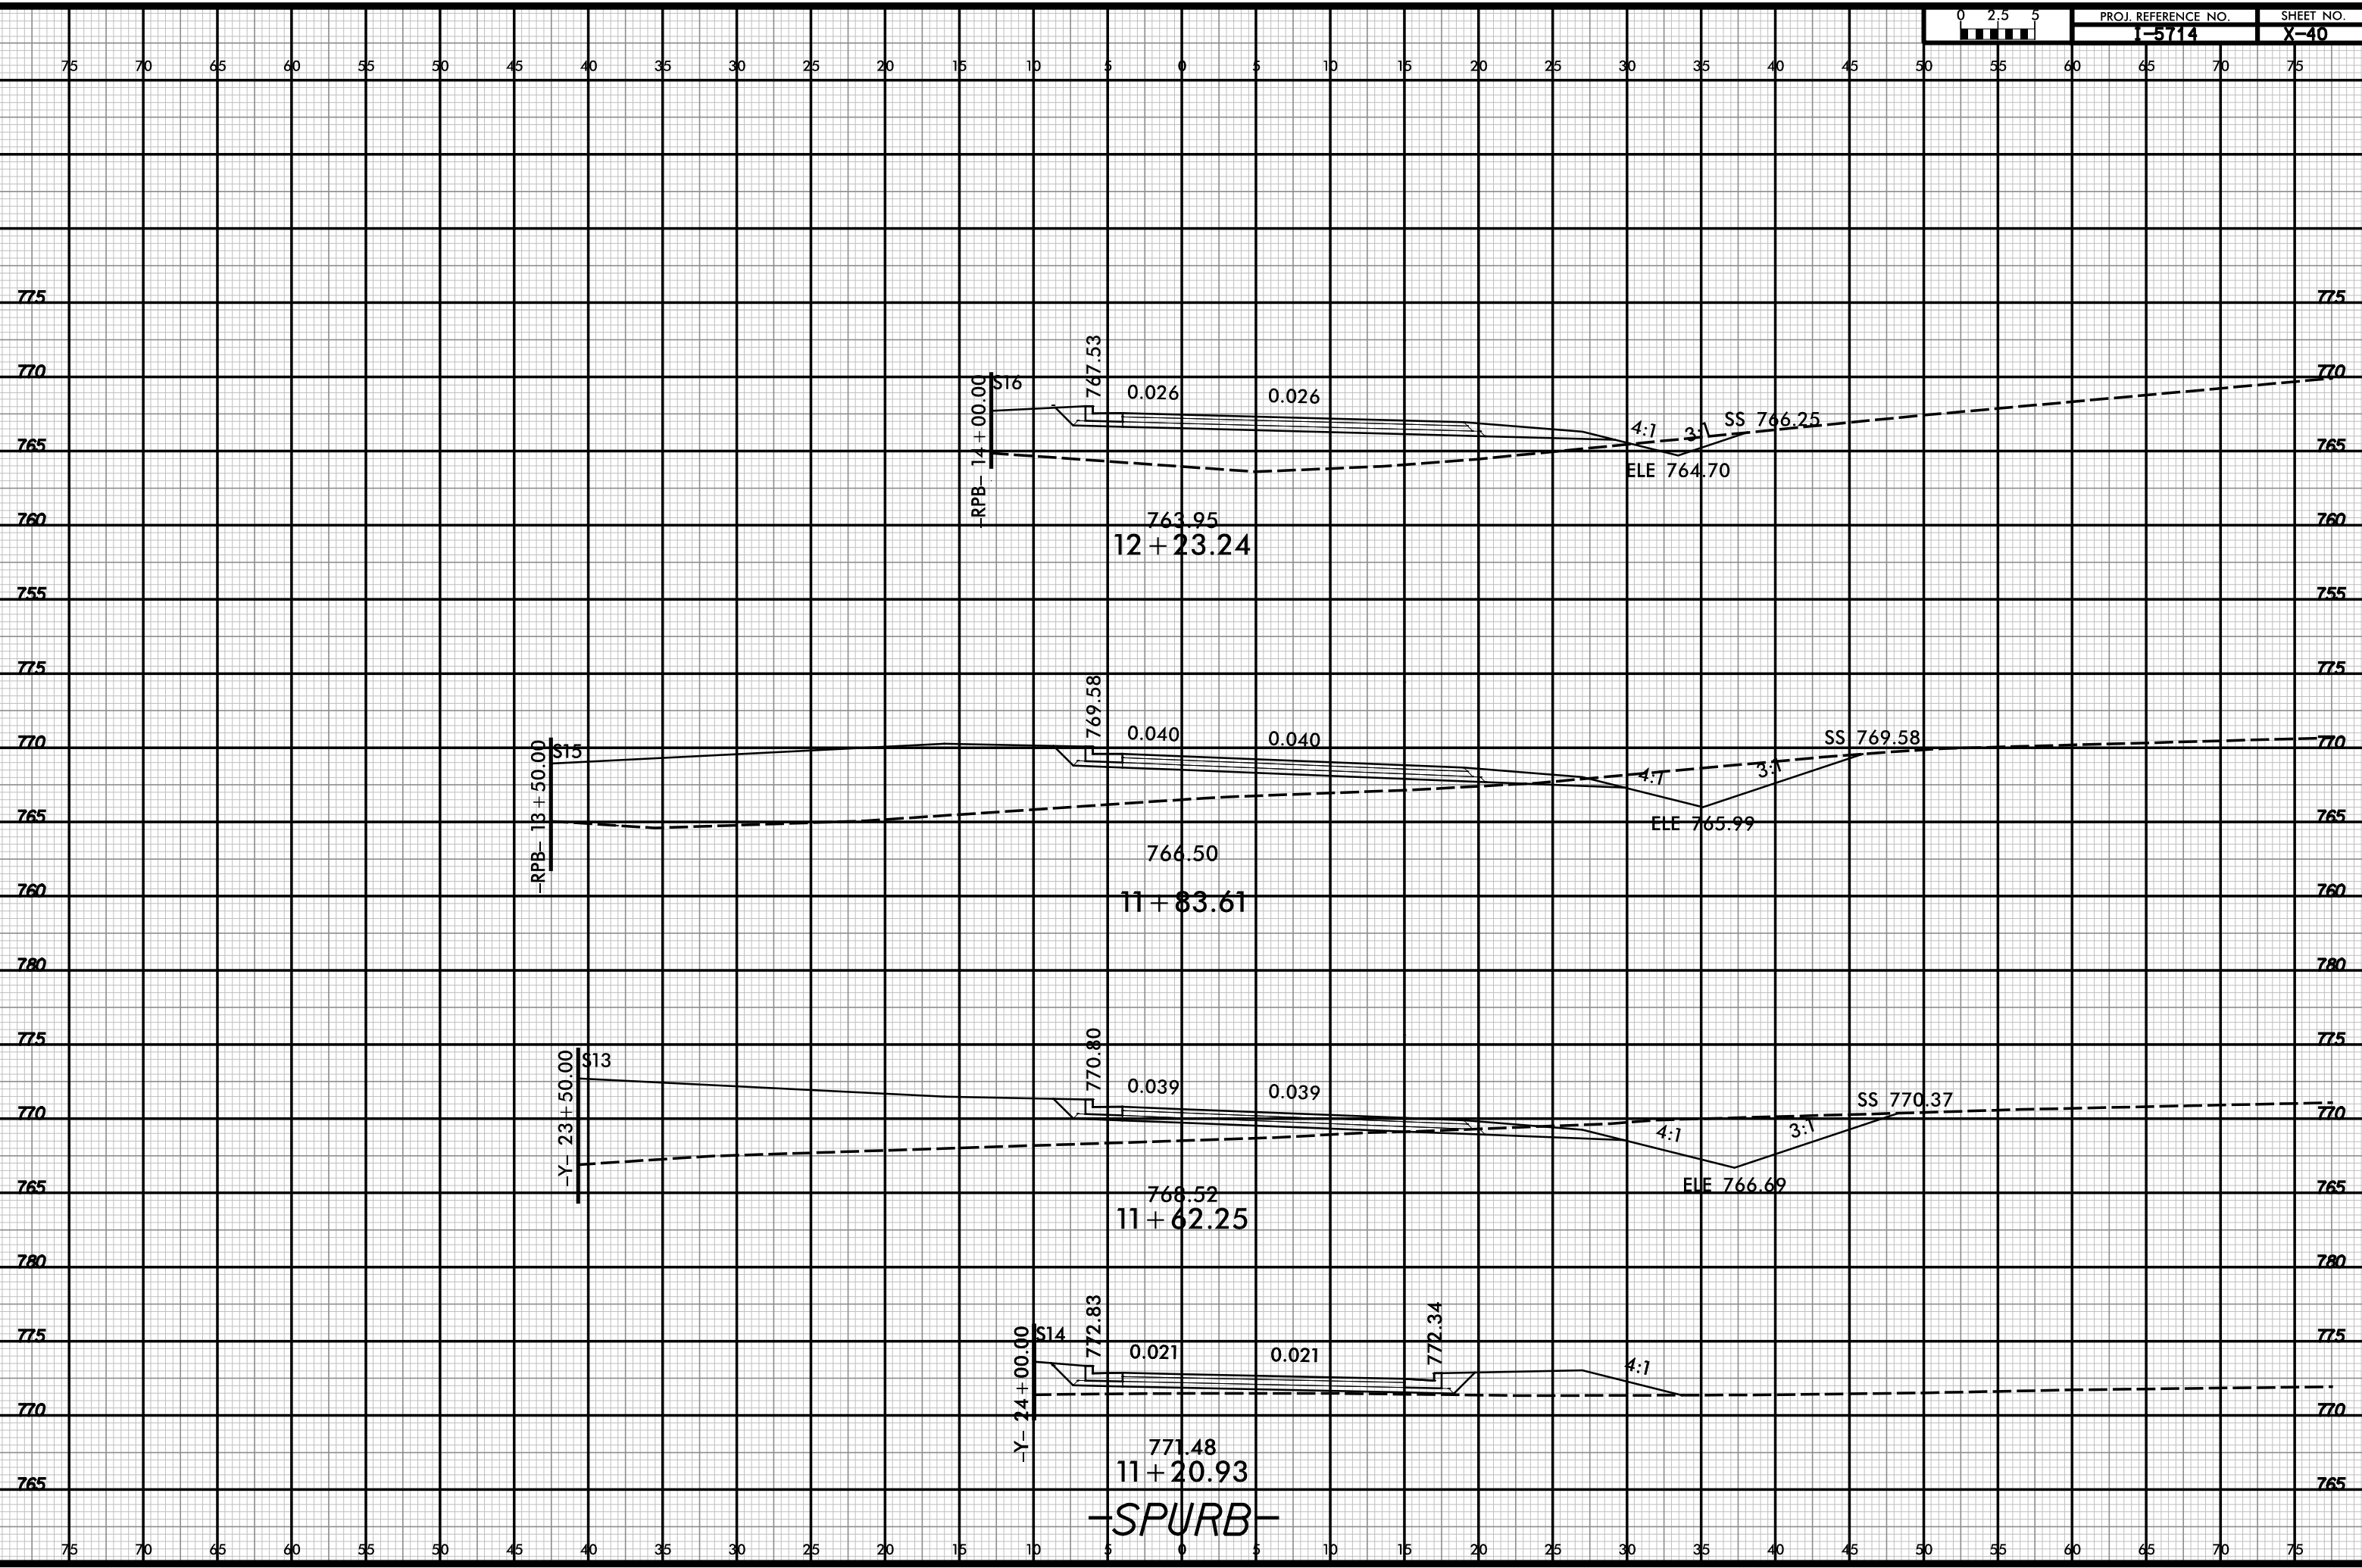


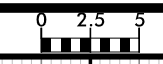

75 70 65 60 55 50 45 40 35 30 25 20 15 10 5 0 5 10 15 20 25 30 35 40 45 50 55 60 65 70 75

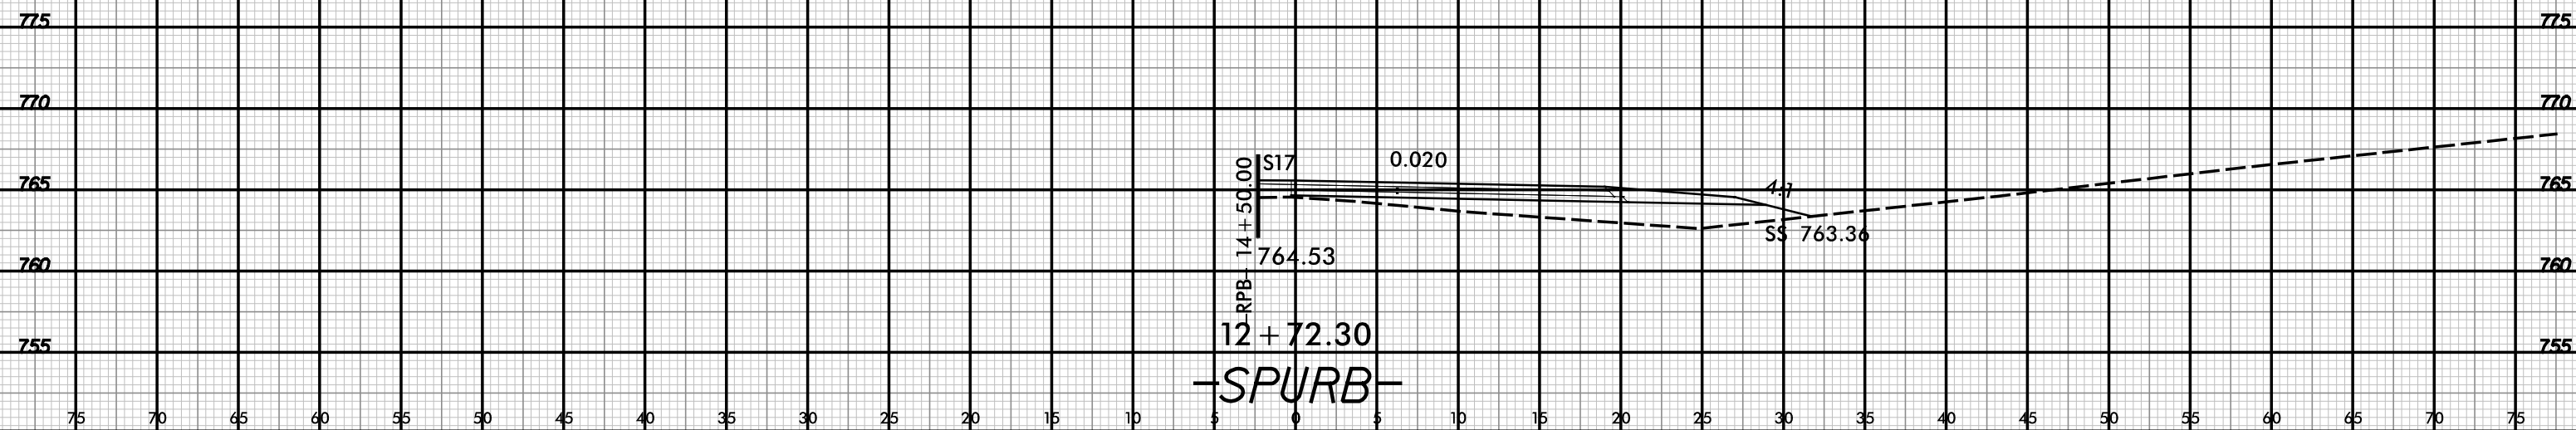


6/23/16

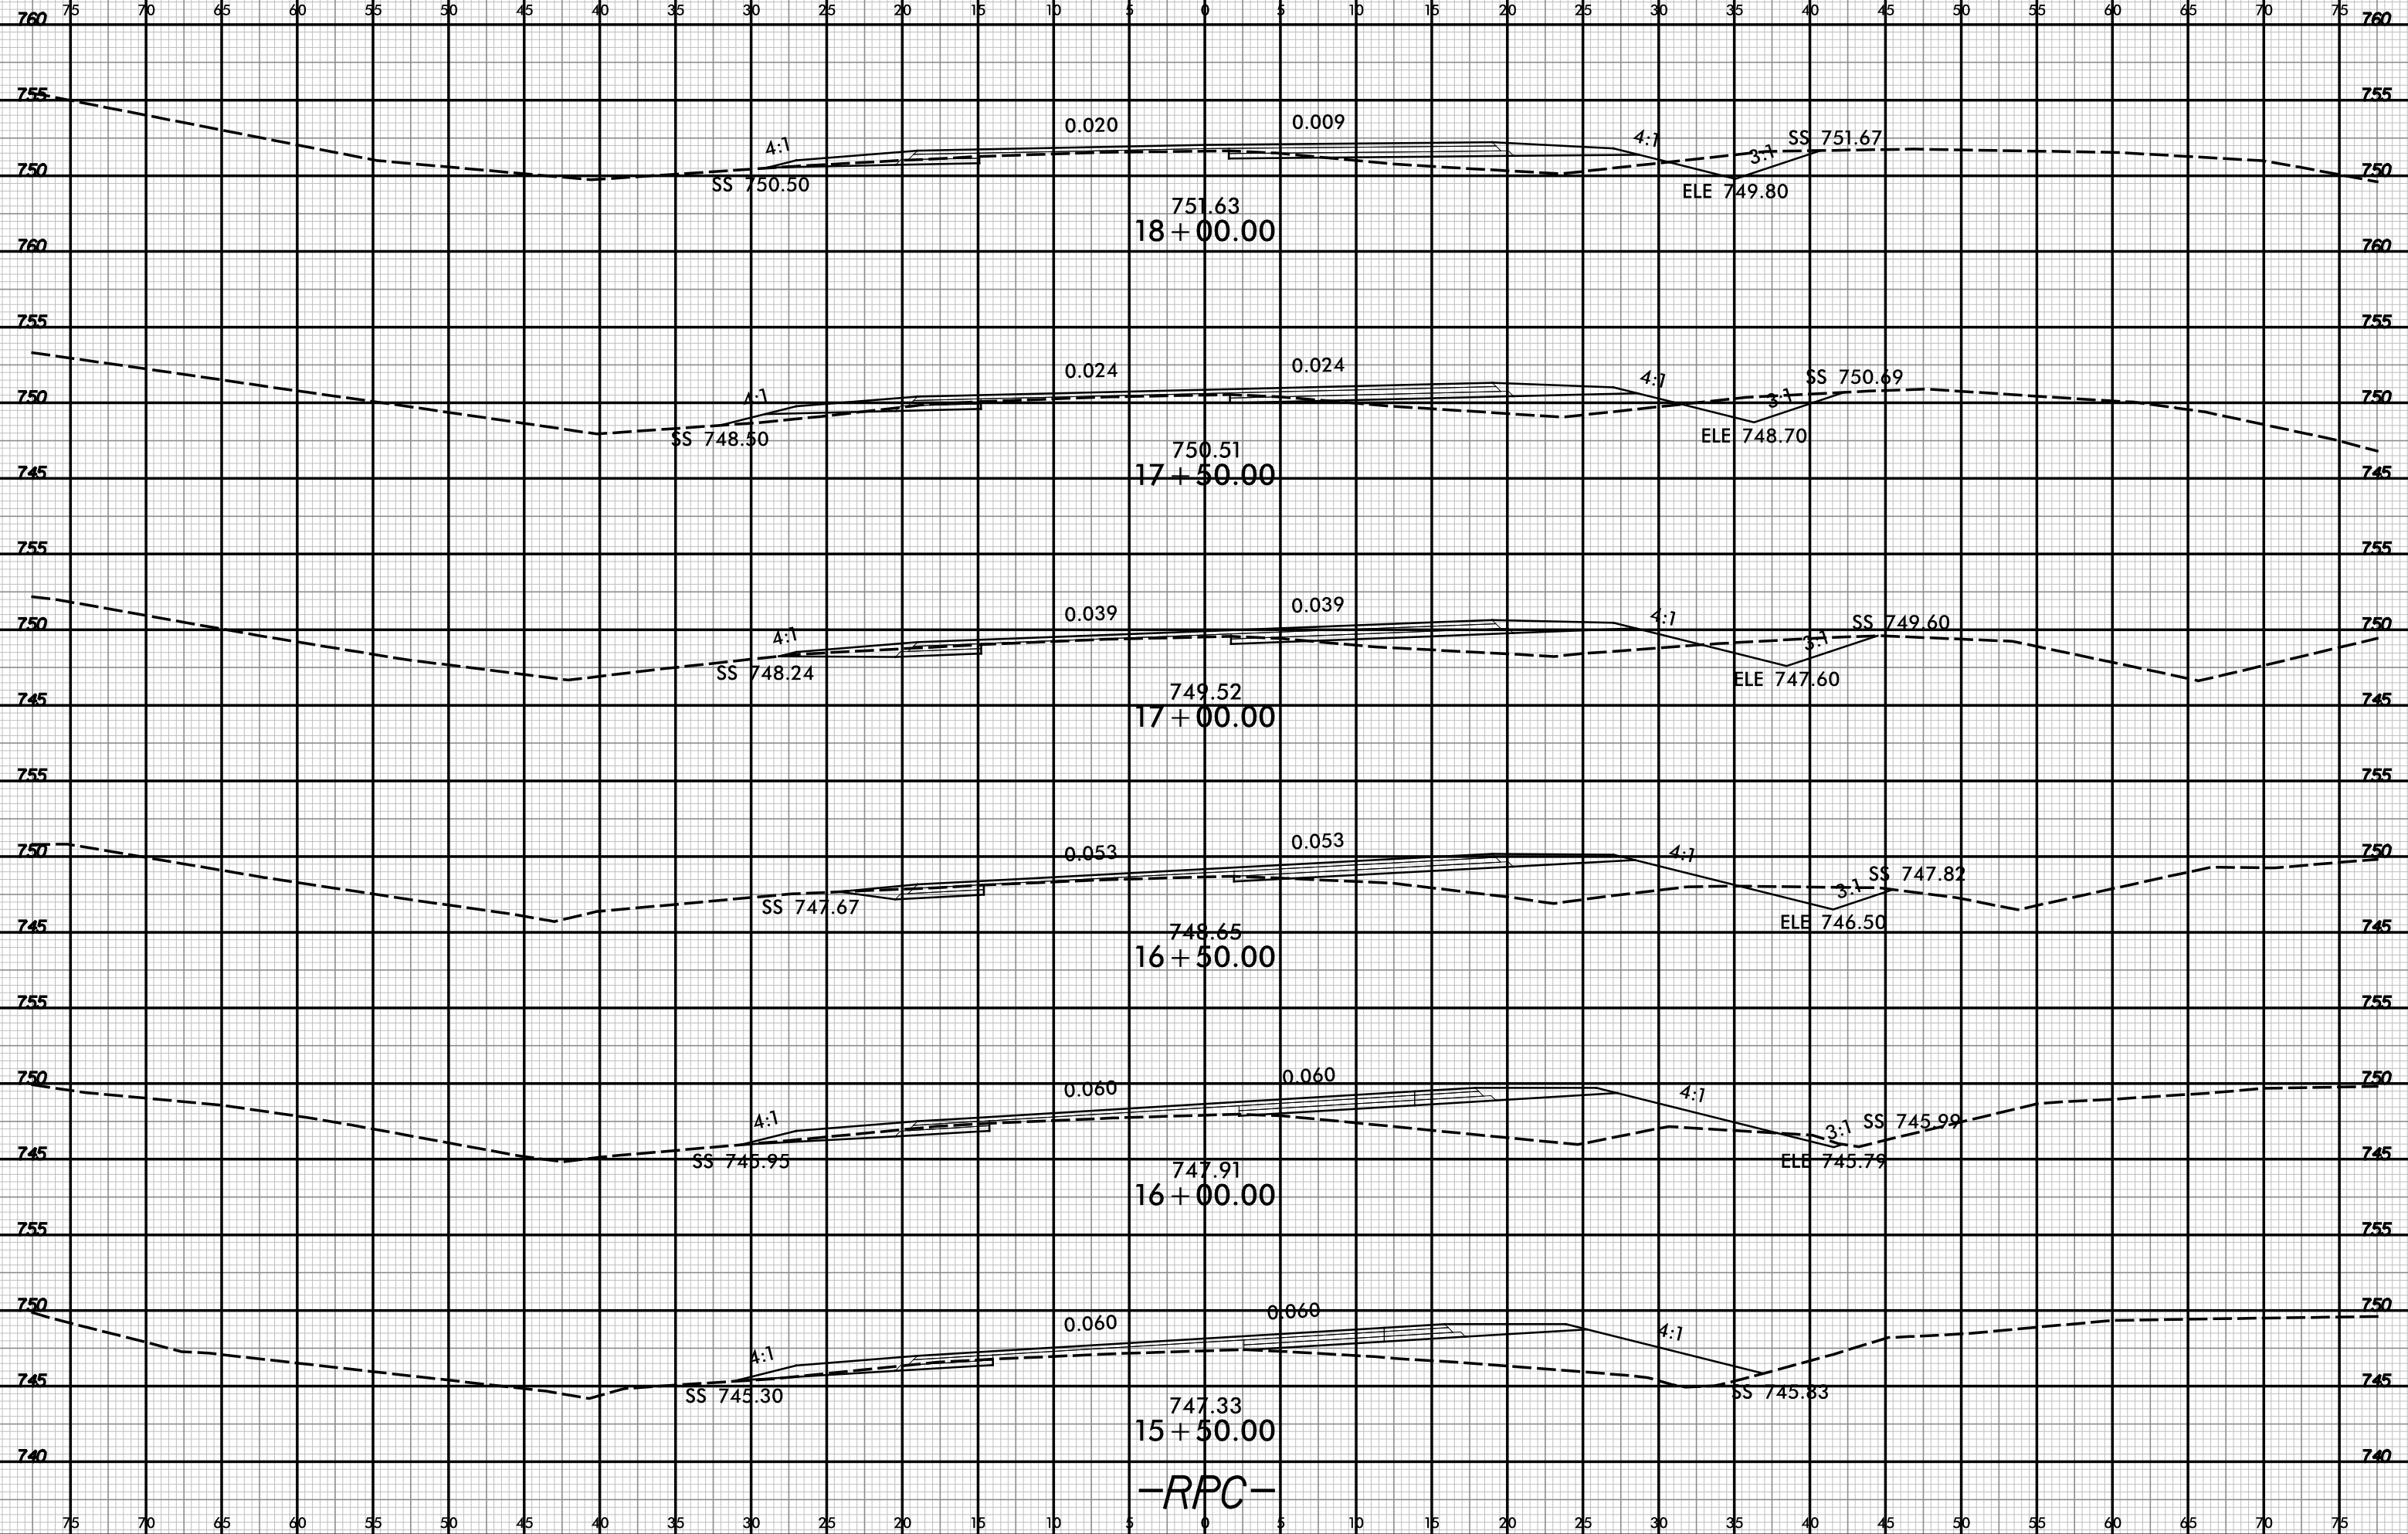

4/30/2018
F:\Marin

6/23/16

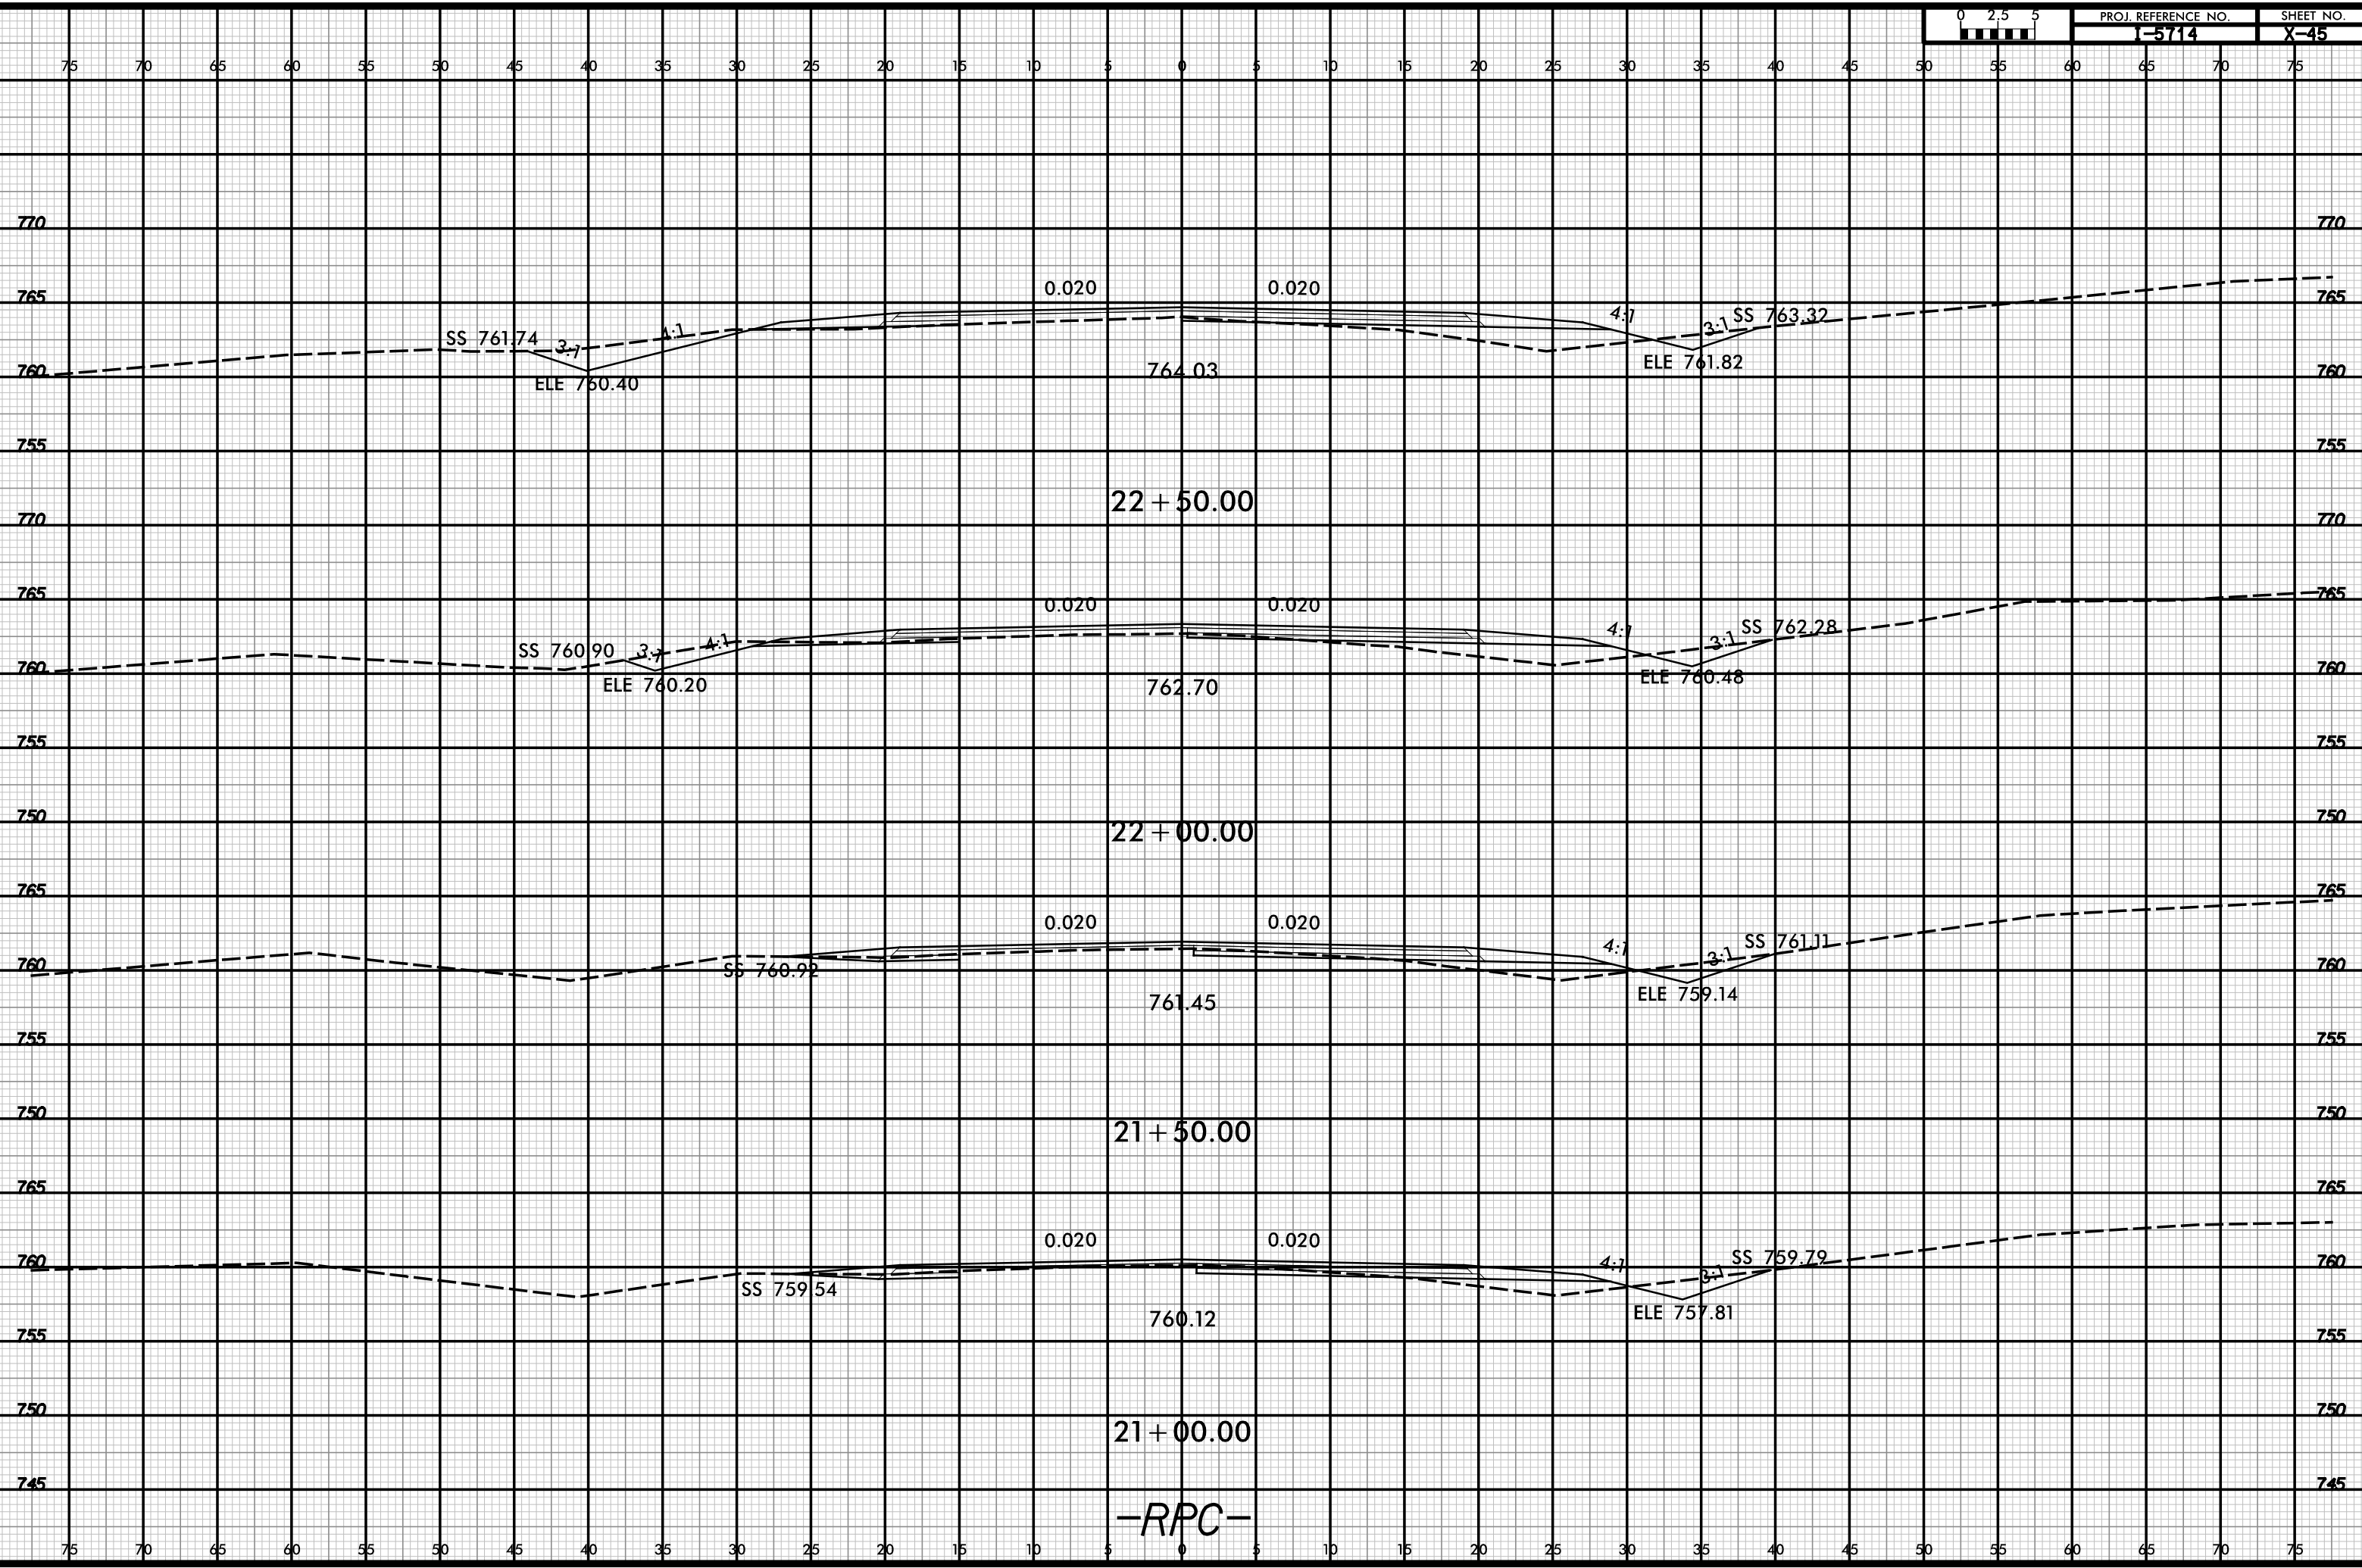


4/30/2018
1:50 PM
F:\Marin

6/23/16




| | |
|---------------------|-----------|
| PROJ. REFERENCE NO. | SHEET NO. |
| 1-5714 | X-46 |

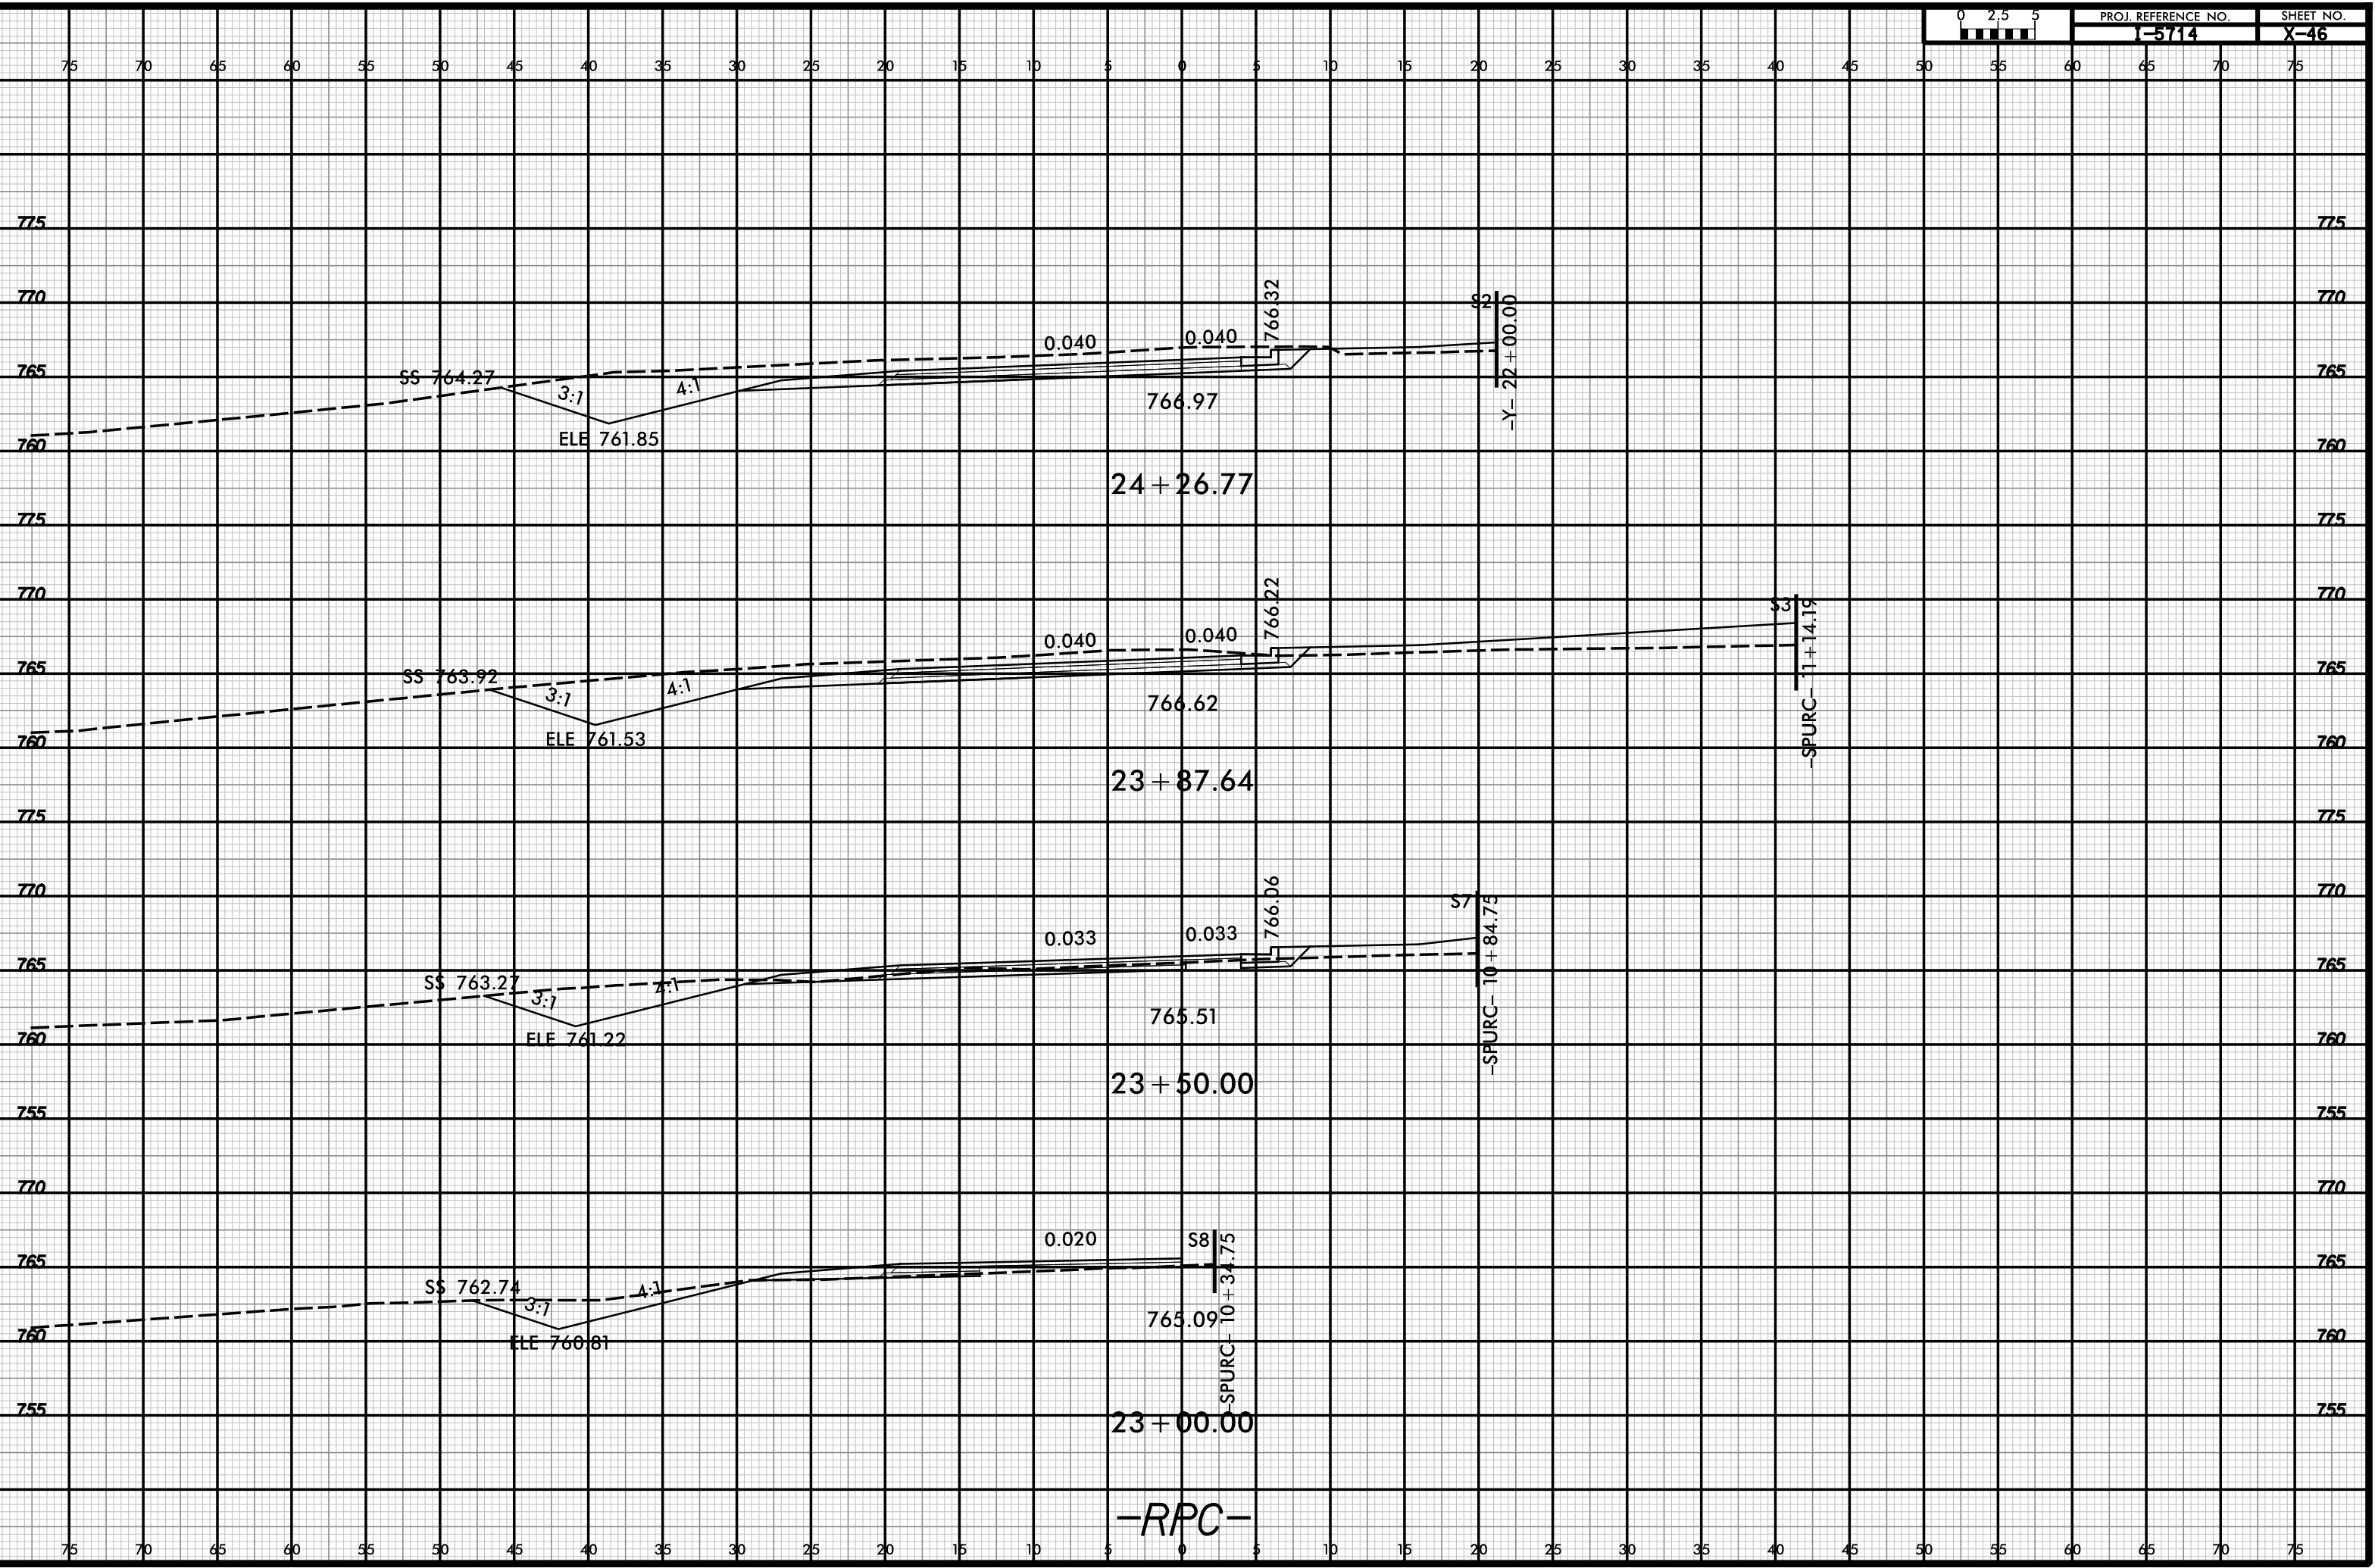

4/30/2018

-RPC-


6/23/16

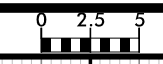


PROJ. REFERENCE NO.
1-5714


SHEET NO.
X-47

75 70 65 60 55 50 45 40 35 30 25 20 15 10 5 0 5 10 15 20 25 30 35 40 45 50 55 60 65 70 75

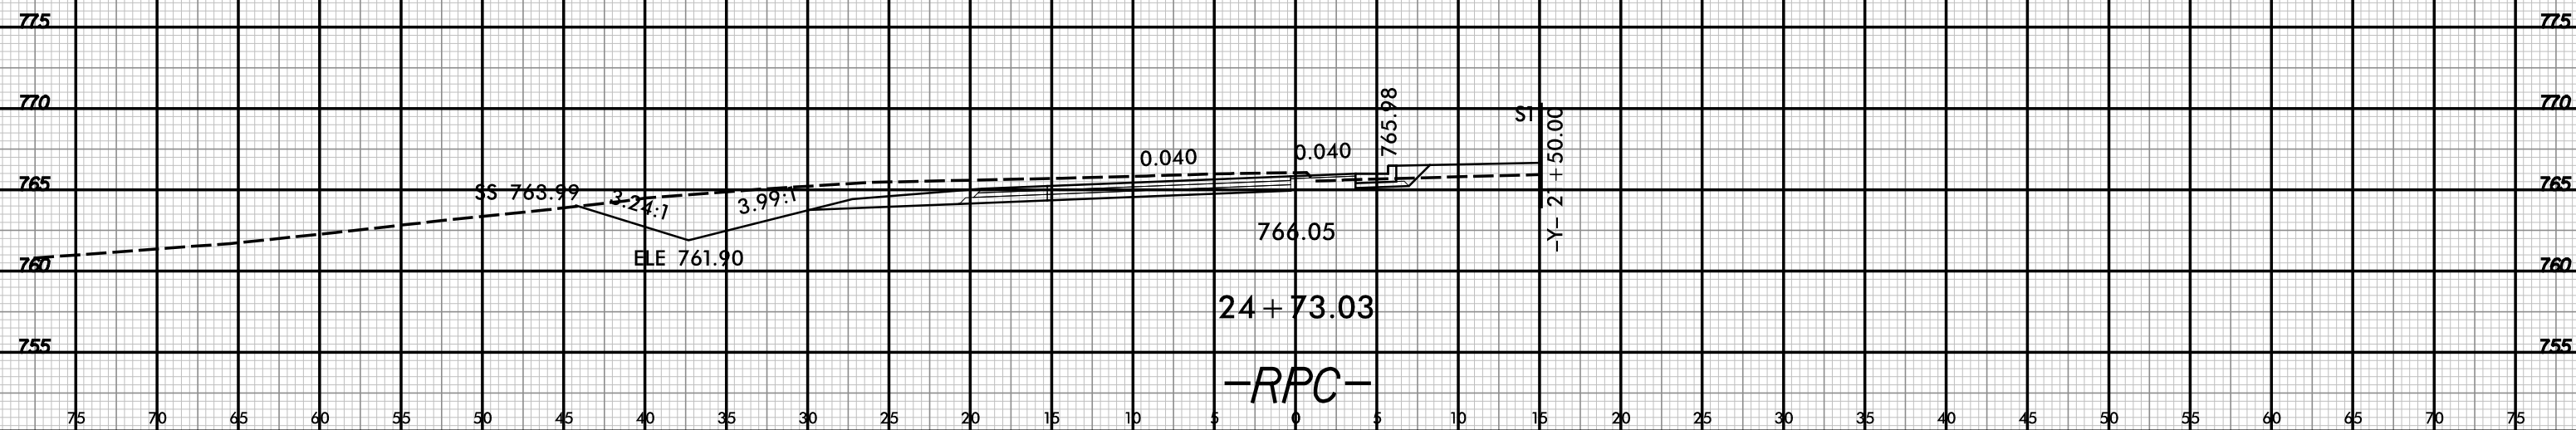

4/30/2018

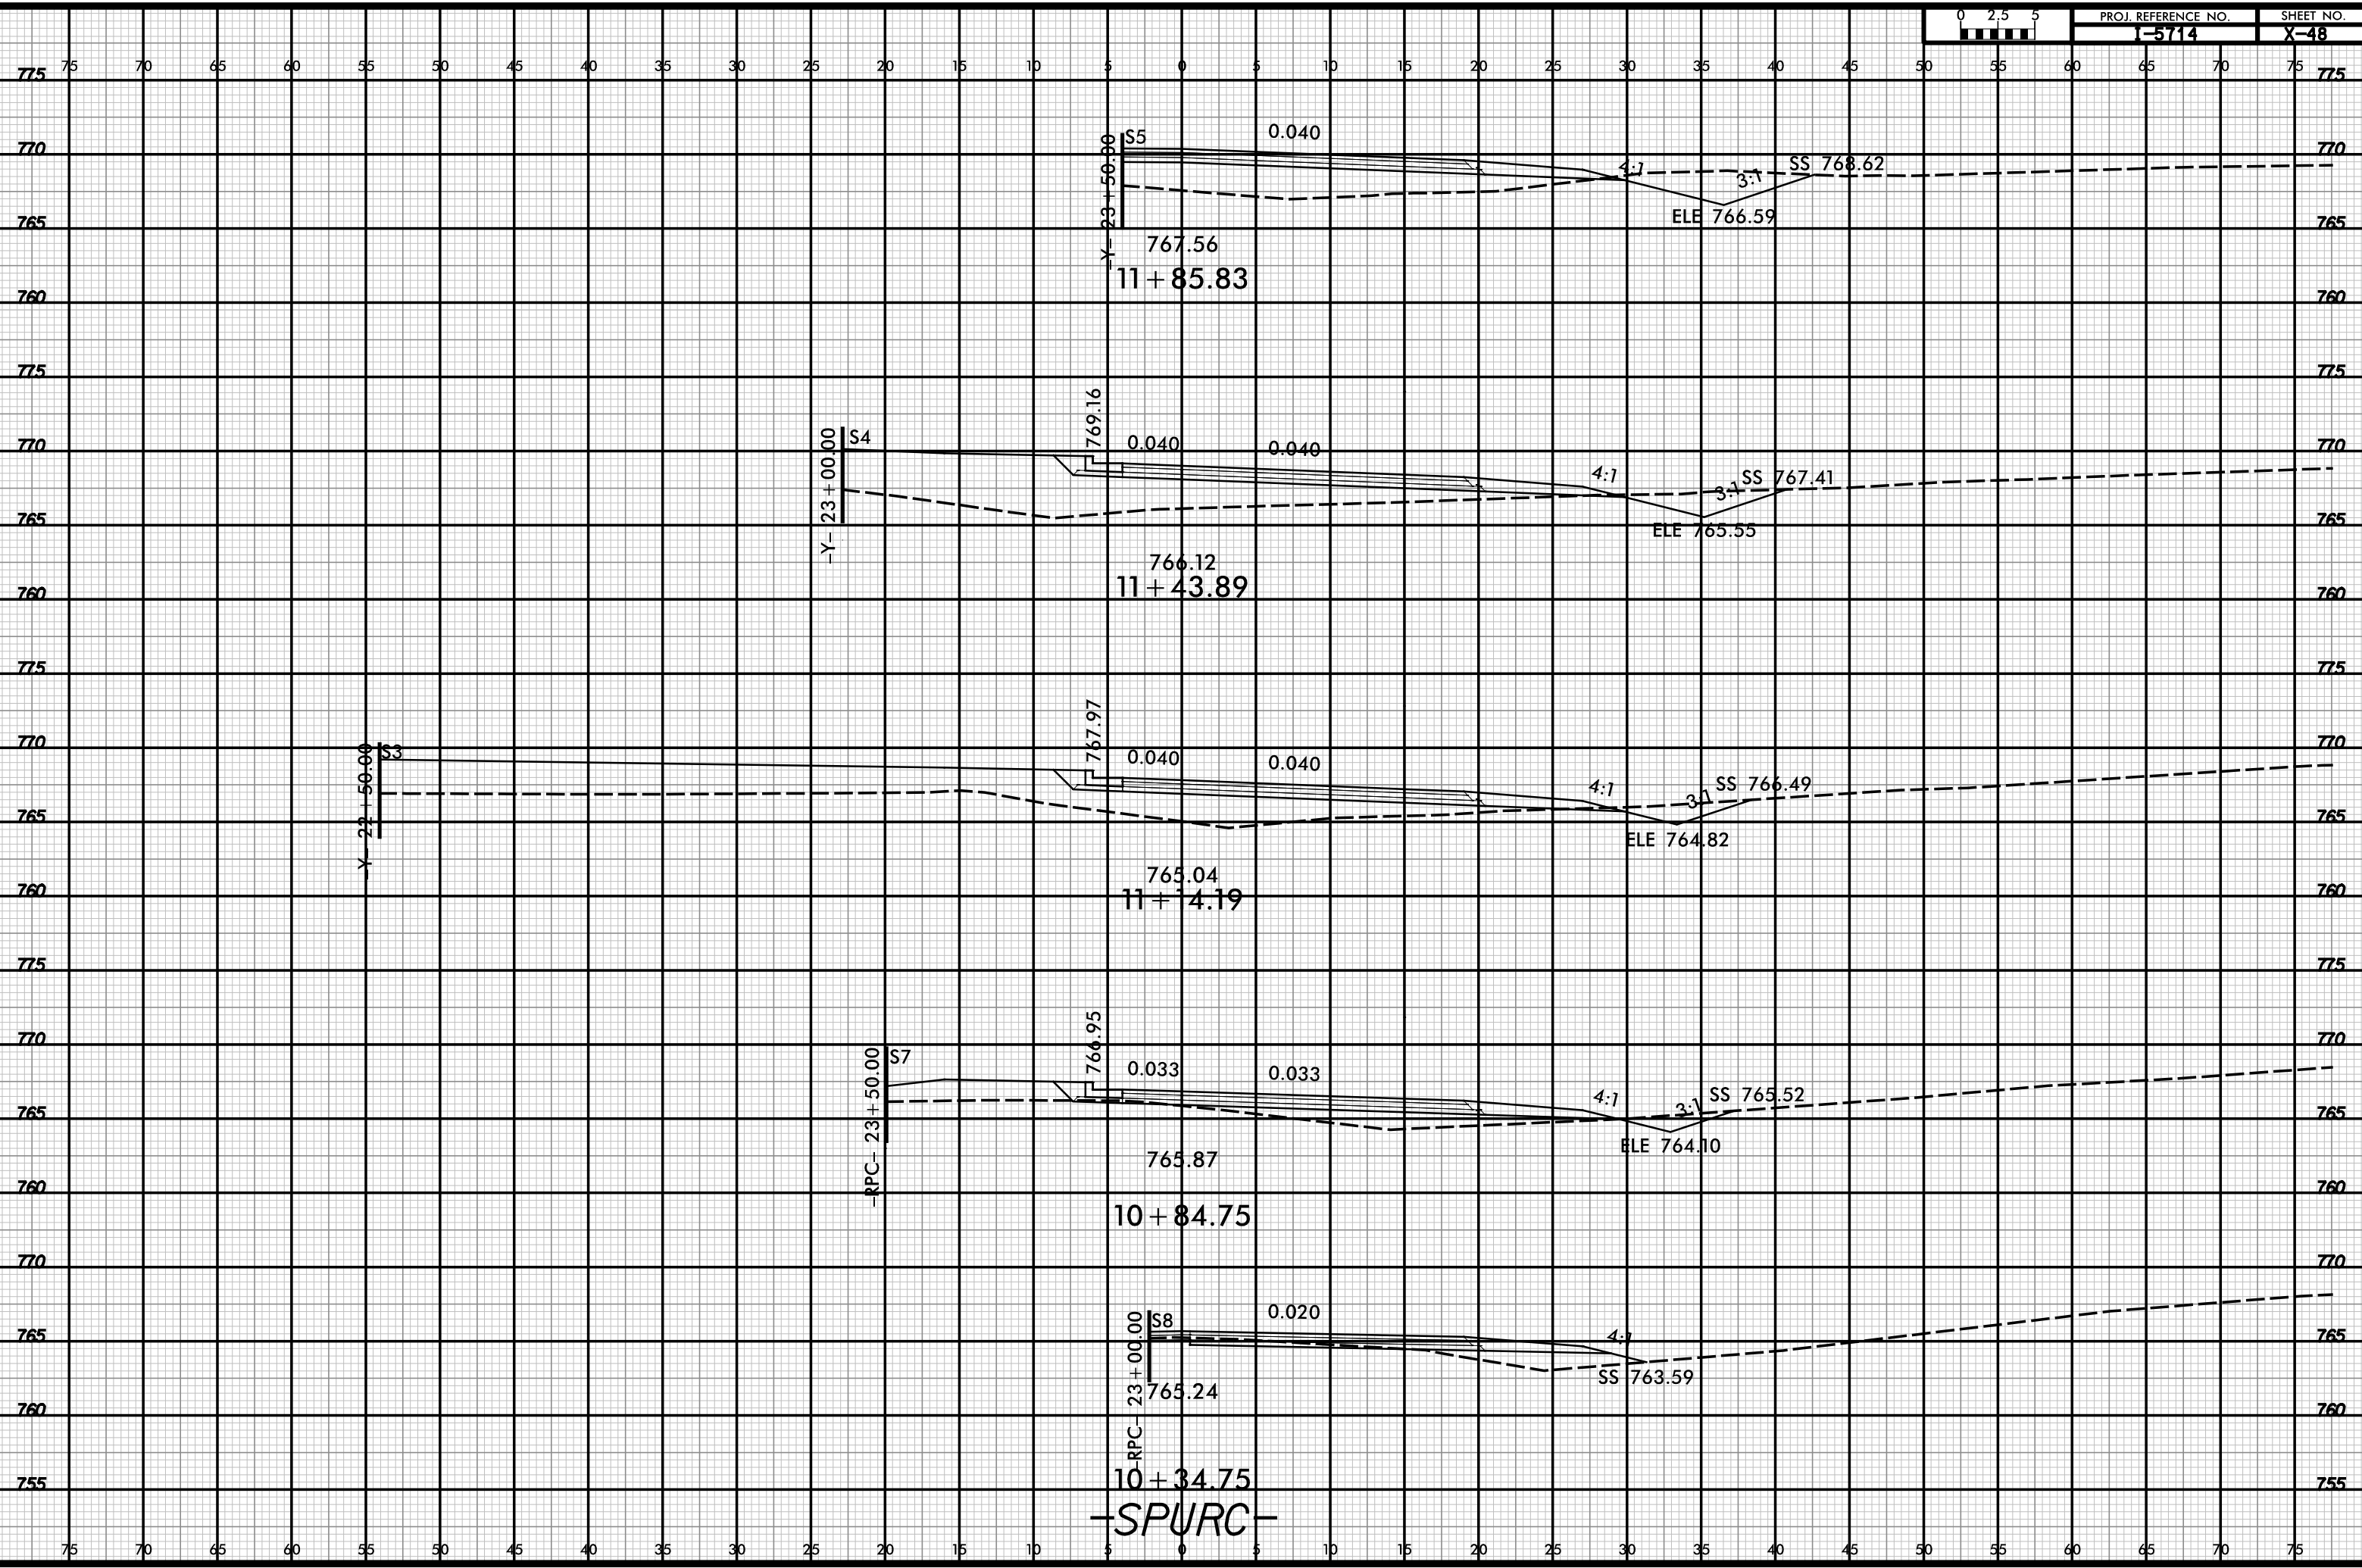

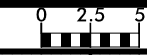

75 70 65 60 55 50 45 40 35 30 25 20 15 10 5 0 5 10 15 20 25 30 35 40 45 50 55 60 65 70 75

780
775
770
765
760
755

780
775
770
765
760
755

12+24+00.00
-Y-
770.22

S6

0.023


4:1

SS 768.79

12+35.25
-SPURC-

75 70 65 60 55 50 45 40 35 30 25 20 15 10 5 0 5 10 15 20 25 30 35 40 45 50 55 60 65 70 75


6/23/16

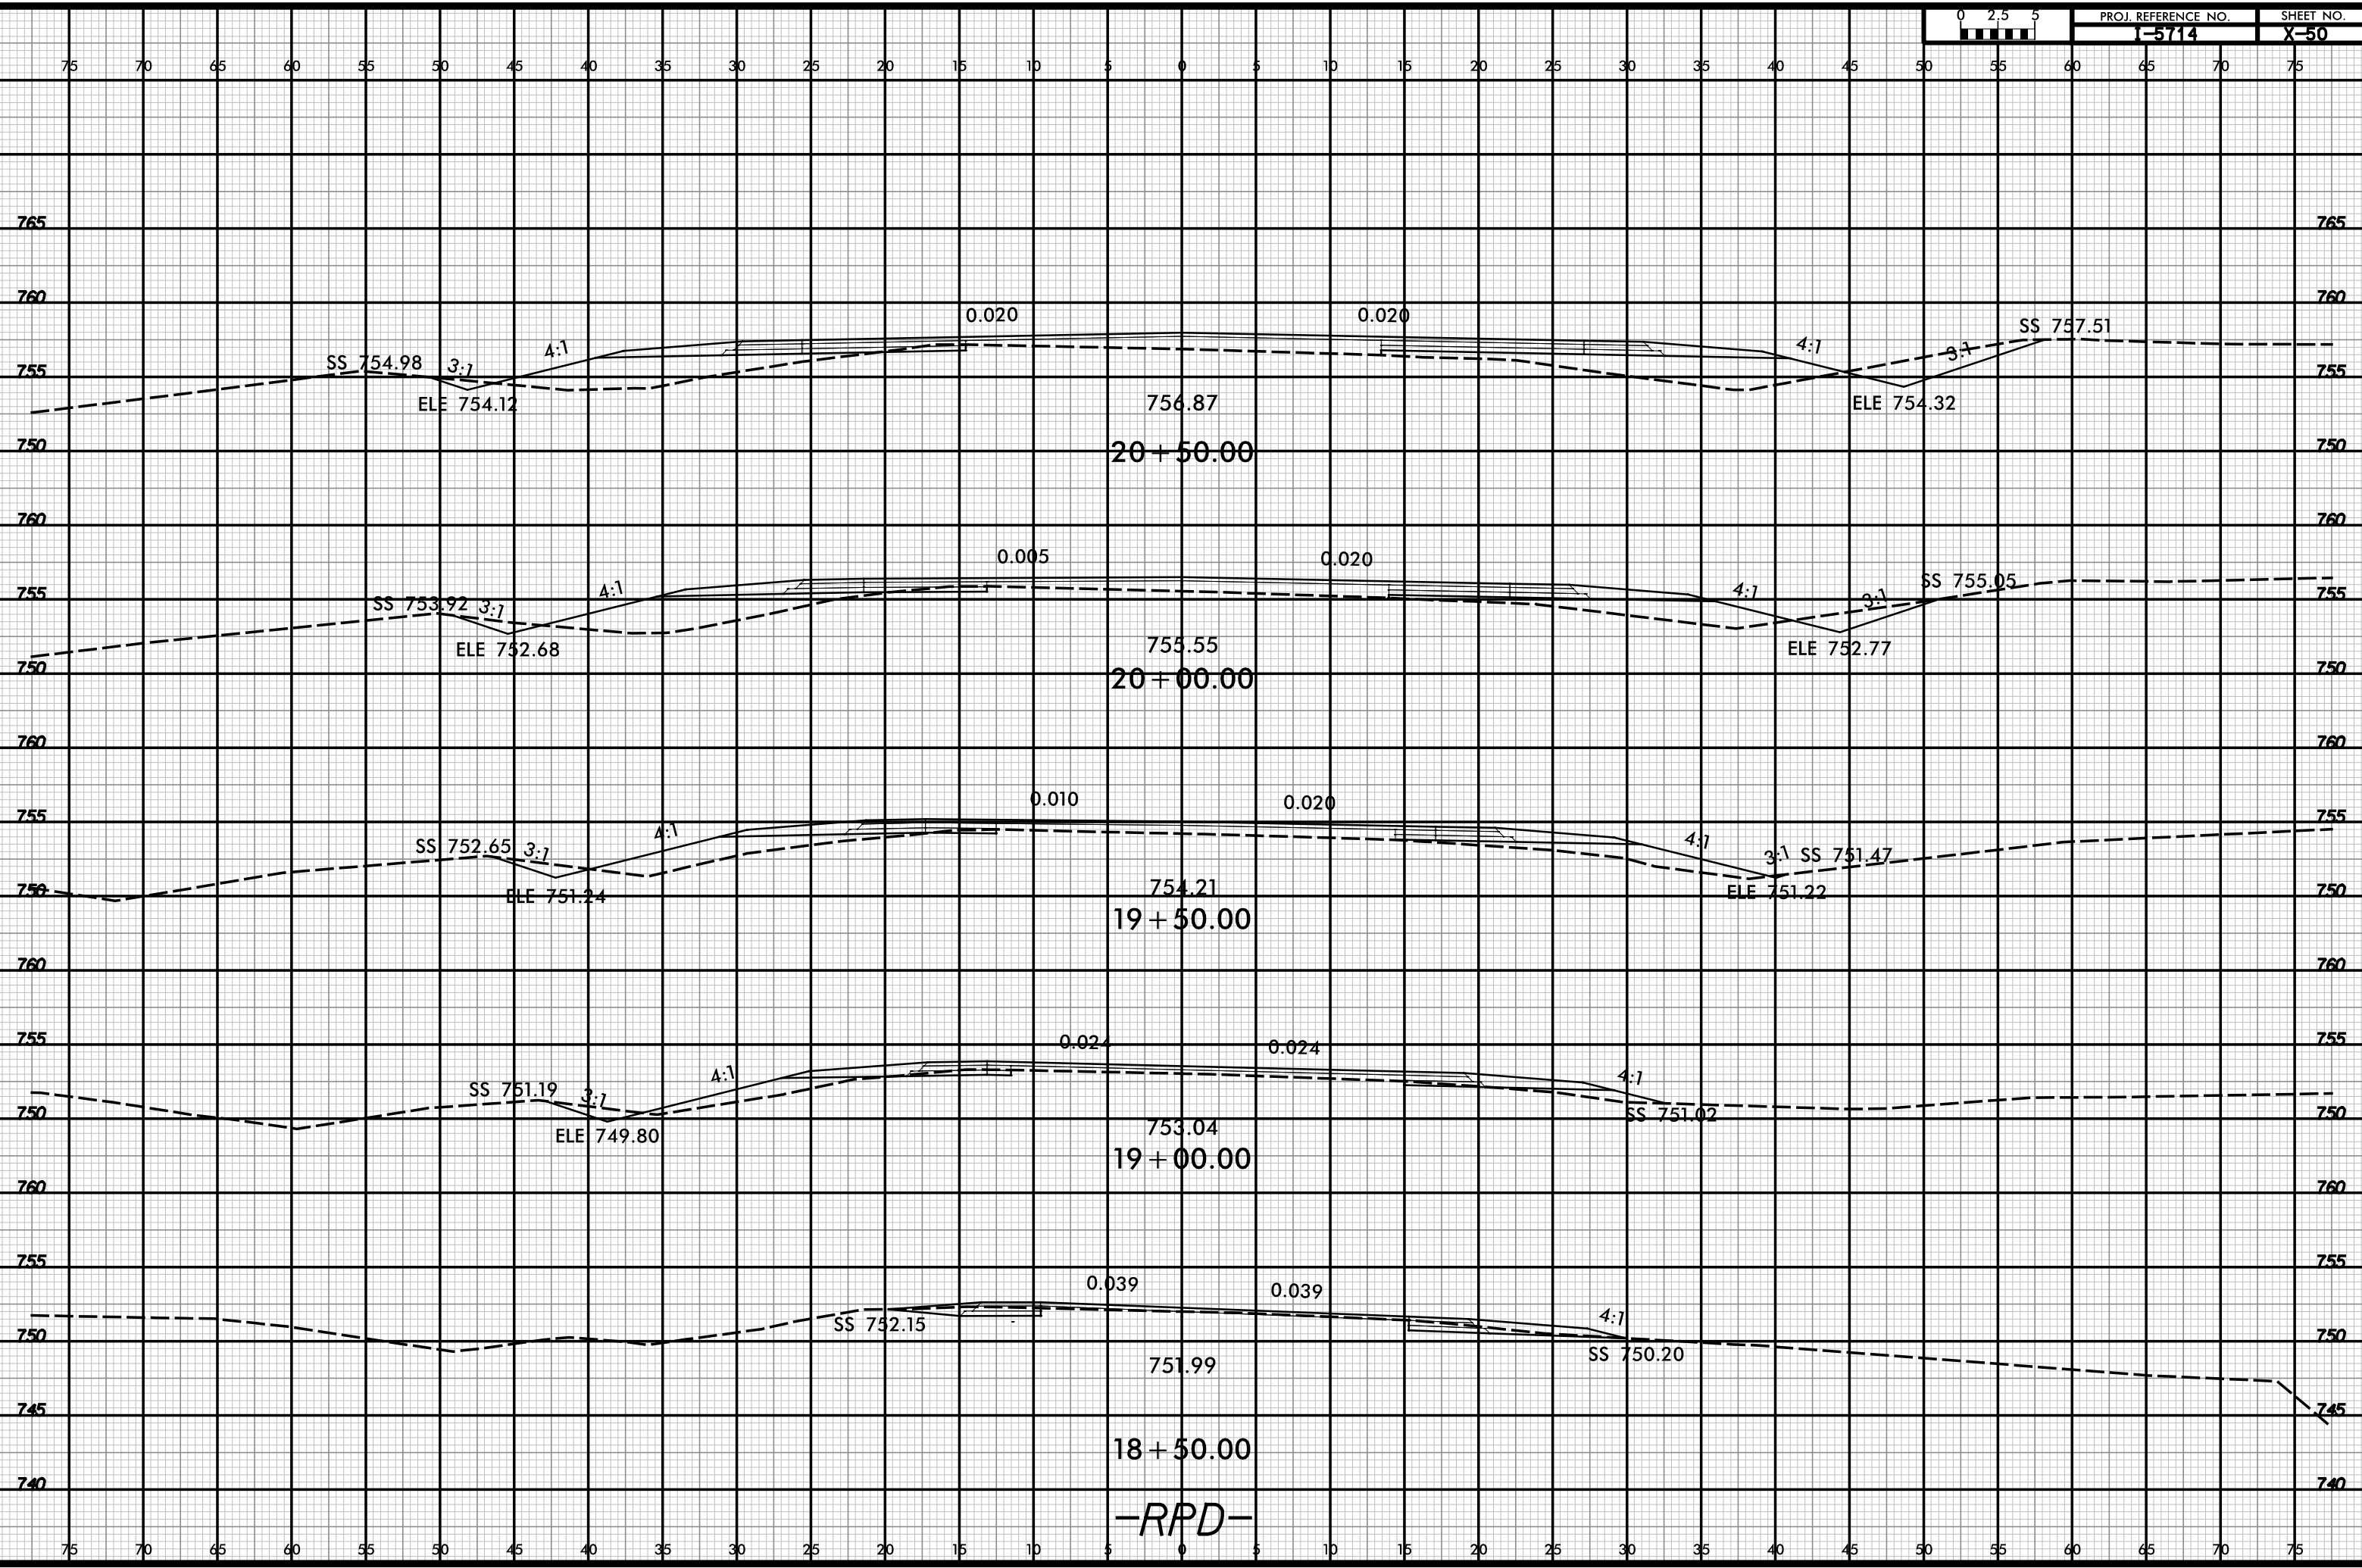

-RPD-

4/30/2018


6/23/16

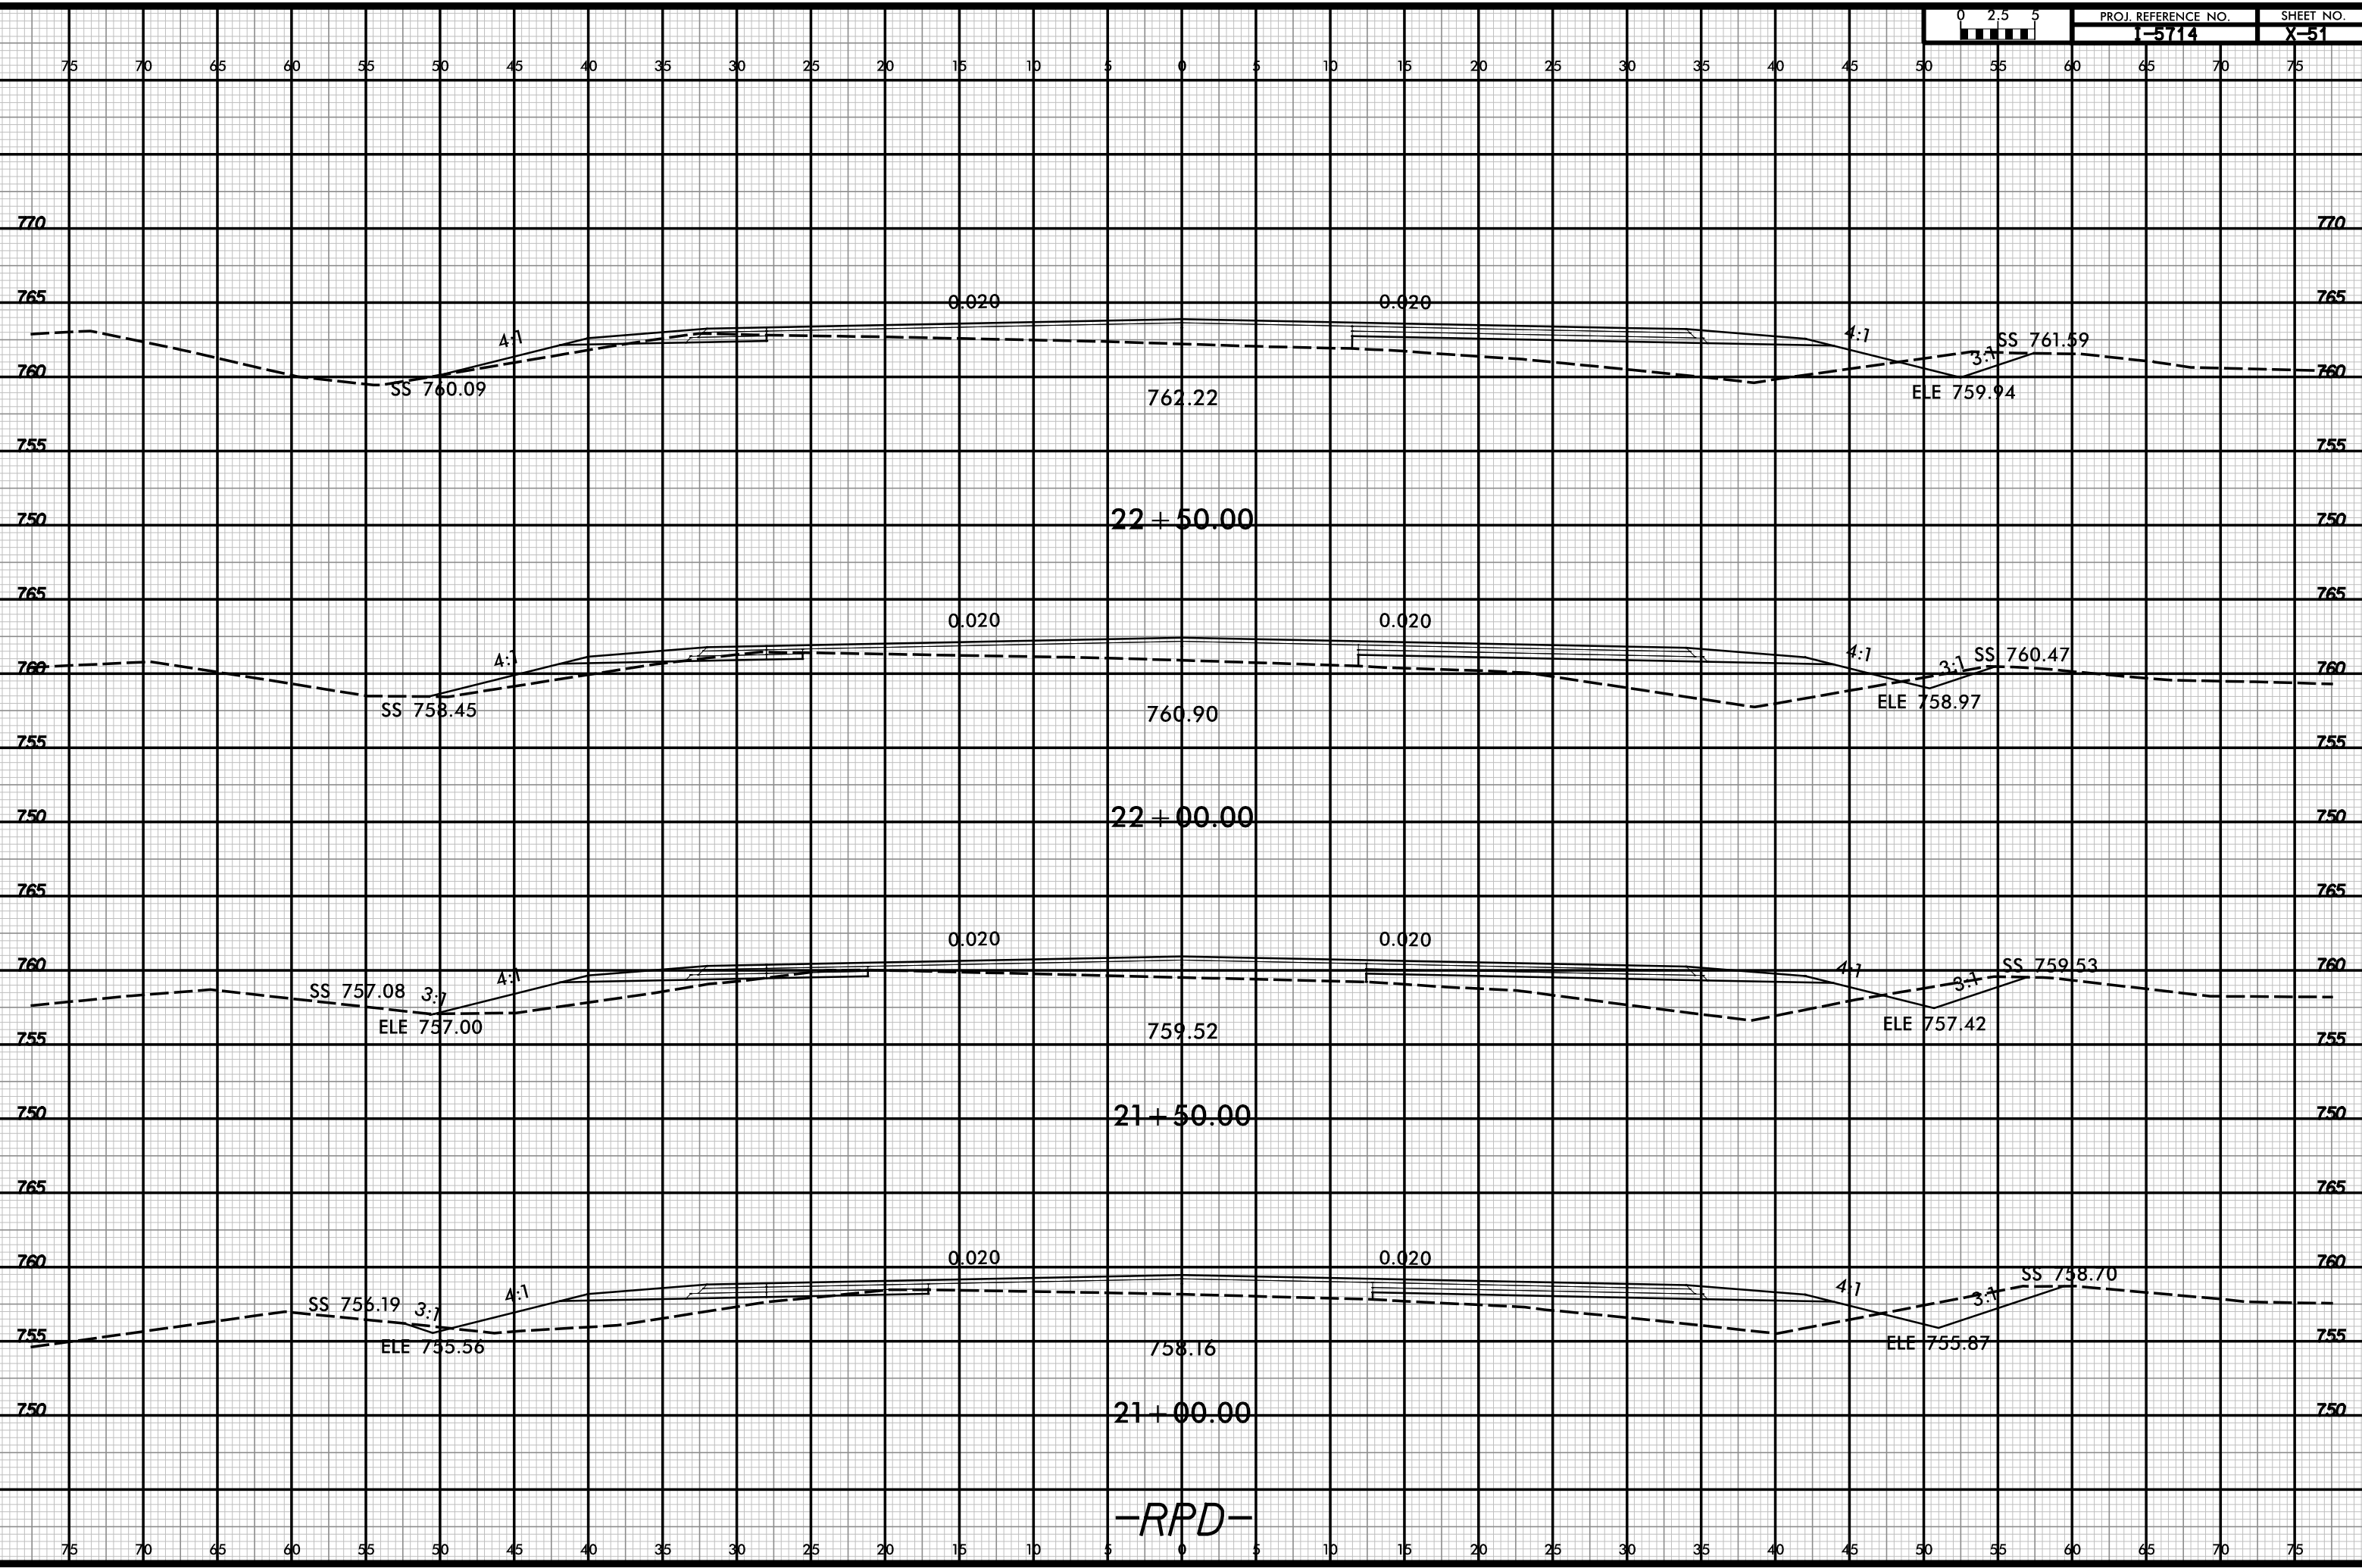

-RPD-


4/30/2018
F:\Marin

6/23/16

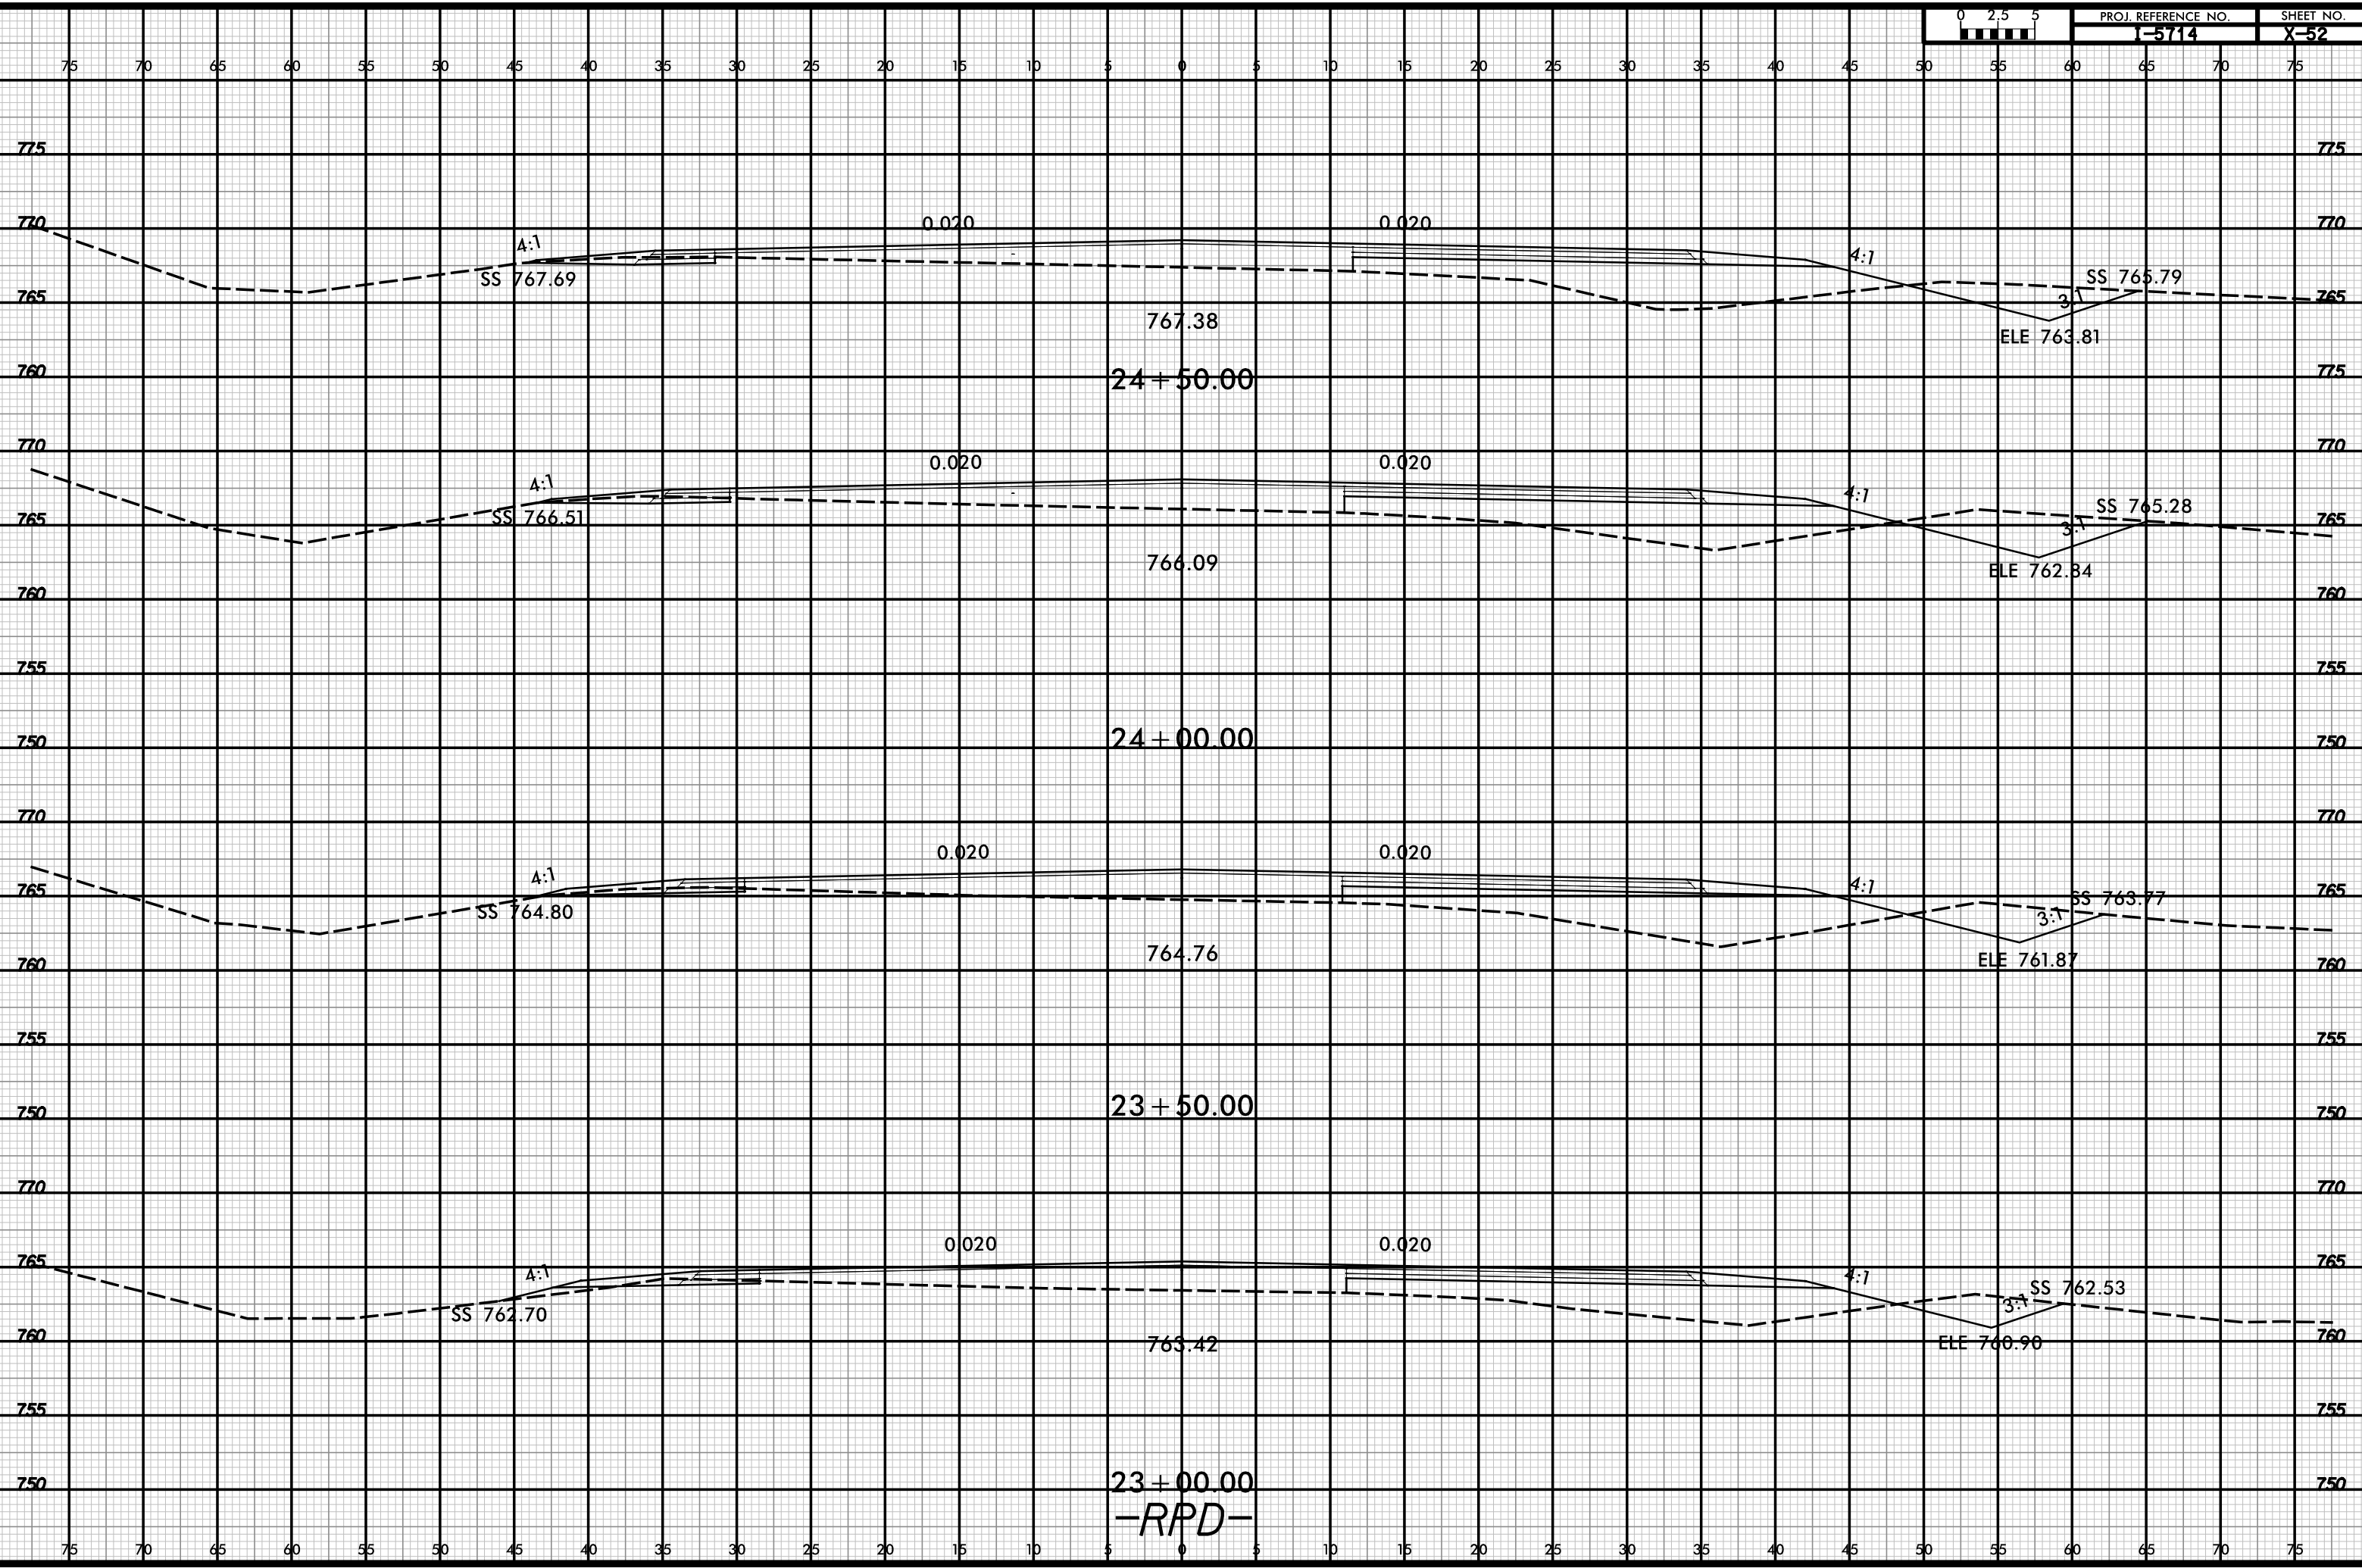


23+00.00
-RPD-

4/30/2018


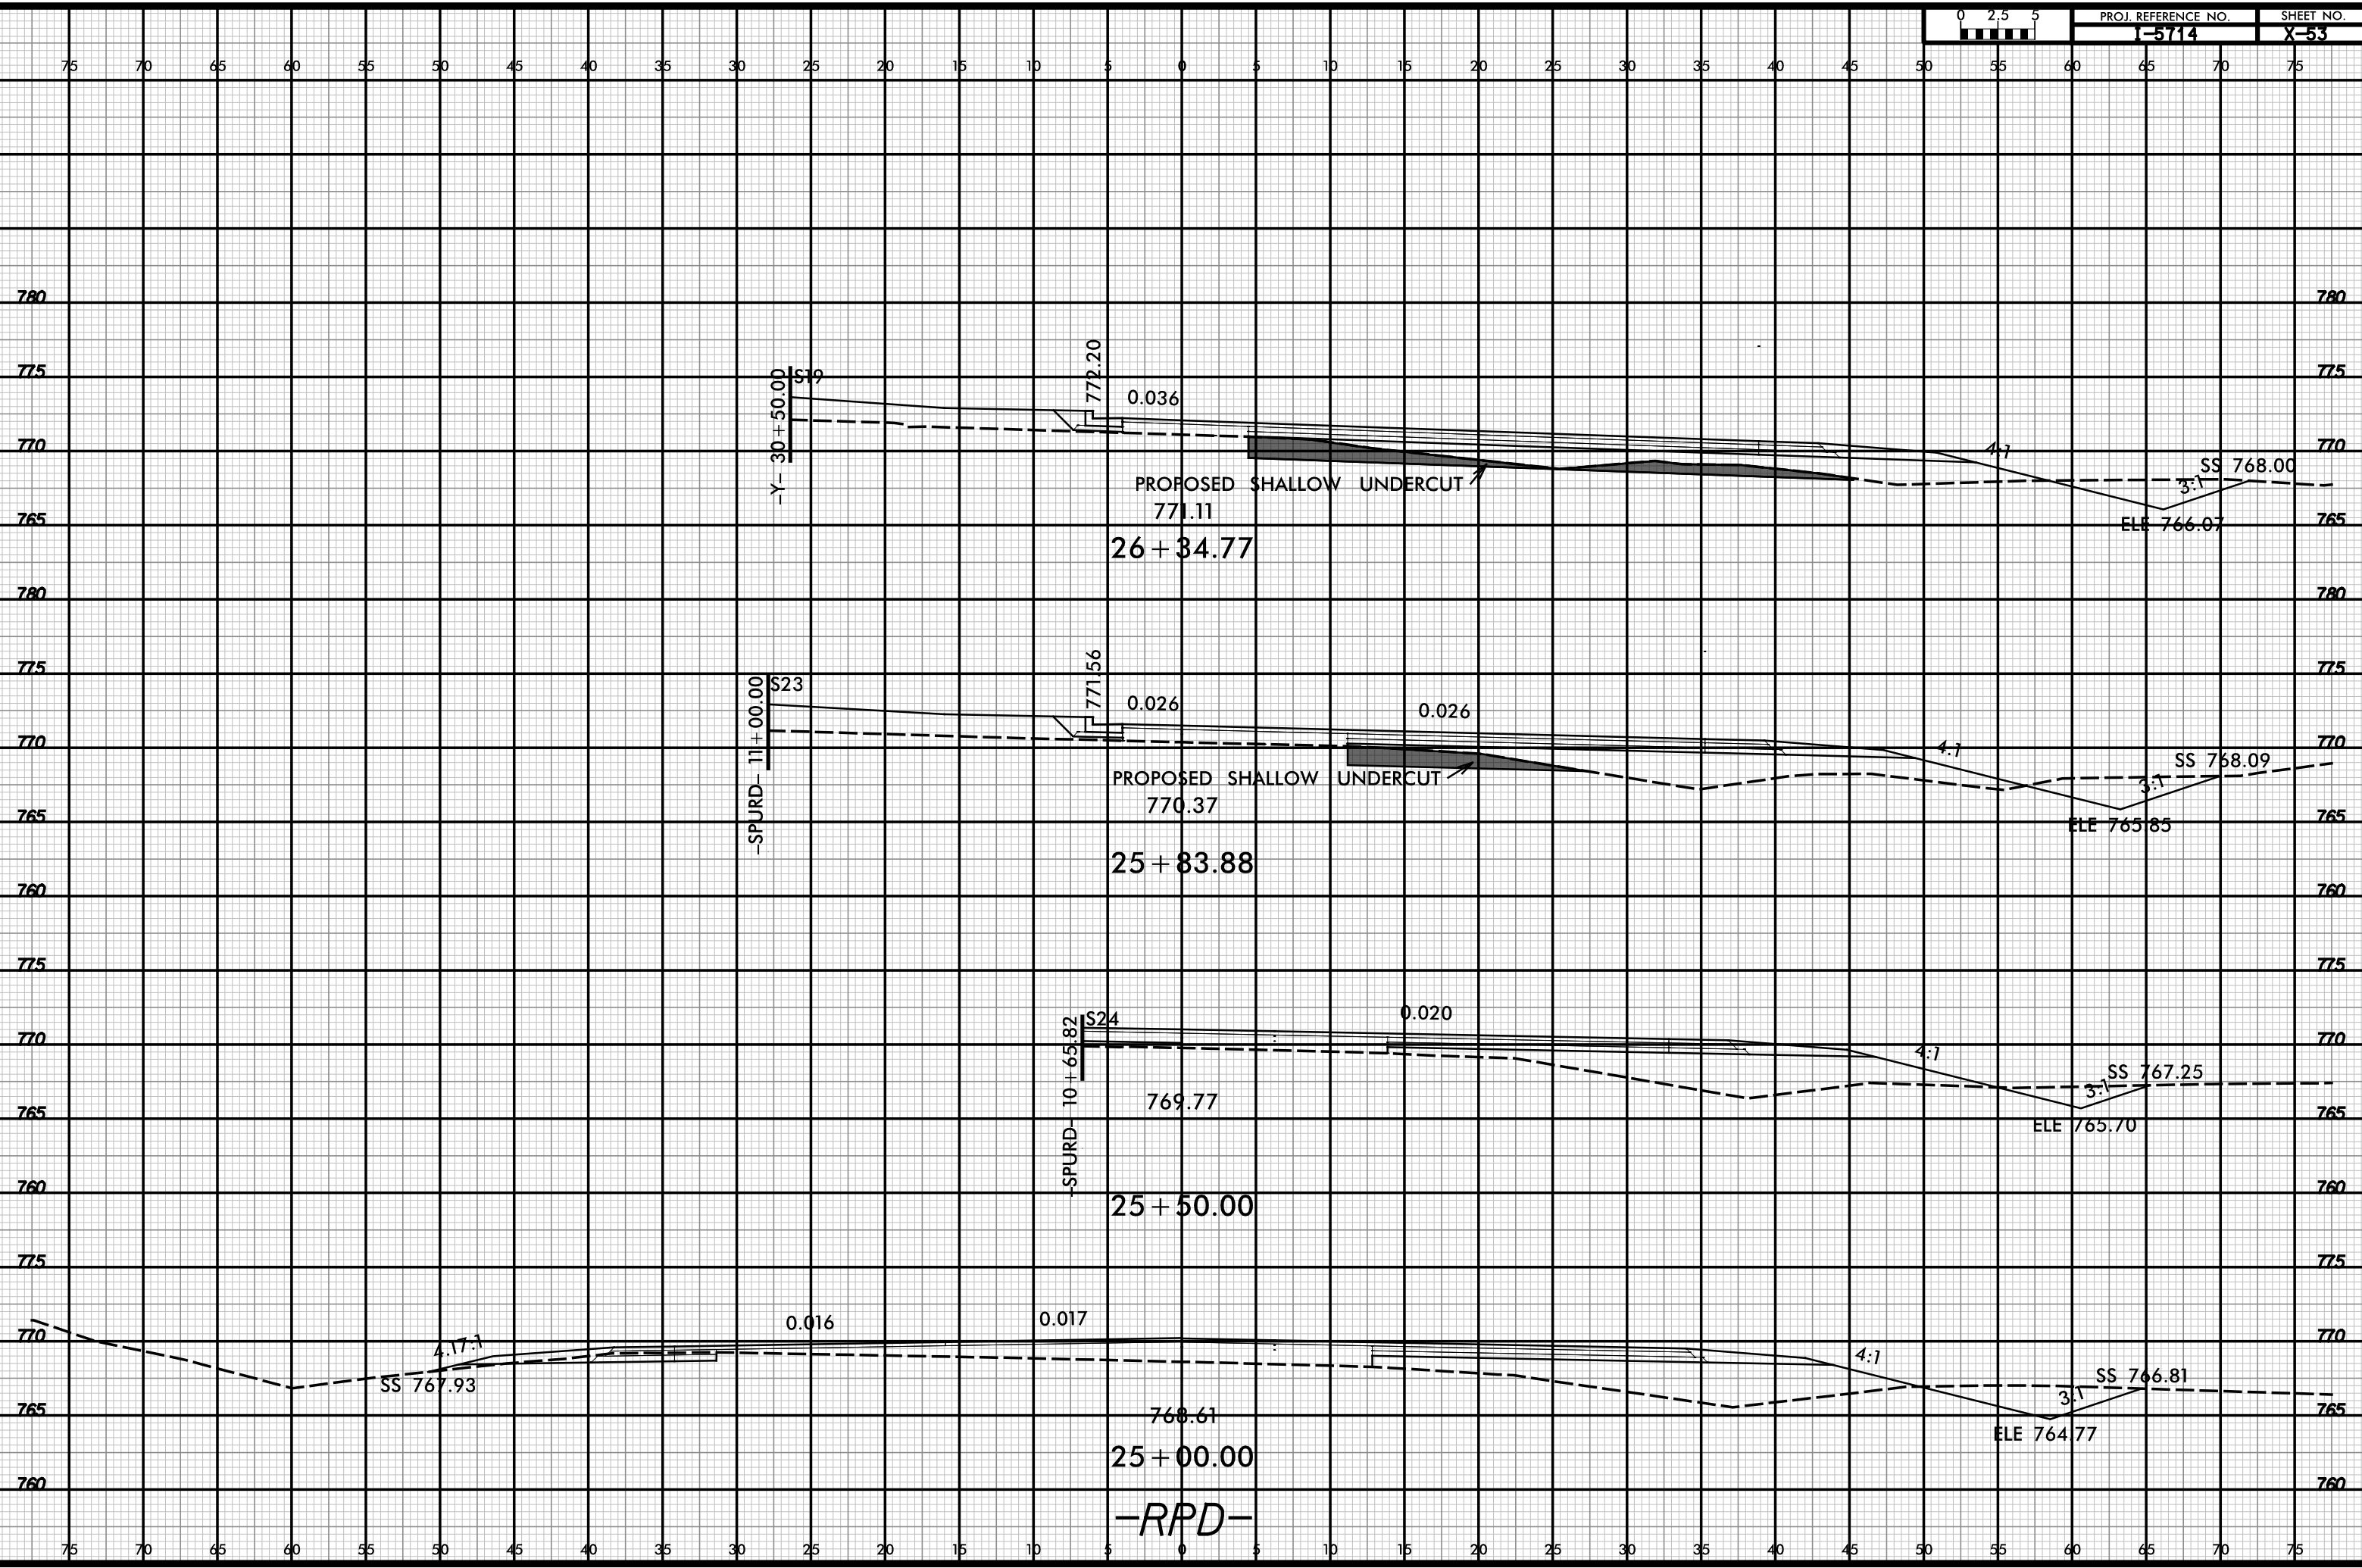


-RPD-

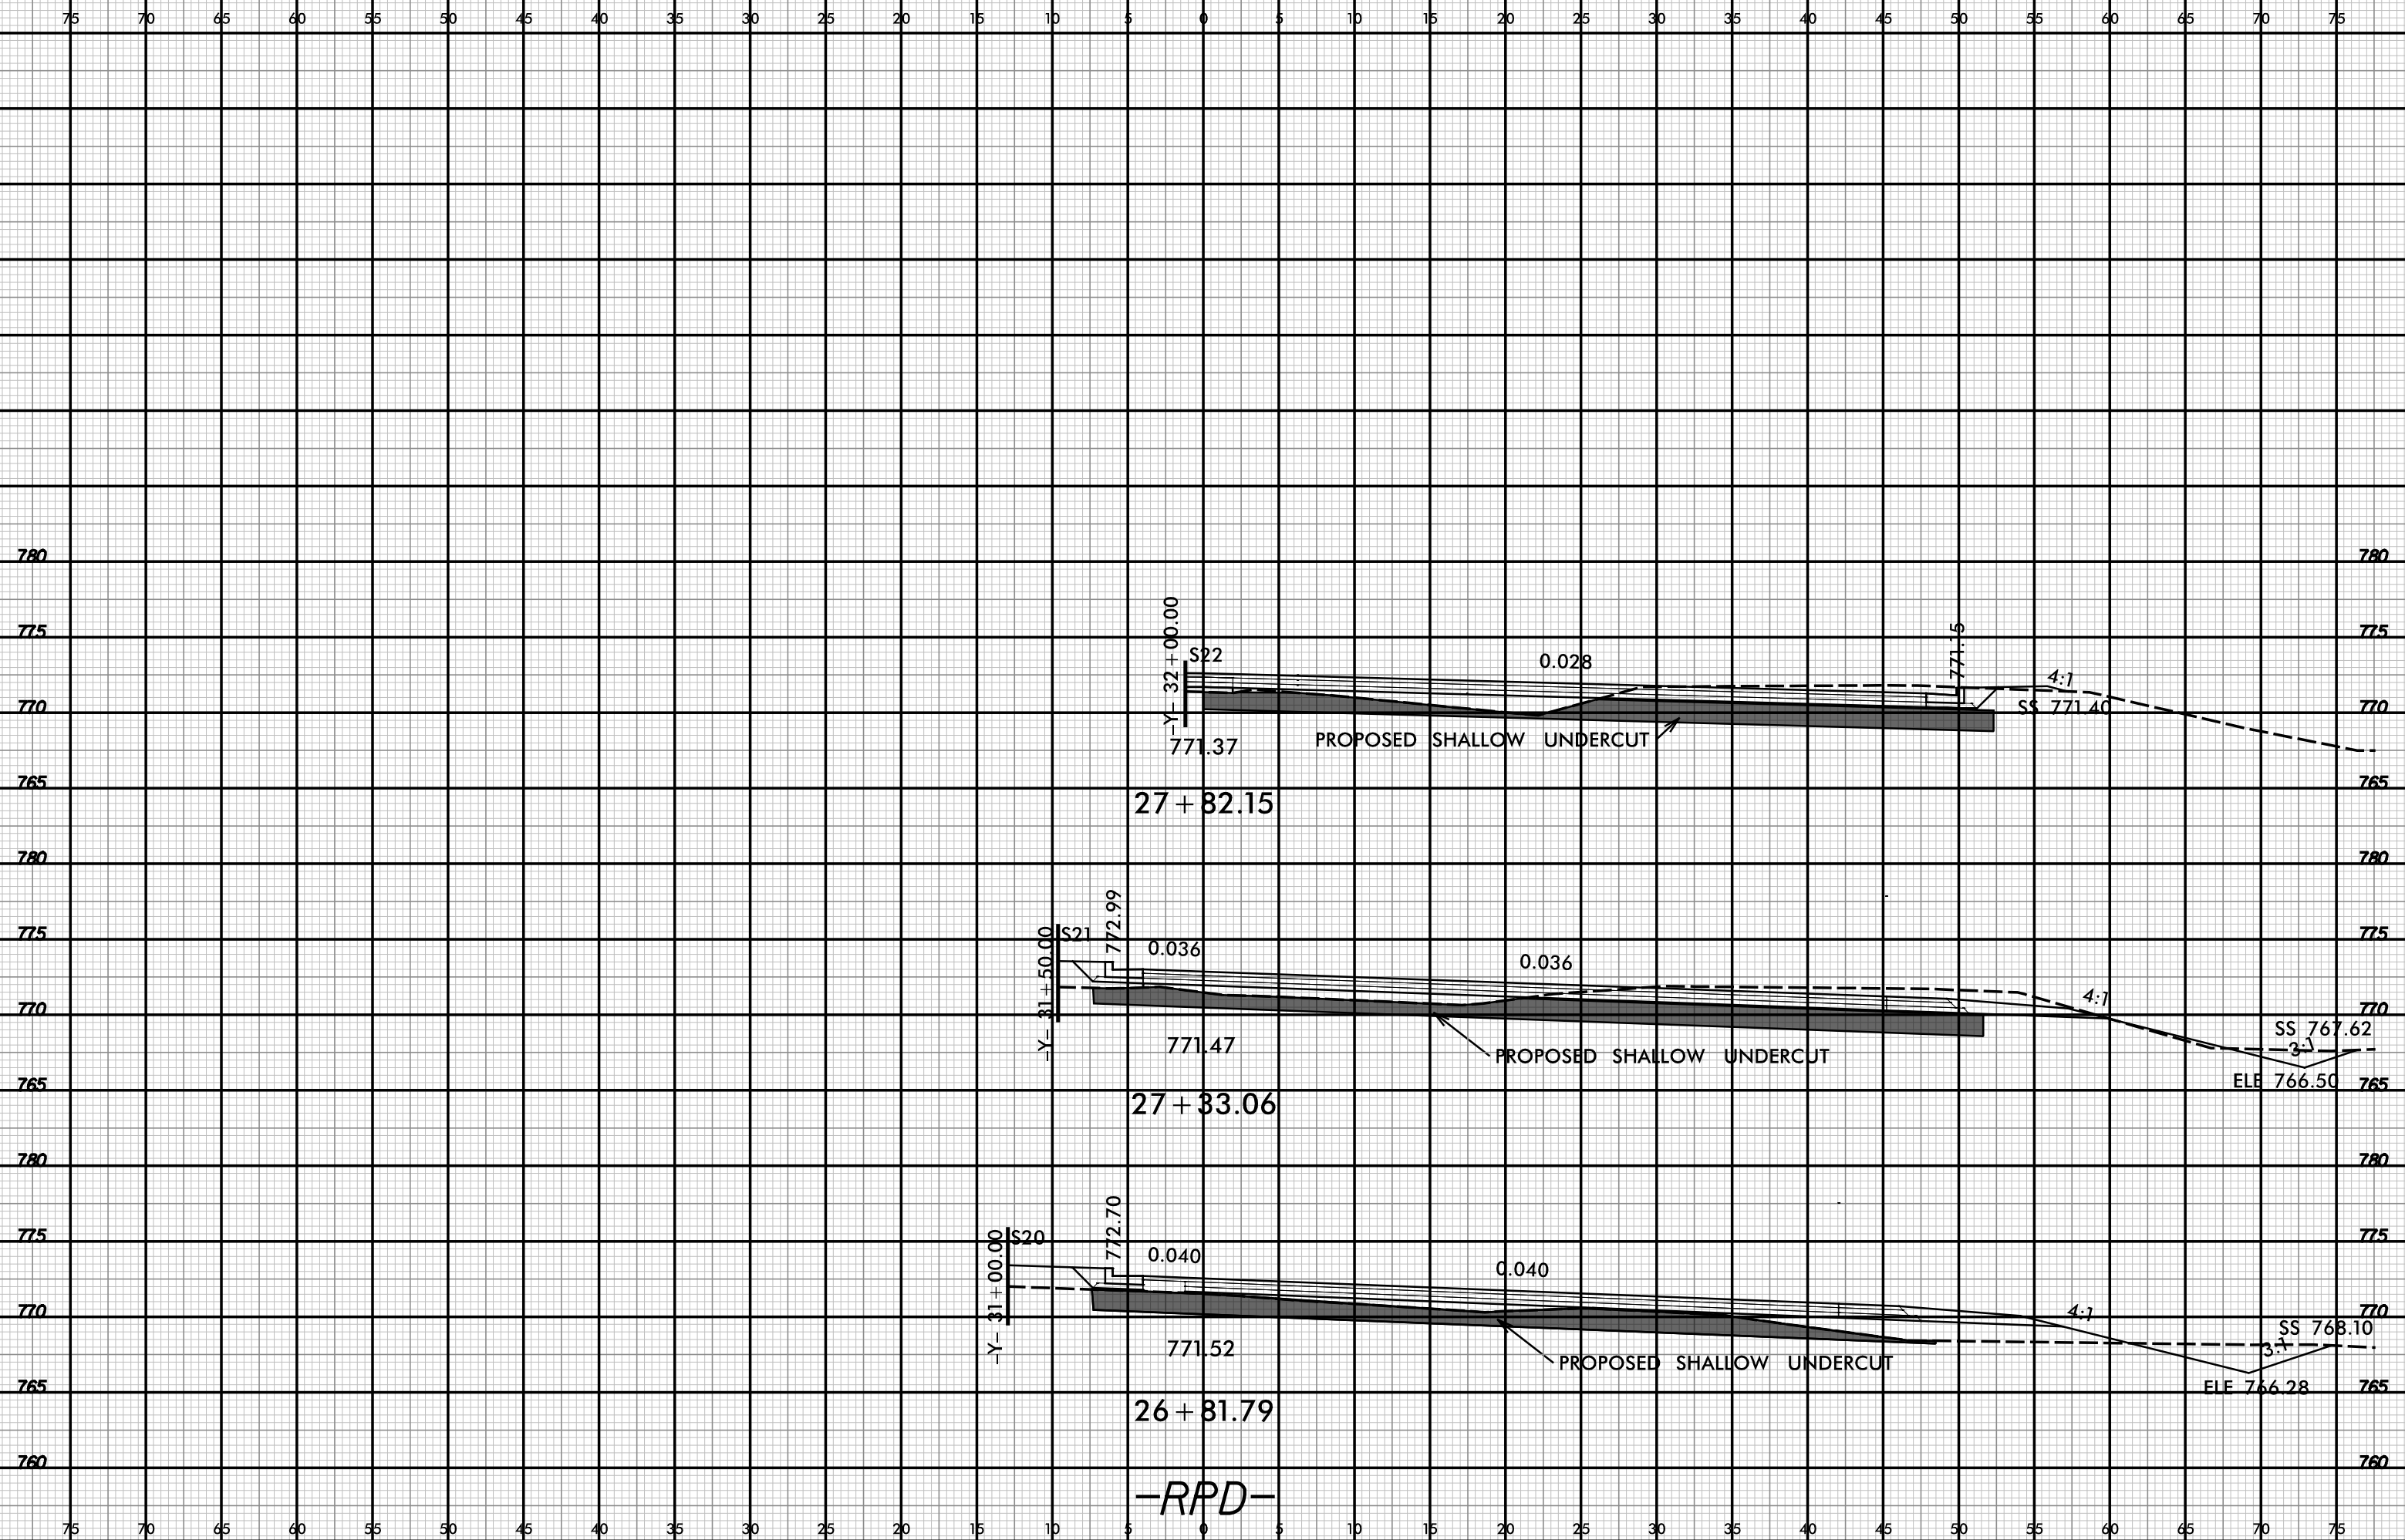

-RPD-

6/23/16

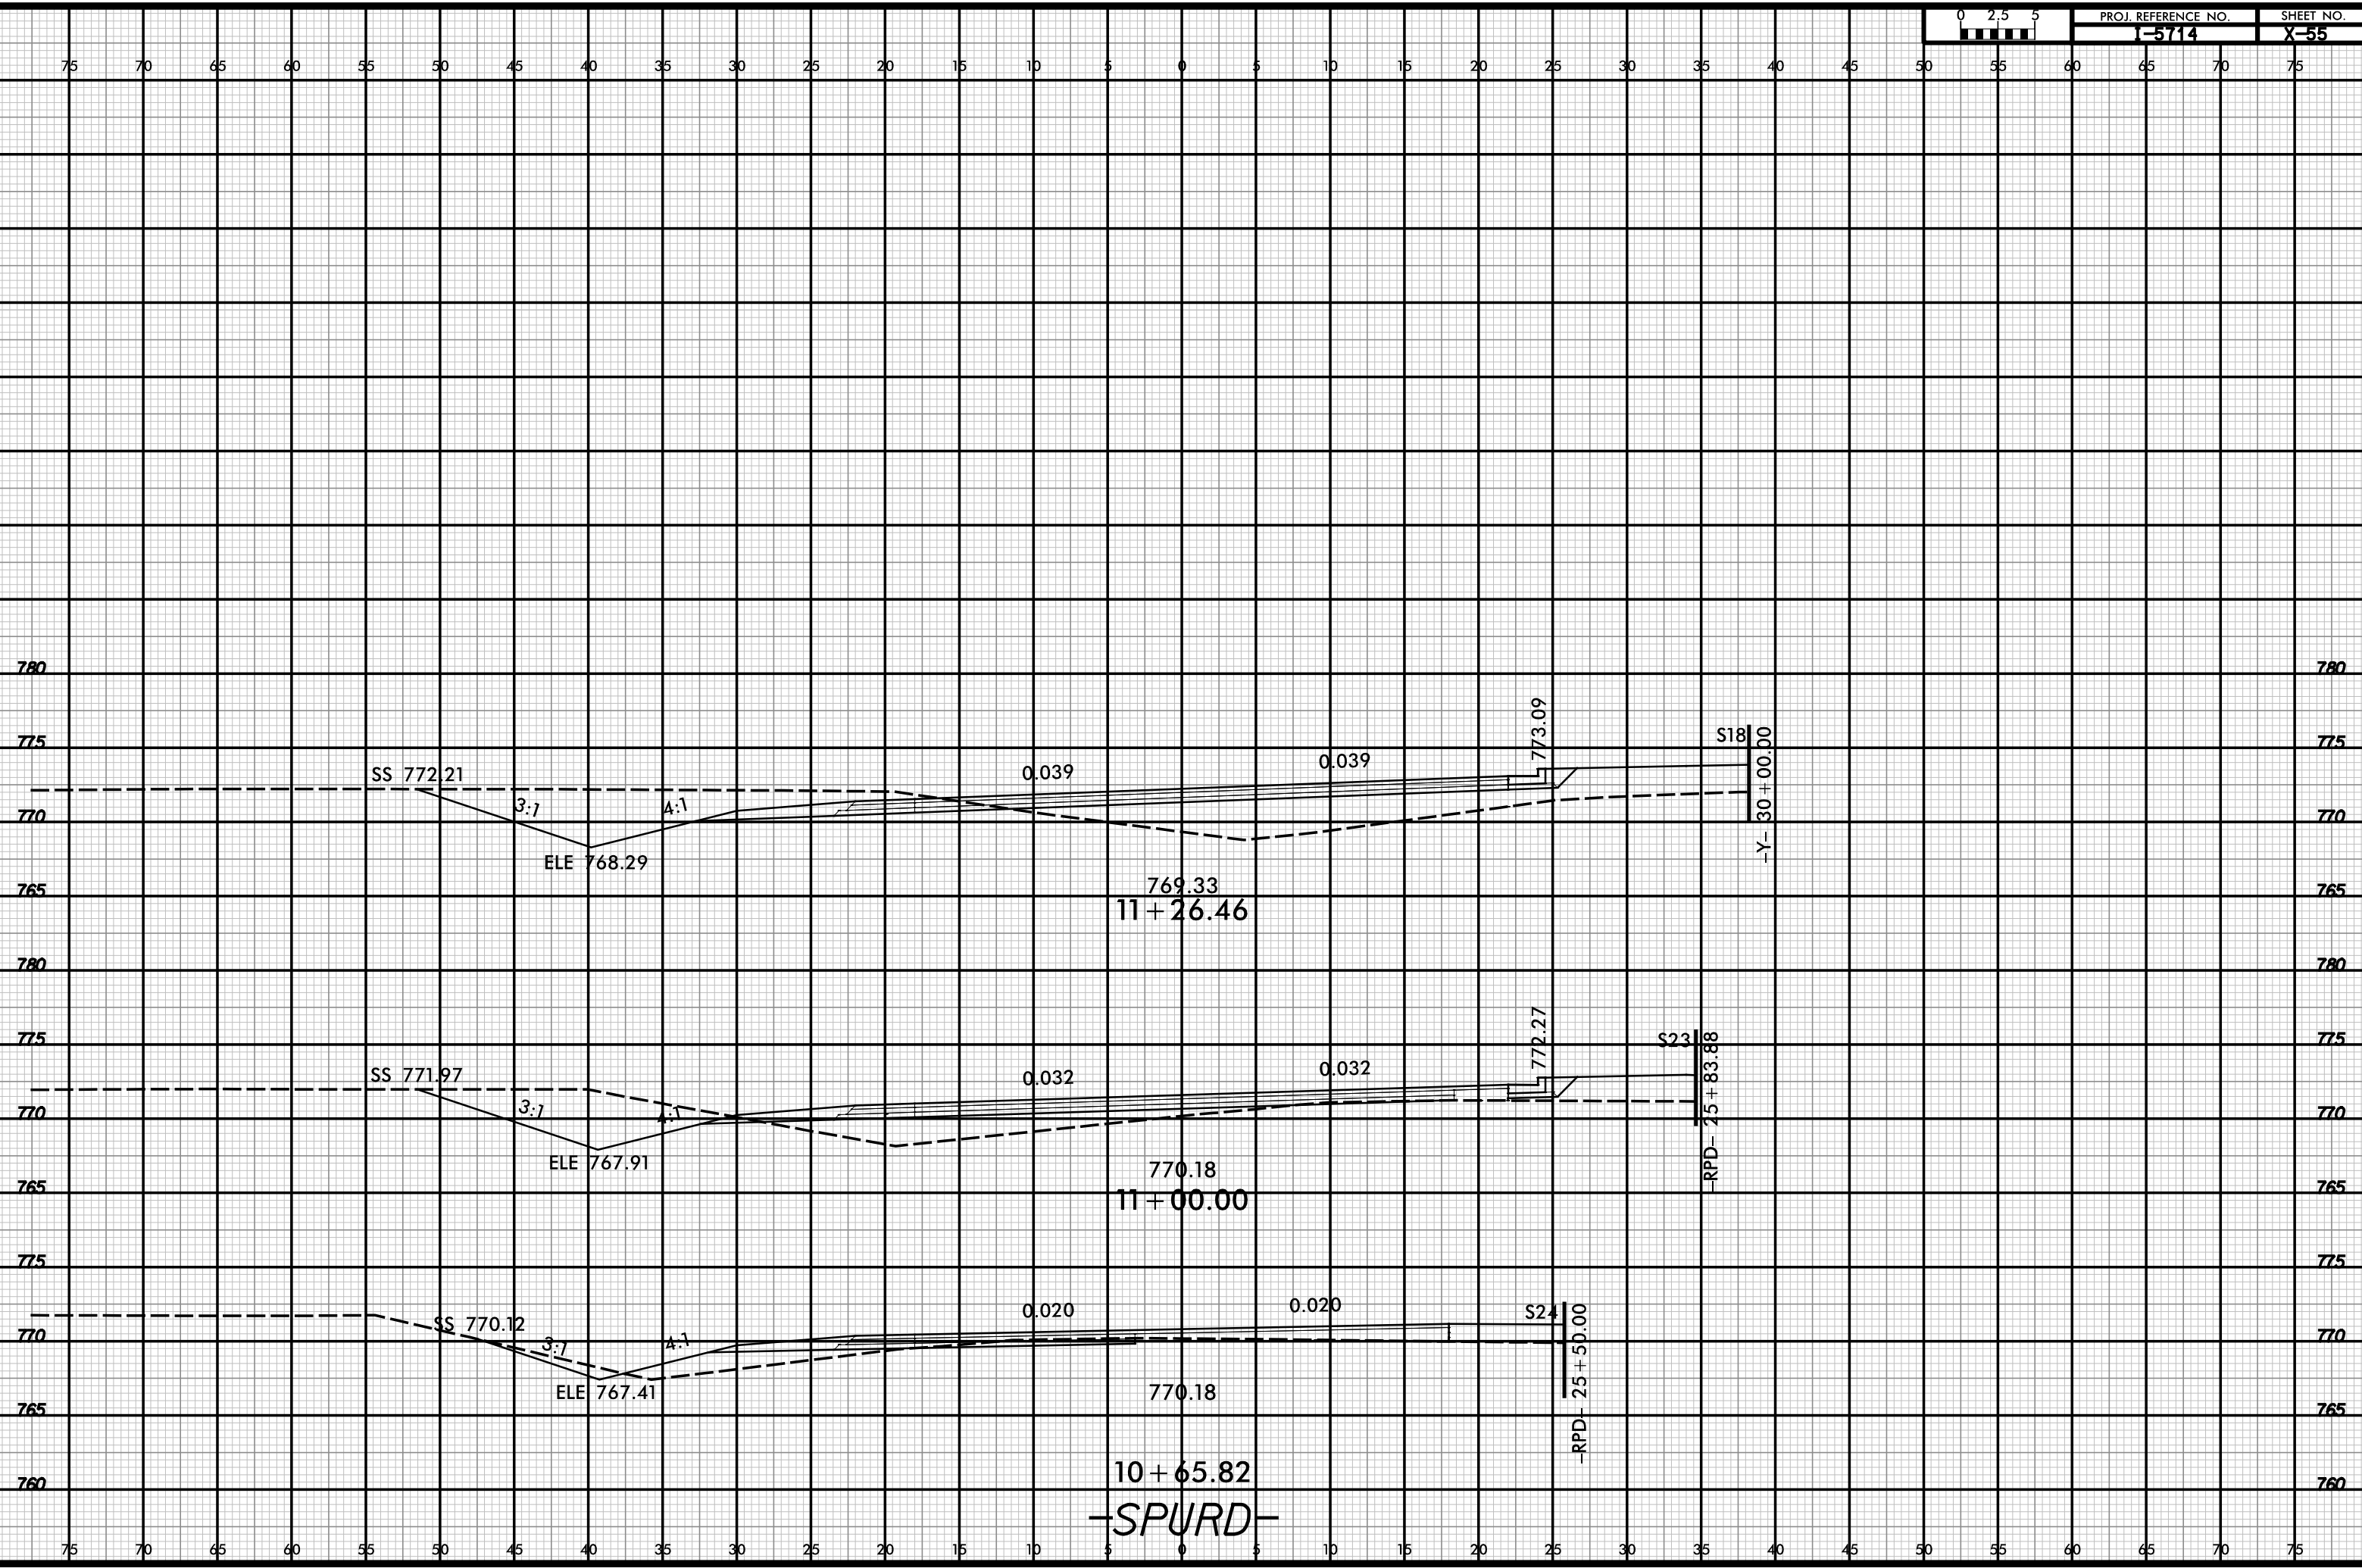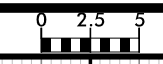

4/30/2016
1:50 PM
F:\Main\16-0000\16-0000-SPURD.dgn

10+65.82
-SPURD-