

STATE	STATE PROJECT REFERENCE NO.	SHEET NO.	TOTAL SHEETS
N.C.	W-5601EV	1	
STATE PROJ. NO.	F.A. PROJ. NO.	DESCRIPTION	
50138.1.153	HSIP - 0074 (186)	P.E.	
50138.2.153	HSIP - 0074 (186)	R/W, UTIL.	
50138.3.153	HSIP - 0074 (186)	CONST.	



STATE OF NORTH CAROLINA  
DIVISION OF HIGHWAYS

**COLUMBUS/BRUNSWICK  
COUNTIES**

**LOCATION: US74 FROM SR 1824 (WATER TANK RD) TO JUST EAST OF THE  
BRUNSWICK COUNTY LINE**

**TYPE OF WORK: GRADING, PAVING, DRAINAGE, AND SIGNAL**

SEE SHEET 1A FOR INDEX OF SHEETS  
SEE SHEET 1B FOR CONVENTIONAL SYMBOLS

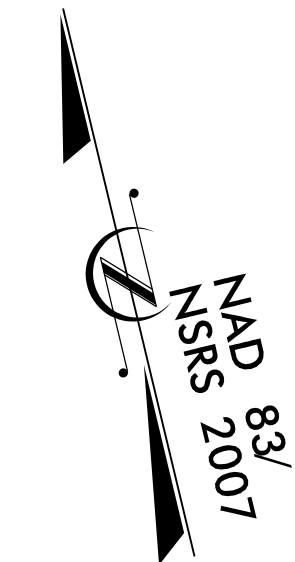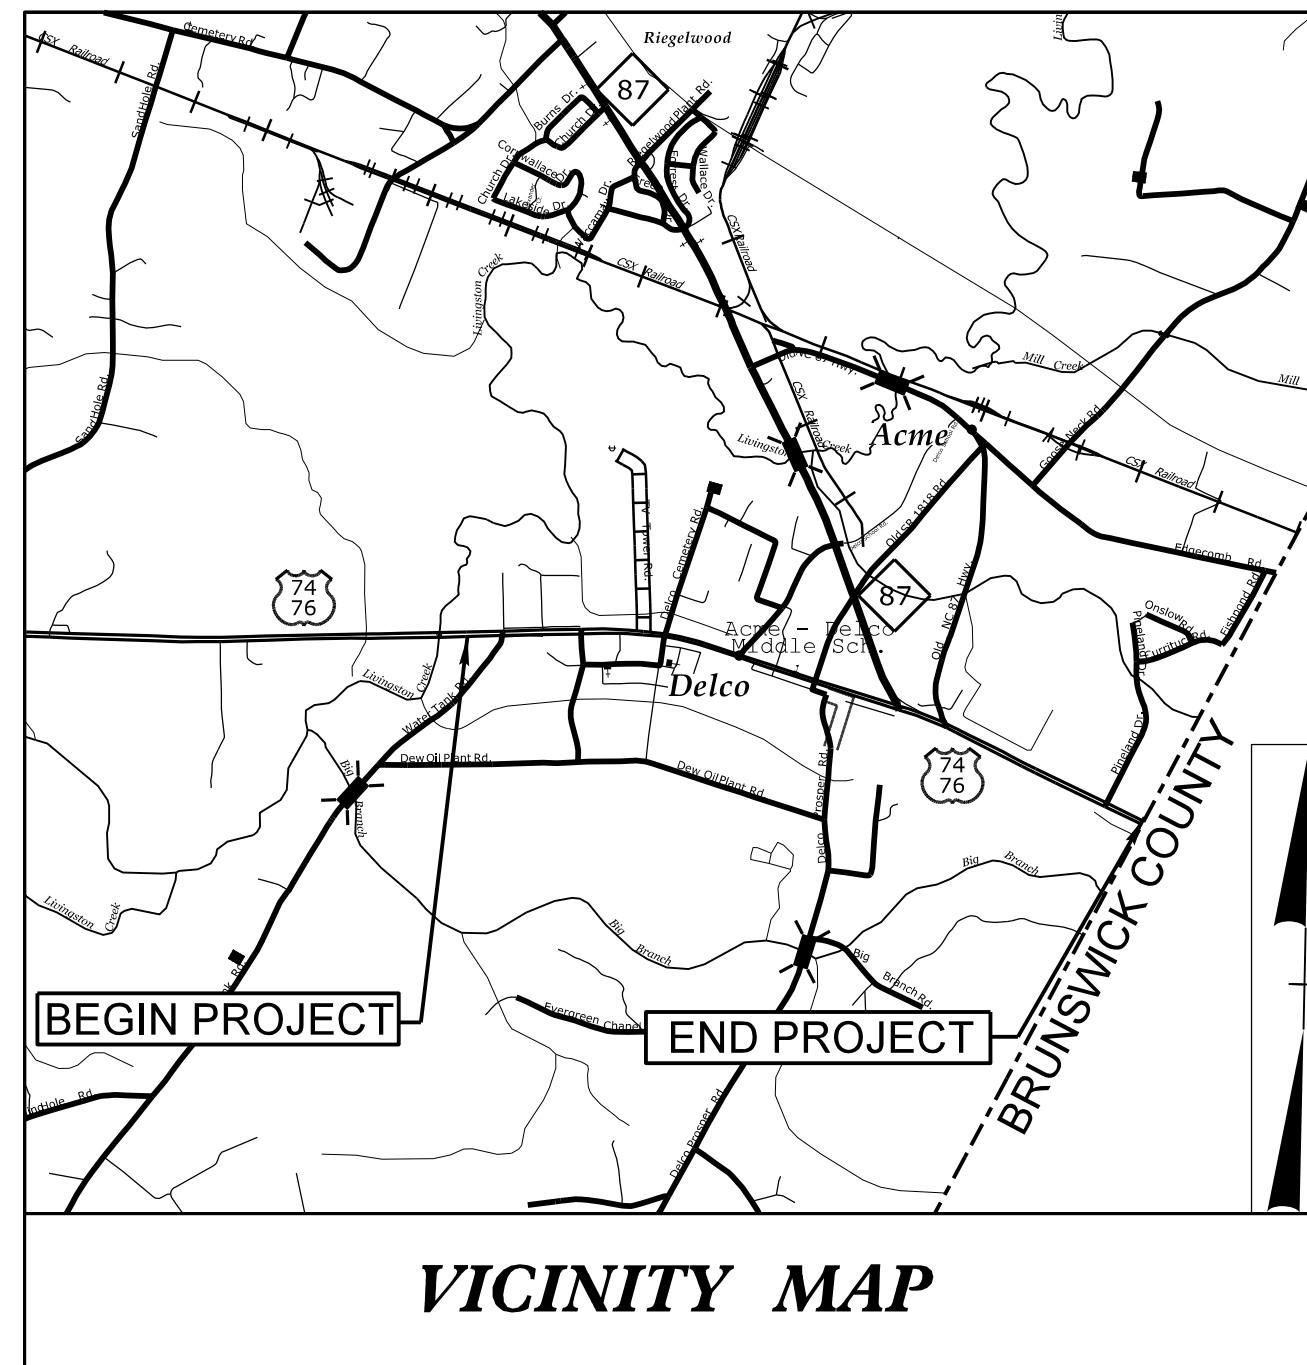


**TIP PROJECT: W-5601EV**

**CONTRACT: C204133**


**BEGIN TIP PROJECT W-5601EV  
BEGIN CONSTRUCTION  
-L- STA. 19+59.11**

**END TIP PROJECT NO. W-5601EV  
END CONSTRUCTION  
-L- STA. 164+76.07**

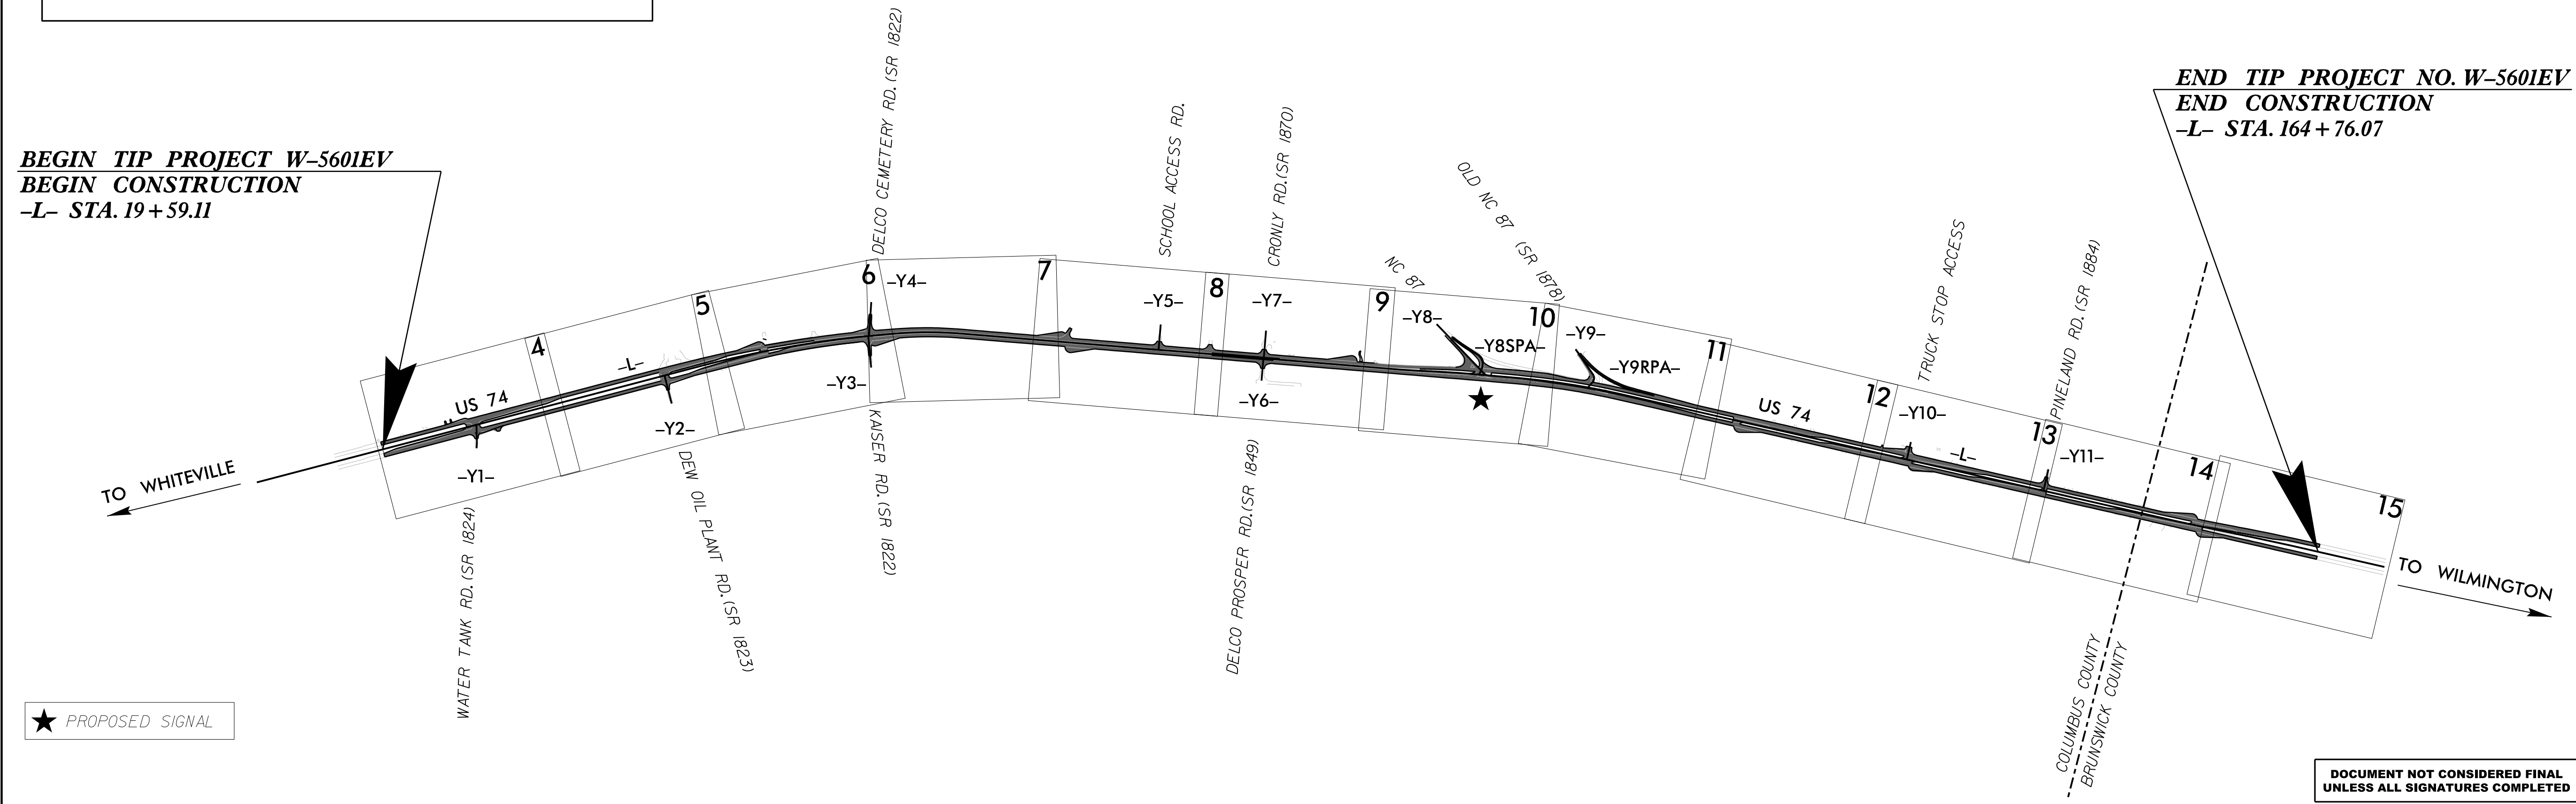

★ PROPOSED SIGNAL

**DOCUMENT NOT CONSIDERED FINAL  
UNLESS ALL SIGNATURES COMPLETED**

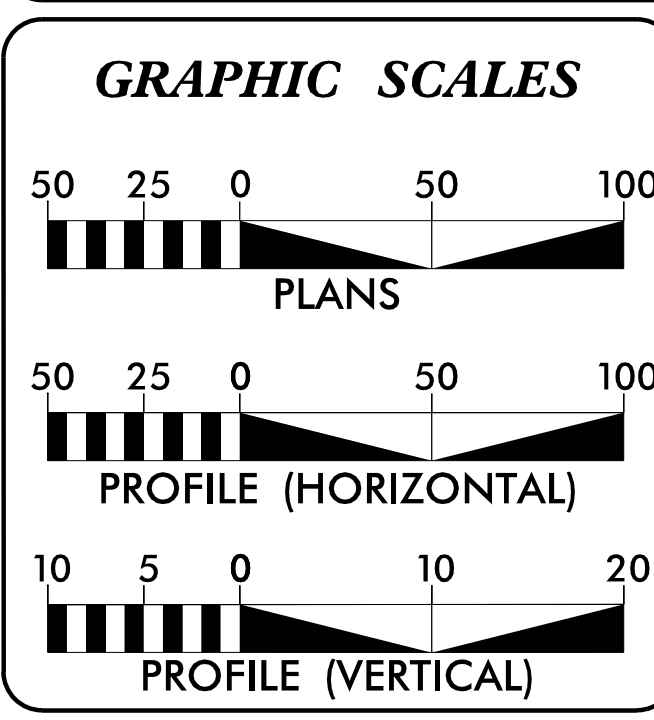

**DESIGN DATA**

ADT 2016	=	25,000
V	=	50/60 MPH
FUNC CLASS	=	ARTERIAL

**PROJECT LENGTH**

LENGTH ROADWAY TIP PROJECT W-5601EV	=	2.749 MILES
TOTAL LENGTH TIP PROJECT W-5601EV	=	2.749 MILES

Prepared In The Offices of:

**Stantec**

Stantec Consulting Services Inc. Tel: (919) 851-6866  
801 Jones Franklin Road www.stantec.com  
Suite 300 Raleigh, NC 27606 Fax: (919) 851-7024  
License No. F-5372

2018 STANDARD SPECIFICATIONS	STANTEC CONTACT:
<b>RIGHT OF WAY DATE:</b> June 27, 2017	<b>STEVE SMALLWOOD, PE</b> PROJECT ENGINEER
<b>LETTING DATE:</b> August 21, 2018	<b>STEVE KENDALL, PE</b> PROJECT DESIGN ENGINEER

**HYDRAULICS ENGINEER**

5/29/2018

SIGNATURE:

**ROADWAY DESIGN ENGINEER**

5/29/2018

SIGNATURE:

