


PROJECT REFERENCE NO. W5601EV	SHEET NO. 2B-3
R/W SHEET NO.	ROADWAY DESIGN ENGINEER
<b>DOCUMENT NOT CONSIDERED FINAL UNLESS ALL SIGNATURES COMPLETED</b>	



# INTERSECTION DETAIL -L- AND -Y6/-Y7-


NOTE: ALL RADII 2' UNLESS OTHERWISE NOTED

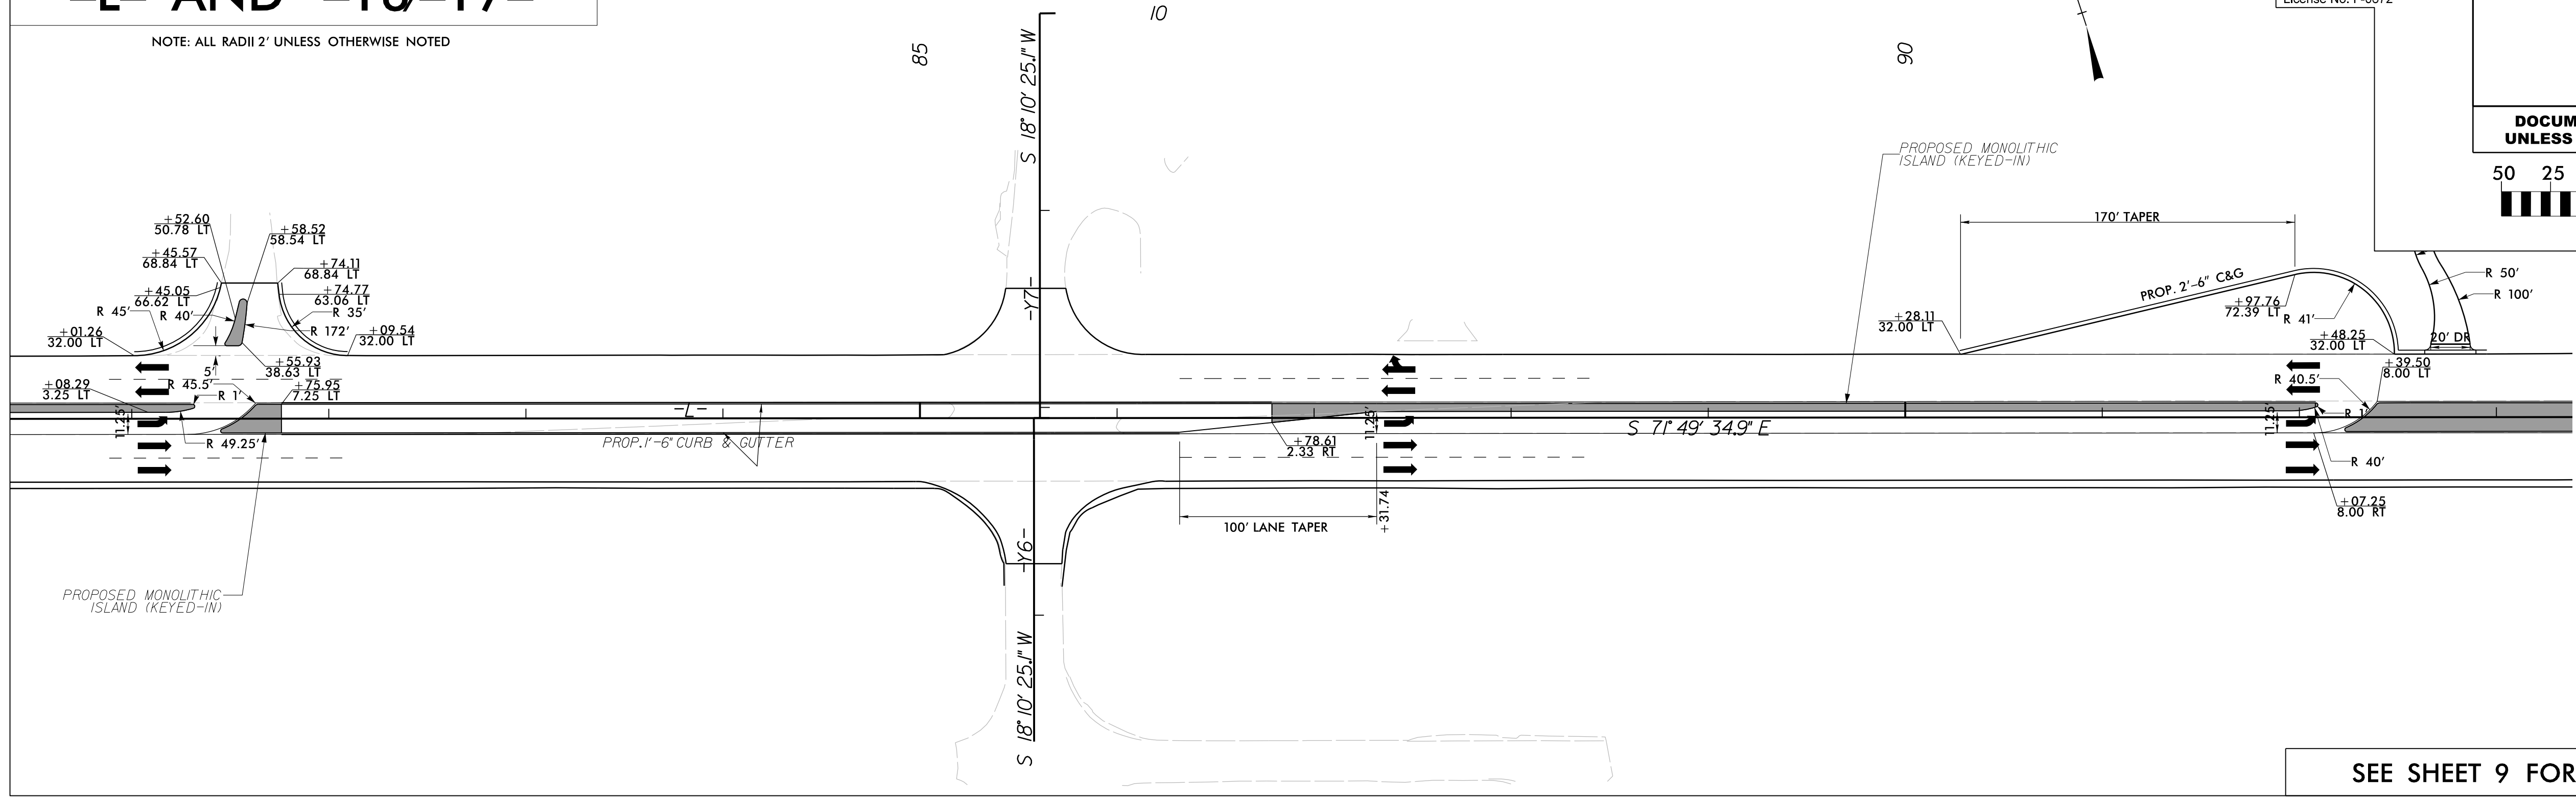

SEE SHEET 9 FOR -L- PLAN

# INTERSECTION DETAIL -L- AND -Y8-

NOTE: ALL RADII 2' UNLESS OTHERWISE NOTED

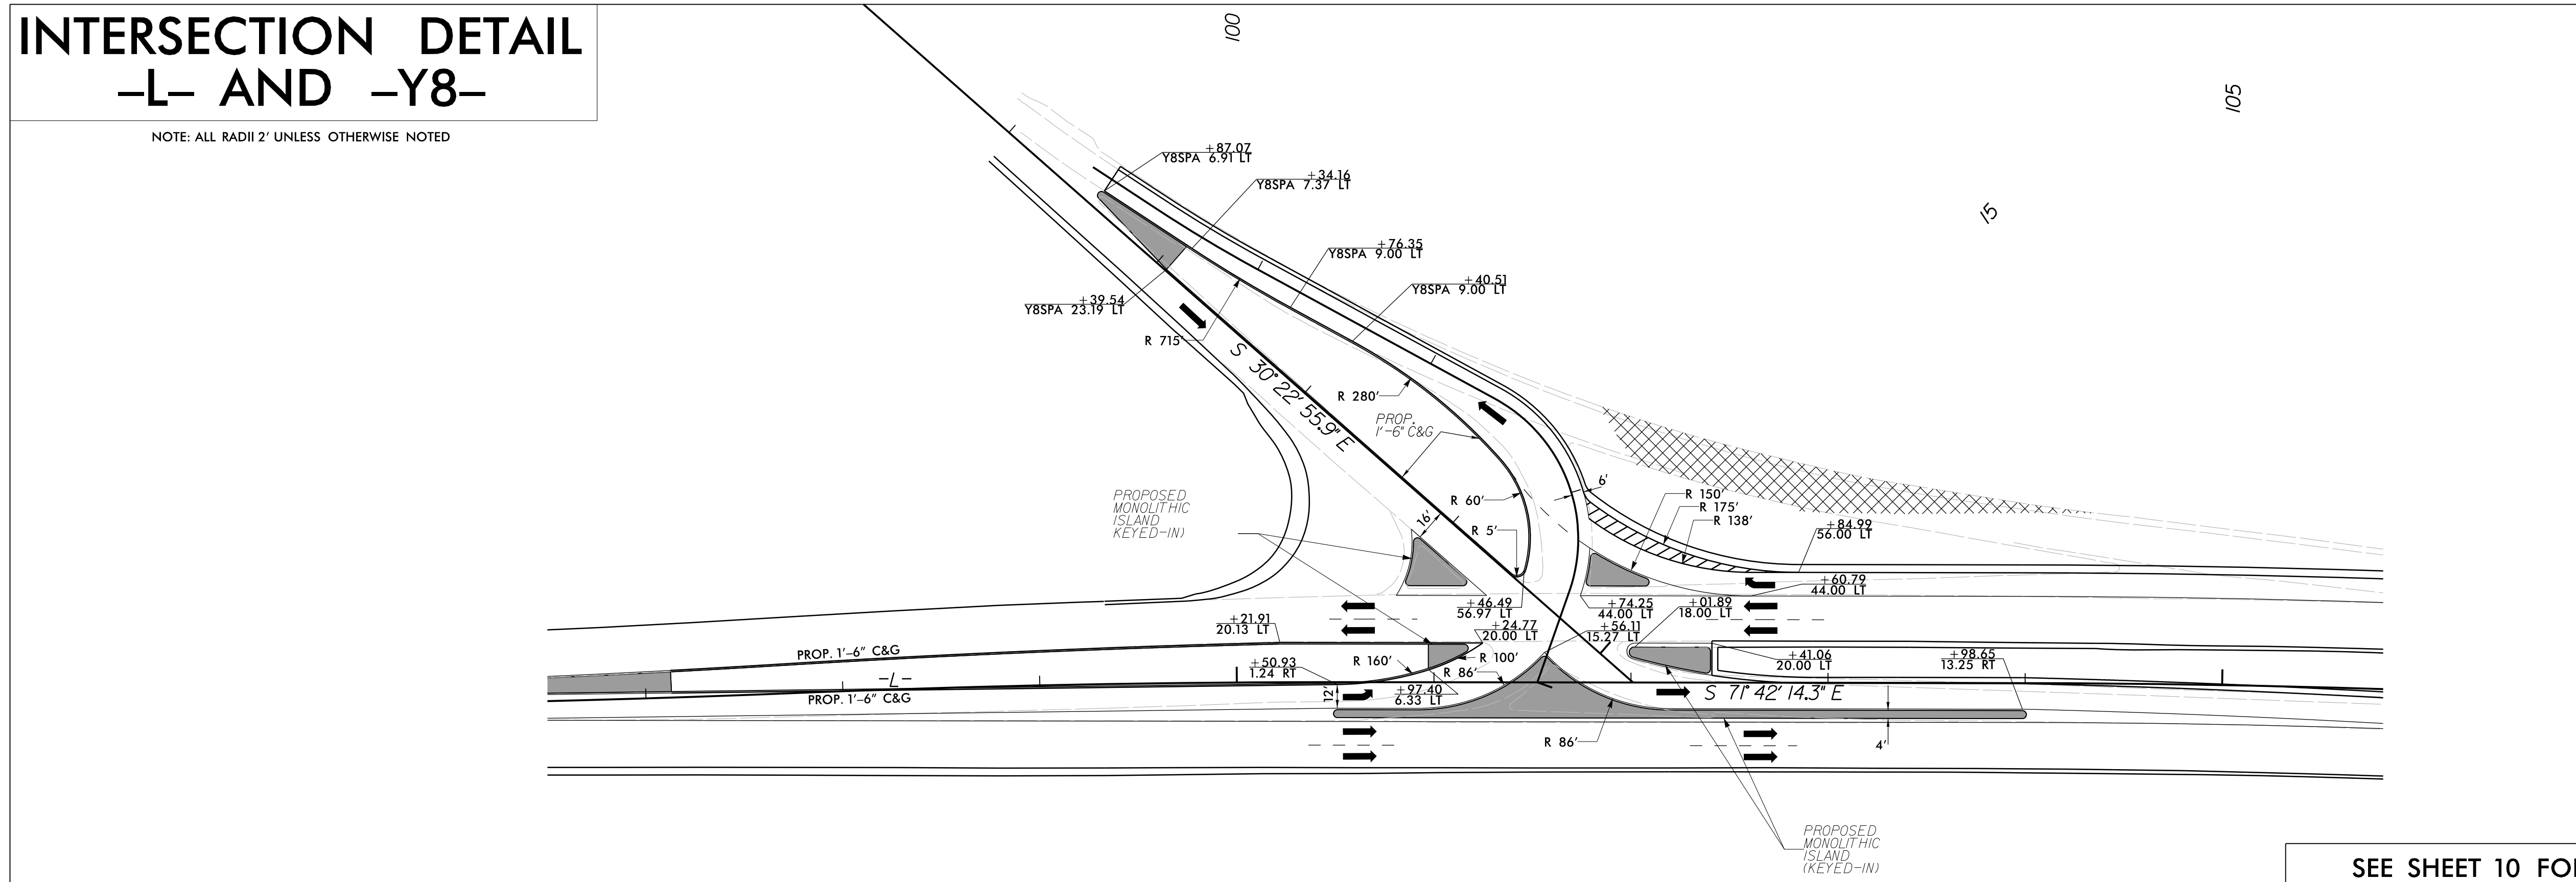

SEE SHEET 10 FOR -L- PLAN

REVISIONS