

8/17/99

REVISIONS

5/29/2018
U:\Roadway\Pro\W5601EV.rdj.psh06.dgn
-chao






Stantec Consulting Services Inc.
801 Jones Franklin Road
Suite 300
Raleigh, NC 27606
Tel. (919) 851-6866
Fax. (919) 851-7024
www.stantec.com
License No. F-0672

PROJECT REFERENCE NO. W-5601EV		SHEET NO. 6	
RW SHEET NO.		HYDRAULICS ENGINEER	
ROADWAY DESIGN ENGINEER		HYDRAULICS ENGINEER	
DOCUMENT NOT CONSIDERED FINAL UNLESS ALL SIGNATURES COMPLETED			

-L-

PI Sta 50+17.07
 $\Delta = 9^{\circ}10'52.2''$ (RT)
 $D = 0^{\circ}44'04.4''$
 $L = 1,249.88'$
 $T = 626.28'$
 $R = 7,800.00'$
 $e = \text{exist}$

NAD 83/2001

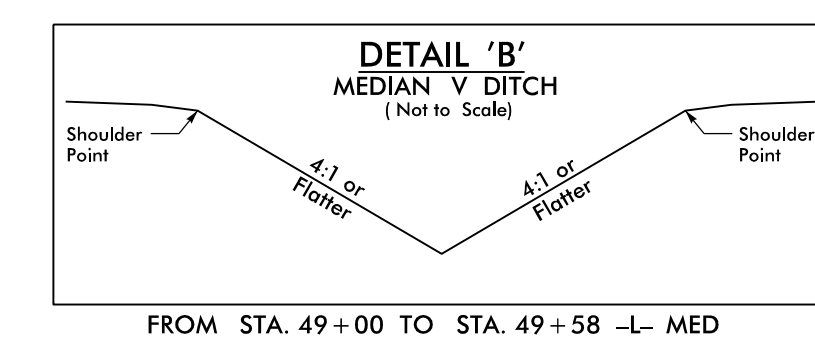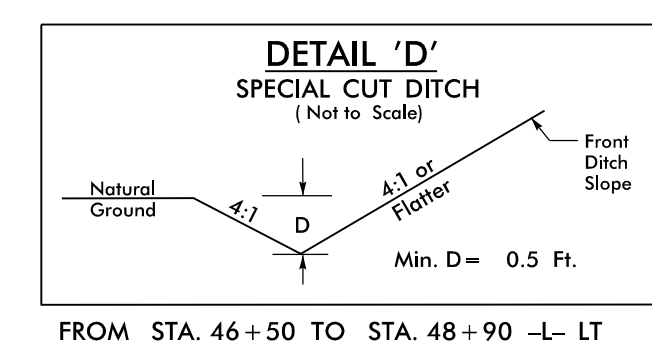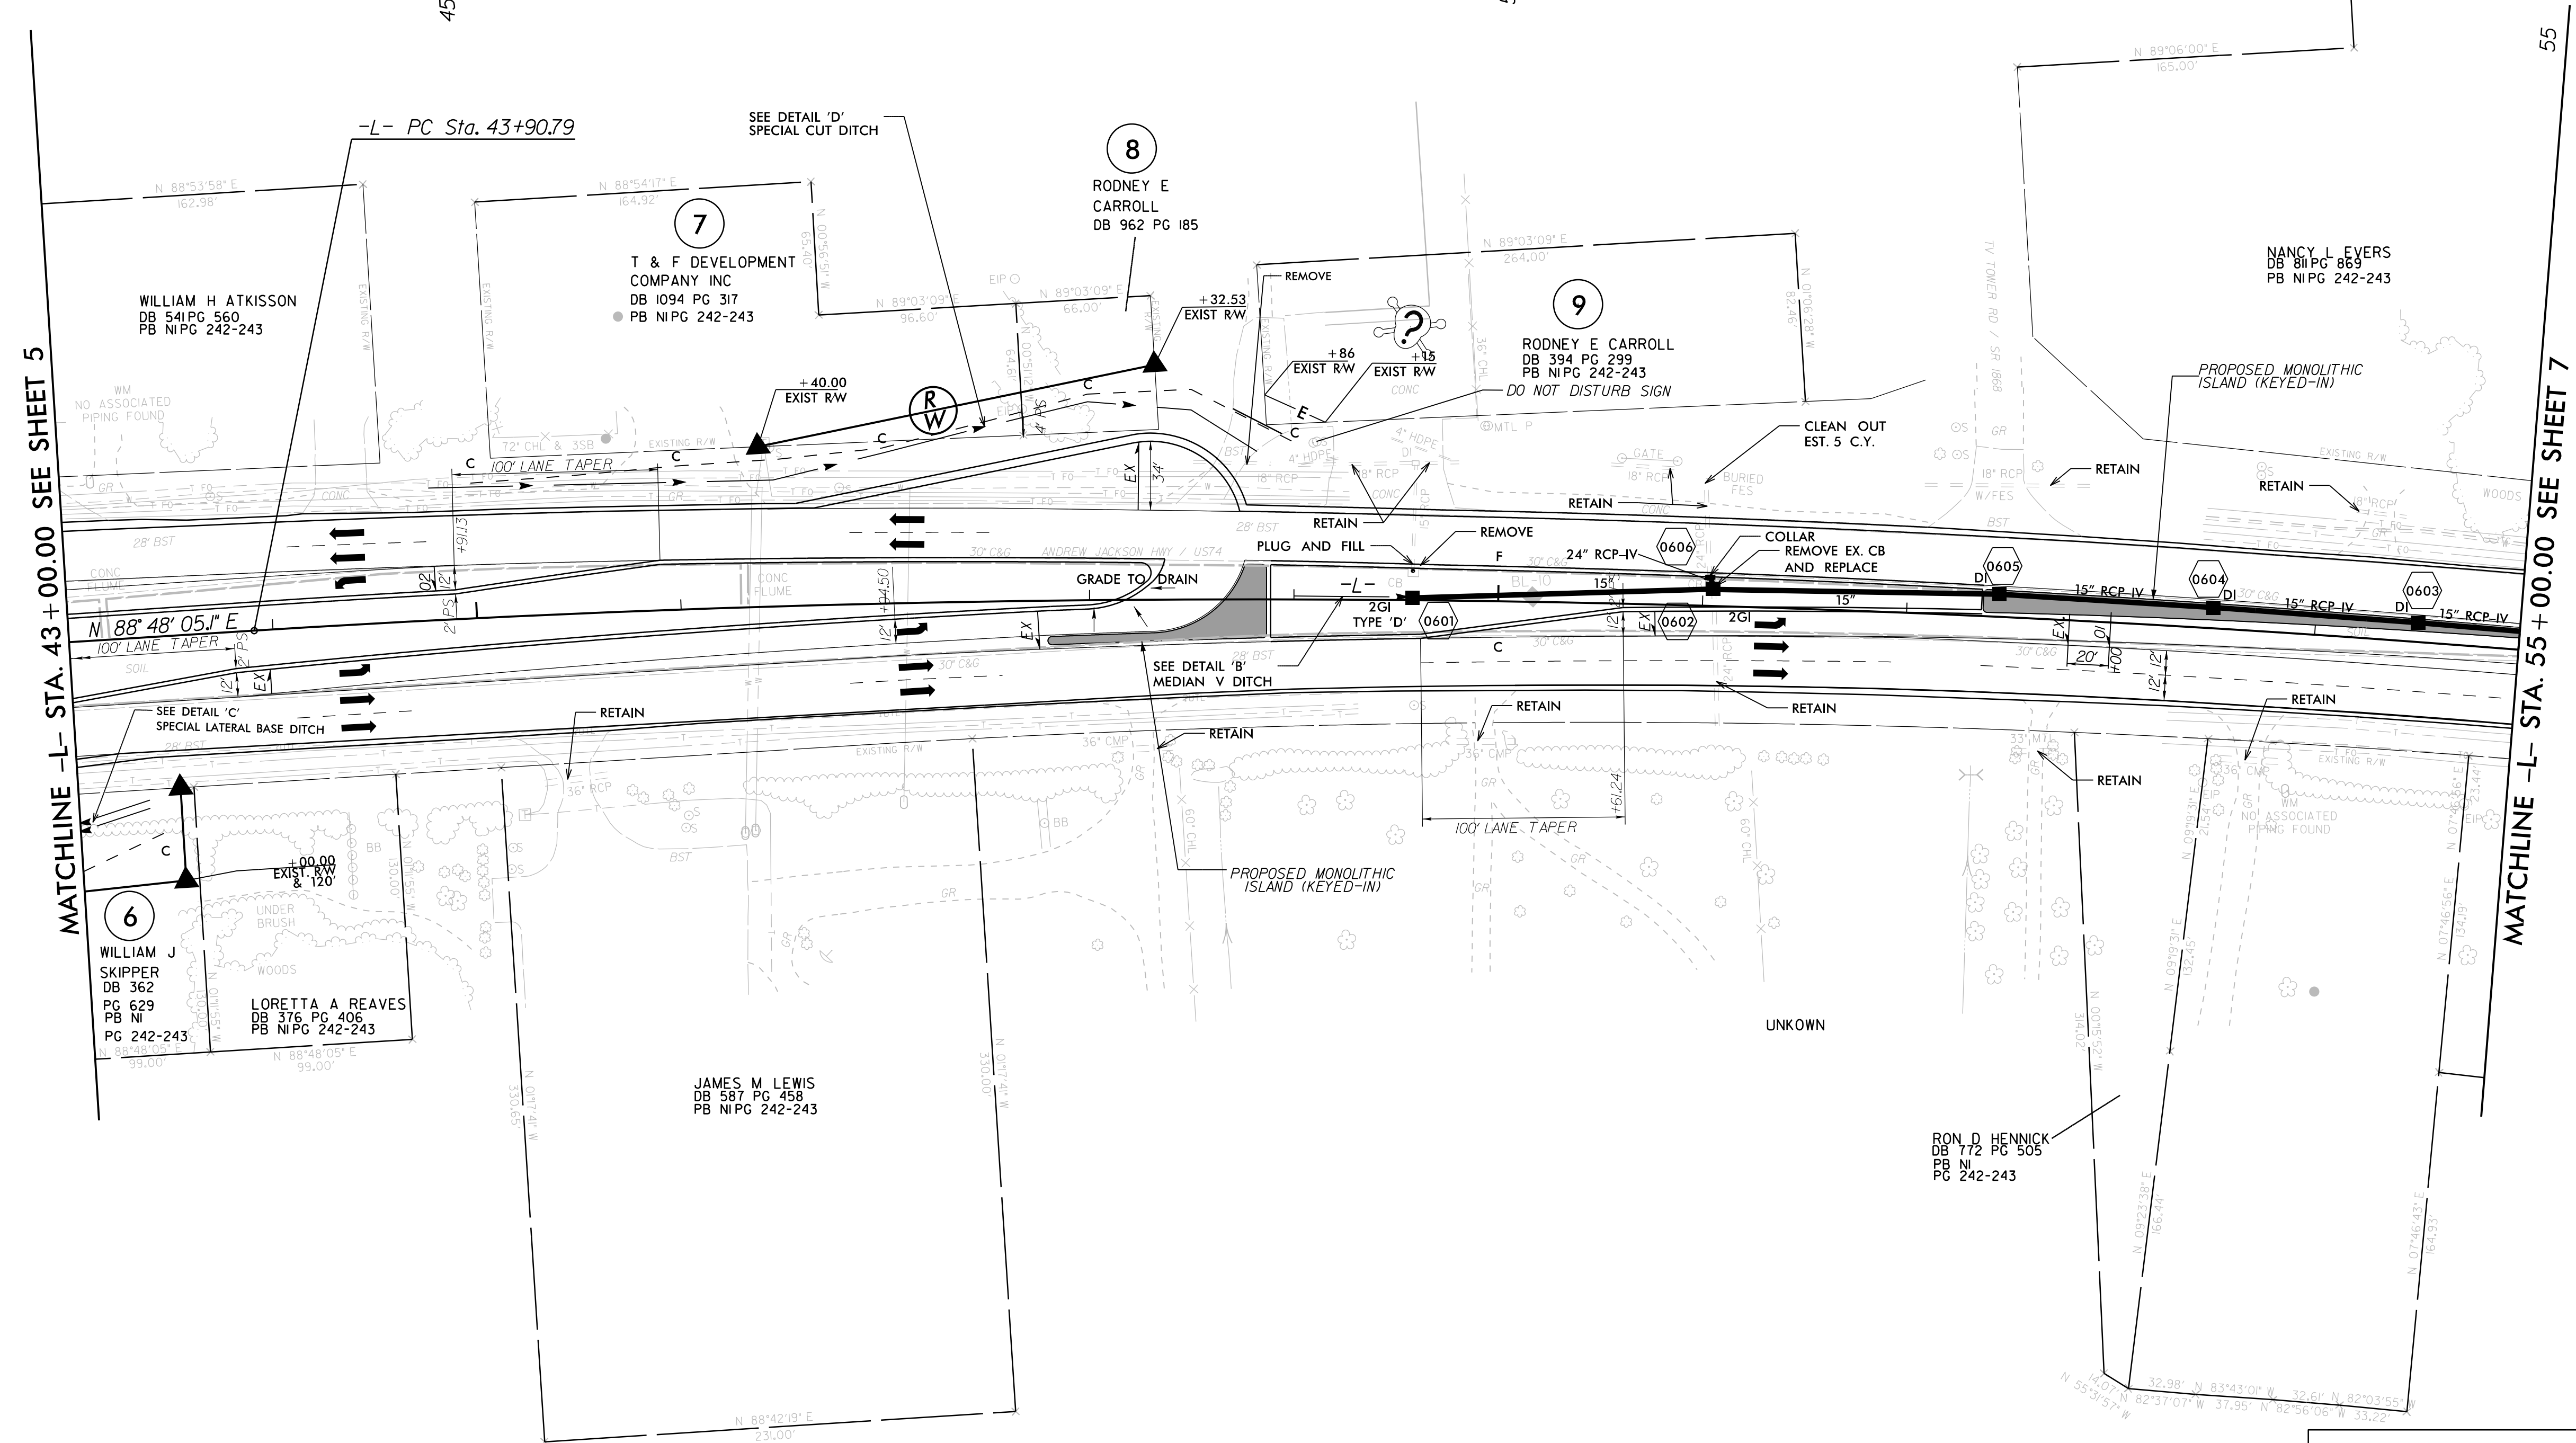

PLACE BLOCKOUT PER RSD 904.50 SHEET 2 OF 2
IN 2' CONCRETE ISLAND FOR SIGNS SHOWN ON
SIGNING PLANS OR DIRECTED BY THE ENGINEER.

NOTE:
SEE SHEET 2B-1 FOR INTERSECTION DETAIL
SEE SHEET 17 FOR -L- PROFILE