


8/17/99



Stantec Consulting Services Inc.
801 Jones Franklin Road
Suite 300
Raleigh, NC 27606
Tel. (919) 851-6866
Fax. (919) 851-7024
www.stantec.com
License No. F-0672



| | | | |
|--|--|--|--|
| PROJECT REFERENCE NO. W-5601EV | | SHEET NO. 8 | |
| ROADWAY DESIGN ENGINEER | | HYDRAULICS ENGINEER | |
| MI ENGINEERING 1011 SCHAUB DRIVE, SUITE 100 RALEIGH, NC 27606 (919) 851-6866 FIRM PE NUMBER: P-0675/2 5/29/2018 | | MI ENGINEERING 1011 SCHAUB DRIVE, SUITE 100 RALEIGH, NC 27606 (919) 851-6866 FIRM PE NUMBER: P-0675/2 5/29/2018 | |
| DOCUMENT NOT CONSIDERED FINAL UNLESS ALL SIGNATURES COMPLETED | | | |

REVISIONS

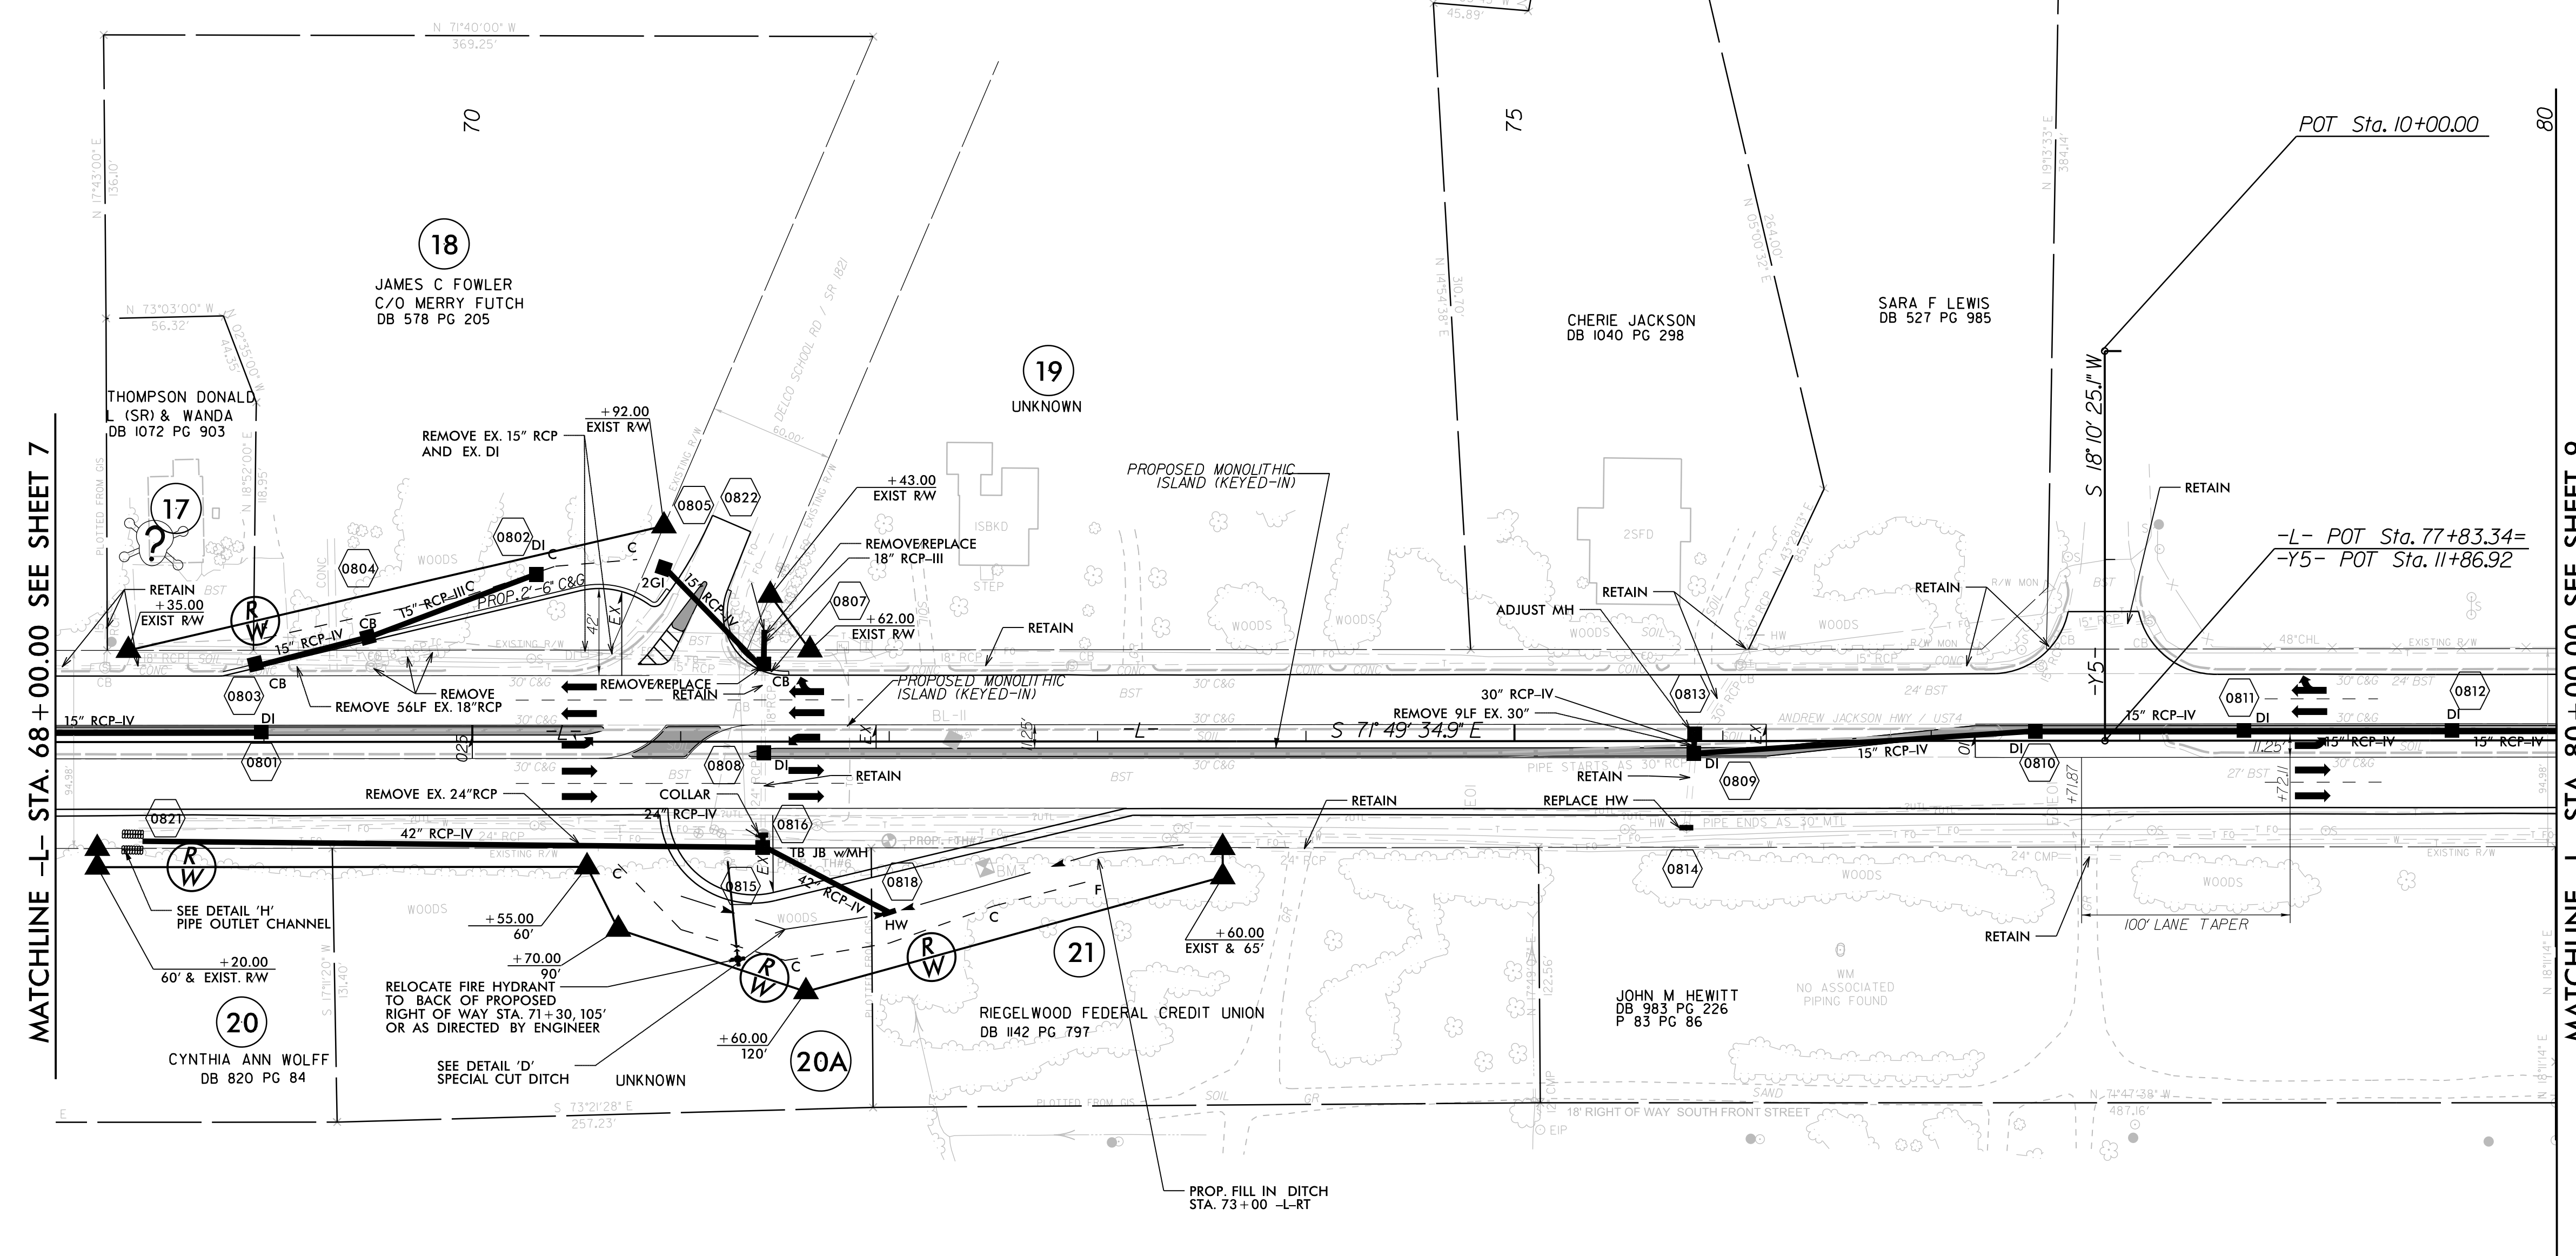

MATCHLINE -L- STA. 68 + 00.00 SEE SHEET 7

MATCHLINE -L- STA. 80 + 00.00 SEE SHEET 9

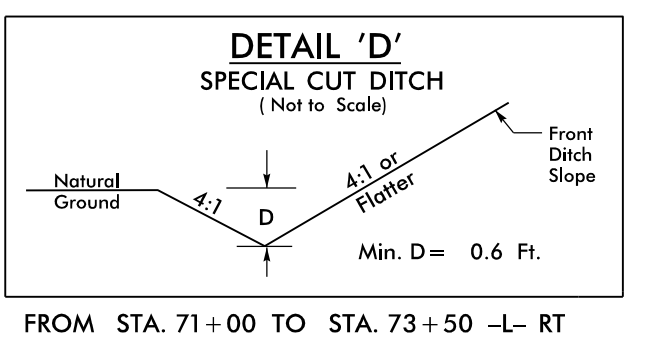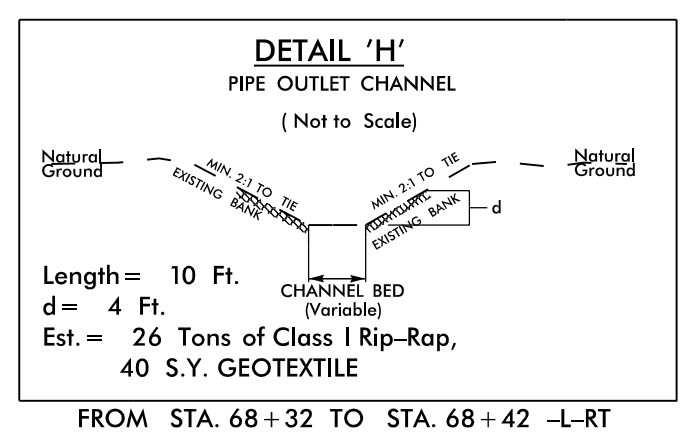

PLACE BLOCKOUT PER RSD 904.50 SHEET 2 OF 2 IN 2' CONCRETE ISLAND FOR SIGNS SHOWN ON SIGNING PLANS OR DIRECTED BY THE ENGINEER.

NOTE:
SEE SHEET 2B-2 FOR INTERSECTION DETAIL
SEE SHEET 18 FOR -L- PROFILE

5/29/2018
J:\Roadway\Proj\W5601EV_rdy_psh08.dgn
shio