

8/17/99

MI ENGINEERING
1011 SCHAUH DRIVE, SUITE 100
RALEIGH, NC 27606
(919) 851-6606
FIRM PE NUMBER - P-0671




Stantec Consulting Services Inc.
801 Jones Franklin Road
Suite 300
Raleigh, NC 27606
Tel. (919) 851-6866
Fax. (919) 851-7024
www.stantec.com
License No. F-0672

PROJECT REFERENCE NO. W-5601EV		SHEET NO. 9	
RW SHEET NO. ROADWAY DESIGN ENGINEER		HYDRAULICS ENGINEER	
DOCUMENT NOT CONSIDERED FINAL UNLESS ALL SIGNATURES COMPLETED			

REVISIONS

MATCHLINE -L- STA. 80 + 00.00 SEE SHEET 8

MATCHLINE -L- STA. 93 + 00.00 SEE SHEET 10

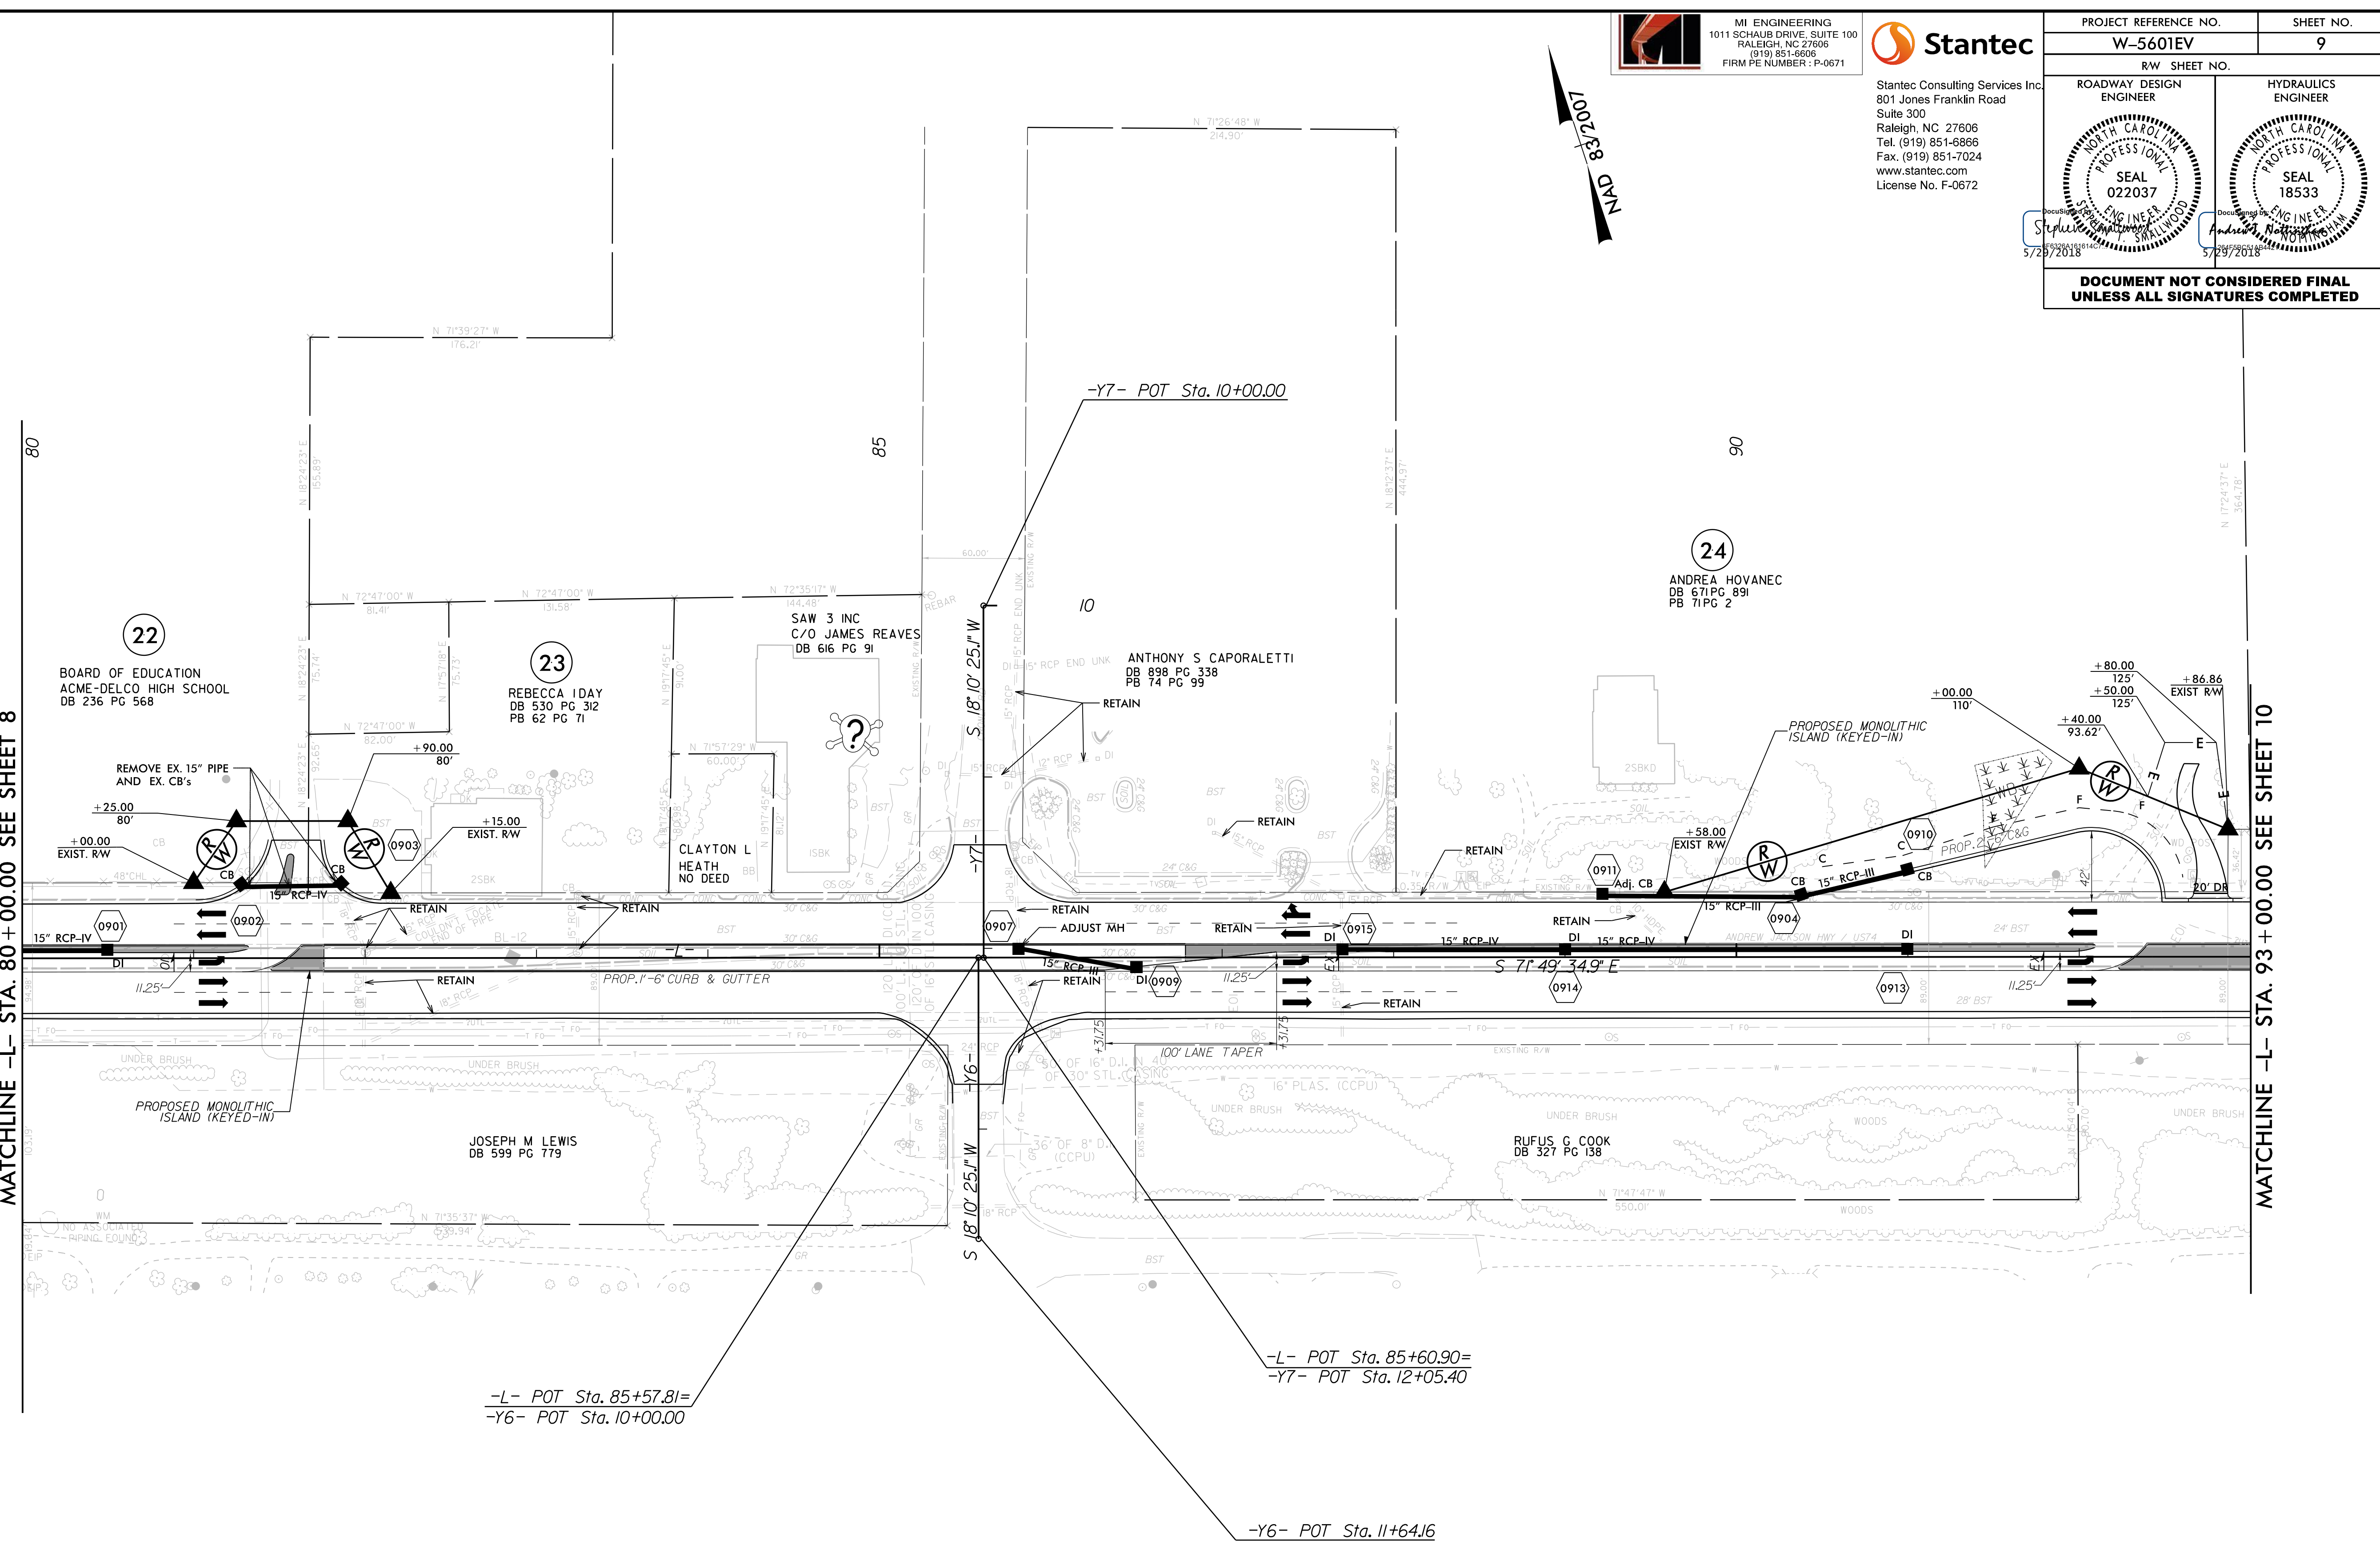

-L- POT Sta. 85+57.81=
-Y6- POT Sta. 10+00.00

-L- POT Sta. 85+60.90=
-Y7- POT Sta. 12+05.40

-Y6- POT Sta. 11+64.16

PLACE BLOCKOUT PER RSD 904.50 SHEET 2 OF 2
IN 2' CONCRETE ISLAND FOR SIGNS SHOWN ON
SIGNING PLANS OR DIRECTED BY THE ENGINEER.

NOTE:
SEE SHEET 2B-3 FOR INTERSECTION DETAIL
SEE SHEET 18 FOR -L- PROFILE

5/29/2018
U:\Roadway\Pro\W5601EV_rdy_psh09.dgn
-chao