



8/17/99

MI ENGINEERING  
1011 SCHAUB DRIVE, SUITE 100  
RALEIGH, NC 27606  
(919) 851-6606  
FIRM PE NUMBER - P-0671



Stantec Consulting Services Inc.  
801 Jones Franklin Road  
Suite 300  
Raleigh, NC 27606  
Tel. (919) 851-6866  
Fax. (919) 851-7024  
www.stantec.com  
License No. F-0672




PROJECT REFERENCE NO. <b>W-5601EV</b>		SHEET NO. <b>12</b>	
ROADWAY DESIGN ENGINEER		HYDRAULICS ENGINEER	
 SEAL 022037 5/29/2018		 SEAL 18533 5/29/2018	
<b>DOCUMENT NOT CONSIDERED FINAL UNLESS ALL SIGNATURES COMPLETED</b>			

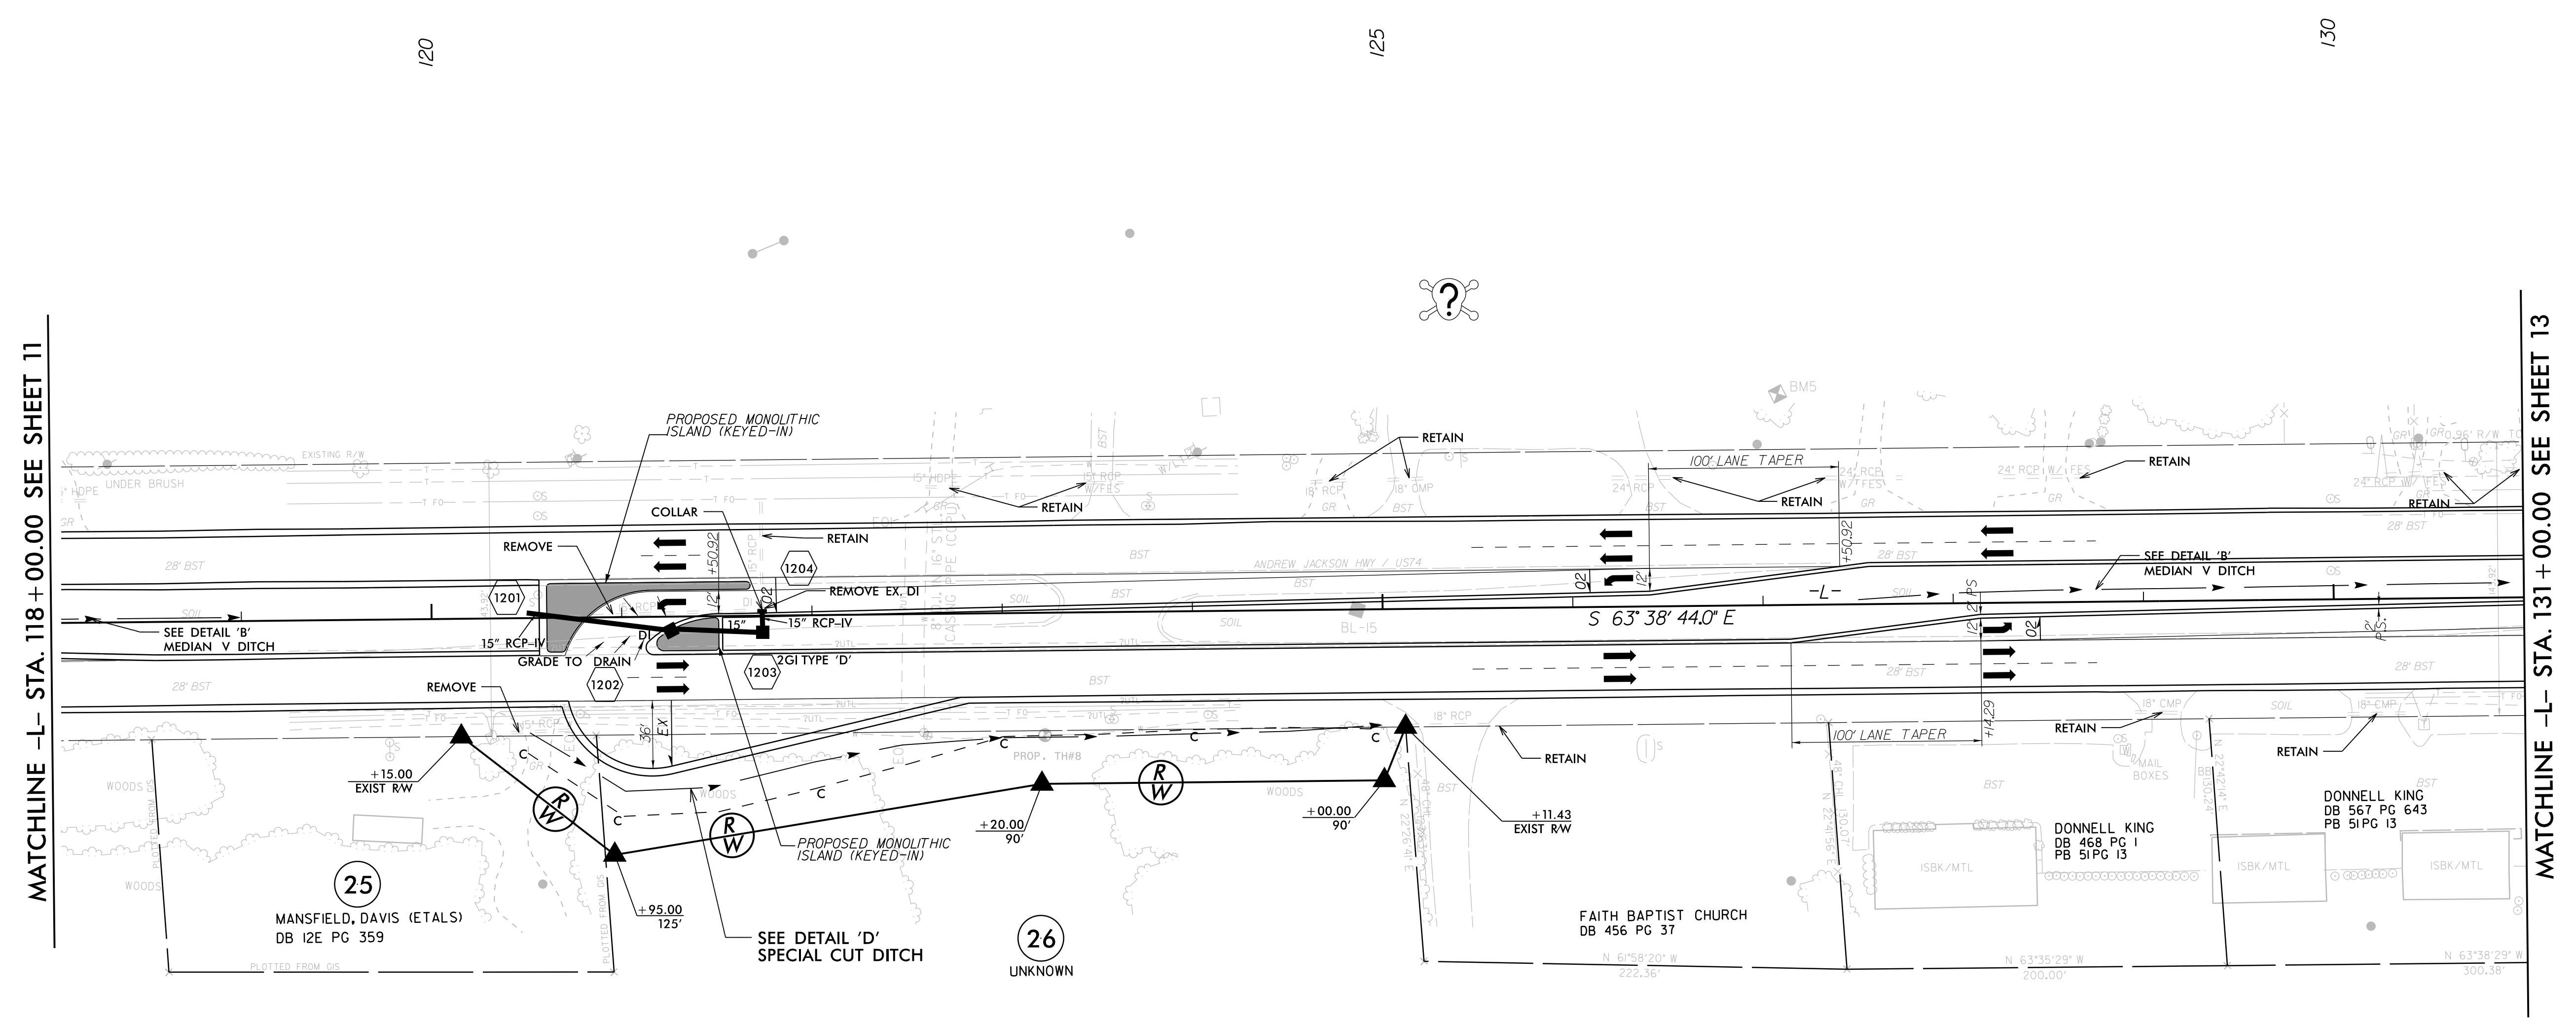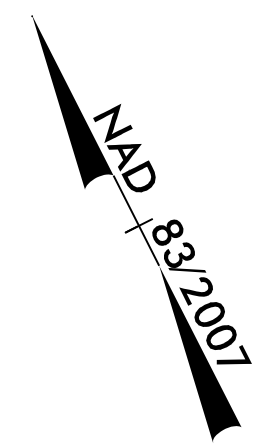

REVISIONS

MATCHLINE -L- STA. 118 + 00.00 SEE SHEET 11

MATCHLINE -L- STA. 131 + 00.00 SEE SHEET 13

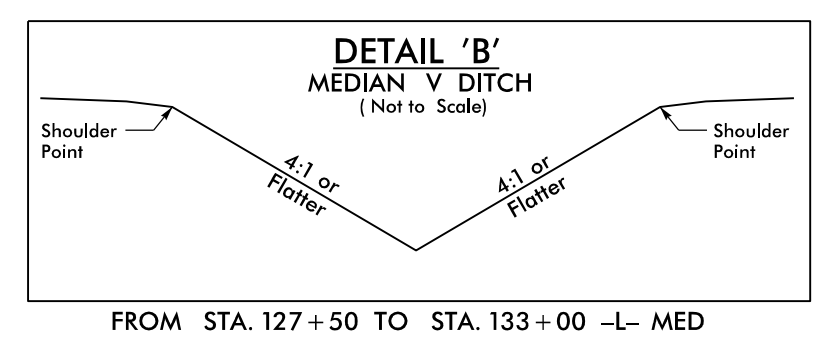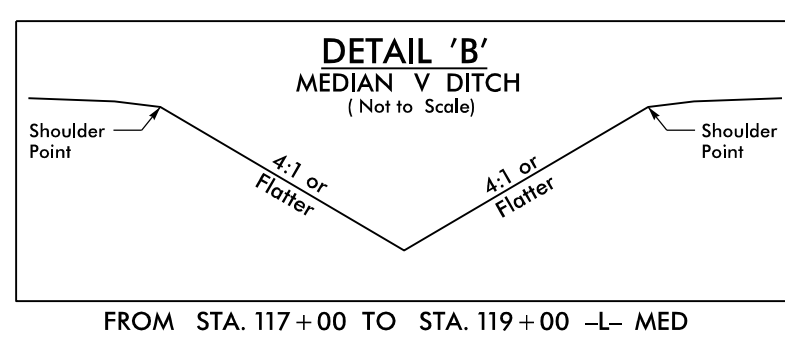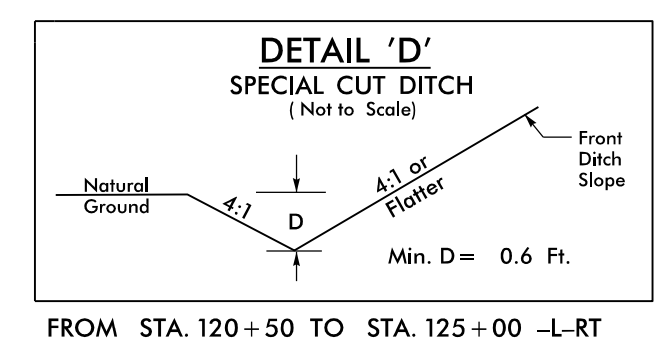

PLACE BLOCKOUT PER RSD 904.50 SHEET 2 OF 2  
IN 2' CONCRETE ISLAND FOR SIGNS SHOWN ON  
SIGNING PLANS OR DIRECTED BY THE ENGINEER.

**NOTE:**  
SEE SHEET 2B-4 FOR INTERSECTION DETAIL  
SEE SHEET 19 & 20 FOR -L- PROFILE

5/29/2018  
U:\Roadway\Proj\W5601EV\_r.dwg\_psh12.dgn  
-chao