



8/17/99

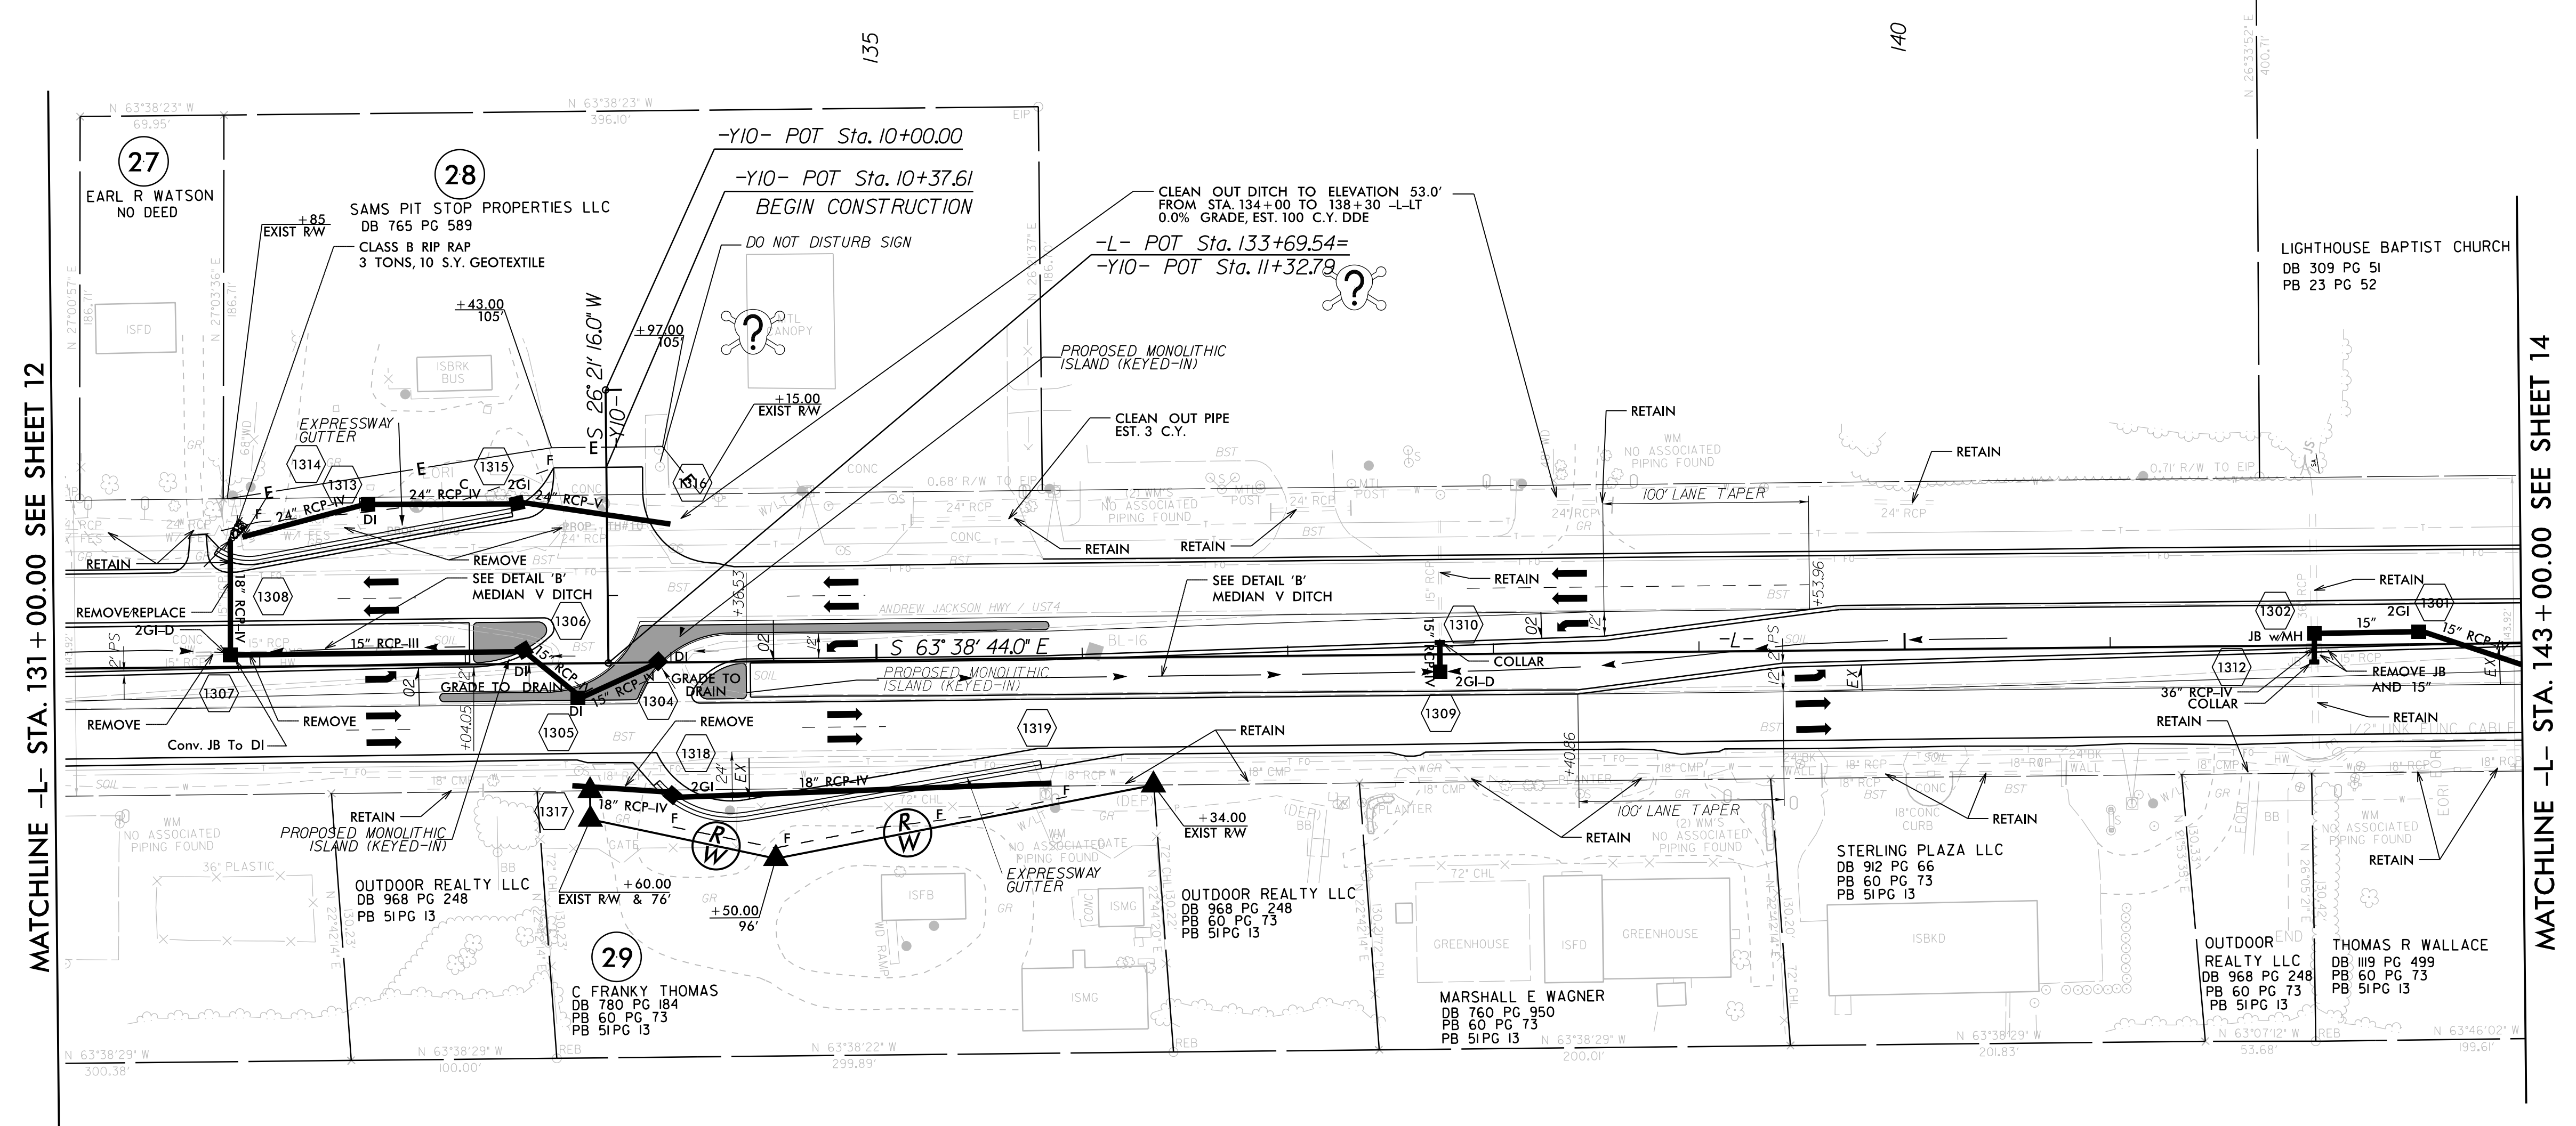

PROJECT REFERENCE NO. W-5601EV		SHEET NO. 13	
RW SHEET NO.			
ROADWAY DESIGN ENGINEER		HYDRAULICS ENGINEER	
DOCUMENT NOT CONSIDERED FINAL UNLESS ALL SIGNATURES COMPLETED			



Stantec Consulting Services Inc.
801 Jones Franklin Road
Suite 300
Raleigh, NC 27606
Tel. (919) 851-6866
Fax. (919) 851-7024
www.stantec.com
License No. F-0672

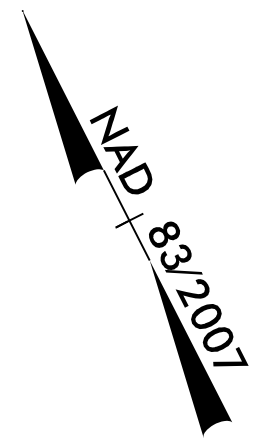

REVISIONS

MATCHLINE -L- STA. 131+00.00 SEE SHEET 12

MATCHLINE -L- STA. 143+00.00 SEE SHEET 14

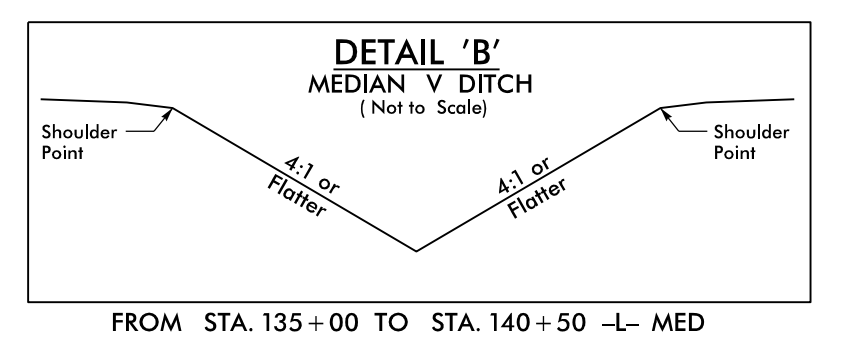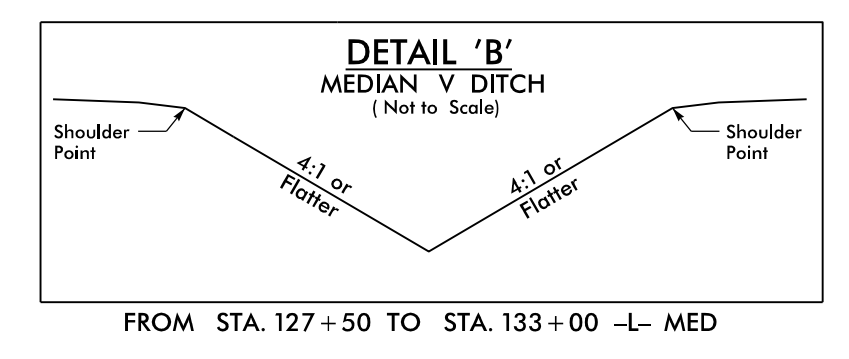

PLACE BLOCKOUT PER RSD 904.50 SHEET 2 OF 2 IN 2' CONCRETE ISLAND FOR SIGNS SHOWN ON SIGNING PLANS OR DIRECTED BY THE ENGINEER.

NOTE:
SEE SHEET 2B-5 FOR INTERSECTION DETAIL
SEE SHEET 20 FOR -L- PROFILE

5/29/2018
U:\Roadway\Pro\W5601EV_r.dwg_psh13.dgn
shio