




8/17/99

REVISIONS

5/29/2018
U:\Roadway\Proj\W5601EV_r.dwg_psh14.dgn
-chao

MATCHLINE -L- STA. 143+00.00 SEE SHEET 13

MATCHLINE -L- STA. 152+00.00 SEE SHEET 15

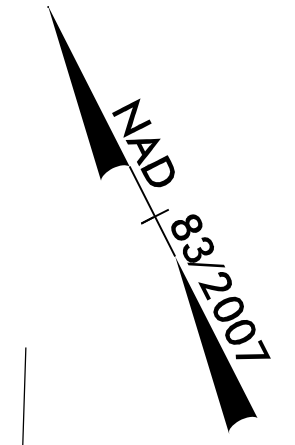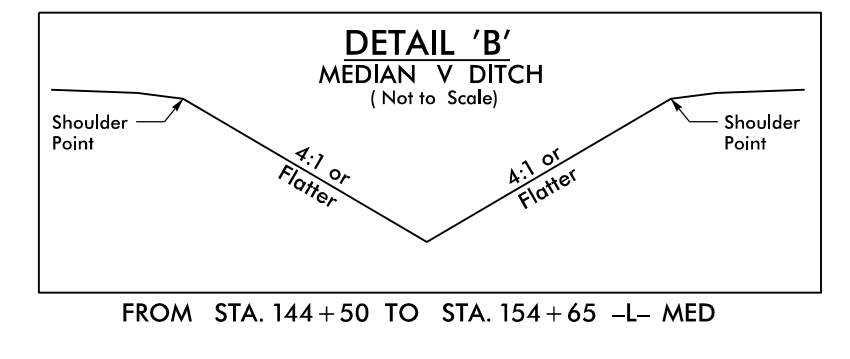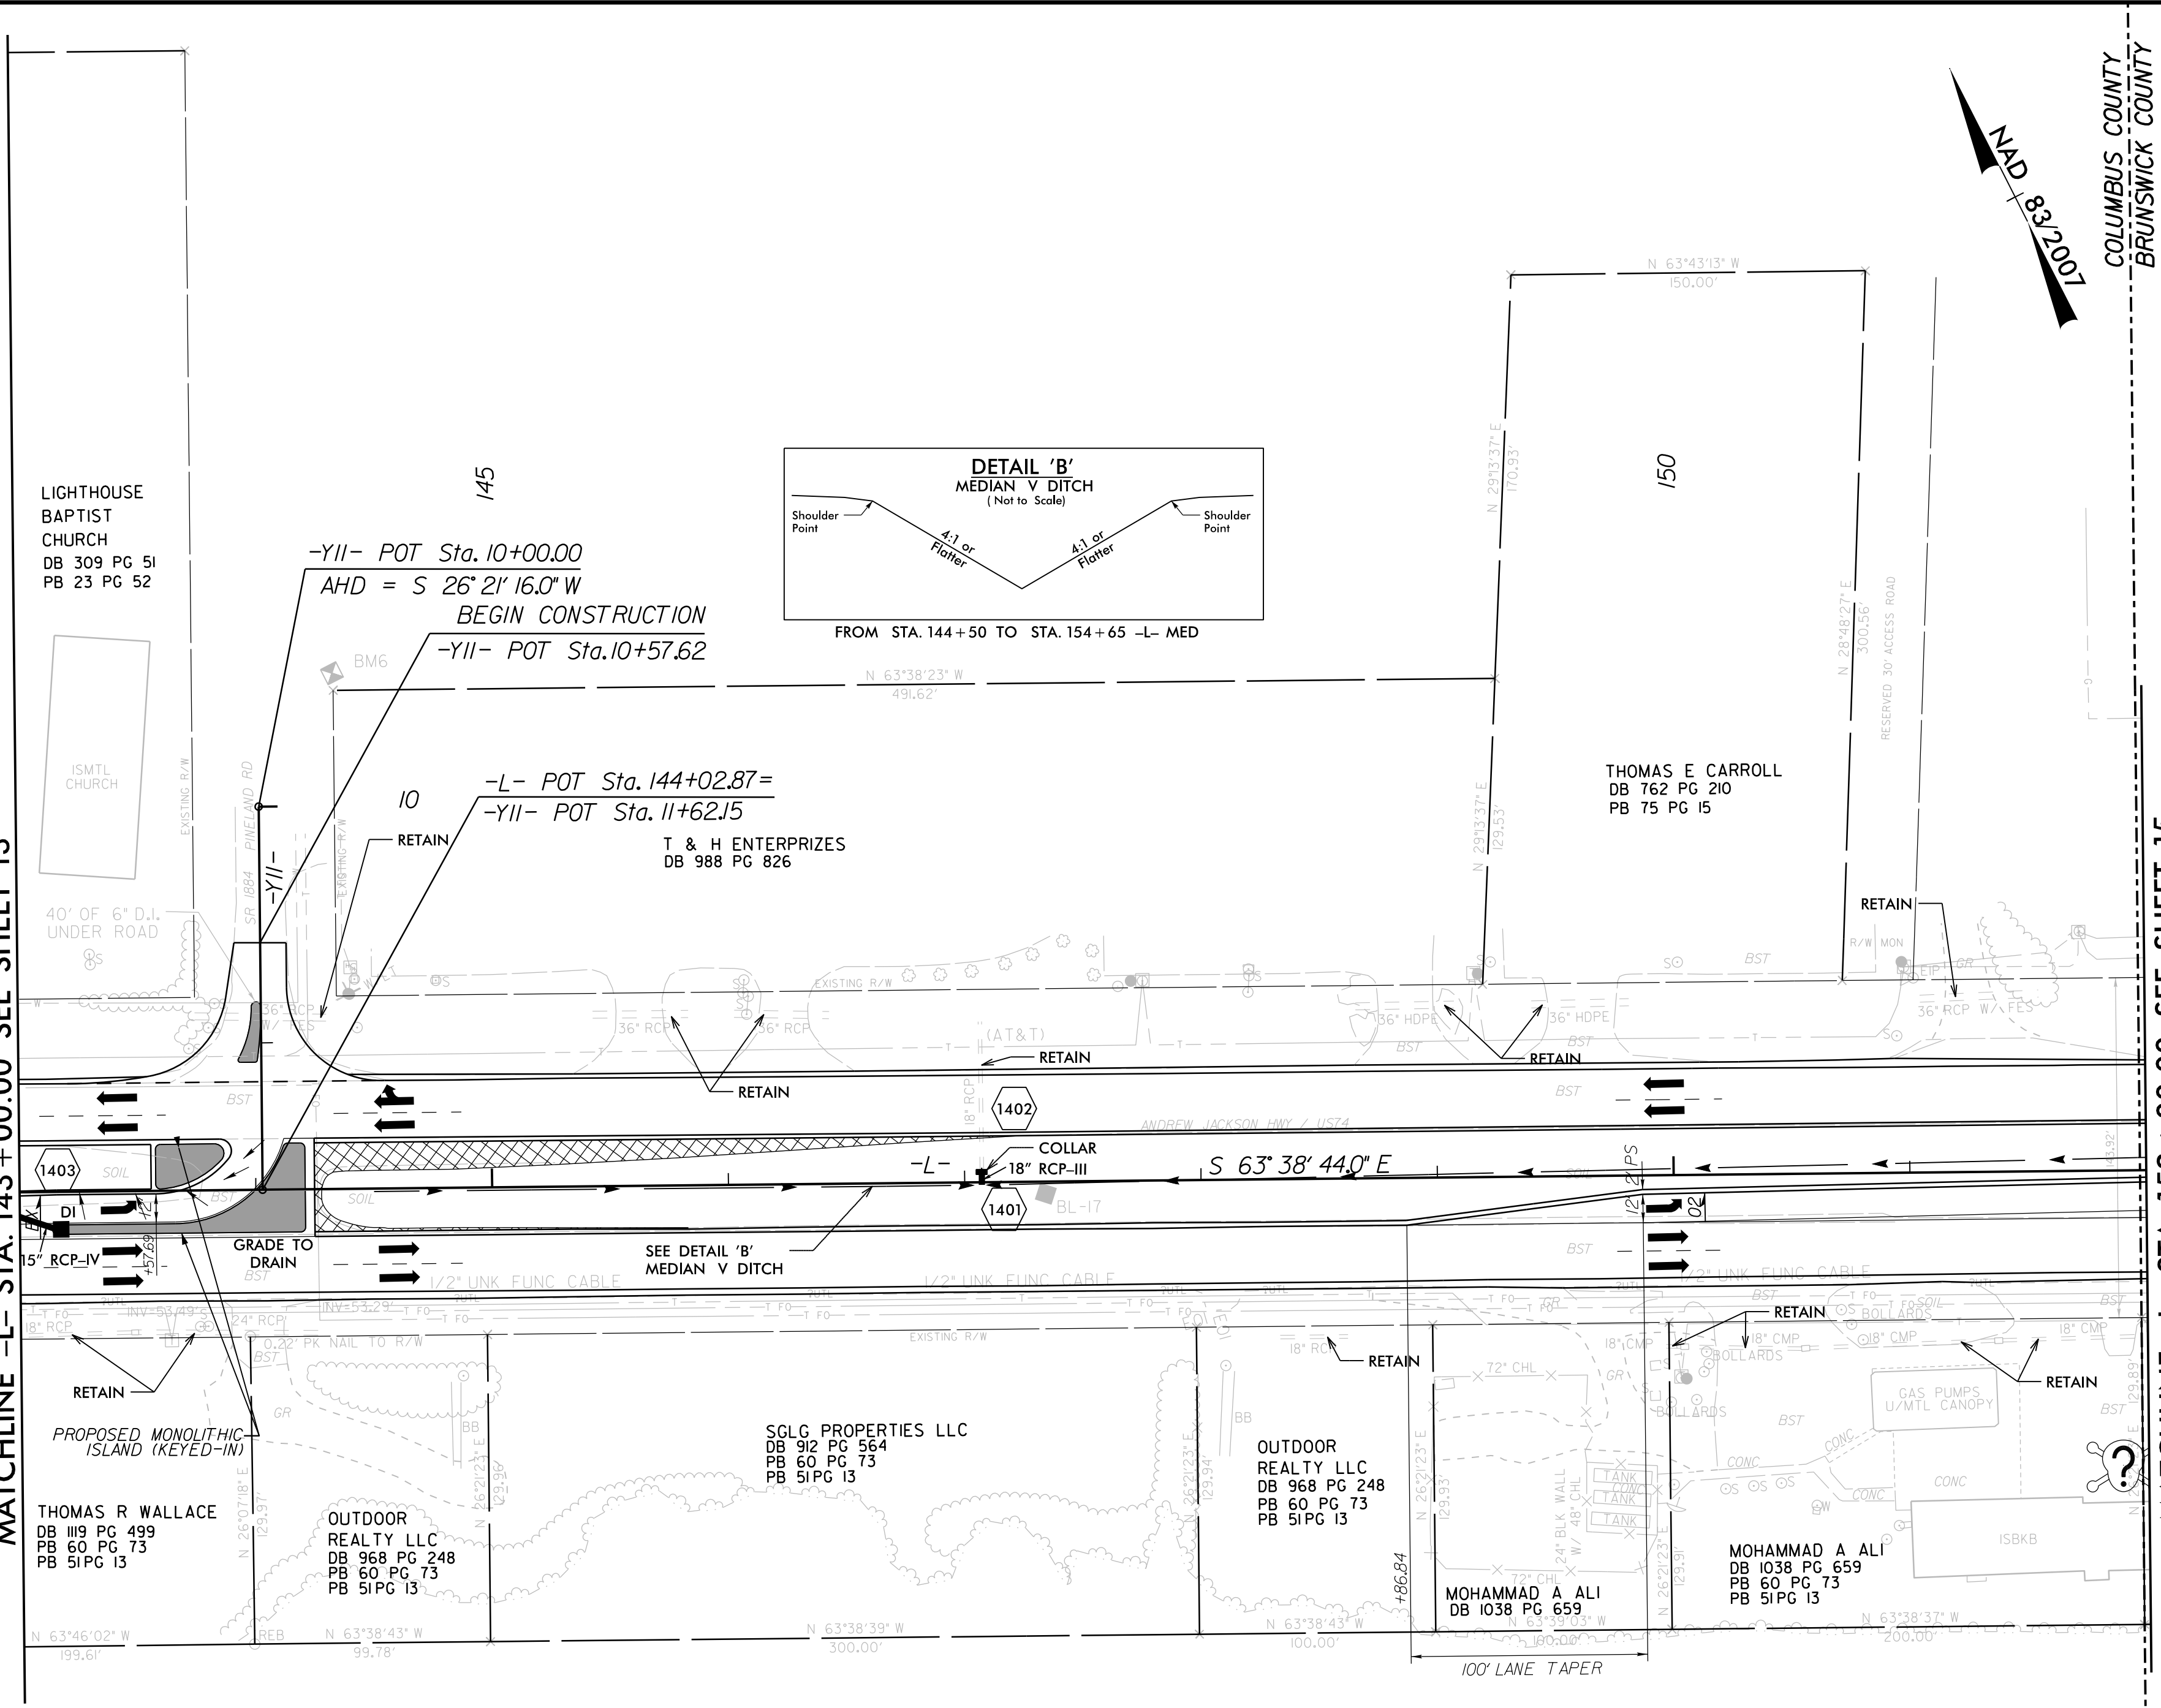

COLUMBUS COUNTY
BRUNSWICK COUNTY



PROJECT REFERENCE NO. W-5601EV		SHEET NO. 14	
RW SHEET NO.			
ROADWAY DESIGN ENGINEER		HYDRAULICS ENGINEER	
DOCUMENT NOT CONSIDERED FINAL UNLESS ALL SIGNATURES COMPLETED			

PLACE BLOCKOUT PER RSD 904.50 SHEET 2 OF 2 IN 2' CONCRETE ISLAND FOR SIGNS SHOWN ON SIGNING PLANS OR DIRECTED BY THE ENGINEER.

NOTE:
SEE SHEET 2B-5 FOR INTERSECTION DETAIL
SEE SHEET 20 & 21 FOR -L- PROFILE