

5/28/2018




MI ENGINEERING
1011 SCHAUH DRIVE, SUITE 100
RALEIGH, NC 27606
(919) 851-6666
FIRM PE NUMBER: P-0671



Stantec Consulting Services Inc.
801 Jones Franklin Road
Suite 300
Raleigh, NC 27606
Tel. (919) 851-6866
Fax. (919) 851-7024
www.stantec.com
License No. F-0672

PROJECT REFERENCE NO. <i>W-5601EV</i>	SHEET NO. <i>16</i>
ROADWAY DESIGN ENGINEER	HYDRAULICS ENGINEER


DOCUMENT NOT CONSIDERED FINAL
UNLESS ALL SIGNATURES COMPLETED

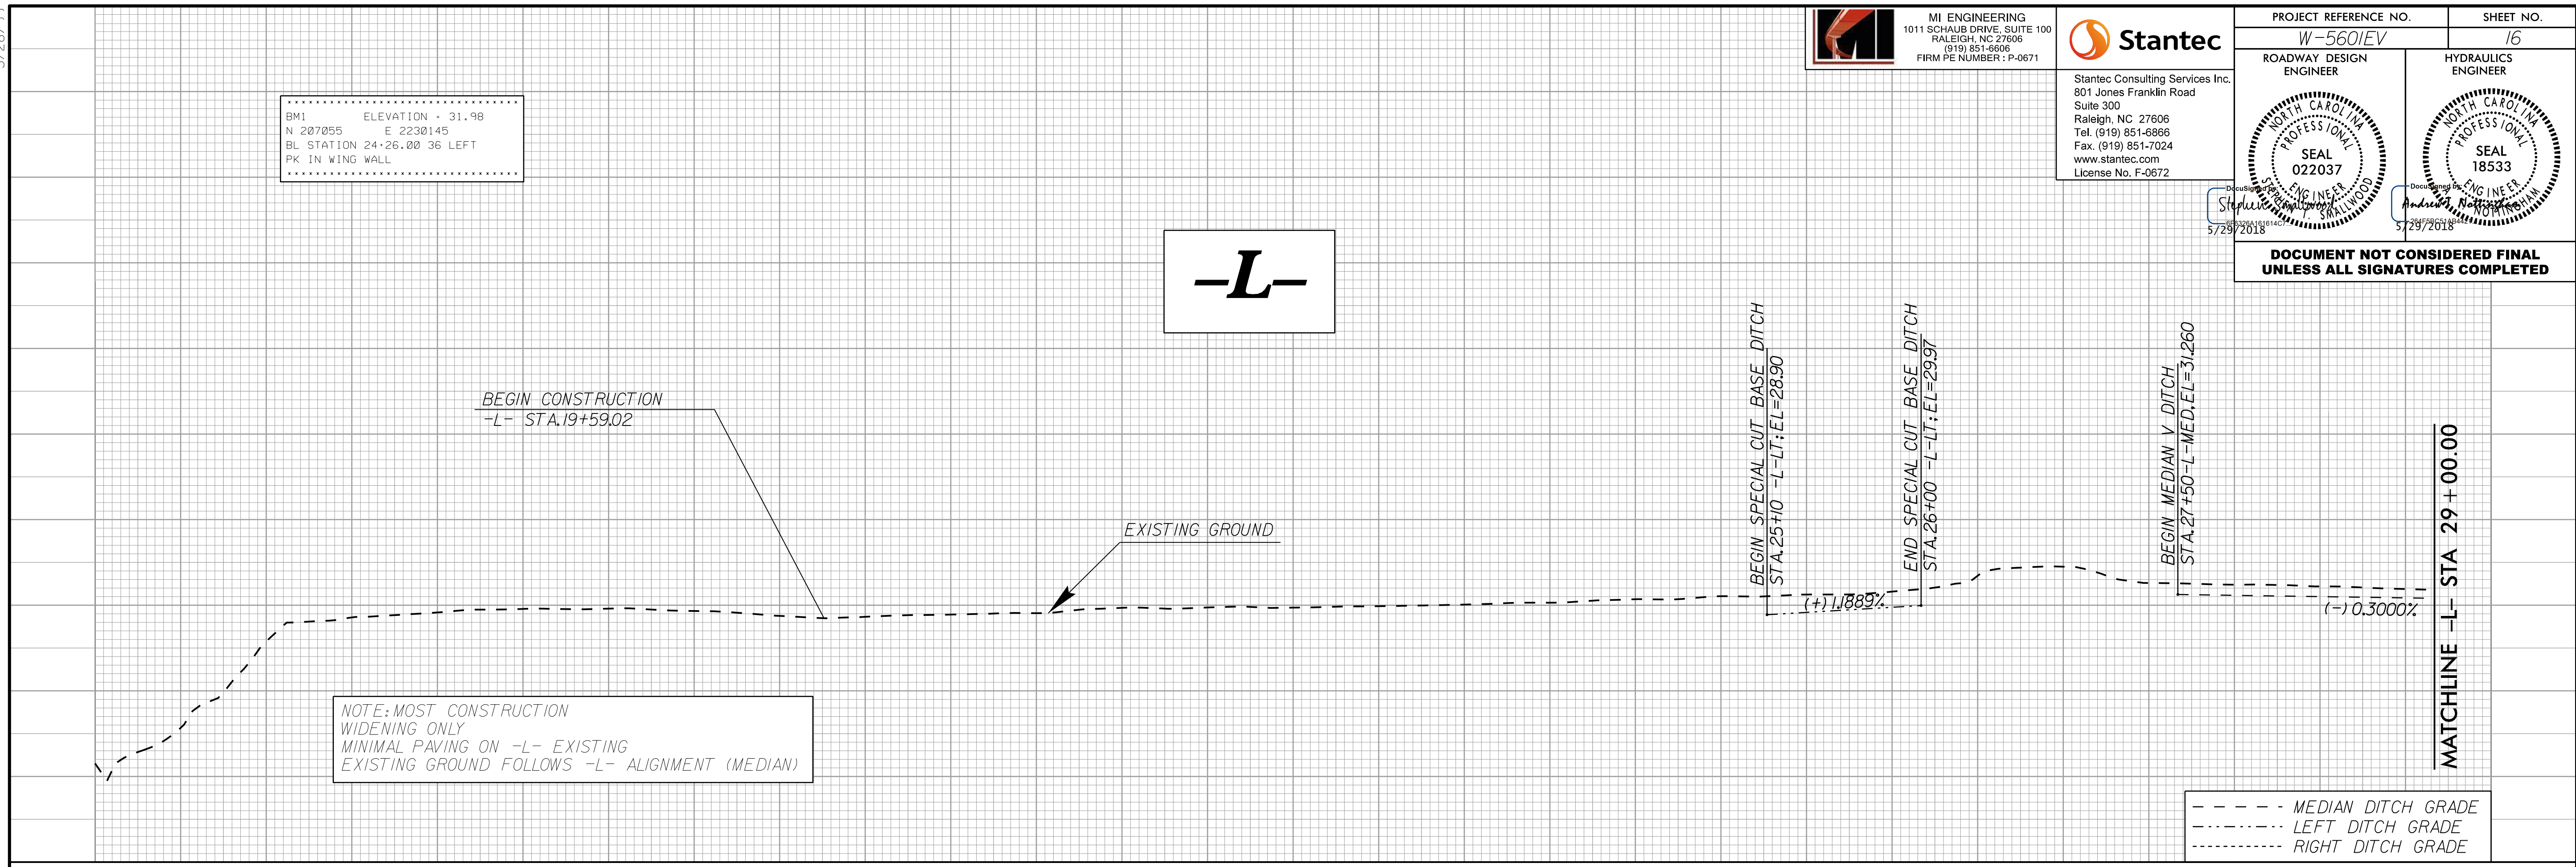

16 17 18 19 20 21 22 23 24 25 26 27 28 29

--- MEDIAN DITCH GRADE
 - - - LEFT DITCH GRADE
 - · - · - RIGHT DITCH GRADE

5/28/2018
U:\Projects\W5601EV_rdy_psh_pfl.dgn
k1100

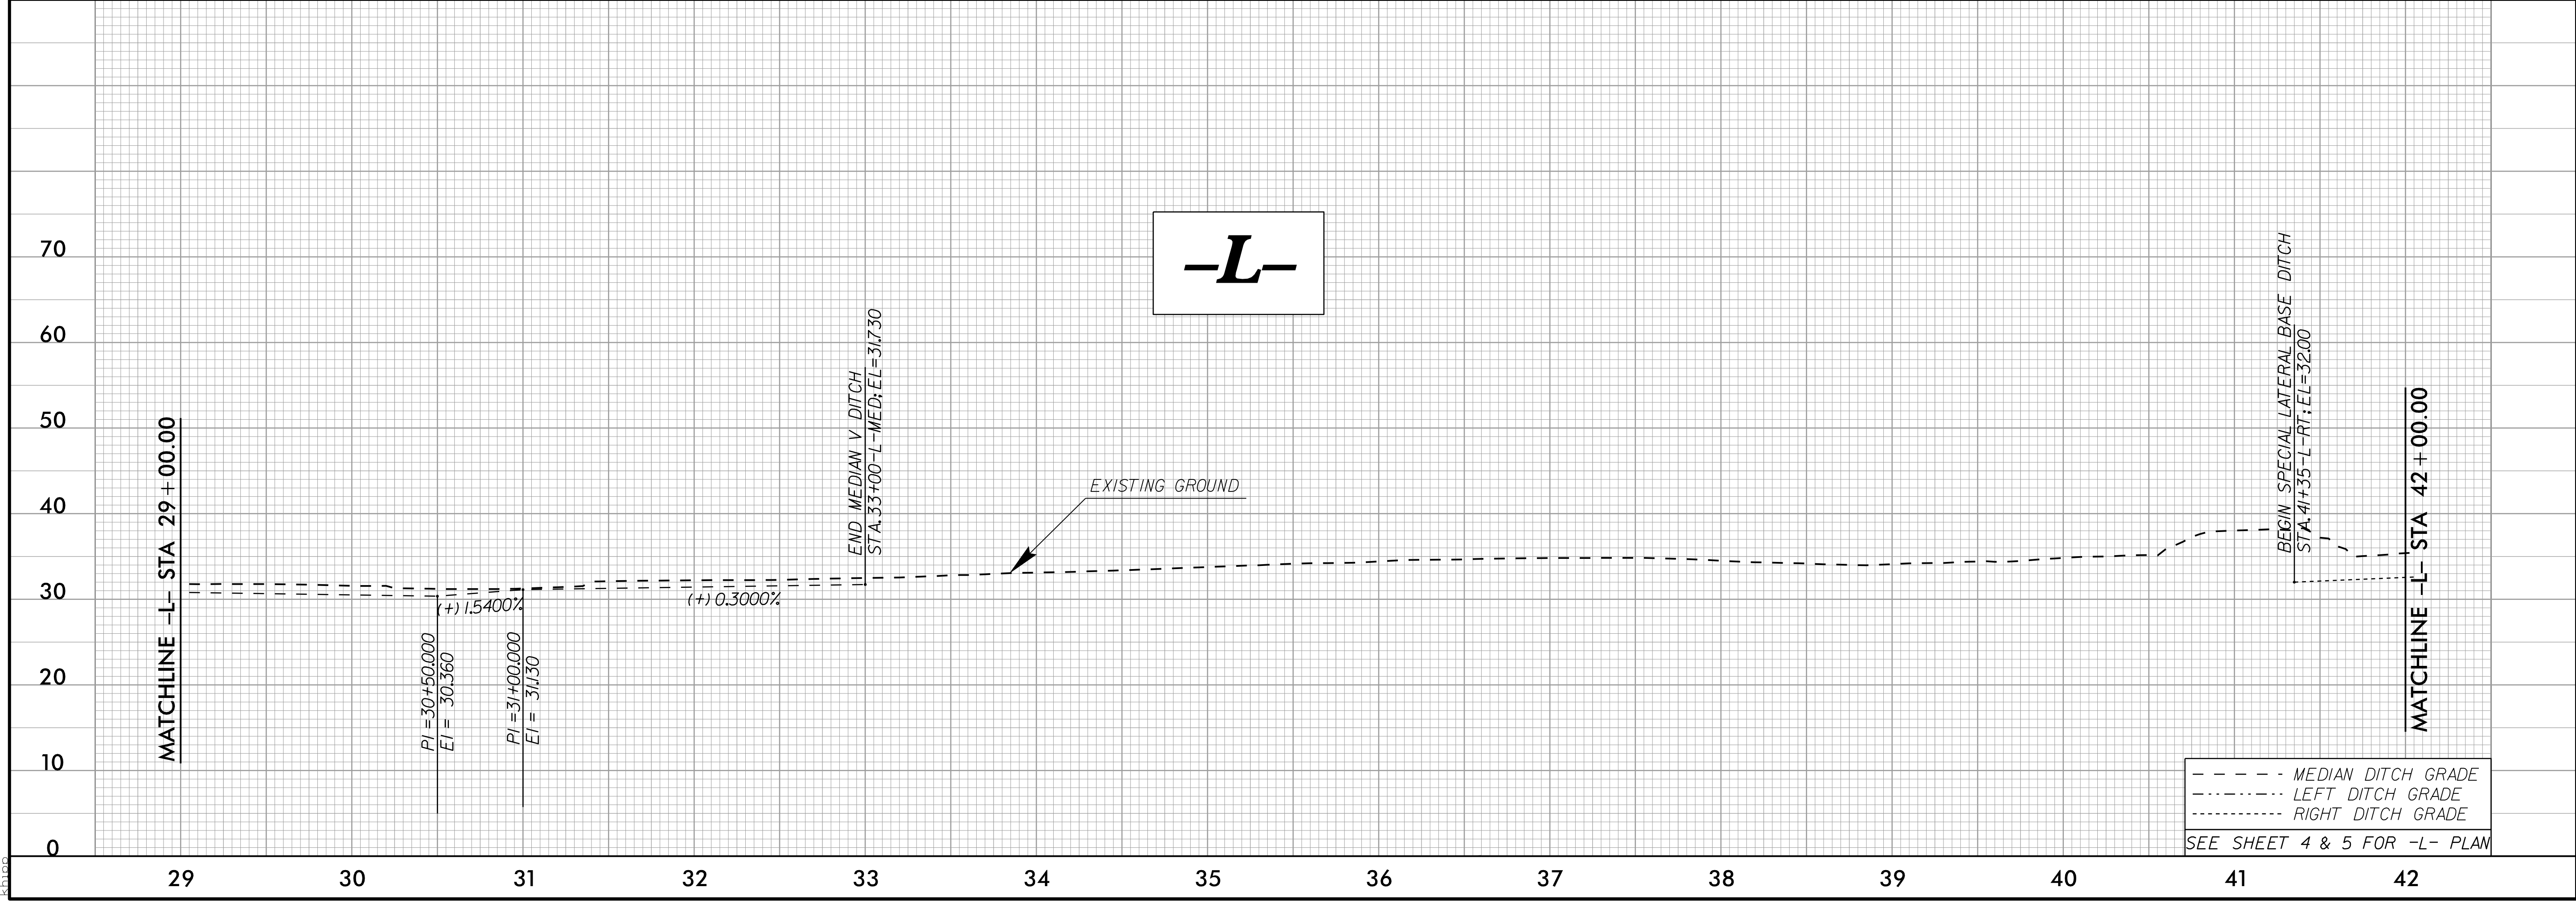

29 30 31 32 33 34 35 36 37 38 39 40 41 42

--- MEDIAN DITCH GRADE
 - - - LEFT DITCH GRADE
 - · - · - RIGHT DITCH GRADE
 SEE SHEET 4 & 5 FOR -L- PLAN