

5/28/2018




MI ENGINEERING  
1011 SCHAUH DRIVE, SUITE 100  
RALEIGH, NC 27606  
(919) 851-6666  
FIRM PE NUMBER: P-0671



Stantec Consulting Services Inc.  
801 Jones Franklin Road  
Suite 300  
Raleigh, NC 27606  
Tel. (919) 851-6866  
Fax. (919) 851-7024  
www.stantec.com  
License No. F-0672


PROJECT REFERENCE NO. <i>W-5601EV</i>	SHEET NO. <i>17</i>
ROADWAY DESIGN ENGINEER	HYDRAULICS ENGINEER

DOCUMENT NOT CONSIDERED FINAL  
UNLESS ALL SIGNATURES COMPLETED

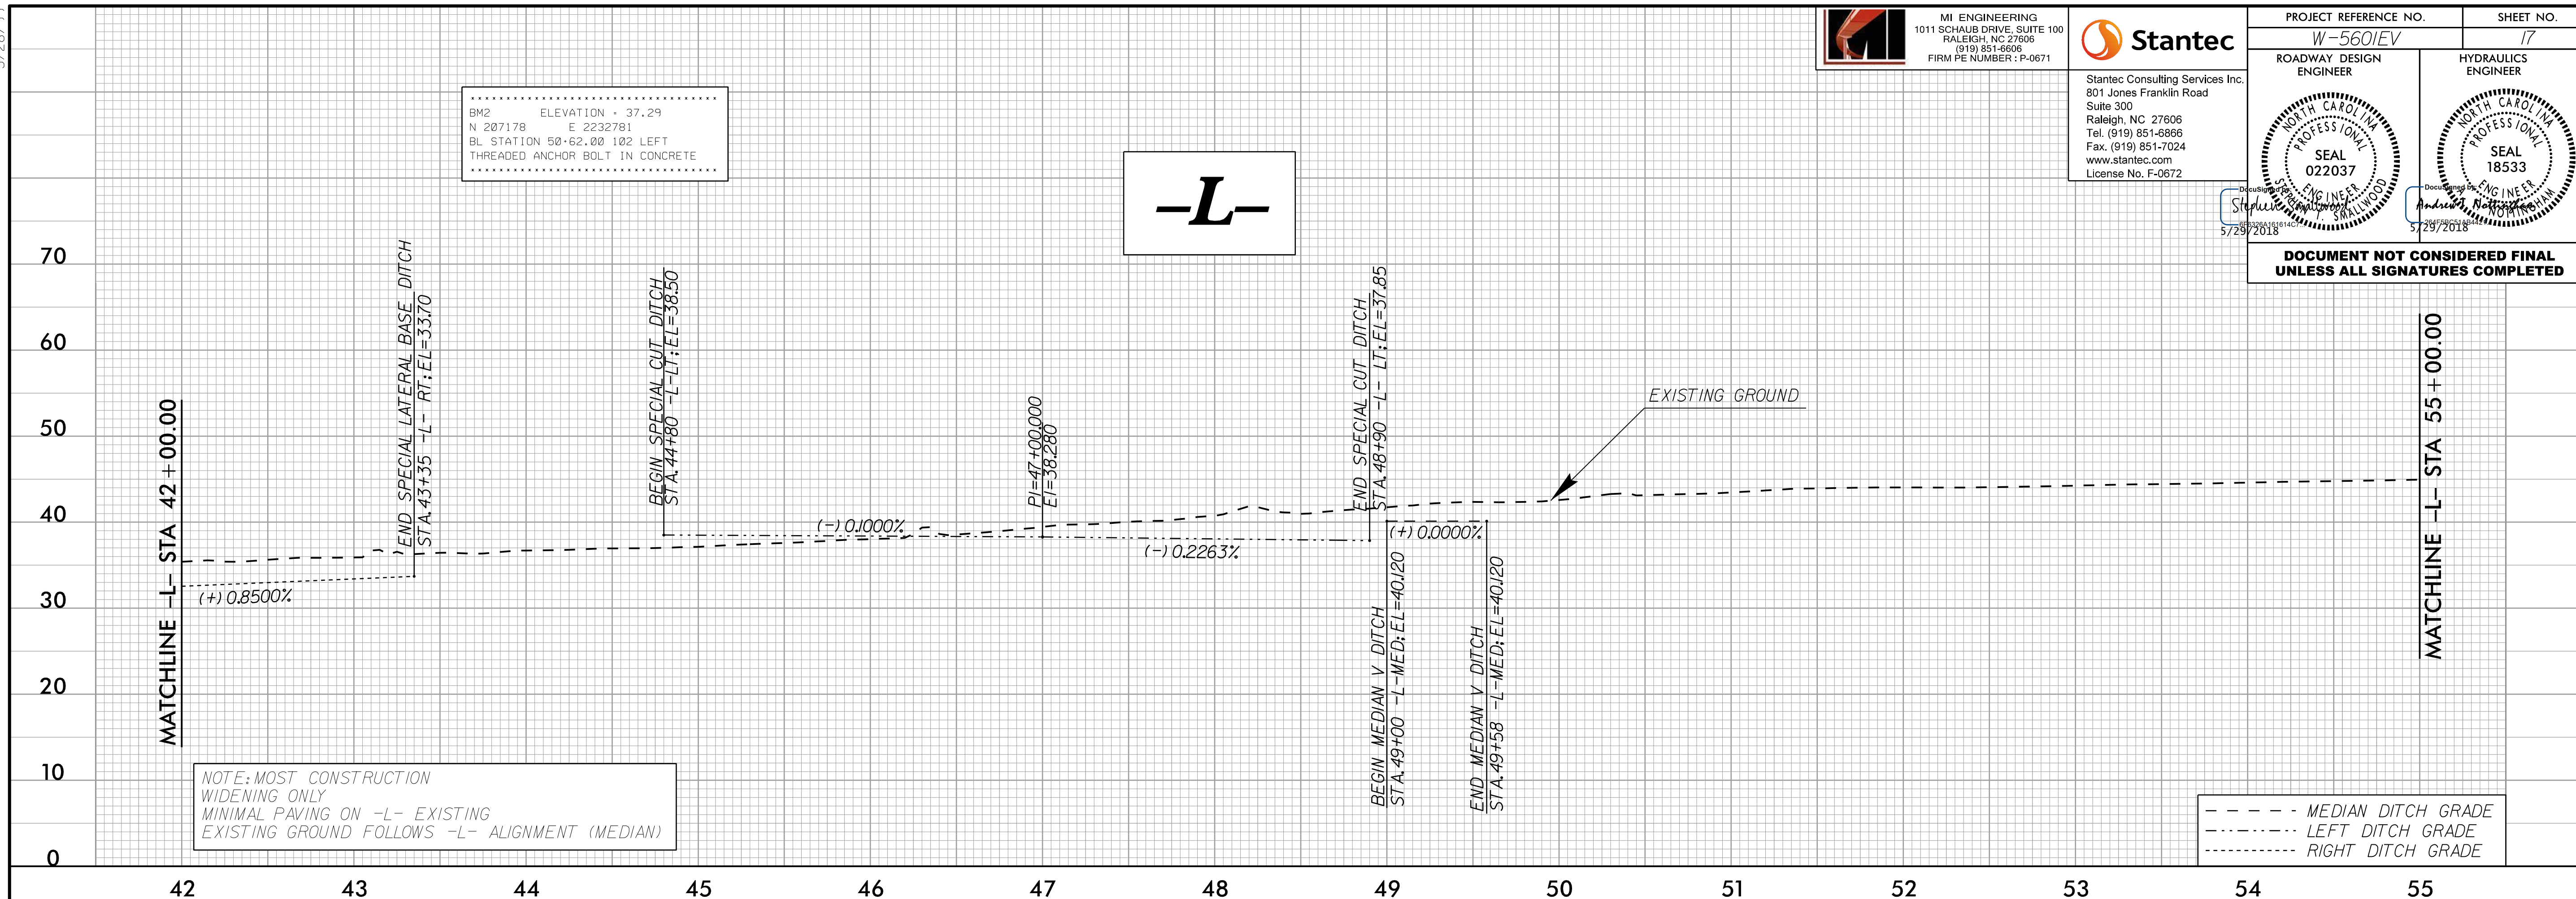

NOTE: MOST CONSTRUCTION  
WIDENING ONLY  
MINIMAL PAVING ON -L- EXISTING  
EXISTING GROUND FOLLOWS -L- ALIGNMENT (MEDIAN)

--- MEDIAN DITCH GRADE  
- - - LEFT DITCH GRADE  
- . - . RIGHT DITCH GRADE

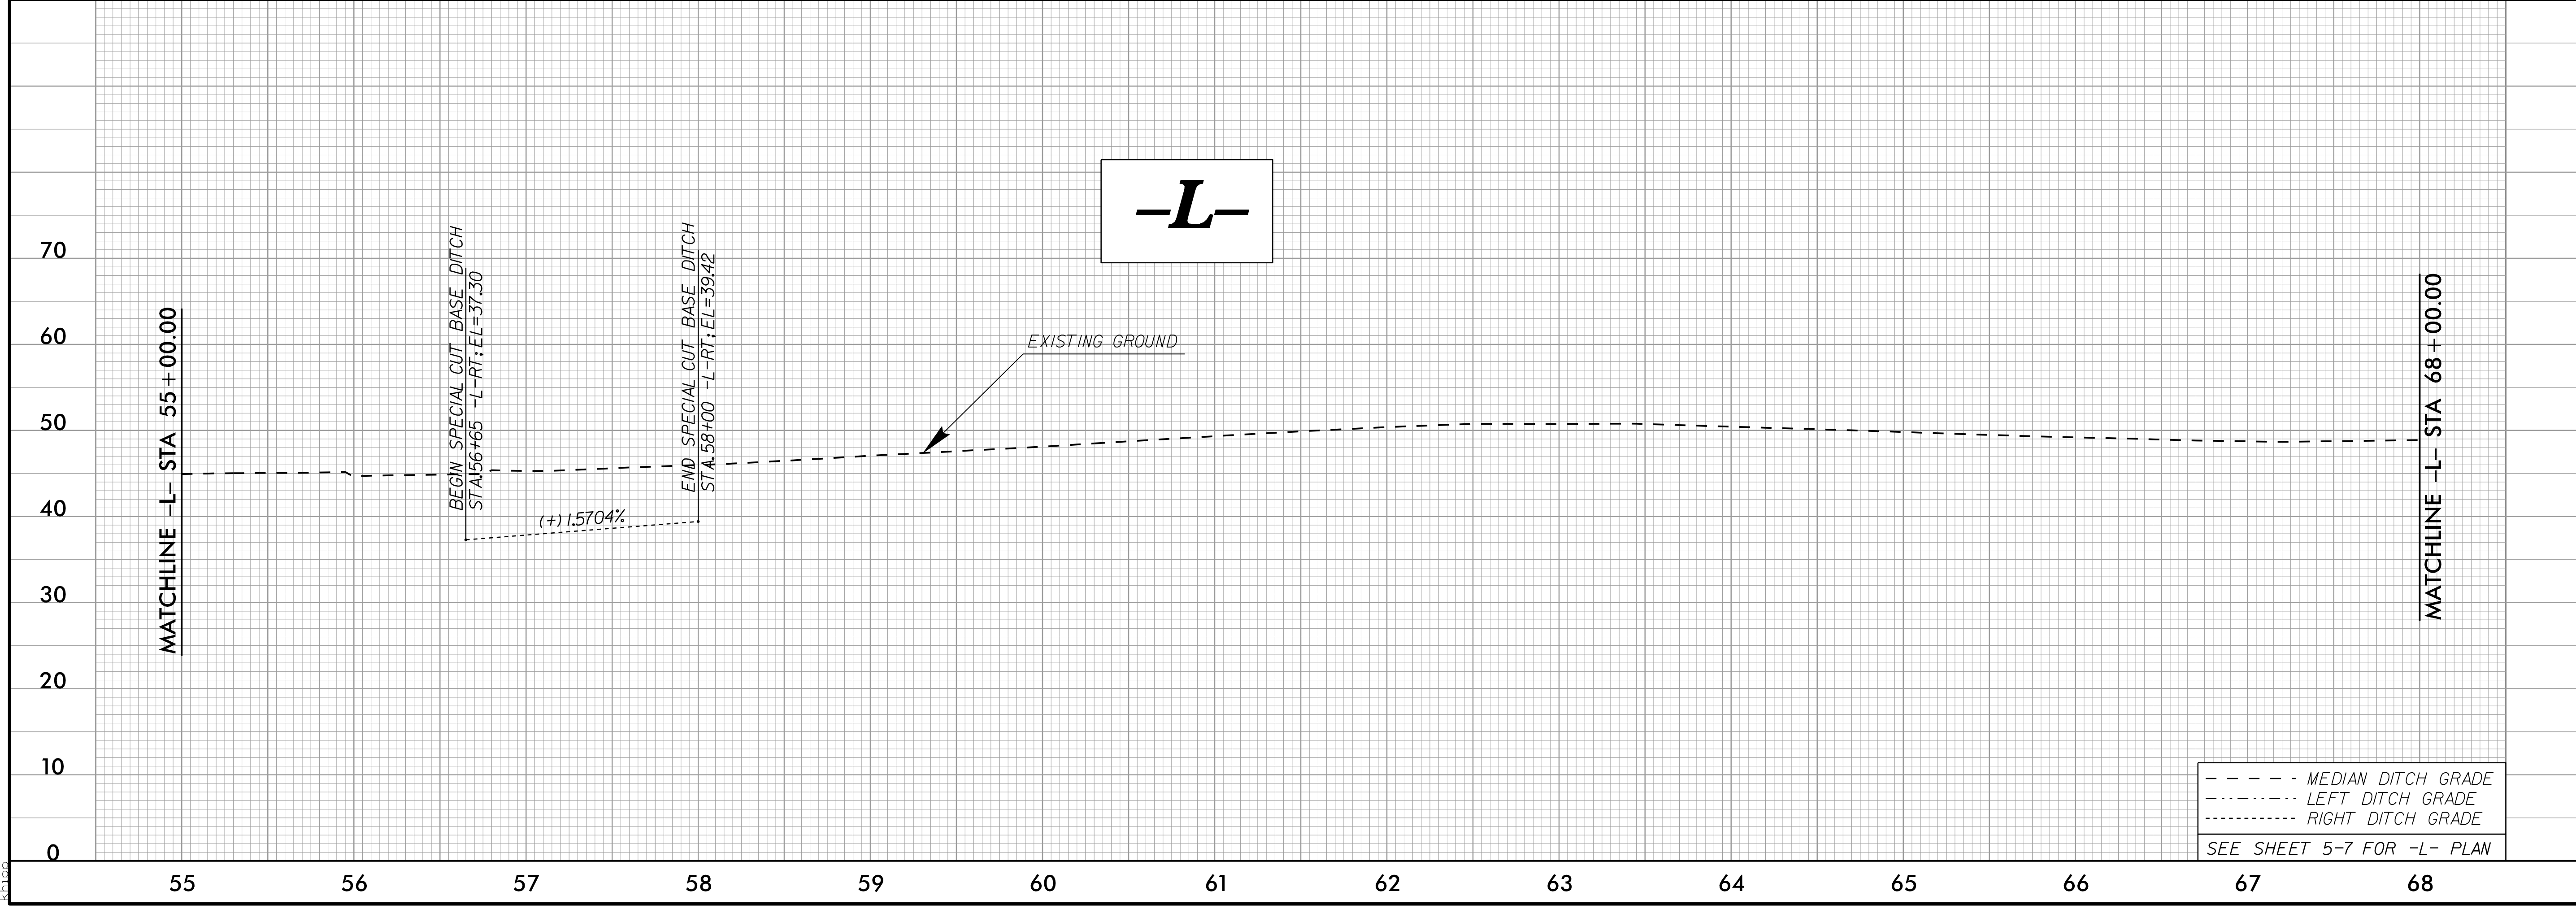

--- MEDIAN DITCH GRADE  
- - - LEFT DITCH GRADE  
- . - . RIGHT DITCH GRADE

SEE SHEET 5-7 FOR -L- PLAN

5/28/2018  
I:\Projects\W5601EV\_rdy\_psh.pfl.dgn  
khp