

5/28/99



MI ENGINEERING
1011 SCHAUH DRIVE, SUITE 100
RALEIGH, NC 27606
(919) 851-6605
FIRM PE NUMBER: P-0671




Stantec Consulting Services Inc.
801 Jones Franklin Road
Suite 300
Raleigh, NC 27606
Tel. (919) 851-6866
Fax. (919) 851-7024
www.stantec.com
License No. F-0672

PROJECT REFERENCE NO. <i>W-5601EV</i>	SHEET NO. <i>18</i>
ROADWAY DESIGN ENGINEER 	HYDRAULICS ENGINEER

**DOCUMENT NOT CONSIDERED FINAL
UNLESS ALL SIGNATURES COMPLETED**

BM3 ELEVATION = 49.11
N 206531 E 2235708
BL STATION 80+81.00 61 RIGHT
RRS IN 20' PINE

-L-

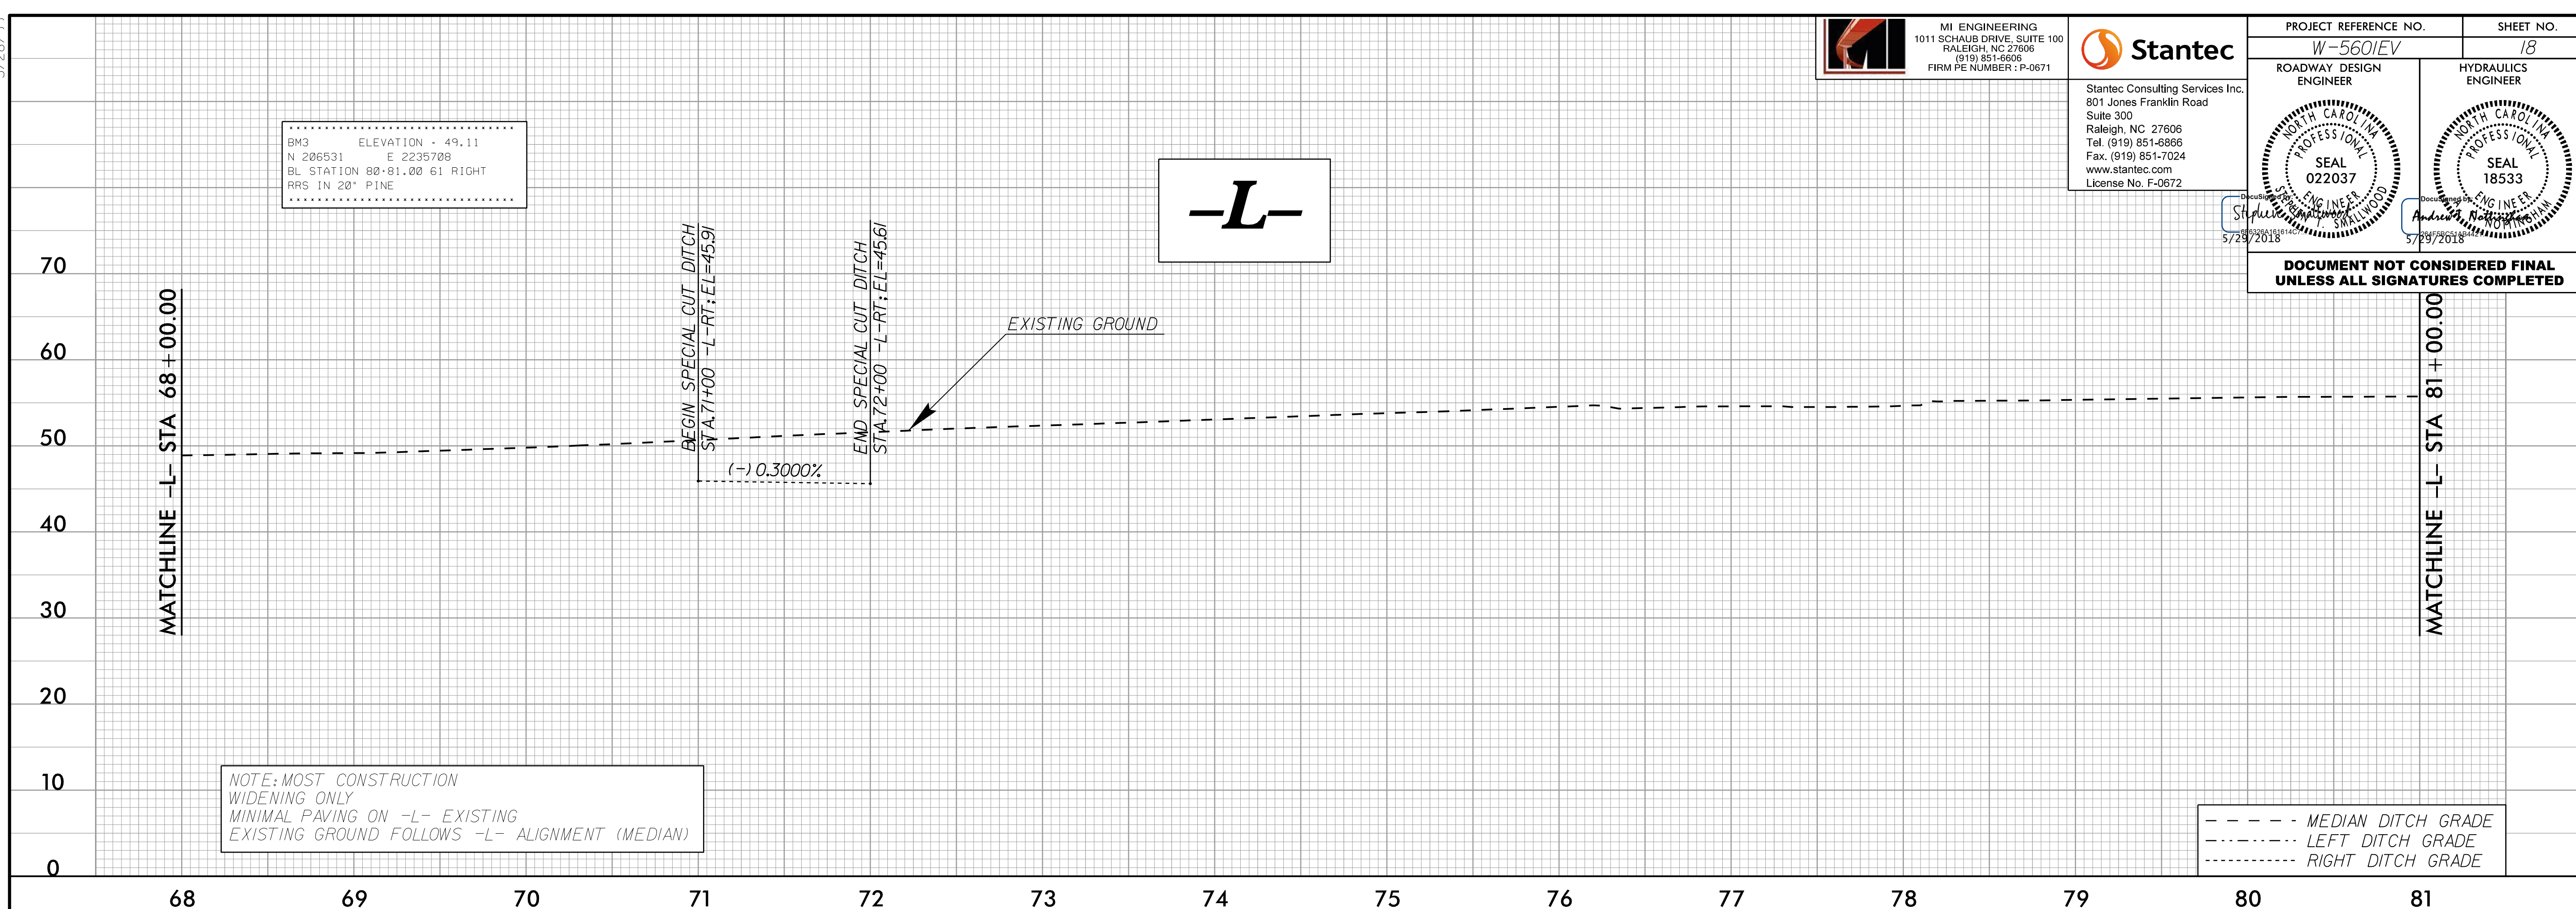


NOTE: MOST CONSTRUCTION
WIDENING ONLY
MINIMAL PAVING ON -L- EXISTING
EXISTING GROUND FOLLOWS -L- ALIGNMENT (MEDIAN)

--- MEDIAN DITCH GRADE
- - - LEFT DITCH GRADE
- . - . RIGHT DITCH GRADE

5/28/2018
U:\Projects\W5601EV_rdy_psh.pfl.dgn
knap

-L-

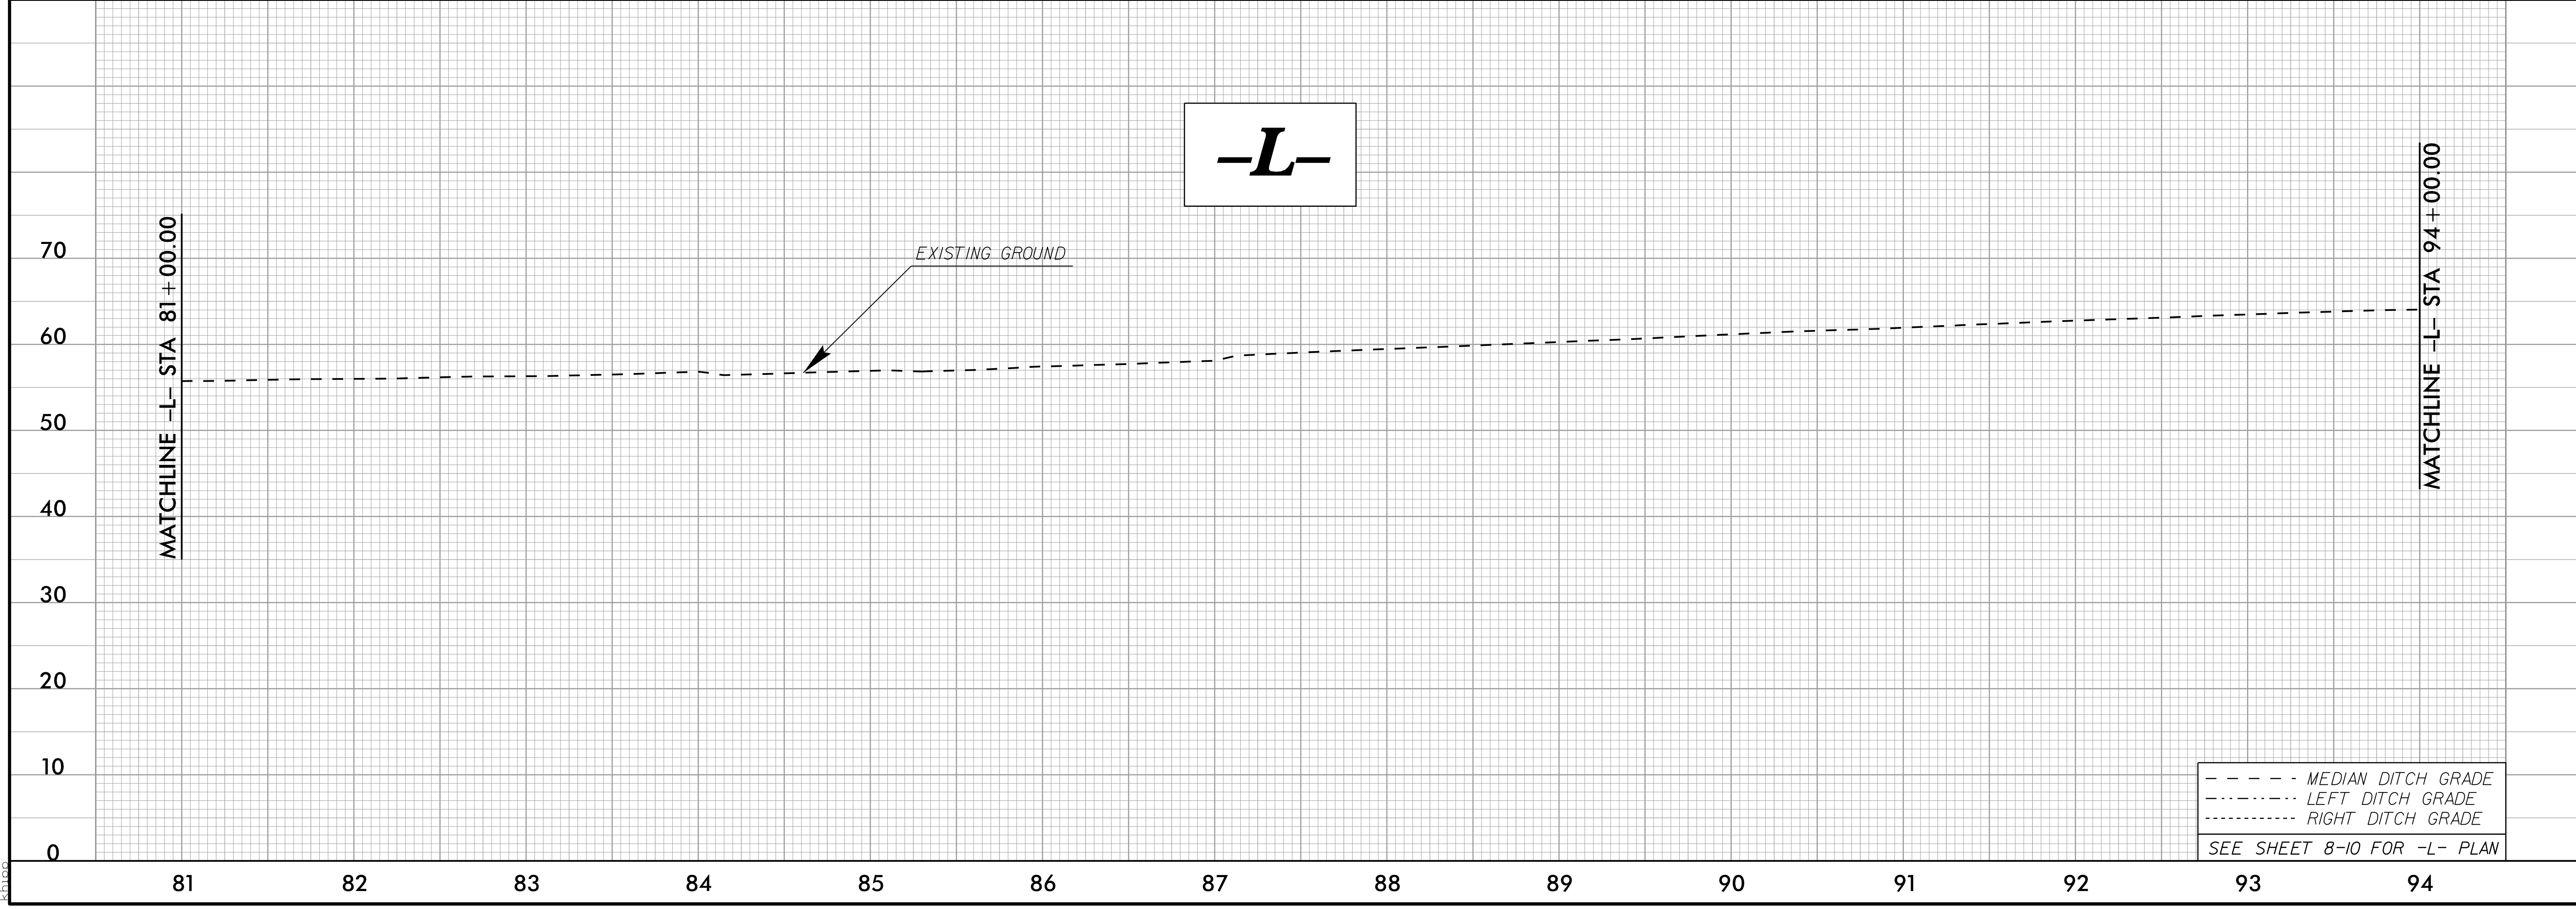

--- MEDIAN DITCH GRADE
- - - LEFT DITCH GRADE
- . - . RIGHT DITCH GRADE

SEE SHEET 8-10 FOR -L- PLAN