


5/28/18



PROJECT REFERENCE NO. W-5601EV	SHEET NO. 20
ROADWAY DESIGN ENGINEER	HYDRAULICS ENGINEER

Stantec Consulting Services Inc.  
801 Jones Franklin Road  
Suite 300  
Raleigh, NC 27606  
Tel. (919) 851-6866  
Fax. (919) 851-7024  
www.stantec.com  
License No. F-0672

BMS ELEVATION - 61.21  
N 204743 E 2240868  
BL STATION 135+45.00 111 LEFT  
RRS IN 20' SYCAMORE

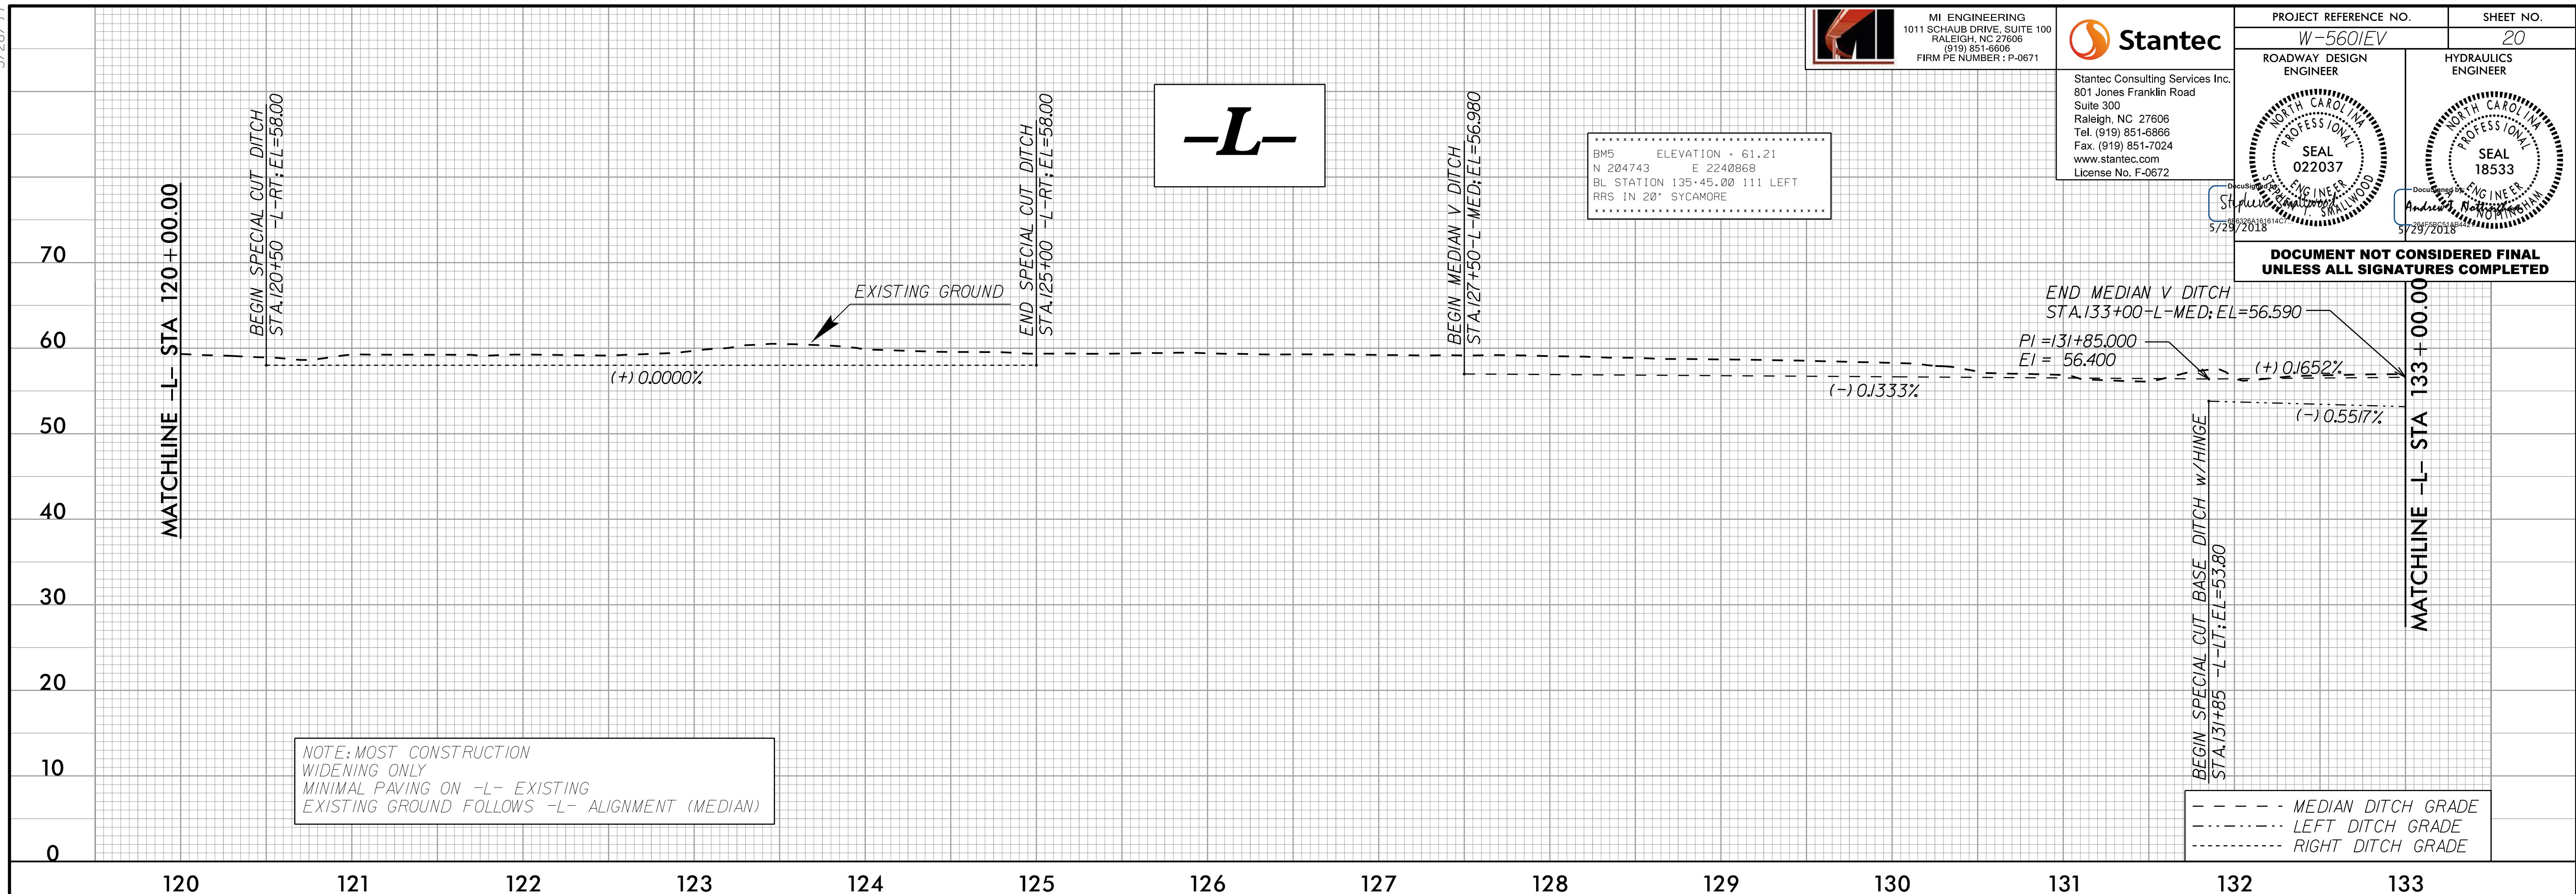


NOTE: MOST CONSTRUCTION  
WIDENING ONLY  
MINIMAL PAVING ON -L- EXISTING  
EXISTING GROUND FOLLOWS -L- ALIGNMENT (MEDIAN)

--- MEDIAN DITCH GRADE  
- - - LEFT DITCH GRADE  
- - - RIGHT DITCH GRADE

DOCUMENT NOT CONSIDERED FINAL  
UNLESS ALL SIGNATURES COMPLETED

5/28/2018  
D:\Projects\W5601EV\_rdy\_psh\_pf1.dgn  
kh

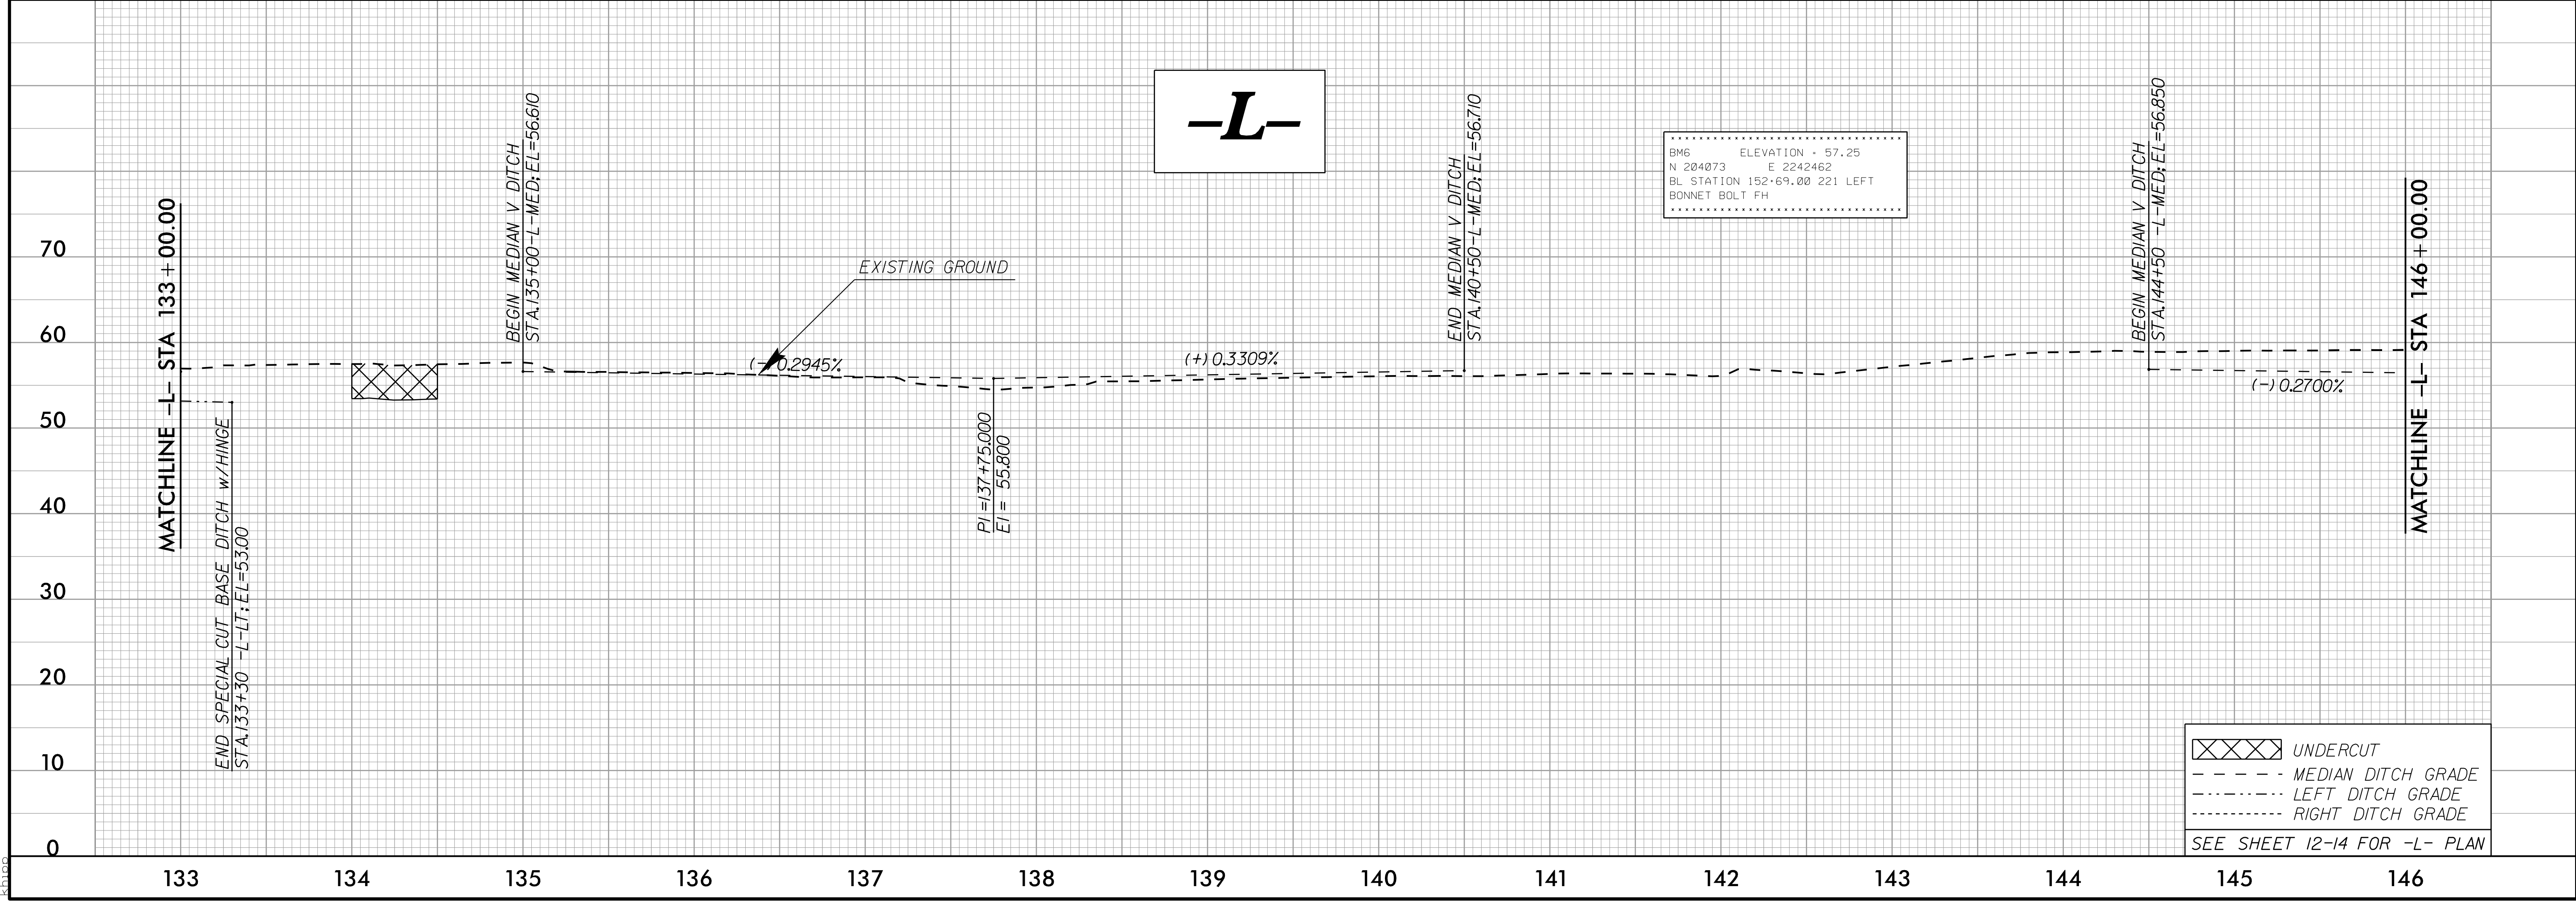

BMS ELEVATION - 57.25  
N 204073 E 2242462  
BL STATION 152+69.00 221 LEFT  
BONNET BOLT FH

XXXX UNDERCUT  
--- MEDIAN DITCH GRADE  
- - - LEFT DITCH GRADE  
- - - RIGHT DITCH GRADE  
SEE SHEET 12-14 FOR -L- PLAN