


5/28/2018



PROJECT REFERENCE NO. W-5601EV	SHEET NO. 21
ROADWAY DESIGN ENGINEER	HYDRAULICS ENGINEER


Stantec Consulting Services Inc.
801 Jones Franklin Road
Suite 300
Raleigh, NC 27606
Tel. (919) 851-6866
Fax. (919) 851-7024
www.stantec.com
License No. F-0672

**DOCUMENT NOT CONSIDERED FINAL
UNLESS ALL SIGNATURES COMPLETED**

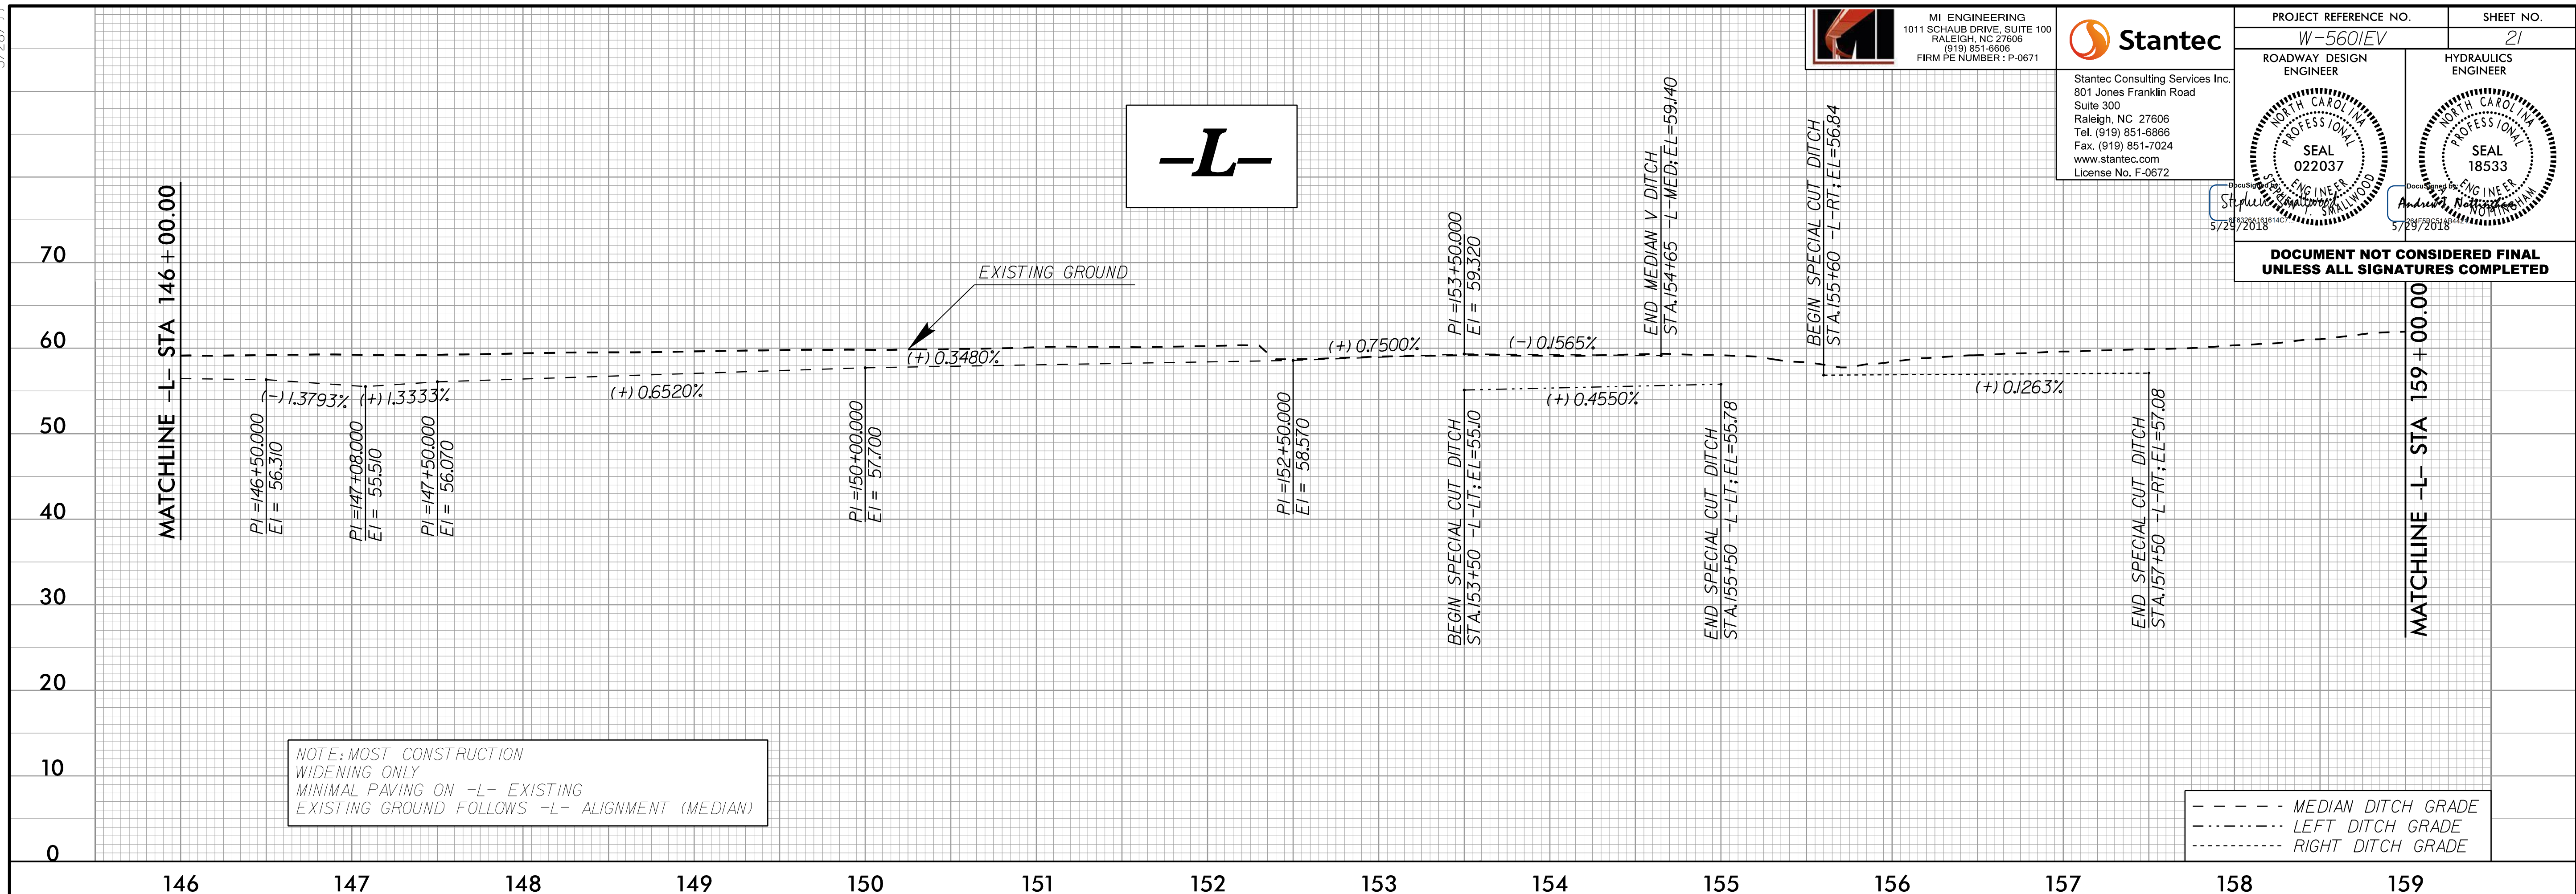

NOTE: MOST CONSTRUCTION
WIDENING ONLY
MINIMAL PAVING ON -L- EXISTING
EXISTING GROUND FOLLOWS -L- ALIGNMENT (MEDIAN)

BM7 ELEVATION = 60.37
N 202537 E 2244897
BL STATION 181.35.00 65 RIGHT
RRS IN 20' PINE

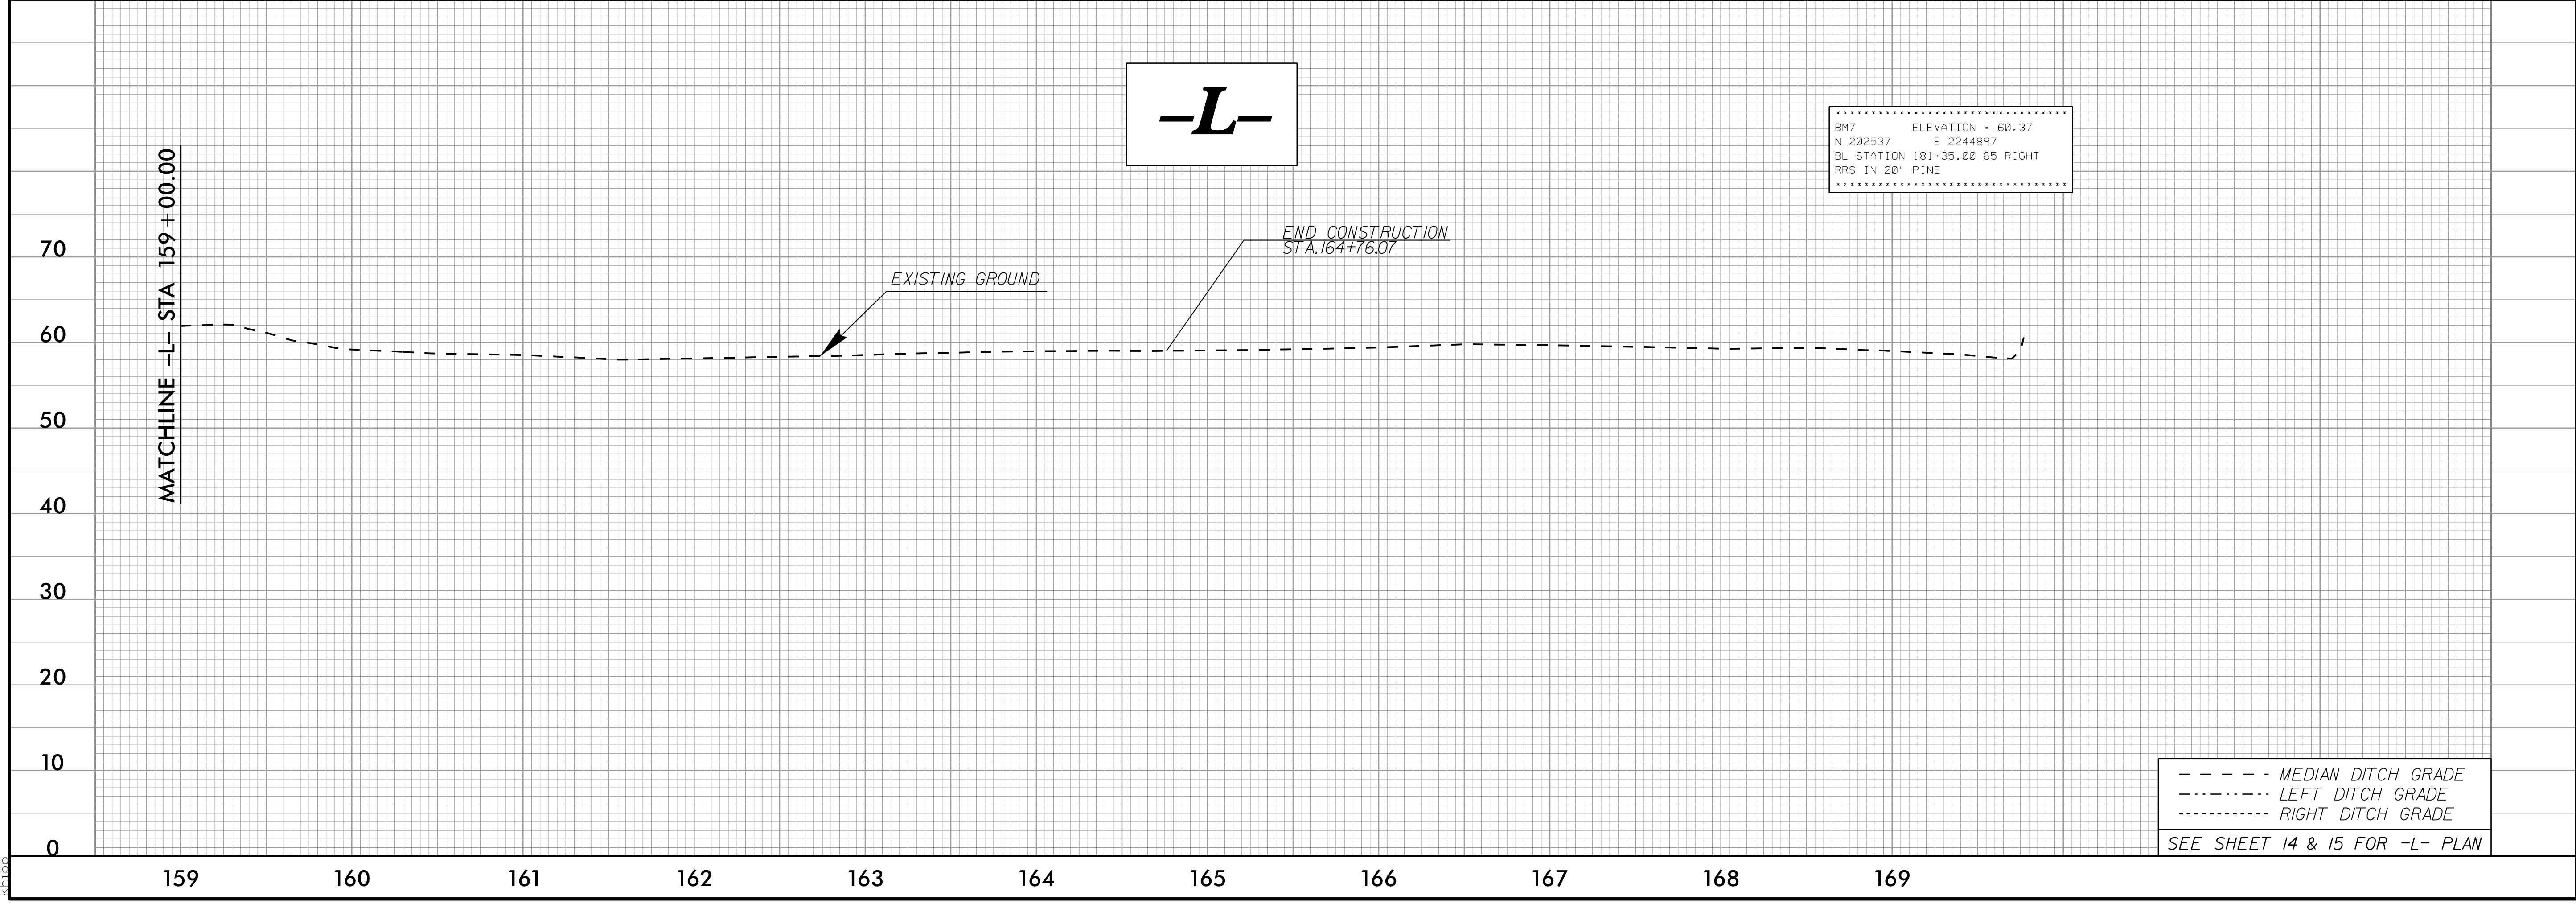

5/28/2018
U:\Projects\W5601EV_rdy_psh_pfl.dgn
k1100