


5/4/2018  
 U:\Traffic\Transportation Management\Plan\TCP\PLAN SHEETS\W-5601EV-TMP-04C-PHASE I.dgn  
 cowings

Stantec Consulting Services Inc.  
 801 Jones Franklin Road  
 Suite 300  
 Raleigh, NC 27606  
 Tel. 919.851.6866  
 Fax. 919.851.7024  
 www.stantec.com  
 License No. F-0672

5/24/2018

**DOCUMENT NOT CONSIDERED FINAL  
UNLESS ALL SIGNATURES COMPLETED**

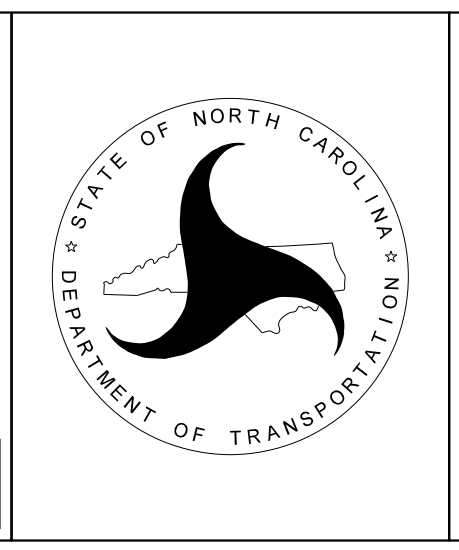

-L- US 74  
PHASE I