
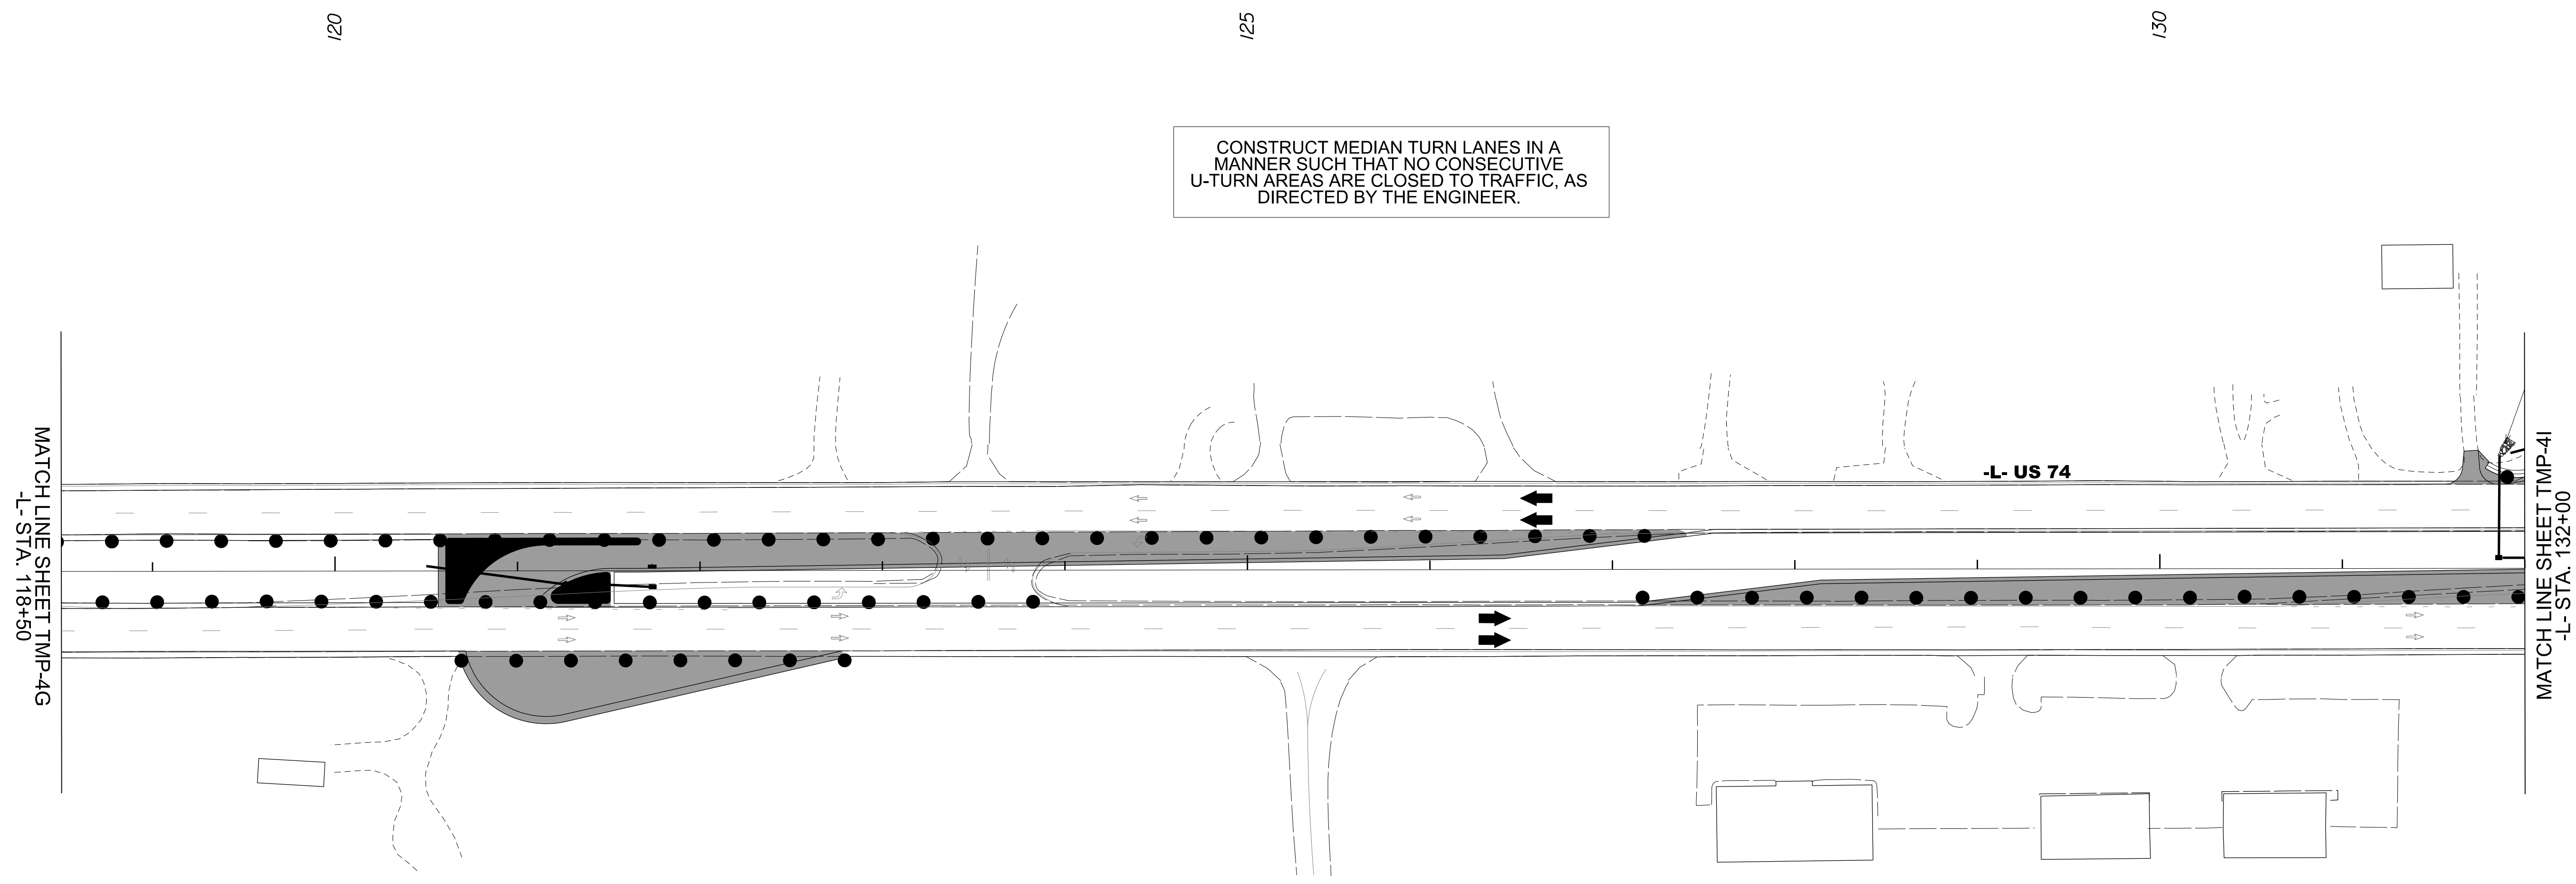



PROJ. REFERENCE NO.	SHEET NO.
W-5601EV	TMP-4H

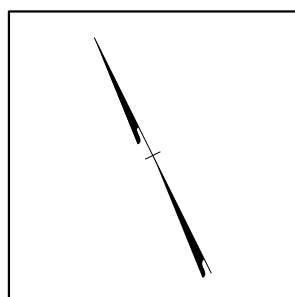

5/4/2018
 U:\Traffic\Transportation Management\Plan\TCP\PLAN SHEETS\W-5601EV_TMP_04H_PHASE I.dgn
 cowings

Stantec Consulting Services Inc.
 801 Jones Franklin Road
 Suite 300
 Raleigh, NC 27606
 Tel. 919.851.6866
 Fax. 919.851.7024
 www.stantec.com
 License No. F-0672

**DOCUMENT NOT CONSIDERED FINAL
 UNLESS ALL SIGNATURES COMPLETED**

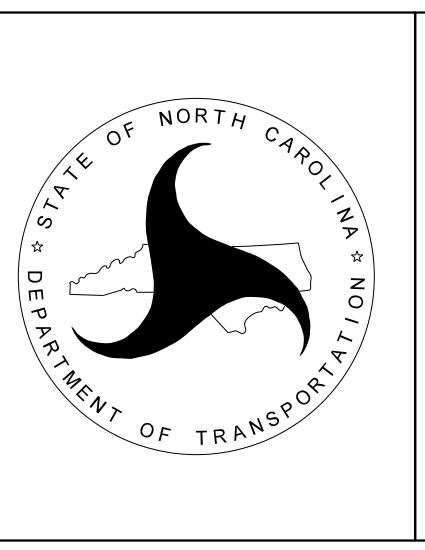

-L- US 74
 PHASE I