


● US 74 EB TRUCK ROUTE DETOUR TO -Y8- NC 87

WHEN US 74 EB LEFT TURN ONTO -Y8- NC 87 CLOSED, DETOUR ALL TRUCK TRAFFIC TO NC 87 USING NC 11, AS DIRECTED BY THE ENGINEER.

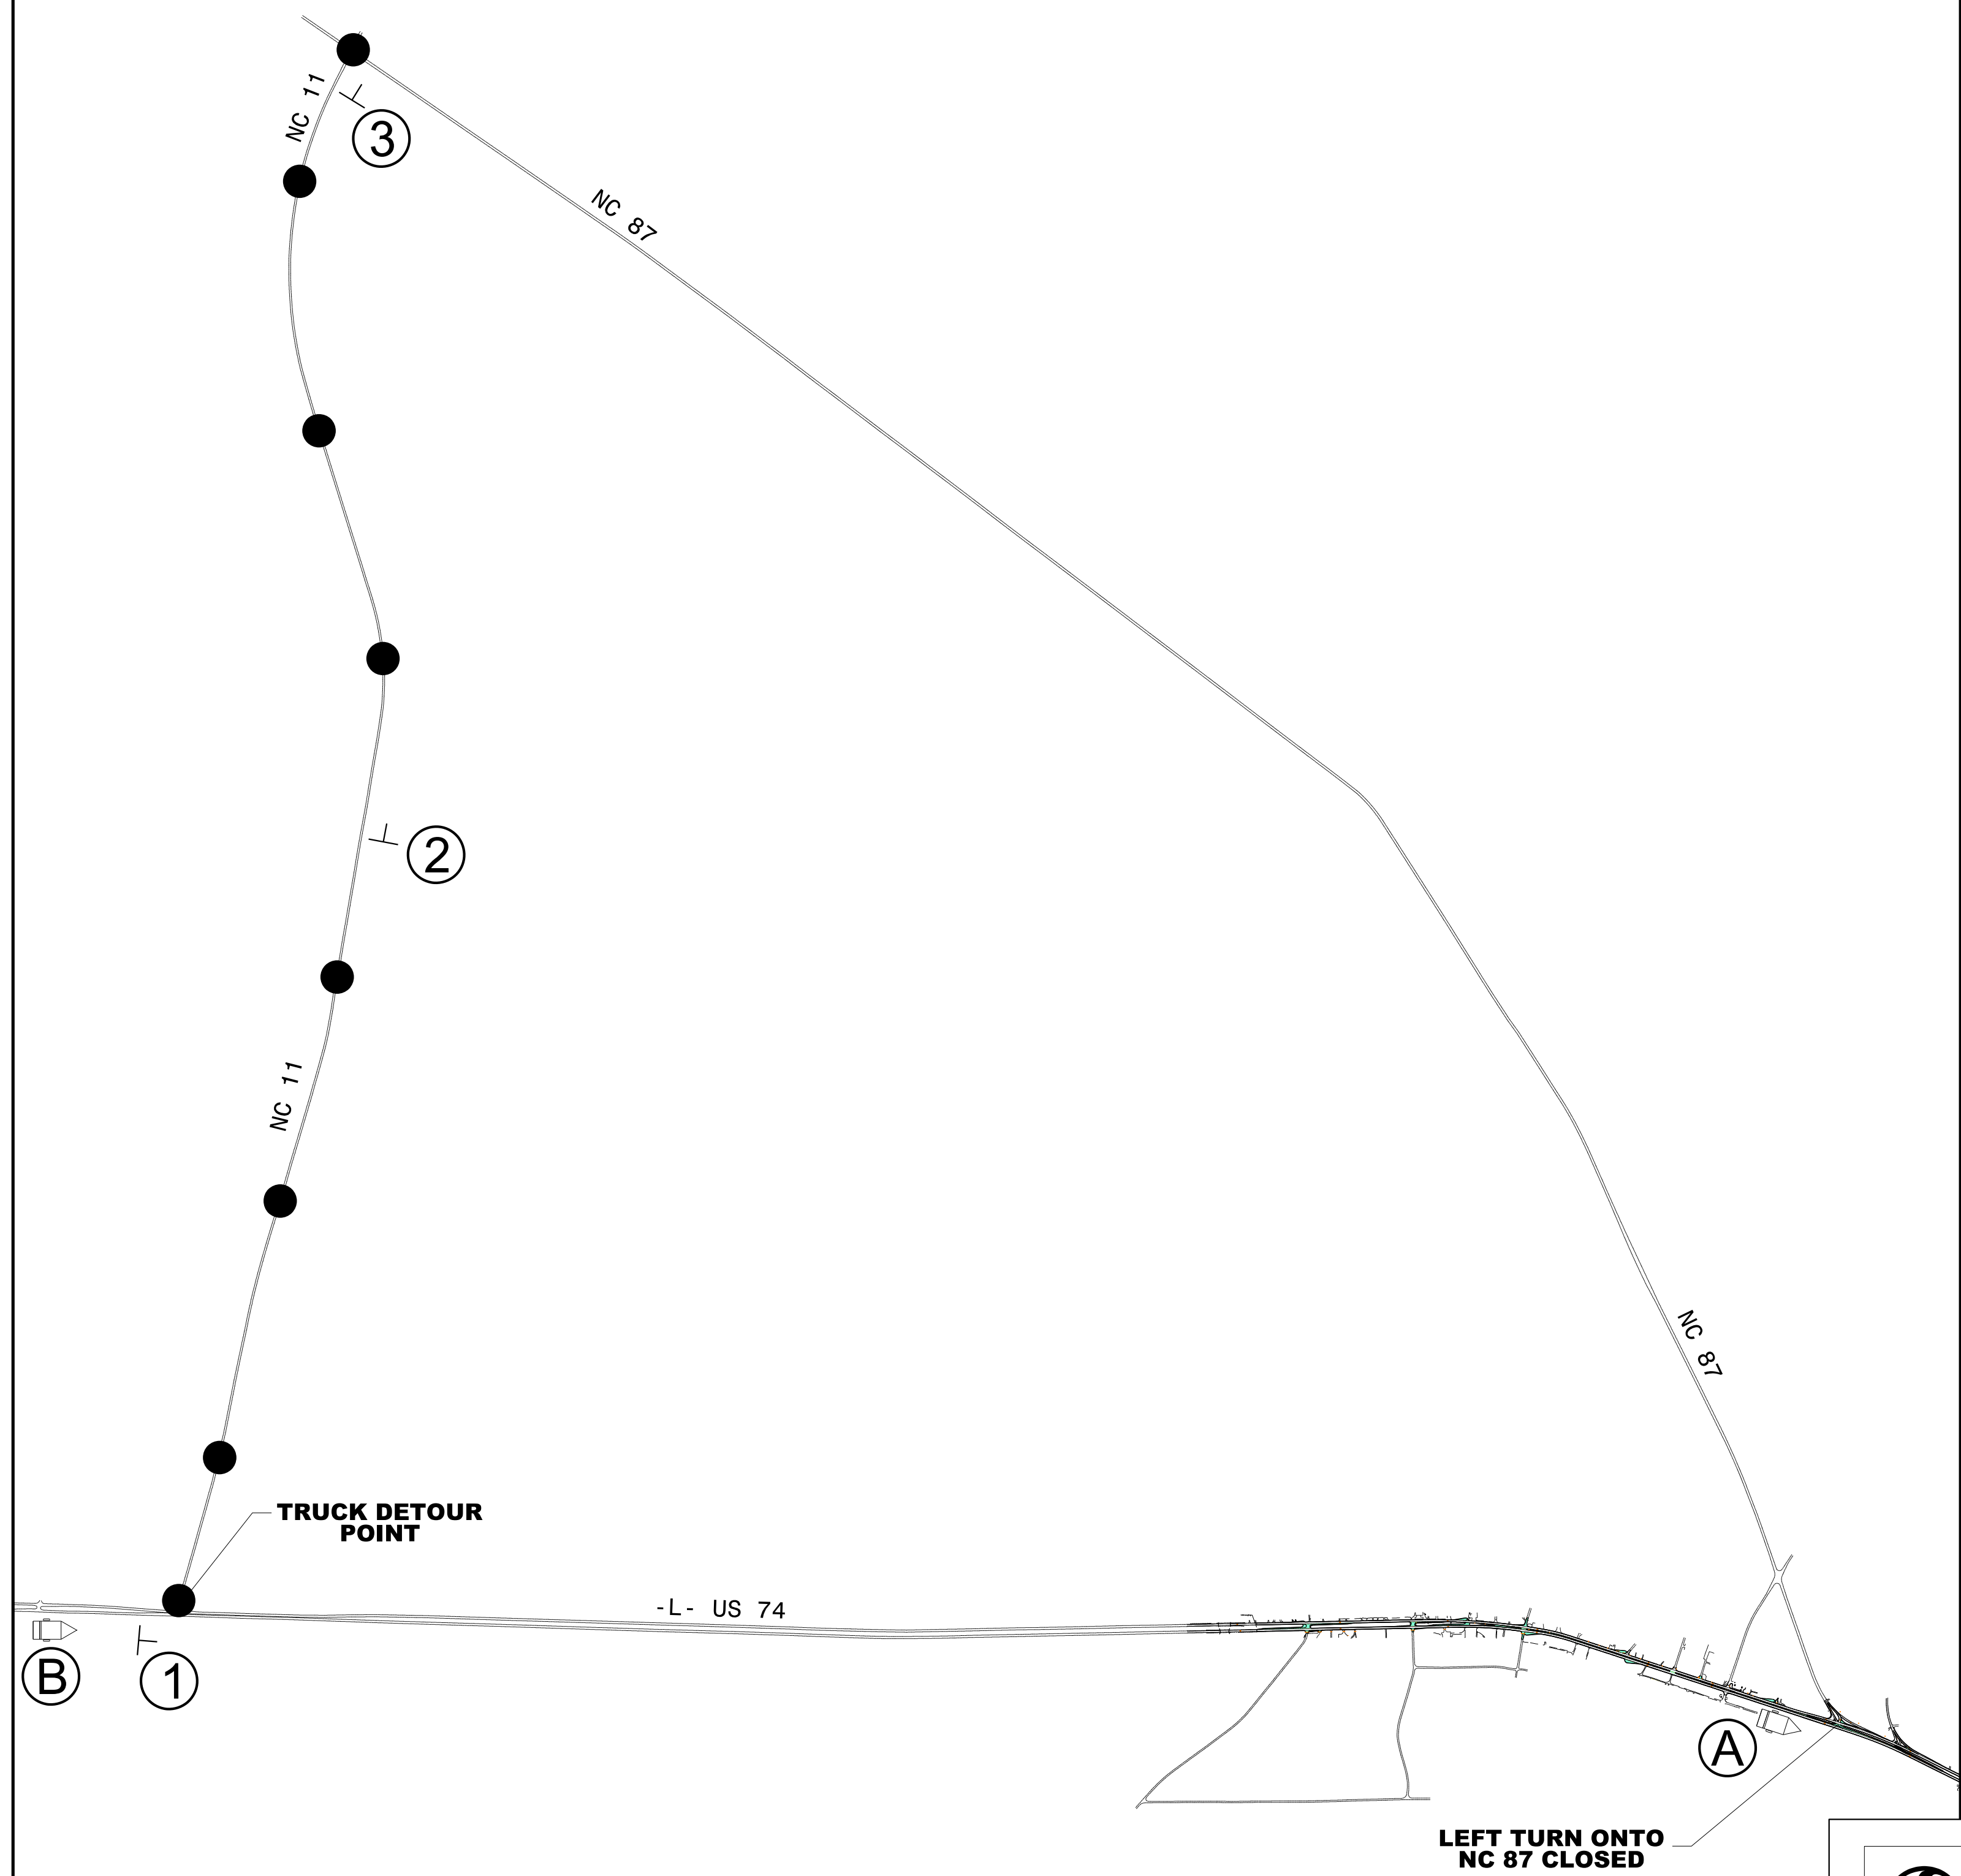

| |
|---|
| ①      | <table border="1"> <tr><td>TRUCK</td><td>M4-4</td></tr> <tr><td></td><td>24"X12"</td></tr> <tr><td>DETOUR</td><td>M4-8</td></tr> <tr><td></td><td>24"X12"</td></tr> <tr><td>87</td><td>M1-5</td></tr> <tr><td></td><td>24"X24"</td></tr> <tr><td>←</td><td>M6-1L</td></tr> <tr><td></td><td>21"x15"</td></tr> </table> | TRUCK | M4-4 |  | 24"X12" | DETOUR | M4-8 |  | 24"X12" | 87 | M1-5 |  | 24"X24" | ← | M6-1L |  | 21"x15" | ② | <table border="1"> <tr><td>TRUCK</td><td>M4-4</td></tr> <tr><td></td><td>24"X12"</td></tr> <tr><td>DETOUR</td><td>M4-8</td></tr> <tr><td></td><td>24"X12"</td></tr> <tr><td>87</td><td>M1-5</td></tr> <tr><td></td><td>24"X24"</td></tr> <tr><td>↑</td><td>M6-3</td></tr> <tr><td></td><td>21"x15"</td></tr> </table> | TRUCK | M4-4 |  | 24"X12" | DETOUR | M4-8 |  | 24"X12" | 87 | M1-5 |  | 24"X24" | ↑ | M6-3 |  | 21"x15" | ③ | <table border="1"> <tr><td>TRUCK</td><td>M4-4</td></tr> <tr><td></td><td>24"X12"</td></tr> <tr><td>END</td><td>M4-8a</td></tr> <tr><td>DETOUR</td><td>24"X18"</td></tr> <tr><td>87</td><td>M1-5</td></tr> <tr><td></td><td>24"X24"</td></tr> </table> | TRUCK | M4-4 |  | 24"X12" | END | M4-8a | DETOUR | 24"X18" | 87 | M1-5 |  | 24"X24" |
| TRUCK  | M4-4   | |
|        | 24"X12"   | |
| DETOUR | M4-8   | |
|        | 24"X12"   | |
| 87     | M1-5   | |
|        | 24"X24"   | |
| ←      | M6-1L   | |
|        | 21"x15"   | |
| TRUCK  | M4-4   | |
|        | 24"X12"   | |
| DETOUR | M4-8   | |
|        | 24"X12"   | |
| 87     | M1-5   | |
|        | 24"X24"   | |
| ↑      | M6-3   | |
|        | 21"x15"   | |
| TRUCK  | M4-4   | |
|        | 24"X12"   | |
| END    | M4-8a   | |
| DETOUR | 24"X18"   | |
| 87     | M1-5   | |
|        | 24"X24"   | |

Ⓐ MESSAGE 1 WEEK PRIOR TO ROAD CLOSING

| CHANGEABLE MESSAGE SIGN  |                |
|--------------------------|----------------|
| LT TURN TO NC 87 CLOSING | MM/DD TO MM/DD |


Ⓑ MESSAGE DURING ROAD CLOSURE

| CHANGEABLE MESSAGE SIGN |                          |
|-------------------------|--------------------------|
| LT TURN TO NC 87 CLOSED | TRUCKS USE NC11 TO NC 87 |

5/4/2018, U:\Traffic\Transportation Management\Plan\TCP\PLAN SHEETS\W-5601EV\_TMP\_06\_PHASE 1\_Y8\_DETOUR.dgn

Stantec Consulting Services Inc.  
801 Jones Franklin Road  
Suite 300  
Raleigh, NC 27606  
Tel. 919.851.6866  
Fax. 919.851.7024  
www.stantec.com  
License No. F-0672

DOCUMENT NOT CONSIDERED FINAL  
UNLESS ALL SIGNATURES COMPLETED

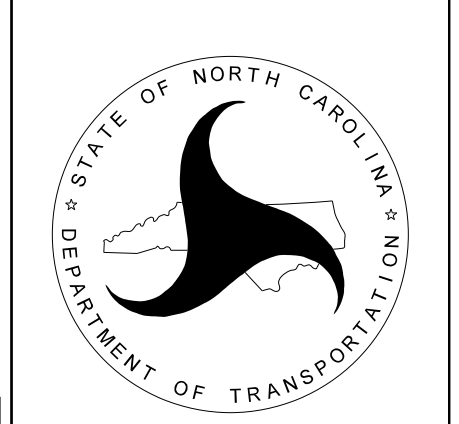

US 74 EB TRUCK  
DETOUR ROUTE TO NC 87