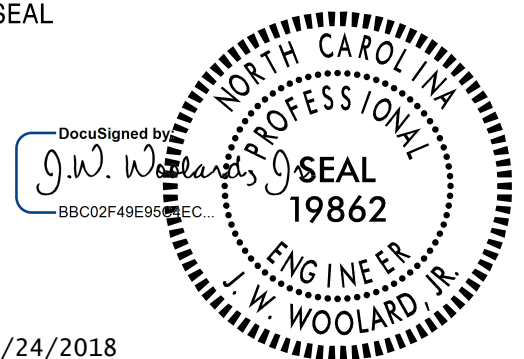

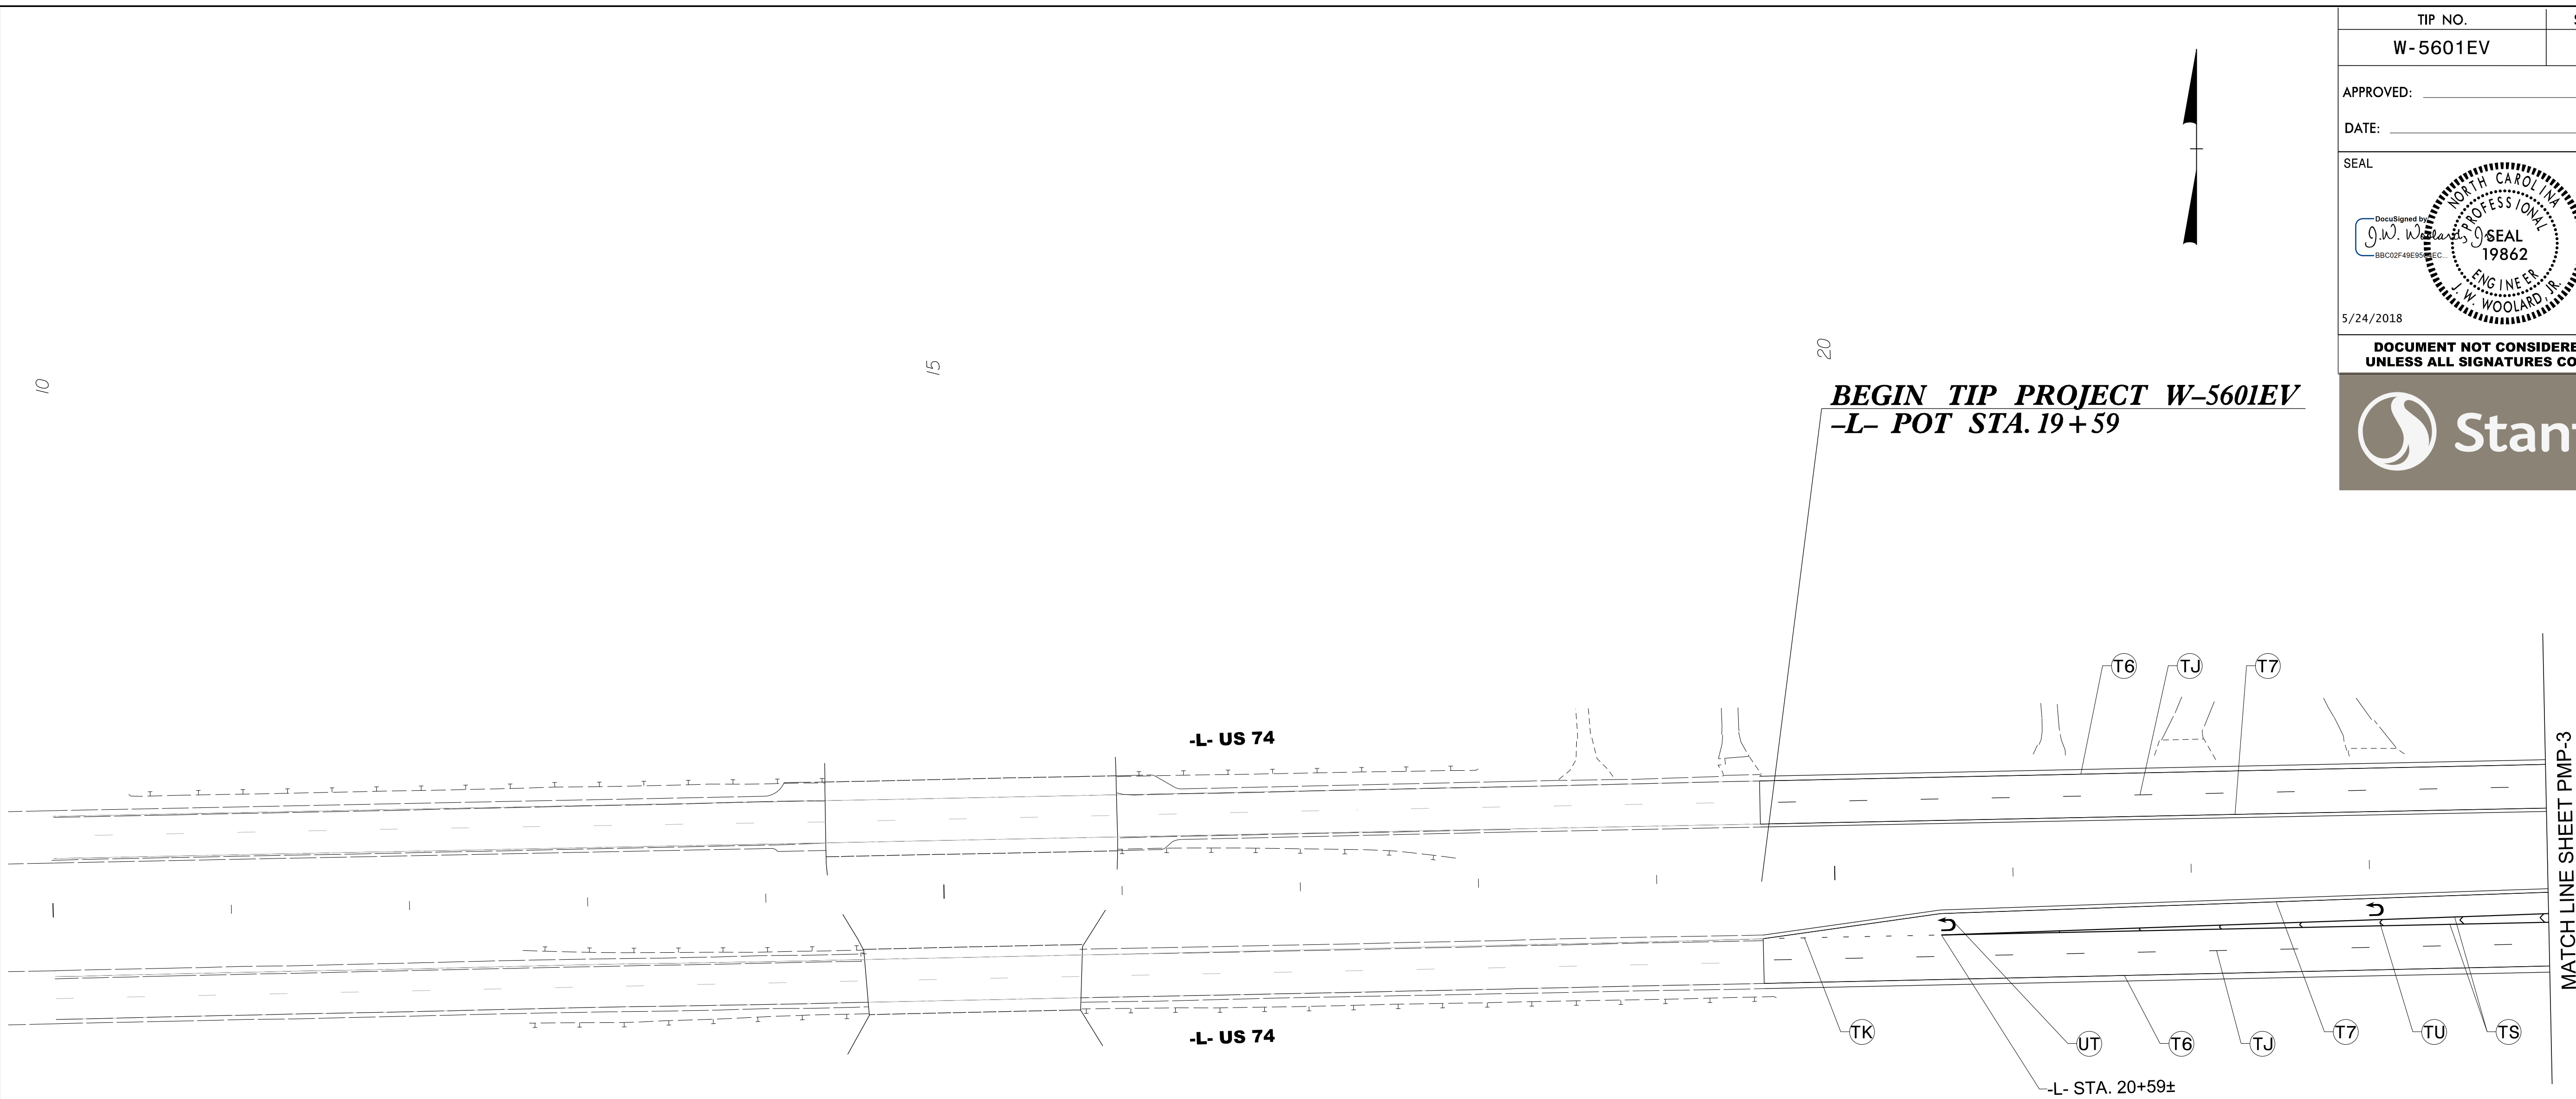



TIP NO. W-5601EV	SHEET NO. PMP-2
APPROVED: _____	
DATE: _____	
SEAL	
	
5/24/2018	
DOCUMENT NOT CONSIDERED FINAL UNLESS ALL SIGNATURES COMPLETED	
	



THERMOPLASTIC PAVEMENT MARKING LEGEND	
(UT)  U-TURN ARROW	(T6) WHITE EDGELINE (6")
	(T7) YELLOW EDGELINE (6")
	(TJ) 10 FT WHITE SKIP (6")
	(TK) 3 FT - 9 FT/SP WHITE MINISKIP (6")
	(TS) WHITE GORELINE (12")
	(TU) WHITE DIAGONAL (12")

PAVEMENT MARKING DETAIL

5/24/2018
 U:\Traffic\Signing\CADD\PM\plan_sheets\W-5601EV_pmp_02.dgn
 angood