
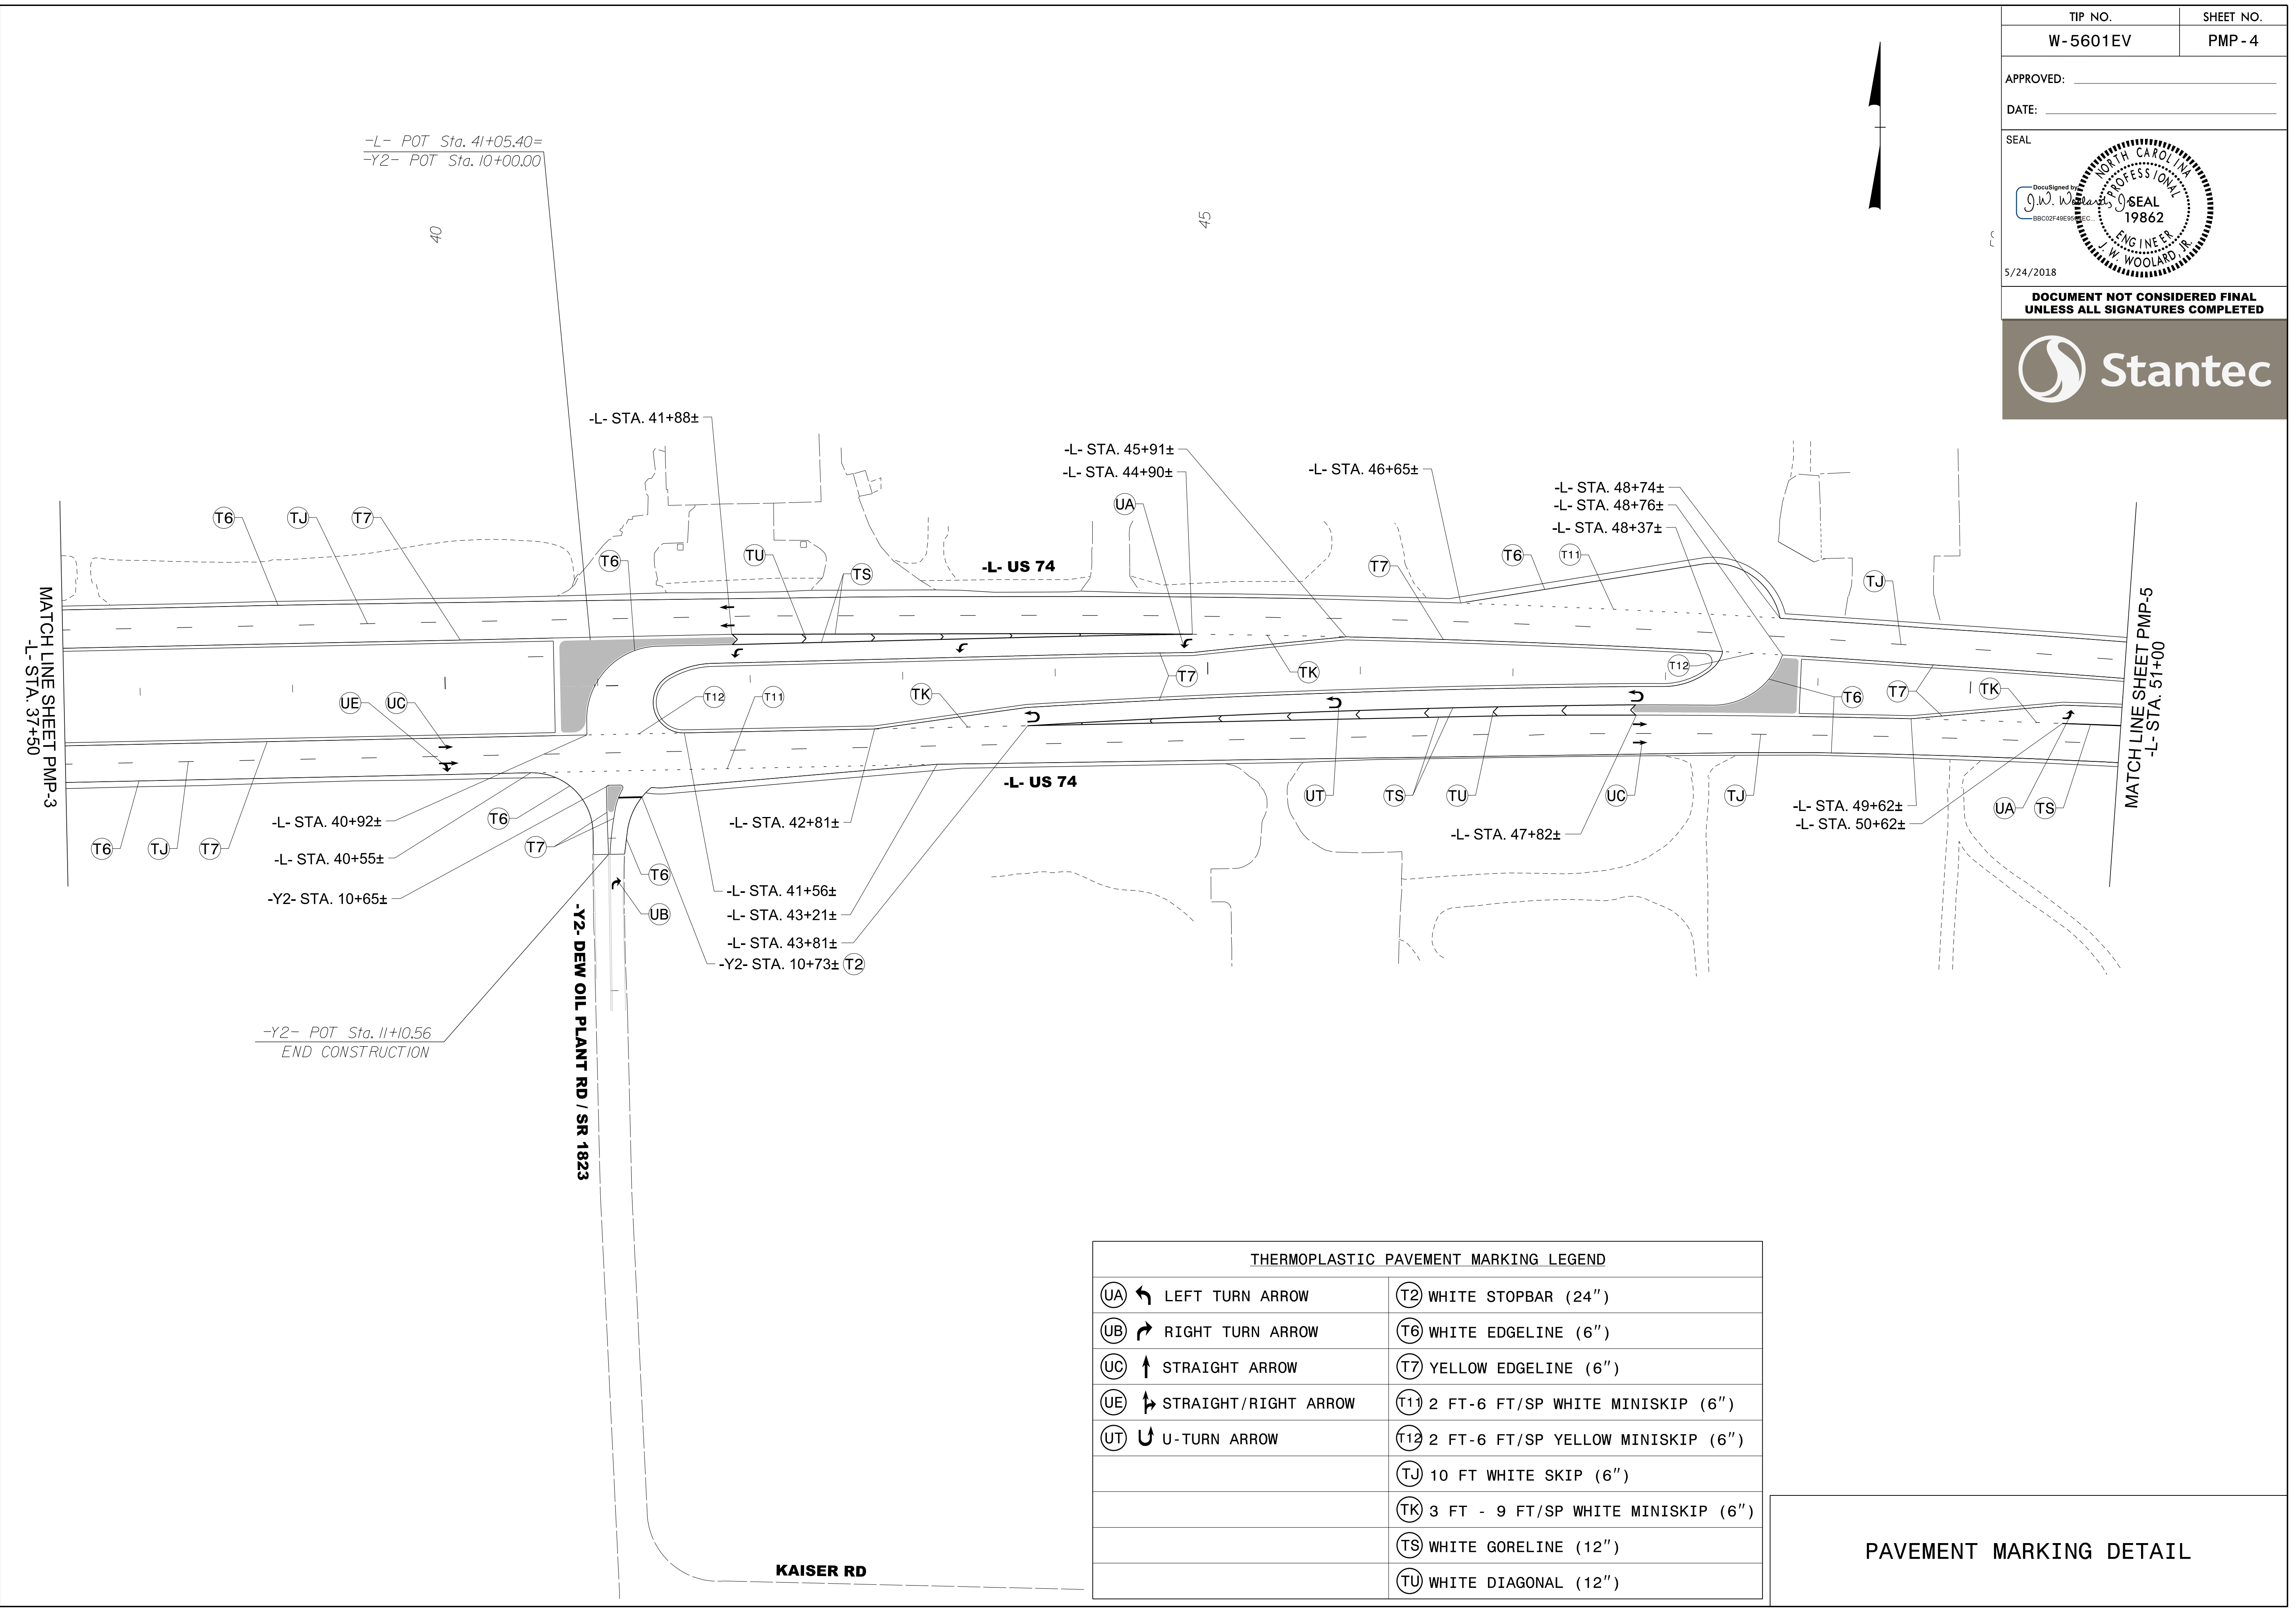


TIP NO. W-5601EV	SHEET NO. PMP - 4
APPROVED: _____	
DATE: _____	
SEAL	
	
5/24/2018	
DOCUMENT NOT CONSIDERED FINAL UNLESS ALL SIGNATURES COMPLETED	
	



THERMOPLASTIC PAVEMENT MARKING LEGEND	
(JA) ← LEFT TURN ARROW	(T2) WHITE STOPBAR (24")
(UB) → RIGHT TURN ARROW	(T6) WHITE EDGELINE (6")
(UC) ↑ STRAIGHT ARROW	(T7) YELLOW EDGELINE (6")
(UE) ↗ STRAIGHT/RIGHT ARROW	(T11) 2 FT-6 FT/SP WHITE MINISKIP (6")
(UT) ↻ U-TURN ARROW	(T12) 2 FT-6 FT/SP YELLOW MINISKIP (6")
	(TJ) 10 FT WHITE SKIP (6")
	(TK) 3 FT - 9 FT/SP WHITE MINISKIP (6")
	(TS) WHITE GORELINE (12")
	(TU) WHITE DIAGONAL (12")

PAVEMENT MARKING DETAIL

5/24/2018  
 U:\Traffic\Signing\CADD\PM\plan\_sheets\W-5601EV\_pmp\_04.dgn  
 andgood