
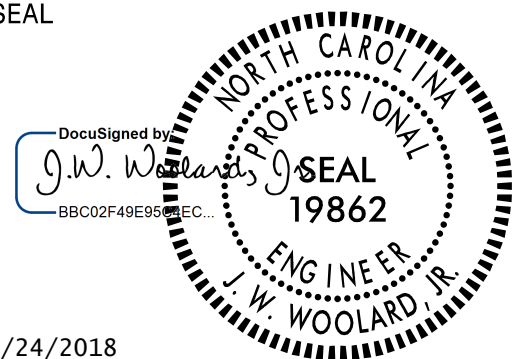


TIP NO. W-5601EV	SHEET NO. PMP-8
APPROVED: _____	
DATE: _____	
SEAL	
	
5/24/2018	
DOCUMENT NOT CONSIDERED FINAL UNLESS ALL SIGNATURES COMPLETED	
	

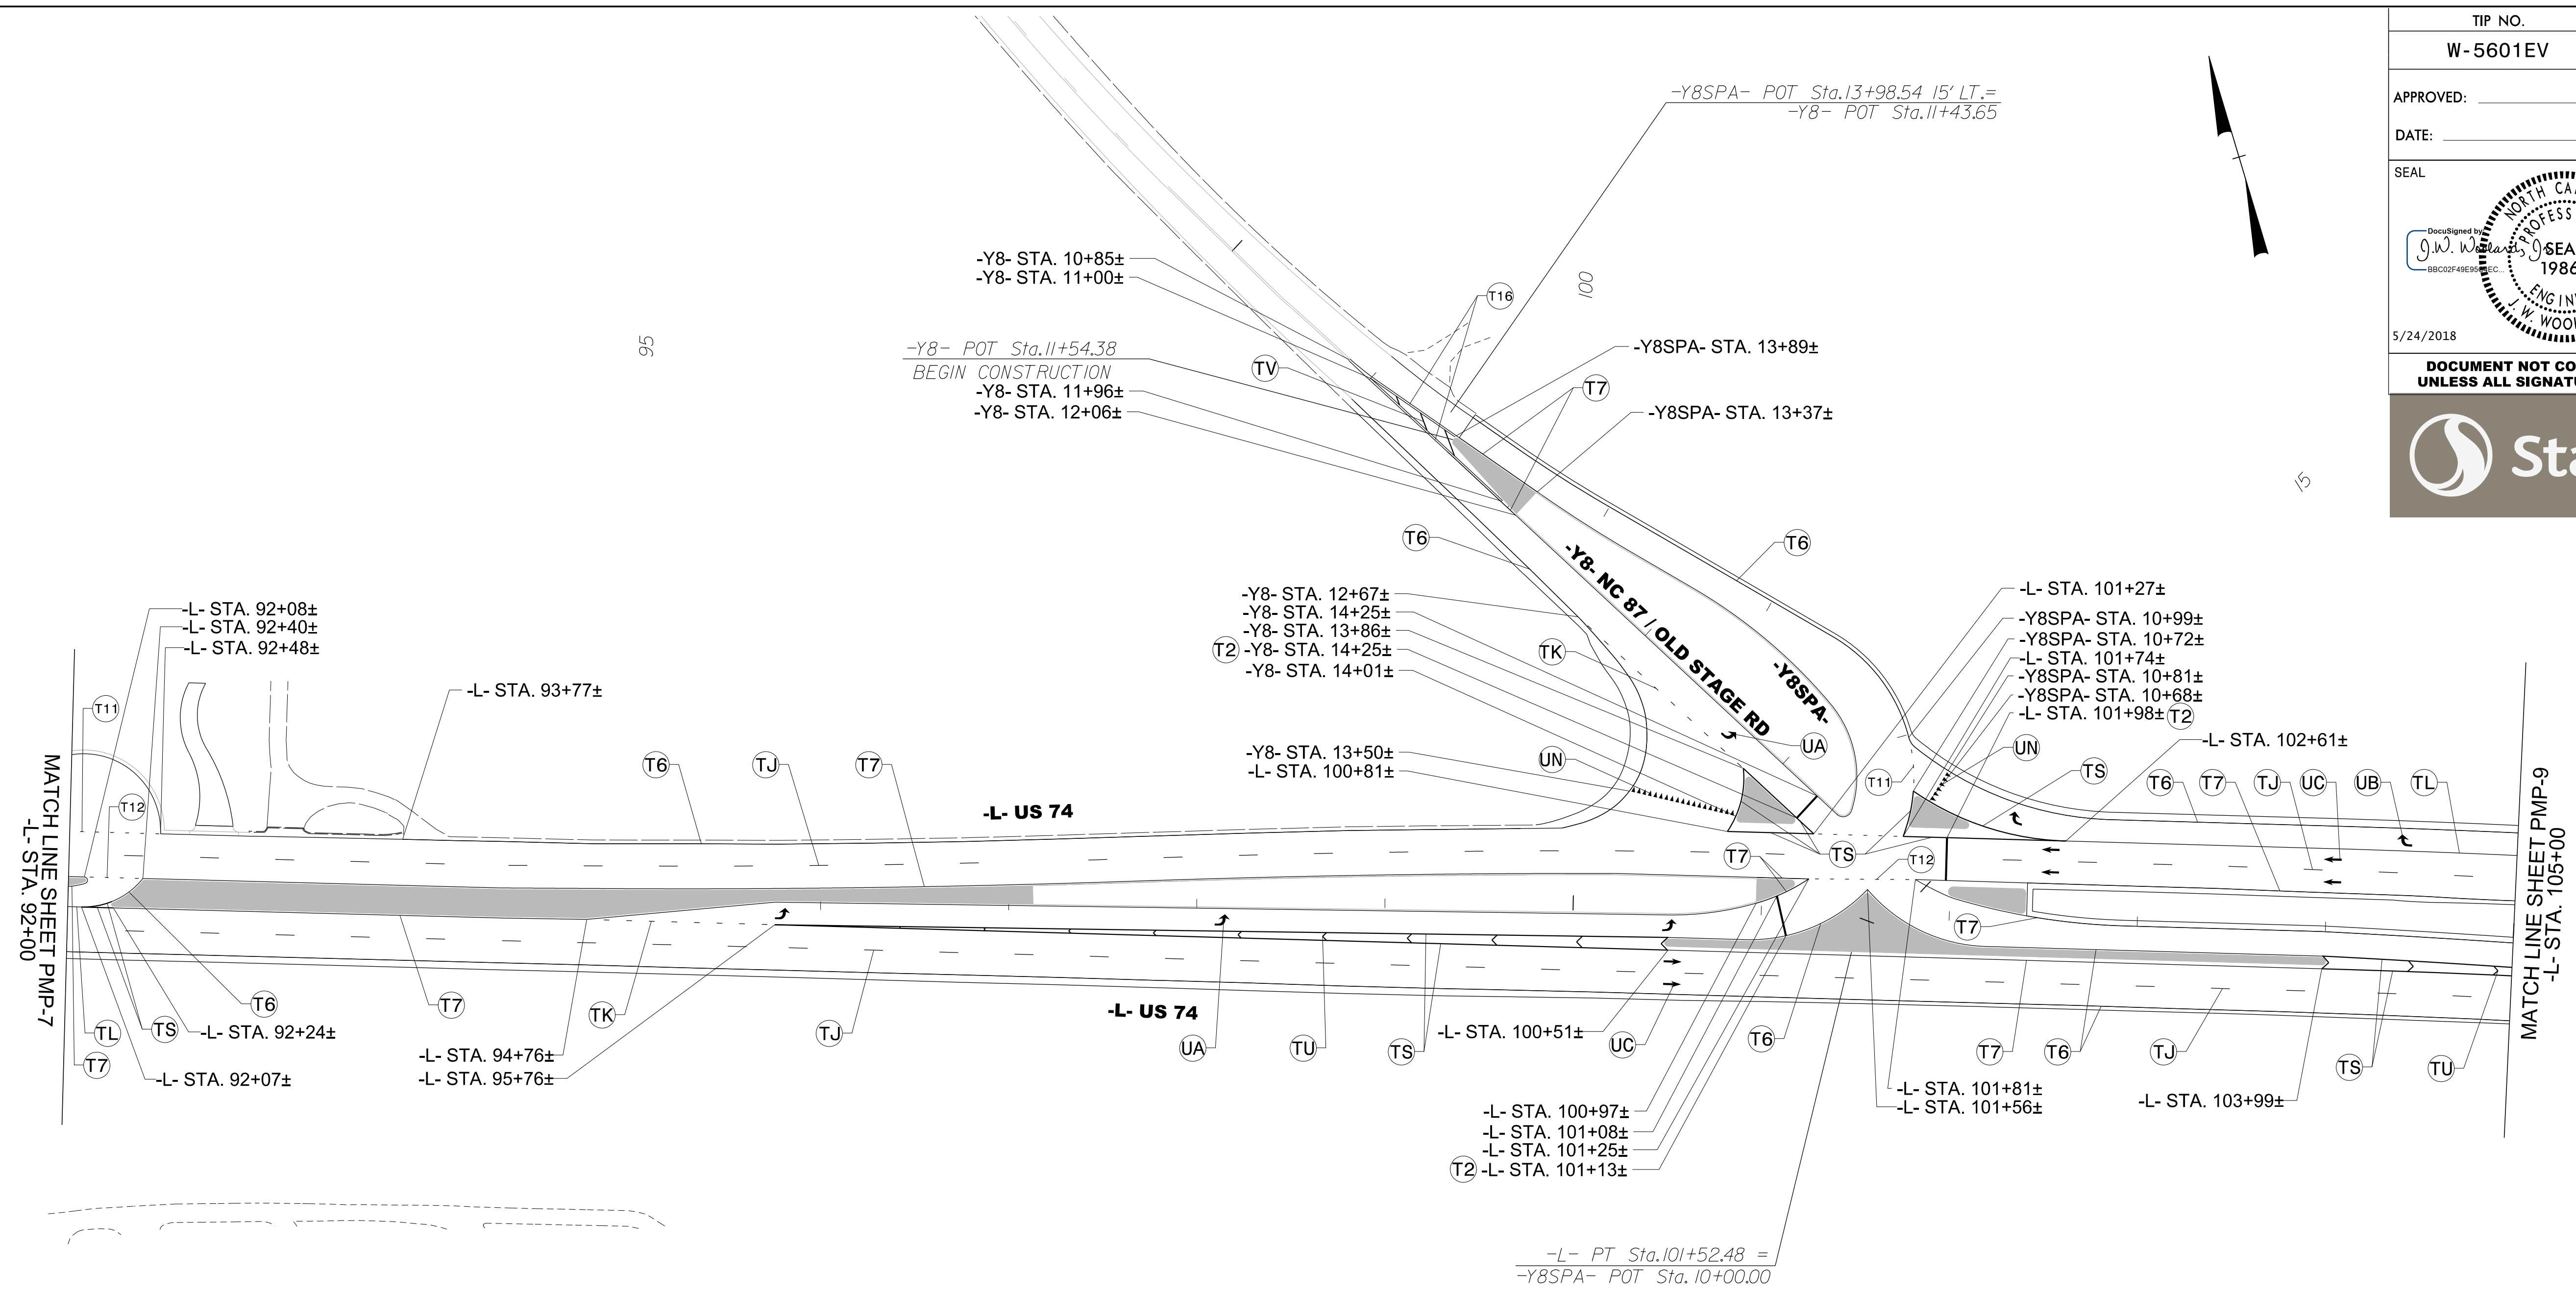

THERMOPLASTIC PAVEMENT MARKING LEGEND	
(UA) ← LEFT TURN ARROW	(T2) WHITE STOPBAR (24")
(UB) ↗ RIGHT TURN ARROW	(T6) WHITE EDGELINE (6")
(UC) ↑ STRAIGHT ARROW	(T7) YELLOW EDGELINE (6")
(UN) ▲▲▲ 24" YEILD LINE TRIANGLE	(T11) 2 FT-6 FT/SP WHITE MINISKIP (6")
	(T12) 2 FT-6 FT/SP YELLOW MINISKIP (6")
	(T16) YELLOW DOUBLE CENTER (6")
	(TJ) 10 FT WHITE SKIP (6")
	(TK) 3 FT - 9 FT/SP WHITE MINISKIP (6")
	(TL) WHITE SOLID LANE LINE (6")
	(TS) WHITE GORELINE (12")
	(TU) WHITE DIAGONAL (12")
	(TV) YELLOW DIAGONAL (12")

PAVEMENT MARKING DETAIL

5/24/2018
 Us:\Traffic\Signing\CADD\pmp\plan_sheets\W-5601EV_pmp_08.dgn
 arngood