
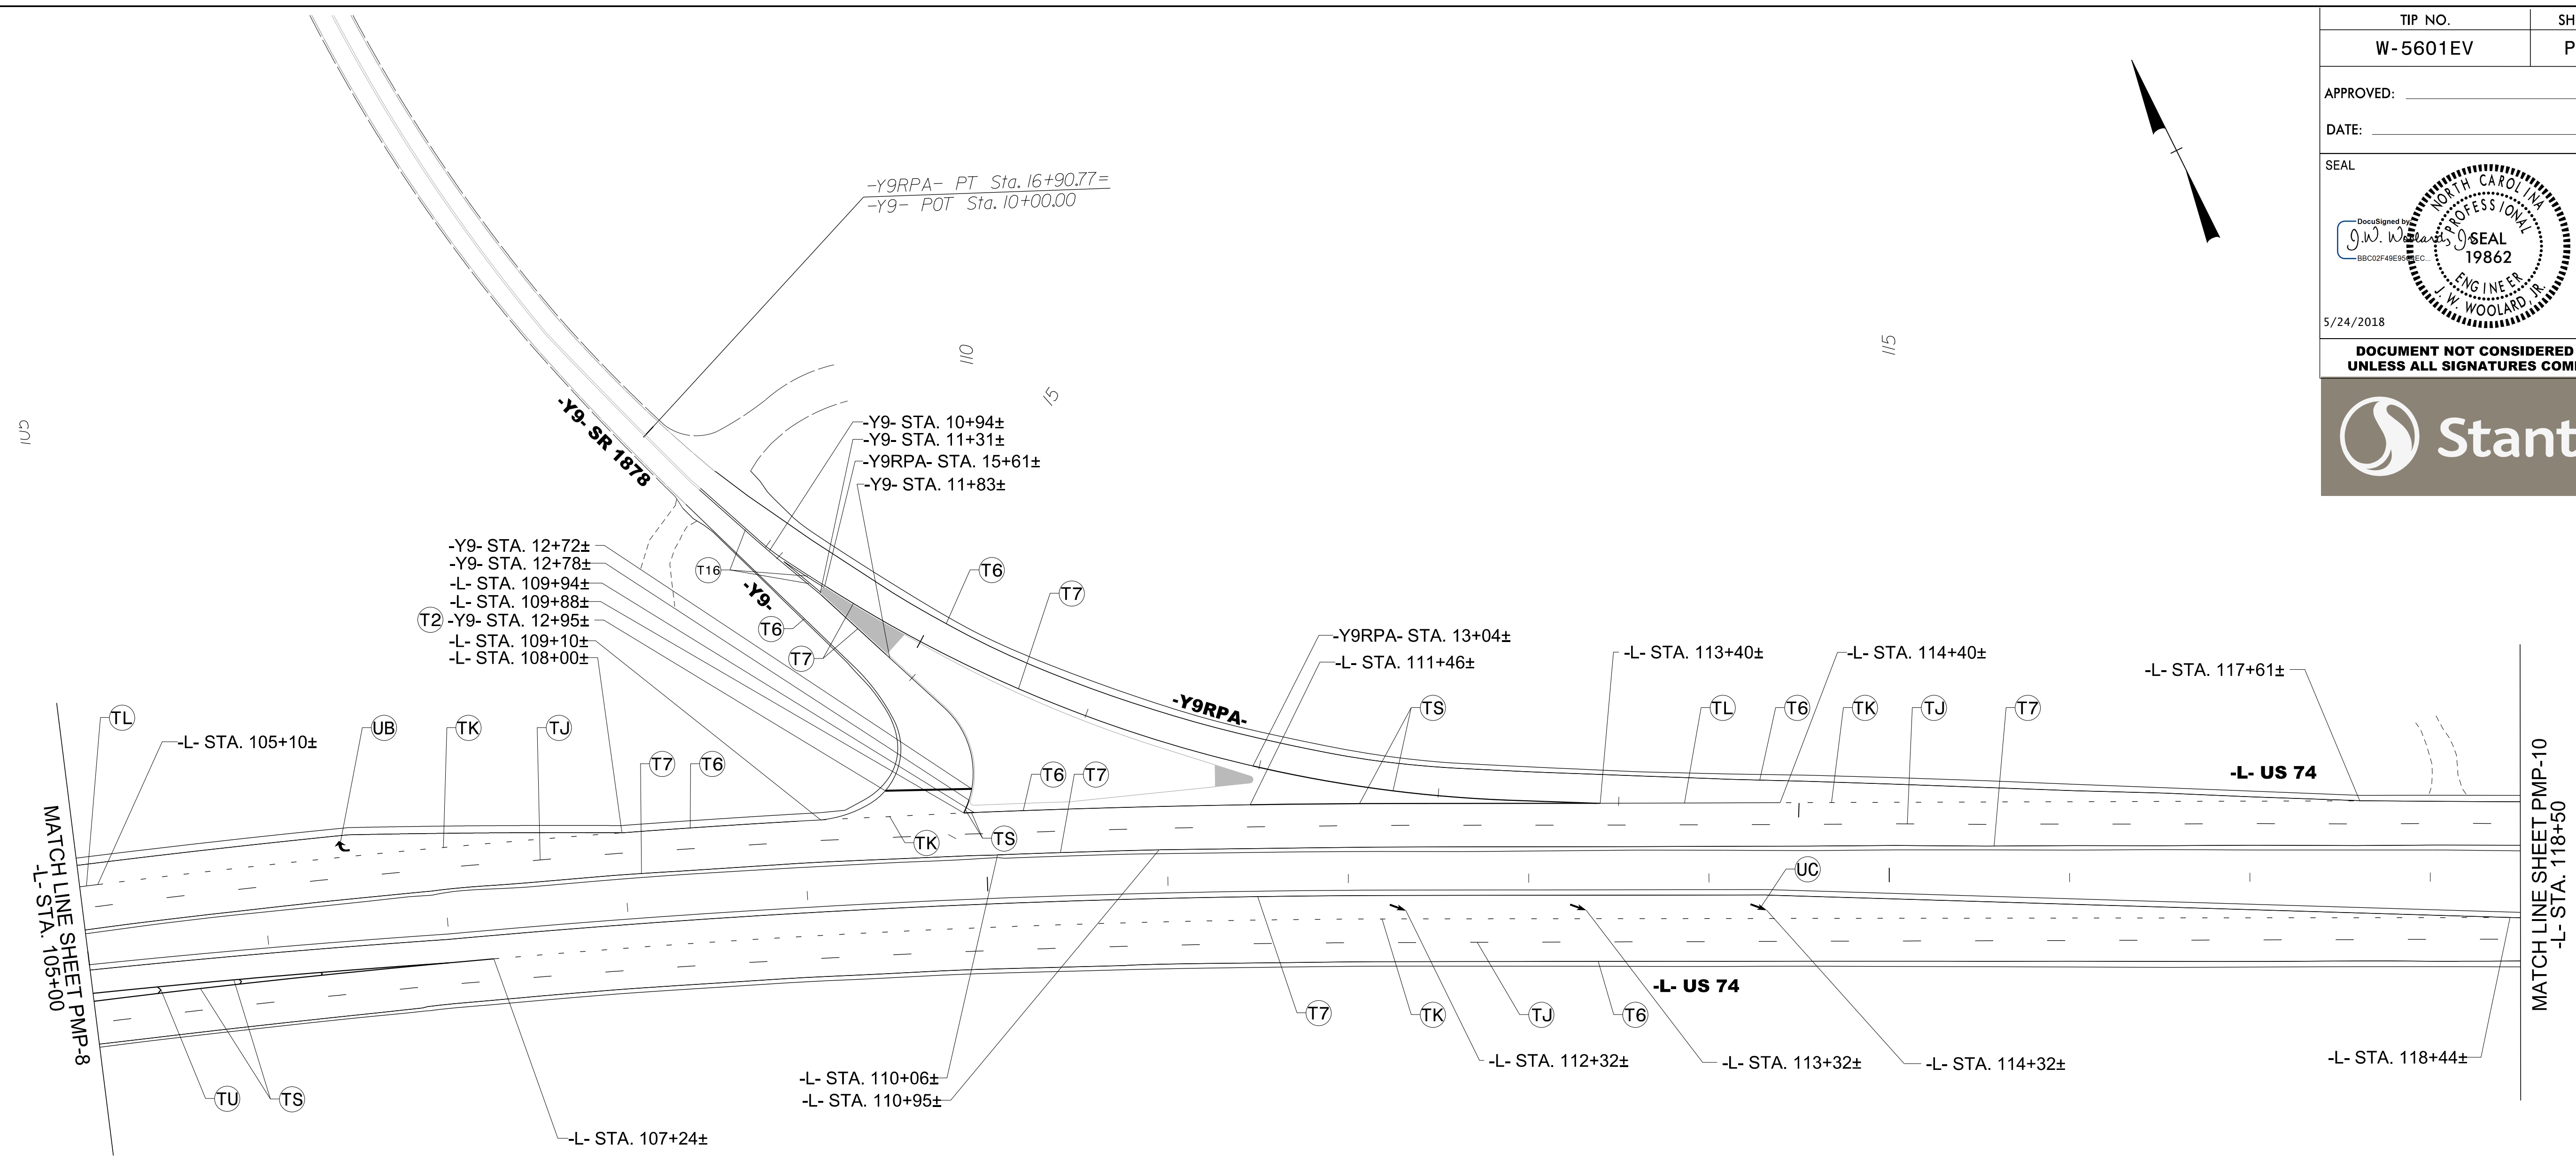


TIP NO. W-5601EV	SHEET NO. PMP-9
APPROVED: _____	
DATE: _____	
SEAL	
5/24/2018	
DOCUMENT NOT CONSIDERED FINAL UNLESS ALL SIGNATURES COMPLETED	

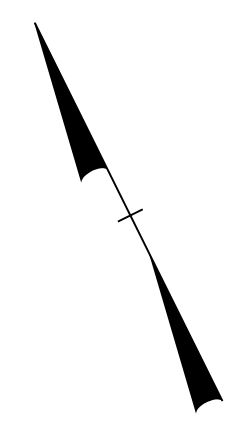

THERMOPLASTIC PAVEMENT MARKING LEGEND	
<b>(UB)</b> ↗ RIGHT TURN ARROW	<b>(T2)</b> WHITE STOPBAR (24")
<b>(UC)</b> ↑ STRAIGHT ARROW	<b>(T6)</b> WHITE EDGELINE (6")
	<b>(T7)</b> YELLOW EDGELINE (6")
	<b>(T16)</b> YELLOW DOUBLE CENTER (6")
	<b>(TJ)</b> 10 FT WHITE SKIP (6")
	<b>(TK)</b> 3 FT - 9 FT/SP WHITE MINISKIP (6")
	<b>(TL)</b> WHITE SOLID LANE LINE (6")
	<b>(TS)</b> WHITE GORELINE (12")
	<b>(TU)</b> WHITE DIAGONAL (12")

**PAVEMENT MARKING DETAIL**

5/24/2018  
Us\Traffic\Signing\CADD\PM\plan\_sheets\W-5601EV\_pmp\_09.dgn  
angood