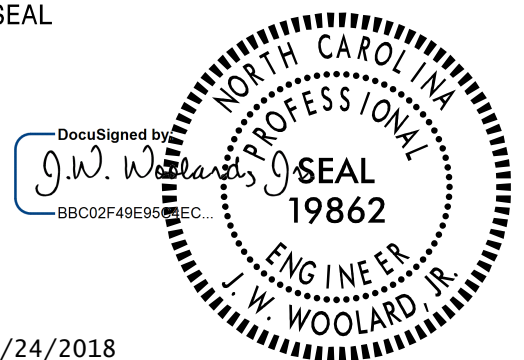

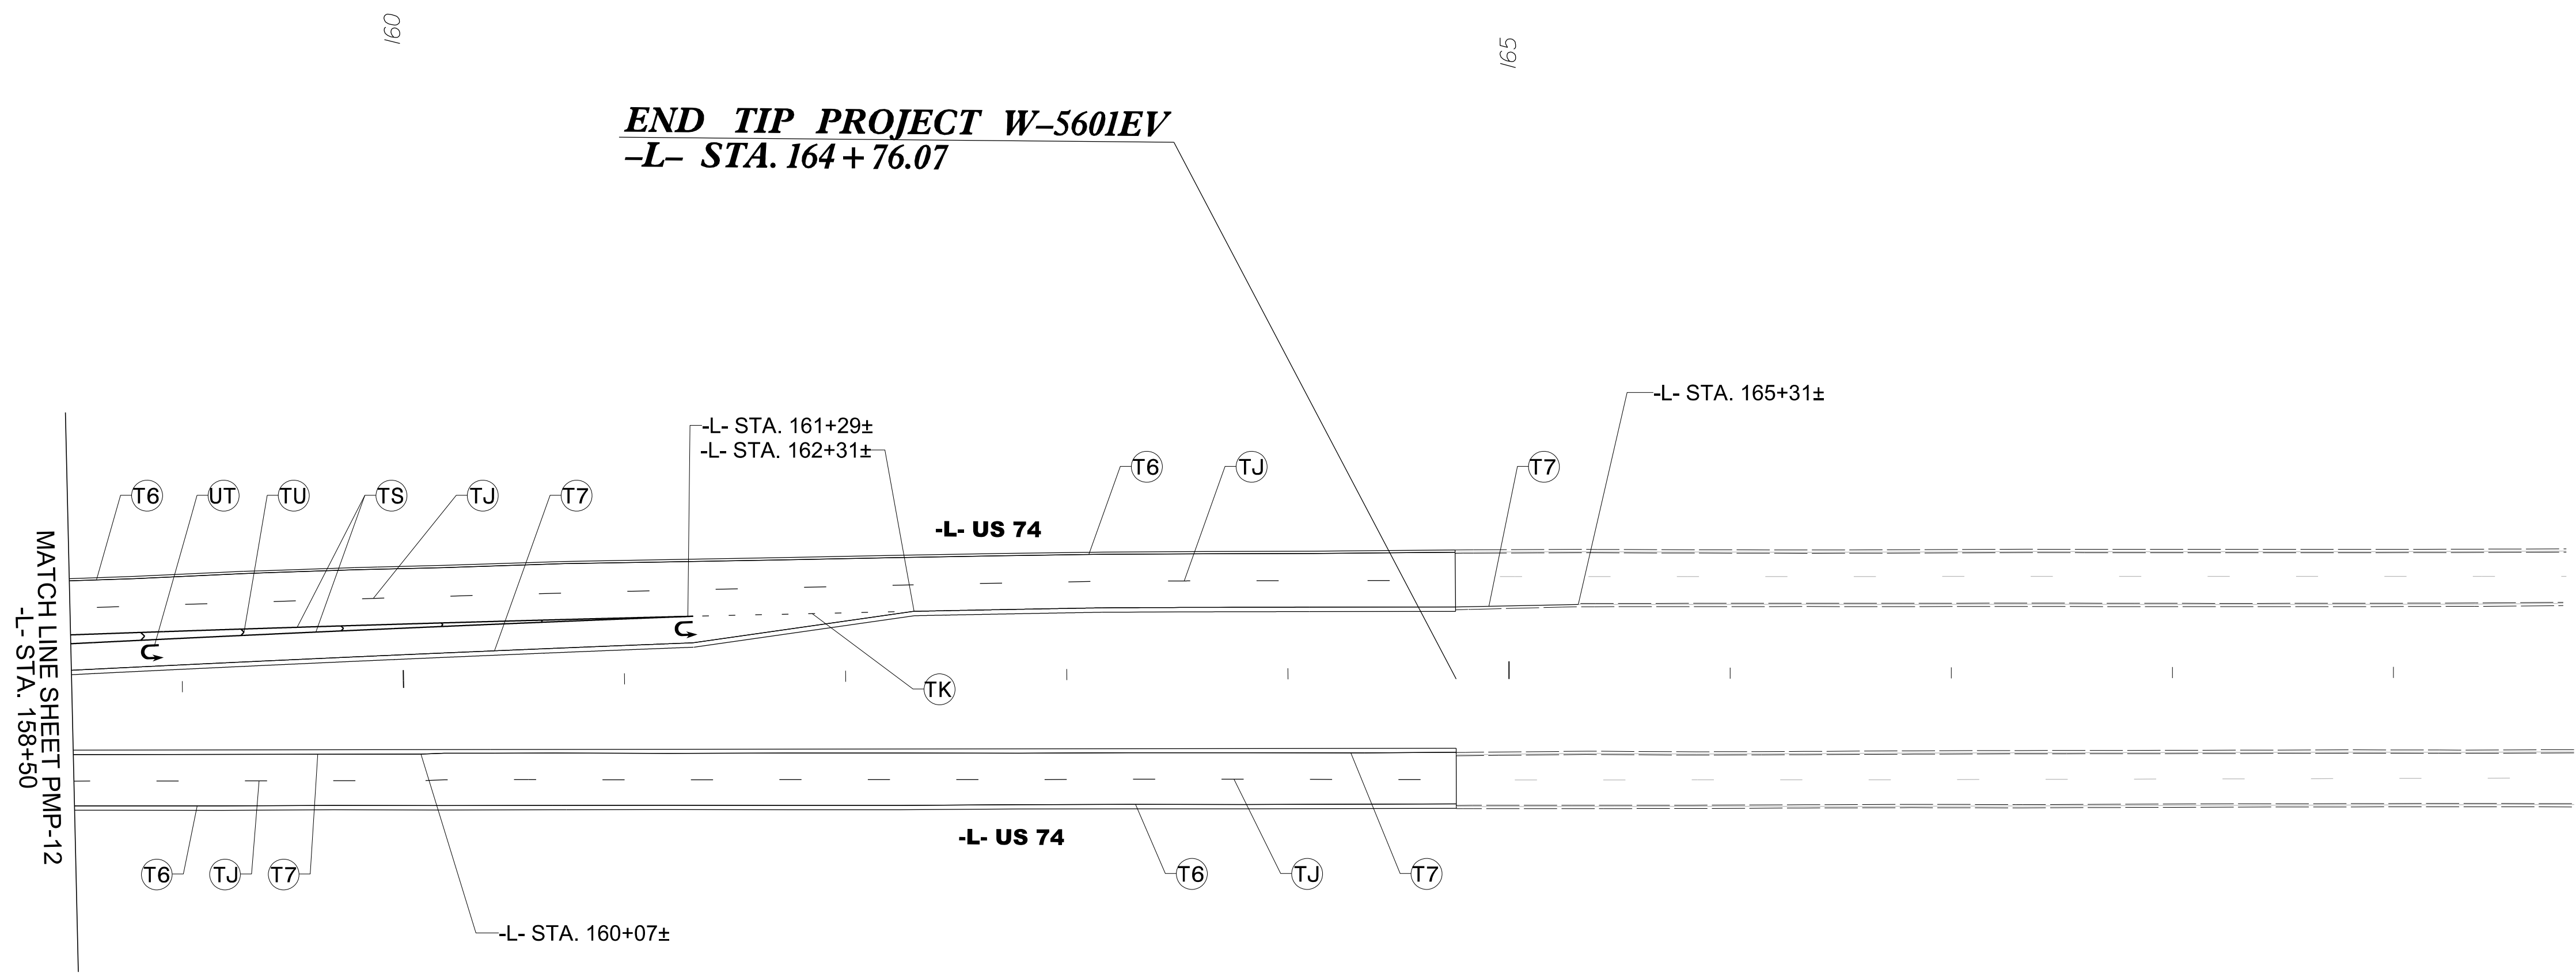
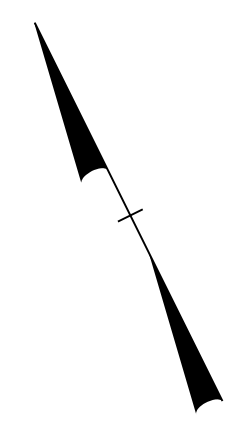


TIP NO. W-5601EV	SHEET NO. PMP-13
APPROVED: _____	
DATE: _____	
SEAL	
	
5/24/2018	
DOCUMENT NOT CONSIDERED FINAL UNLESS ALL SIGNATURES COMPLETED	
	



THERMOPLASTIC PAVEMENT MARKING LEGEND	
UT U-TURN ARROW	T6 WHITE EDGELINE (6")
	T7 YELLOW EDGELINE (6")
	TJ 10 FT WHITE SKIP (6")
	TK 3 FT - 9 FT/SP WHITE MINISKIP (6")
	TS WHITE GORELINE (12")
	TU WHITE DIAGONAL (12")

PAVEMENT MARKING DETAIL

5/24/2018
Us:\Traffic\Signing\CADD\pmp\plan_sheets\W-5601EV_pmp_13.dgn
angood