

FINAL GRADE PLAN




Stantec Consulting Services Inc.
801 Jones Franklin Road
Suite 300
Raleigh, NC 27606
Tel. (919) 851-6866
Fax. (919) 851-7024
www.stantec.com
License No. F-0672

| | |
|--|------------------------------------|
| PROJECT REFERENCE NO. W-5601EV | SHEET NO. <i>EC-16/CONST.04</i> |
| RW SHEET NO. | |
| ROADWAY DESIGN ENGINEER | HYDRAULICS ENGINEER |

NAD 83/2007

BEGIN TIP PROJECT W-5601EV
-L- POT STA. 19+59.11

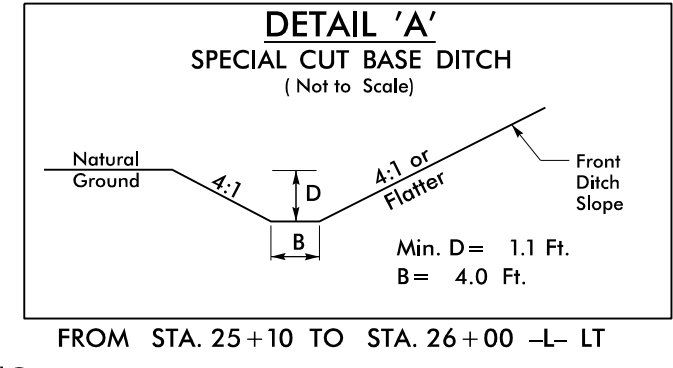

-L- POT Sta.26+72.65 =
-YI- POT Sta.10+00.00



TOM R CARROLL JR
DB 494 PG 943
DB 441 PG 497

TERRY J WILLIAMS
DB 489 PG 914

GEORGE T EVERETTE
NO DEED

MATCHLINE -L- STA. 32+00.00 SEE SHEET 5

REVISIONS

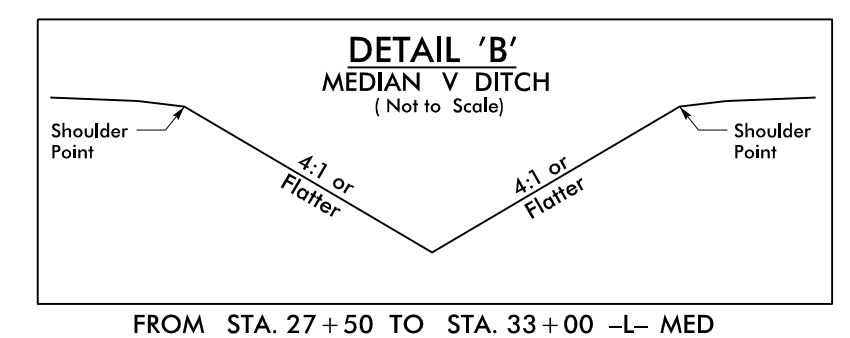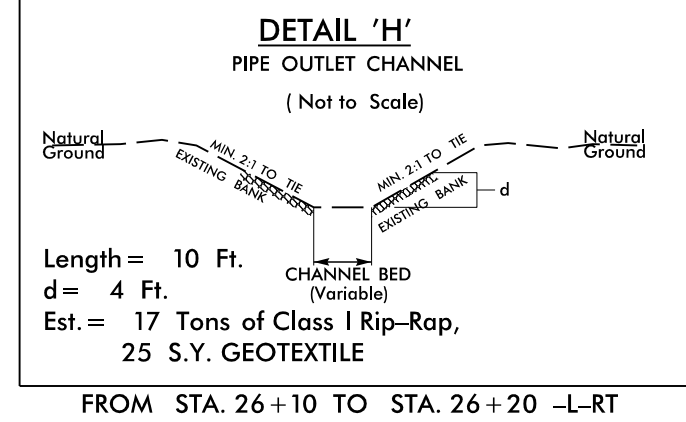

-YI-
PI Sta 11+48.49
 $\Delta = 8^{\circ} 53' 54.0" (RT)$
 $D = 18' 14' 49.4"$
 $L = 48.77'$
 $T = 24.43'$
 $R = 314.00'$

-YI- POT Sta.11+02.62
END CONSTRUCTION

-YI- PC Sta.11+24.06

-YI- PT Sta.11+72.83

8/17/99

SECTION 1609.01 CONSTRUCTION PERMITS