

09/08/99

TIP PROJECT: W-5601EV

CONTRACT: C204133

STATE OF NORTH CAROLINA
DIVISION OF HIGHWAYS


UTILITIES BY OTHERS PLANS
COLUMBUS COUNTY

LOCATION: US74 FROM SR 1824 (WATER TANK RD) TO JUST EAST OF THE
BRUNSWICK COUNTY LINE

TYPE OF WORK: POWER (DISTRIBUTION), COMMUNICATIONS



T.I.P. NO.	SHEET NO.
W-5601EV	UO-1

NOTE:
ALL UTILITY WORK SHOWN ON THIS SHEET WILL BE DONE BY OTHERS. NO PAYMENT WILL BE MADE TO THE CONTRACTOR FOR UTILITY WORK SHOWN ON THIS SHEET.

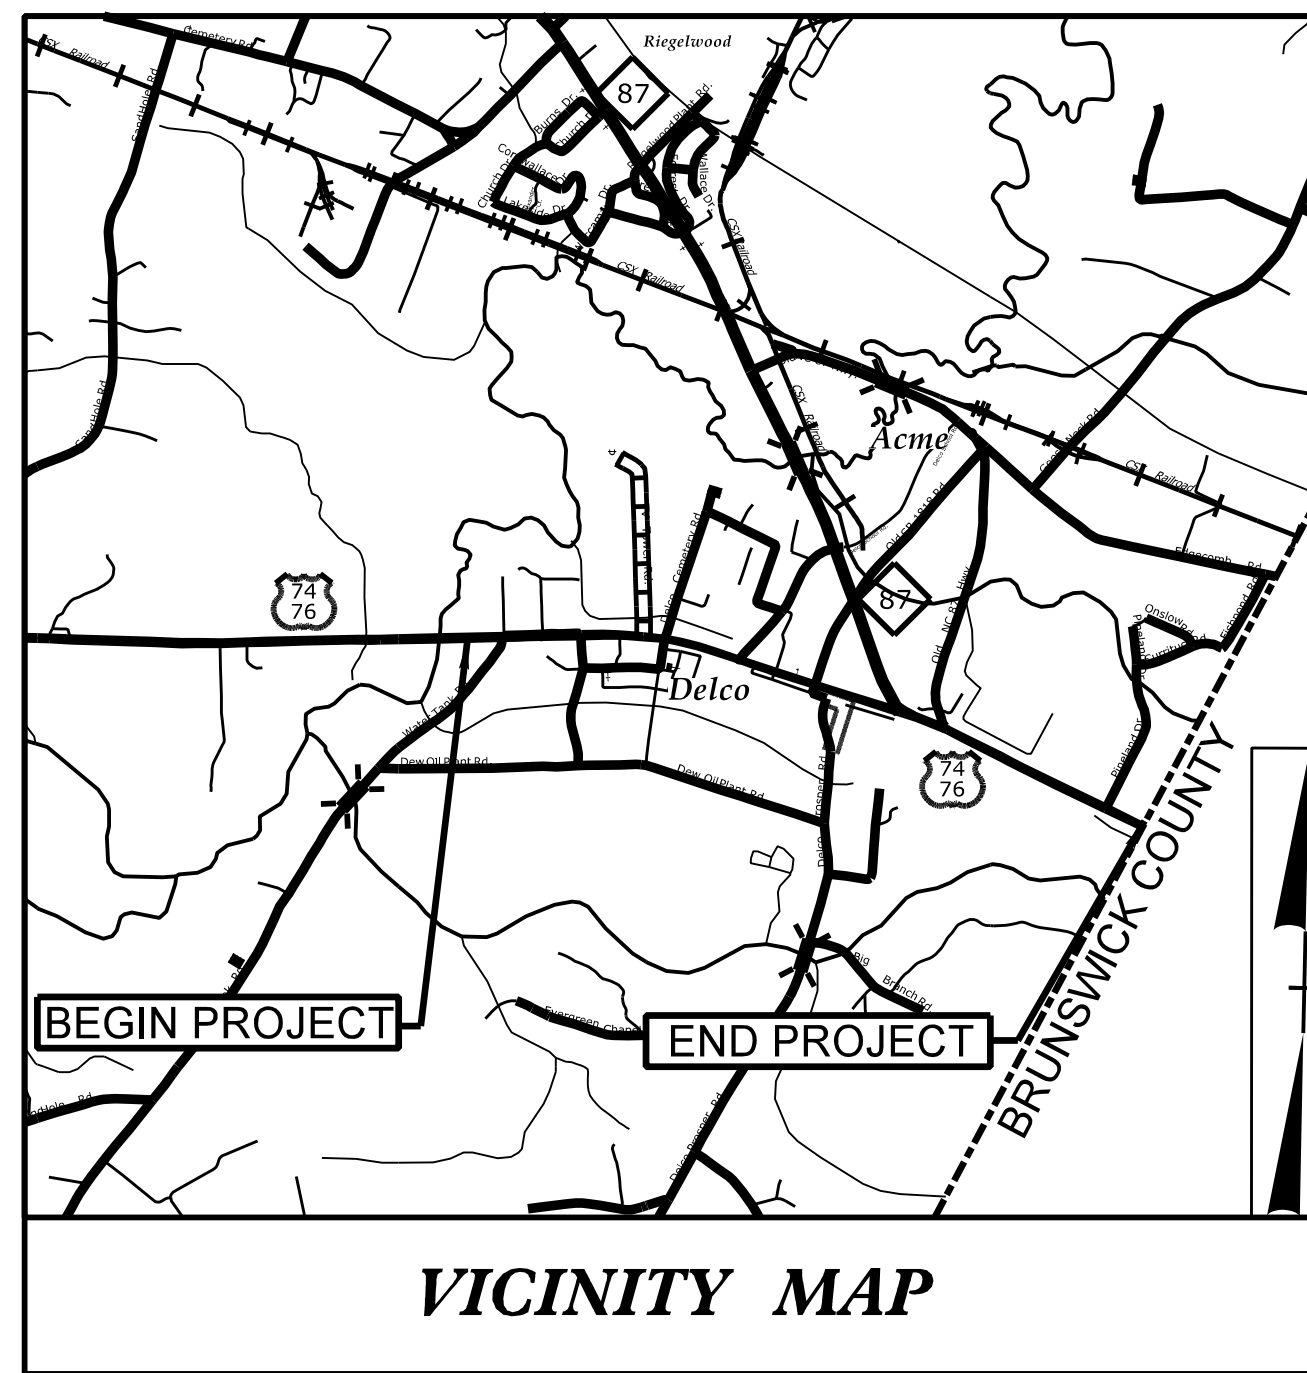

BEGIN TIP PROJECT W-5601EV
BEGIN CONSTRUCTION
-L- STA. 19+59.11

END TIP PROJECT NO. W-5601EV
END CONSTRUCTION
-L- STA. 164+76.07

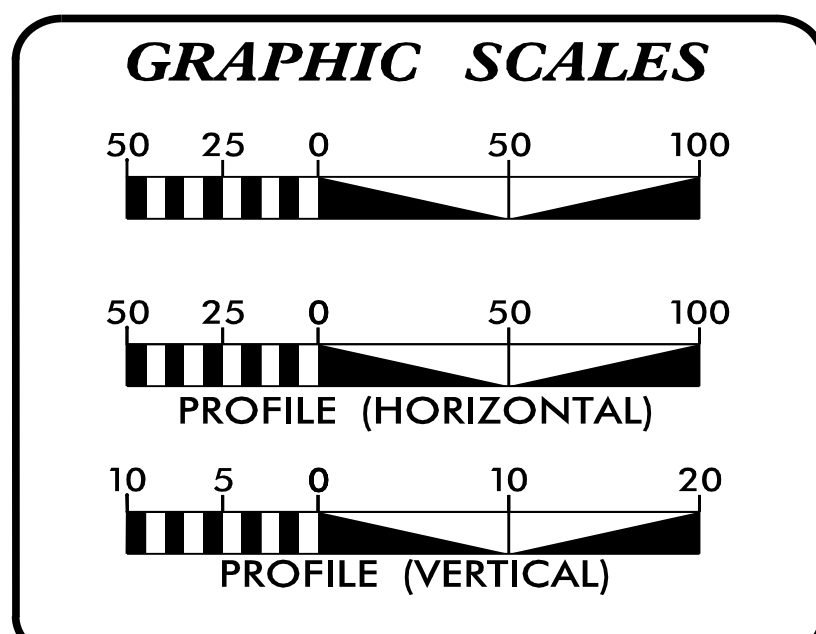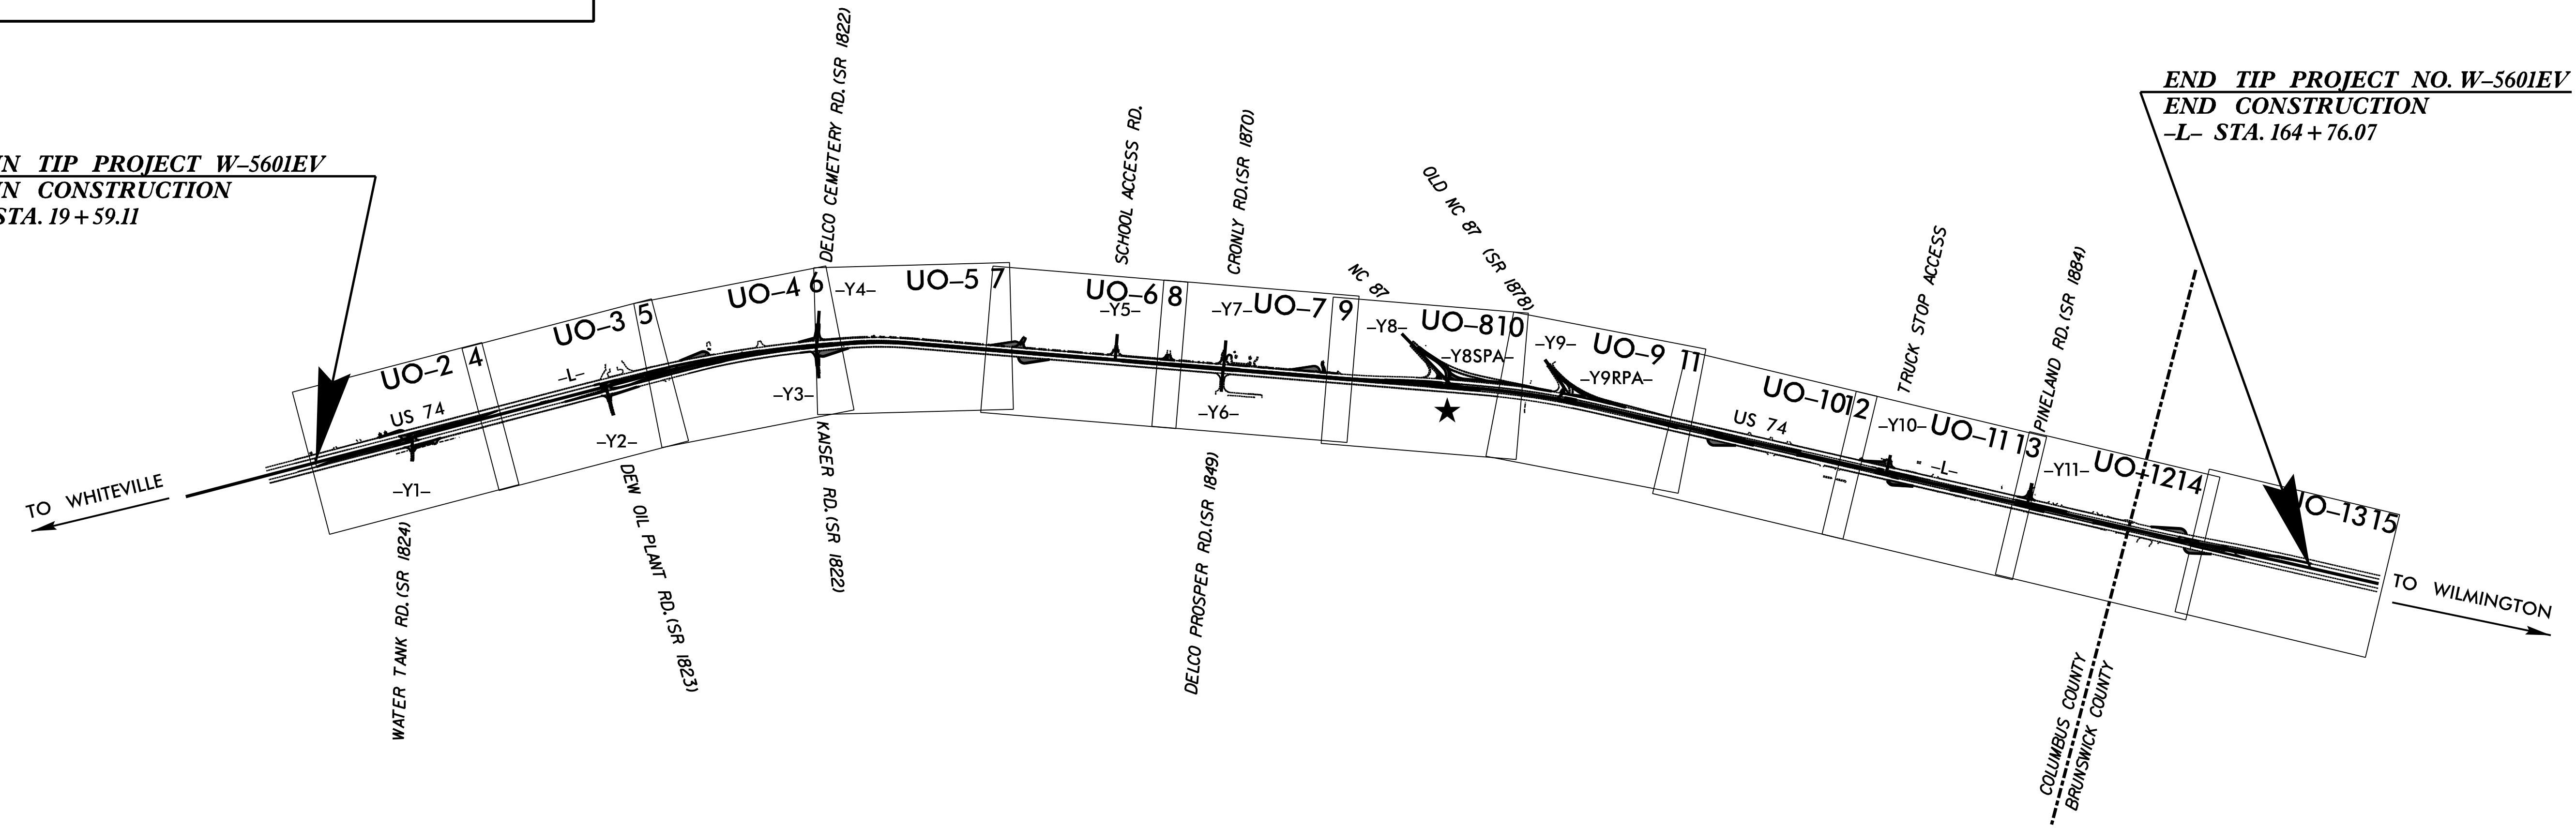

INDEX OF SHEETS

SHEET NO.:	DESCRIPTION:
UO-1	TITLE SHEET
UO-2 THRU UO-13	UBO PLAN SHEETS

UTILITY OWNERS WITH CONFLICTS

(A) POWER (DISTRIBUTION) - DUKE ENERGY
 (B) COMMUNICATIONS - SPECTRUM
 (C) COMMUNICATIONS - CENTURYLINK
 (D) COMMUNICATIONS - AT&T

PREPARED IN THE OFFICE OF:

SO-DEEP | SAM NC™

A SAM COMPANY

SO-DEEP | SAM NC, Inc.
 2800-154 Sumner Boulevard, Raleigh, NC 27616 Tel 919-878-7466

Keith Garry	UTILITY PROJECT MANAGER
Freddie Bunn	PROJECT UTILITY COORDINATOR

DIVISION OF HIGHWAYS
DIVISION 6

DIV ADDRESS
558 Gillespie St.
Fayetteville, NC 28302

Randy Rogers	DIVISION CONTACT #1
Rick Handlin	DIVISION CONTACT #2
Blythe Jordan	DIVISION CONTACT #3
Steve Kendall, PE	DIVISION CONTACT #4

\$\$\$\$\$SYTIME\$\$\$\$\$
\$\$\$\$\$DDN\$\$\$\$\$
\$\$\$\$\$SERNAME\$\$\$\$\$