


UTILITIES BY OTHERS

NOTE:
 ALL UTILITY WORK SHOWN ON THIS SHEET WILL BE DONE BY OTHERS. NO PAYMENT WILL BE MADE TO THE CONTRACTOR FOR UTILITY WORK SHOWN ON THIS SHEET.

8/17/99

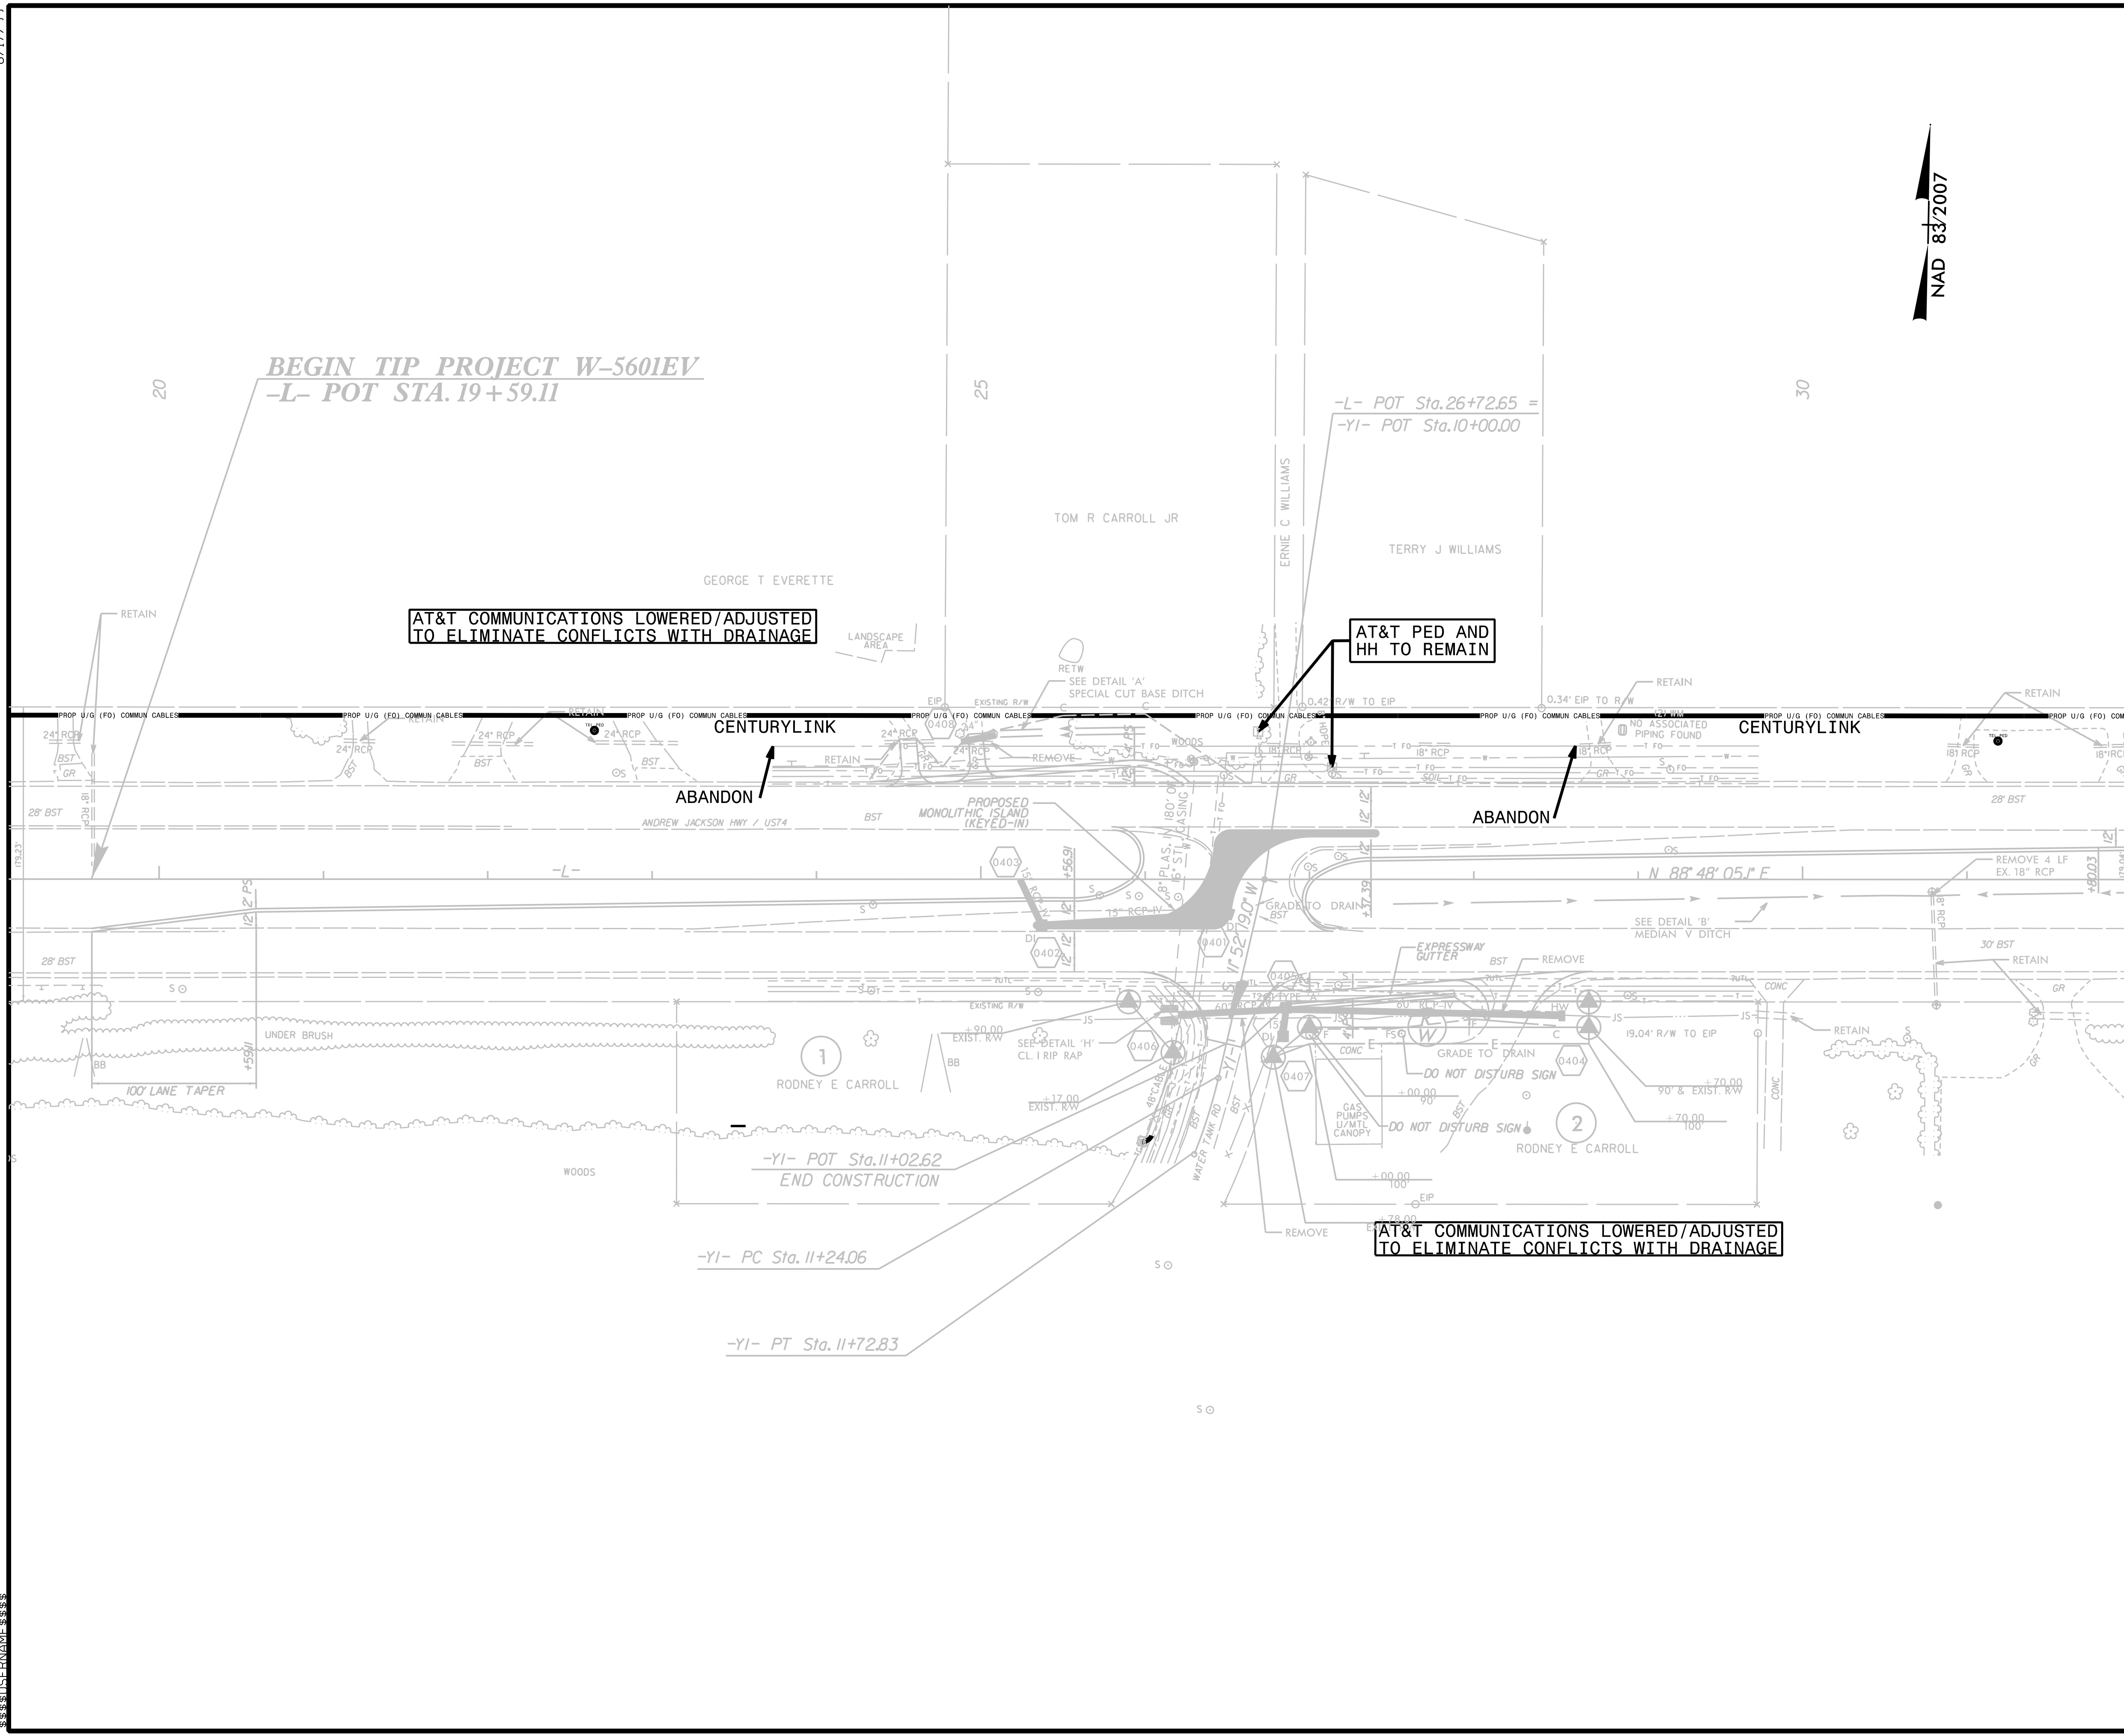

BEGIN TIP PROJECT W-5601EV
 -L- POT STA. 19+59.11

-L- POT Sta. 26+72.65 =
 -YI- POT Sta. 10+00.00

AT&T COMMUNICATIONS LOWERED/ADJUSTED
 TO ELIMINATE CONFLICTS WITH DRAINAGE

AT&T PED AND
 HH TO REMAIN

CENTURYLINK

CENTURYLINK

ABANDON

ABANDON

1
 RODNEY E CARROLL

2
 RODNEY E CARROLL

-YI- POT Sta. 11+02.62
 END CONSTRUCTION

-YI- PC Sta. 11+24.06

-YI- PT Sta. 11+72.83

AT&T COMMUNICATIONS LOWERED/ADJUSTED
 TO ELIMINATE CONFLICTS WITH DRAINAGE

MATCHLINE -L- STA. 32+00.00 SEE UO-3