


UTILITIES BY OTHERS

NOTE:
 ALL UTILITY WORK SHOWN ON THIS SHEET WILL BE DONE BY OTHERS. NO PAYMENT WILL BE MADE TO THE CONTRACTOR FOR UTILITY WORK SHOWN ON THIS SHEET.

8/17/99

MATCHLINE -L- STA. 93+00.00 SEE UO-7

MATCHLINE -L- STA. 106+00.00 SEE UO-9

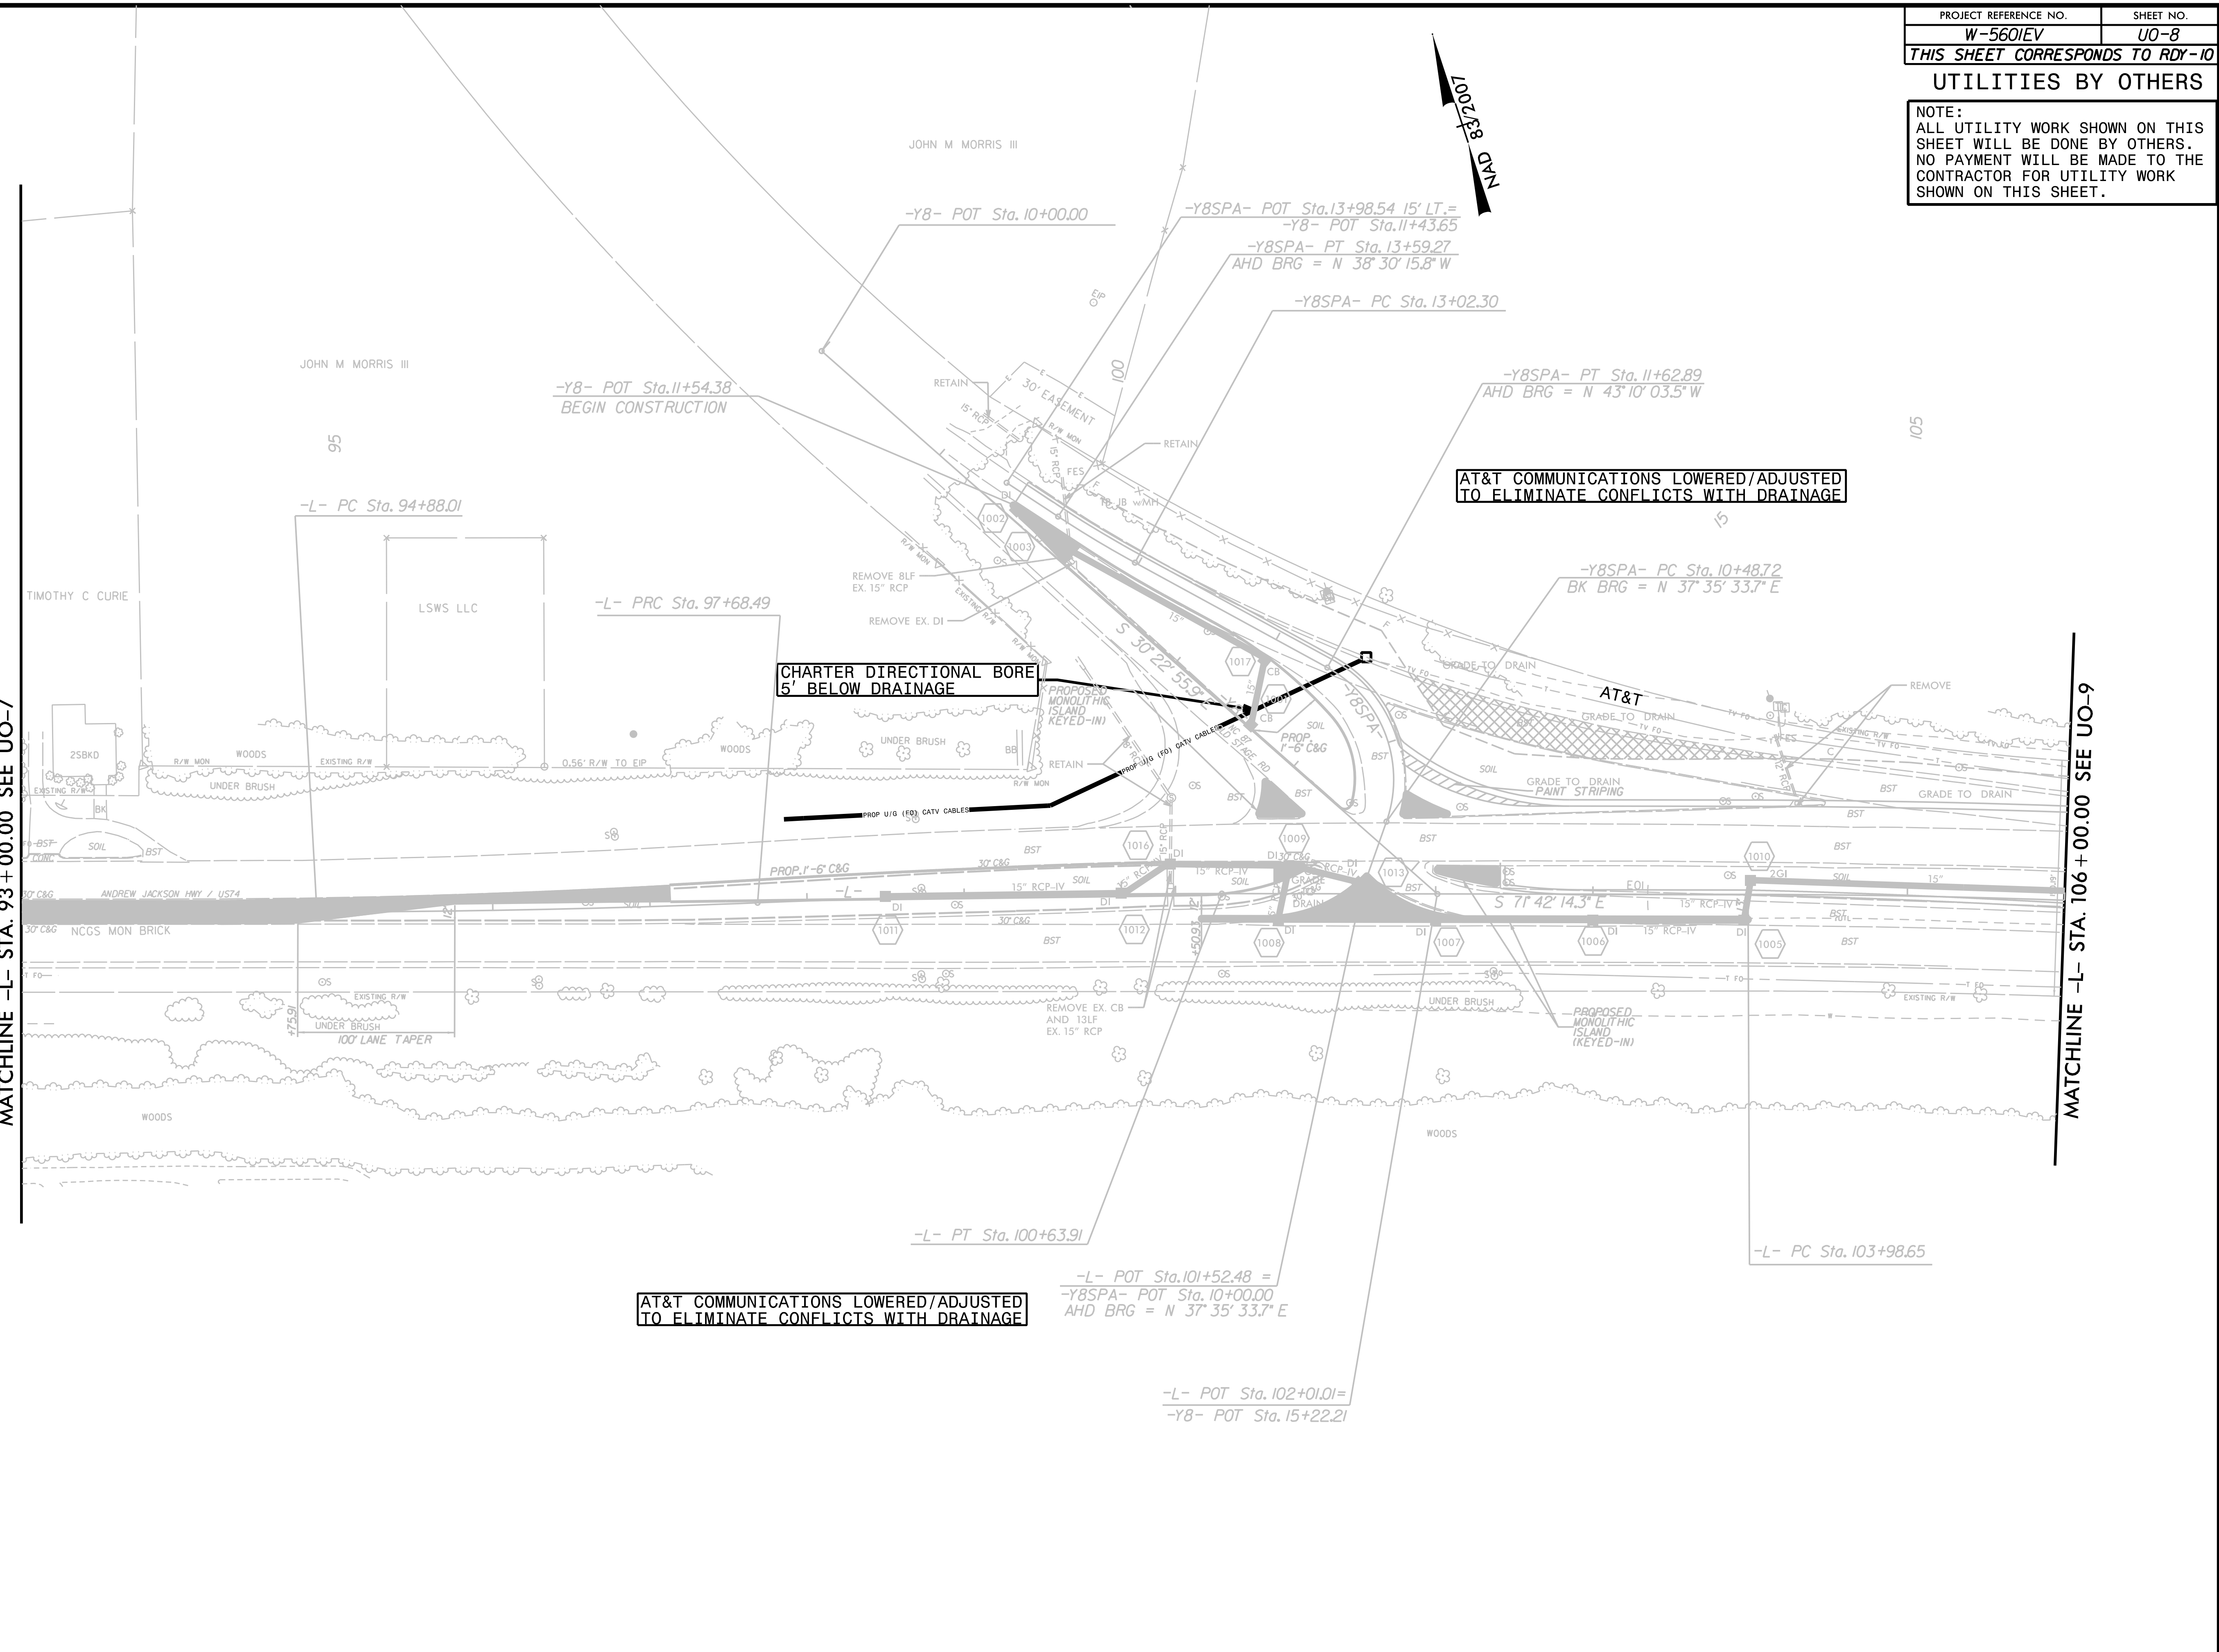

AT&T COMMUNICATIONS LOWERED/ADJUSTED TO ELIMINATE CONFLICTS WITH DRAINAGE

CHARTER DIRECTIONAL BORE 5' BELOW DRAINAGE

AT&T COMMUNICATIONS LOWERED/ADJUSTED TO ELIMINATE CONFLICTS WITH DRAINAGE

AT&T

-Y8SPA- PC Sta. 10+48.72
BK BRG = N 37° 35' 33.7" E

-L- POT Sta. 101+52.48 =
-Y8SPA- POT Sta. 10+00.00
AHD BRG = N 37° 35' 33.7" E

-L- POT Sta. 102+01.01 =
-Y8- POT Sta. 15+22.21

-Y8SPA- PT Sta. 11+62.89
AHD BRG = N 43° 10' 03.5" W

-Y8- POT Sta. 11+54.38
BEGIN CONSTRUCTION

-Y8SPA- PT Sta. 13+59.27
AHD BRG = N 38° 30' 15.8" W

-Y8SPA- PC Sta. 13+02.30

-Y8- POT Sta. 10+00.00

-Y8SPA- POT Sta. 13+98.54 15' LT. =
-Y8- POT Sta. 11+43.65

-L- PC Sta. 103+98.65

-L- PT Sta. 100+63.91

-L- PC Sta. 94+88.01

-L- PRC Sta. 97+68.49

TIMOTHY C CURIE

LSWS LLC

JOHN M MORRIS III

JOHN M MORRIS III

2SBKD

BK

ANDREW JACKSON HWY / US4

NCGS MON BRICK

100' LANE TAPER

PROPOSED MONOLITHIC ISLAND KEYED-IN

AT&T

GRADE TO DRAIN

PAINT STRIPING

SOIL

OS

DI

BST

15" RCP-IV

SOIL

UNDER BRUSH

EXISTING R/W

15"

SOIL

2GI

SOIL

15"

SOIL

15"

SOIL

15"

SOIL

15"

SOIL

15"

SOIL

15"

SOIL

15"