
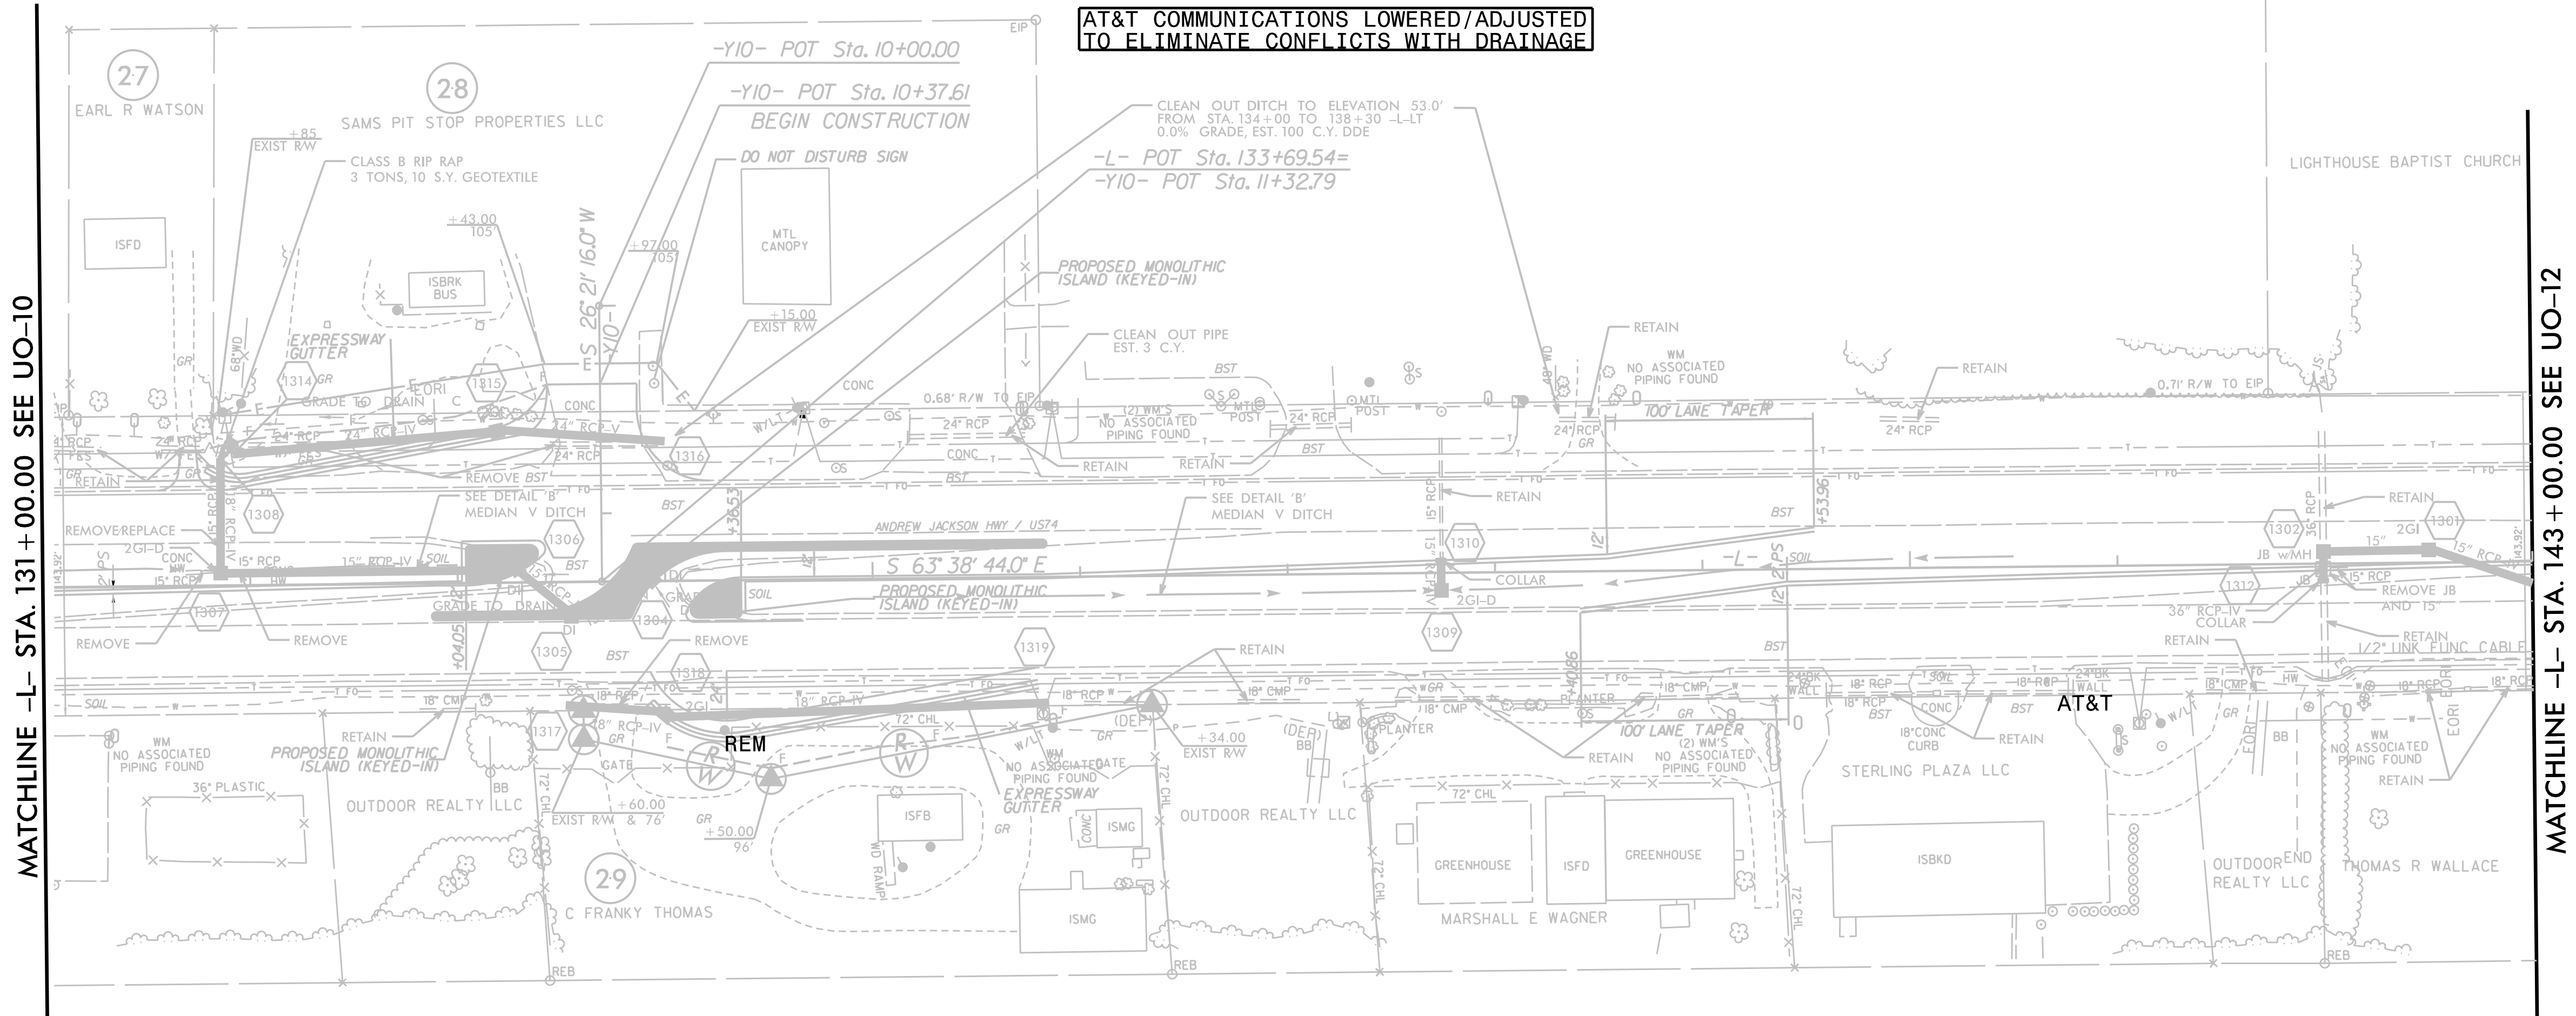


UTILITIES BY OTHERS

NOTE:  
 ALL UTILITY WORK SHOWN ON THIS SHEET WILL BE DONE BY OTHERS. NO PAYMENT WILL BE MADE TO THE CONTRACTOR FOR UTILITY WORK SHOWN ON THIS SHEET.

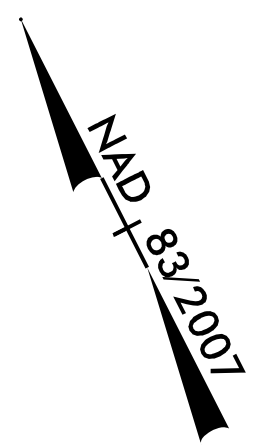

MATCHLINE -L- STA. 131+00.00 SEE UO-10

MATCHLINE -L- STA. 143+00.00 SEE UO-12

AT&T COMMUNICATIONS LOWERED/ADJUSTED  
 TO ELIMINATE CONFLICTS WITH DRAINAGE

AT&T COMMUNICATIONS LOWERED/ADJUSTED  
 TO ELIMINATE CONFLICTS WITH DRAINAGE

