


MATCHLINE -L- STA. 143 + 00.00 SEE UO-11

MATCHLINE -L- STA. 152 + 00.00 SEE UO-13

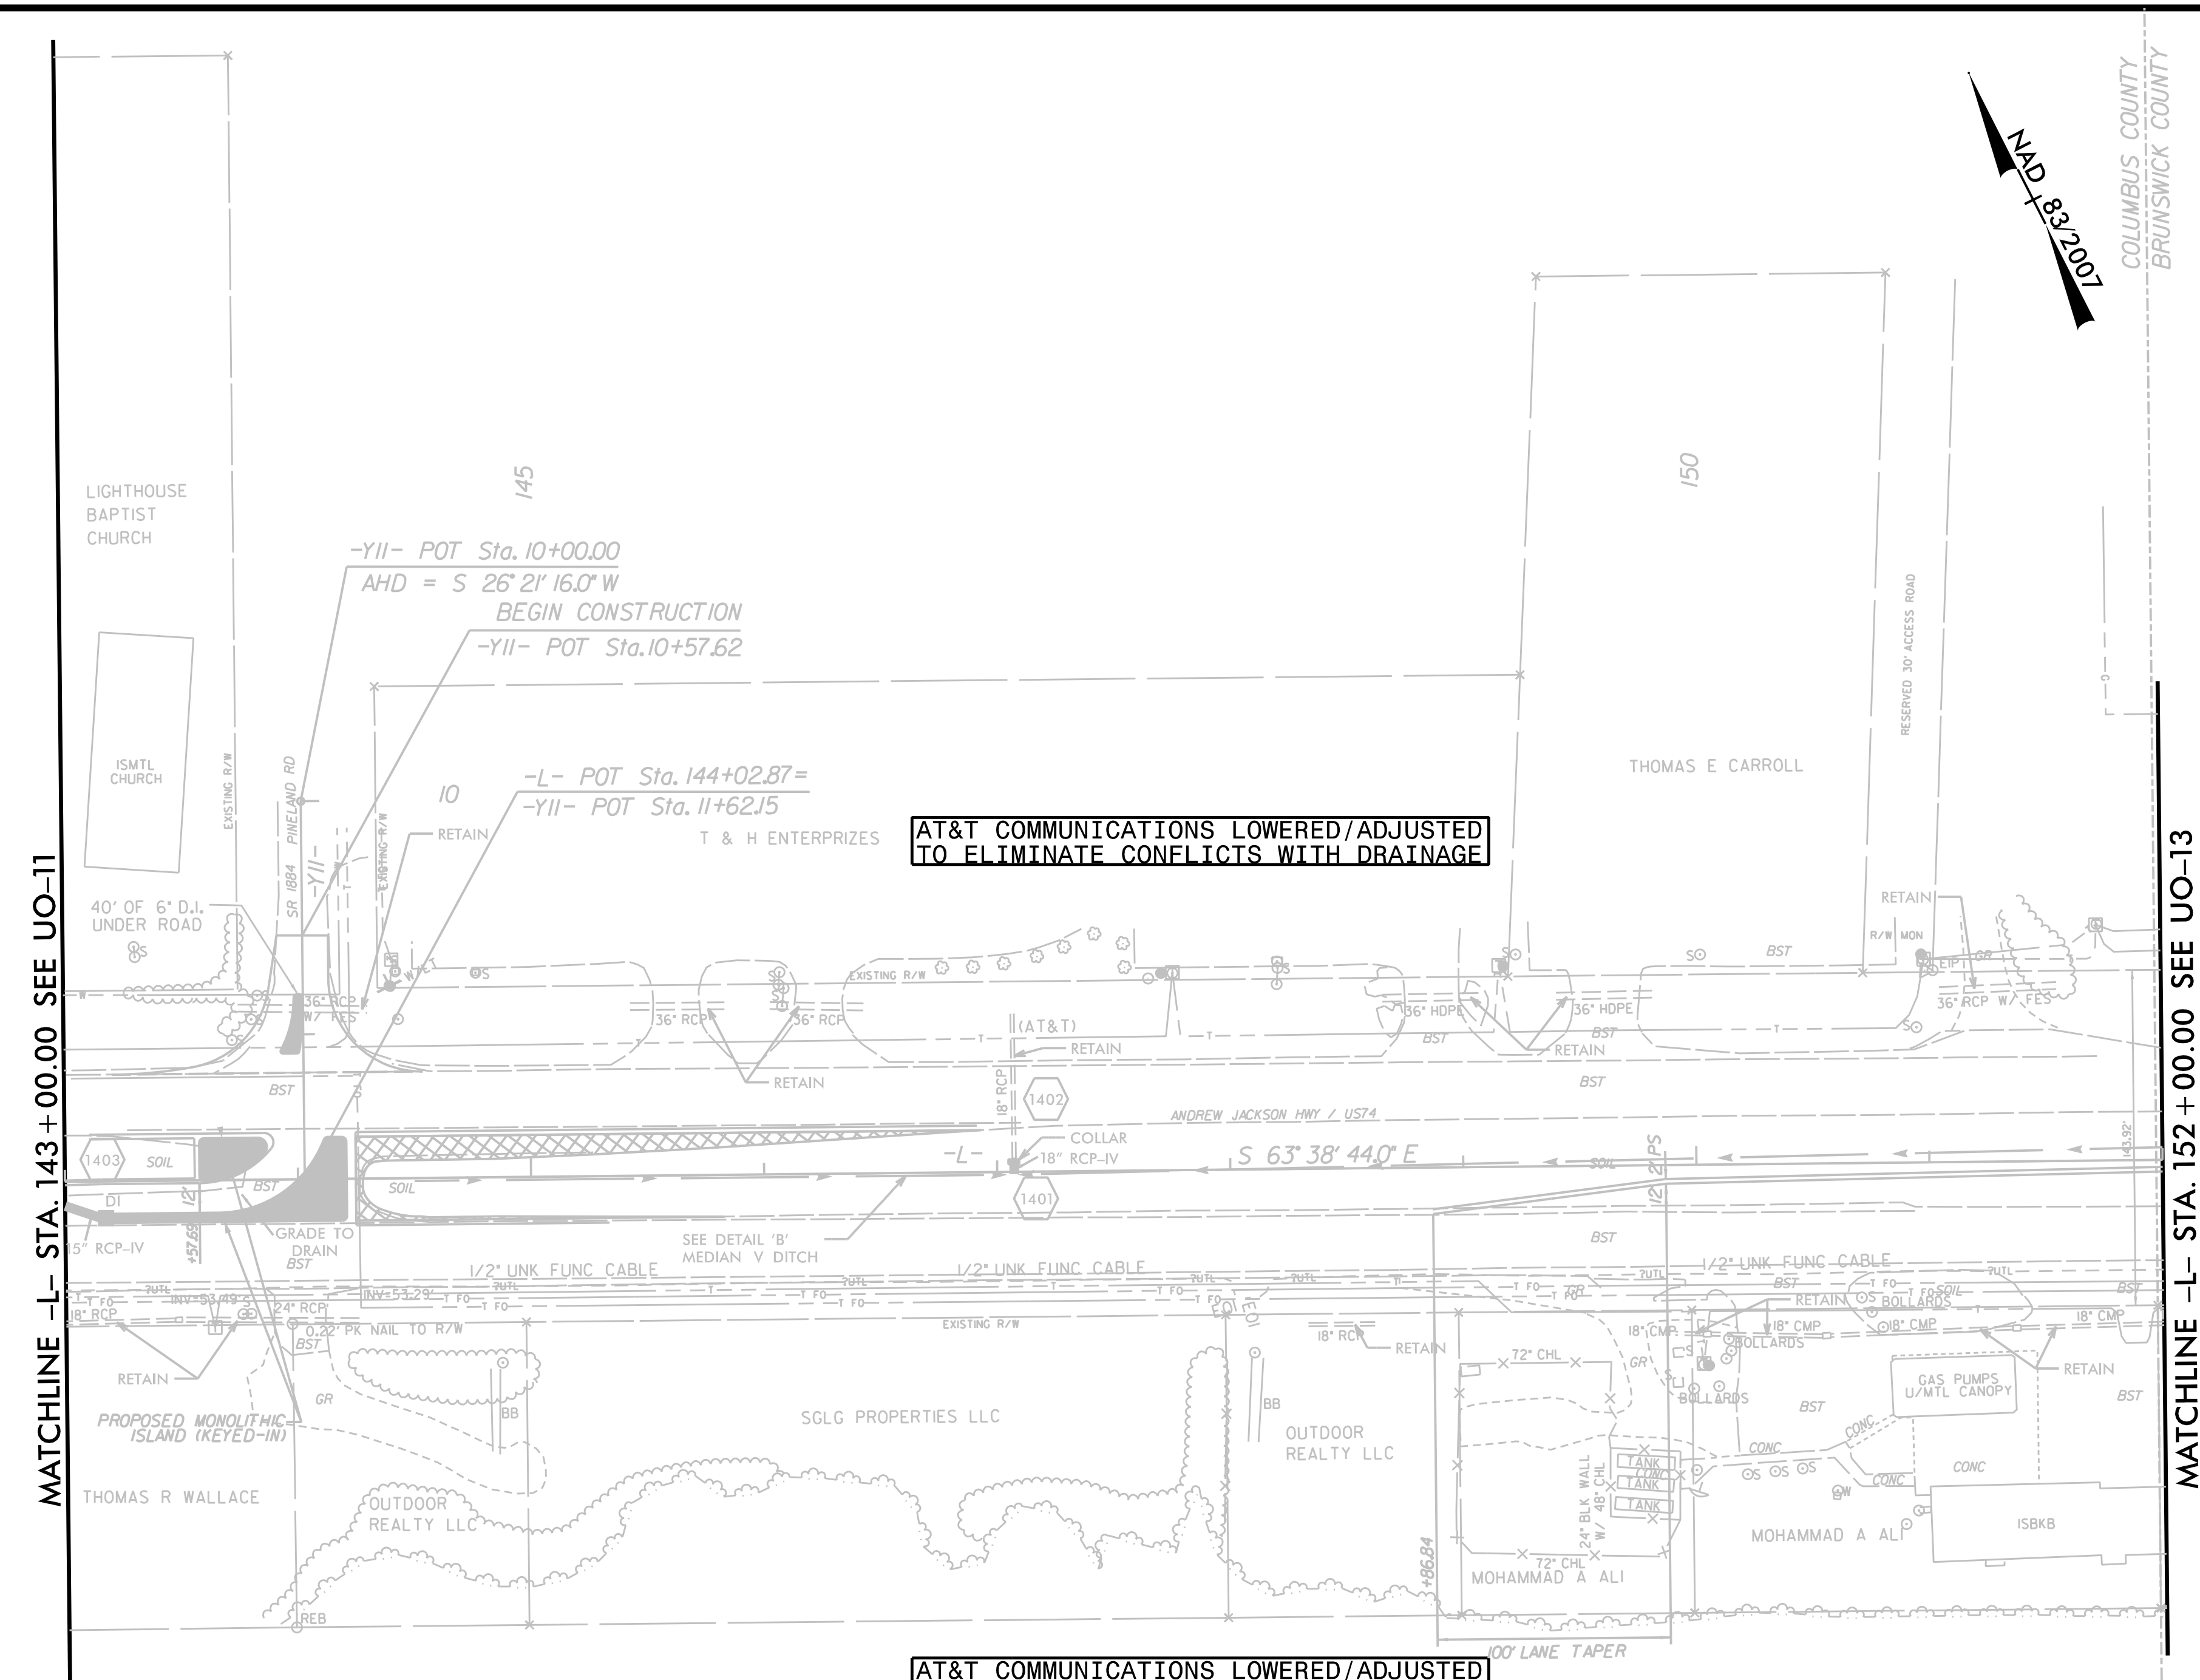

AT&T COMMUNICATIONS LOWERED/ADJUSTED TO ELIMINATE CONFLICTS WITH DRAINAGE


AT&T COMMUNICATIONS LOWERED/ADJUSTED TO ELIMINATE CONFLICTS WITH DRAINAGE

PROJECT REFERENCE NO. W-560/EV	SHEET NO. UO-12
-----------------------------------	--------------------

THIS SHEET CORRESPONDS TO R0Y-14

UTILITIES BY OTHERS

NOTE:
ALL UTILITY WORK SHOWN ON THIS SHEET WILL BE DONE BY OTHERS. NO PAYMENT WILL BE MADE TO THE CONTRACTOR FOR UTILITY WORK SHOWN ON THIS SHEET.

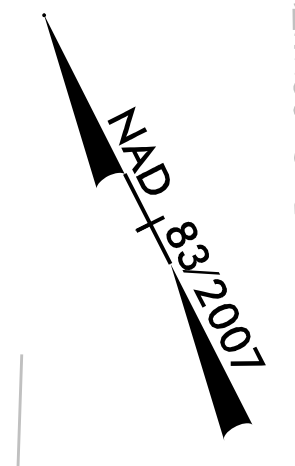

COLUMBUS COUNTY
BRUNSWICK COUNTY

LIGHTHOUSE BAPTIST CHURCH
ISMTL CHURCH

THOMAS R WALLACE
PROPOSED MONOLITHIC ISLAND (KEYED-IN)

OUTDOOR REALTY LLC

SGLG PROPERTIES LLC

OUTDOOR REALTY LLC

MOHAMMAD A ALI

MOHAMMAD A ALI

ISBKB

THOMAS E CARROLL

-YII- POT Sta. 10+00.00
AHD = S 26° 21' 16.0" W
BEGIN CONSTRUCTION
-YII- POT Sta. 10+57.62

-L- POT Sta. 144+02.87=
-YII- POT Sta. 11+62.15
T & H ENTERPRISES

ANDREW JACKSON HWY / US 74
S 63° 38' 44.0" E

AT&T COMMUNICATIONS LOWERED/ADJUSTED TO ELIMINATE CONFLICTS WITH DRAINAGE

AT&T COMMUNICATIONS LOWERED/ADJUSTED TO ELIMINATE CONFLICTS WITH DRAINAGE