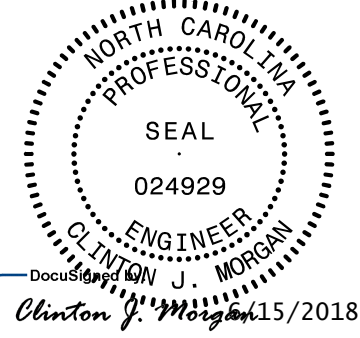

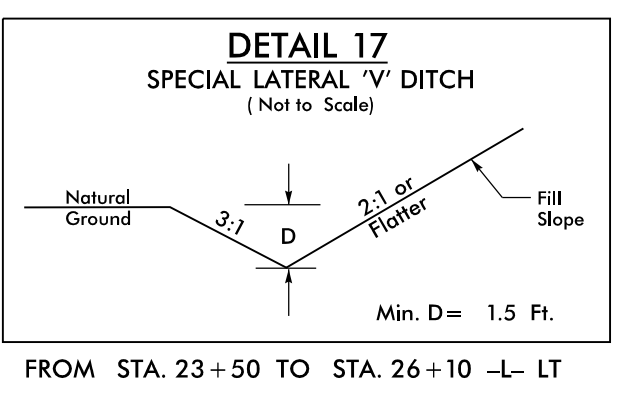
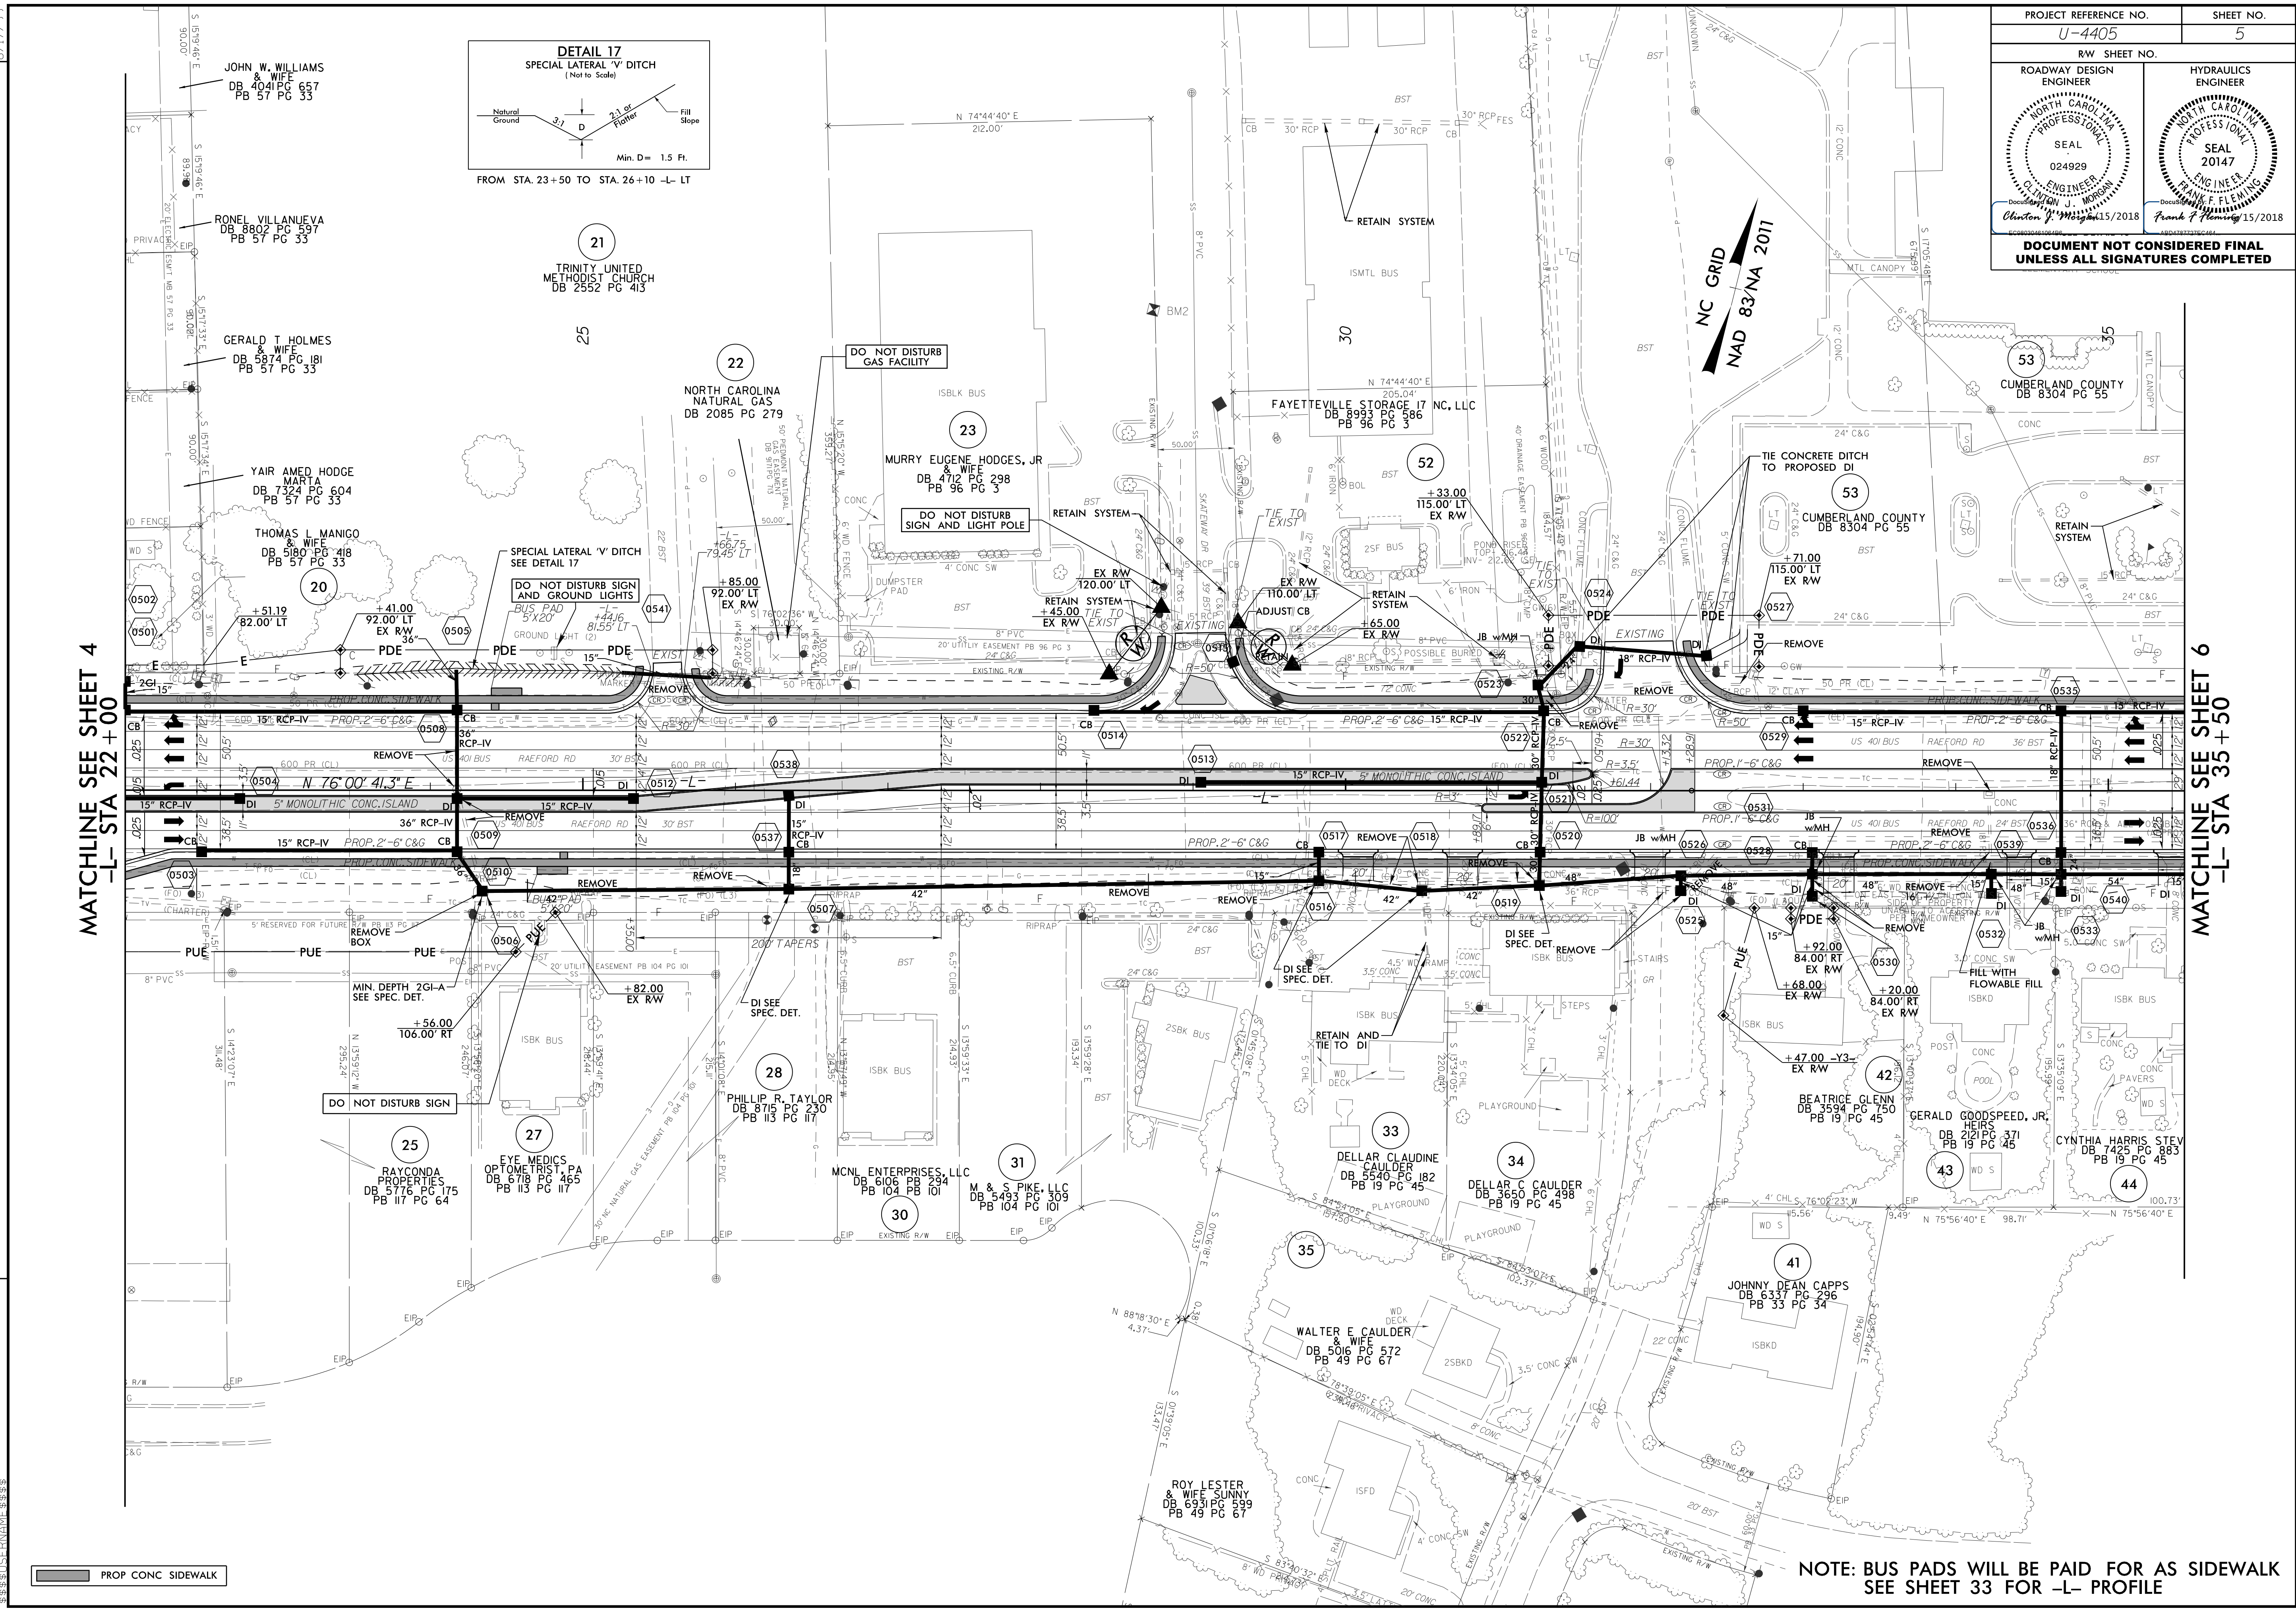


|   |  |   |  |
|---|--|---|--|
| PROJECT REFERENCE NO.<br><b>U-4405</b>  |  | SHEET NO.<br><b>5</b>   |  |
| RW SHEET NO.  |  |   |  |
| ROADWAY DESIGN ENGINEER   |  | HYDRAULICS ENGINEER   |  |
|  |  |  |  |
| <b>DOCUMENT NOT CONSIDERED FINAL<br/>UNLESS ALL SIGNATURES COMPLETED</b>            |  |   |  |



MATCHLINE SEE SHEET 4  
-L- STA 22+00

MATCHLINE SEE SHEET 6  
-L- STA 35+50

PROP. CONC. SIDEWALK

NOTE: BUS PADS WILL BE PAID FOR AS SIDEWALK  
SEE SHEET 33 FOR -L- PROFILE

REVISIONS

15 JUN 2018 16:37  
R:\Projects\U4405\rdw\_psh\_05.dgn  
C:\Users\psh\Documents\U4405\U4405.dwg