
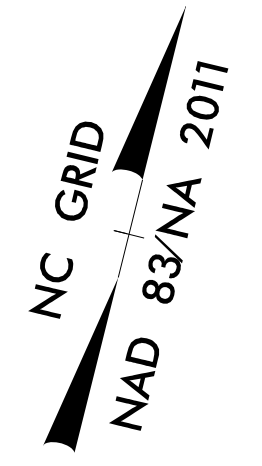


8/17/19


PROJECT REFERENCE NO. U-4405	SHEET NO. 7
ROADWAY DESIGN ENGINEER	HYDRAULICS ENGINEER
DOCUMENT NOT CONSIDERED FINAL UNLESS ALL SIGNATURES COMPLETED	

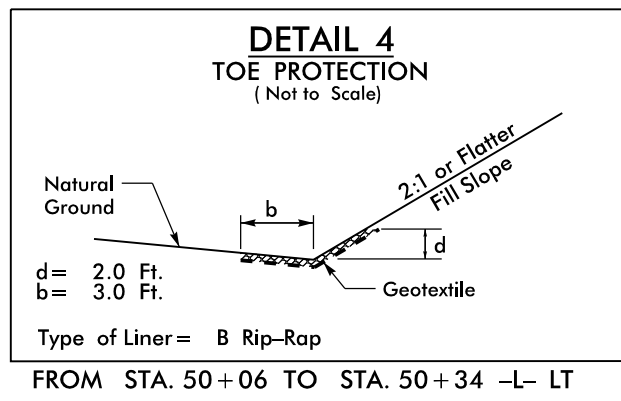

-L-
 Pls Sta 61+82.97
 $\theta_s = 0^\circ 45' 14.0''$
 $L_s = 100.00'$
 $LT = 66.67'$
 $ST = 33.33'$

MATCHLINE SEE SHEET 6
-L- STA 48+00

MATCHLINE SEE SHEET 8
-L- STA 61+50

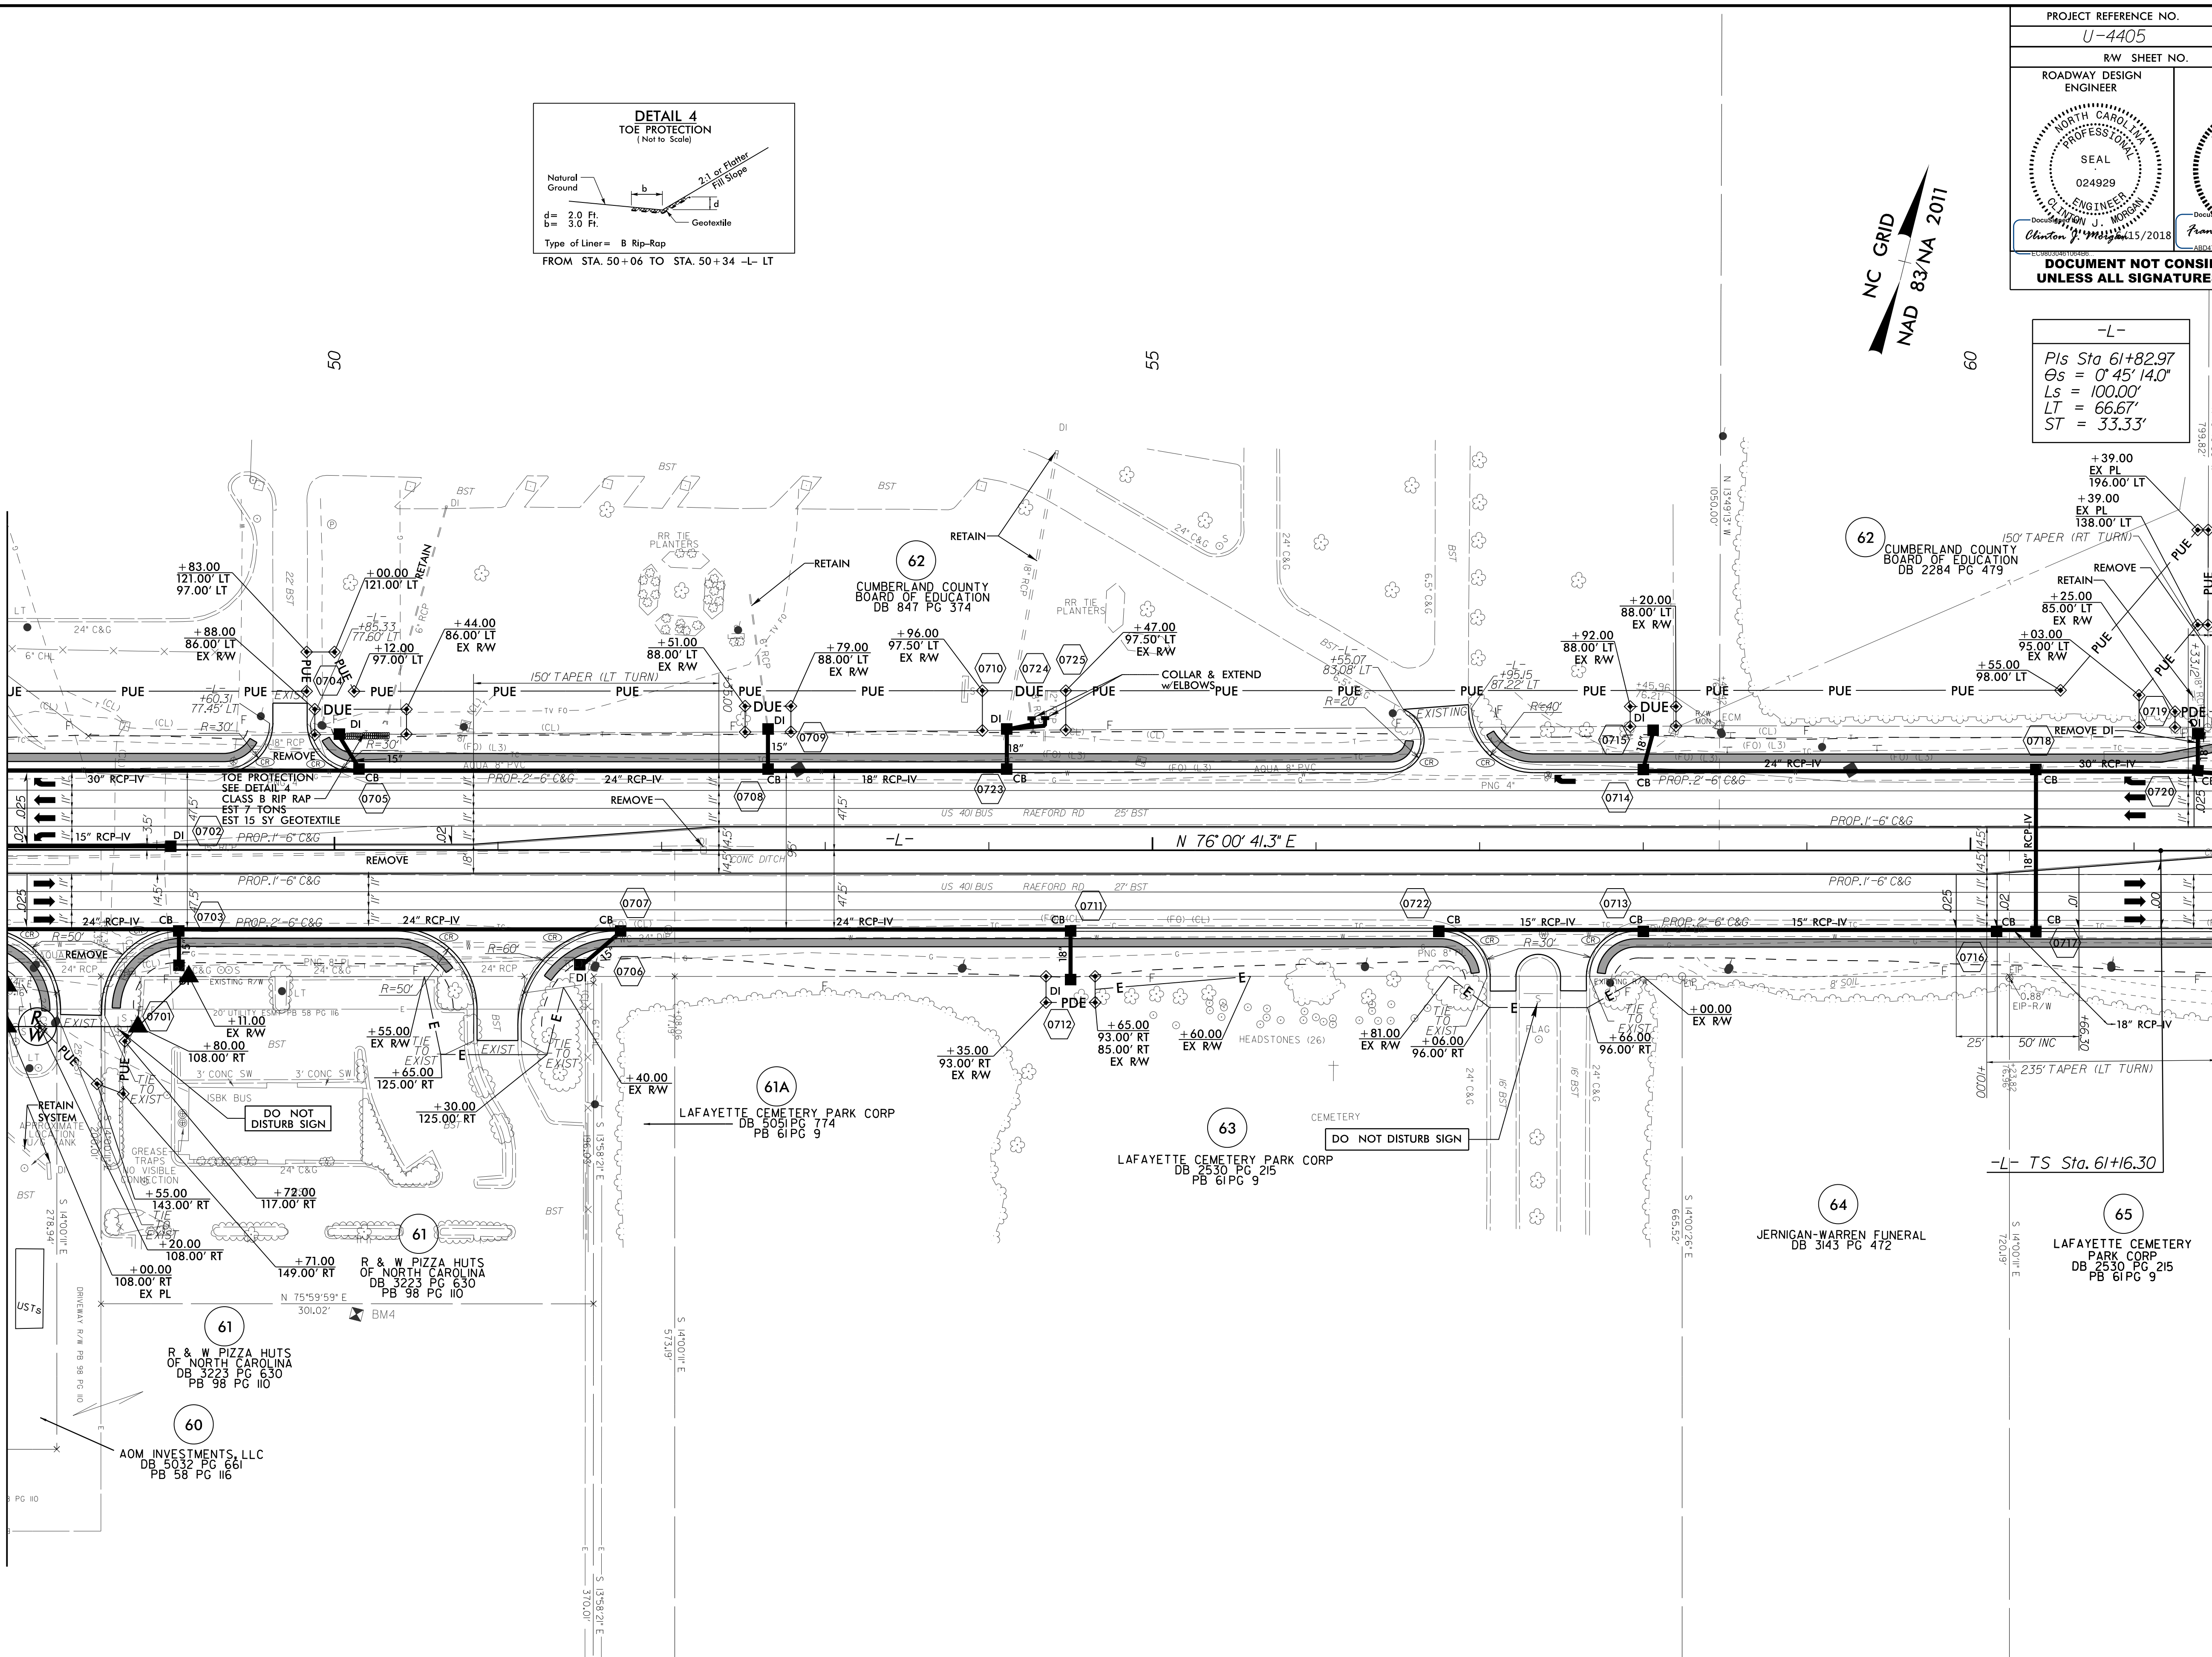

PROP CONC SIDEWALK

NOTE: SEE SHEET 34 FOR -L- PROFILE

REVISIONS

14 JUN 2018 22:10
 R:\Projects\4405\rdw_psh_07.dgn
 \$\$\$\$DISPERNAMF\$\$\$\$