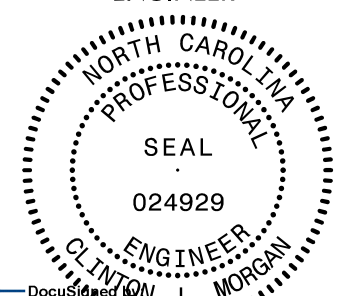

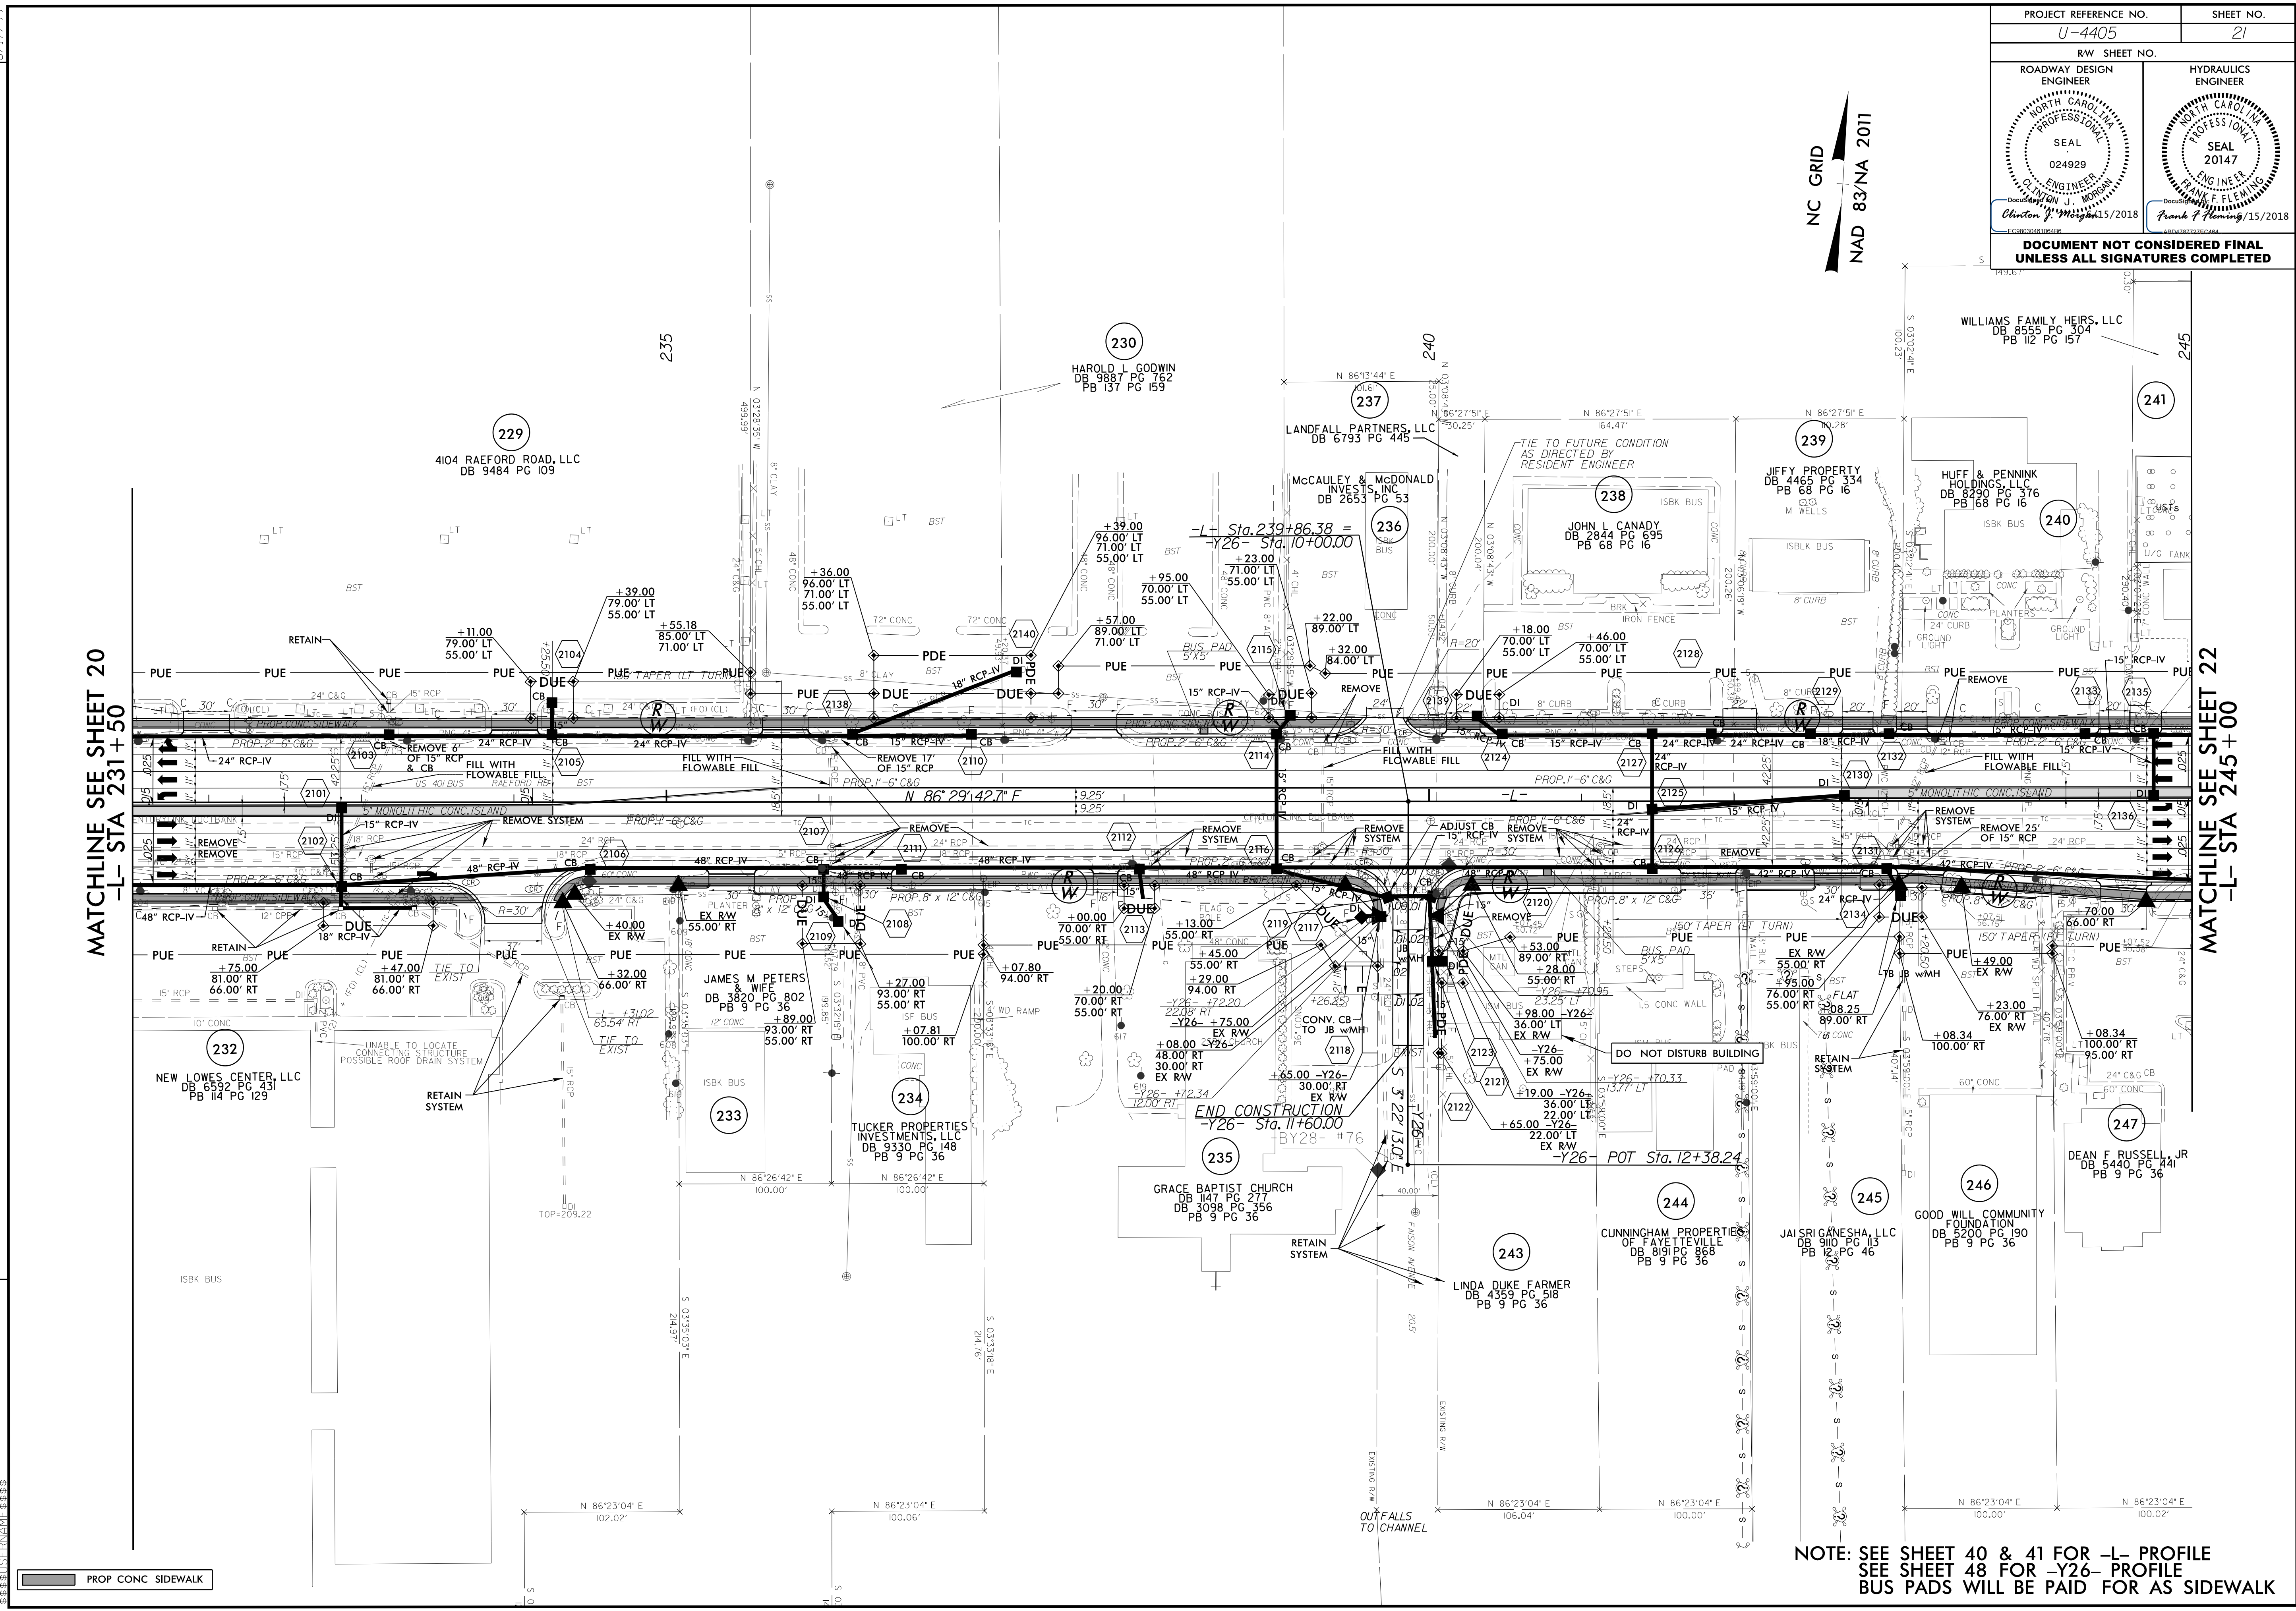


PROJECT REFERENCE NO. U-4405		SHEET NO. 21	
RW SHEET NO.		HYDRAULICS	
ROADWAY DESIGN ENGINEER		ENGINEER	
 SEAL 024929 ENGINEER FRANK F. FLEMING 11/15/2018		 SEAL 20147 PROFESSIONAL ENGINEER FRANK F. FLEMING 11/15/2018	
DOCUMENT NOT CONSIDERED FINAL UNLESS ALL SIGNATURES COMPLETED			

NC GRID  
NAD 83/NA 2011



MATCHLINE SEE SHEET 20  
-L- STA 231+50

MATCHLINE SEE SHEET 22  
-L- STA 245+00

REVISIONS

PROP CONC SIDEWALK

NOTE: SEE SHEET 40 & 41 FOR -L- PROFILE  
SEE SHEET 48 FOR -Y26- PROFILE  
BUS PADS WILL BE PAID FOR AS SIDEWALK

15 JUN 2018 16:38  
R:\Projects\4405\4405\_rdy\_psh\_21.dgn  
3:38:58 PM FRANK FLEMING