
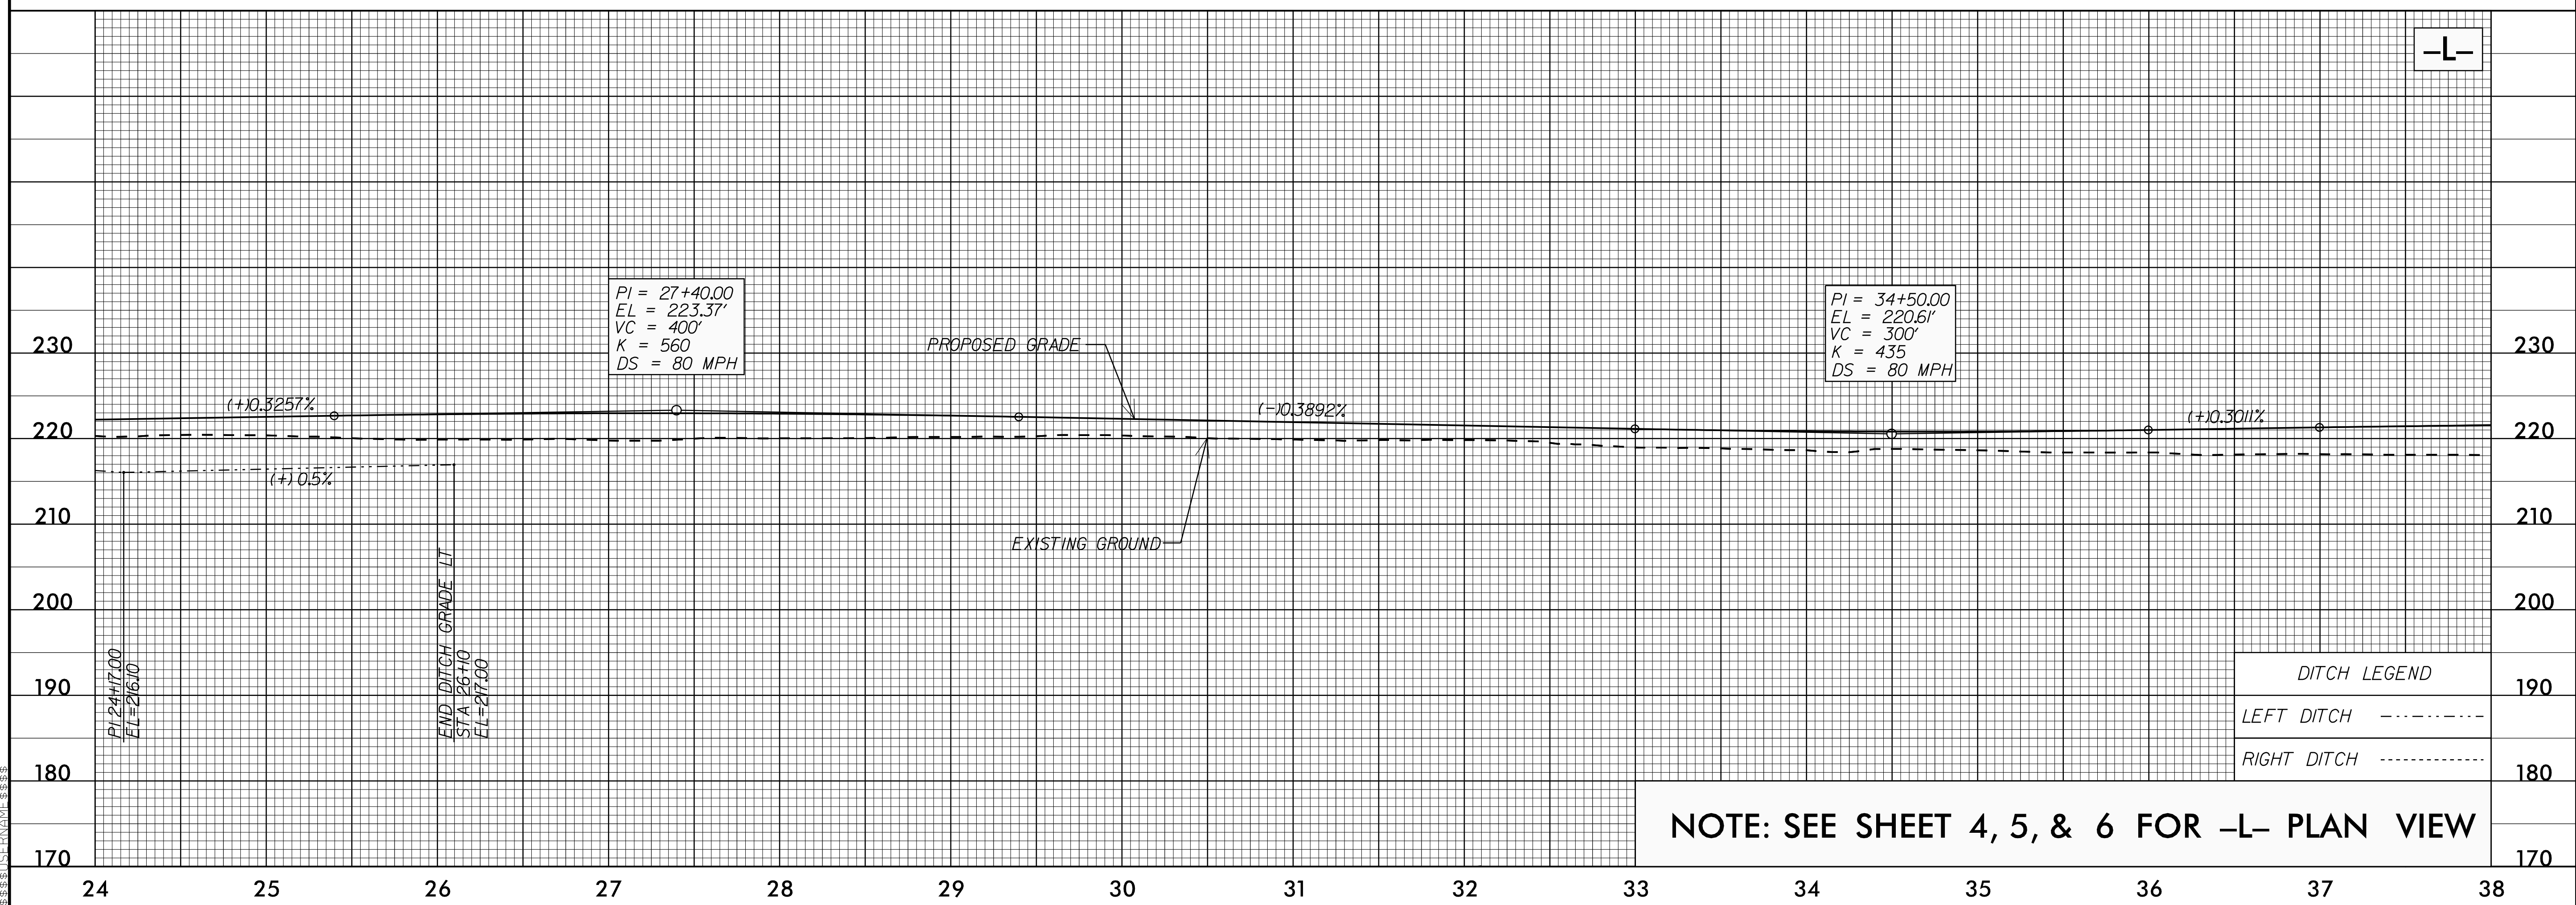


5/28/99

PROJECT REFERENCE NO. U-4405	SHEET NO. 33
ROADWAY DESIGN ENGINEER CLINTON J. MORROW NORTH CAROLINA PROFESSIONAL SEAL 024929 5/2018	HYDRAULICS ENGINEER FRANK F. FLEMING NORTH CAROLINA PROFESSIONAL SEAL 20147 15/2018

DOCUMENT NOT CONSIDERED FINAL UNLESS ALL SIGNATURES COMPLETED

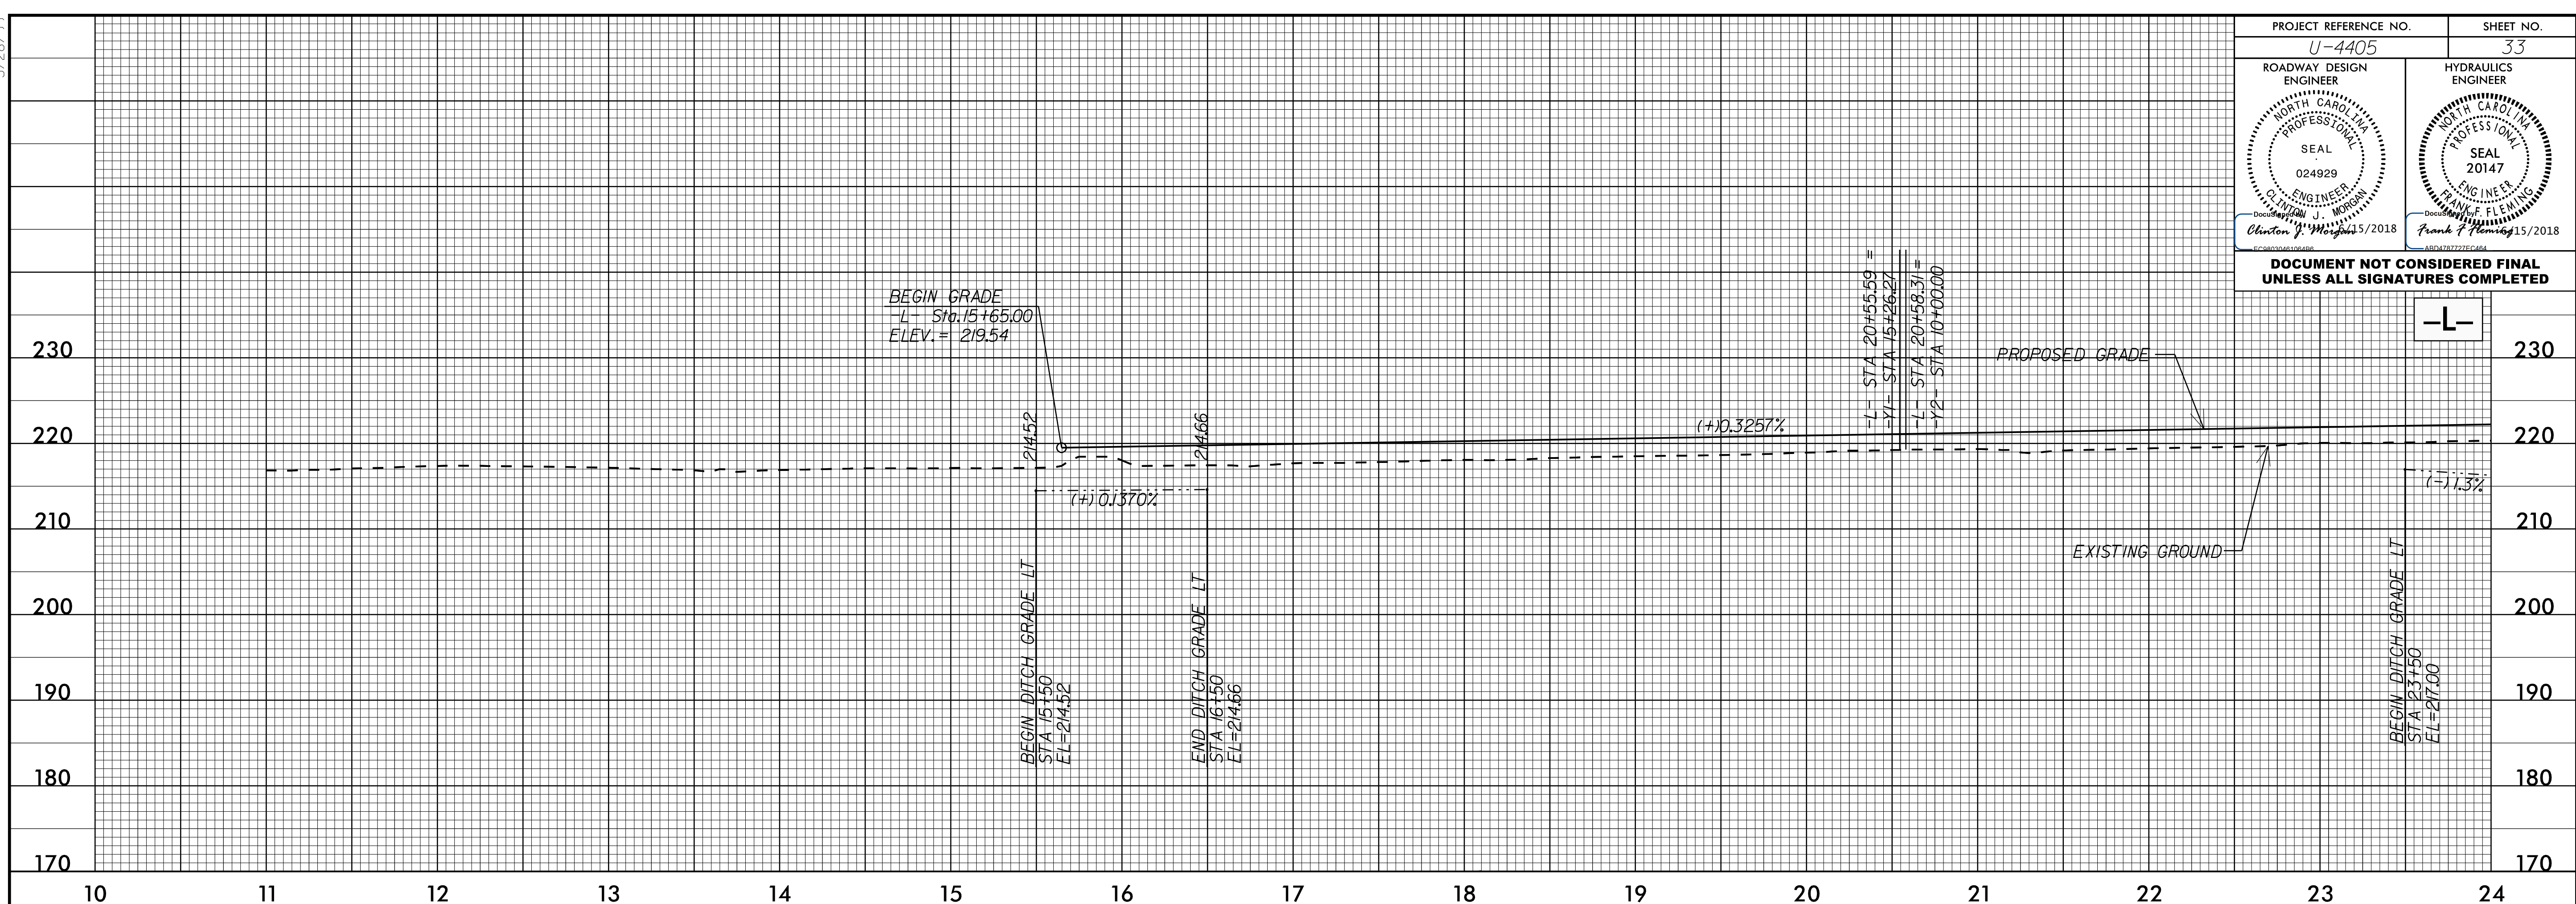

DITCH LEGEND	
LEFT DITCH	-----
RIGHT DITCH	-----

NOTE: SEE SHEET 4, 5, & 6 FOR -L- PLAN VIEW

P5-APP-2018-1434  
P:\Projects\4405-rdy-pfl-psh.dgn  
5/28/2018 10:58:33 AM