
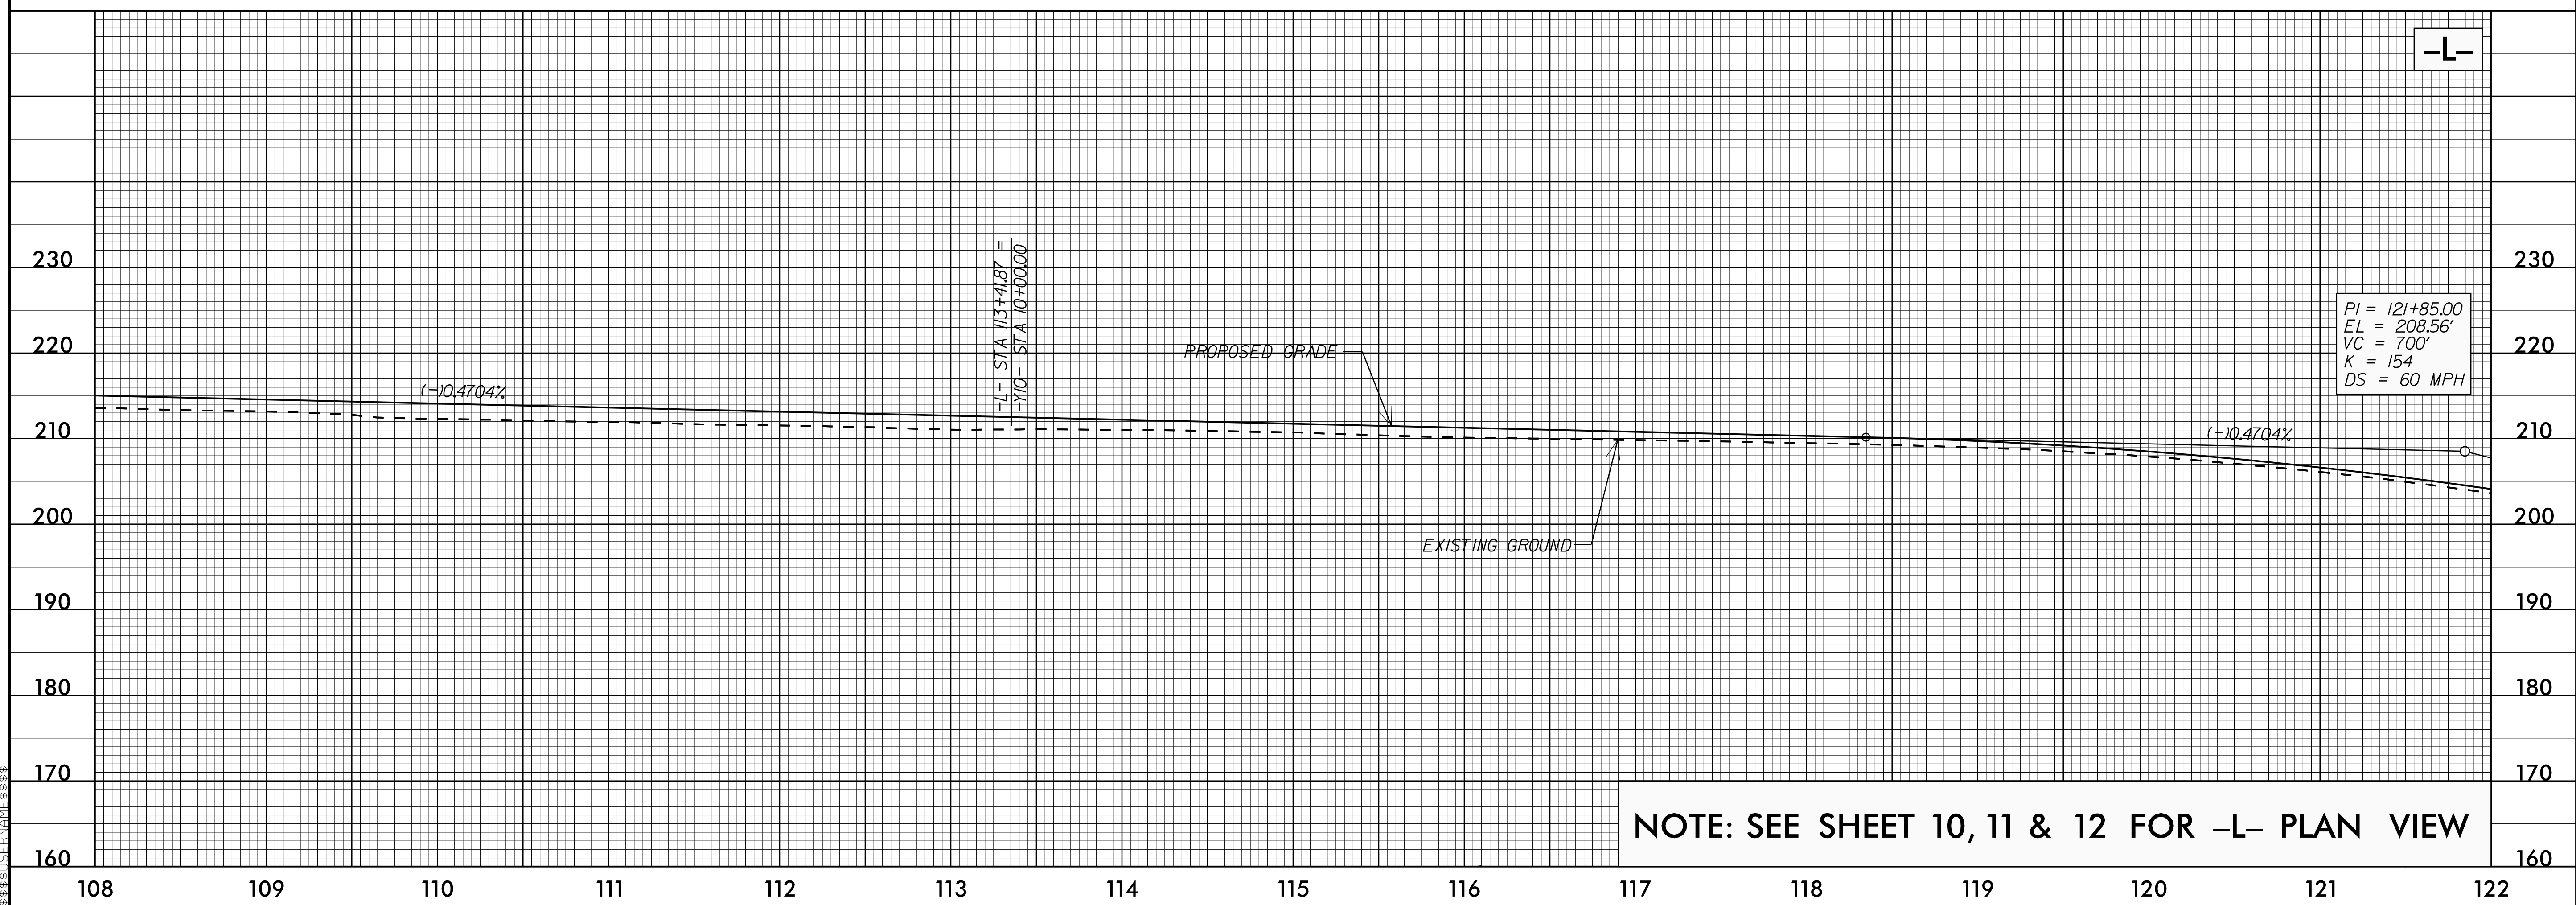


5/28/19

PROJECT REFERENCE NO. U-4405	SHEET NO. 36
ROADWAY DESIGN ENGINEER CLINTON J. MORRISON SEAL 024929 NORTH CAROLINA PROFESSIONAL ENGINEER DocuSign 5/2018	HYDRAULICS ENGINEER FRANK F. FLEMING SEAL 20147 NORTH CAROLINA PROFESSIONAL ENGINEER DocuSign 15/2018

DOCUMENT NOT CONSIDERED FINAL
UNLESS ALL SIGNATURES COMPLETED

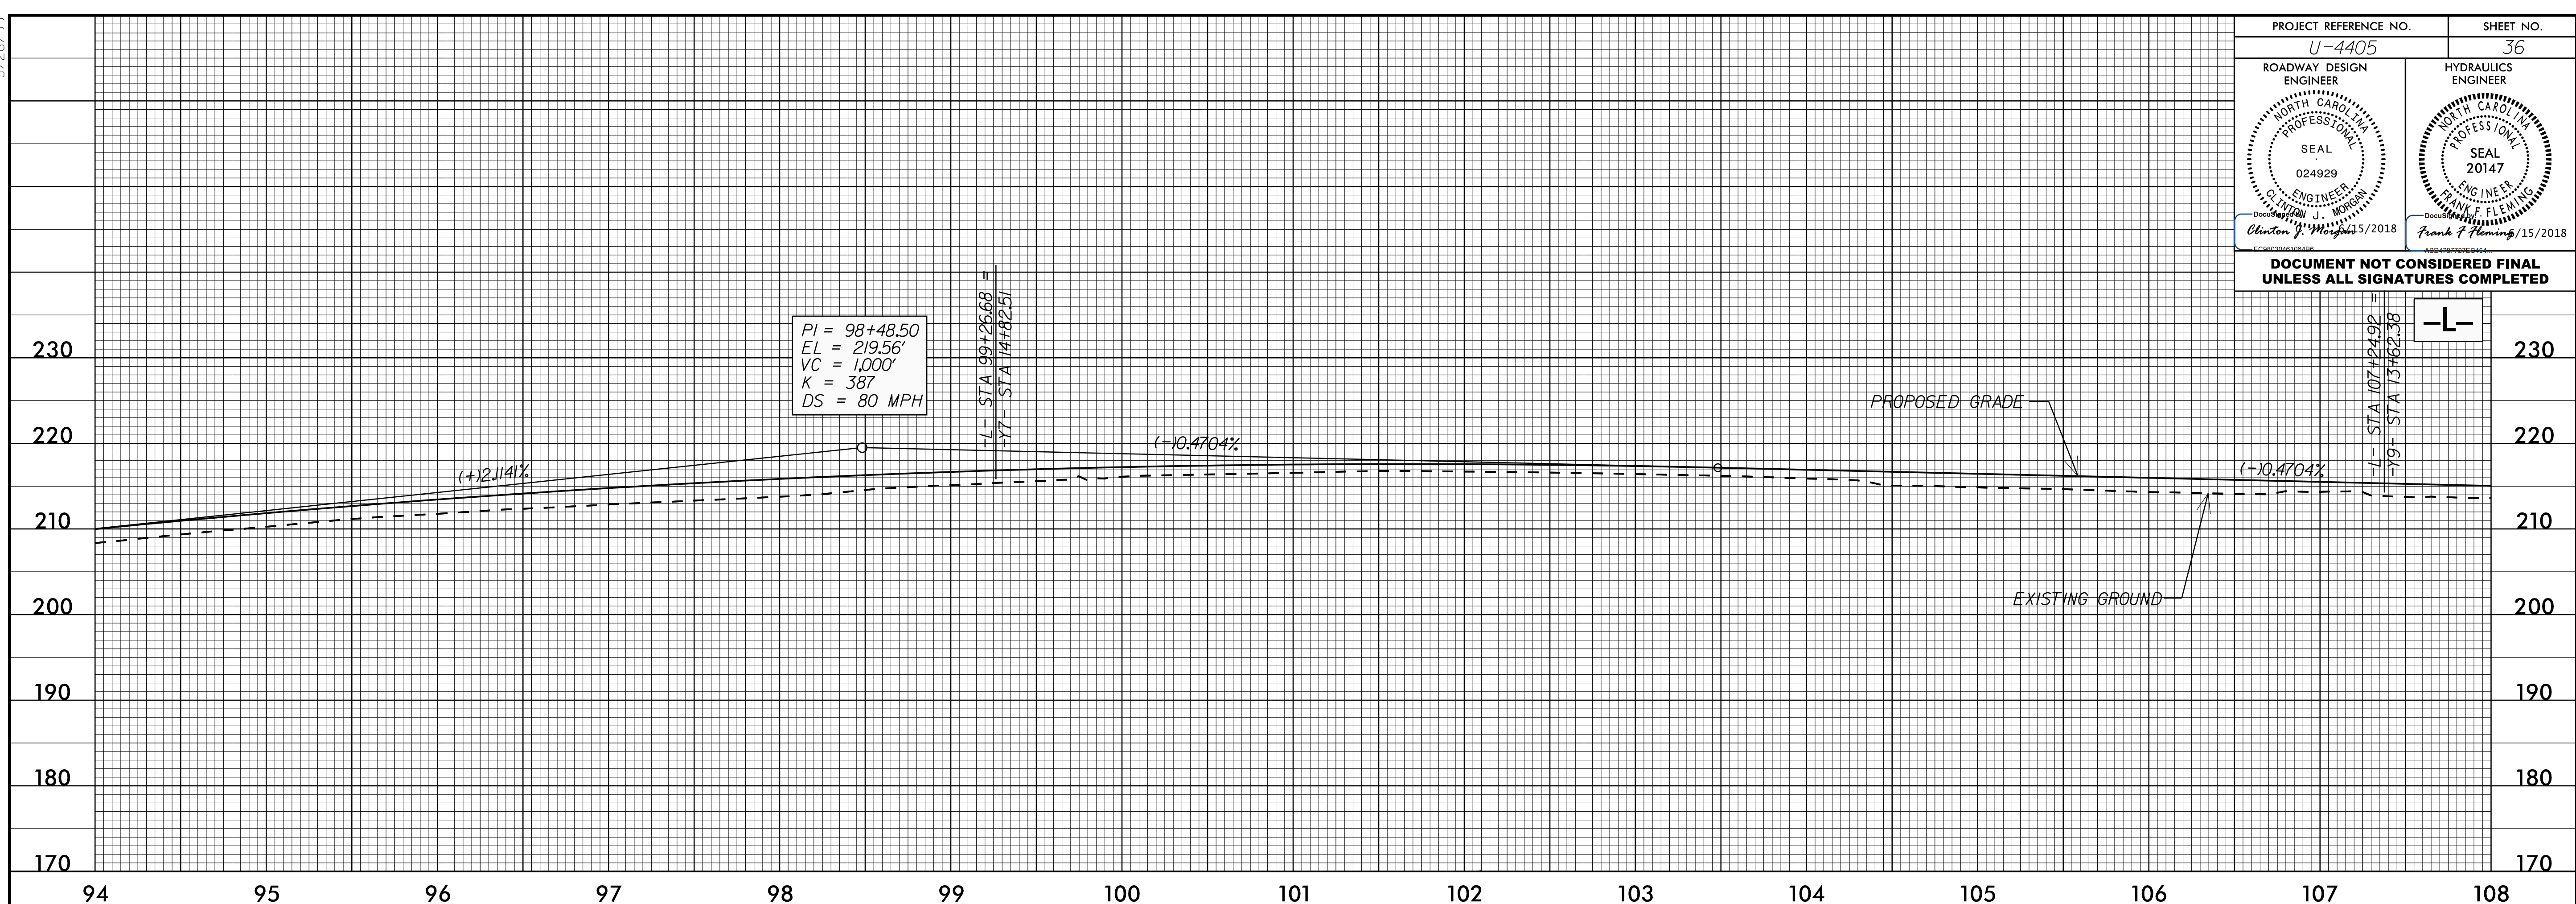

NOTE: SEE SHEET 10, 11 & 12 FOR -L- PLAN VIEW

P5-APP-2018-1434
P:\Projects\4405-rdy-pf\psh.dgn