
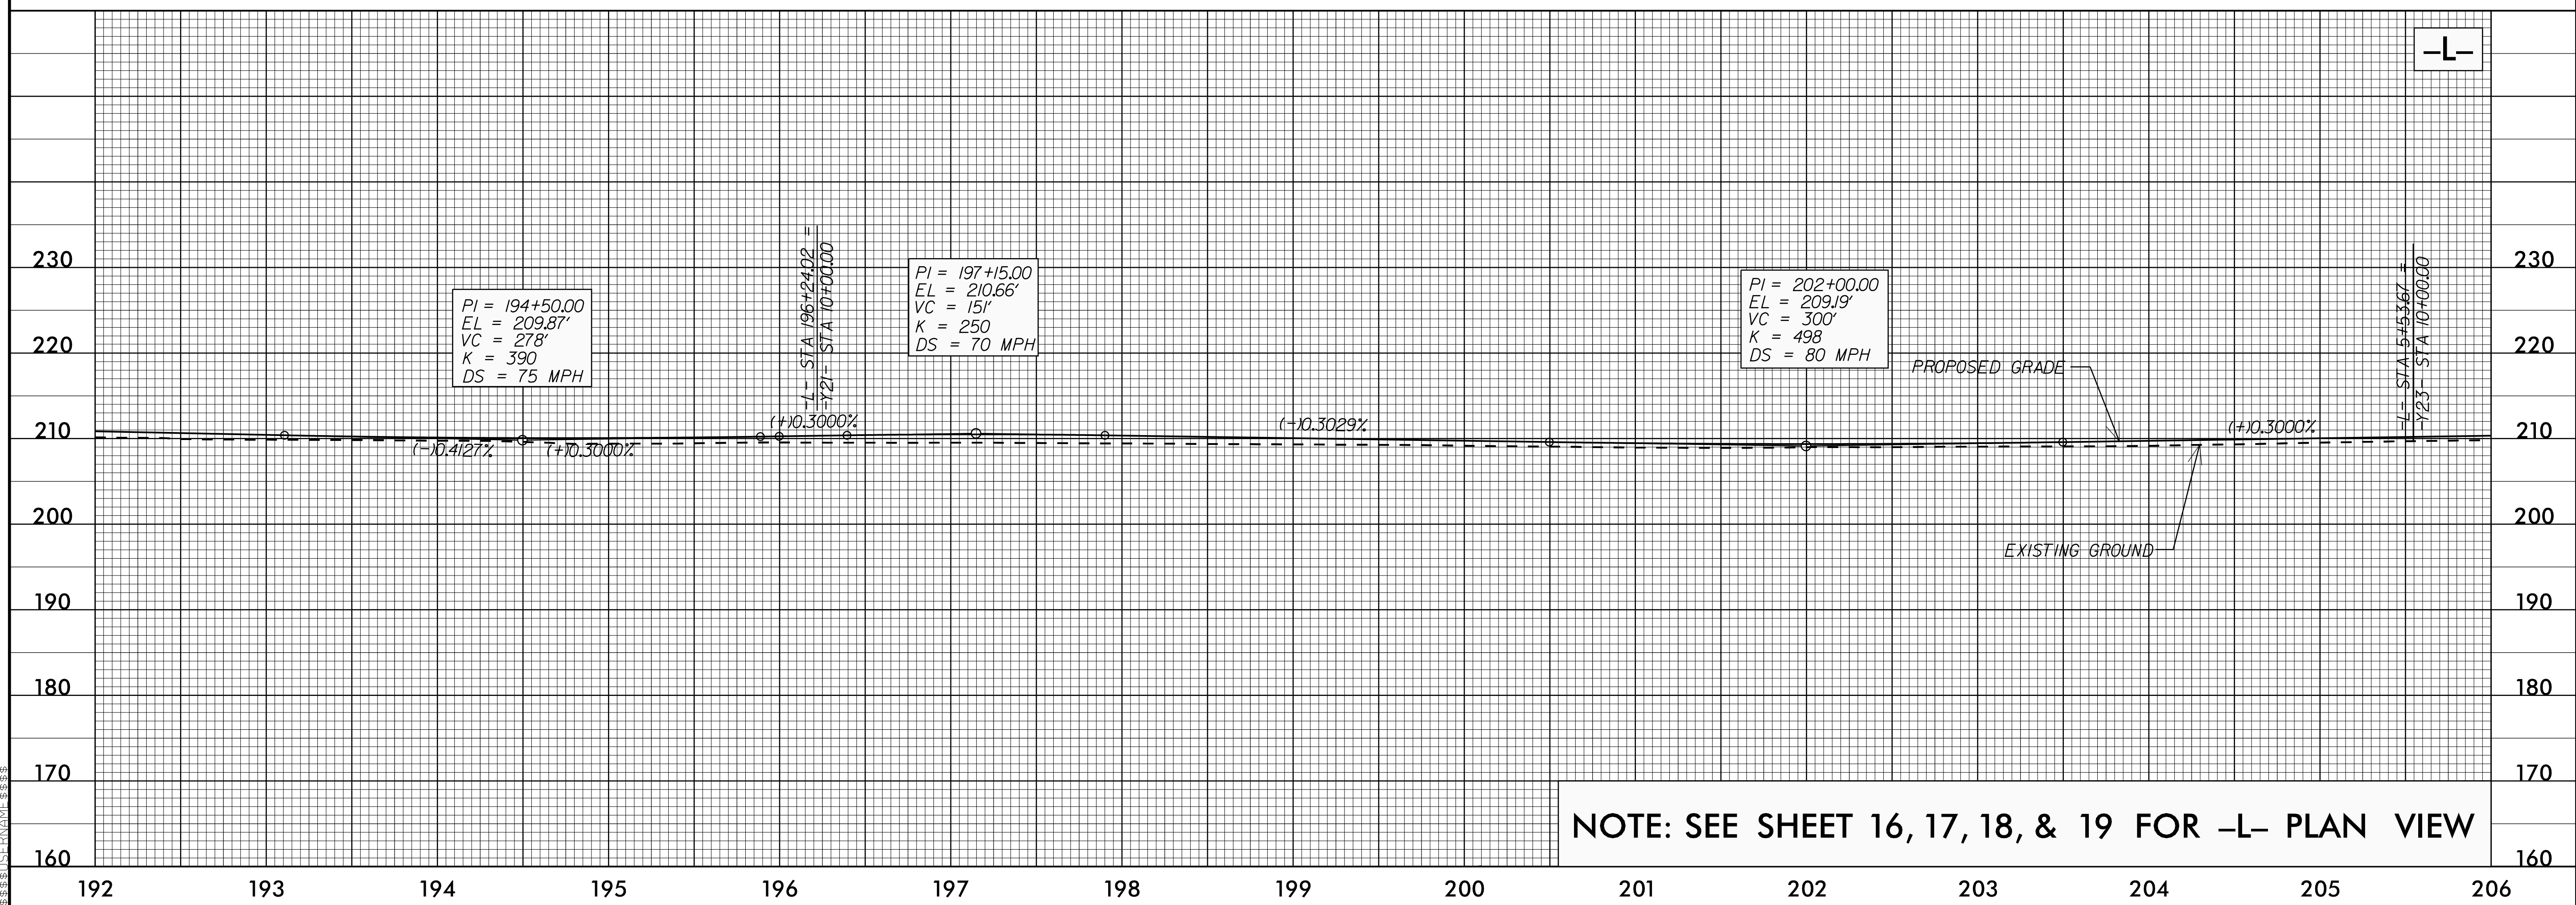


5/28/19

PROJECT REFERENCE NO. U-4405	SHEET NO. 39
ROADWAY DESIGN ENGINEER CLINTON J. MORISON SEAL 024929 NORTH CAROLINA PROFESSIONAL ENGINEER DocuSign 5/2018	HYDRAULICS ENGINEER FRANK FLEMING SEAL 20147 NORTH CAROLINA PROFESSIONAL ENGINEER DocuSign 5/2018

DOCUMENT NOT CONSIDERED FINAL UNLESS ALL SIGNATURES COMPLETED

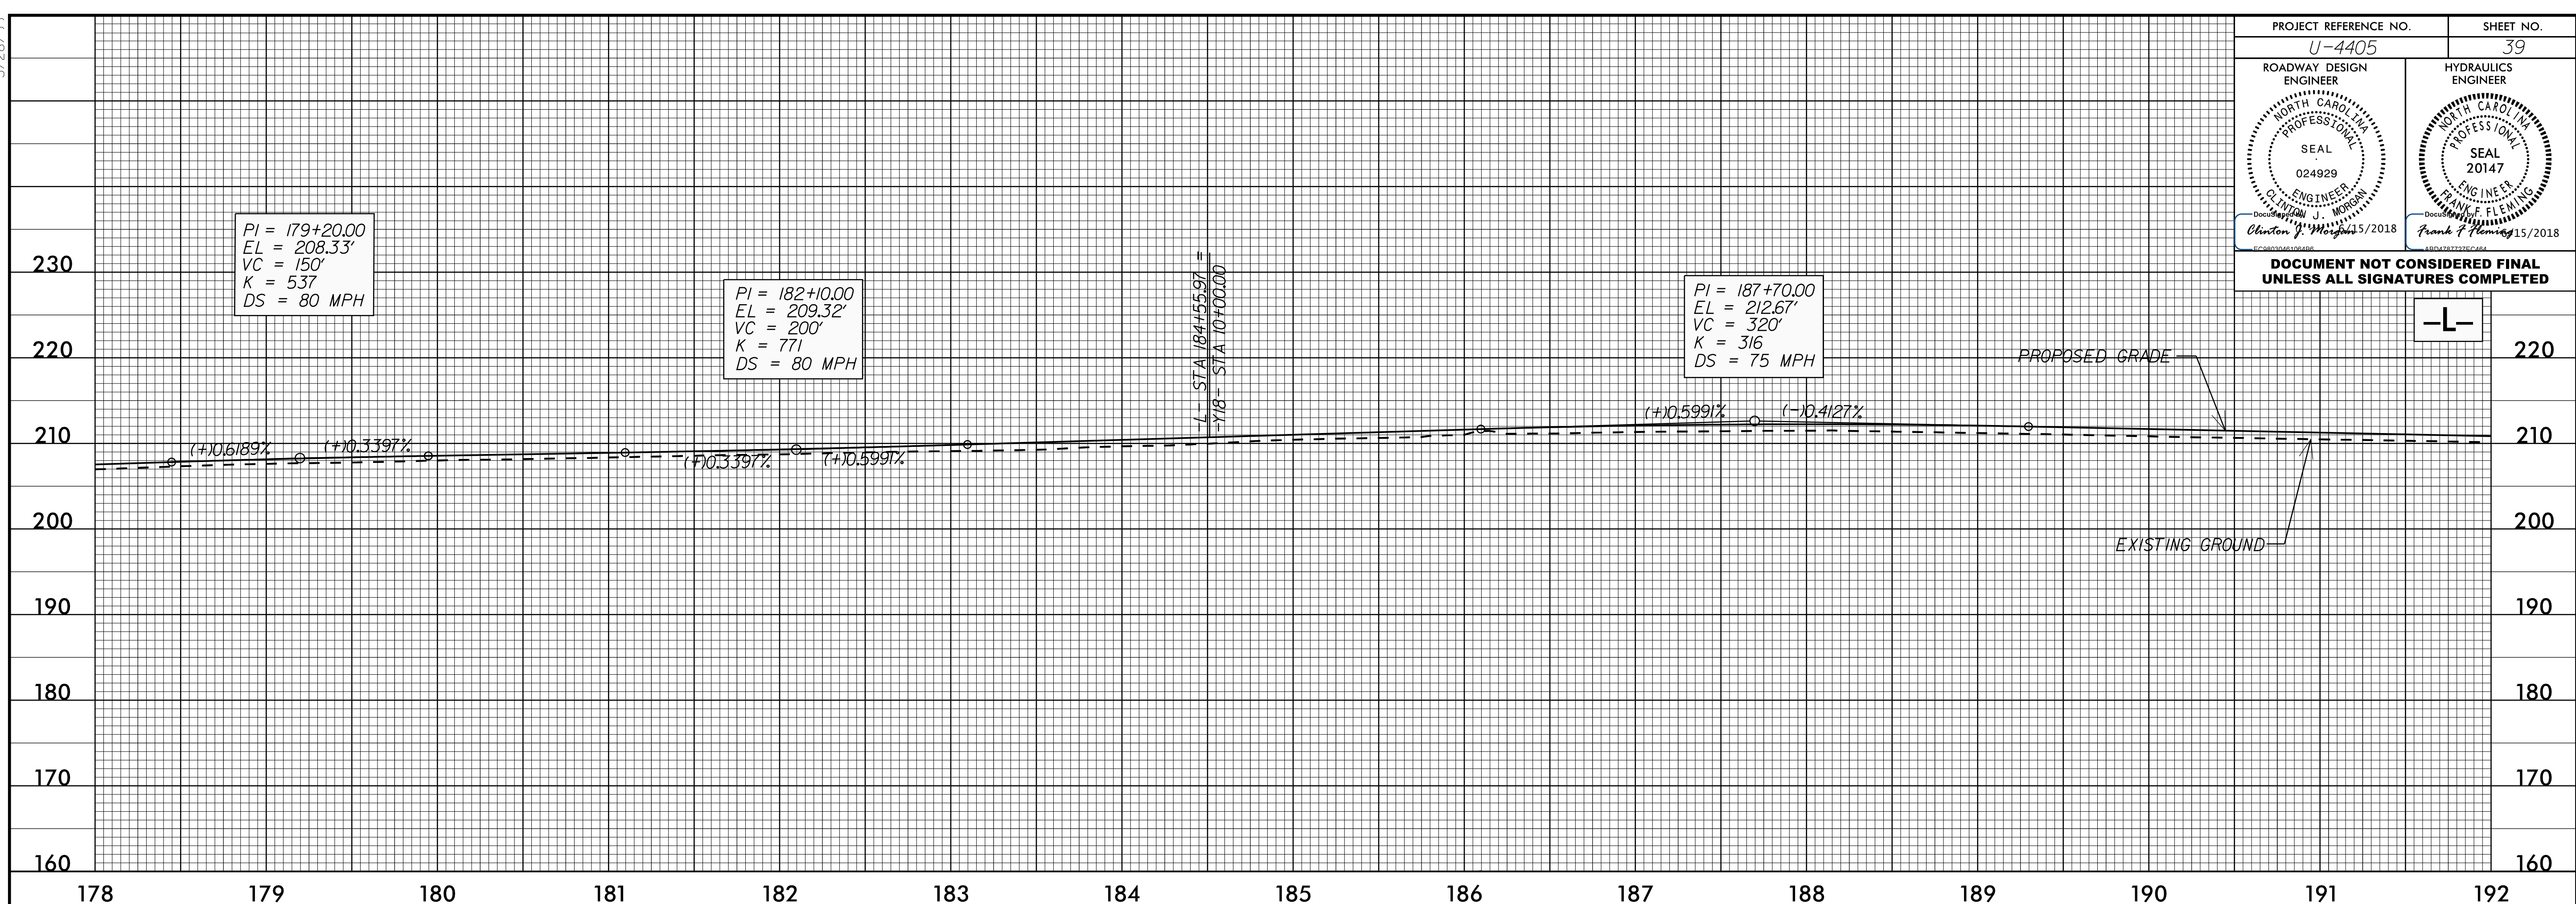

NOTE: SEE SHEET 16, 17, 18, & 19 FOR -L- PLAN VIEW

P5-APP-2018-1434
P:\Projects\U4405-rdy-pf1-psh.dgn
5/28/19 10:58:58 AM