


5/28/19

PROJECT REFERENCE NO. U-4405	SHEET NO. 44
ROADWAY DESIGN ENGINEER CLINTON J. MORRISON SEAL 20147 024929 NORTH CAROLINA PROFESSIONAL ENGINEER Document 5/2018	HYDRAULICS ENGINEER FRANK F. FLEMING SEAL 20147 NORTH CAROLINA PROFESSIONAL ENGINEER Document 15/2018
DOCUMENT NOT CONSIDERED FINAL UNLESS ALL SIGNATURES COMPLETED	

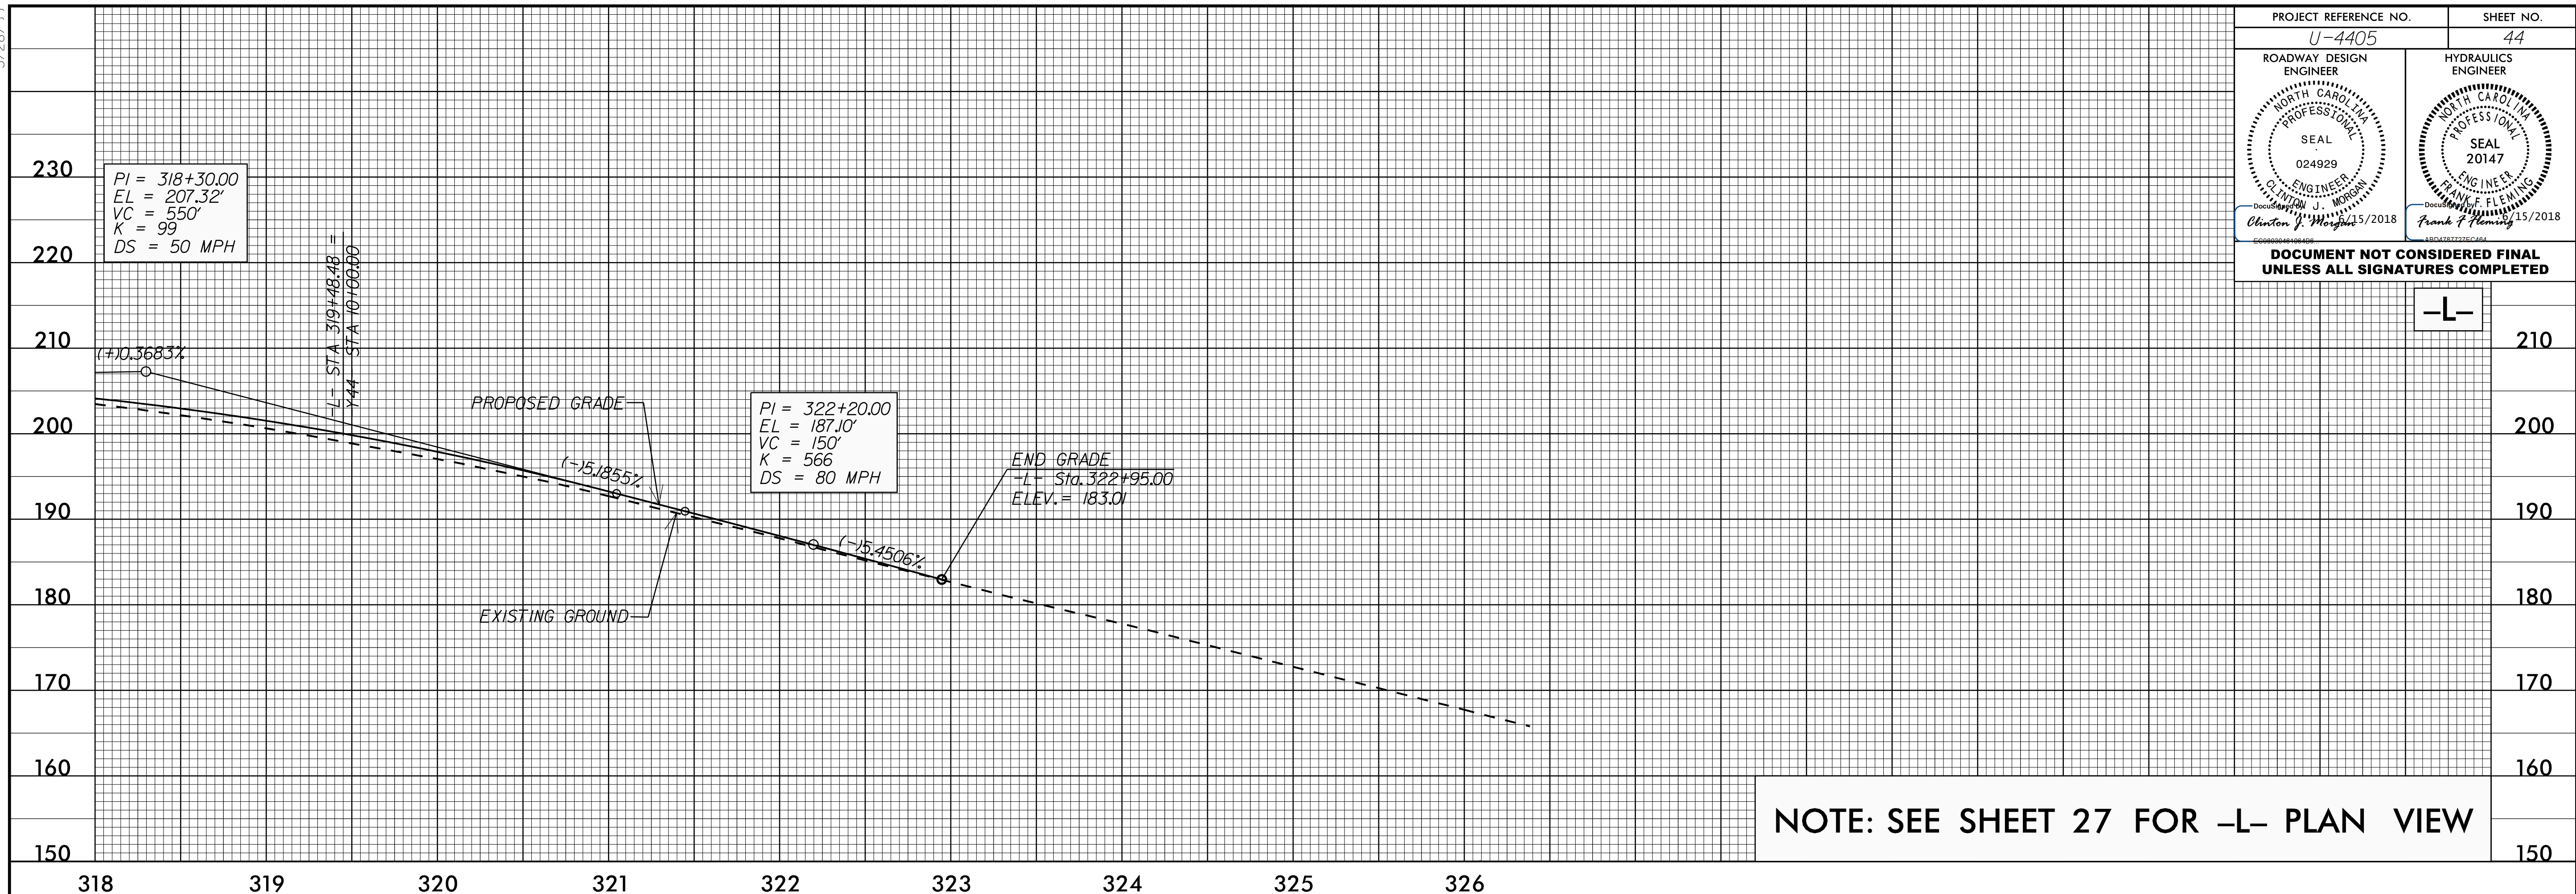

NOTE: SEE SHEET 27 FOR -L- PLAN VIEW

-L-