


TIP NO. U-4405	SHEET NO. PMP-6
APPROVED <i>Betsy L. Watson</i> DATE: 4/19/2018	
SEAL NORTH CAROLINA PROFESSIONAL ENGINEER SEAL 29449 BETSY L. WATSON	
DOCUMENT NOT CONSIDERED FINAL UNLESS ALL SIGNATURES COMPLETED	

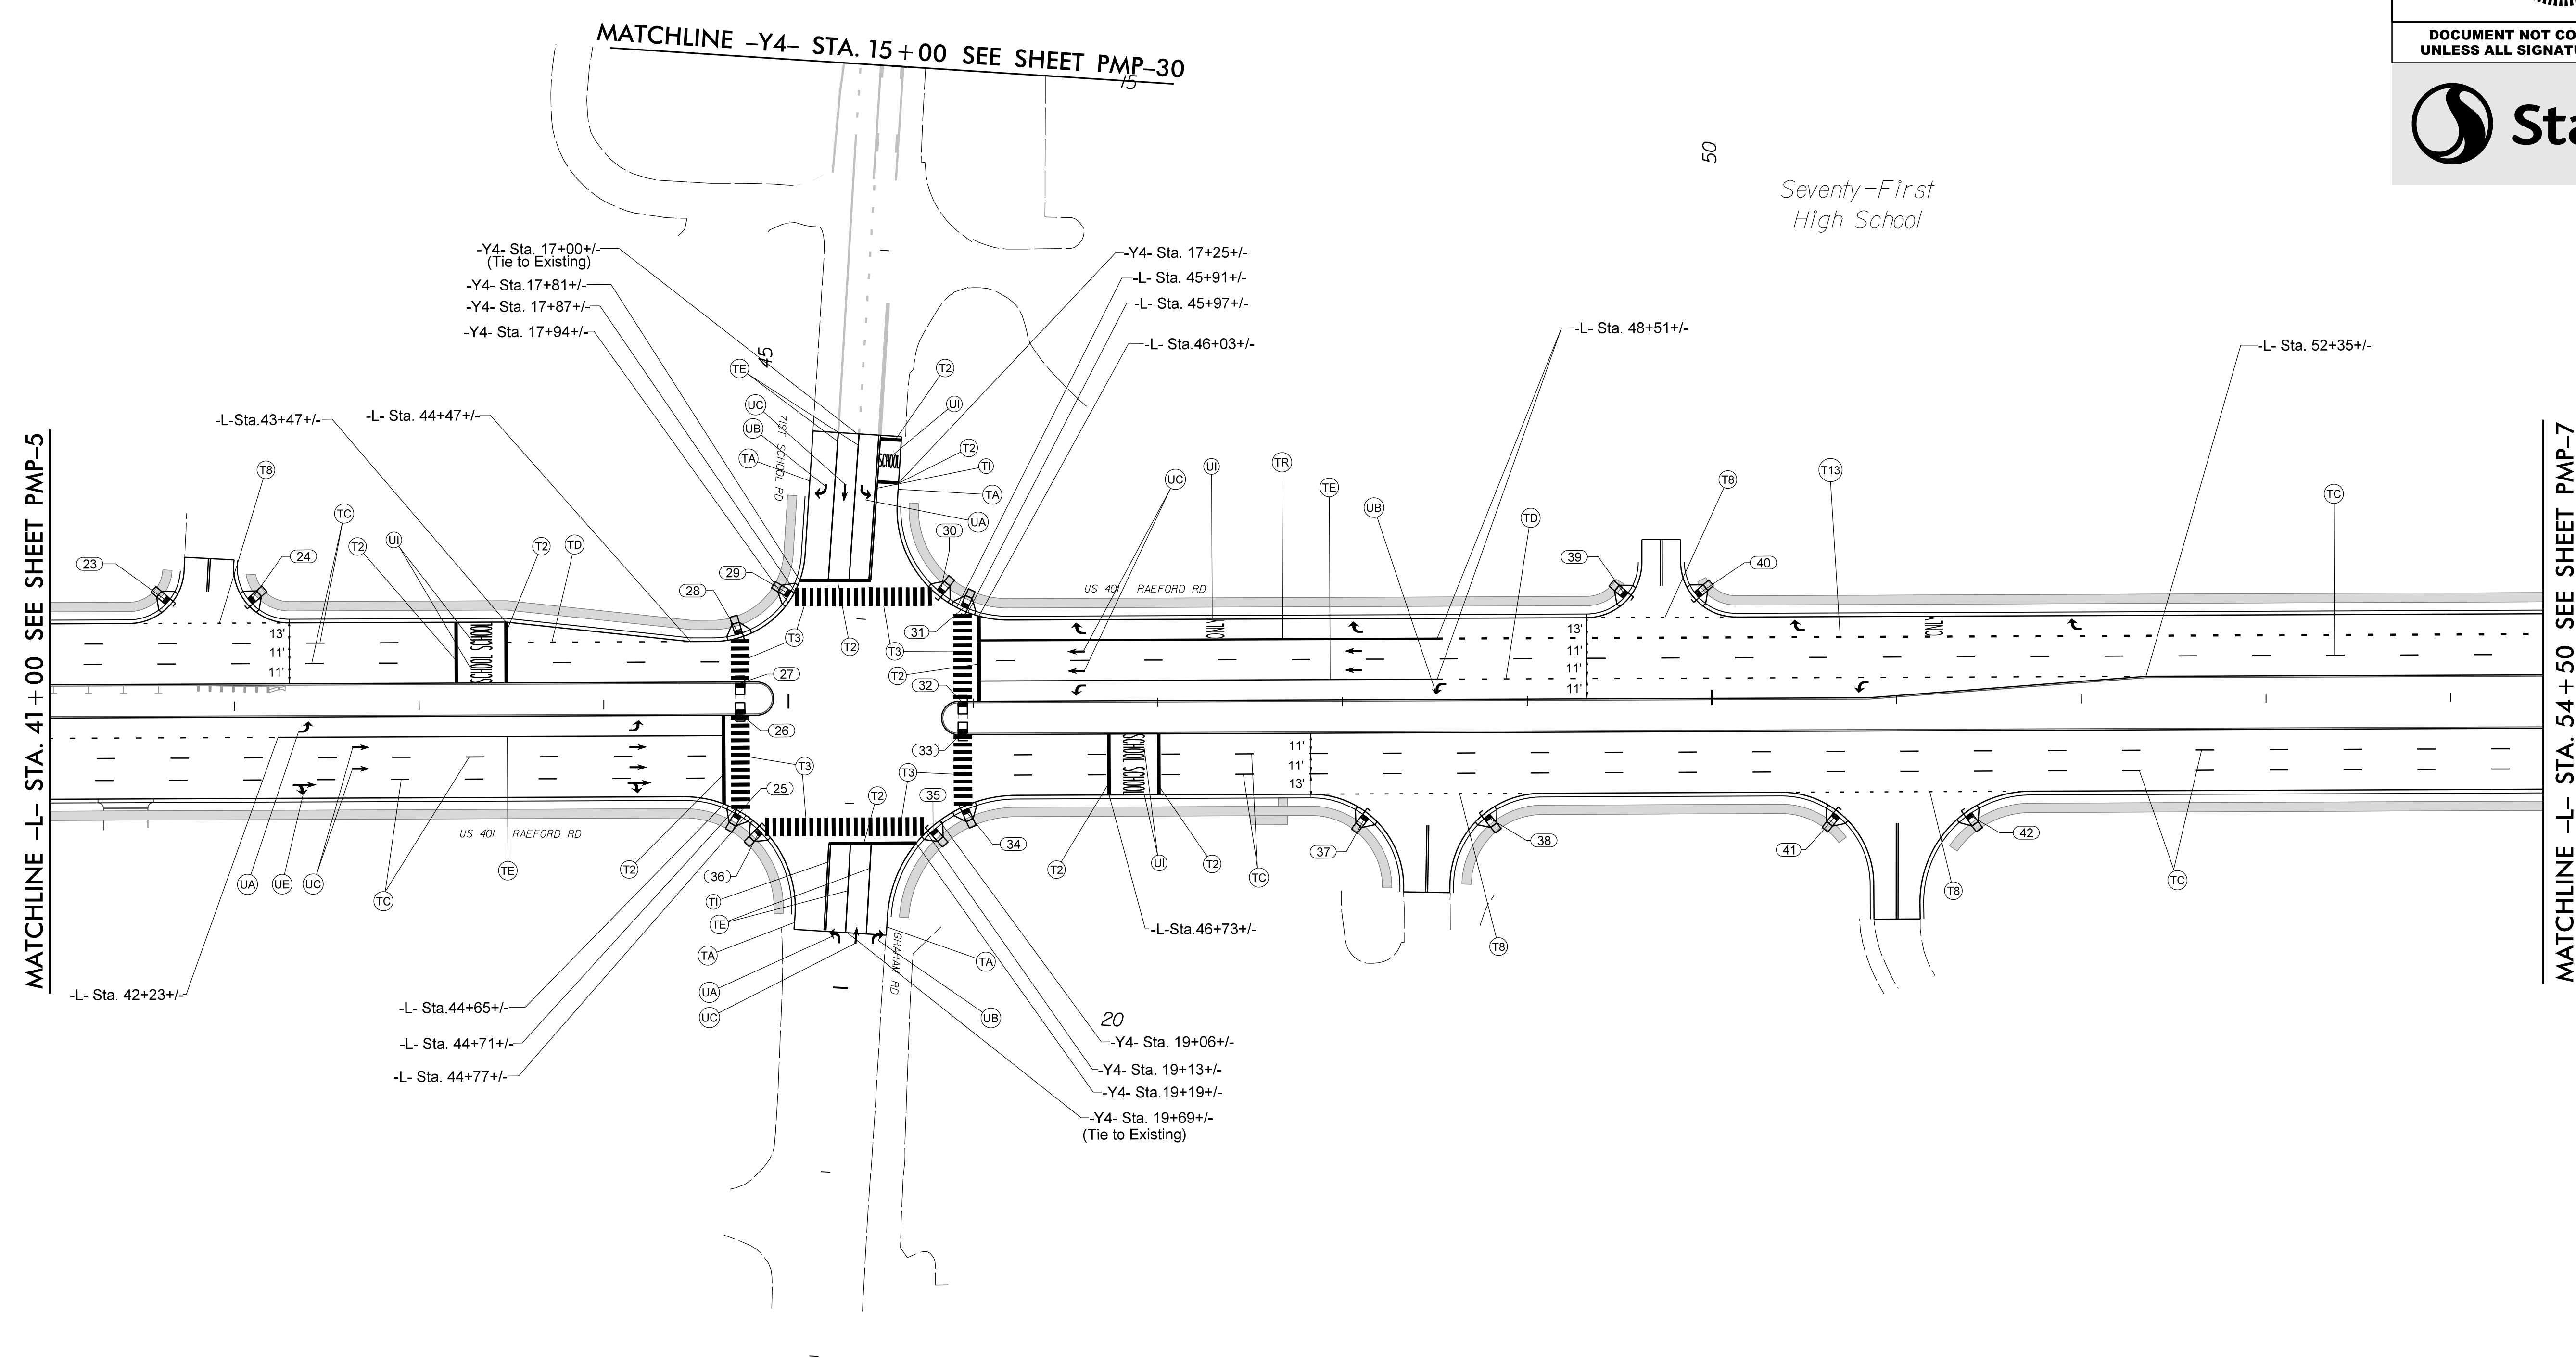

MATCHLINE -L- STA. 41 + 00 SEE SHEET PMP-5

MATCHLINE -Y4- STA. 15 + 00 SEE SHEET PMP-30

MATCHLINE -L- STA. 54 + 50 SEE SHEET PMP-7

4/19/2018  
Us:\Traffic\Signing\CADD\Pavement\Markings\Plan\_Sheets\U-4405\_pmp\_6.dgn  
jhambricht

PAVEMENT MARKING DETAIL