


4/19/2018  
Us:\Traffic\Signing\CADD\Signing\Plan Sheets\Existing Signs\U-4405\_EXISTING\_SIGN\_I9.dgn  
Inambari

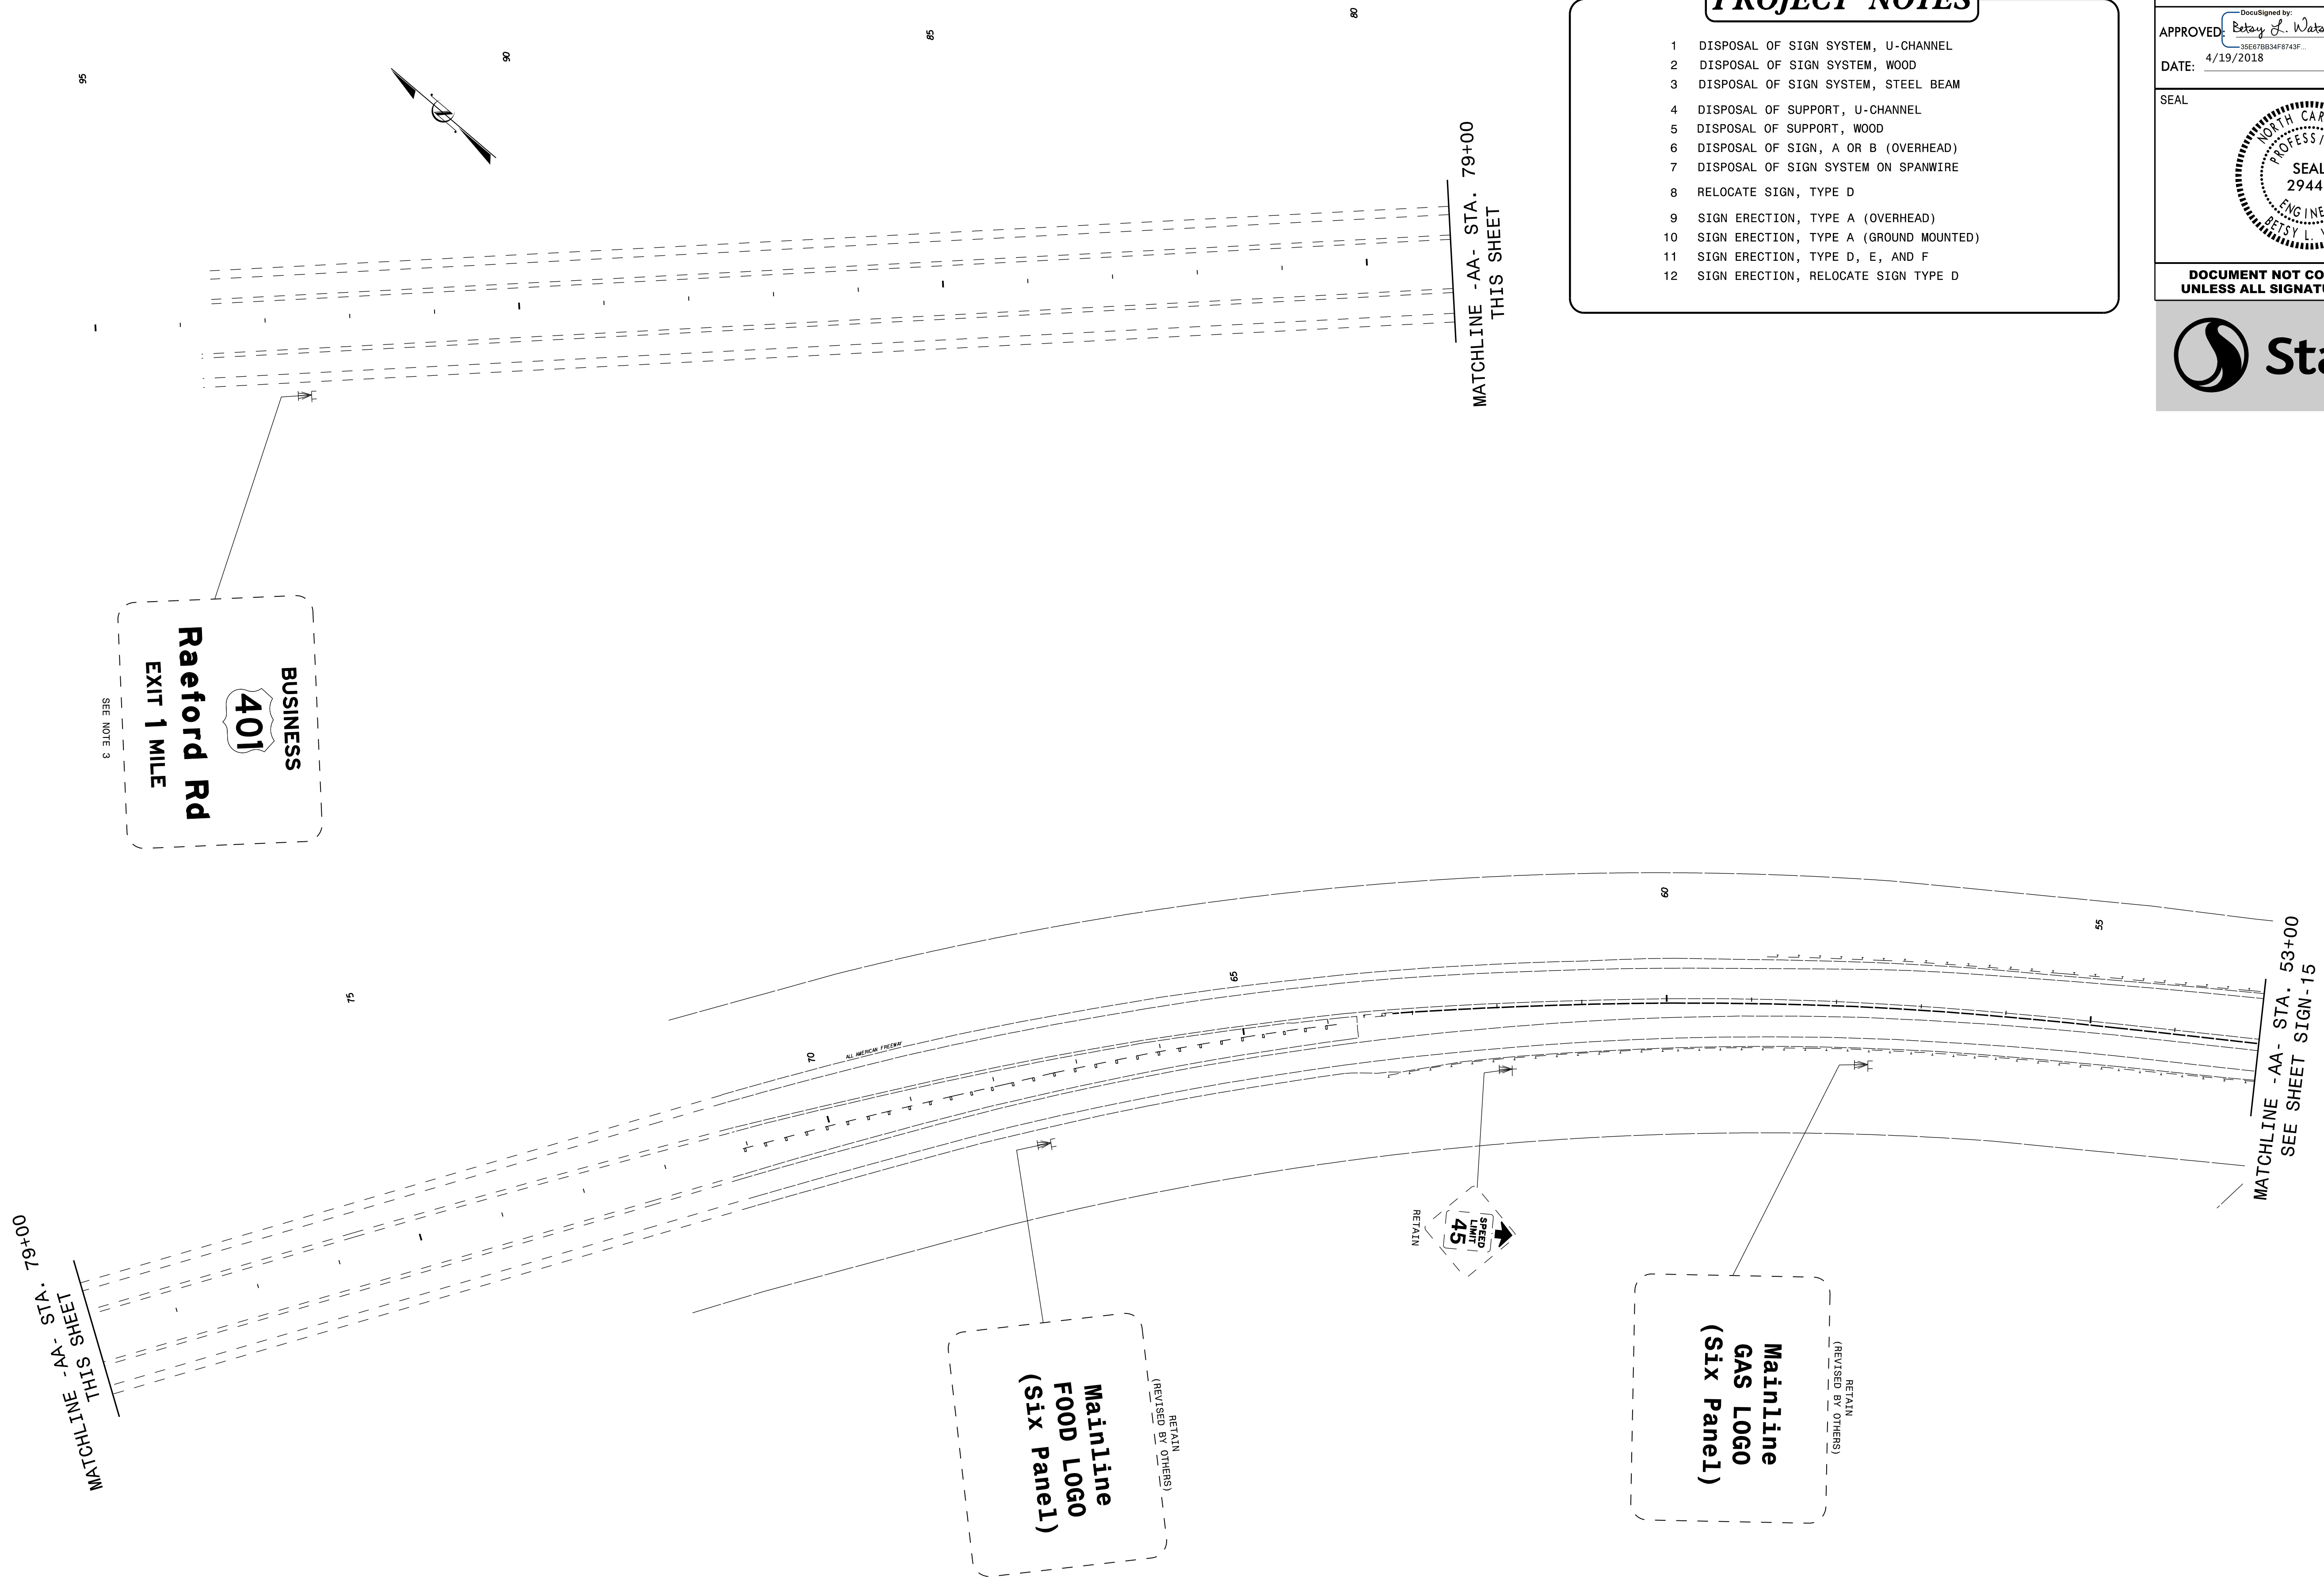

SEE NOTE 3

**BUSINESS**  
**401**  
**Raeford Rd**  
**EXIT 1 MILE**

RETAIN  
(REVISED BY OTHERS)

**Mainline  
FOOD LOGO  
(Six Panel)**

RETAIN  
(REVISED BY OTHERS)

**Mainline  
GAS LOGO  
(Six Panel)**

RETAIN

**ROAD LUMP  
45**

**PROJECT NOTES**

- 1 DISPOSAL OF SIGN SYSTEM, U-CHANNEL
- 2 DISPOSAL OF SIGN SYSTEM, WOOD
- 3 DISPOSAL OF SIGN SYSTEM, STEEL BEAM
- 4 DISPOSAL OF SUPPORT, U-CHANNEL
- 5 DISPOSAL OF SUPPORT, WOOD
- 6 DISPOSAL OF SIGN, A OR B (OVERHEAD)
- 7 DISPOSAL OF SIGN SYSTEM ON SPANWIRE
- 8 RELOCATE SIGN, TYPE D
- 9 SIGN ERECTION, TYPE A (OVERHEAD)
- 10 SIGN ERECTION, TYPE A (GROUND MOUNTED)
- 11 SIGN ERECTION, TYPE D, E, AND F
- 12 SIGN ERECTION, RELOCATE SIGN TYPE D

TIP NO. <b>U-4405</b>	SHEET NO. <b>SIGN-19</b>
APPROVED: <i>Petsy L. Watson</i> <small>DocuSigned by: Petsy L. Watson 35E67B84F8743F...</small>	
DATE: 4/19/2018	
SEAL	
<b>DOCUMENT NOT CONSIDERED FINAL UNLESS ALL SIGNATURES COMPLETED</b>	



**EXISTING SIGNING**