


See Sheet 1-A For Index of Sheets
See Sheet 1-B For Conventional Symbols

STATE OF NORTH CAROLINA DIVISION OF HIGHWAYS


UTILITY CONSTRUCTION PLANS CUMBERLAND COUNTY

TIP PROJECT: U-4405

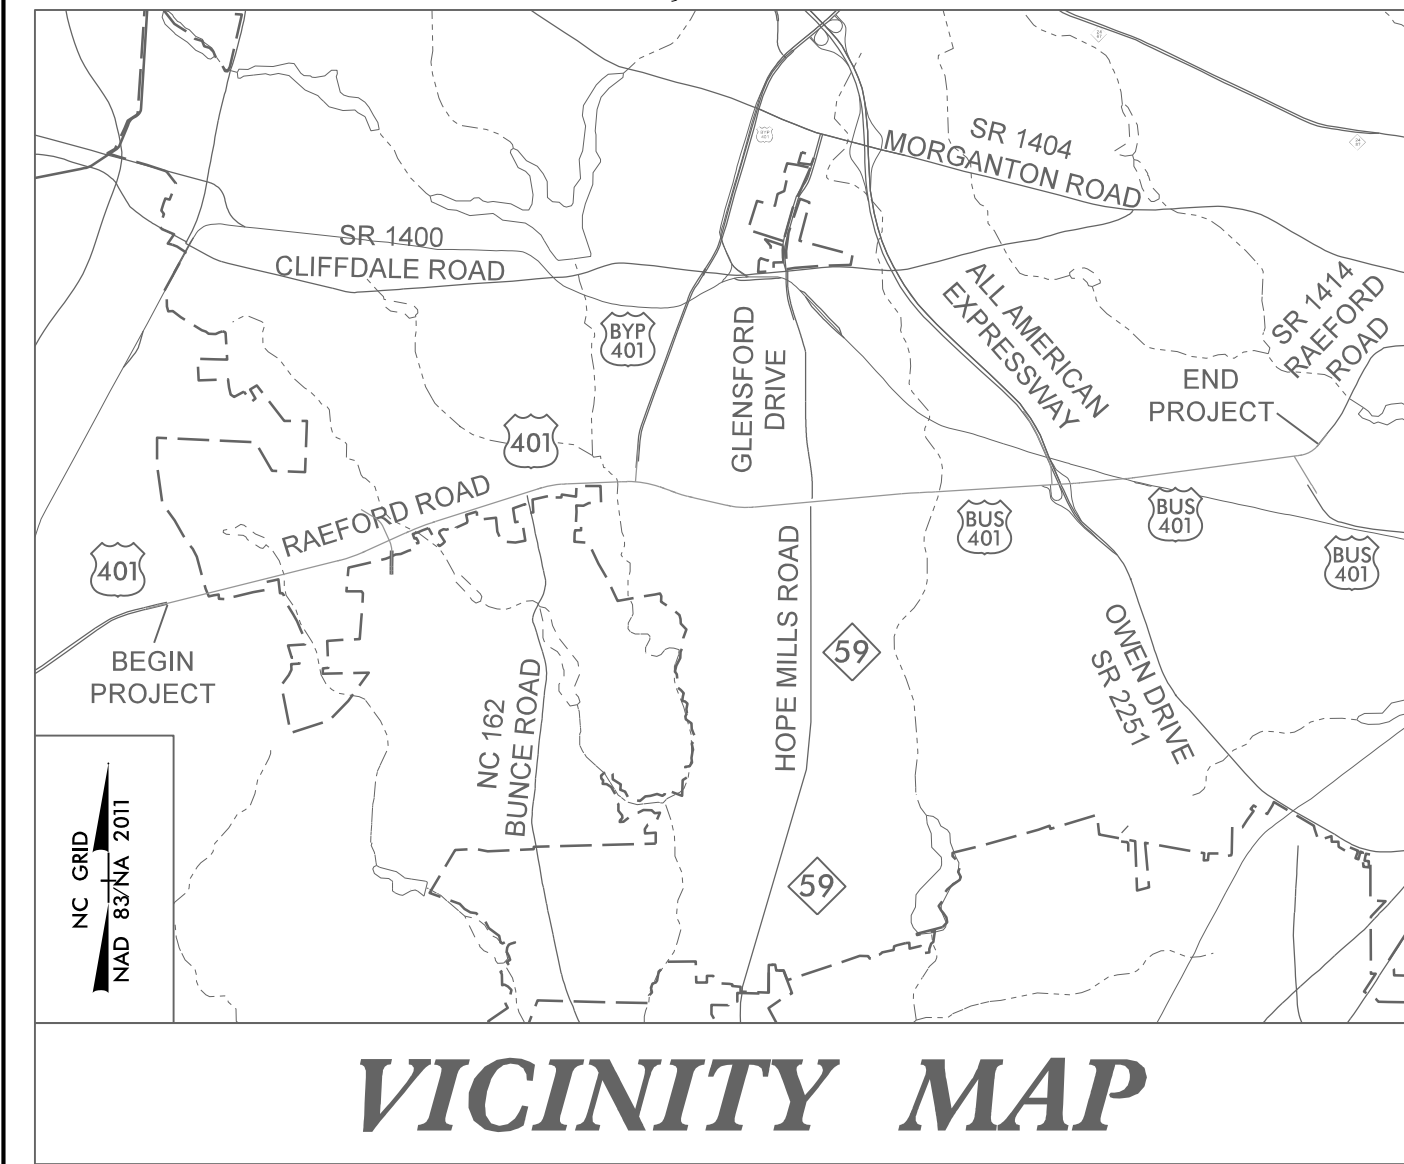


**LOCATION: US 401 FROM WEST OF HAMPTON OAKS DRIVE
TO EAST OF FAIRWAY DRIVE IN FAYETTEVILLE**

TYPE OF WORK: RELOCATION OF WATER AND SEWER

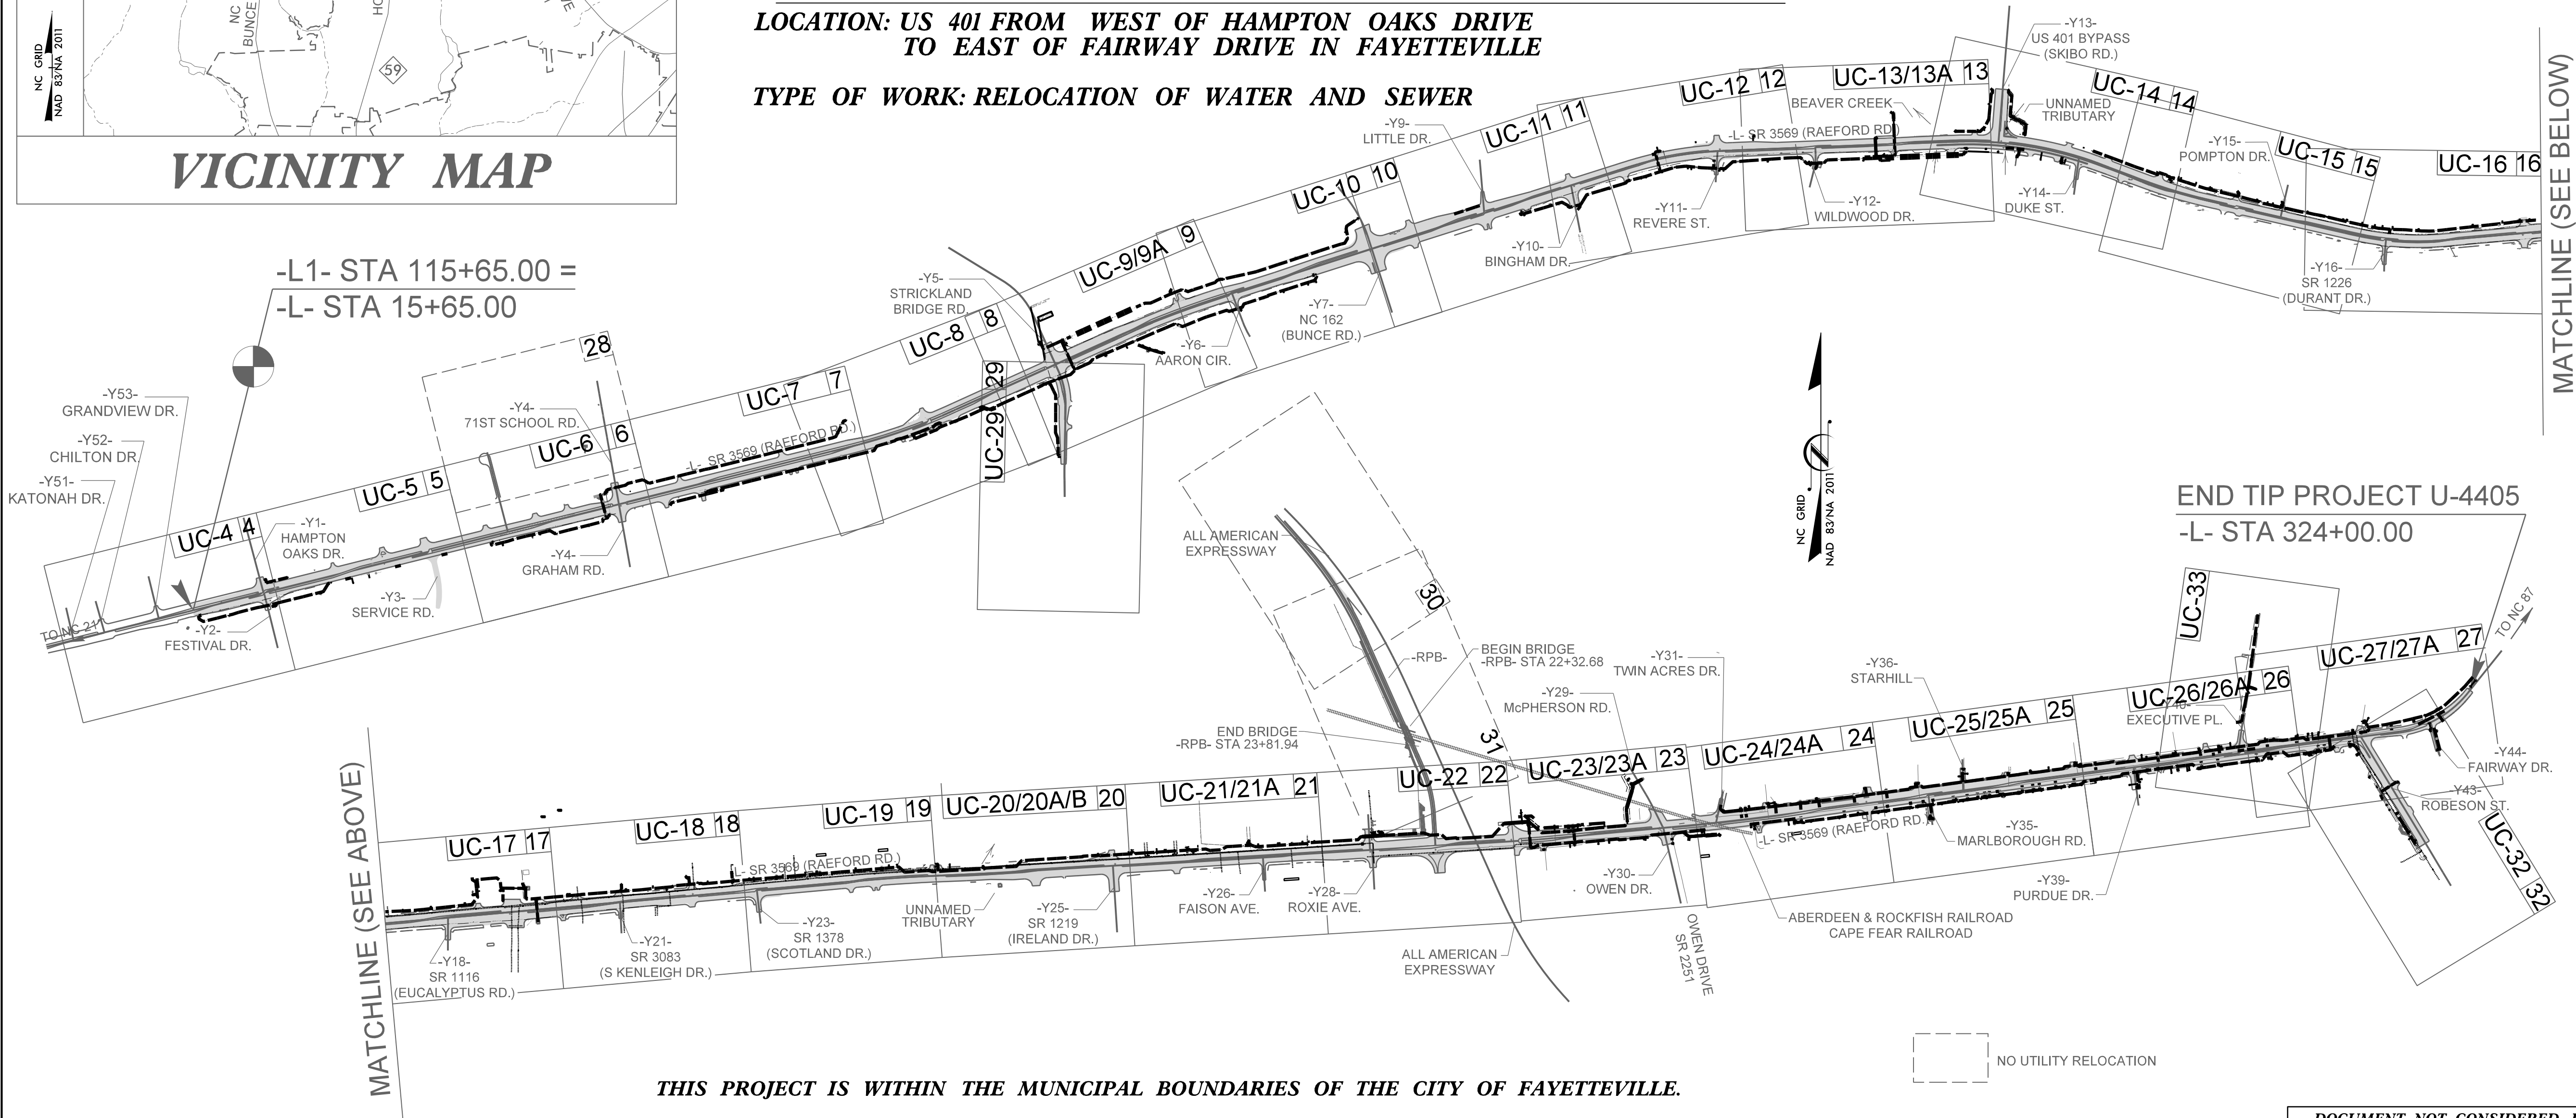

THIS PROJECT IS WITHIN THE MUNICIPAL BOUNDARIES OF THE CITY OF FAYETTEVILLE.
CLEARING ON THIS PROJECT SHALL BE PERFORMED TO THE LIMITS ESTABLISHED BY METHOD ____.

**DOCUMENT NOT CONSIDERED FINAL
UNTIL ALL SIGNATURES ARE COMPLETED**

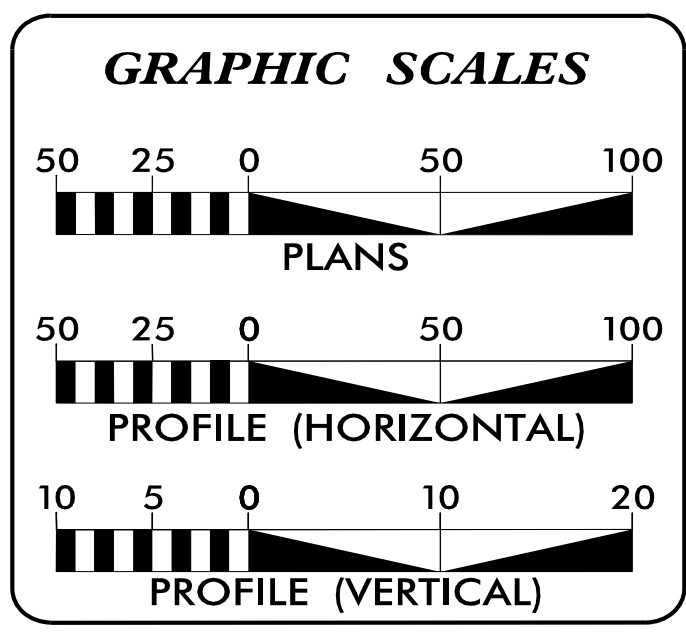

INDEX OF SHEETS

SHEET NO.	DESCRIPTION
UC-1	TITLE SHEET
UC-2	UTILITY SYMBOLOGY
UC-3 THRU UC-3C	NOTES
UC-3D THRU UC-3M	DETAILS
UC-4 THRU UC-33	UTILITY CONSTRUCTION SHEETS
UC-34 THUR UC-60	PROFILE SHEETS

WATER AND SEWER OWNERS ON PROJECT


(1) WATER: FAYETTEVILLE PWC
(2) SANITARY SEWER: FAYETTEVILLE PWC

Prepared in the Office of:

DWK DICKSON
community infrastructure consultants
720 CORPORATE CENTER DRIVE
RALEIGH, NORTH CAROLINA 27607
(919) 782-0495 NCEES #F-0374

MARK W. FISHER, PE
PROJECT ENGINEER

ALBERT M. HUCKABY, EI
PROJECT DESIGN ENGINEER

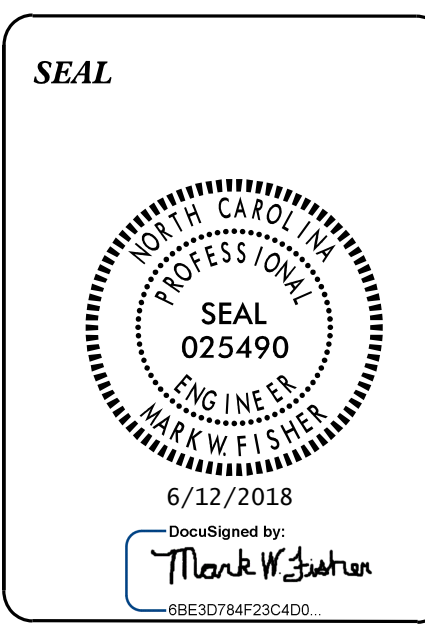

**DIVISION OF HIGHWAYS
UTILITIES UNIT**

1555 MAIL SERVICES CENTER
RALEIGH, NC 27699-1555
PHONE (919) 707-6690
FAX (919) 250-4151

BO HEMPHILL, PE UTILITIES REGIONAL ENGINEER
KELVIN MARTIN, EI UTILITIES ENGINEER
KYLE PLEASANT UTILITIES AREA COORDINATOR
LARRY M. JAMES UTILITIES COORDINATOR