



PROJECT REFERENCE NO.	UC-5
DESIGNED BY:	AMH
DRAWN BY:	AMH/AB
CHECKED BY:	AMH
APPROVED BY:	MWF
REVISED:	
NORTH CAROLINA DEPARTMENT OF TRANSPORTATION UTILITIES ENGINEERING SECTION PHONE: (919) 707-6698 FAX: (919) 250-4151	

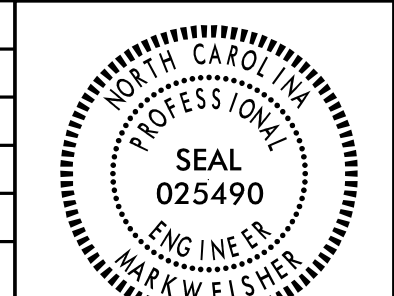

**UTILITY CONSTRUCTION**  
 DOCUMENT NOT CONSIDERED FINAL  
 UNTIL ALL SIGNATURES ARE COMPLETED

MATCHLINE SEE SHEET UC-4  
 -L- STA 22+00

MATCHLINE SEE SHEET UC-6  
 -L- STA 35+50

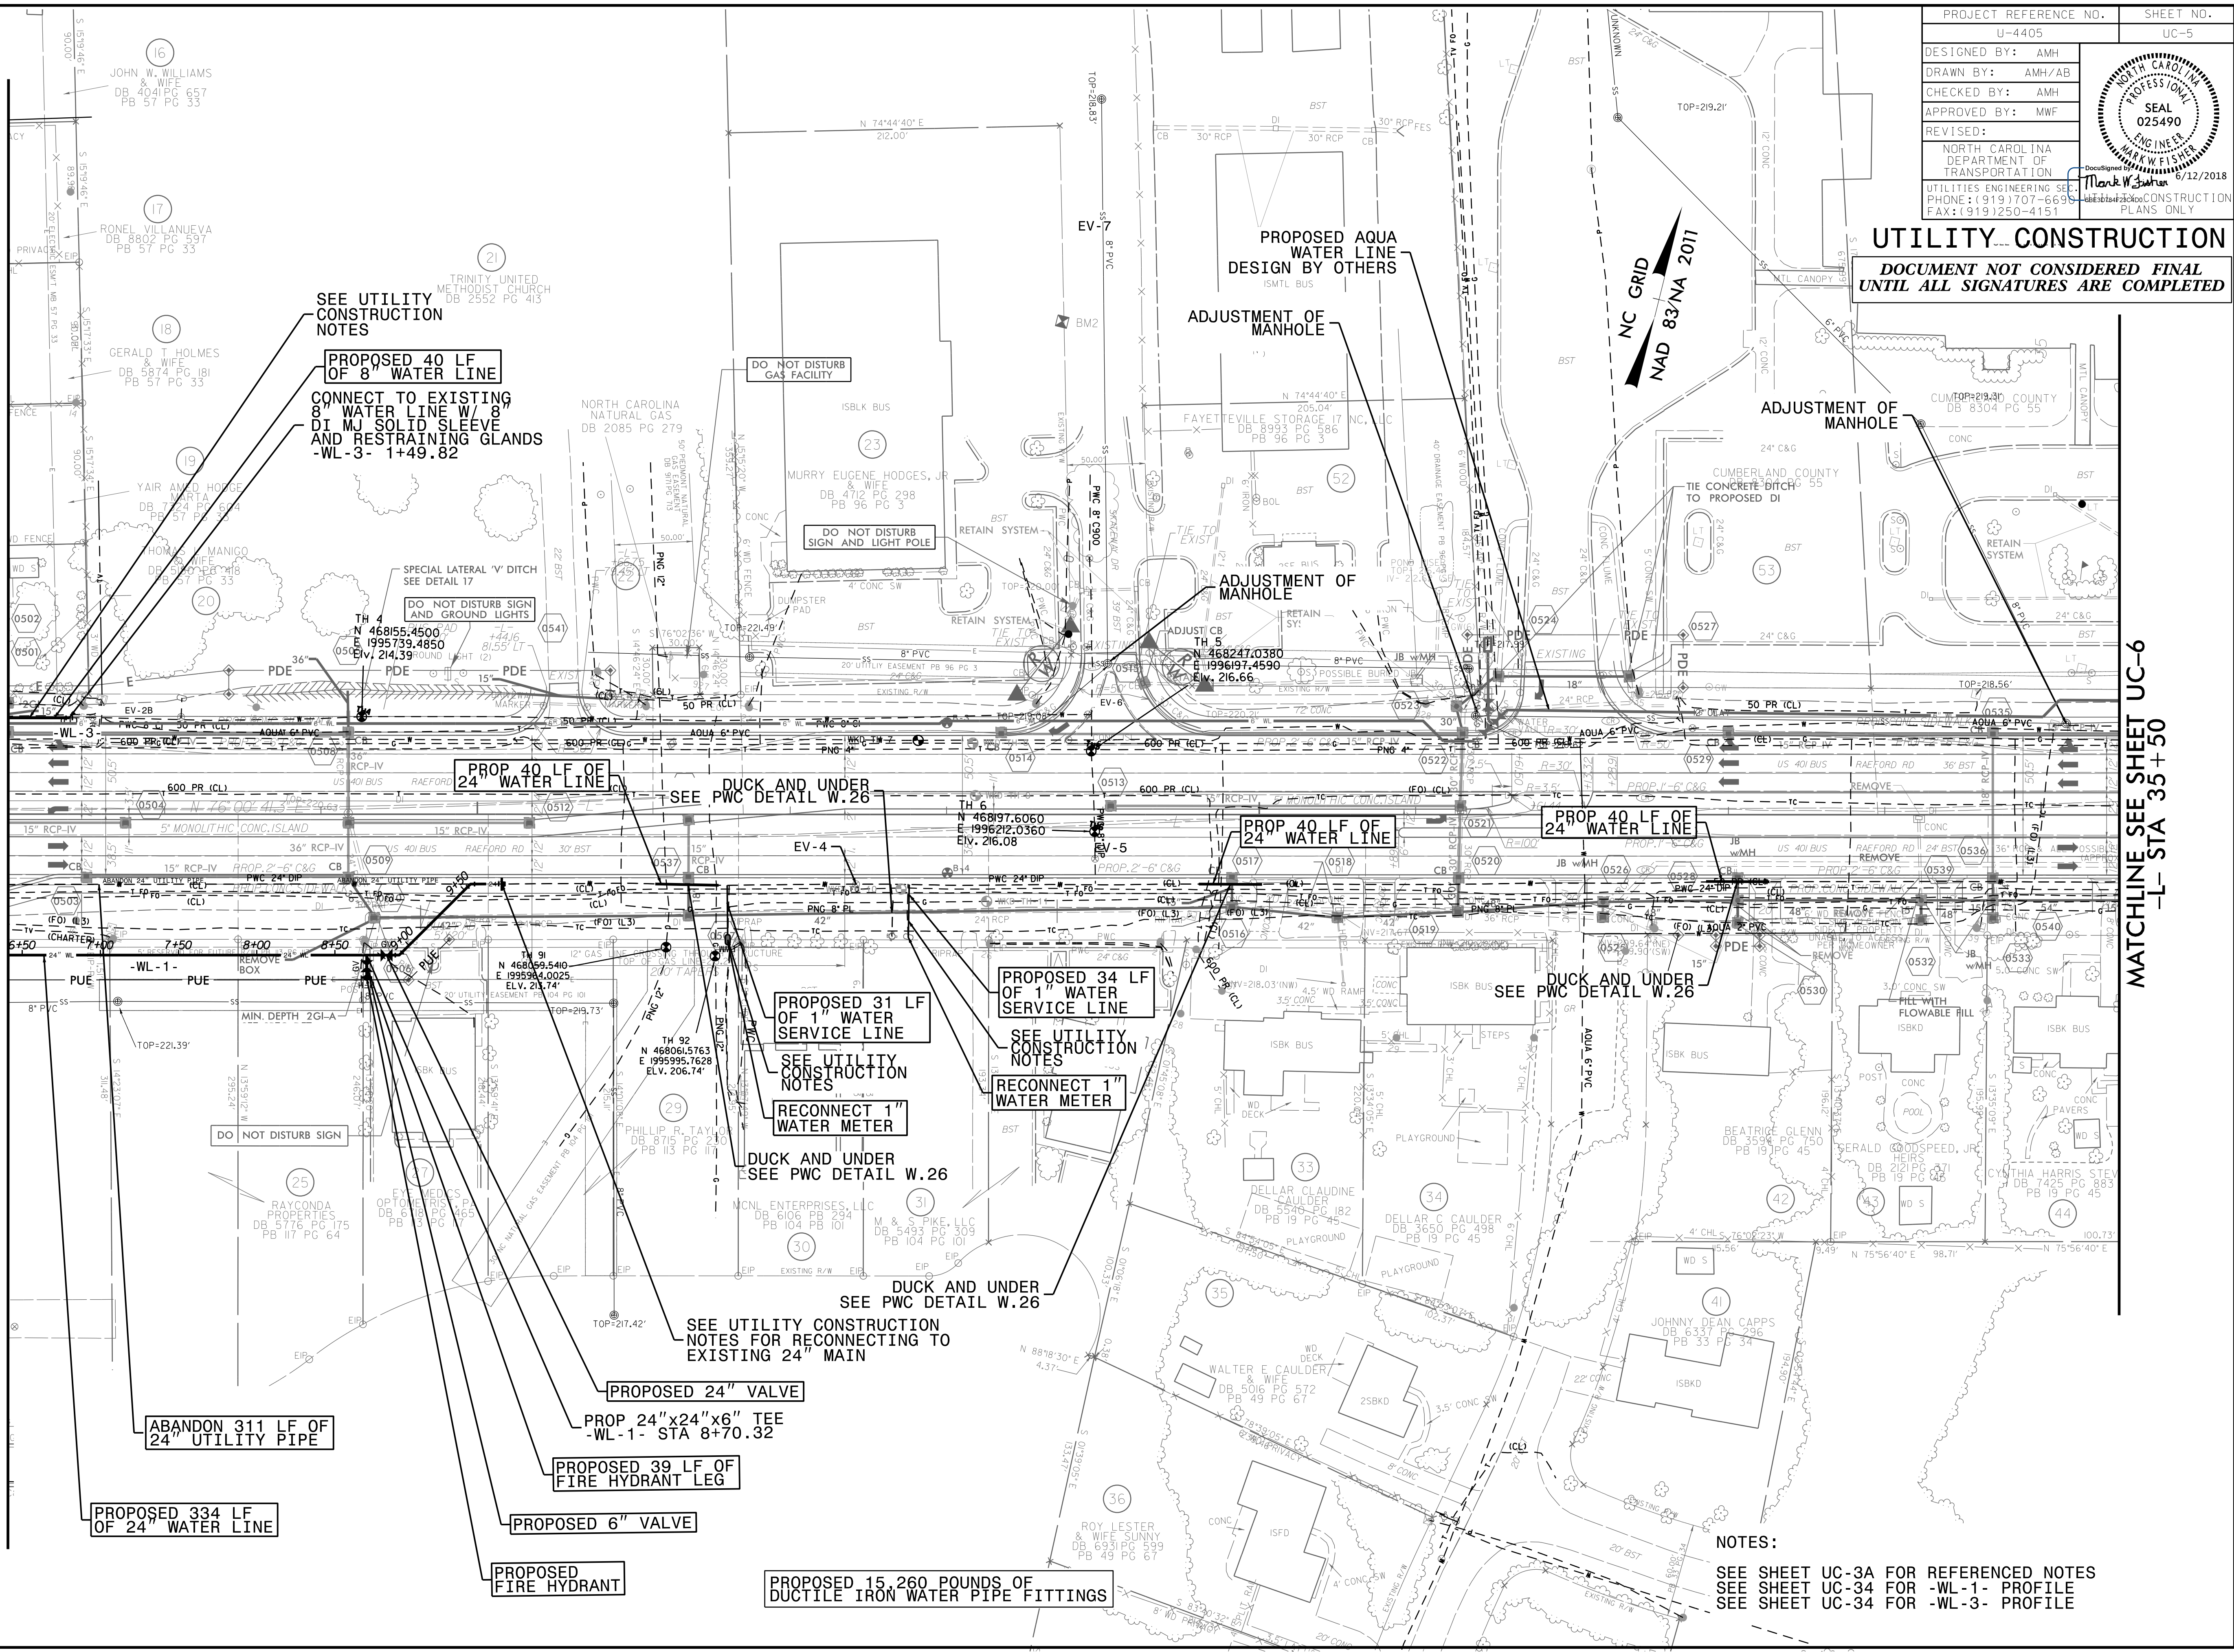

**NOTES:**  
 SEE SHEET UC-3A FOR REFERENCED NOTES  
 SEE SHEET UC-34 FOR -WL-1- PROFILE  
 SEE SHEET UC-34 FOR -WL-3- PROFILE

5/14/99  
 3-MAY-2018 14:38  
 L:\Projects\15017700RA Reelford Road NCDOT U 4405\CADD\NCDOT PLANS\Utilities\Engineering\UC\Proj\U4405\_uct.dwg uc05\_psh.dgn  
 15017700RA