


PROJECT REFERENCE NO.	U-4405
SHEET NO.	UC-25
DESIGNED BY:	AMH
DRAWN BY:	AMH/AB
CHECKED BY:	AMH
APPROVED BY:	MWF
REVISED:	
NORTH CAROLINA DEPARTMENT OF TRANSPORTATION	
UTILITIES ENGINEERING SECTION	
PHONE: (919) 707-6500	
FAX: (919) 250-4151	



DOCUMENT NOT CONSIDERED FINAL
UNTIL ALL SIGNATURES ARE COMPLETED

MATCHLINE SEE SHEET UC-24
-L- STA 283+00

MATCHLINE SEE SHEET UC-26
-L- STA 296+00

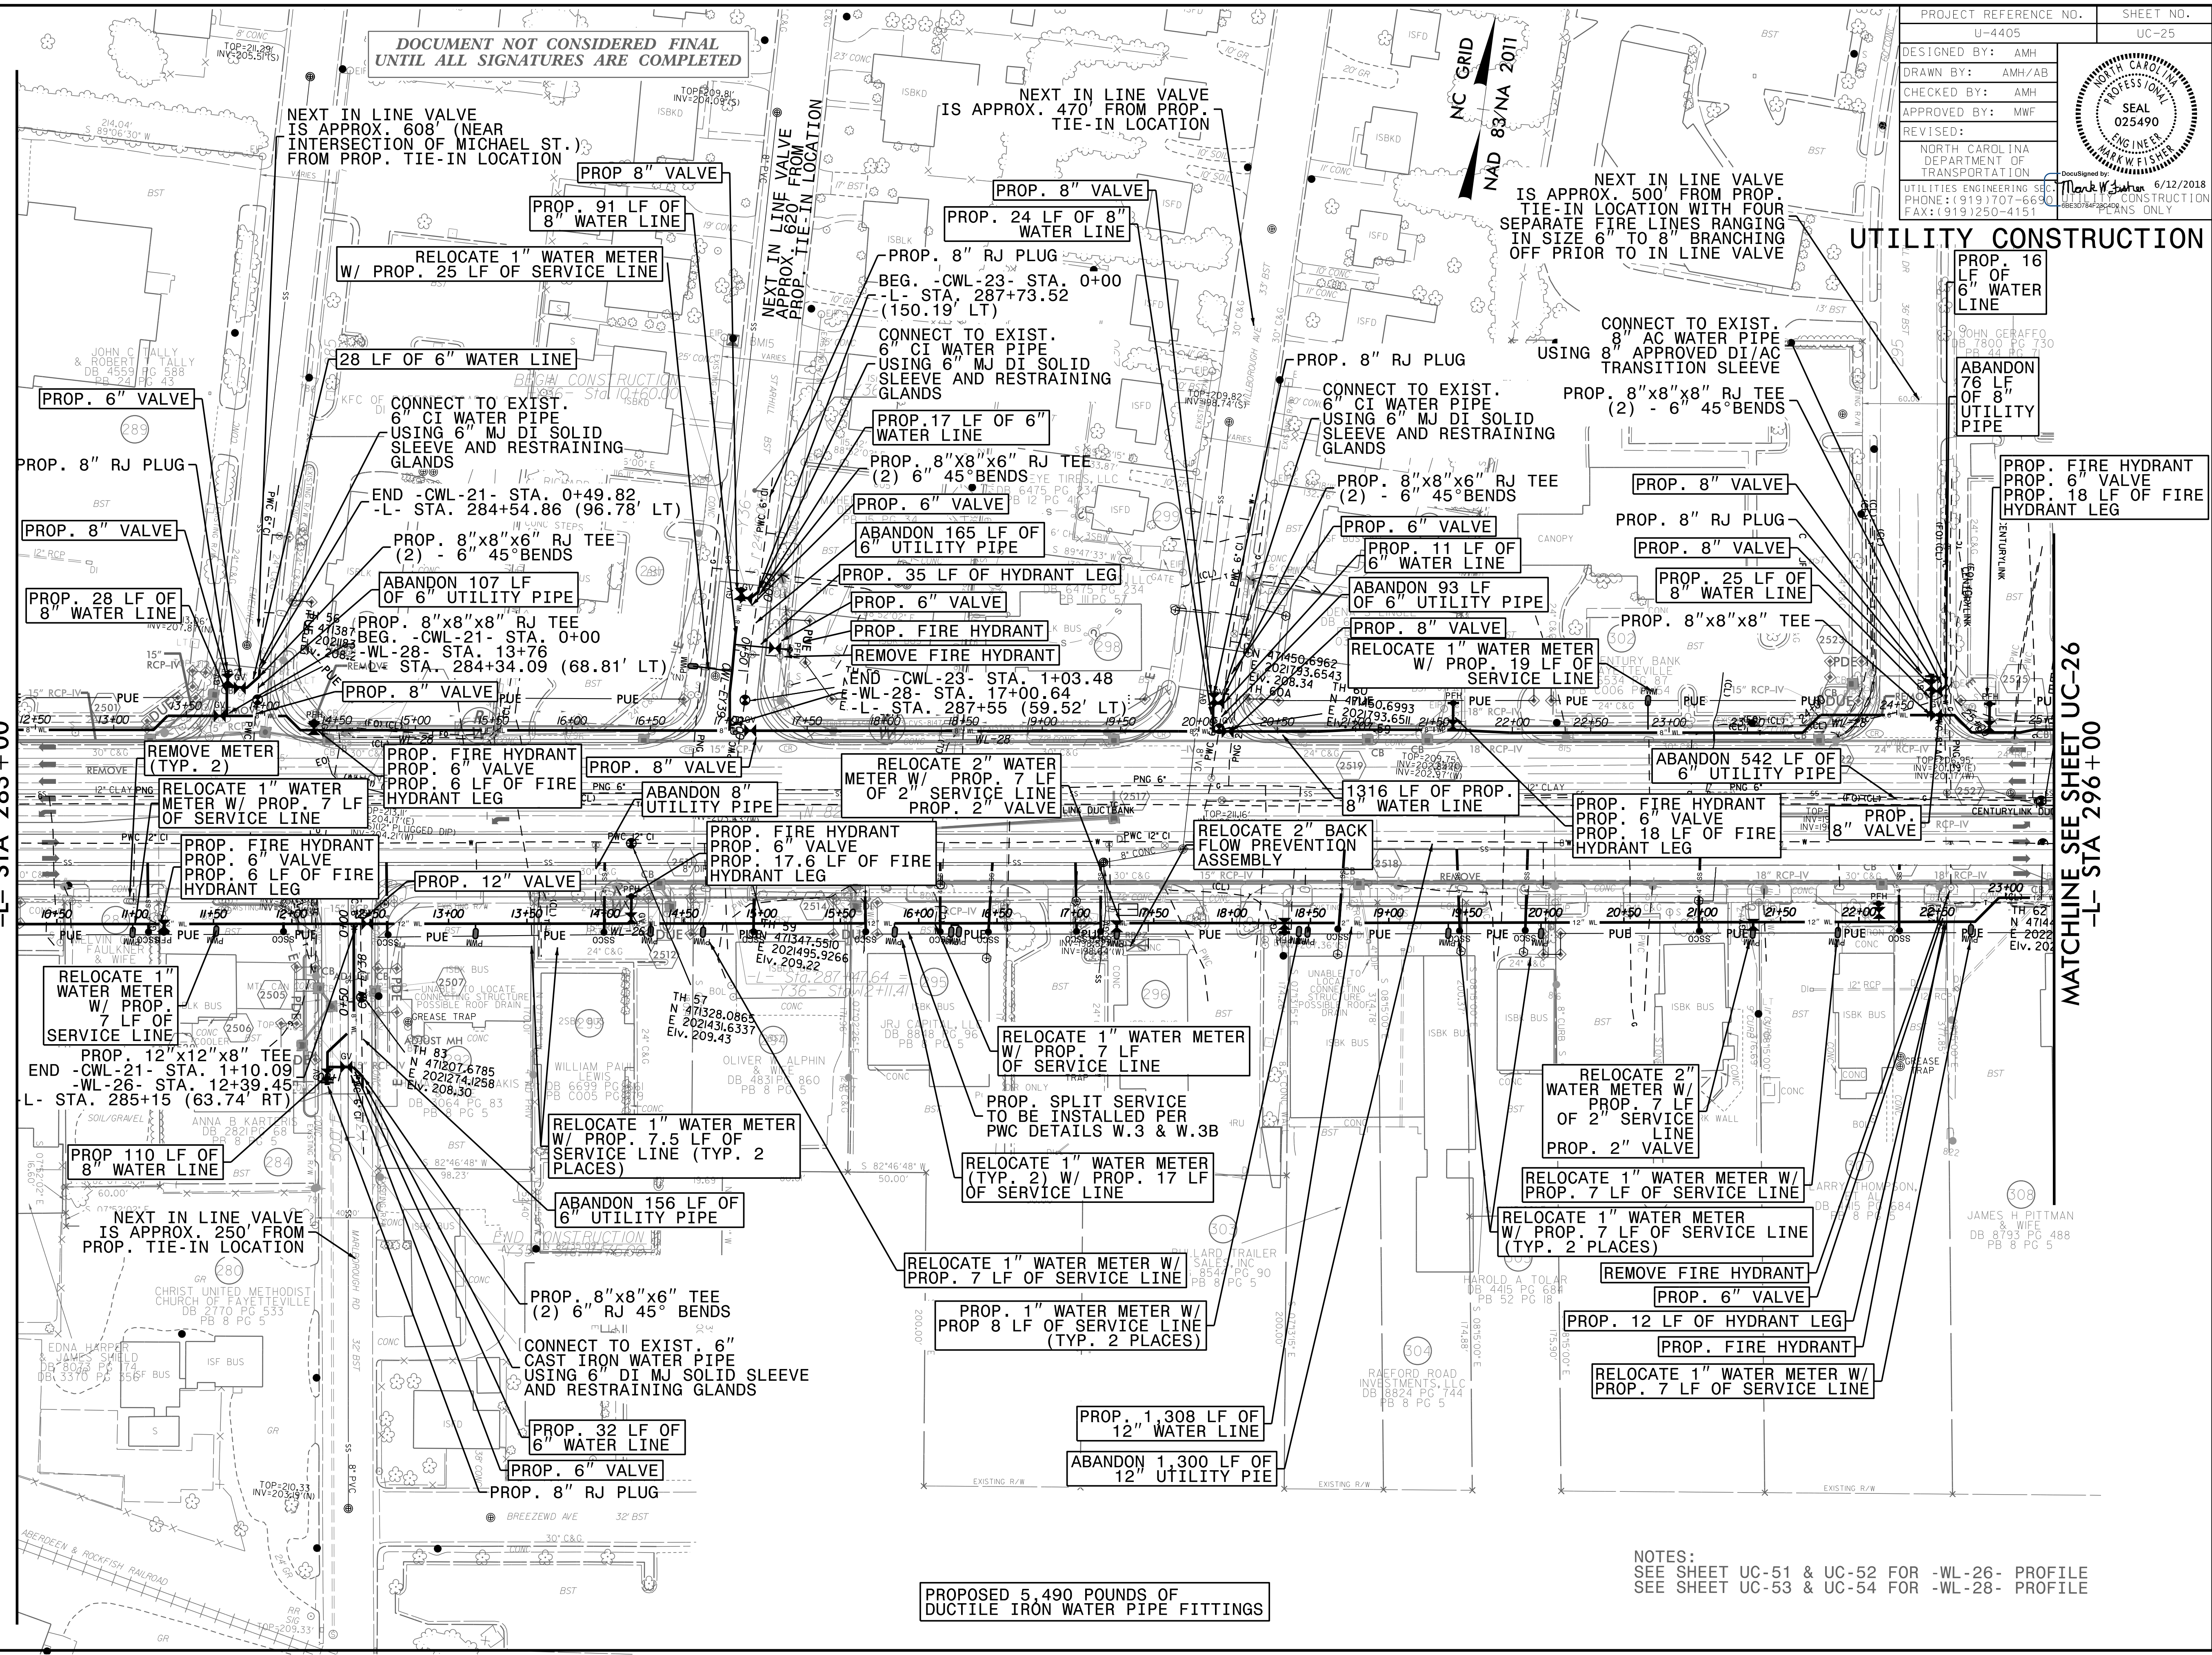

NOTES:
SEE SHEET UC-51 & UC-52 FOR -WL-26- PROFILE
SEE SHEET UC-53 & UC-54 FOR -WL-28- PROFILE

PROPOSED 5,490 POUNDS OF
DUCTILE IRON WATER PIPE FITTINGS

5/14/2018
 3-MAY-2018 14:55
 L:\Projects\15015017700RA -Roeford Road NCDOT U-4405\CADD\NCDOT PLANS\Utilities\Engineering\UC\Proj\U4405-uc25-psd.dgn
 6/12/2018
 Mark W. Fisher
 025490
 ENGINEER
 NORTH CAROLINA
 DEPARTMENT OF
 TRANSPORTATION
 UTILITIES ENGINEERING SECTION
 PHONE: (919) 707-6500
 FAX: (919) 250-4151